



1 existing foundation plan
 $\frac{3}{4}'' = 1'-0''$

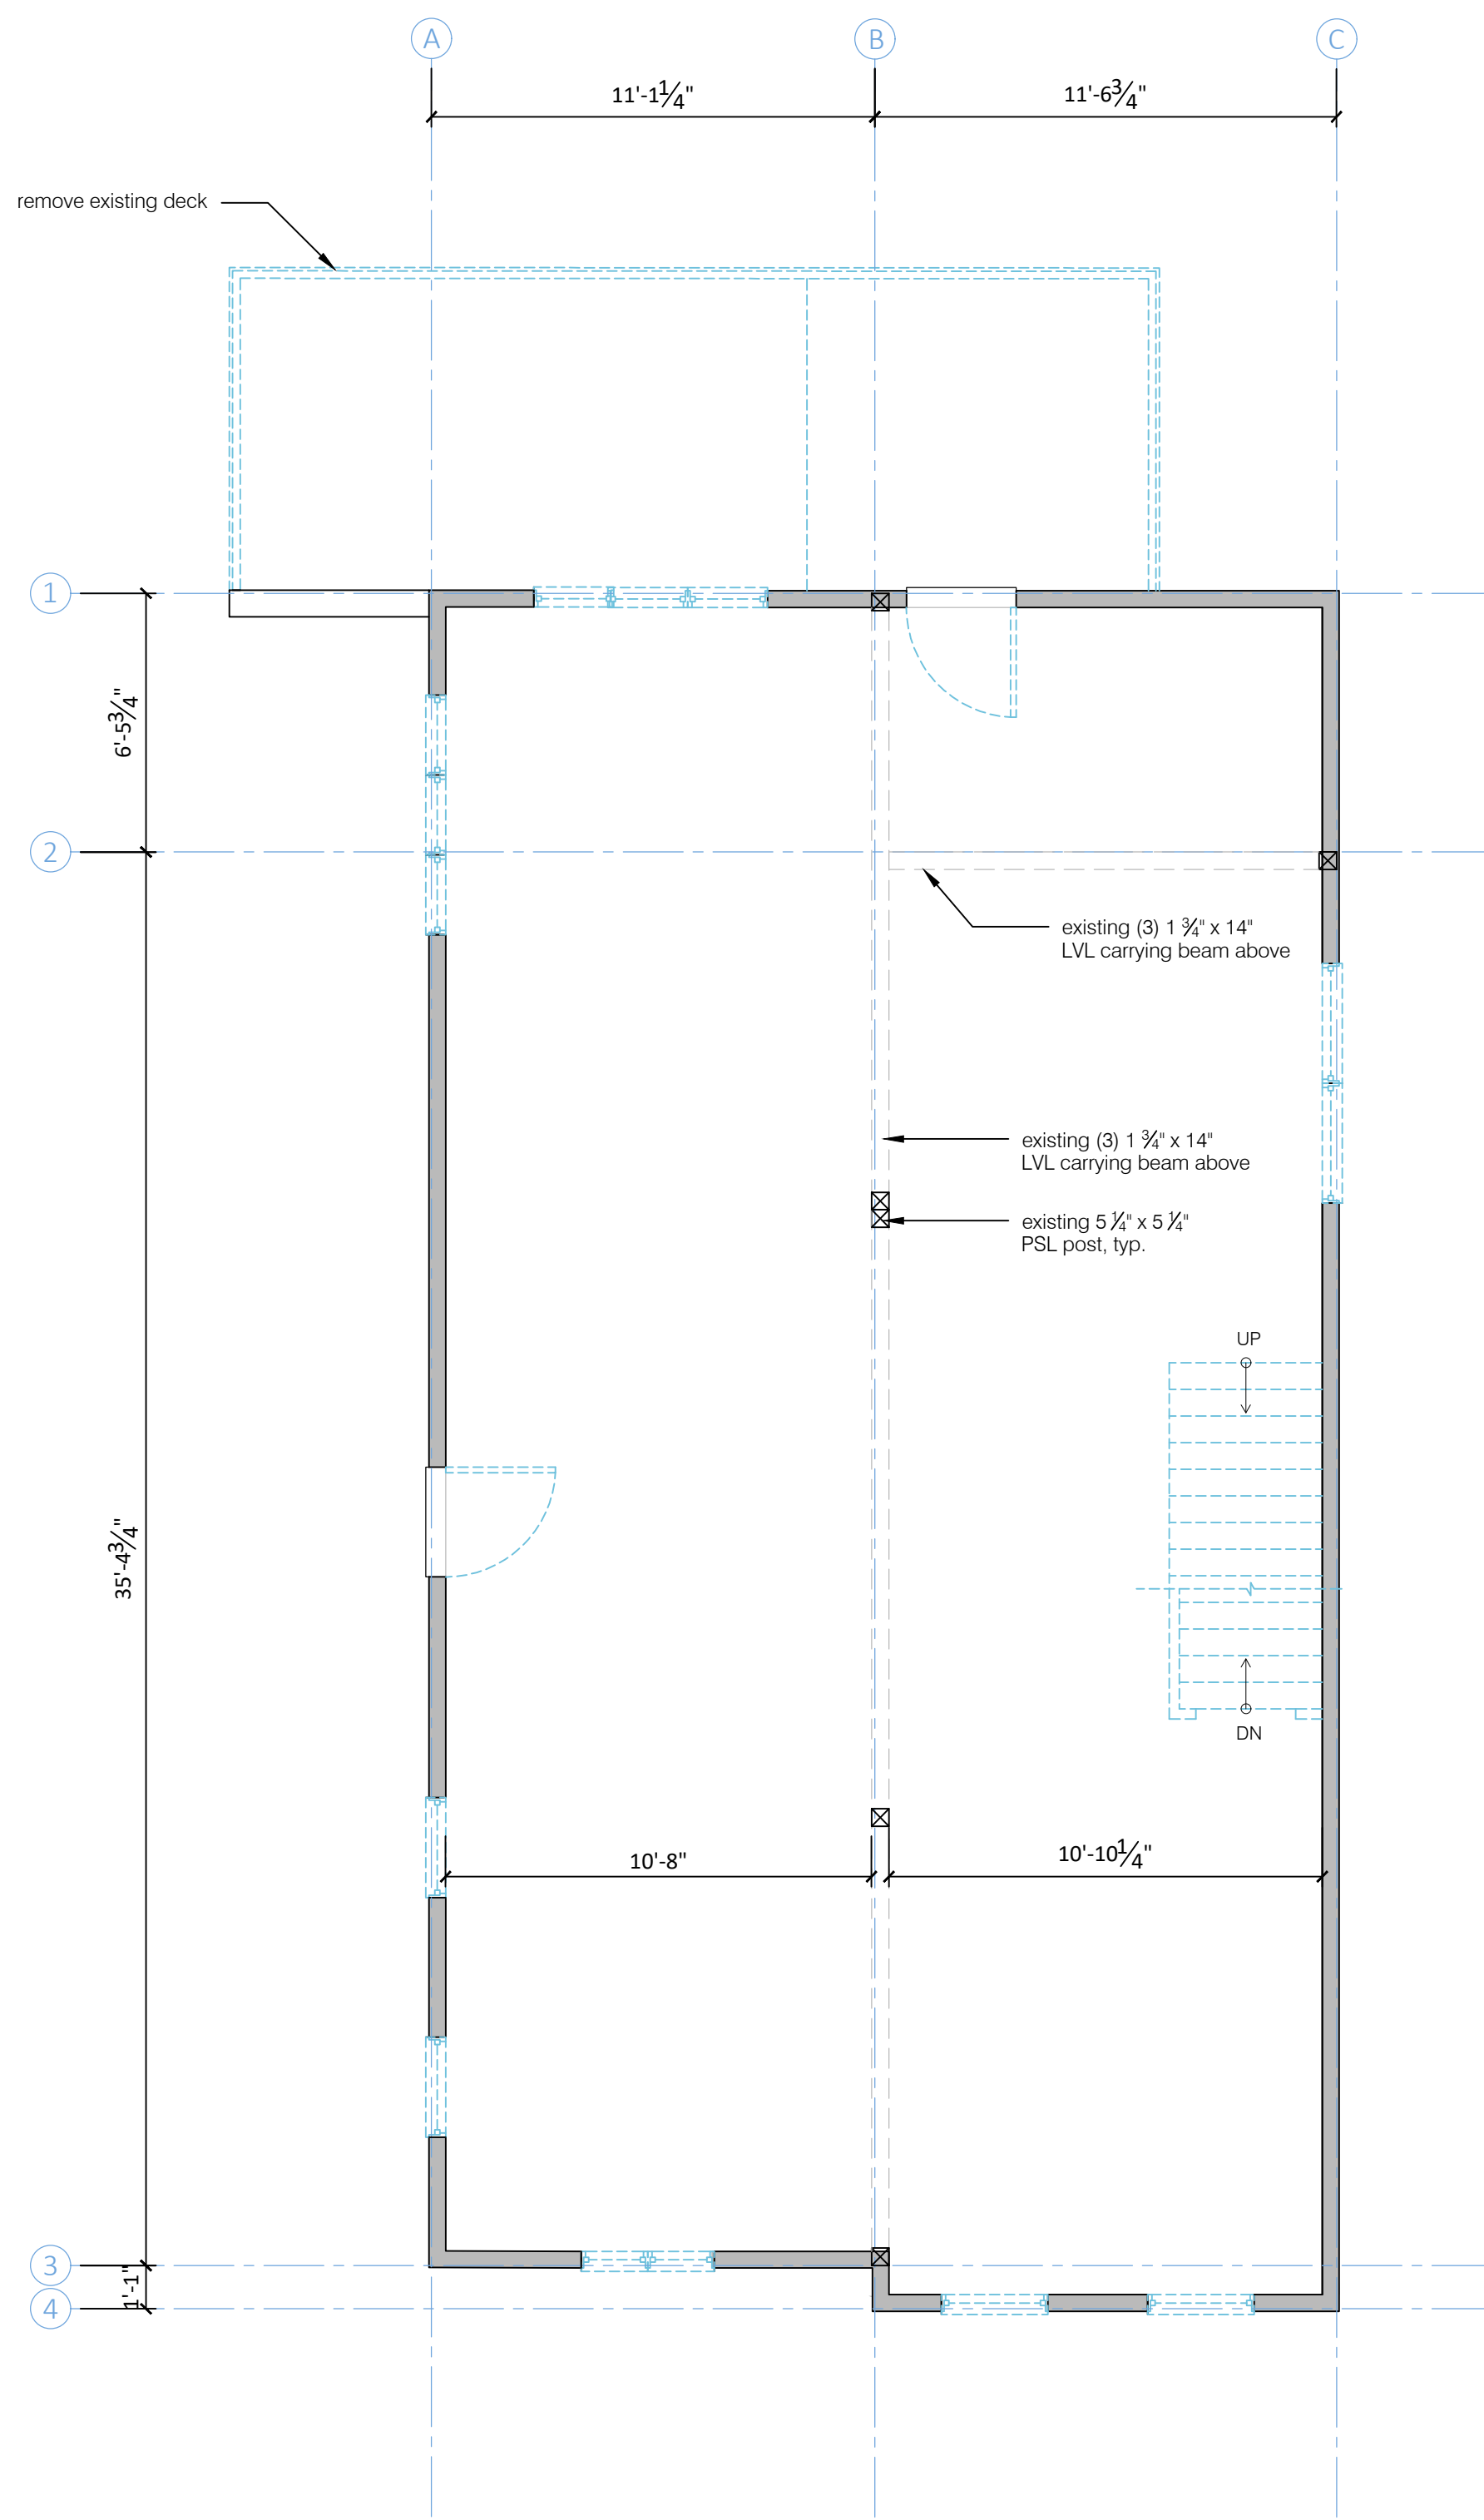

2 existing first floor plan
 $\frac{3}{4}'' = 1'-0''$

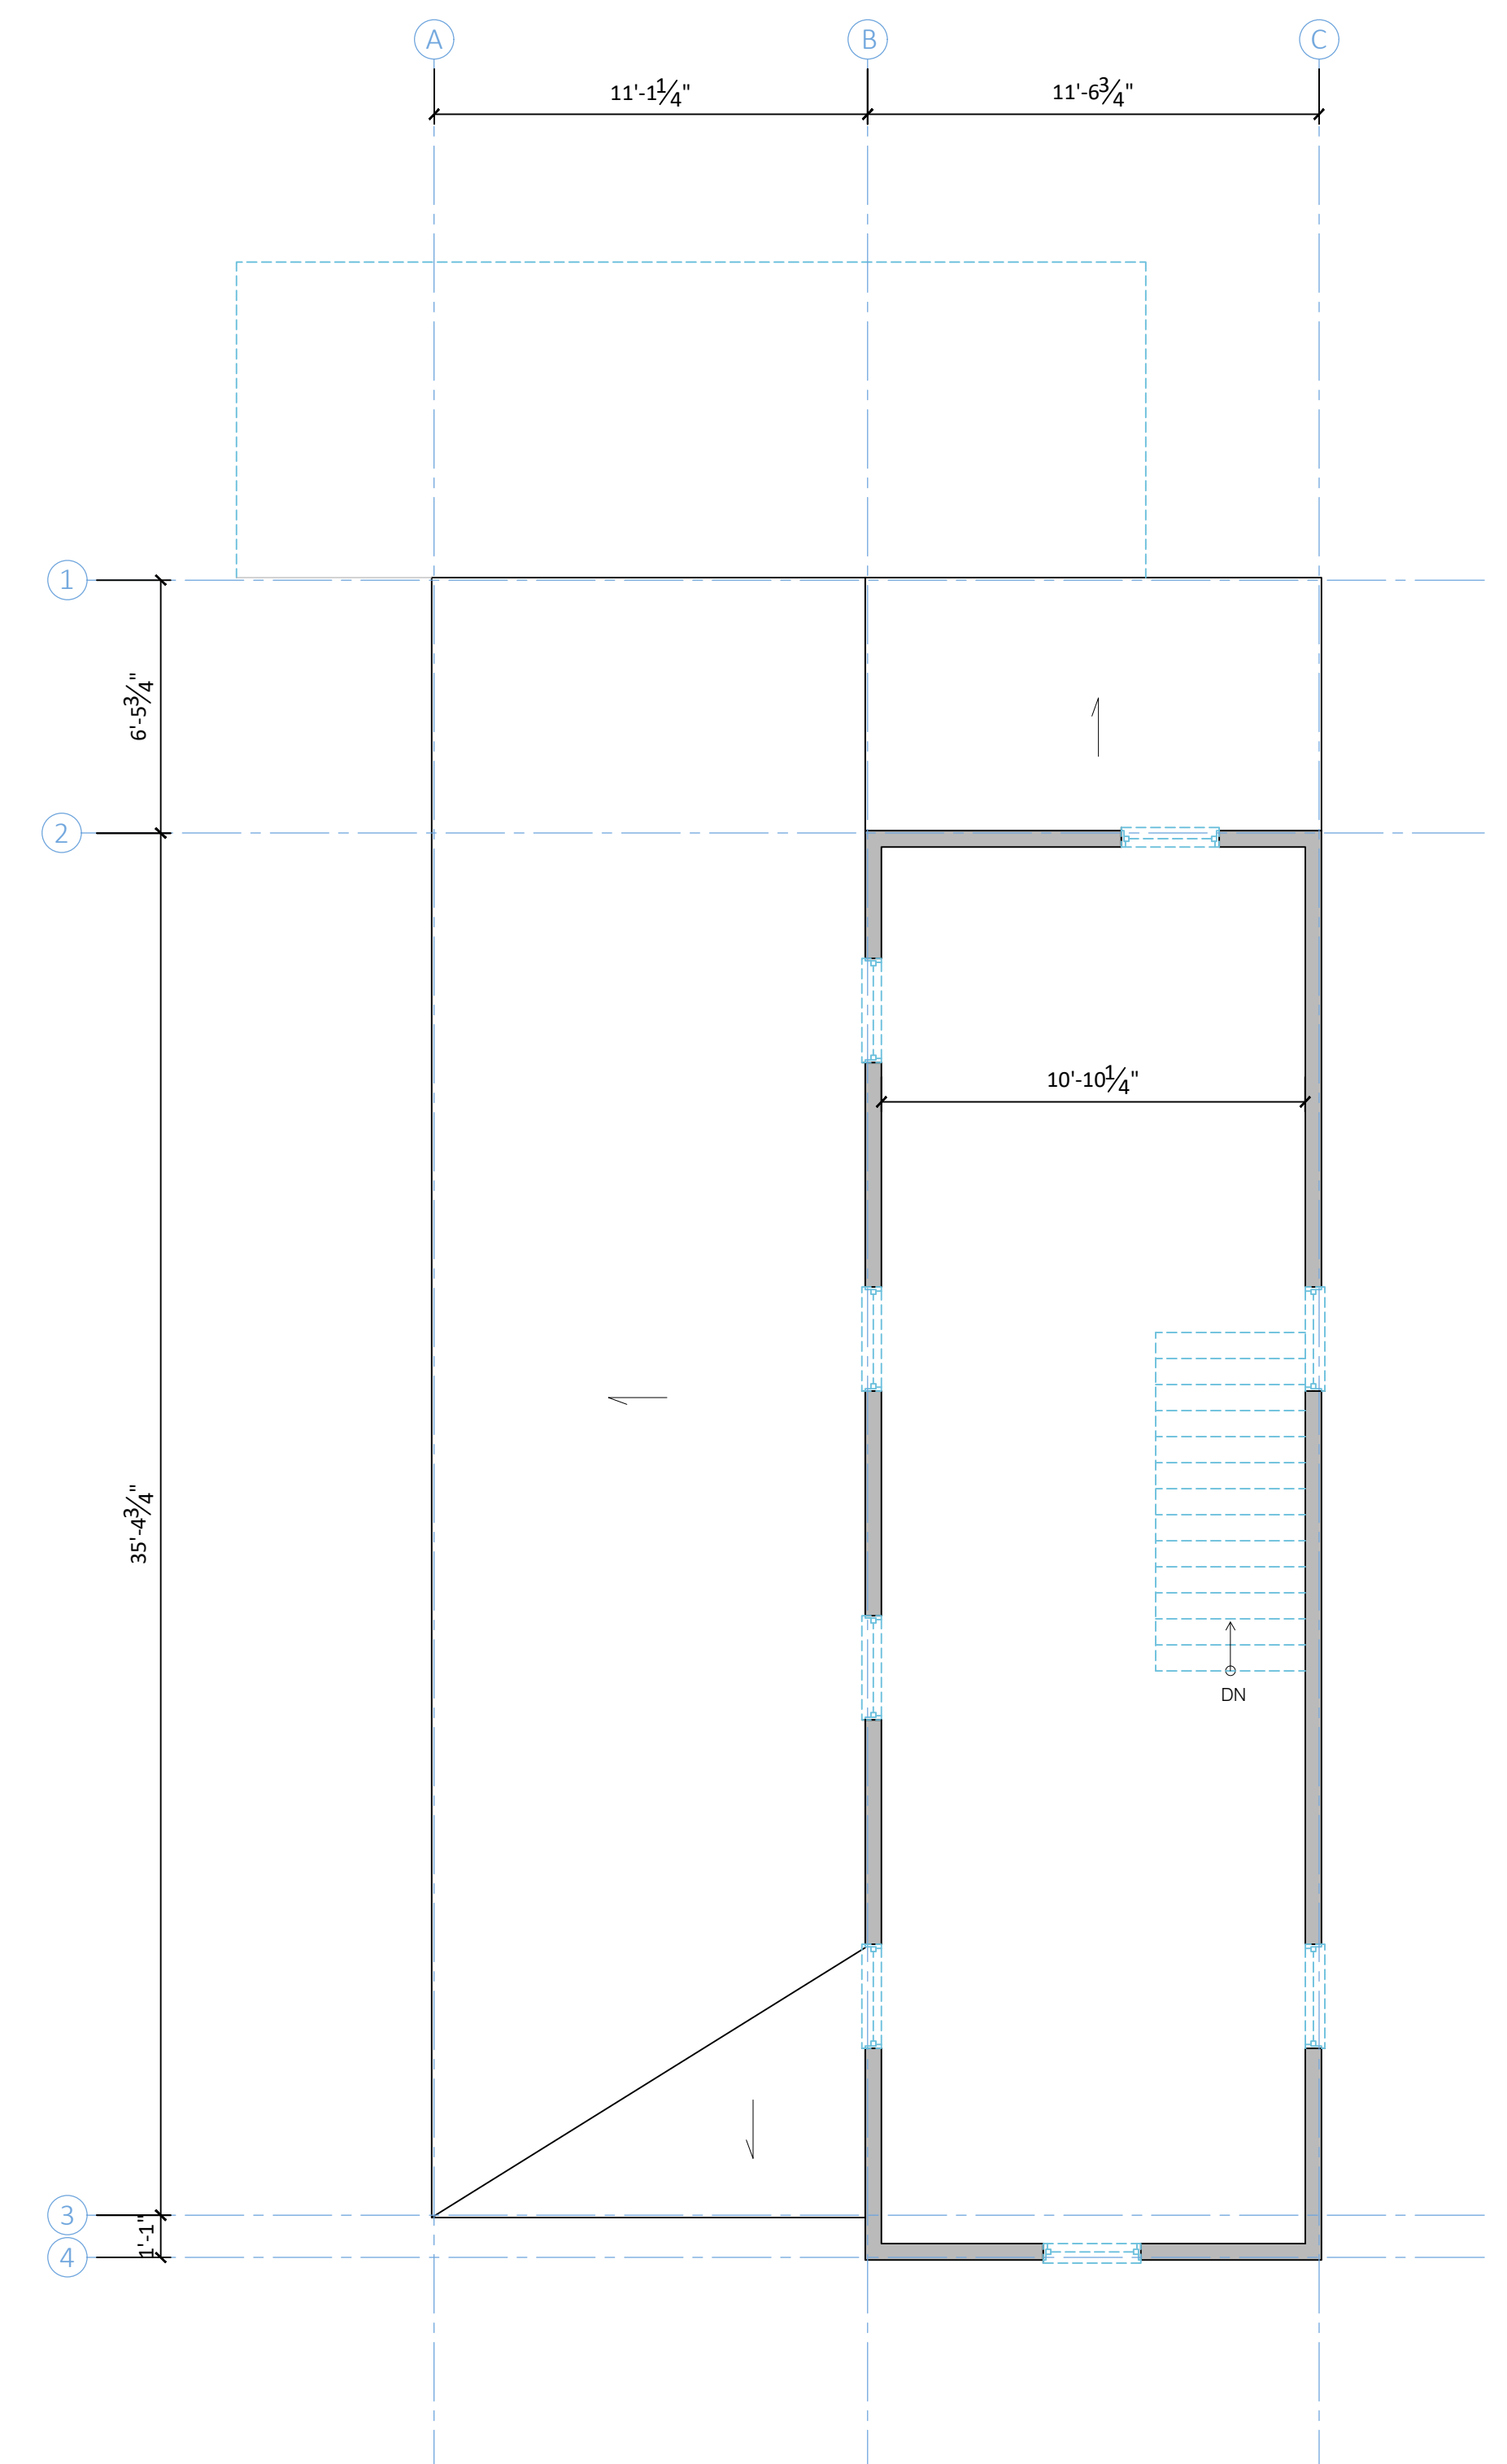

3 existing second floor plan
 $\frac{3}{4}'' = 1'-0''$

existing construction
 existing construction to be removed

