




1 existing elevation - south
1/4" = 1'-0"

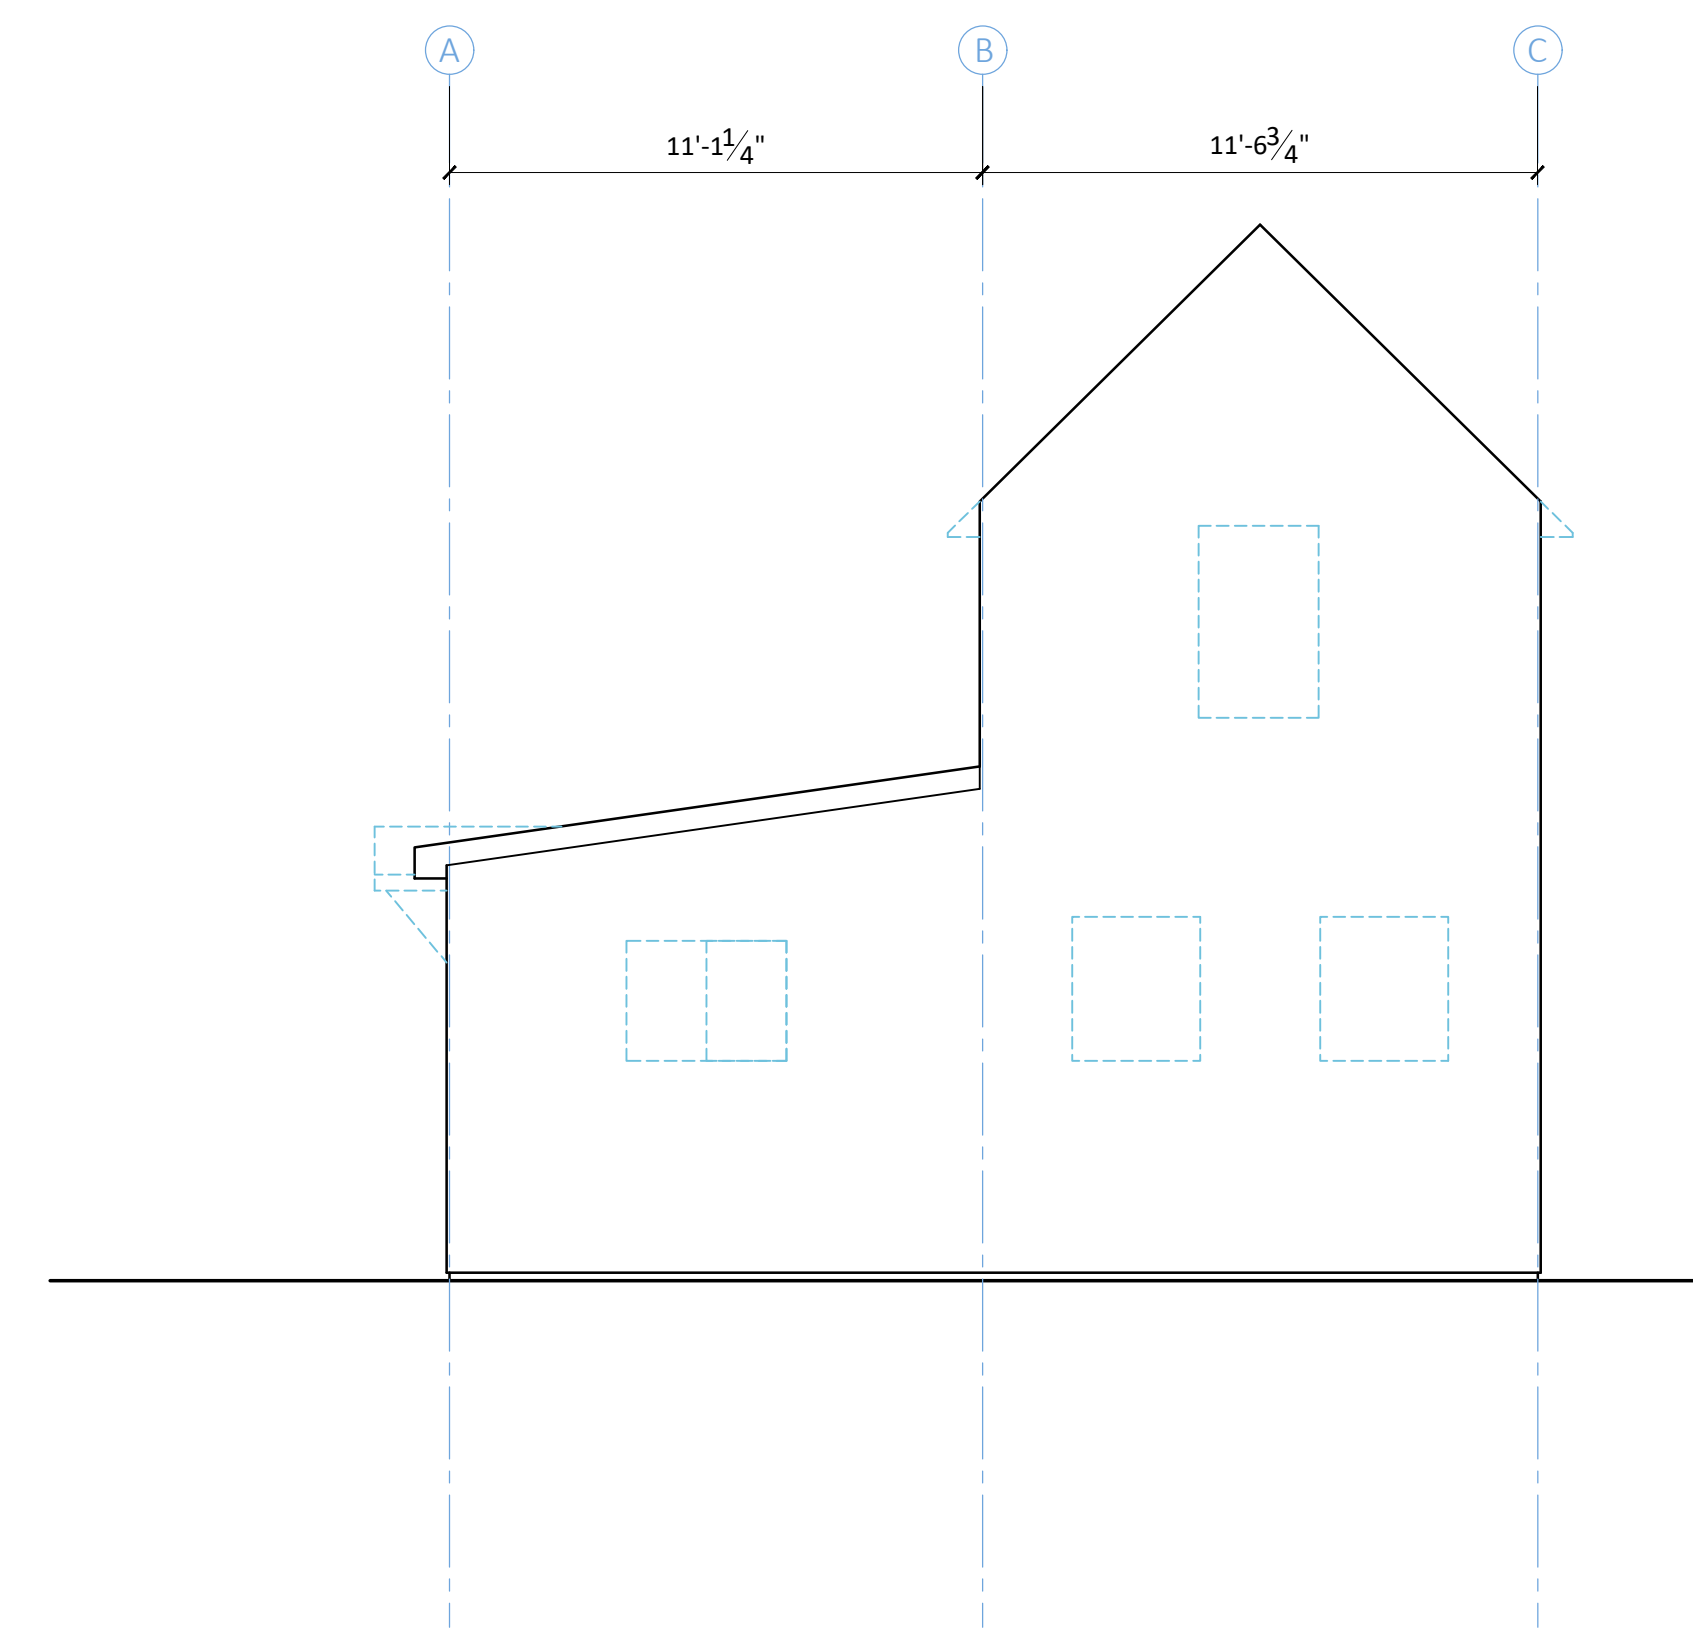

2 existing elevation - east
1/4" = 1'-0"

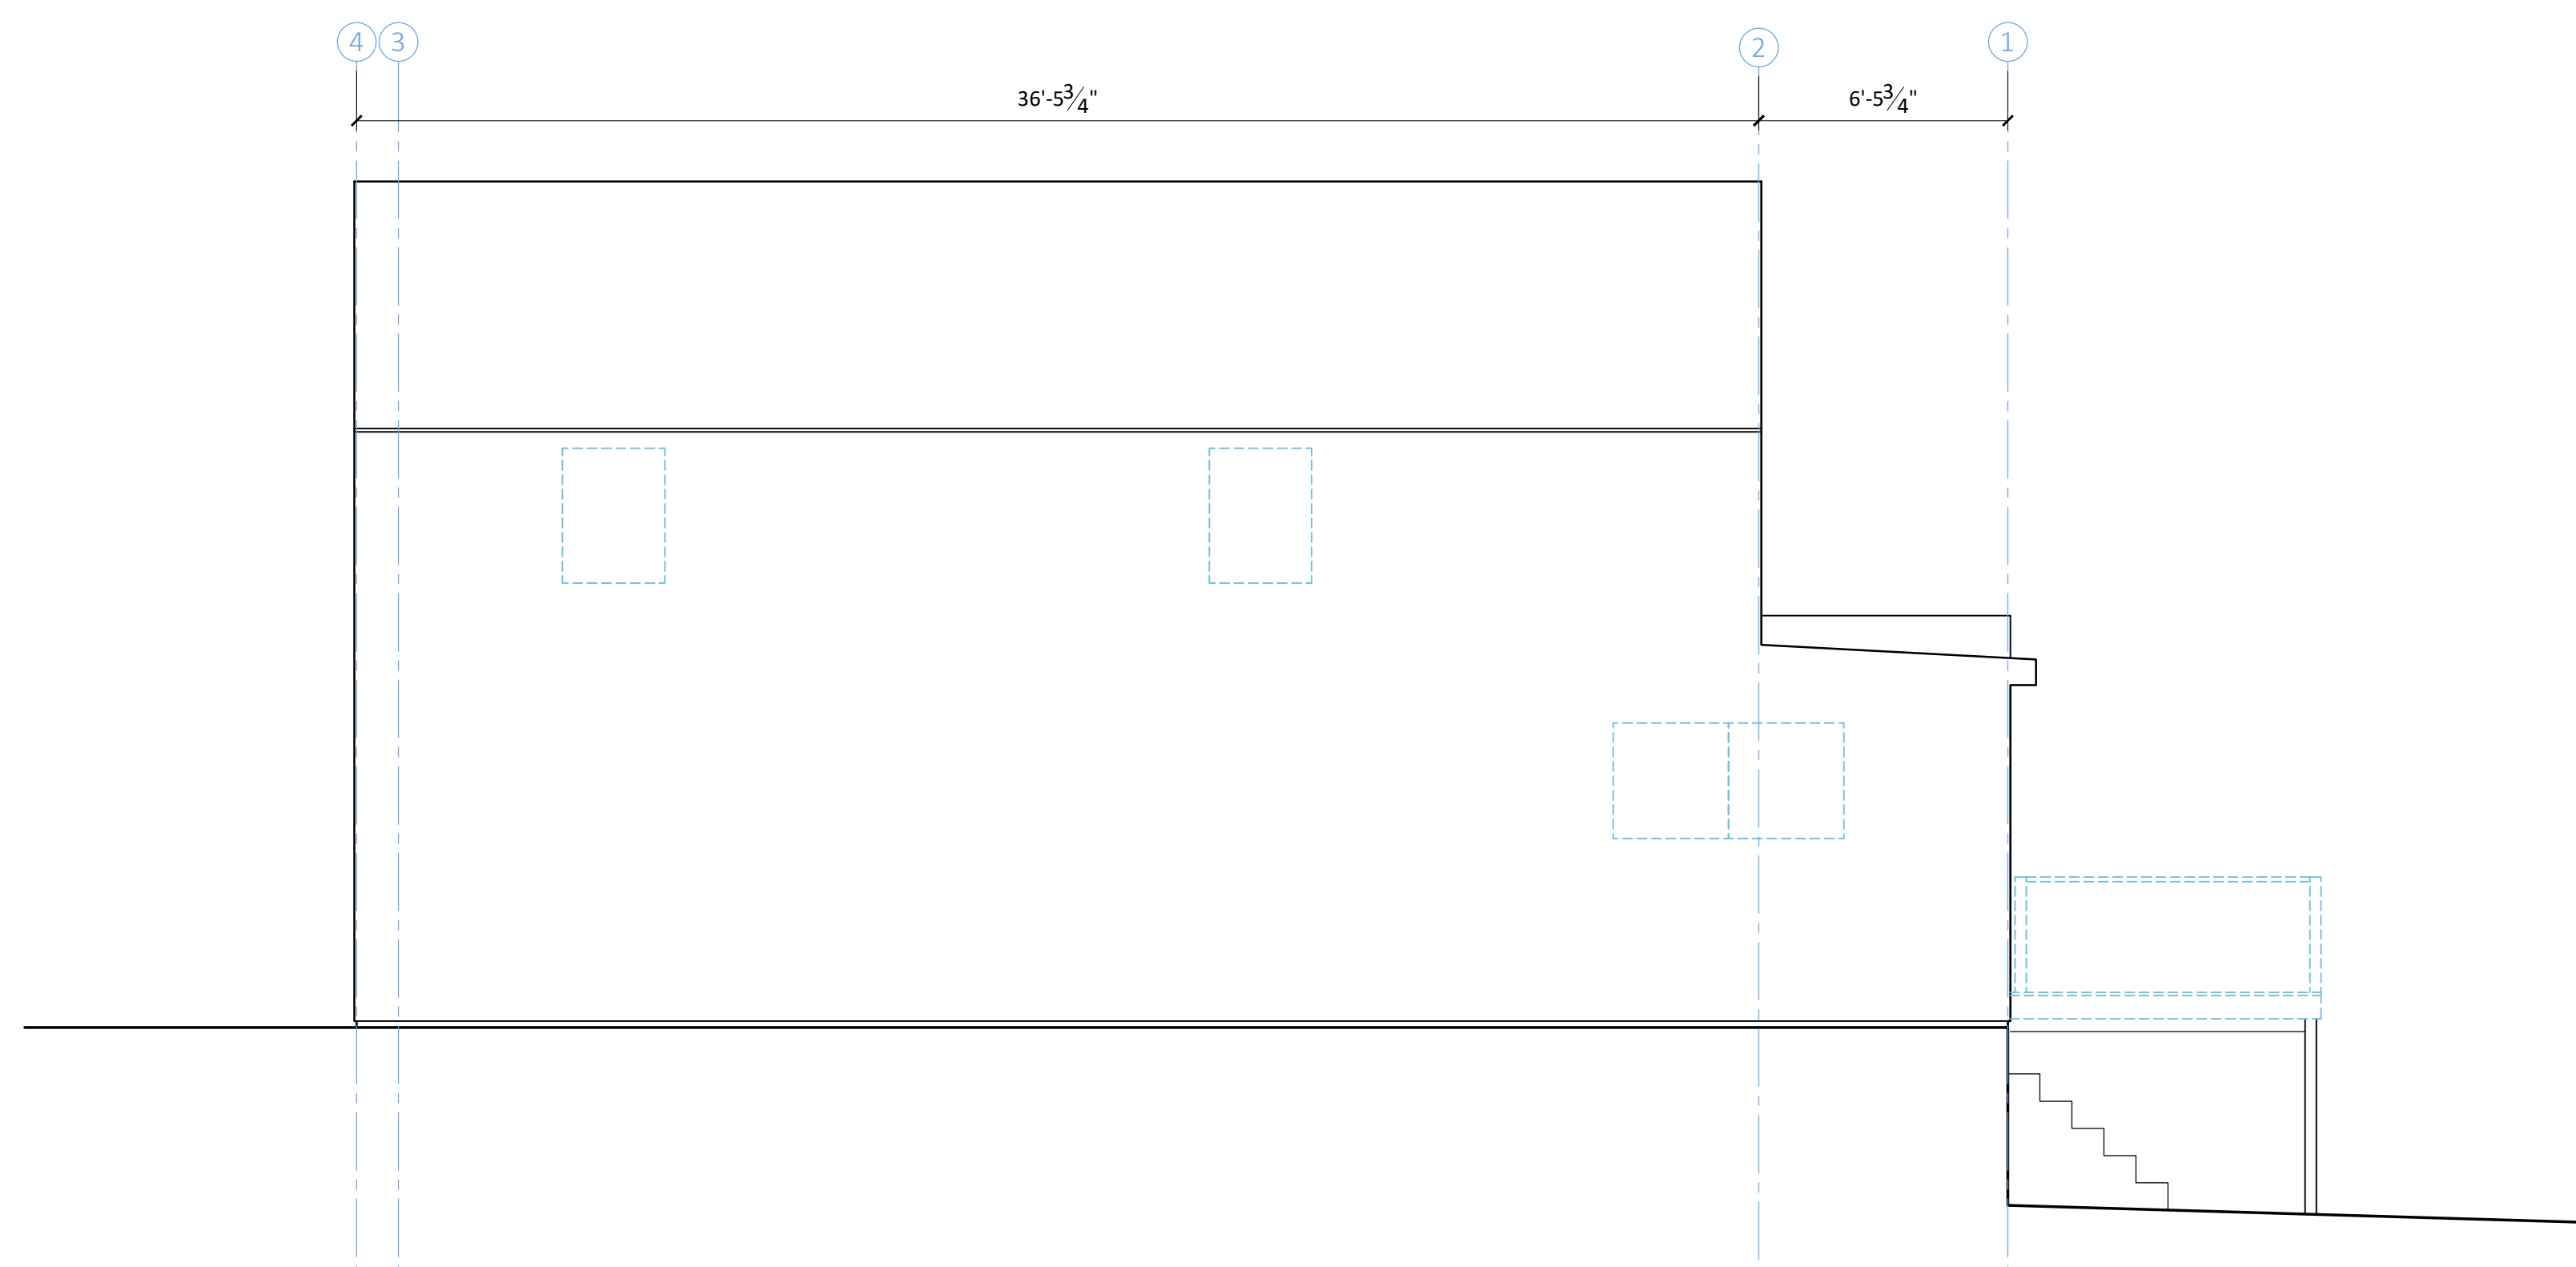

3 existing elevation - north
1/4" = 1'-0"

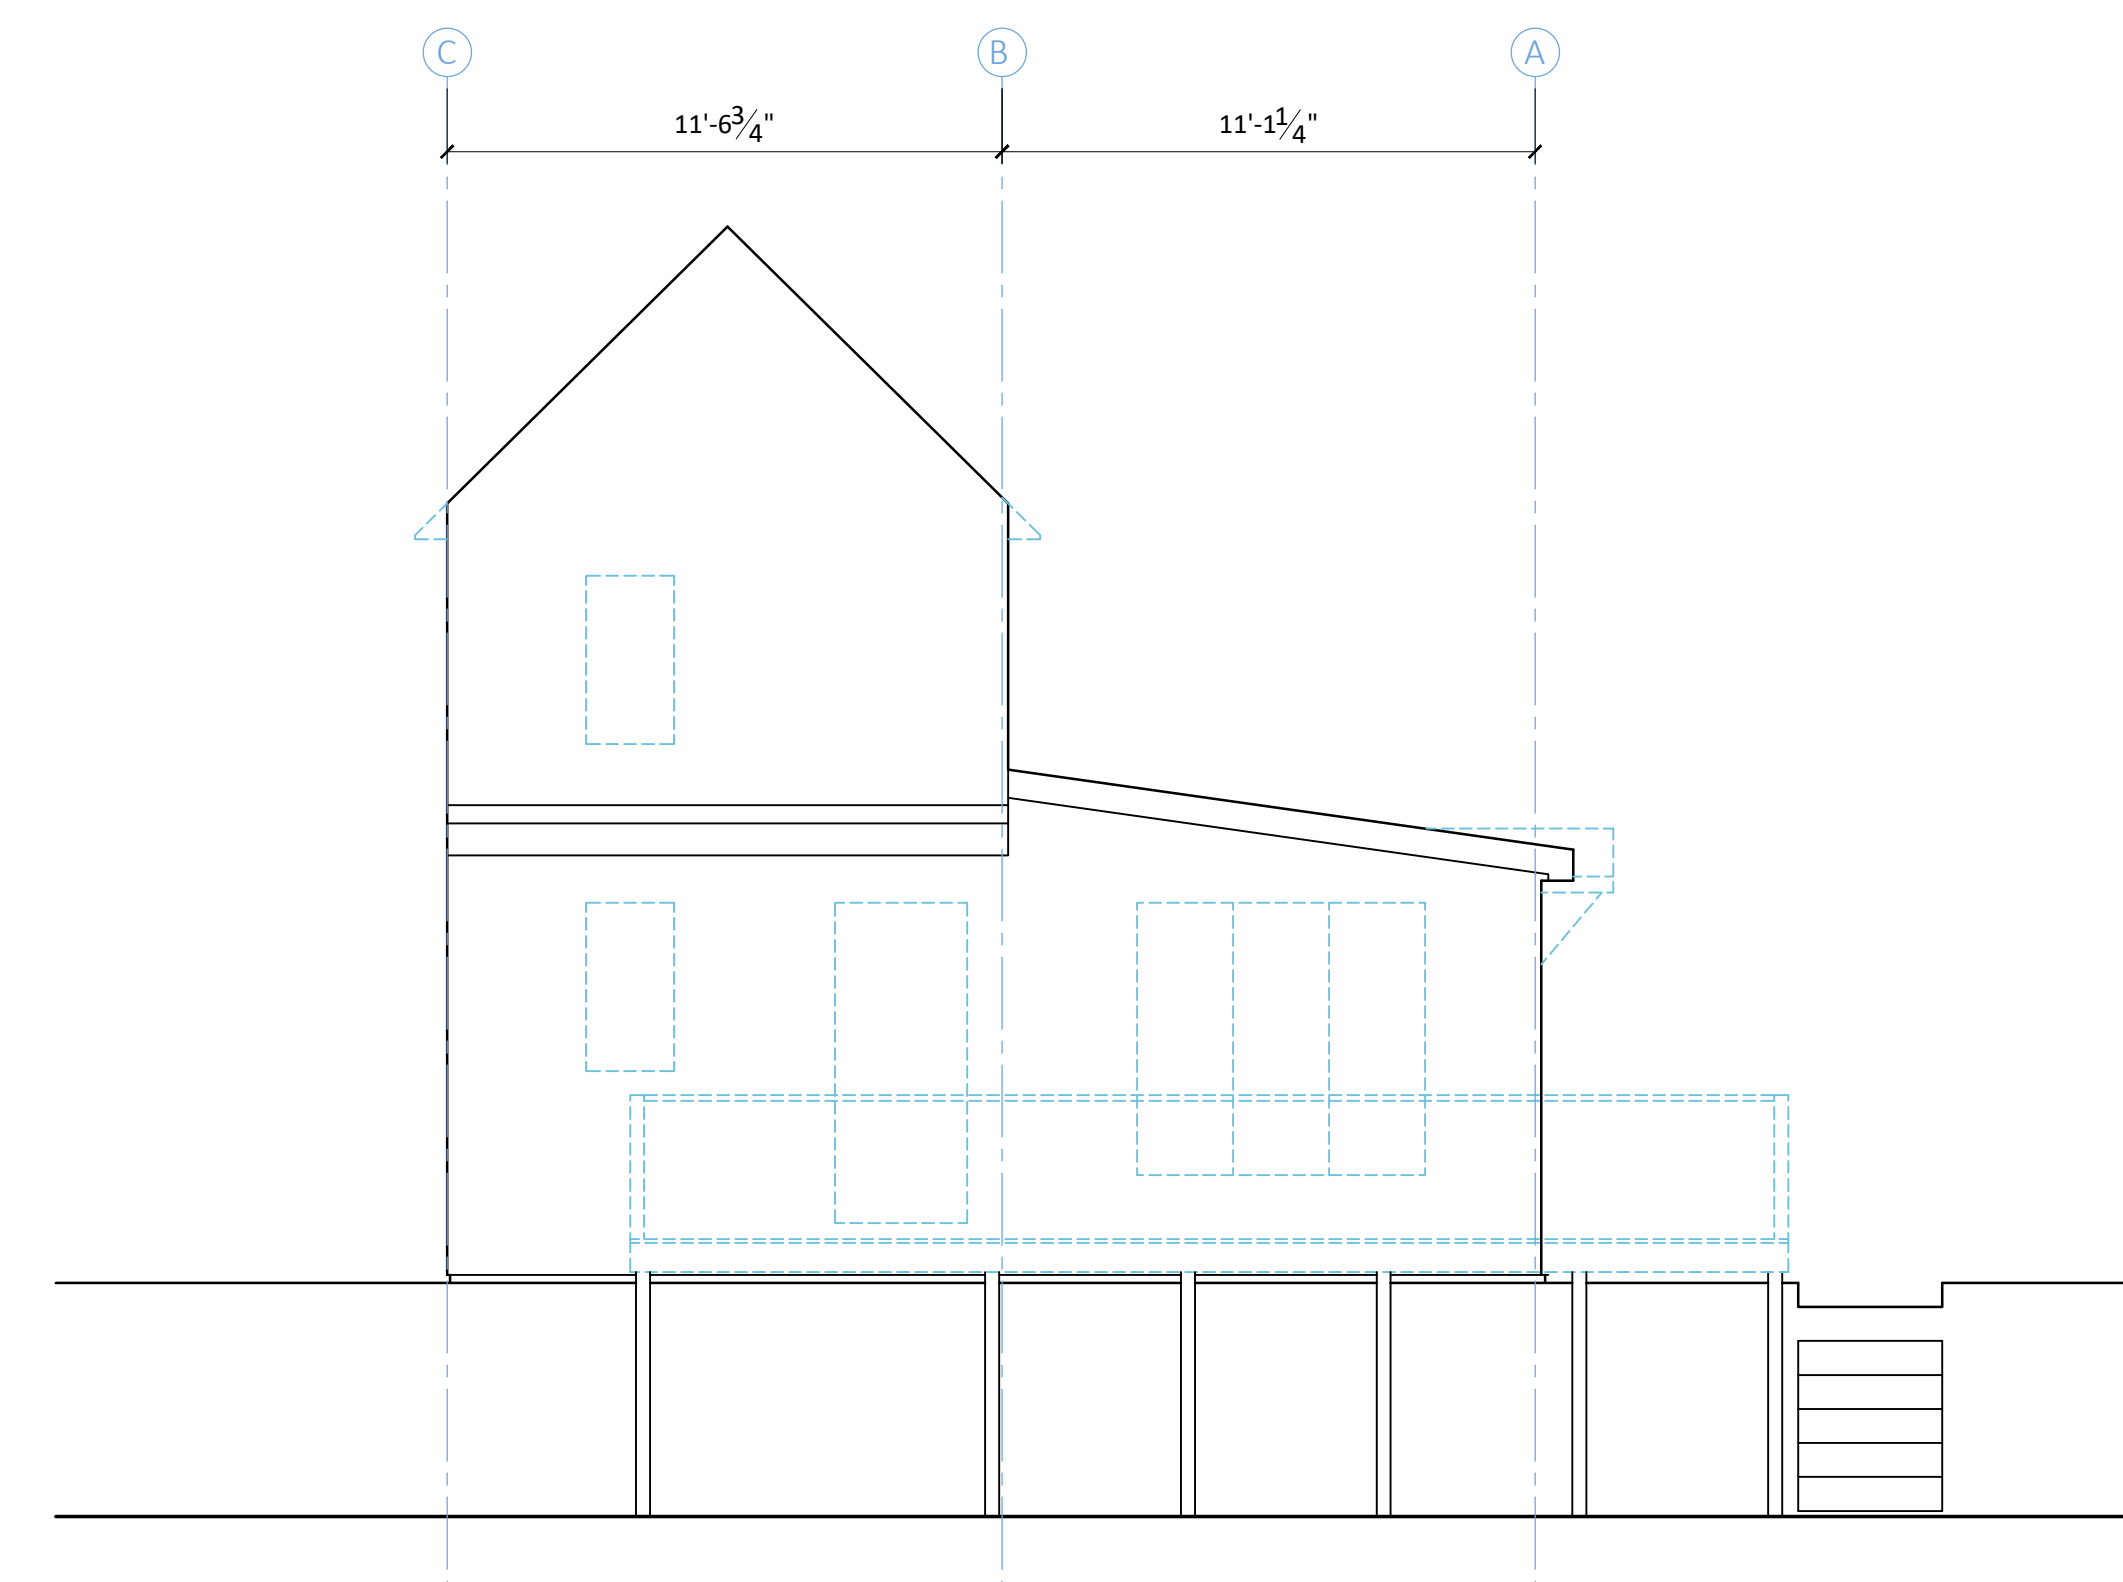

4 existing elevation - west
1/4" = 1'-0"

existing construction
existing construction to be removed

