




2 elevation - north
1/4" = 1'-0"

existing construction
to be removed

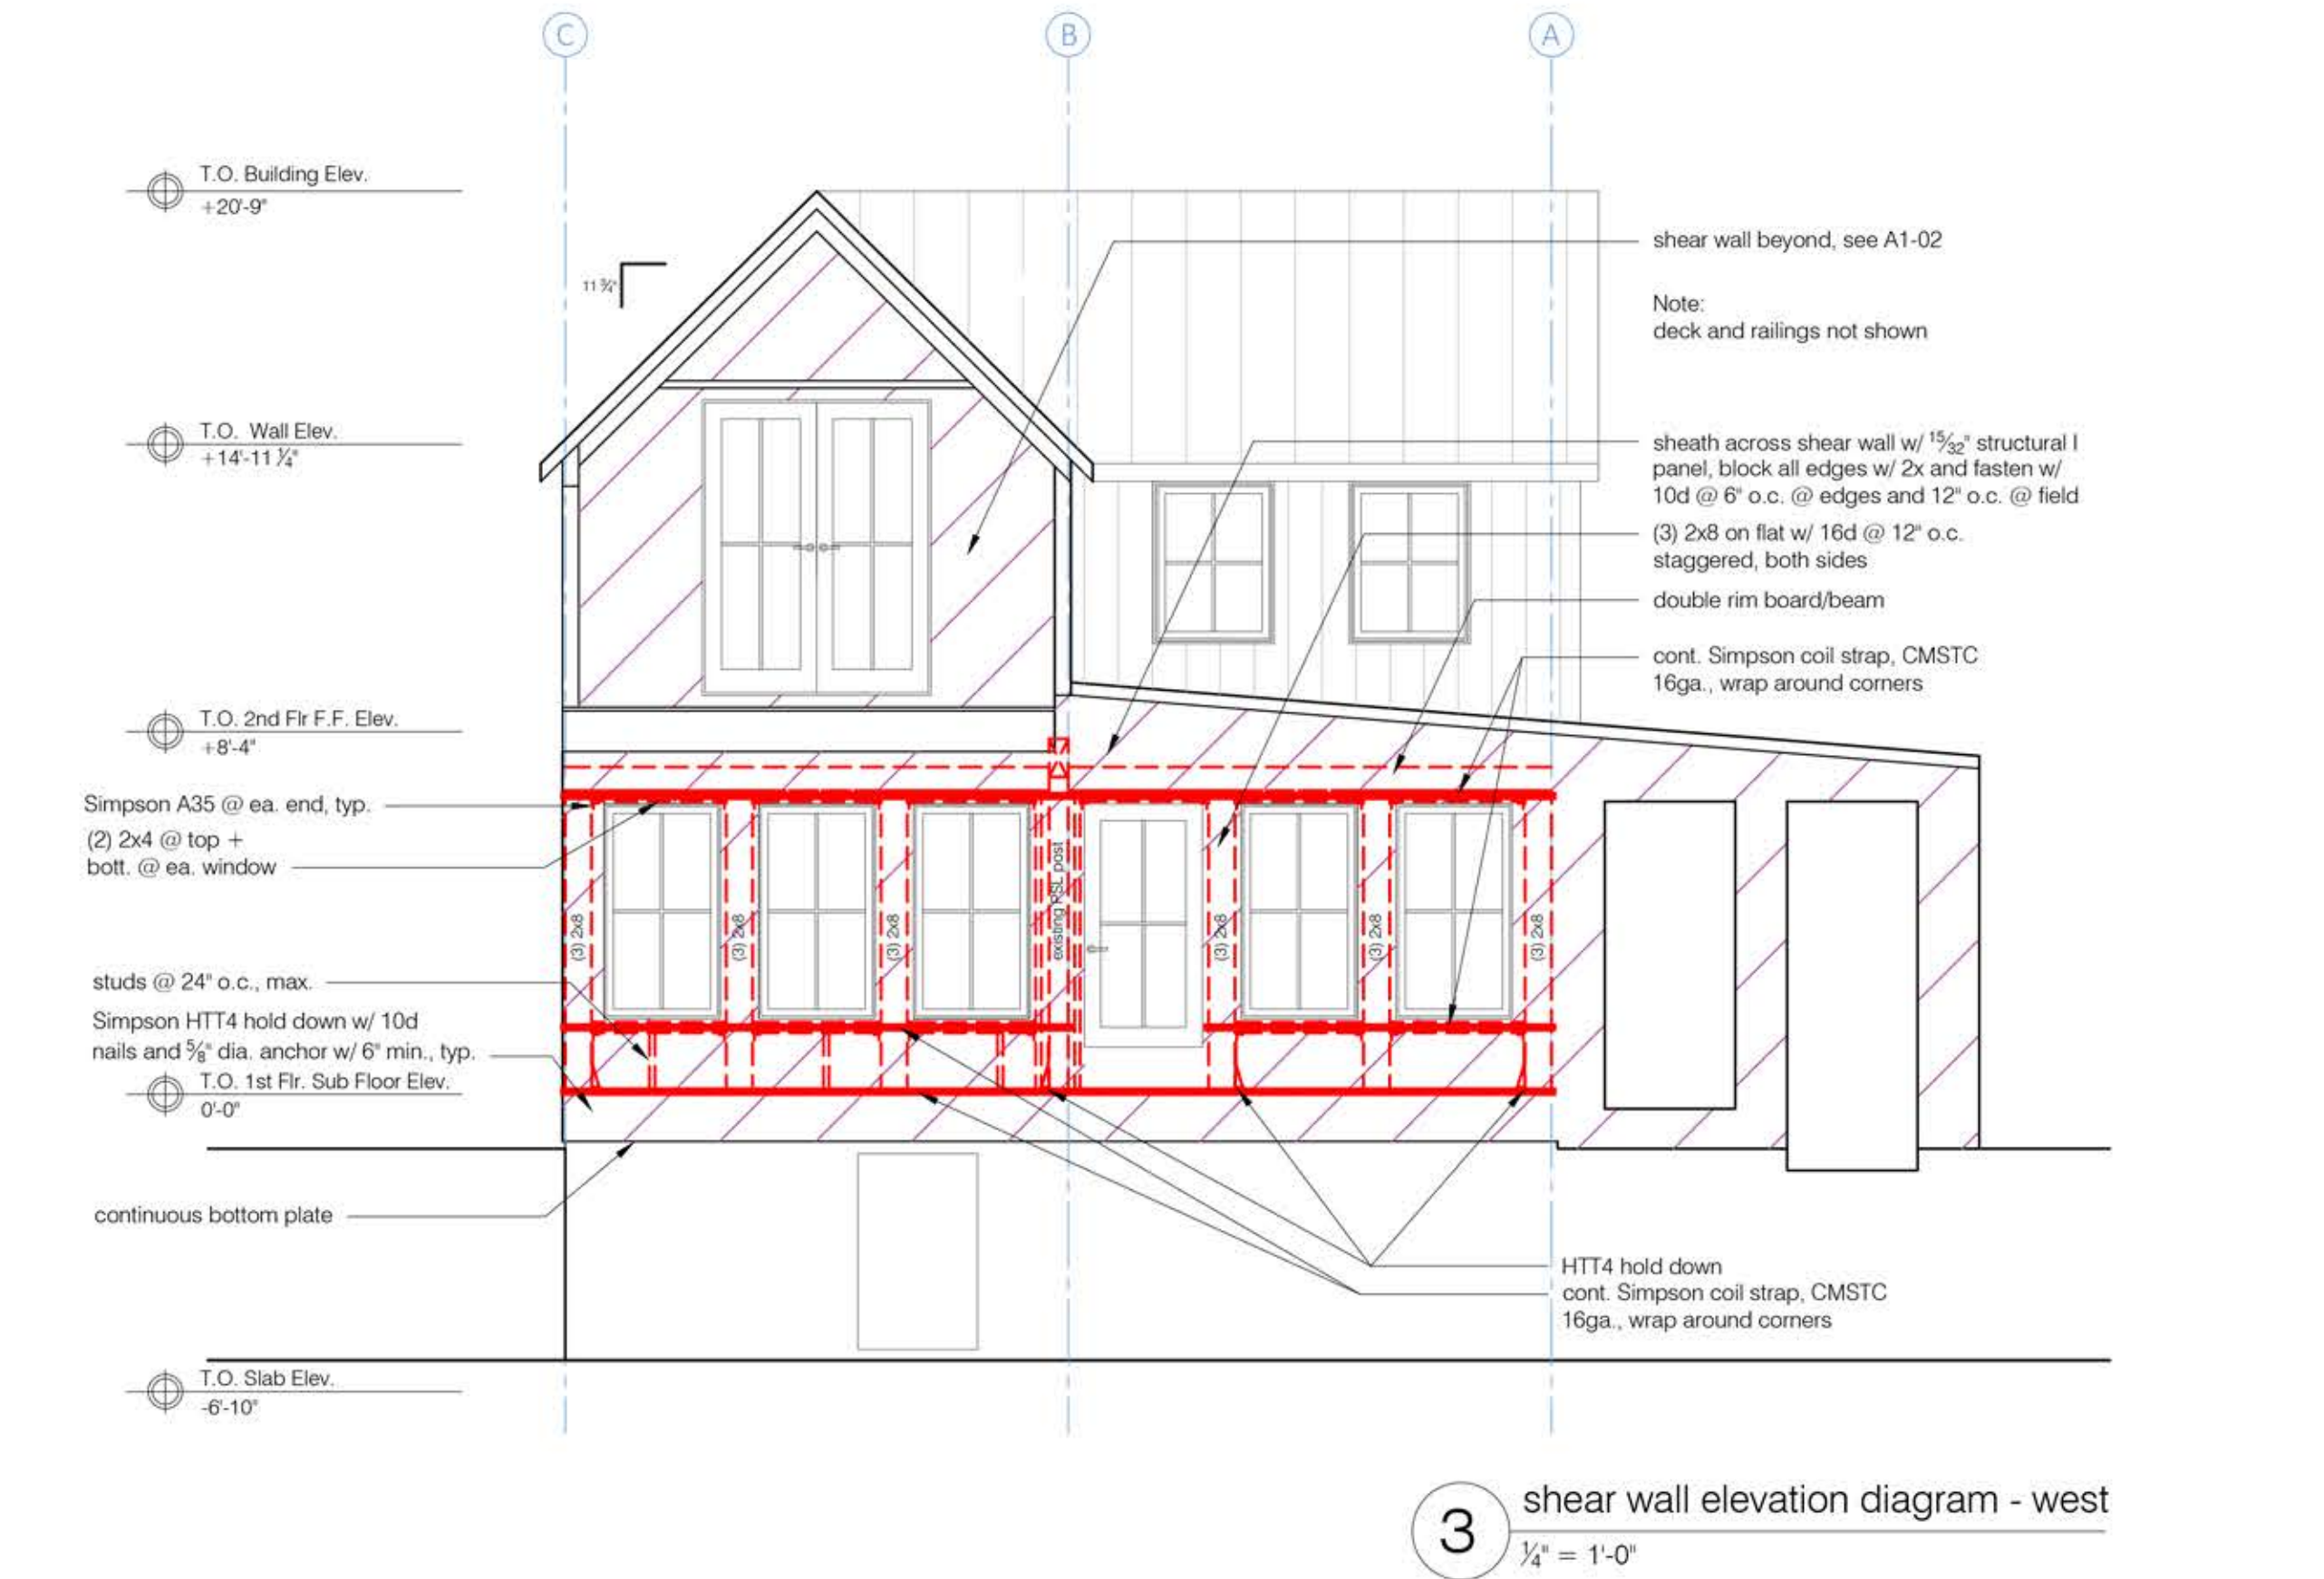

3 shear wall elevation diagram - west
1/4" = 1'-0"



1 elevation - west
1/4" = 1'-0"

