


2 insulation diagram  
3/8" = 1'-0"



1 building section  
1/2" = 1'-0"

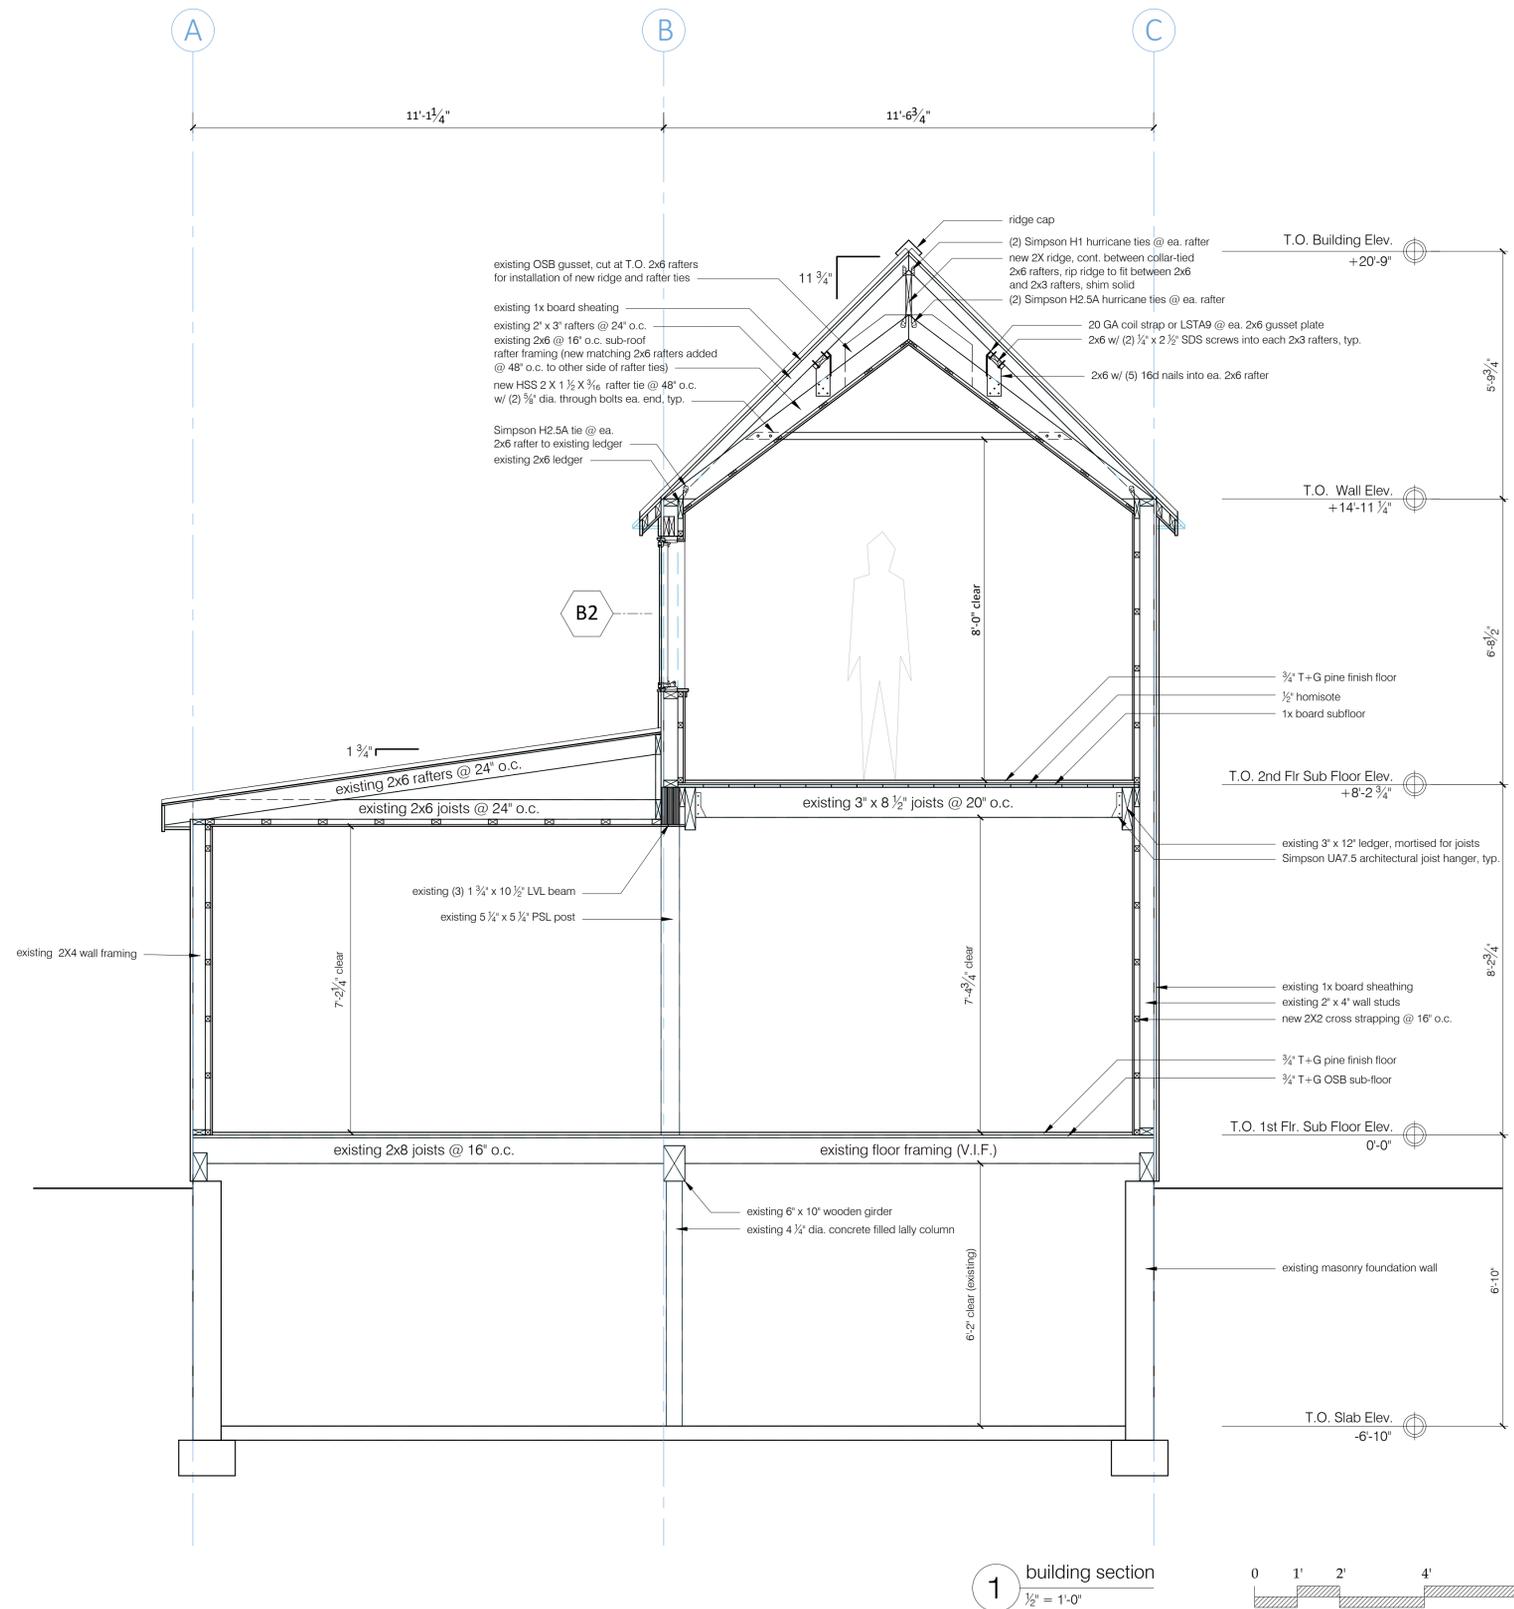