




CITY APPROVAL STAMP

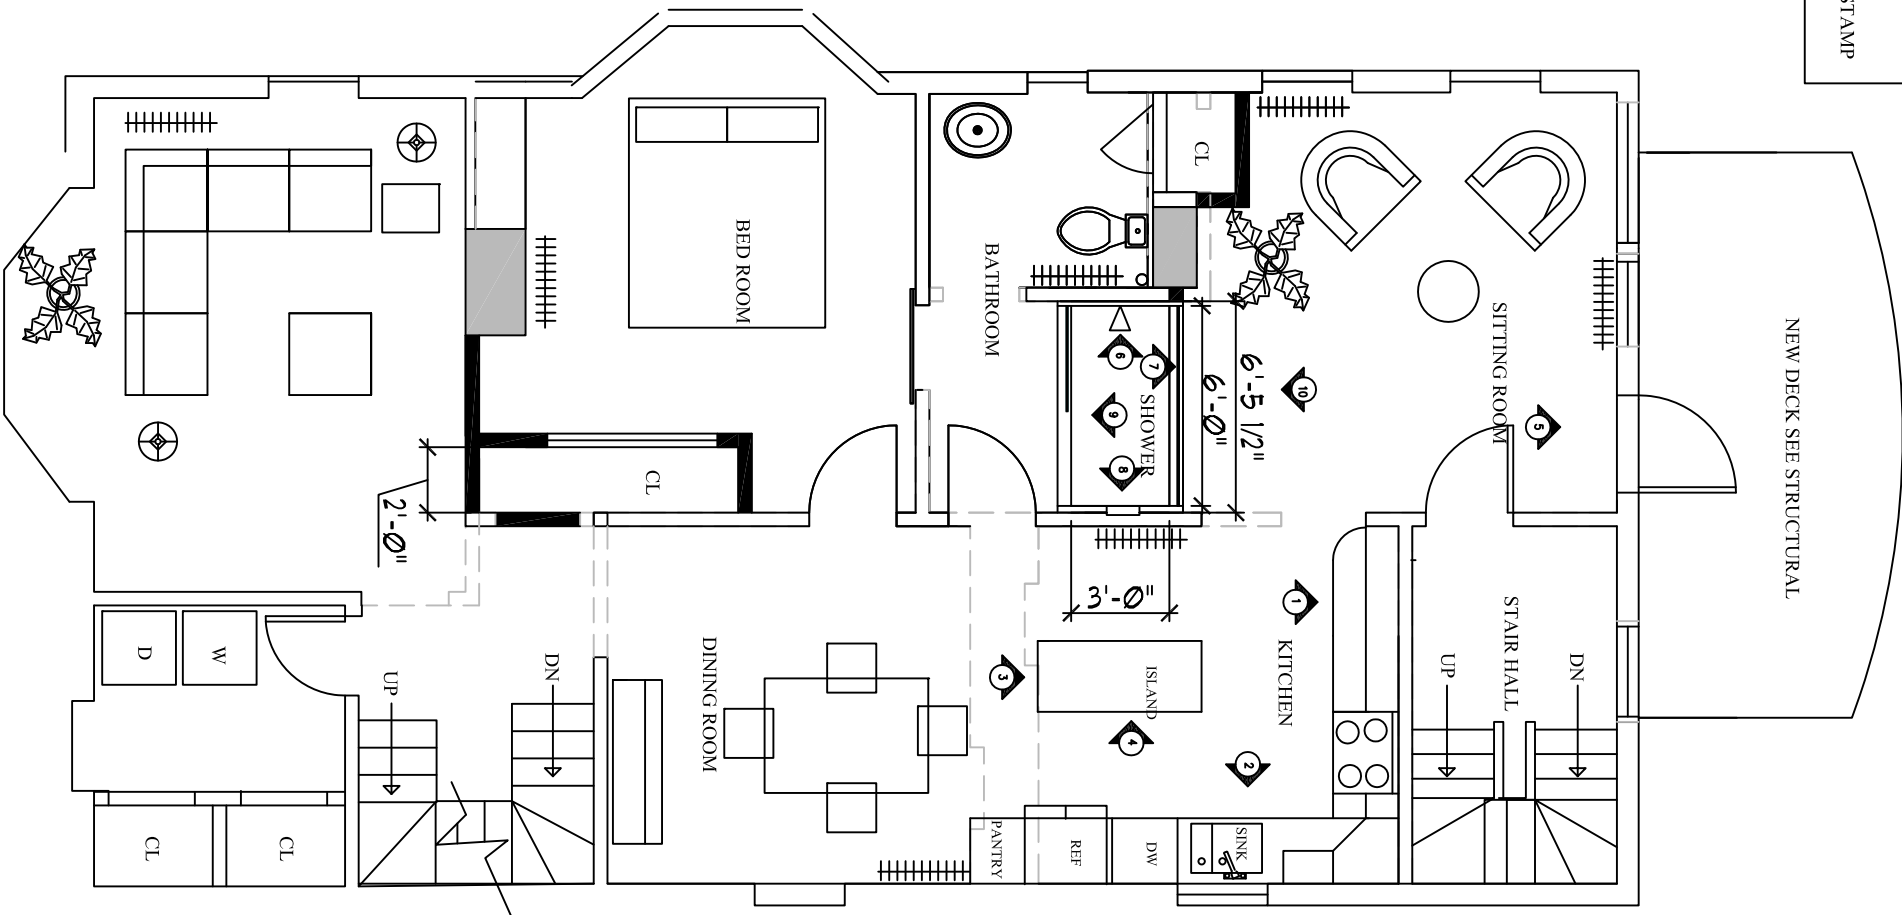


NEW DECK SEE STRUCTURAL

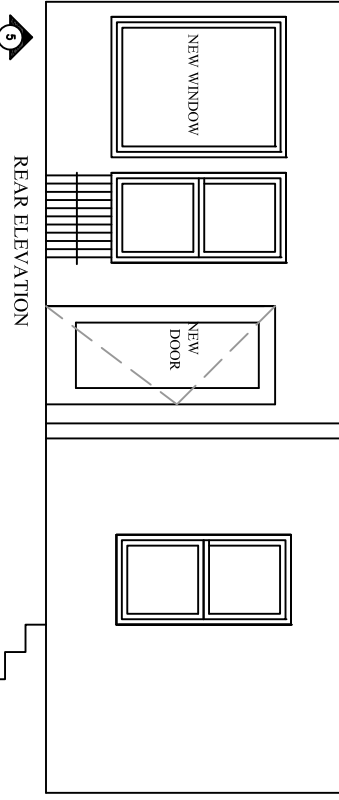

REAR ELEVATION

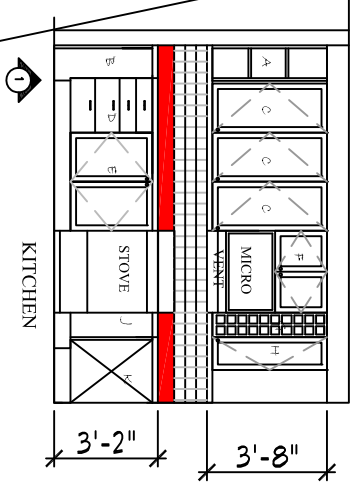

KITCHEN

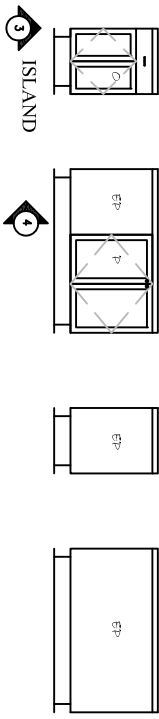


ISLAND

LEGEND

- REMOVE EXISTING PARTITION
- NEW PARTITION

ALL CABINETS ARE BUILT AND INSTALLED BY CABINET MAKER PROVIDE BLOCKING AS REQUIRED

ALL ISLANDS TO BE BUILT BY CABINET MAKER. PROVIDE BLOCKING AS REQUIRED. 

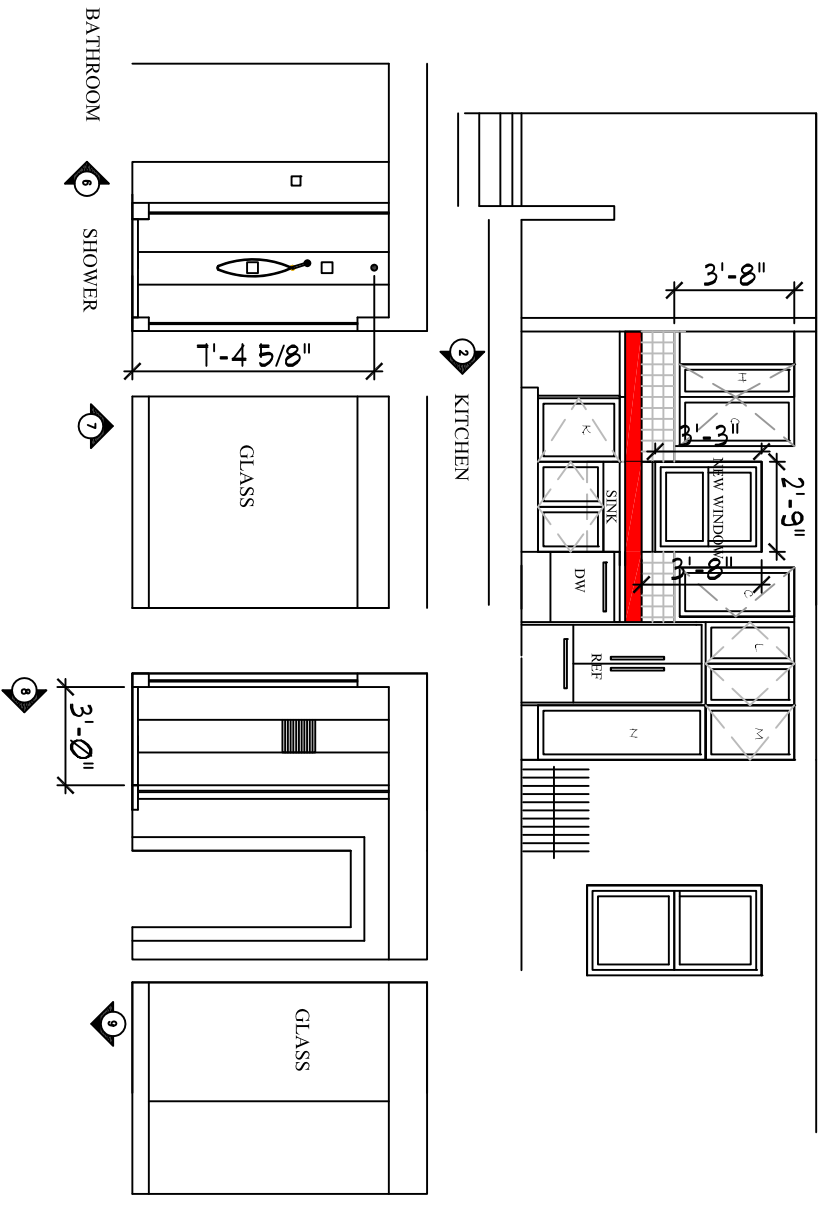


KITCHEN

BATHROOM

SHOWER

GLASS

GLASS

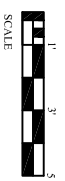

A-1

SCHEMATIC DESIGN  
PLANS  
24 Hammond Street

SCALE:  
JULY 29, 2014

M Designs  
Portland, Maine  
207-233-5517 CELL  
MDESIGNS@MAINE.RR.COM

Project:  
Pinkerton Residence  
24 Hammond Street  
Portland, Maine