


**41 Fox Street: Garage A:**

**Framing Plan:**

The only new framing that will be done to the existing structure is framing in two garage door openings, one on each end, to accommodate a single window in each using 2x6 construction at 16 inches on center and triple 2x10 window headers. Other than that there isn't really any framing other than blocking and strapping for drywall.

Driveway side of Garage A – the windows will be symmetrical

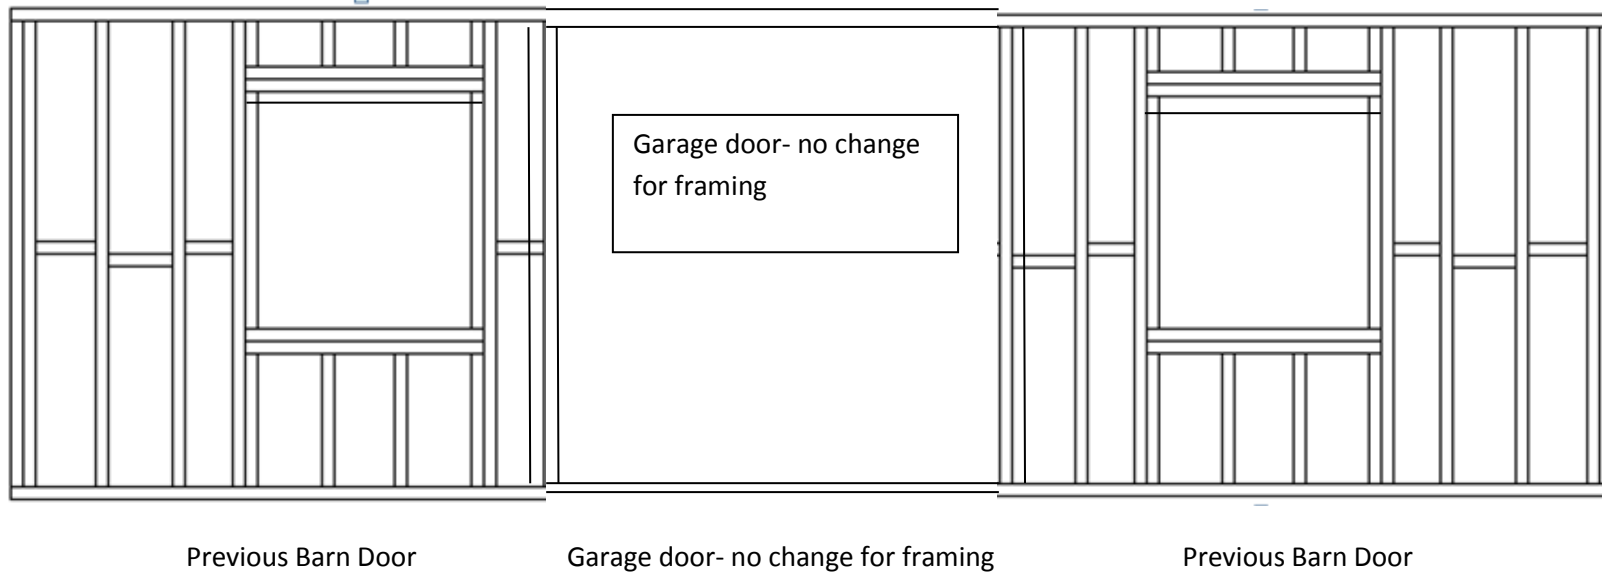

This drawing is an example.

Existing Framing and barn door that will be framed in.

