


41 Fox Street: Garage A:

Framing Plan:

The only new framing that will be done to the existing structure is framing in two garage door openings, one on each end, to accommodate a single window in each using 2x6 construction at 16 inches on center ~~and triple 2x6 window headers~~. Other than that there isn't really any framing other than blocking and strapping for drywall.

Driveway side of Garage A – the windows will be symmetrical

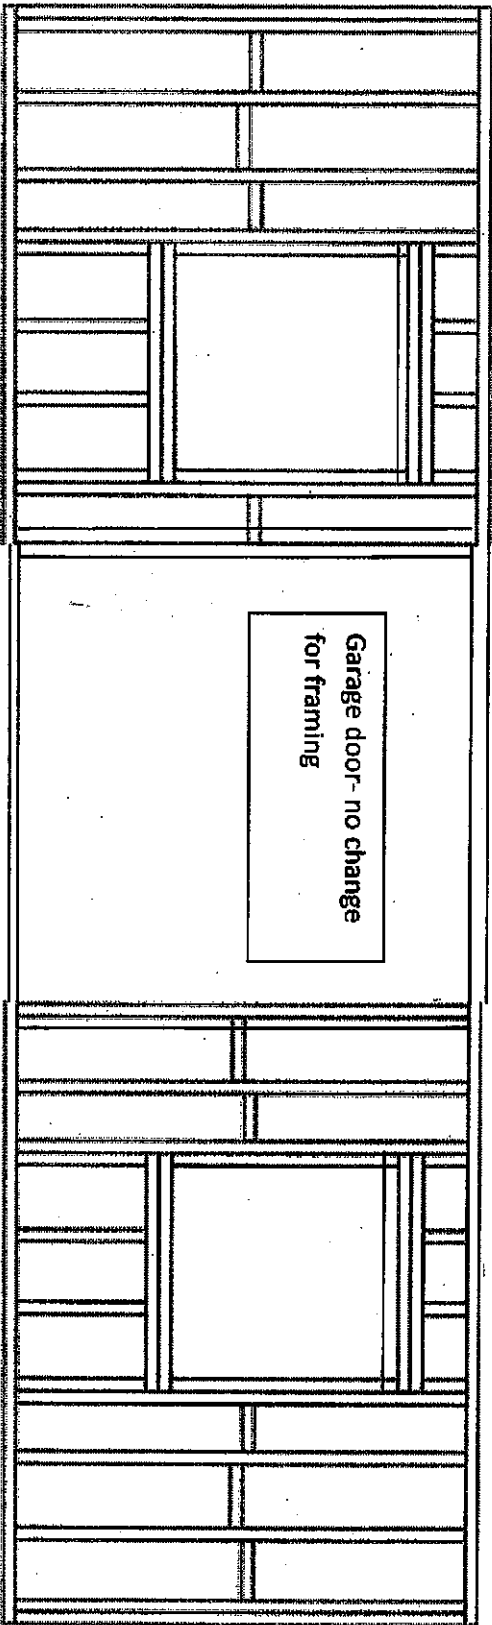

Previous Barn Door

Garage door- no change for framing

Previous Barn Door

This drawing is an example.