


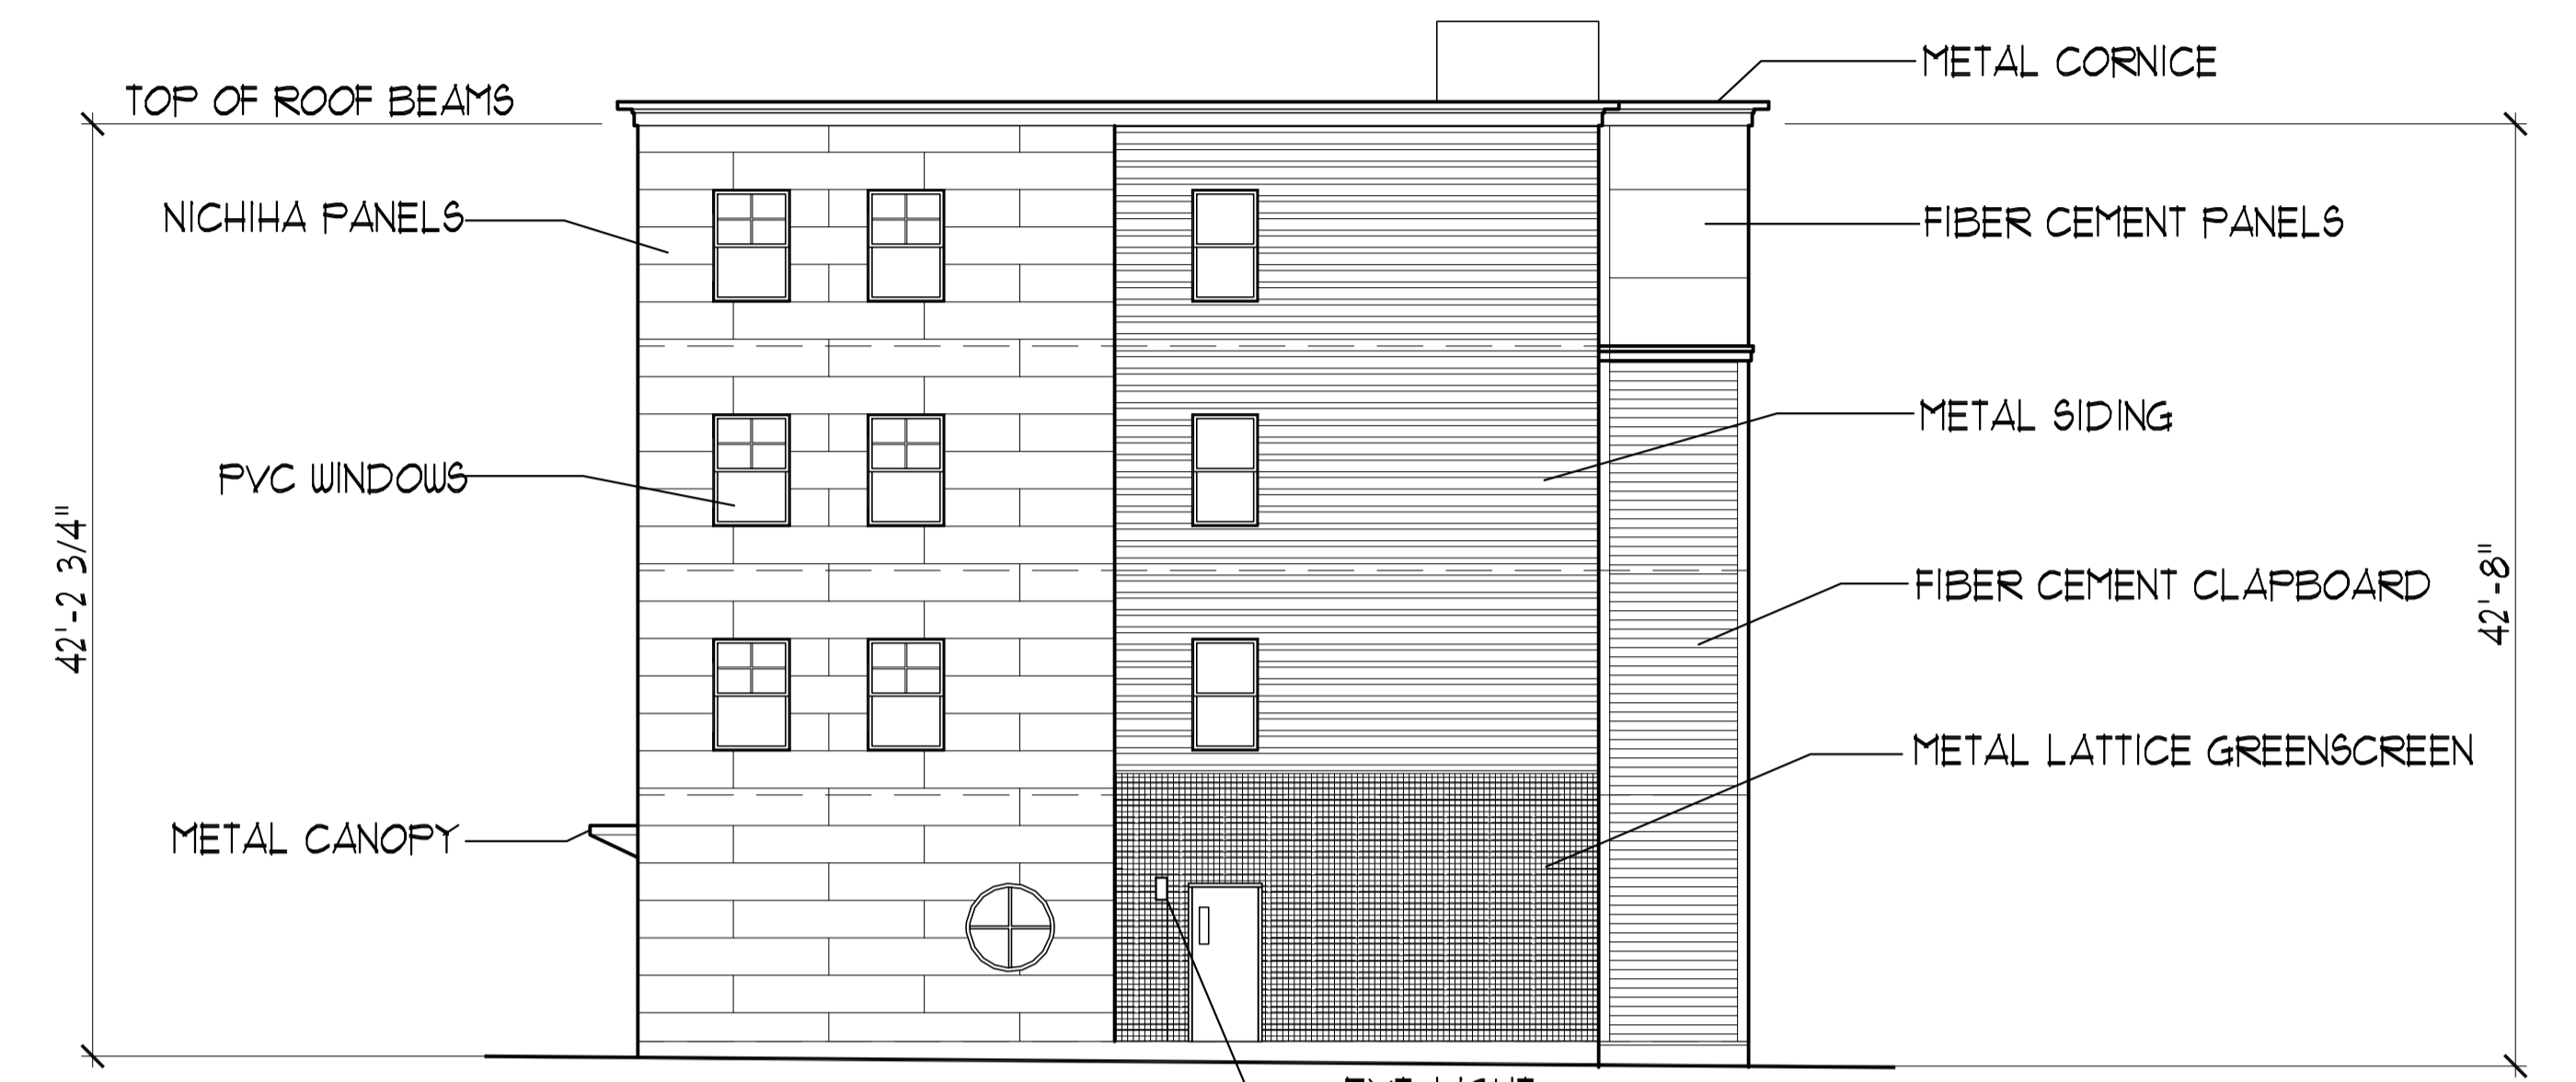

EAST ELEVATION - WASHINGTON AVENUE



NORTH ELEVATION



WEST ELEVATION



SOUTH ELEVATION

134 WASHINGTON AVENUE  
PORTLAND, MAINE



48 Union Wharf Portland, Maine 04101  
(207) 772-6022 Fax (207) 772-4056  
PLANNER

June 10, 2014  
Christine Grimando  
PROJECT NO. 2014-053