





NOTES:  
 1. SUMMIT GEOENGINEERING SERVICES IN COORDINATION WITH STRUCTURAL INTEGRITY CONSULTING ENGINEERS, INC. SHALL PROVIDE THE RETAINING WALL DESIGN, GLOBAL STABILITY ANALYSIS, AND THE DESIGN OF THE TEMPORARY SOIL RESTRAINT MEASURES, AS REQUIRED.

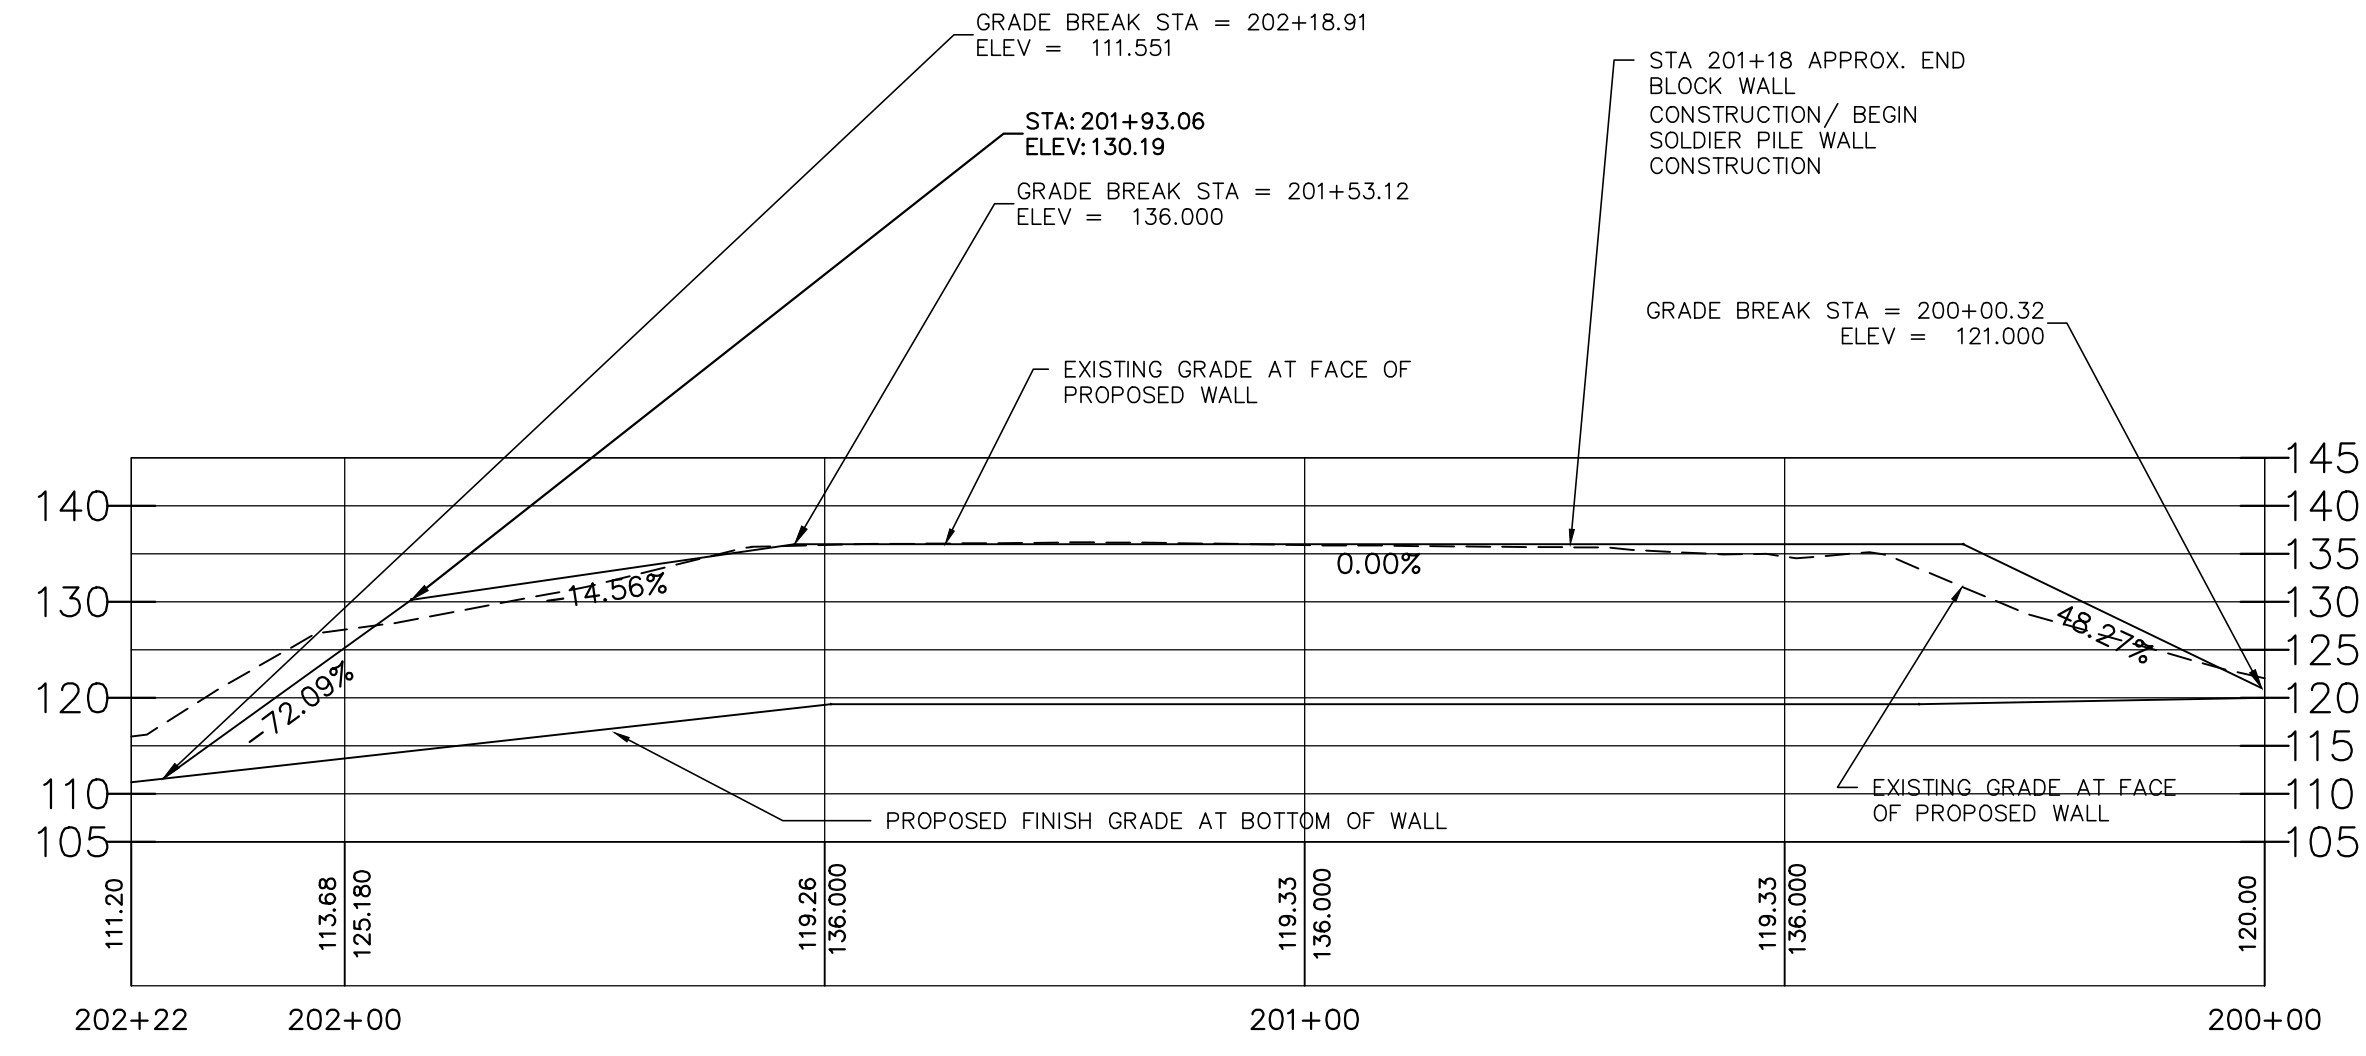

FACE OF WALL 2

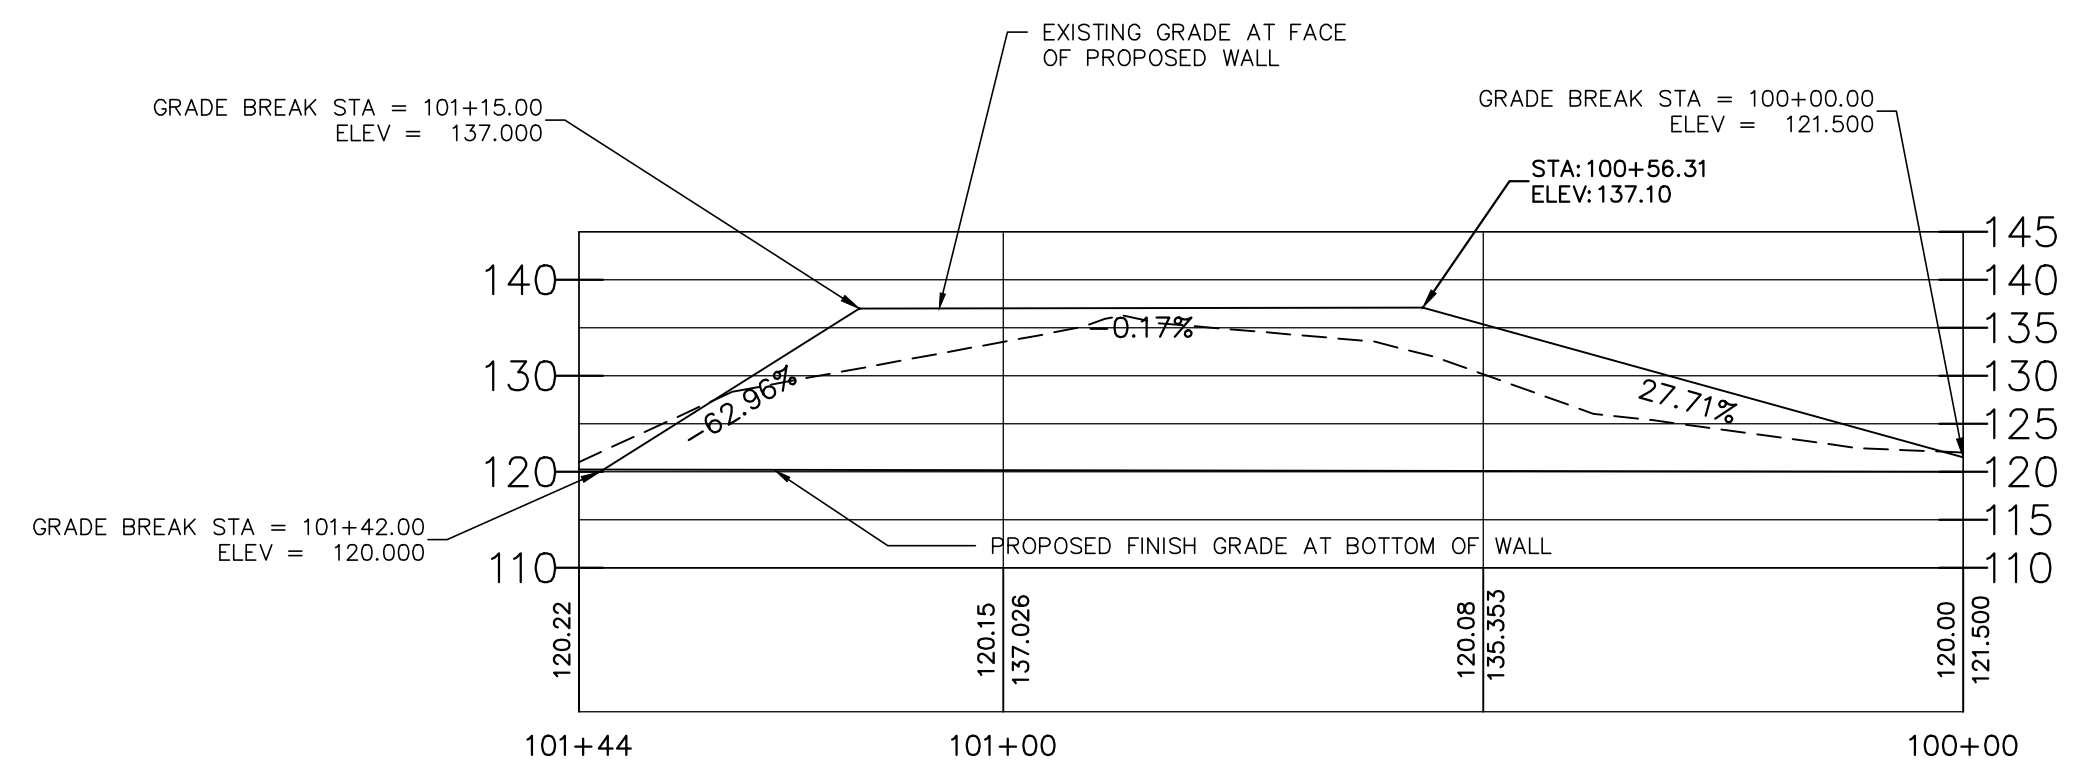

FACE OF WALL 1

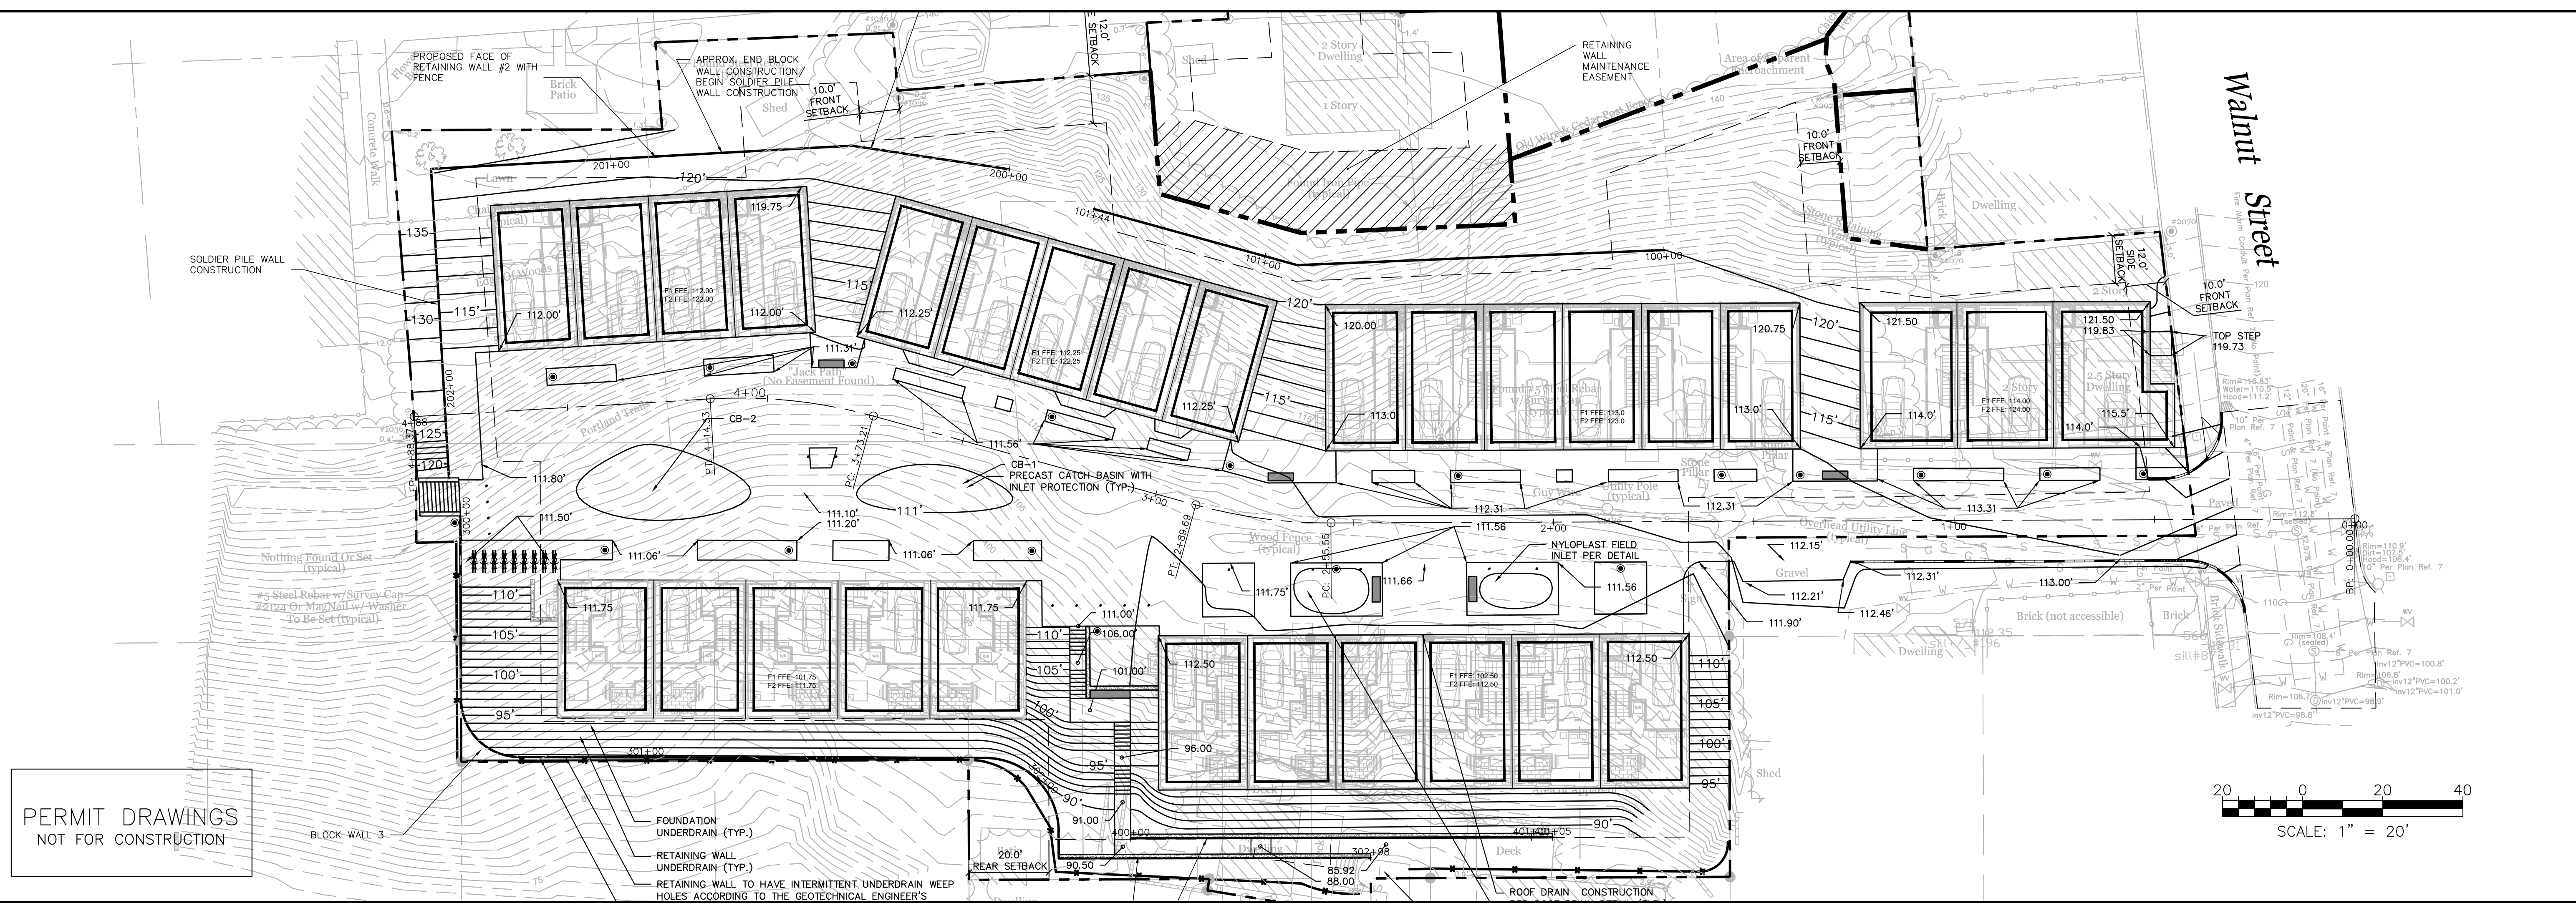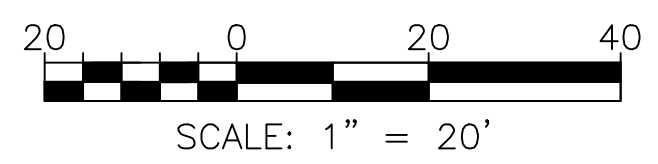

PERMIT DRAWINGS  
 NOT FOR CONSTRUCTION

ISSUED FOR	DATE	BY
CITY SUBMISSION	9/23/13	WHS
WORKSHOP #2	11/19/13	WHS
FINAL SUBMISSION	12/2/13	WHS

REVISION	DATE	BY
STAFF COMMENTS	12/2/13	WHS


DRAWING NAME: **WALL 1 & 2 PROFILE PLAN**  
 PROJECT NAME: **MUNJOY HEIGHTS**  
 CLIENT: **REDFERN MUNJOY, LLC.**  
 P.O. BOX 8816, PORTLAND, MAINE 04104

ACORN ENGINEERING, INC. 175 PLAZA DRIVE, PORTLAND, ME 04104  
 (207) 775-2655

**A C O R N** ENGINEERING, INC.






THIS PLAN SHALL NOT BE MODIFIED WITHOUT WRITTEN PERMISSION FROM THE ENGINEER. ANY CHANGES TO THIS PLAN SHALL BE AT THE CLIENT'S RISK AND WITHOUT LIABILITY TO ACORN ENGINEERING, INC.

FILE: 1047\_CIVIL  
 DATE: 9/23/13  
 JUN: 1047  
 SCALE: 1"=20'  
 DESIGN BY: WHS  
 DRAWN BY: ZRJ  
 CHECKED BY: WHS

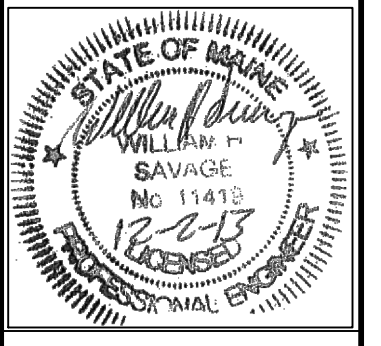

DRAWING NO.  
**C-32**

NOTES:  
 1. SUMMIT GEOENGINEERING SERVICES IN COORDINATION WITH STRUCTURAL INTEGRITY CONSULTING ENGINEERS, INC. SHALL PROVIDE THE RETAINING WALL DESIGN, GLOBAL STABILITY ANALYSIS, AND THE DESIGN OF THE TEMPORARY SOIL RESTRAINT MEASURES, AS REQUIRED.

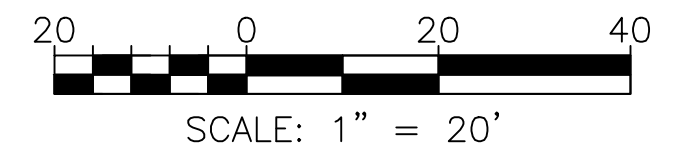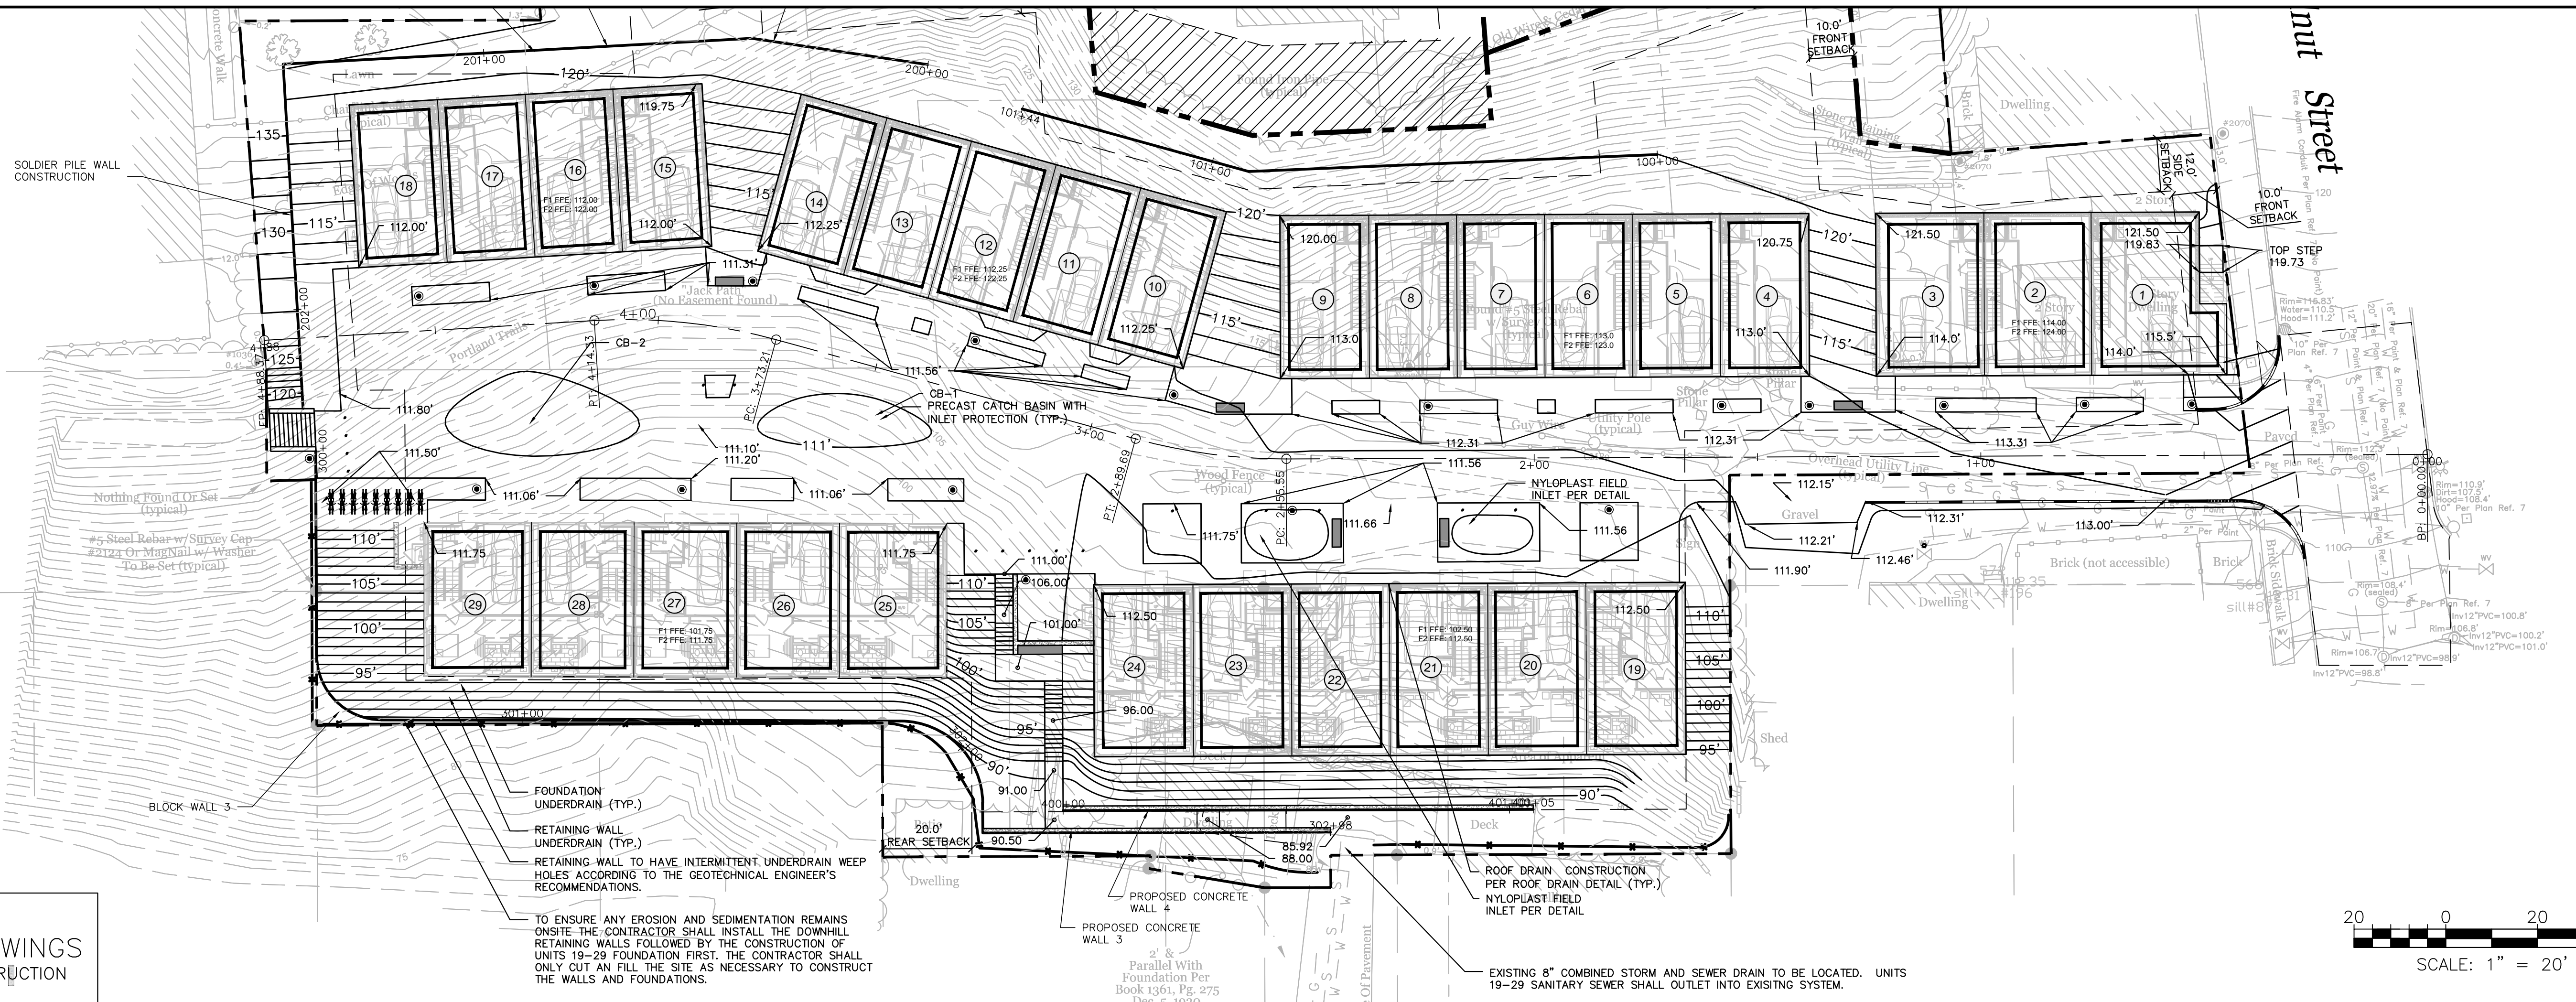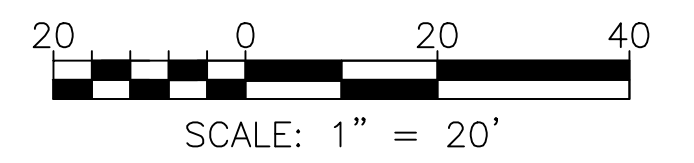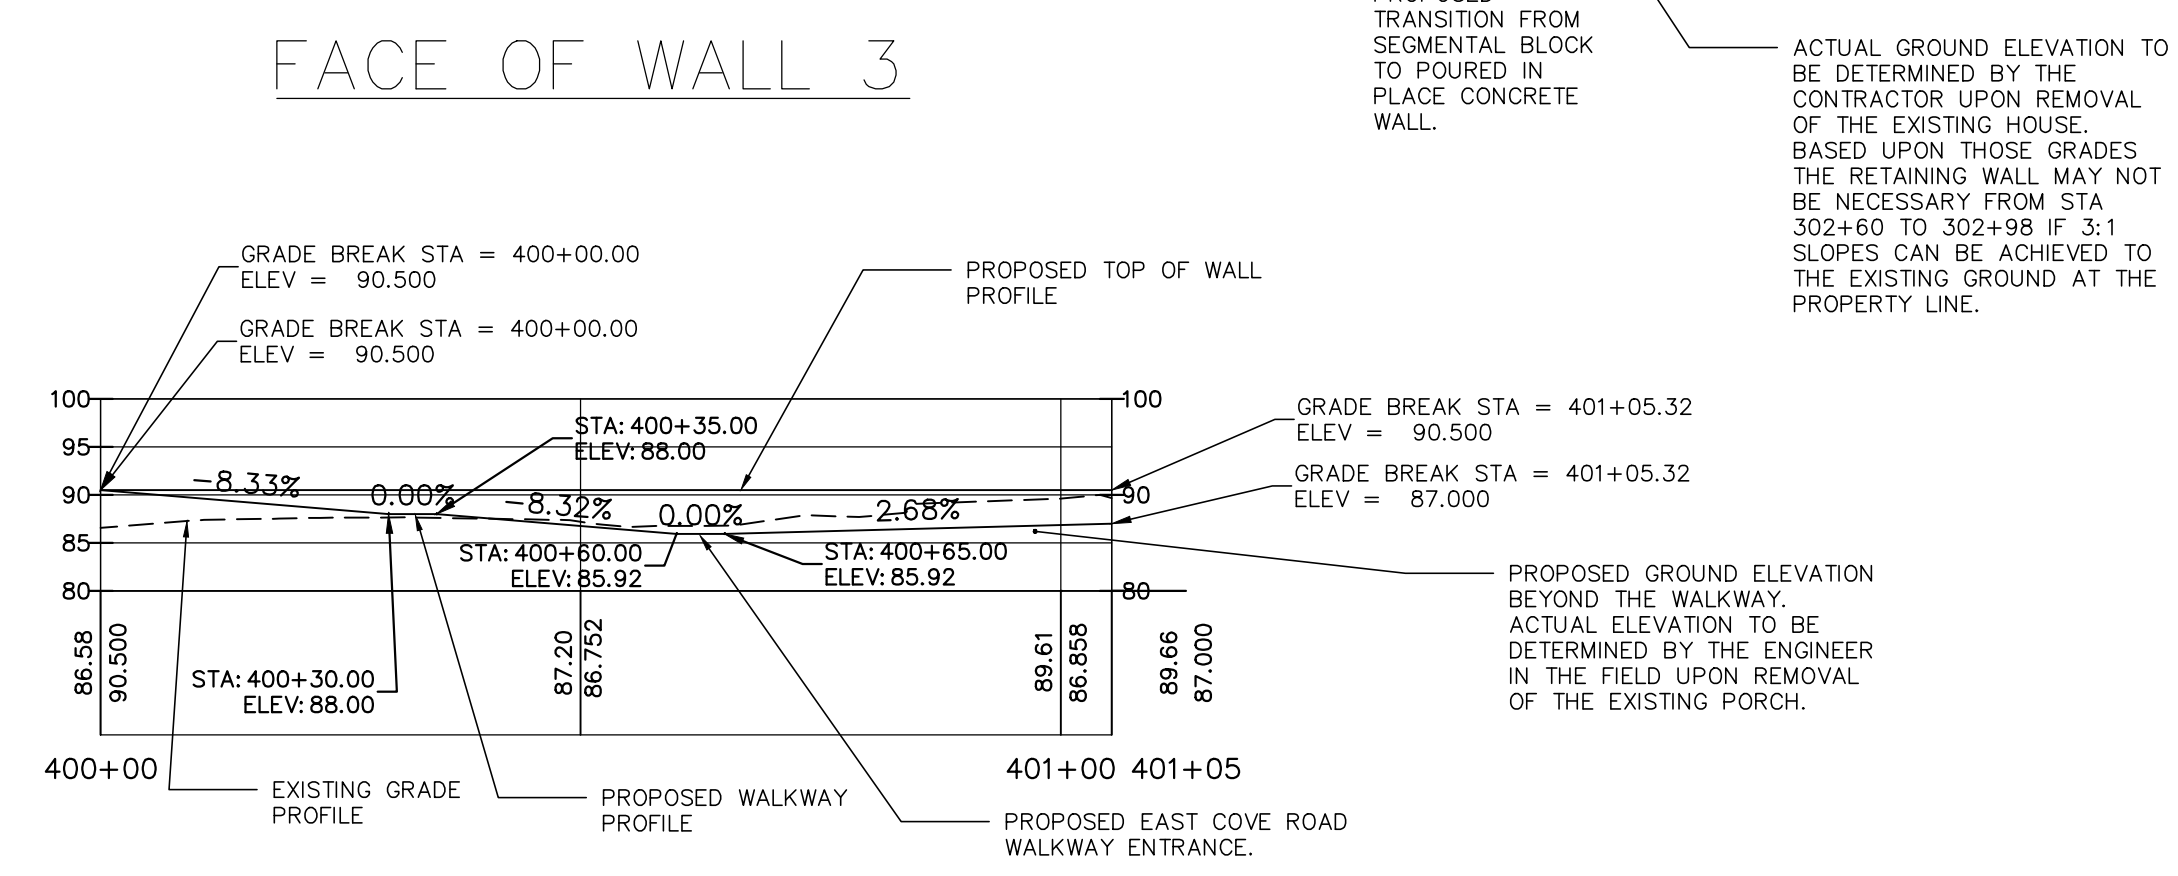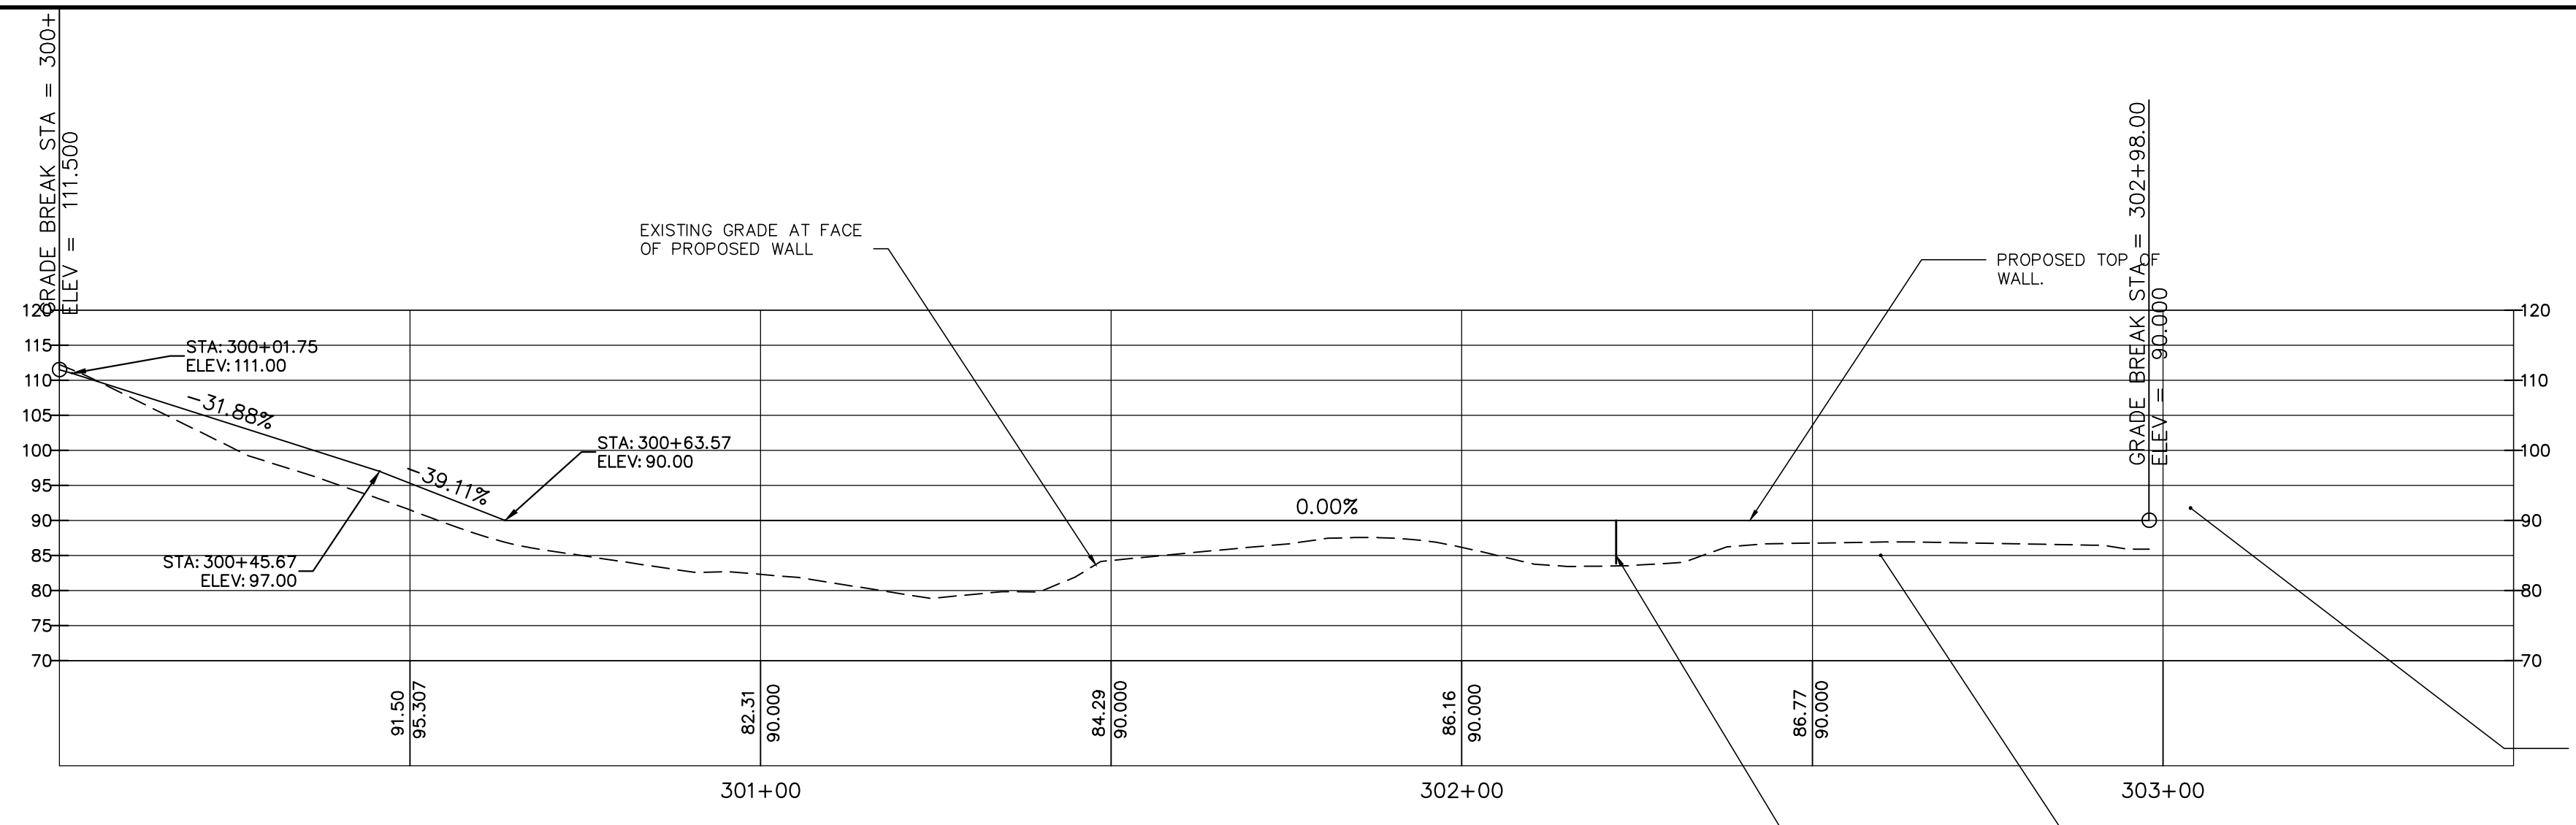

PERMIT DRAWINGS  
 NOT FOR CONSTRUCTION

ISSUED FOR	DATE	BY
CITY SUBMISSION	9/23/13	WHS
WORKSHOP #2	11/7/13	WHS
FINAL SUBMISSION	12/2/13	WHS


REVISION	DATE	BY
STAFF COMMENTS	12/6/13	WHS

DRAWING NAME: WALL 3 PROFILE PLAN  
 PROJECT NAME: MUNJOY HEIGHTS  
 CLIENT: REDFERN MUNJOY, LLC.  
 P.O. BOX 8816, PORTLAND, MAINE 04104

ACORN ENGINEERING, INC.  
 333 BROADWAY, PORTLAND, MAINE 04104  
 (207) 775-2665

STATE OF MAINE  
 WILLIAM F. SAUSAGE  
 No. 11418  
 12-23-13  
 PROFESSIONAL ENGINEER

FILE: 1047\_CIVIL  
 DATE: 9/23/13  
 JUN: 1047  
 SCALE: 1"=20'  
 DESIGN BY: WHS  
 DRAWN BY: ZRJ  
 CHECKED BY: WHS

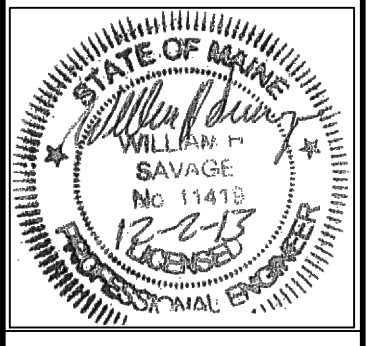

DRAWING NO.  
**C-33**