




A.1 SOIL RETAINING WALL: STEP 1  
SR-2 SCALE: 1/8" = 1'-0"

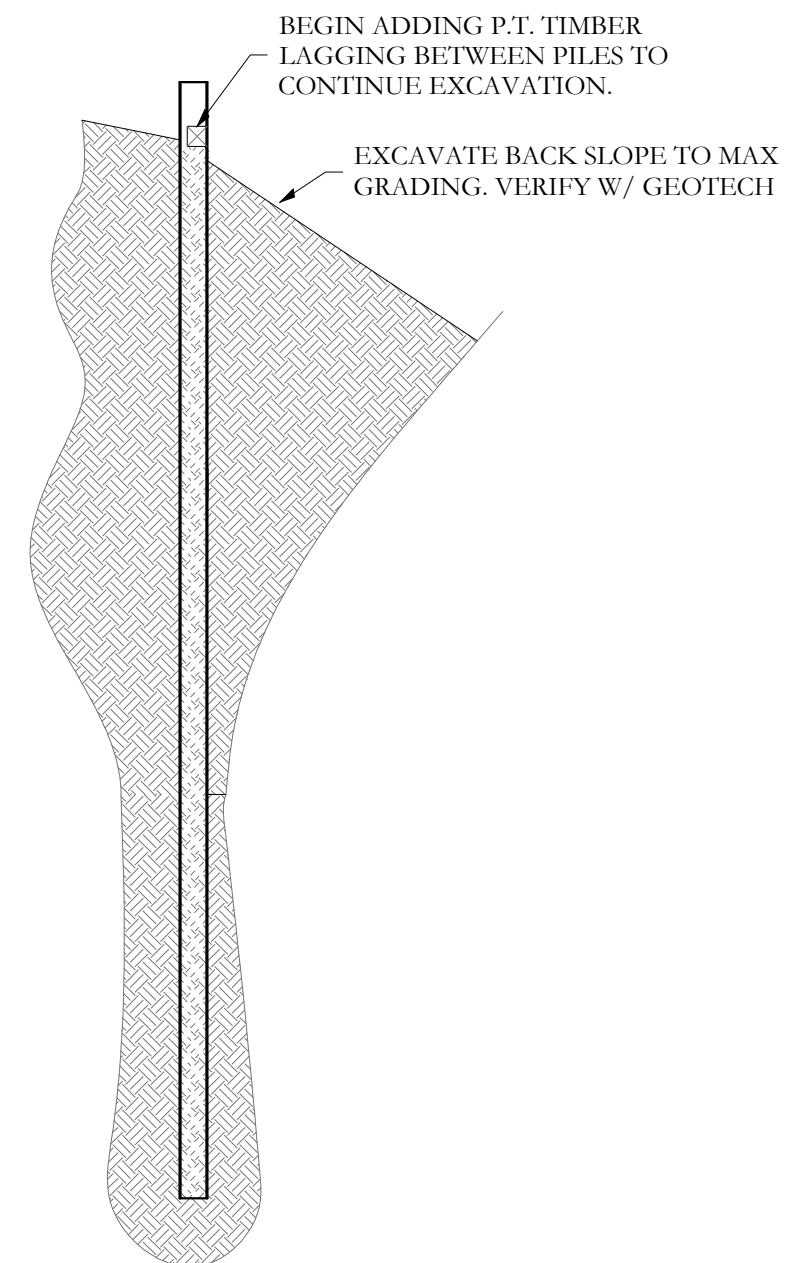


A.2 SOIL RETAINING WALL: STEP 2  
SR-2 SCALE: 1/8" = 1'-0"

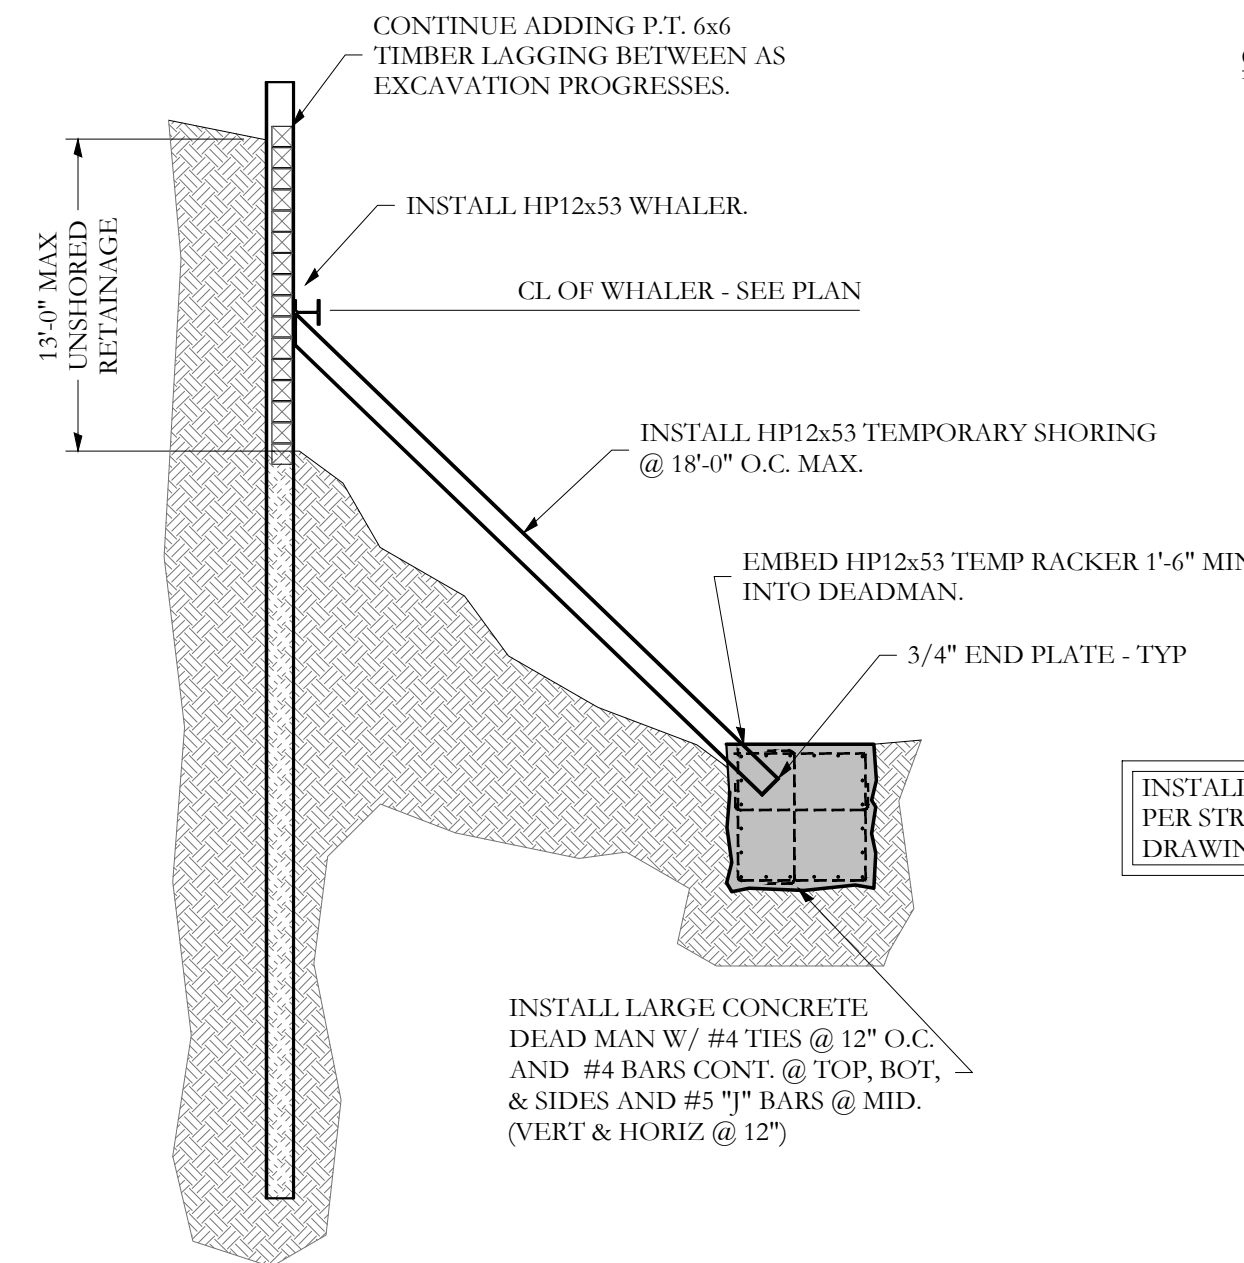


A.3 SOIL RETAINING WALL: STEP 3  
SR-2 SCALE: 1/8" = 1'-0"

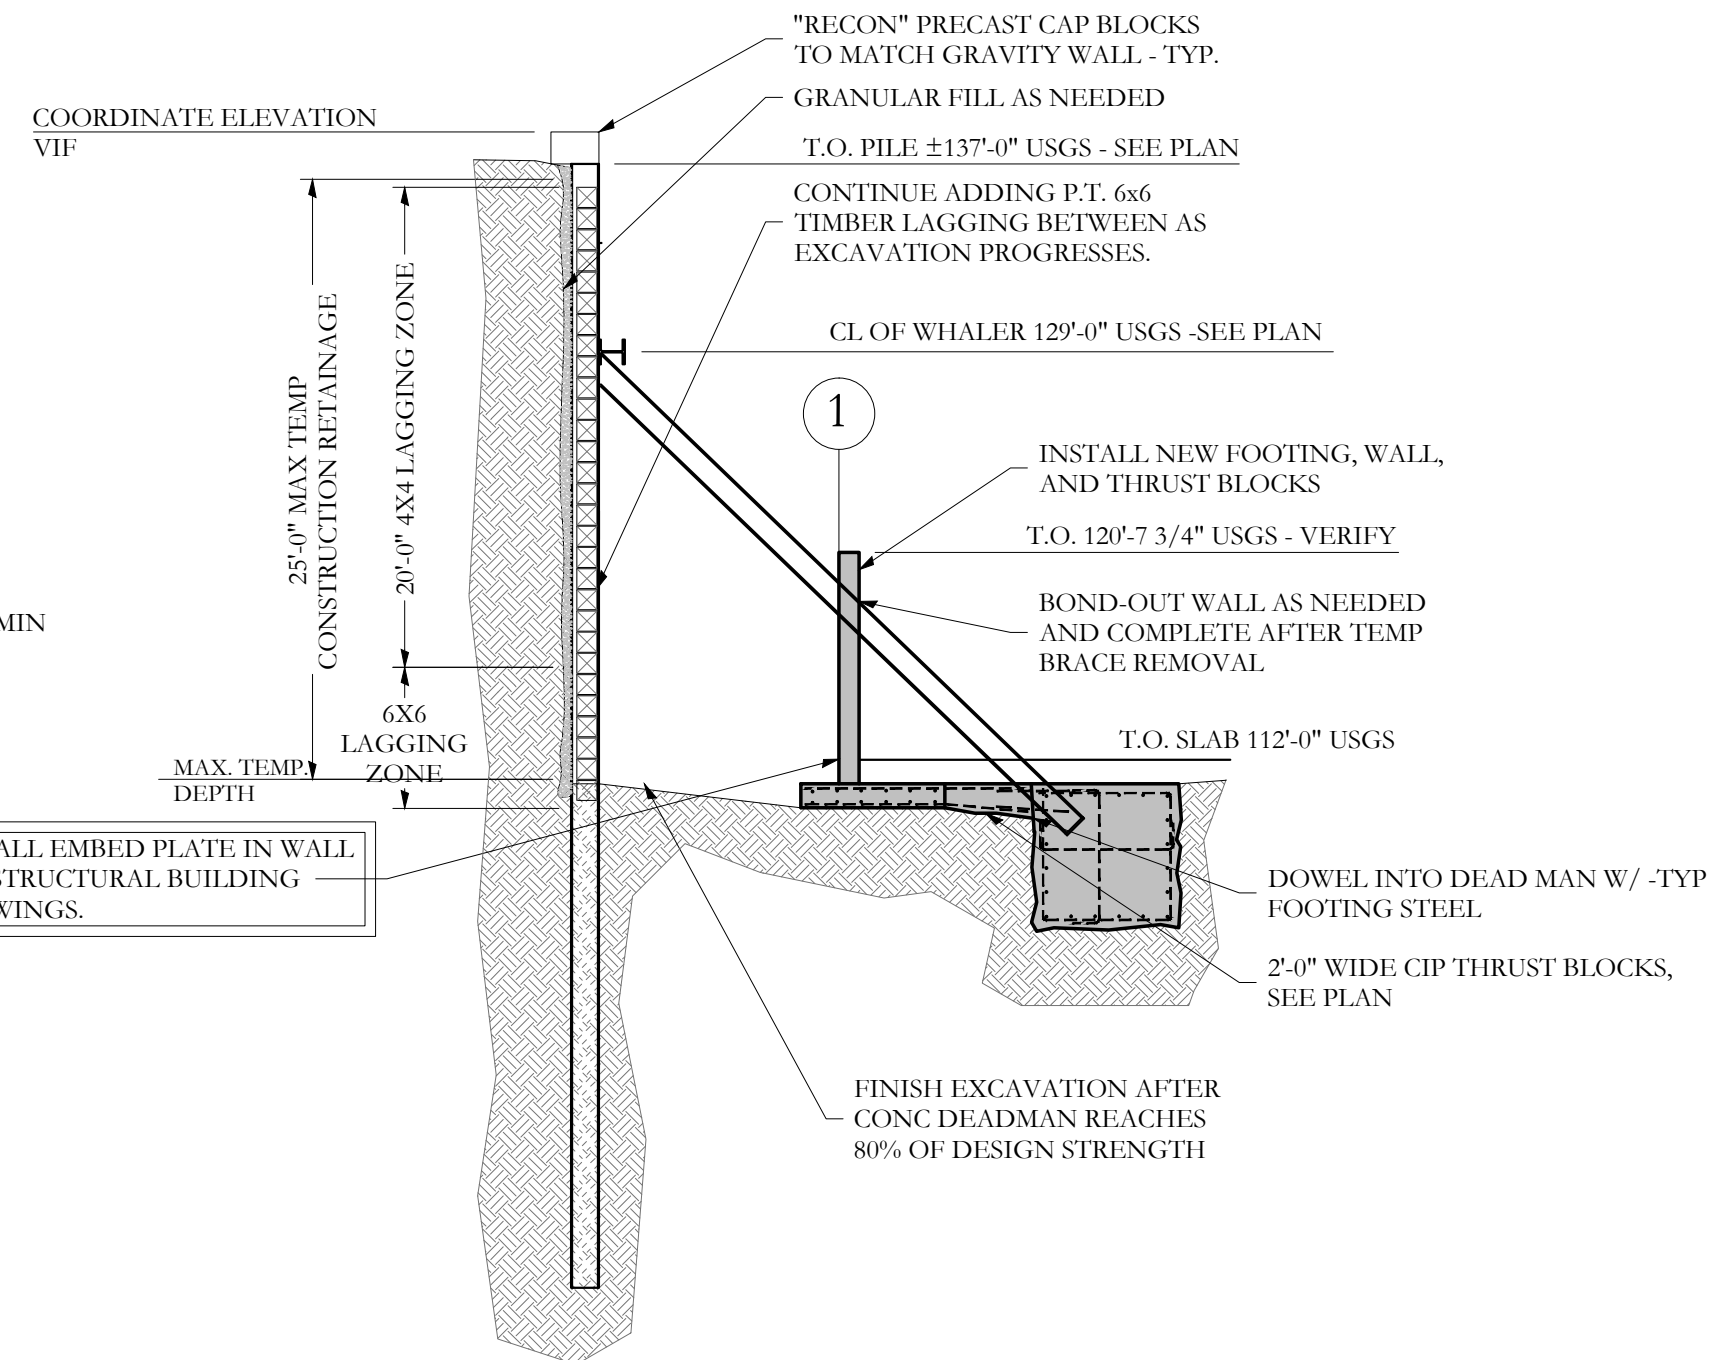


A.4 SOIL RETAINING WALL: STEP 4  
SR-2 SCALE: 1/8" = 1'-0"

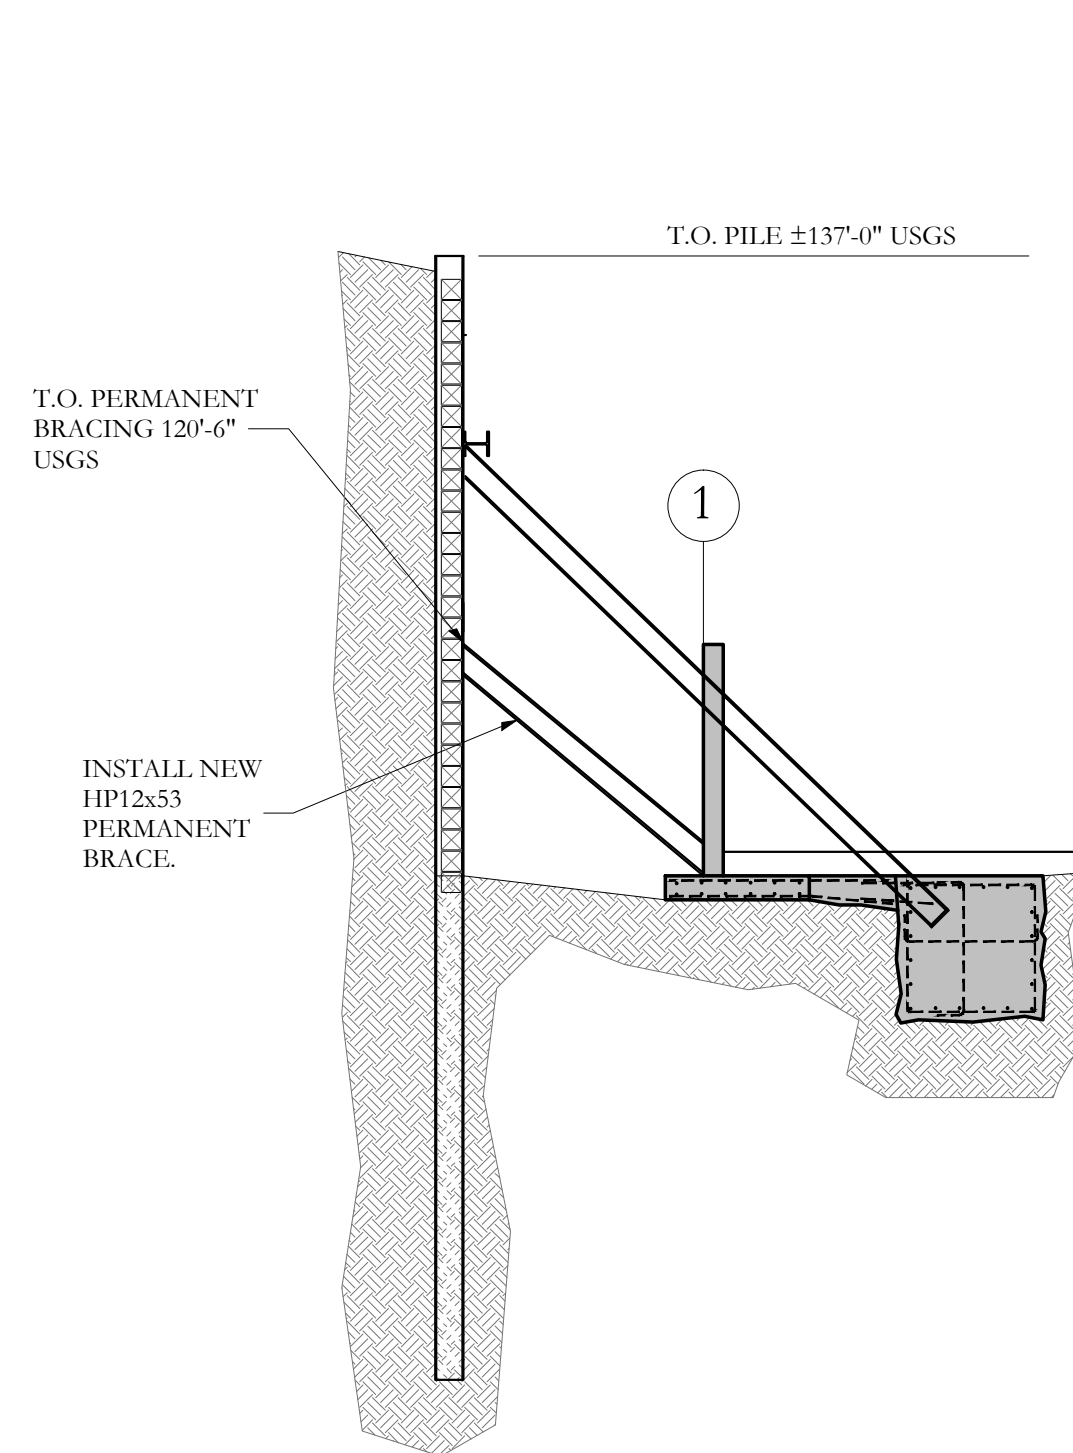


A.5 SOIL RETAINING WALL: STEP 5  
SR-2 SCALE: 1/8" = 1'-0"

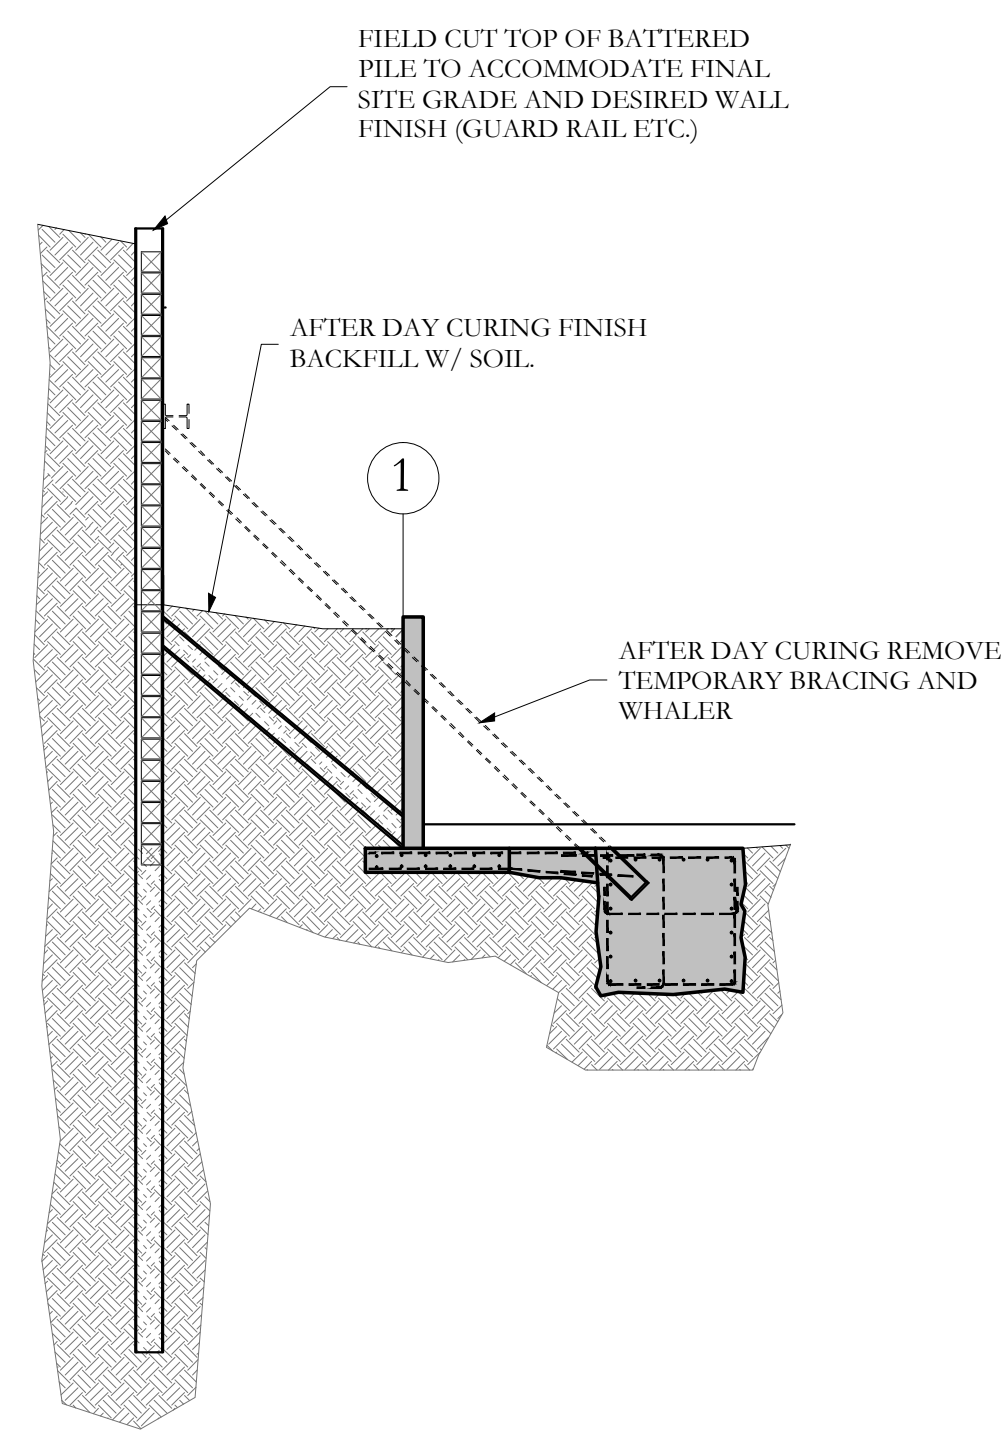


A.6 SOIL RETAINING WALL: STEP 6  
SR-2 SCALE: 1/8" = 1'-0"

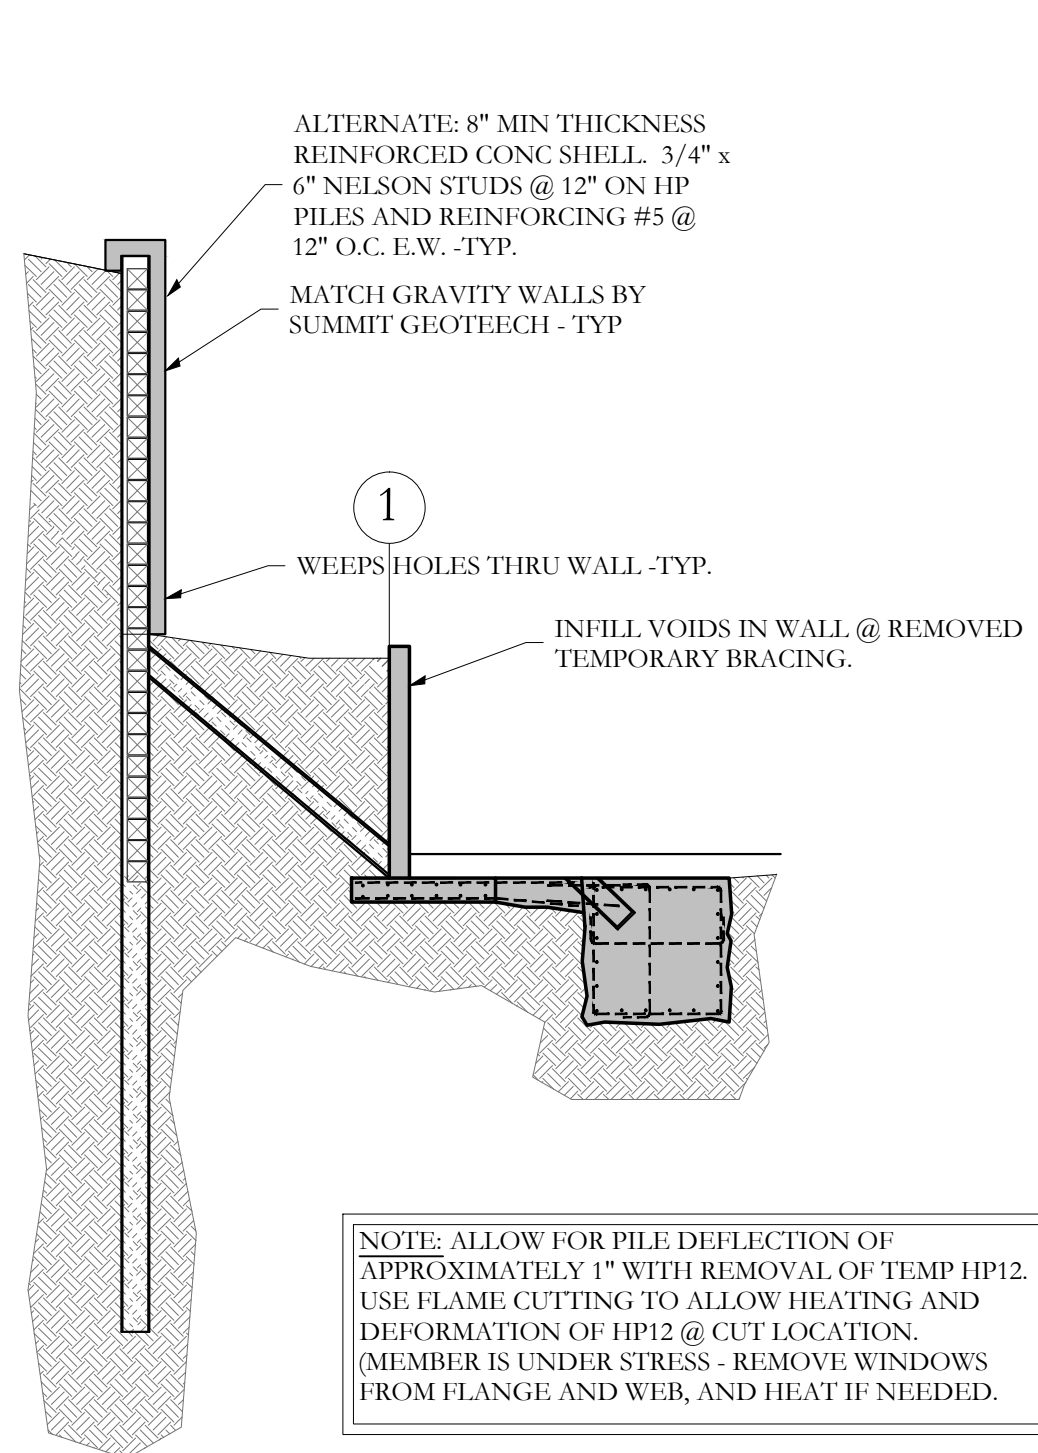

A.7 SOIL RETAINING WALL: STEP 7  
SR-2 SCALE: 1/8" = 1'-0"

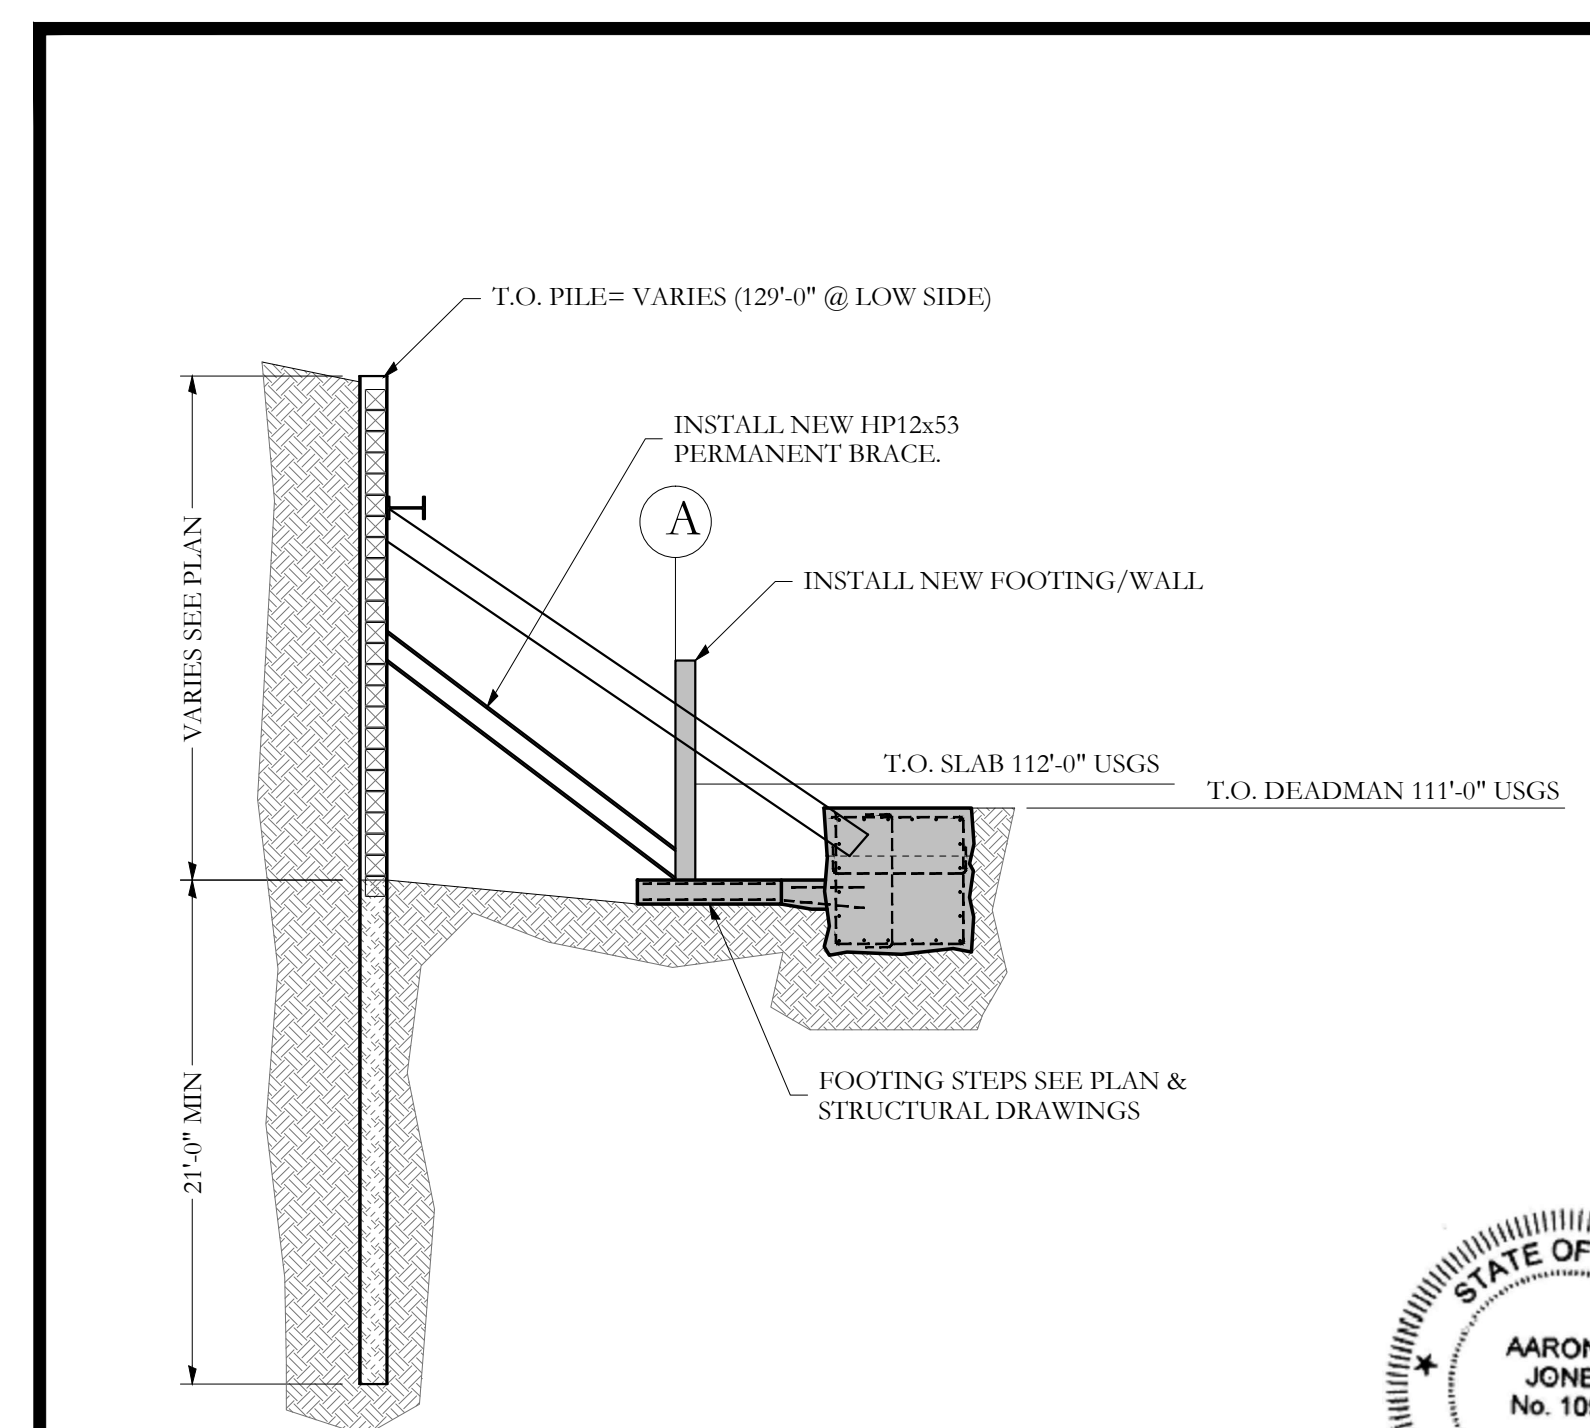

B SOIL RETAINING WALL @ STEPPED FOOTING: STEP 5  
SR-2 SCALE: 1/8" = 1'-0"

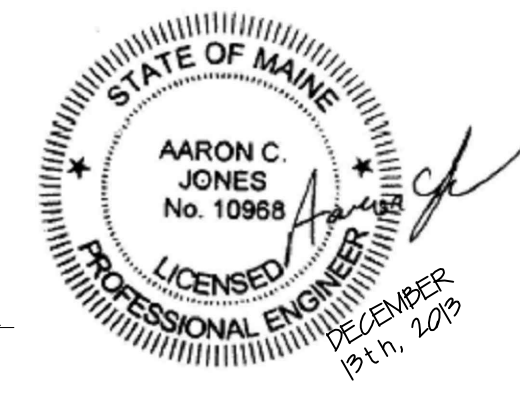

**Structural Integrity**  
Consulting Engineers, Inc.  
77 Oak Street  
Portland, ME, 04101  
p. 207-774-4614  
f. 866-793-7835  
www.structuralintegrity.com  
BUILD WITH CONFIDENCE  
©2013 Structural Integrity Consulting Engineers, Inc.


© 2013 RYAN SENATORE ARCHITECTURE

MUNJOY HEIGHTS  
79 WALNUT STREET  
PORTLAND, MAINE



RYAN SENATORE ARCHITECTURE  
565 CONGRESS ST. SUITE 304  
PORTLAND, MAINE 04101  
207-650-6414

CONSULTANTS:  
STRUCTURAL Integrity  
P. E. & S. E.  
77 OAK ST. ME 04101  
207-774-4614






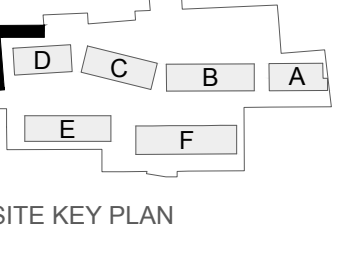


REVISIONS:

DATE: DECEMBER 13, 2013  
PROJECT N:  
DRAWN BY: WRM  
CHECKED BY: ACJ  
SCALE: AS NOTED

SHEET TITLE:  
PILE & LAGGING RETAINING WALL SEQUENCING SECTIONS

SR-2

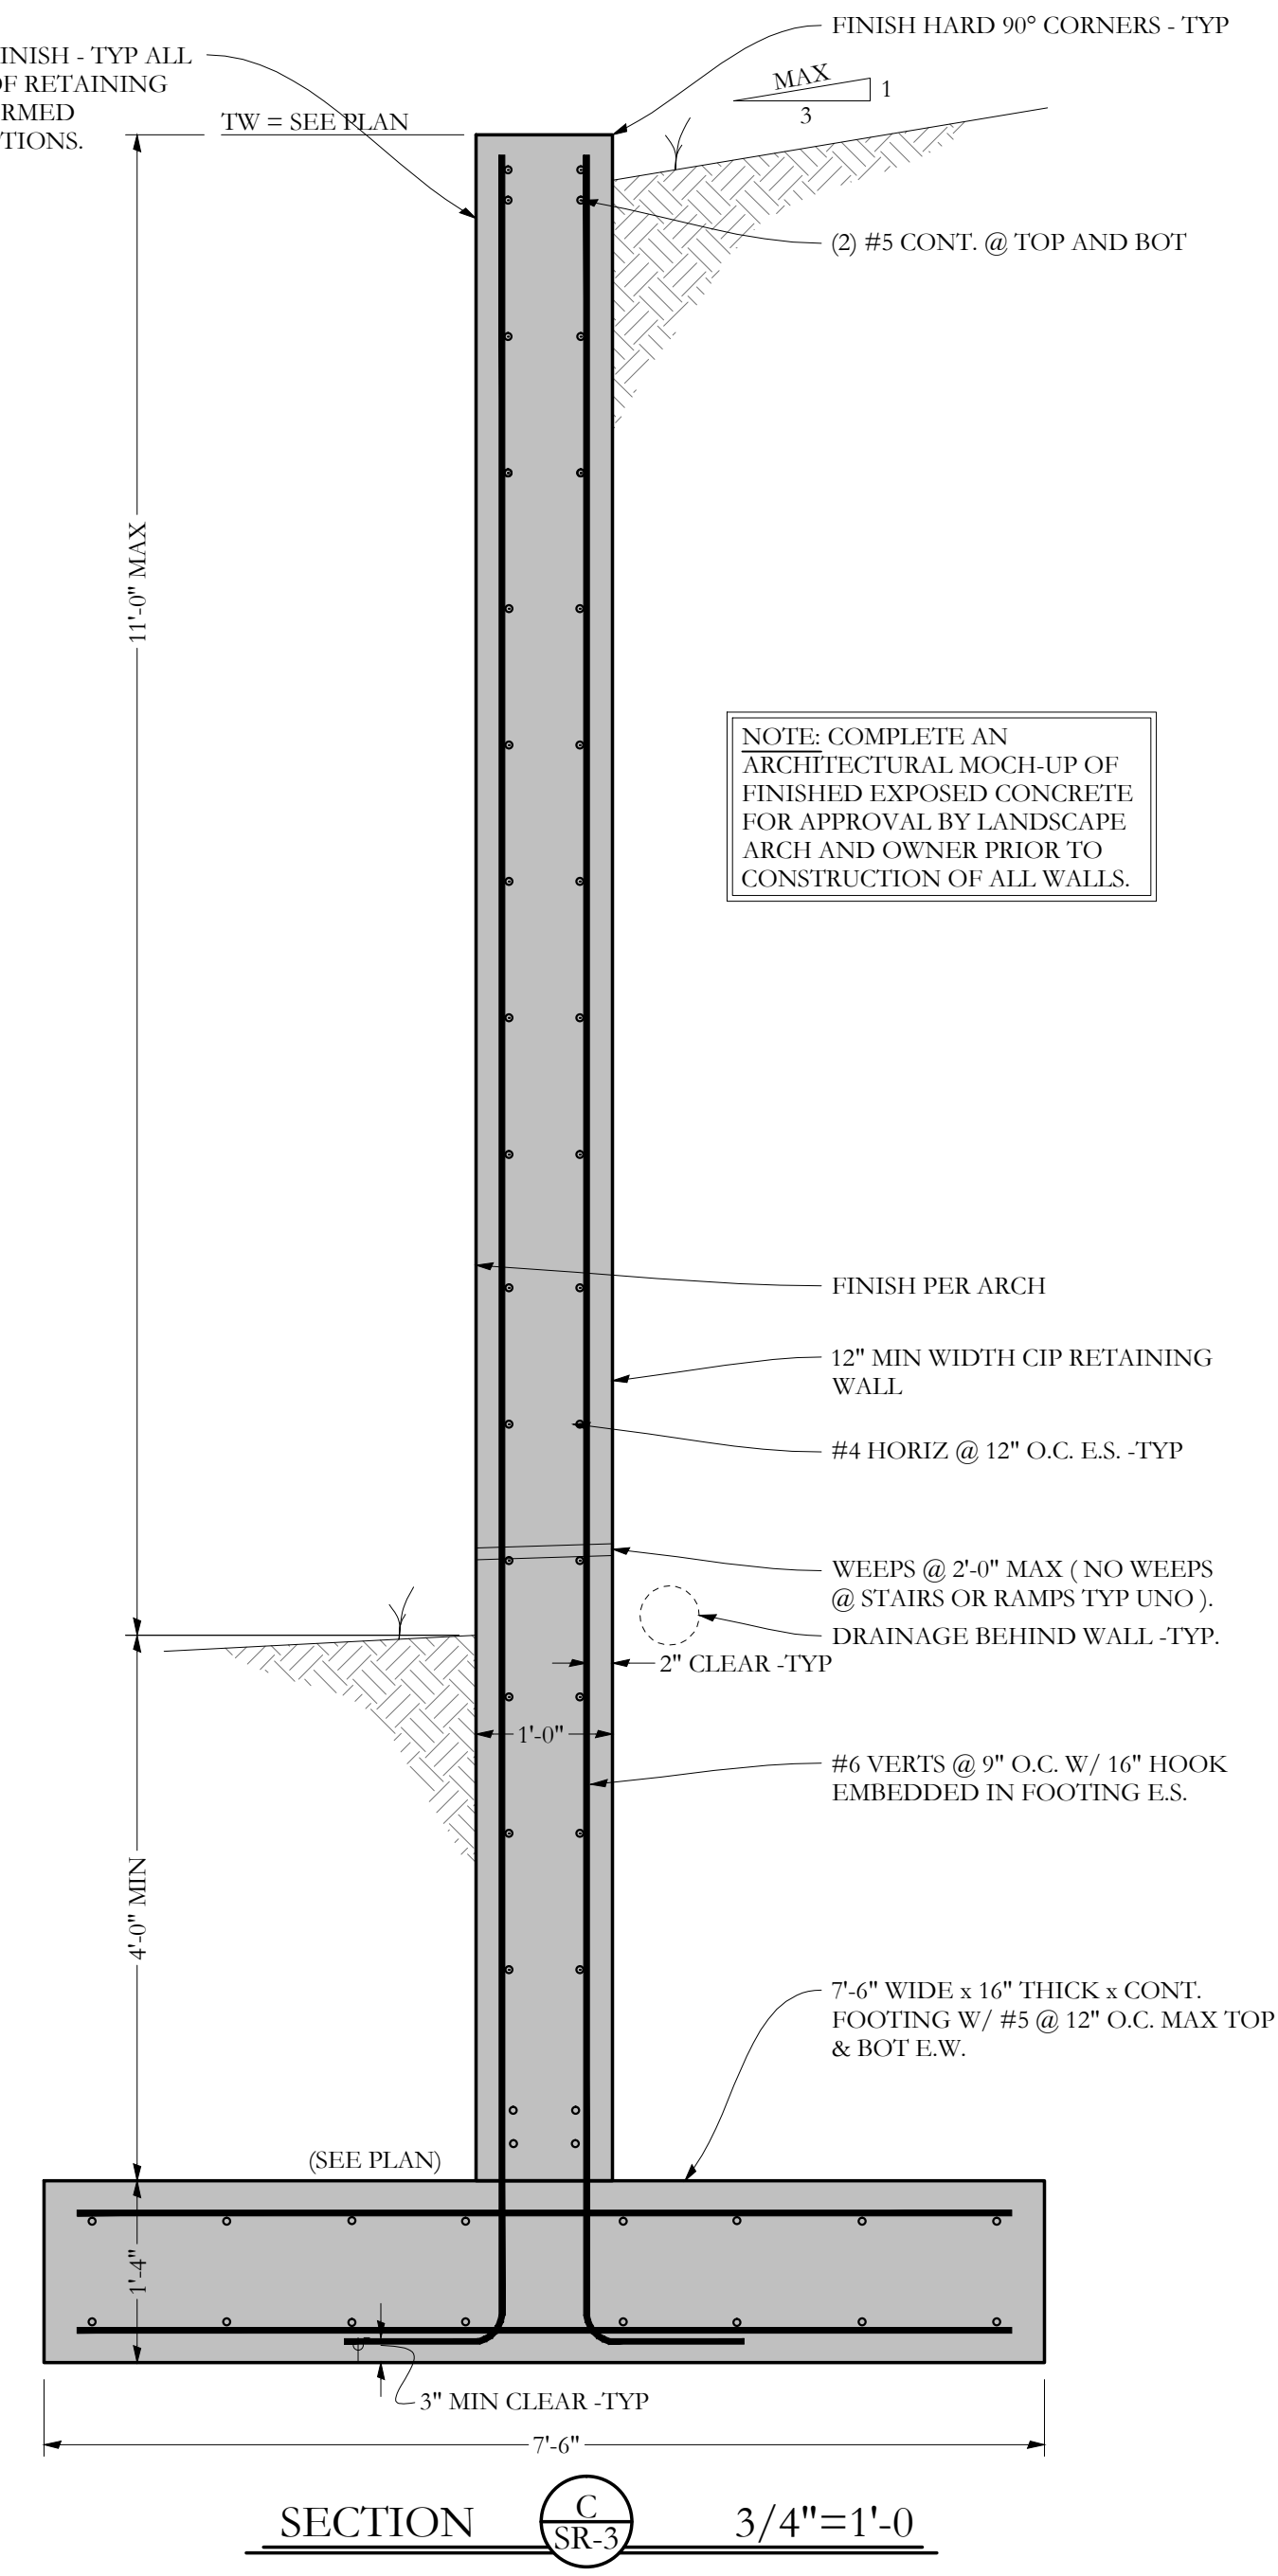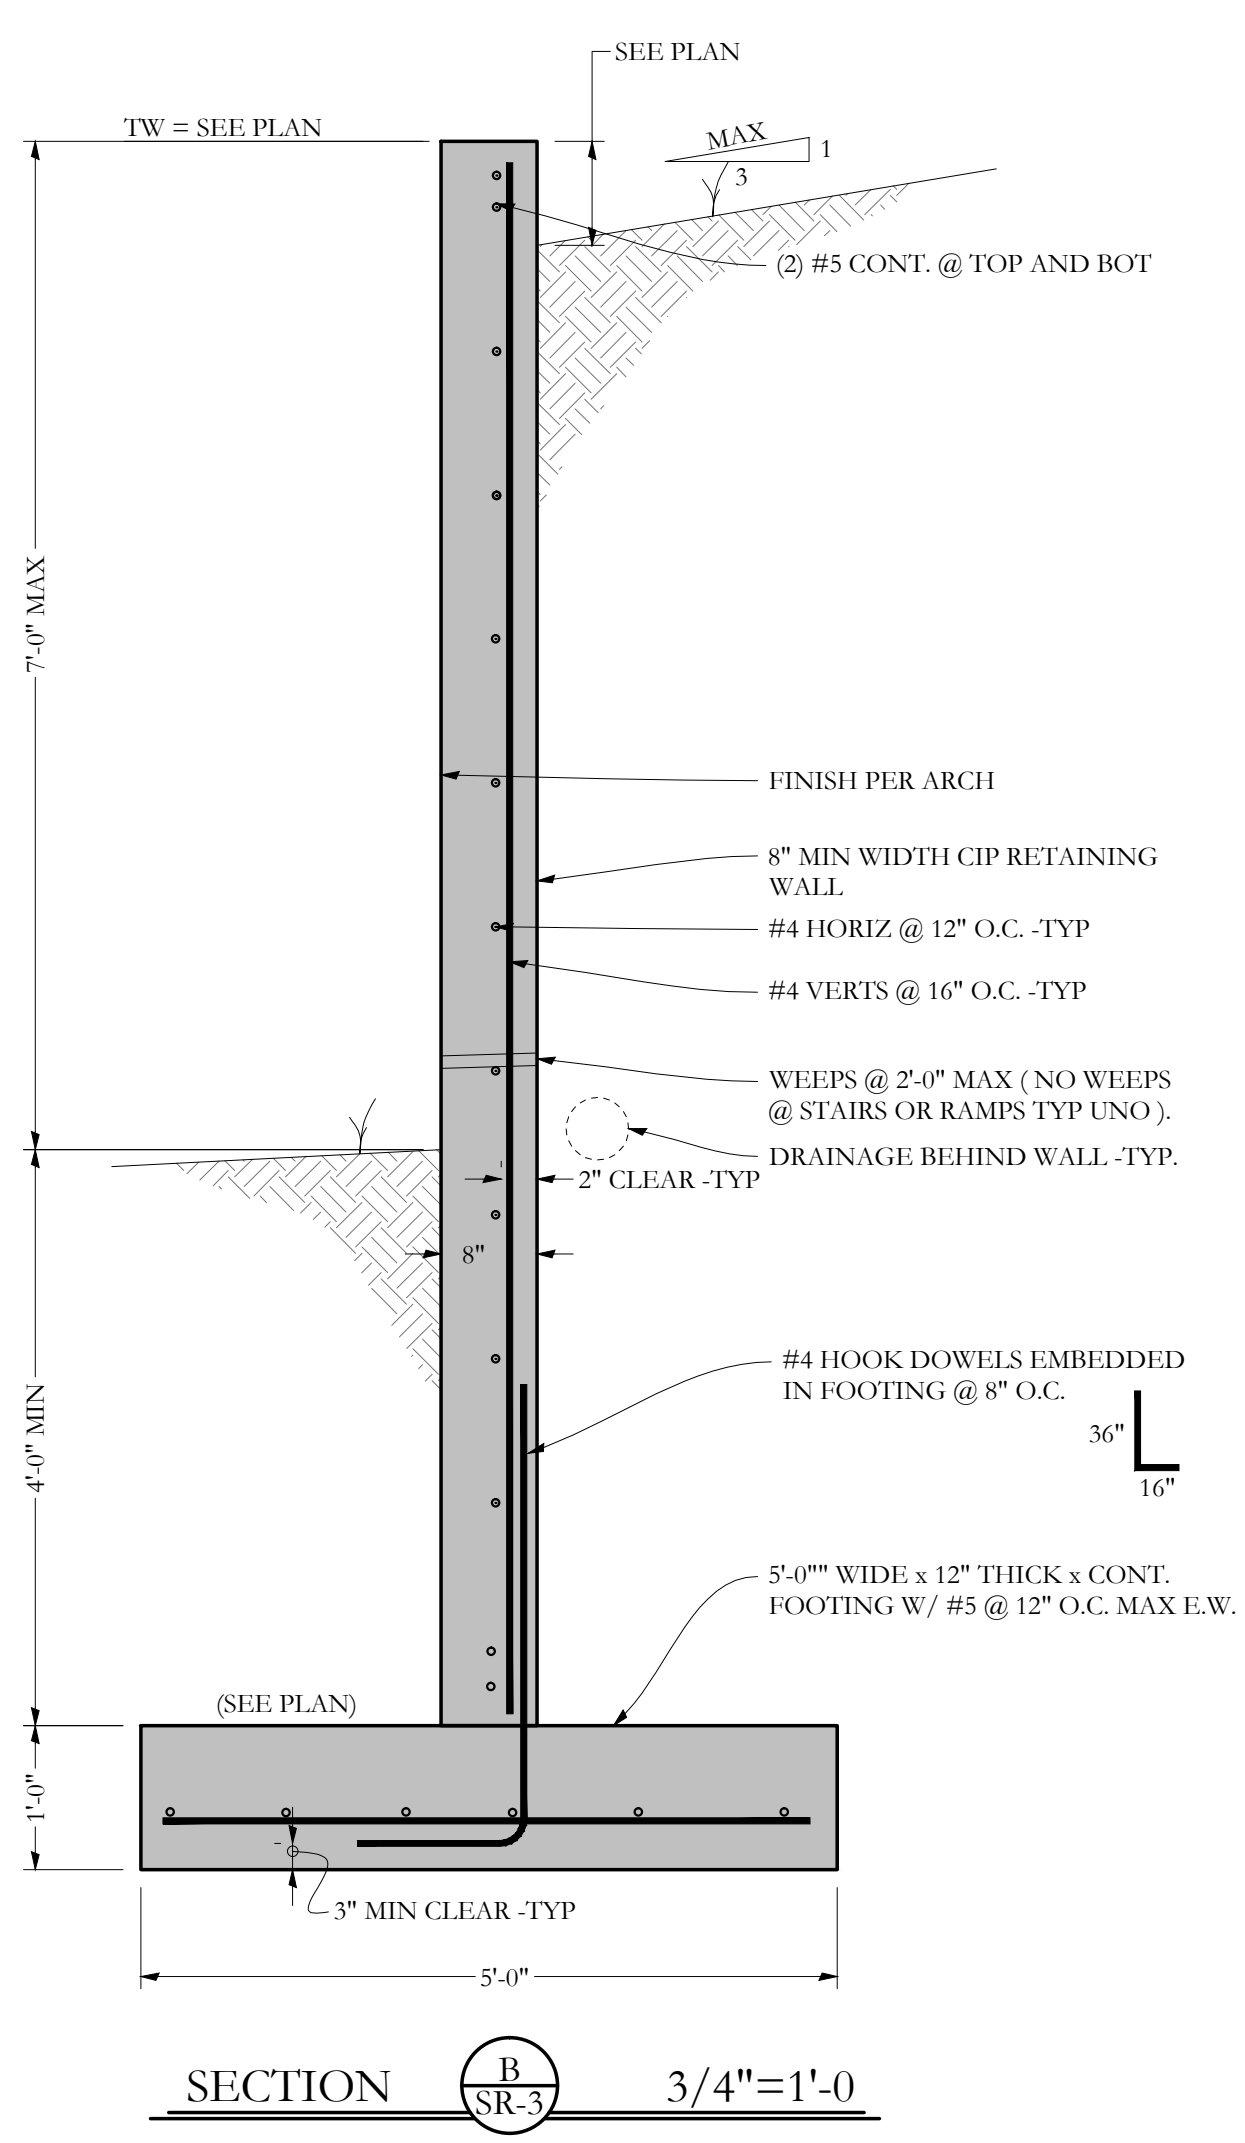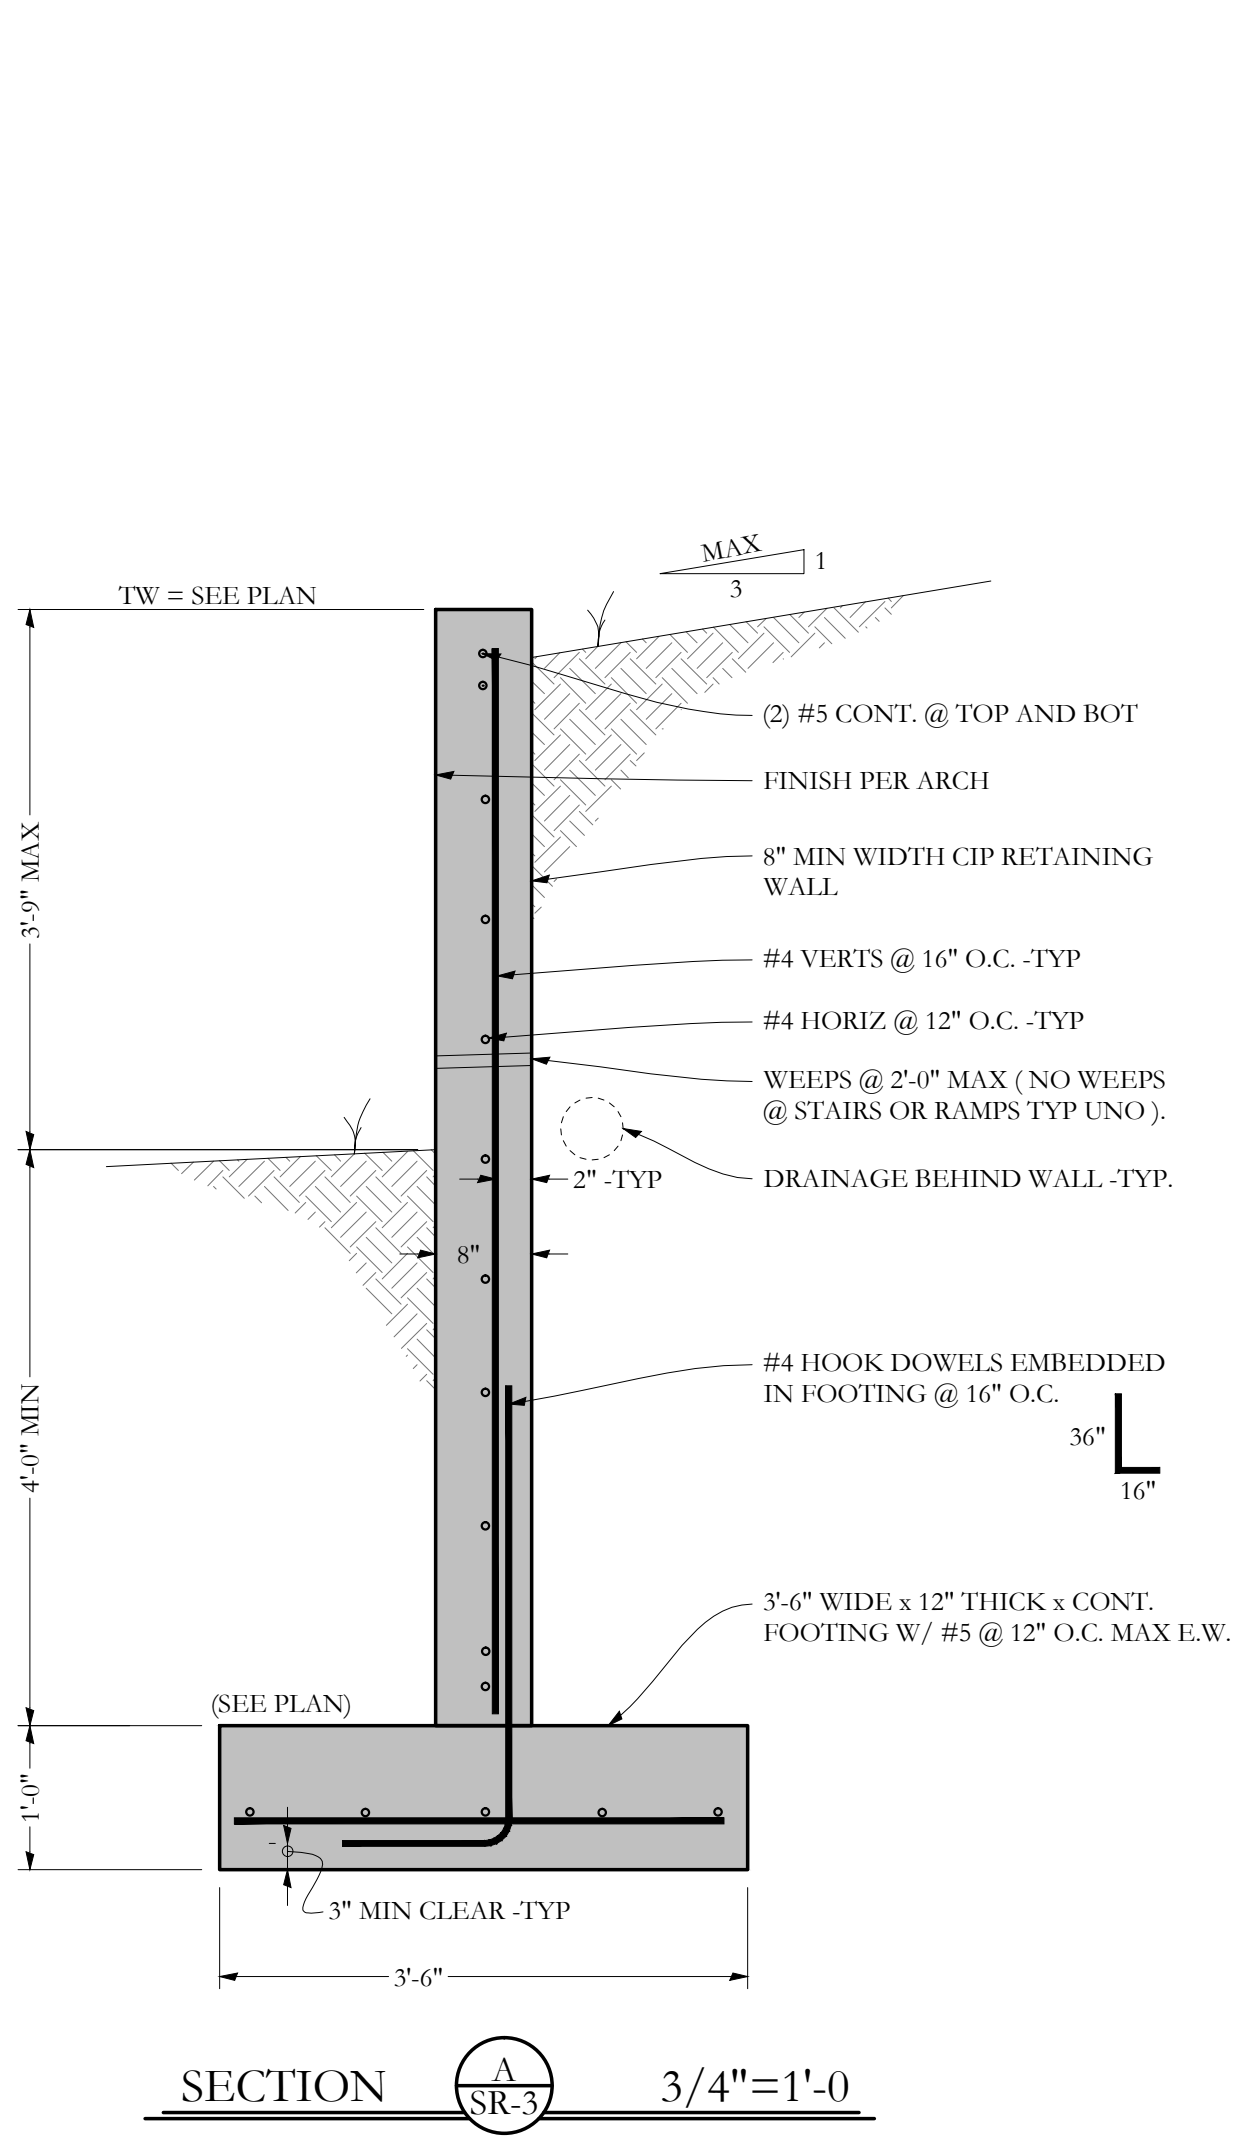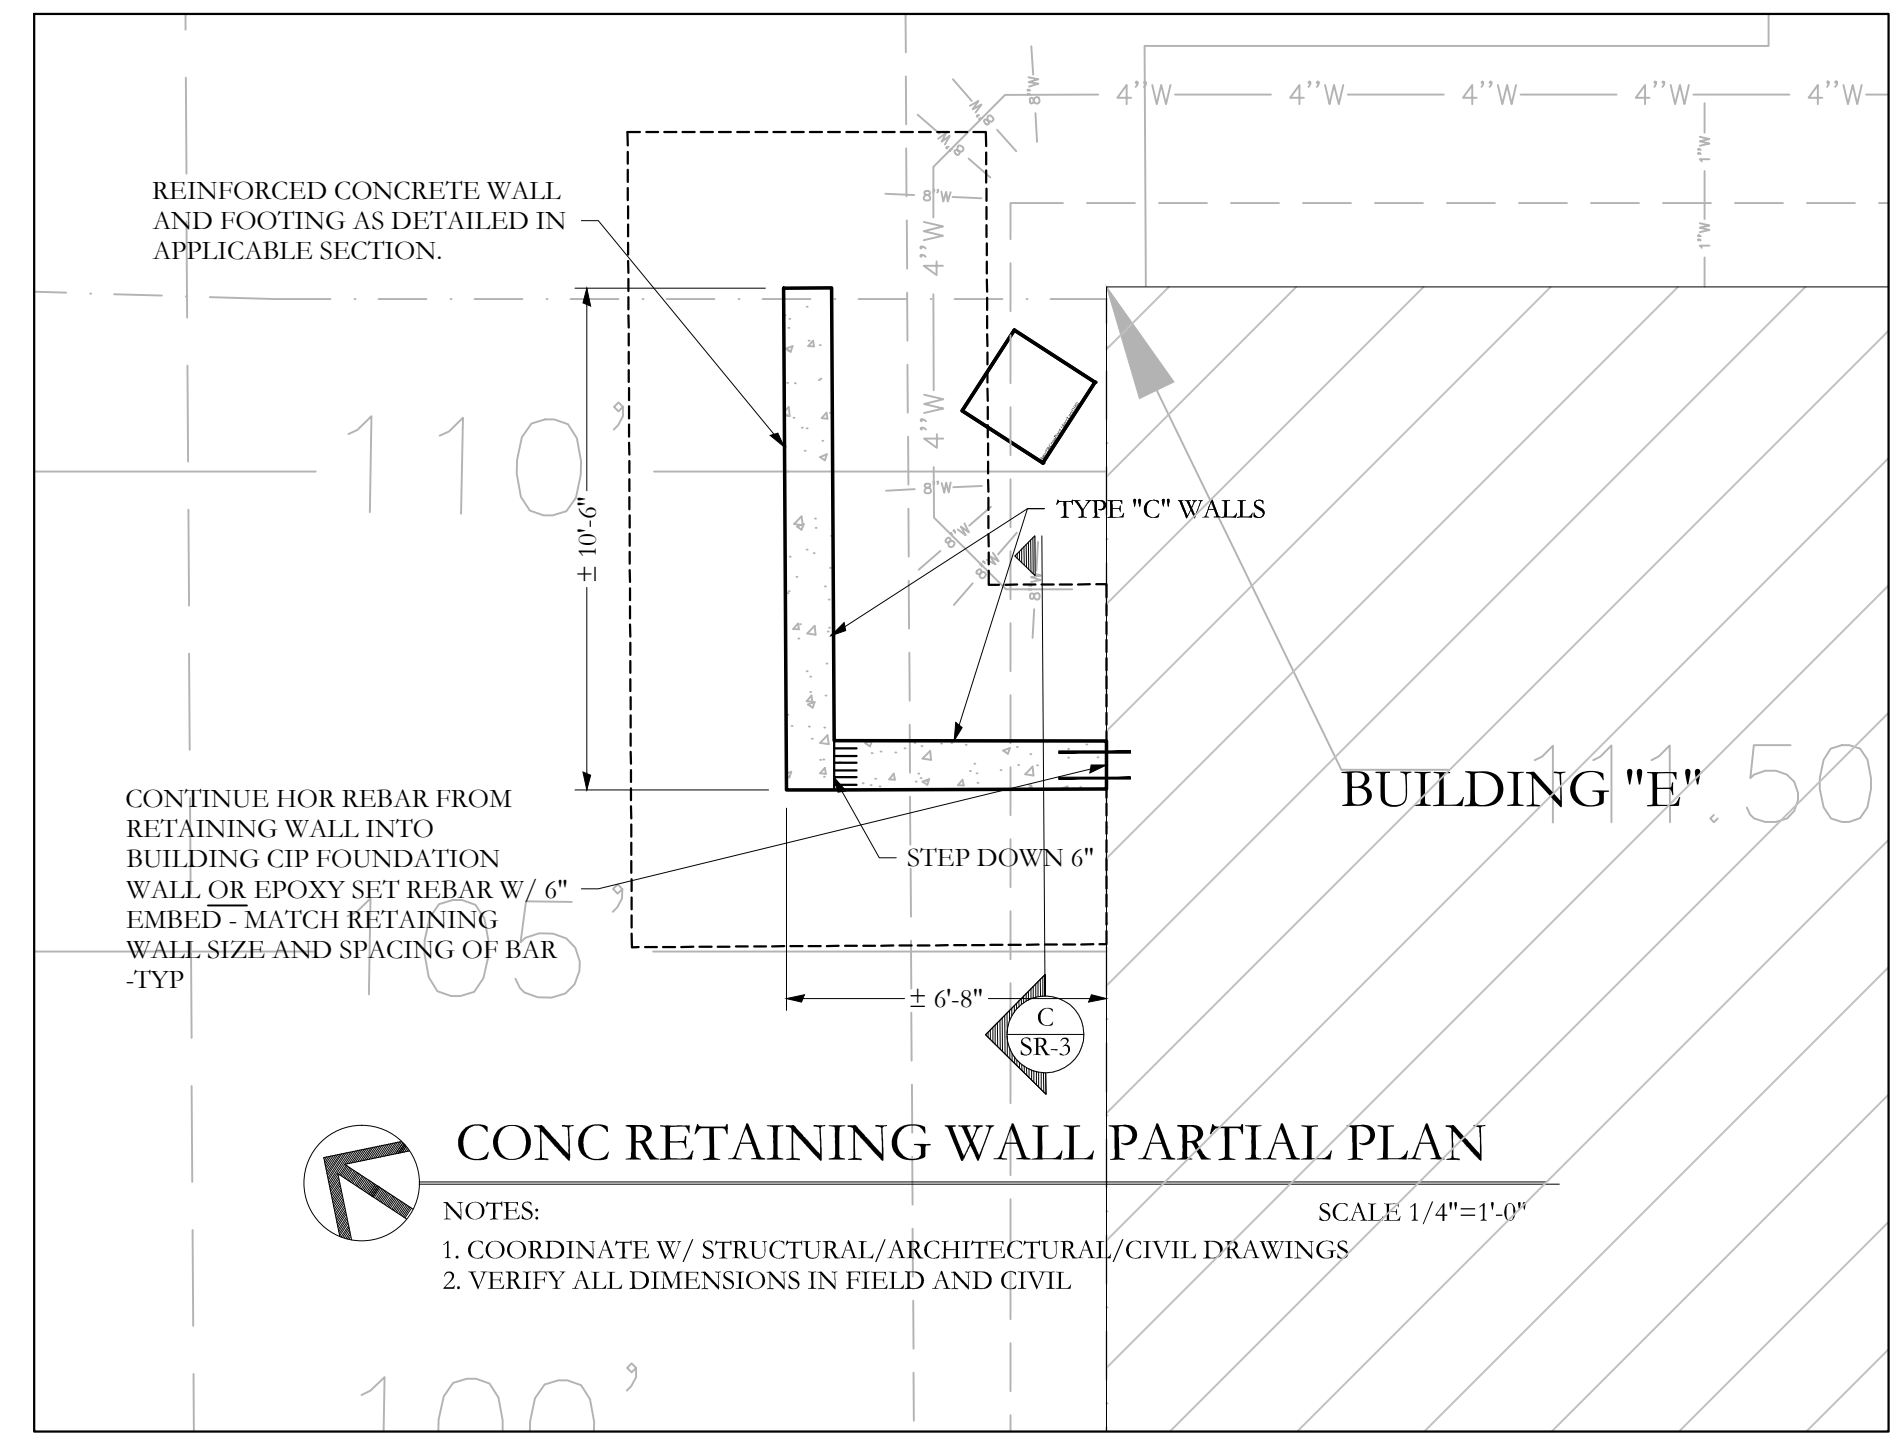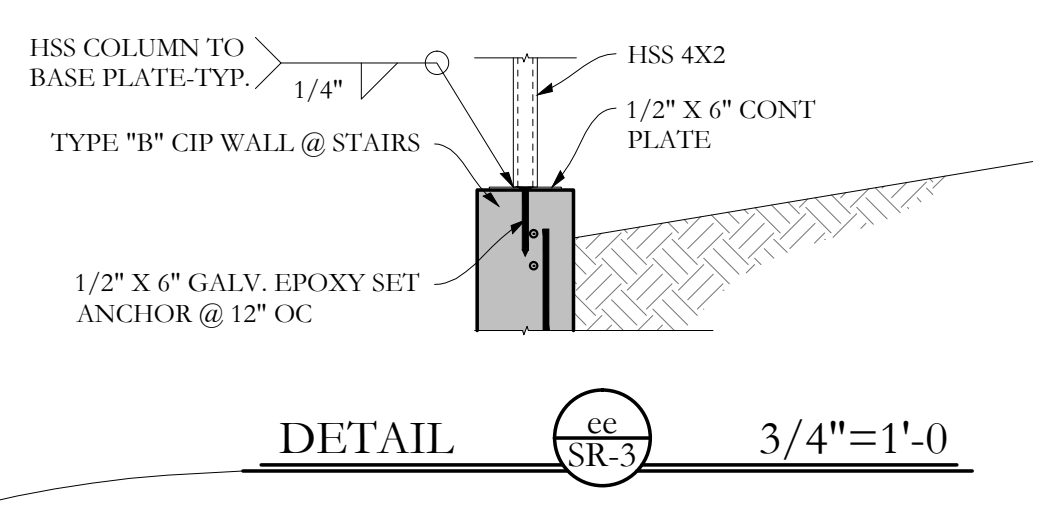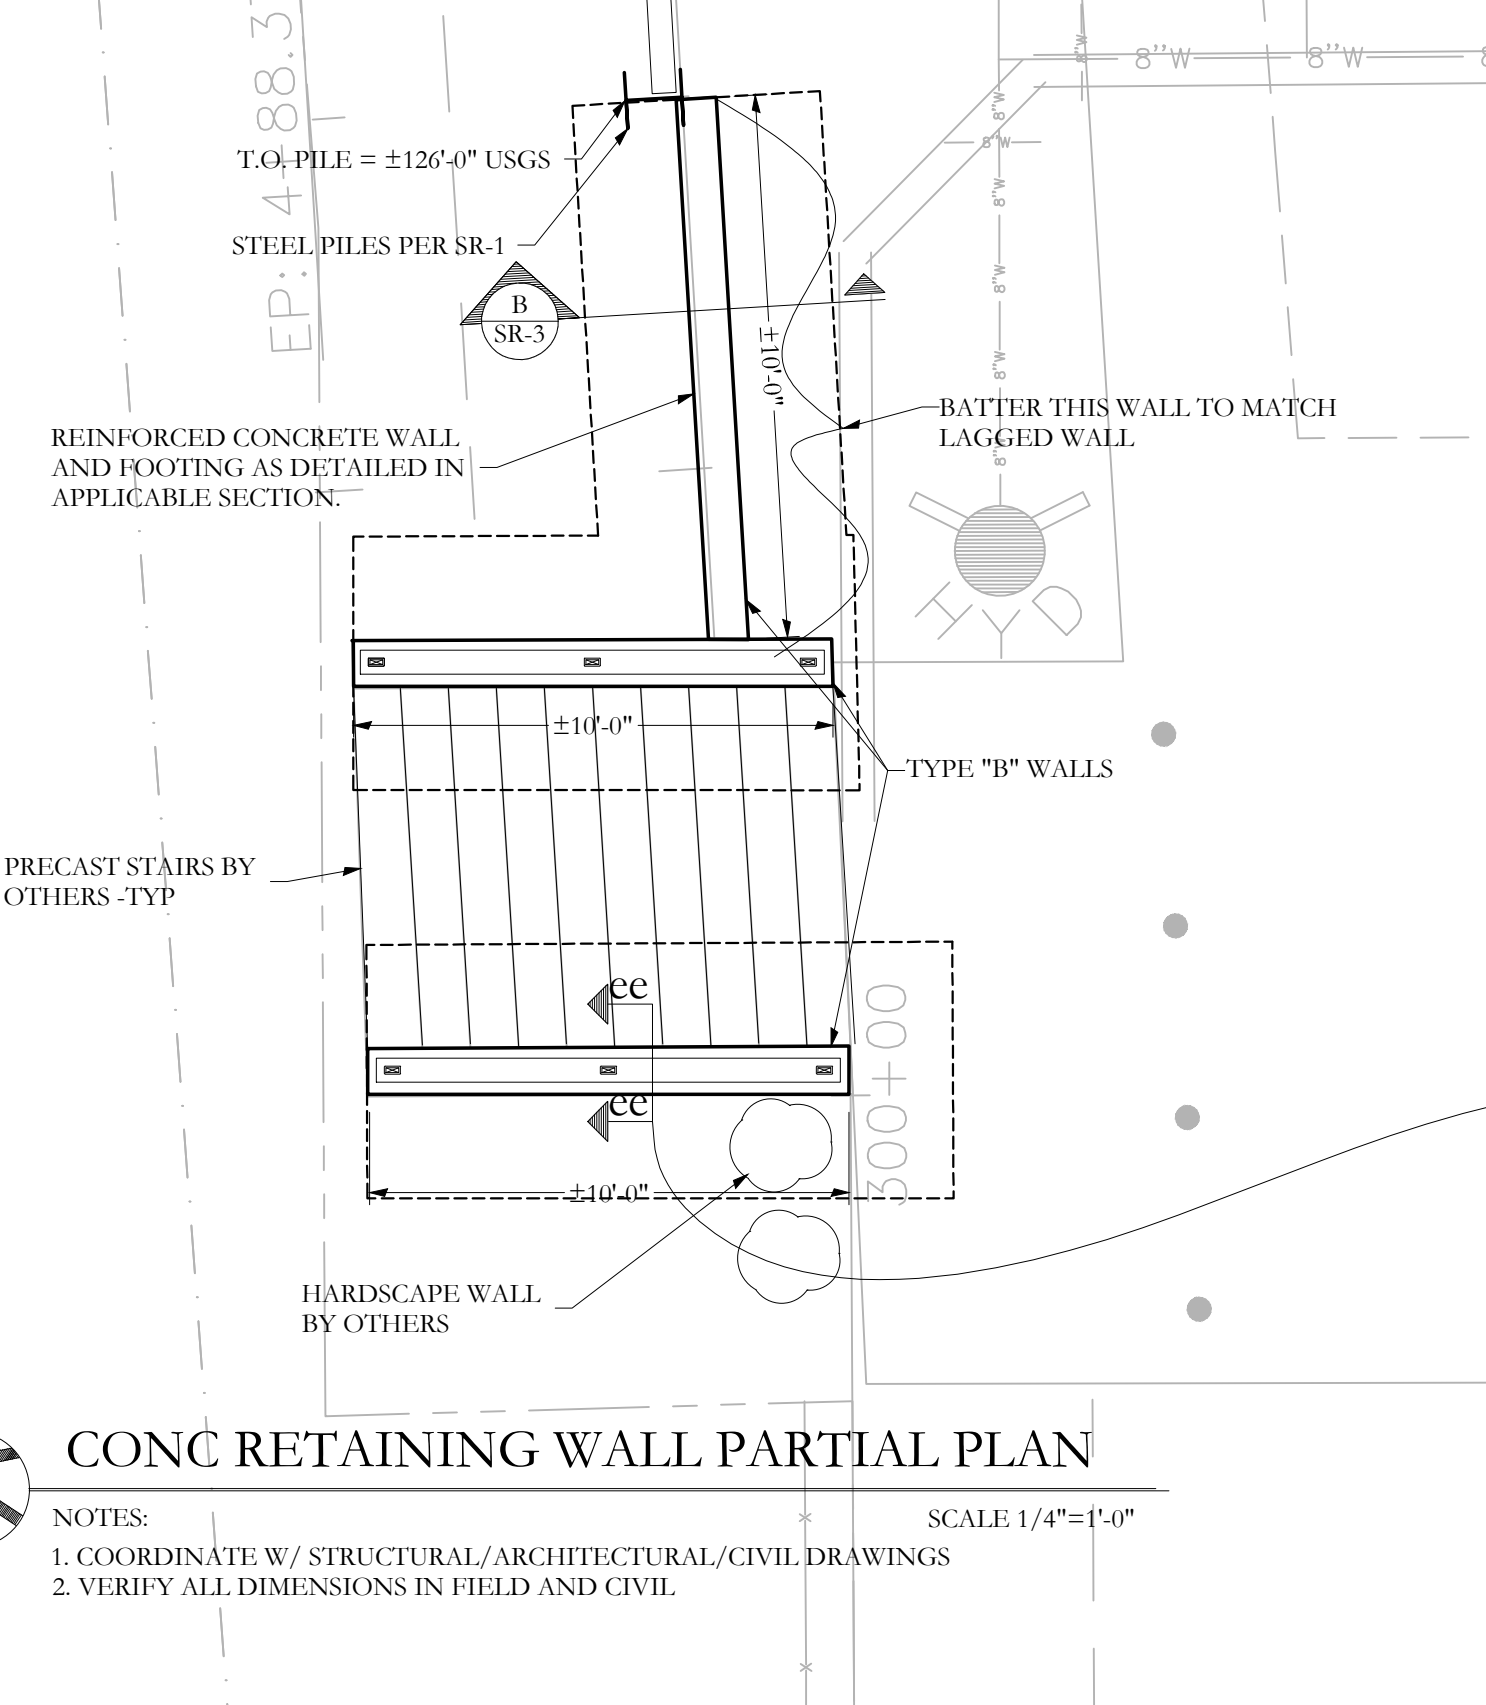


NOTE: COMPLETE AN ARCHITECTURAL MOCH-UP OF FINISHED EXPOSED CONCRETE FOR APPROVAL BY LANDSCAPE ARCH AND OWNER PRIOR TO CONSTRUCTION OF ALL WALLS.

STATE OF MAINE  
AARON C. JONES  
No. 10988  
LICENSED PROFESSIONAL ENGINEER  
DECEMBER 15th, 2013

Structural Integrity  
Consulting Engineers, Inc.  
SI # 13-0178


77 Oak Street  
Portland, ME, 04101  
p. 207-774-4614  
f. 866-793-7835  
www.structuralintg.com

BUILD WITH CONFIDENCE  
©2013 Structural Integrity Consulting Engineers, Inc.

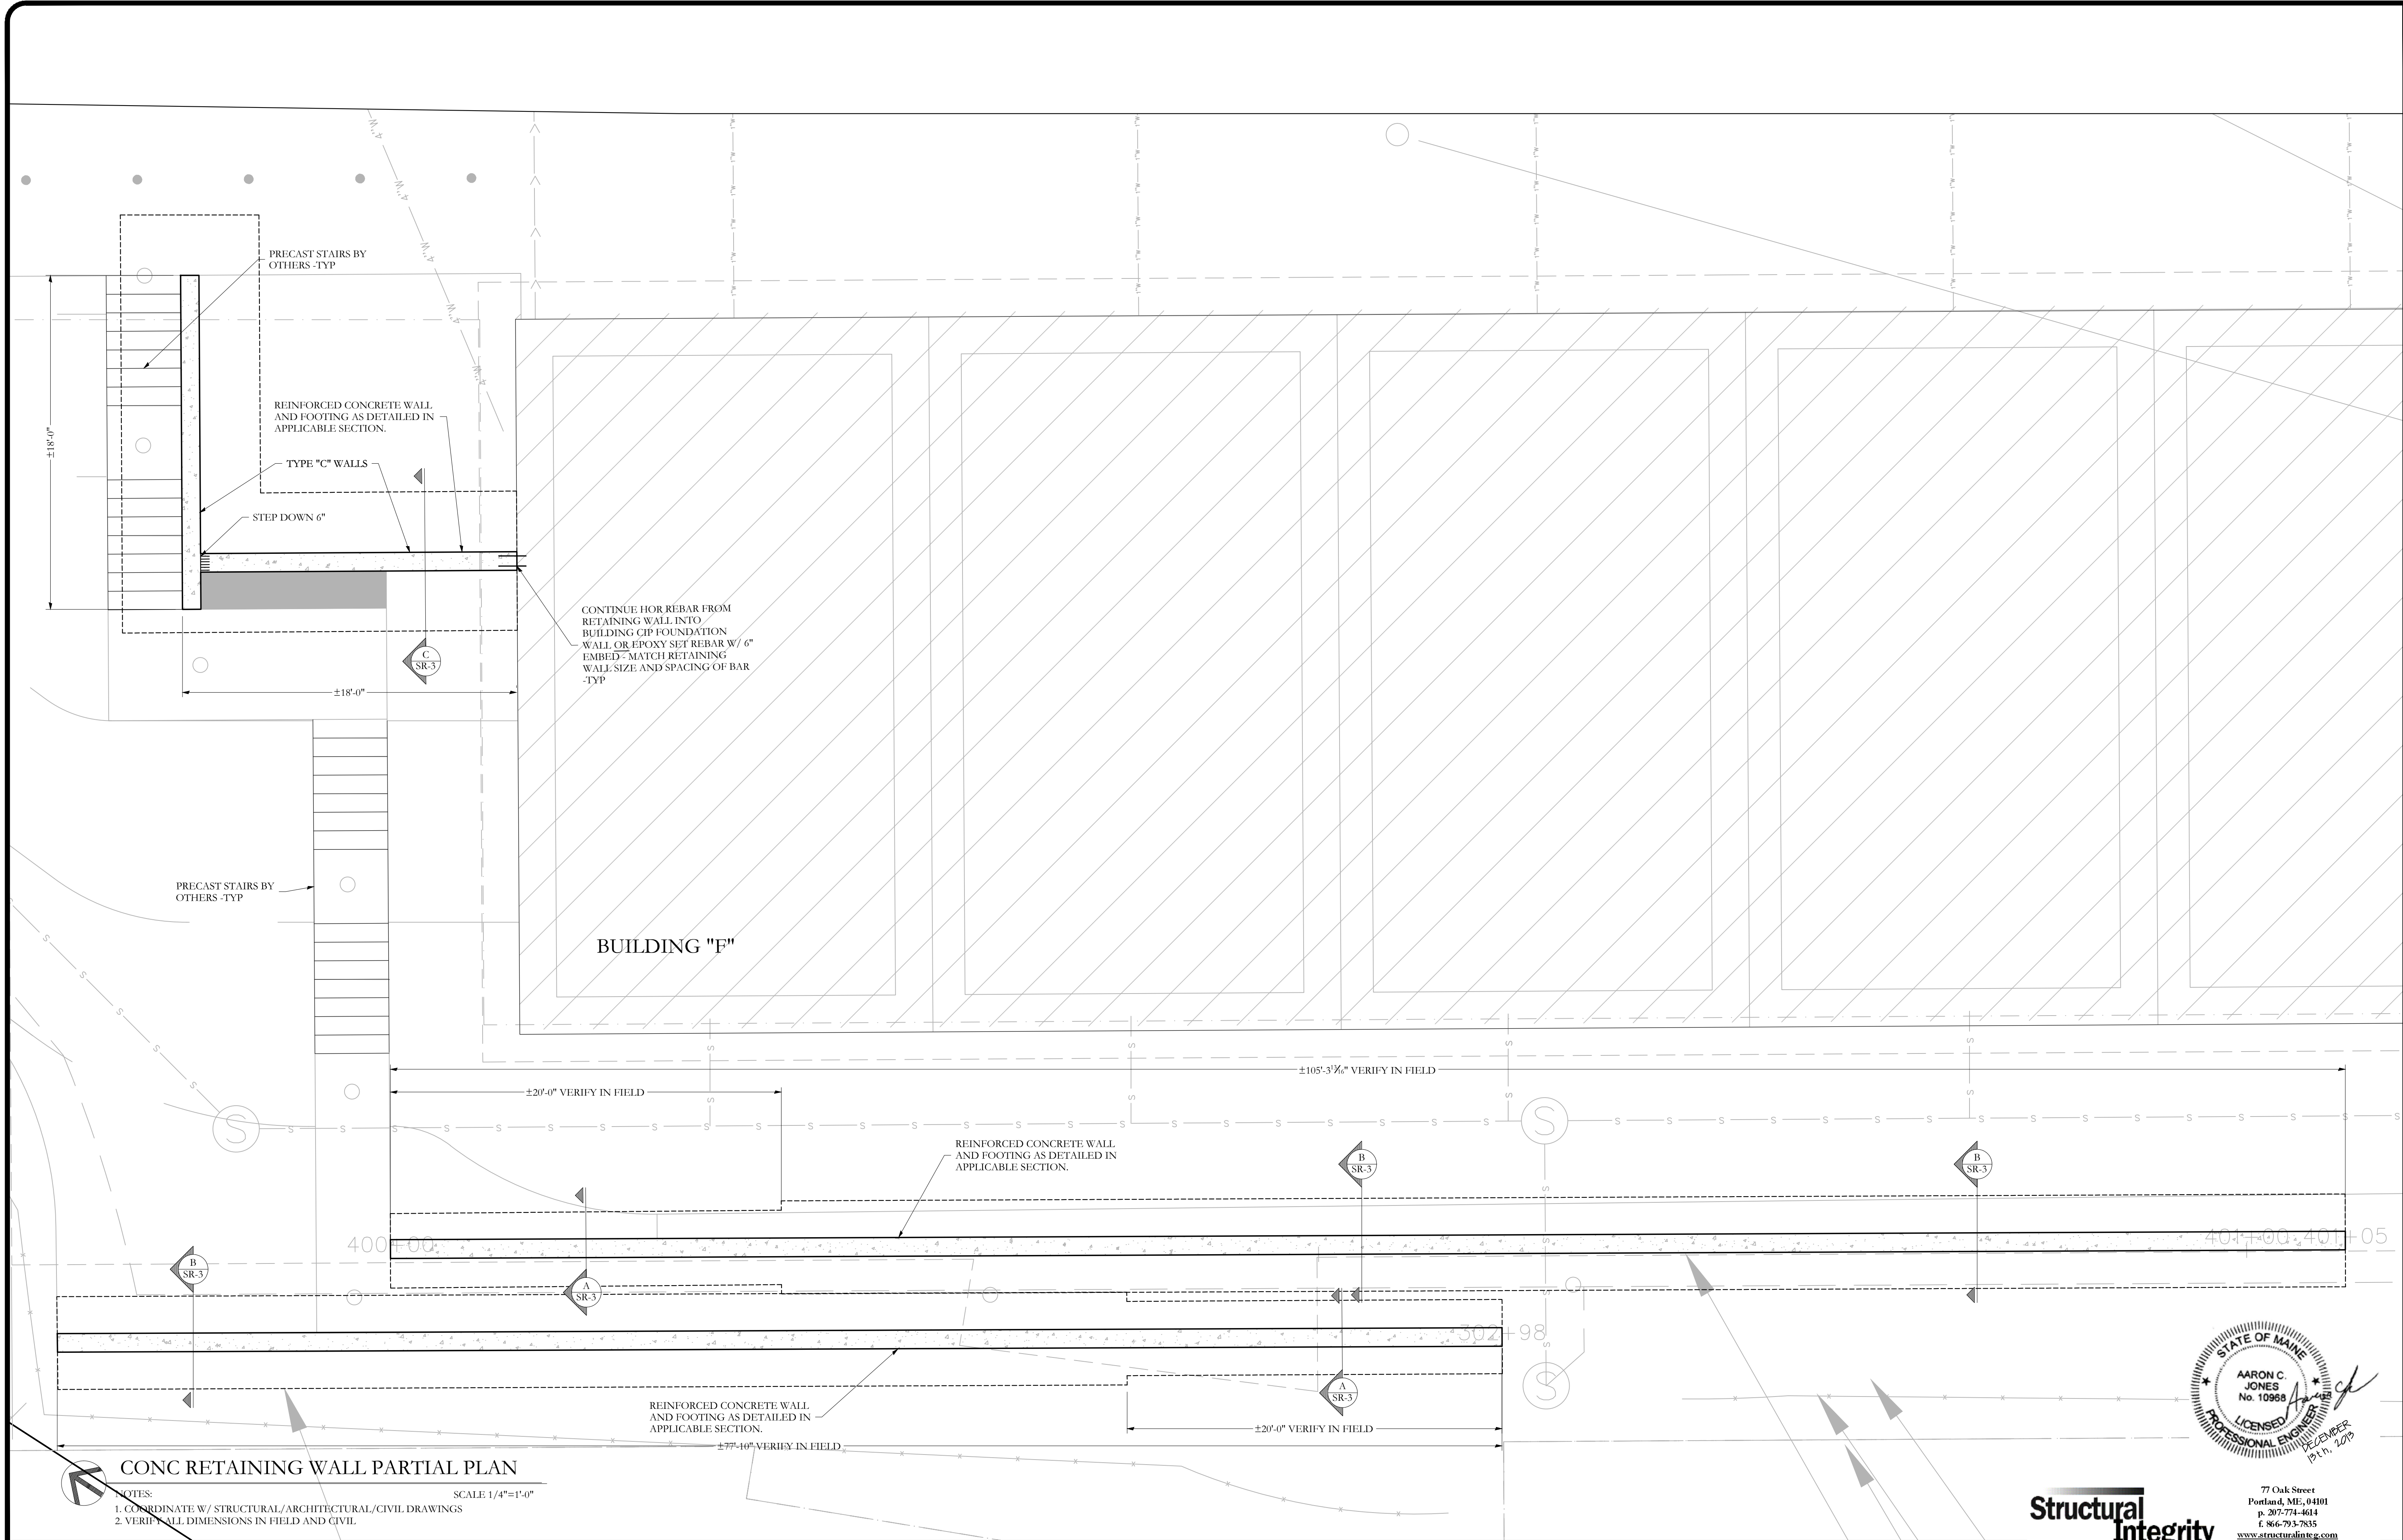

**CONC RETAINING WALL PARTIAL PLAN**

NOTES:  
 1. COORDINATE W/ STRUCTURAL/ARCHITECTURAL/CIVIL DRAWINGS  
 2. VERIFY ALL DIMENSIONS IN FIELD AND CIVIL  
 SCALE 1/4"=1'-0"

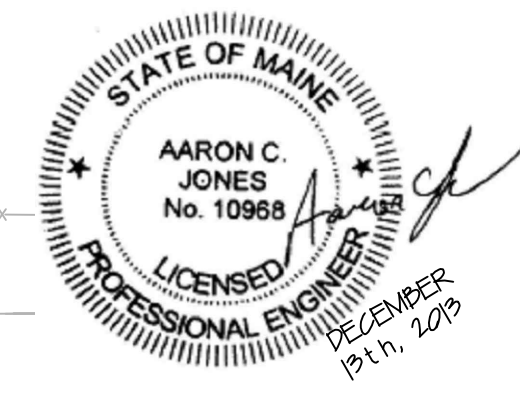

**Structural Integrity**  
 Consulting Engineers, Inc.  
 77 Oak Street  
 Portland, ME, 04101  
 p. 207-774-4614  
 f. 866-793-7835  
 www.structuralintg.com  
 BUILD WITH CONFIDENCE  
 ©2013 Structural Integrity Consulting Engineers, Inc.


© 2013 RYAN SENATORE ARCHITECTURE

**MUNJOY HEIGHTS**  
 79 WALNUT STREET  
 PORTLAND, MAINE



**RYAN SENATORE ARCHITECTURE**  
 555 CONGRESS ST. SUITE 304  
 PORTLAND, MAINE 04101  
 207-650-6414

CONSULTANTS:  
 STRUCTURAL: Structural Integrity  
 77 Oak St. Portland, ME 04101  
 207-774-4614

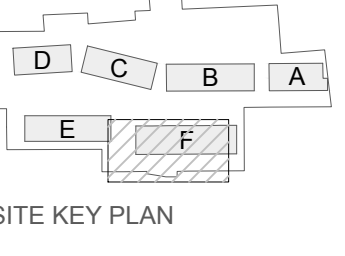

REVISIONS:

DATE: DECEMBER 13, 2013  
 PROJECT N:  
 DRAWN BY: WRM  
 CHECKED BY: ACJ  
 SCALE: AS NOTED

SHEET TITLE:  
**CONCRETE RETAINING WALL PARTIAL PLAN 2**

**SR-4**