


NOTES:
 ALL CONSTRUCTION SHALL BE IN ACCORDANCE WITH THE CITY OF PORTLAND TECHNICAL STANDARDS MANUAL INCLUDING FIGURE 1-6E AND 1-7 AND THE MANUAL ON UNIFORM TRAFFIC CONTROL DEVICES (MUTCD)

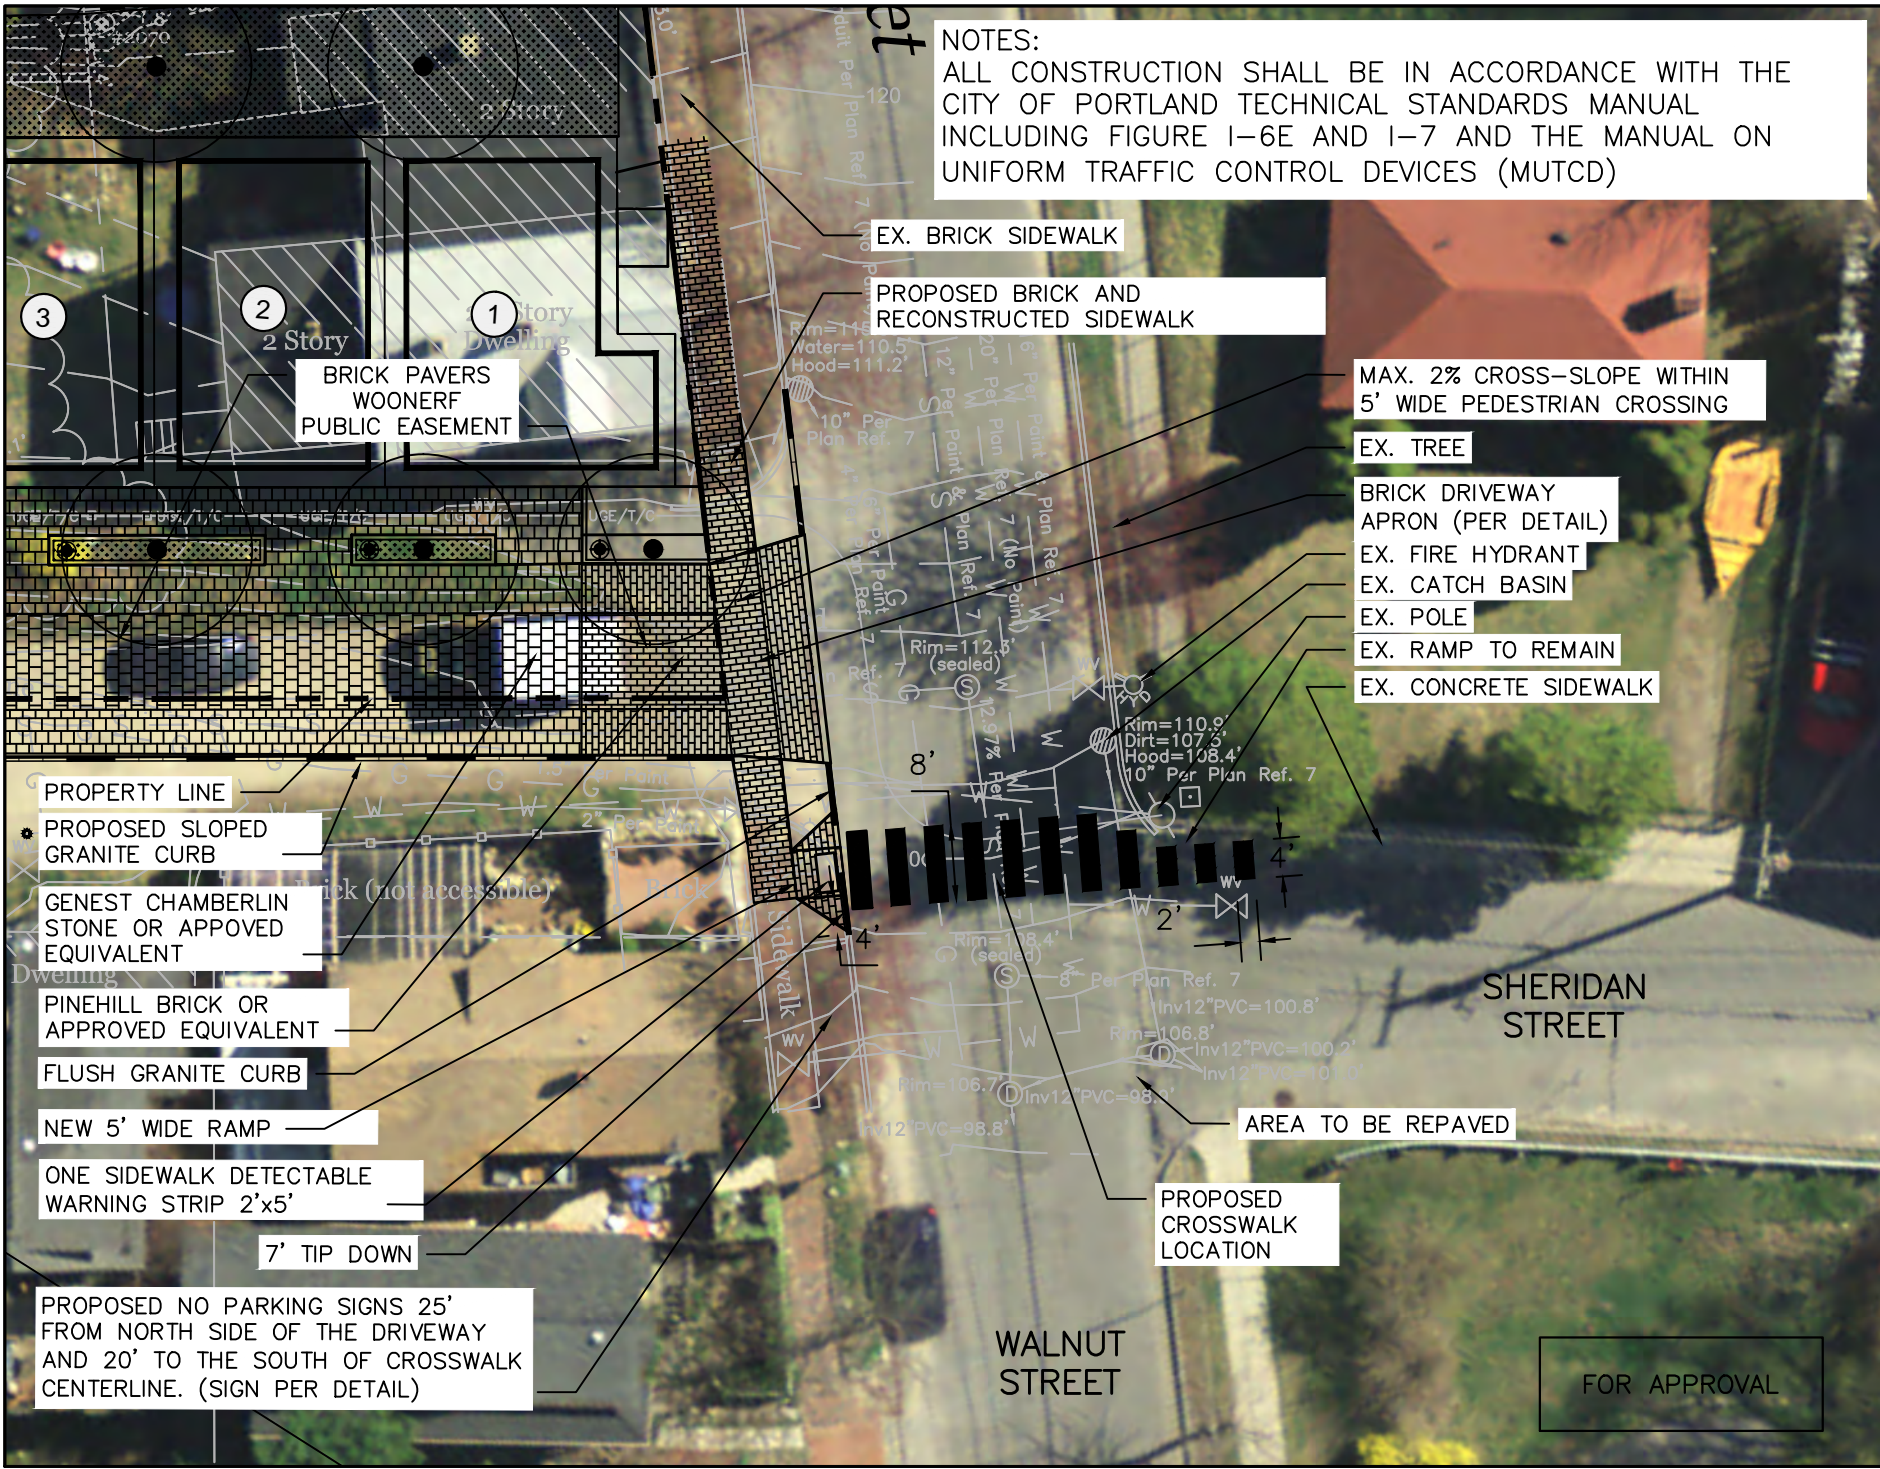

ISSUED FOR	CONCEPT
	CONCEPT 1
	DRAFT TO DPS
	PLANNING COMMENTS
	EASEMENT AREA
	DPS COMMENTS
	REVISION

DRAWING NAME: WALNUT STREET CROSSWALK PLAN
 PROJECT NAME: MUNJOY HEIGHTS
 CLIENT: REDFERN MUNJOY, LLC.
 P.O. BOX 9816, PORTLAND, MAINE 04104

ENGINEERING, INC.
 A C O R R
 P.A. REG. 3379 ENGINEERING, INC. 04104
 100 W. BROAD ST. PORTLAND, ME 04104
 (207) 772-2000

FILE:	1047_CIVIL
DATE:	2/17/14
JN:	1047
SCALE:	1"=20'
DESIGN BY:	WHS
DRAWN BY:	WHS
CHECKED BY:	WHS

DRAWING NO.
SK-1

FOR APPROVAL