





NOTES:
 1. SUMMIT GEOENGINEERING SERVICES IN COORDINATION WITH STRUCTURAL INTEGRITY CONSULTING ENGINEERS, INC. SHALL PROVIDE THE RETAINING WALL DESIGN, GLOBAL STABILITY ANALYSIS, AND THE DESIGN OF THE TEMPORARY SOIL RESTRAINT MEASURES, AS REQUIRED.

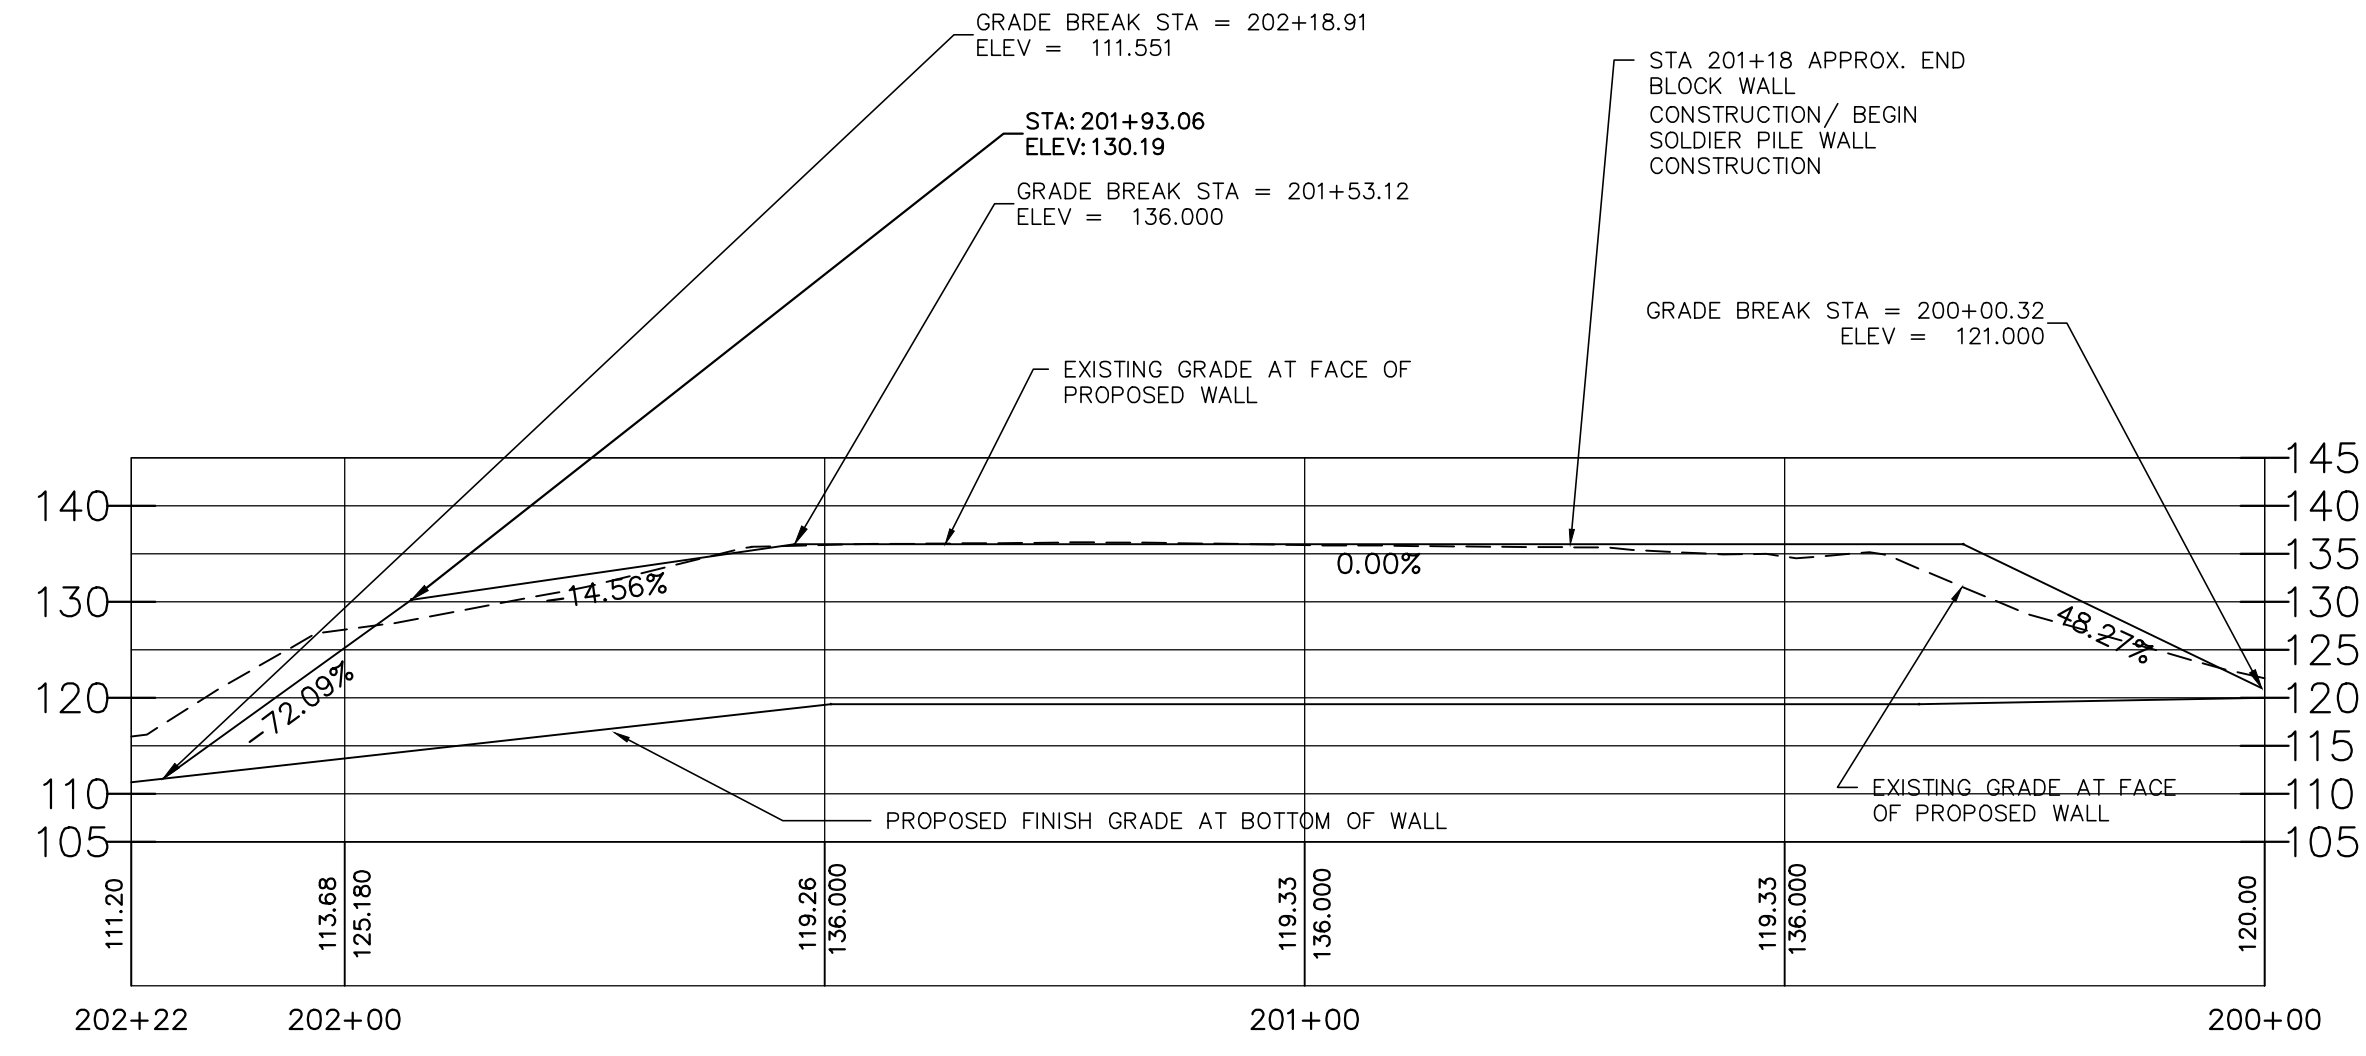


FACE OF WALL 2

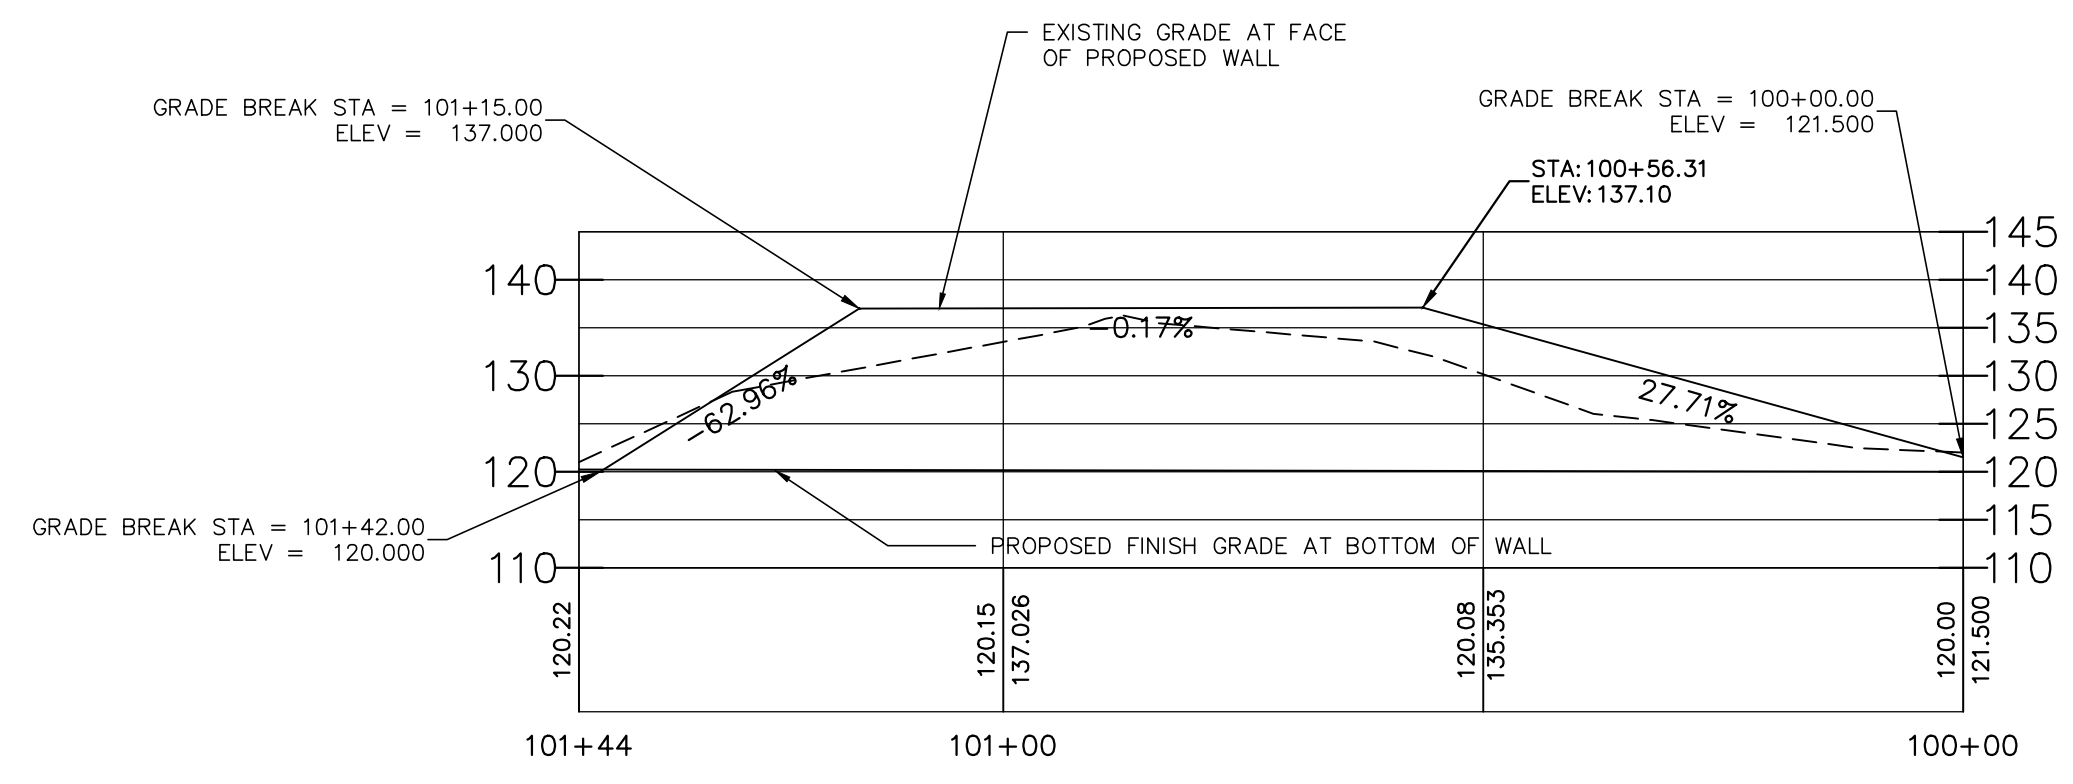

FACE OF WALL 1

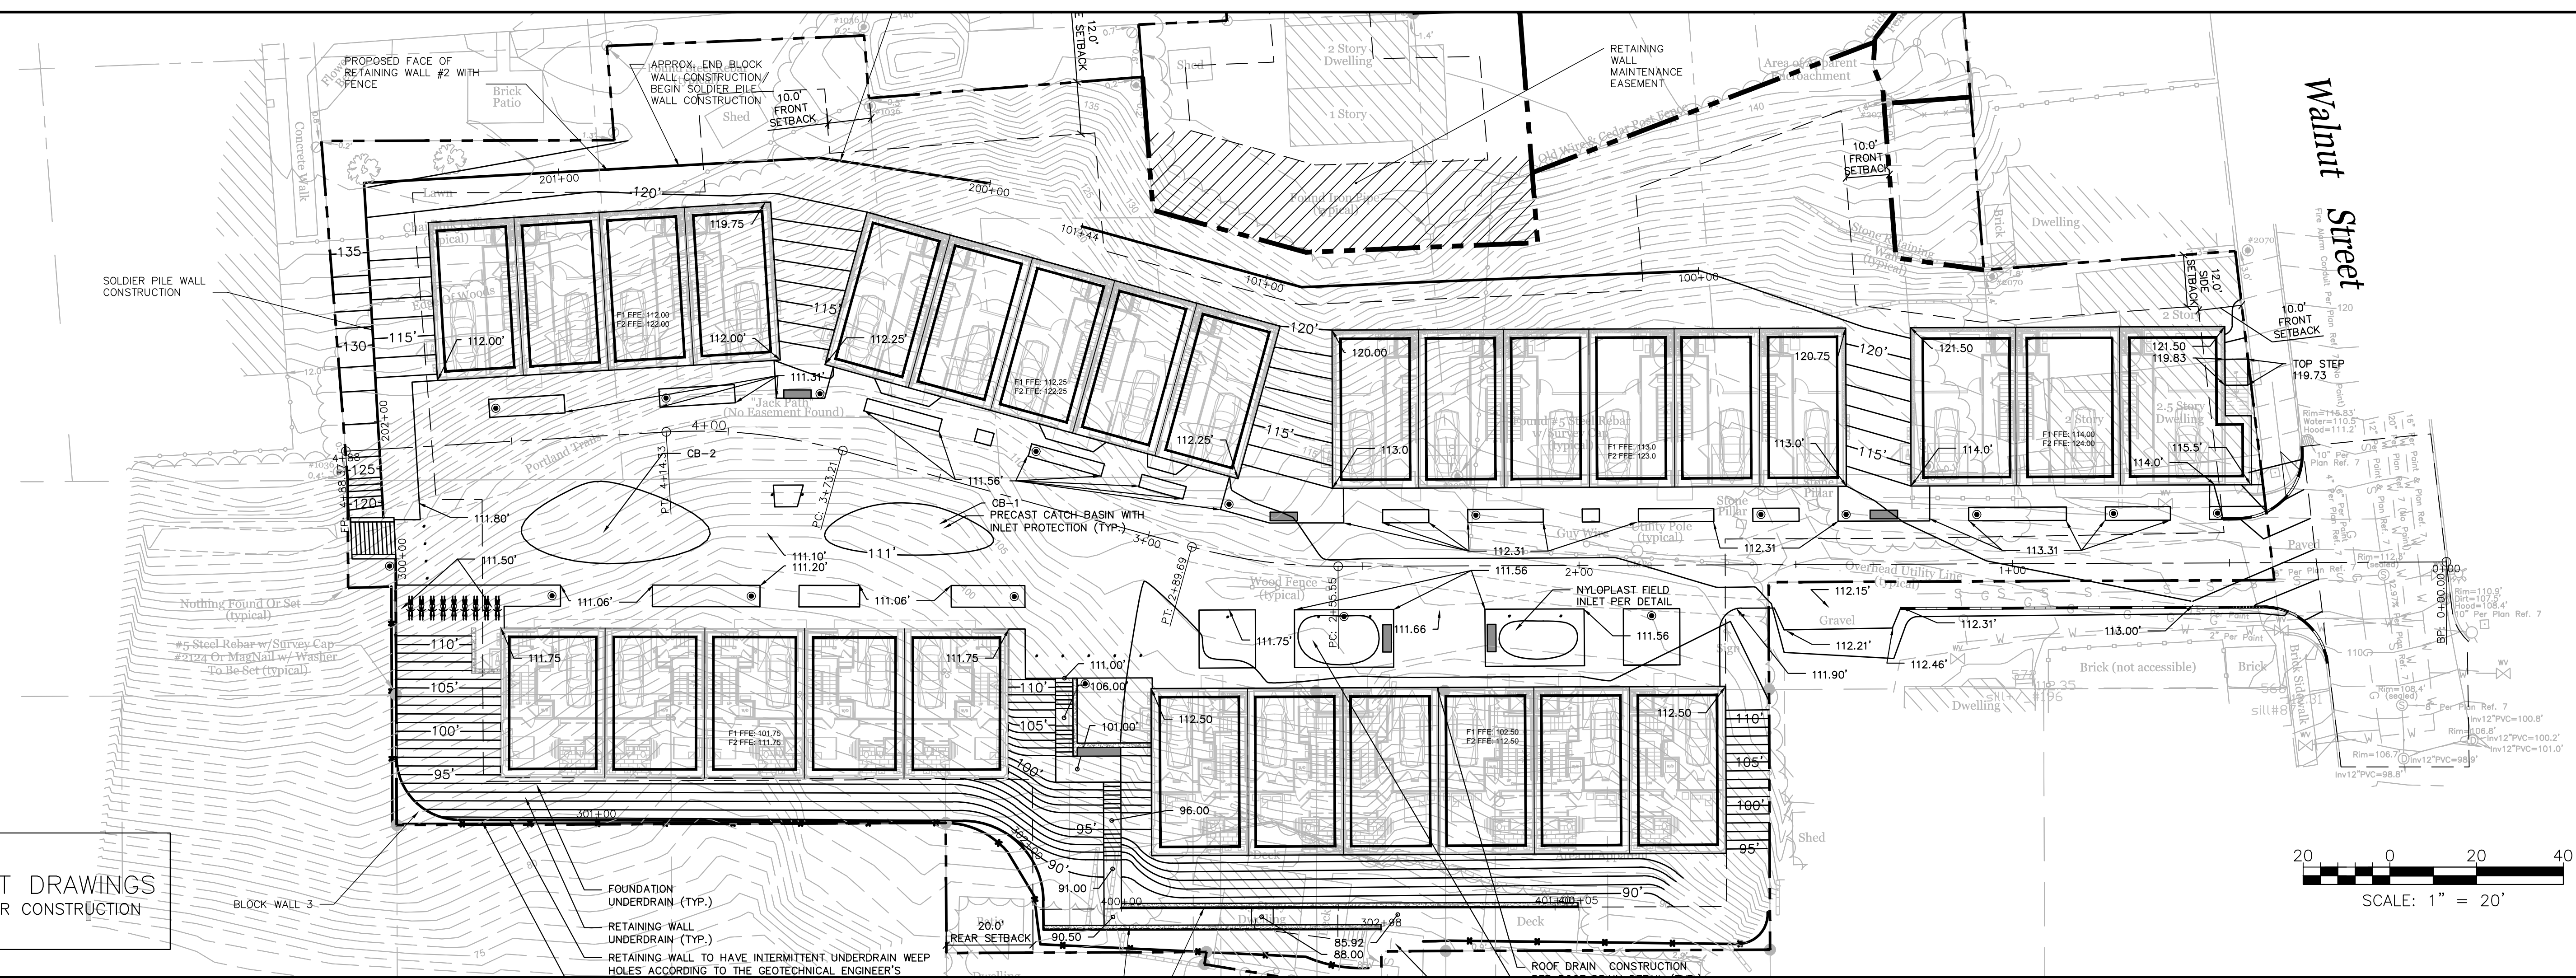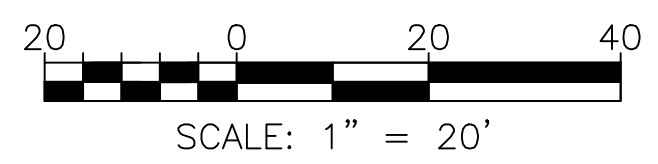

PERMIT DRAWINGS
 NOT FOR CONSTRUCTION

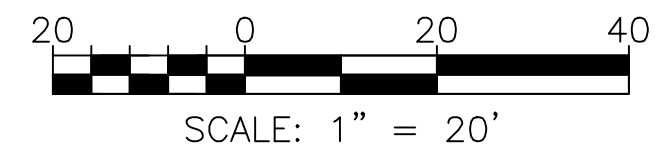

ISSUED FOR	DATE	BY
CITY SUBMISSION	9/23/13	WHS
WORKSHOP #2	11/19/13	WHS
FINAL SUBMISSION	12/2/13	WHS


REVISION	REV. DATE	BY
STAFF COMMENTS	12/2/13	WHS

DRAWING NAME: WALL 1 & 2 PROFILE PLAN
 PROJECT NAME: MUNJOY HEIGHTS
 CLIENT: REDFERN MUNJOY, LLC.
 P.O. BOX 8816, PORTLAND, MAINE 04104

ACORN ENGINEERING, INC. ENGINEERING, INC.
 P.O. BOX 33027 PORTLAND, MAINE 04104
 (207) 775-2655

THIS PLAN SHALL NOT BE MODIFIED WITHOUT WRITTEN PERMISSION FROM THE ENGINEER. ANY CHANGES SHALL BE AT THE CLIENT'S RISK AND WITHOUT LIABILITY TO ACOEN.

FILE: 1047_CIVIL
 DATE: 9/23/13
 JUN: 1047
 SCALE: 1"=20'
 DESIGN BY: WHS
 DRAWN BY: ZRJ
 CHECKED BY: WHS

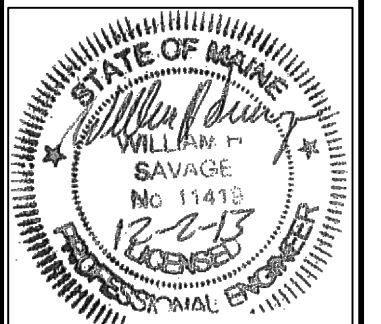

DRAWING NO. C-32