




**1** GROUND COVER PLANTING  
 L3.0 SCALE: 1" = 1'-0"

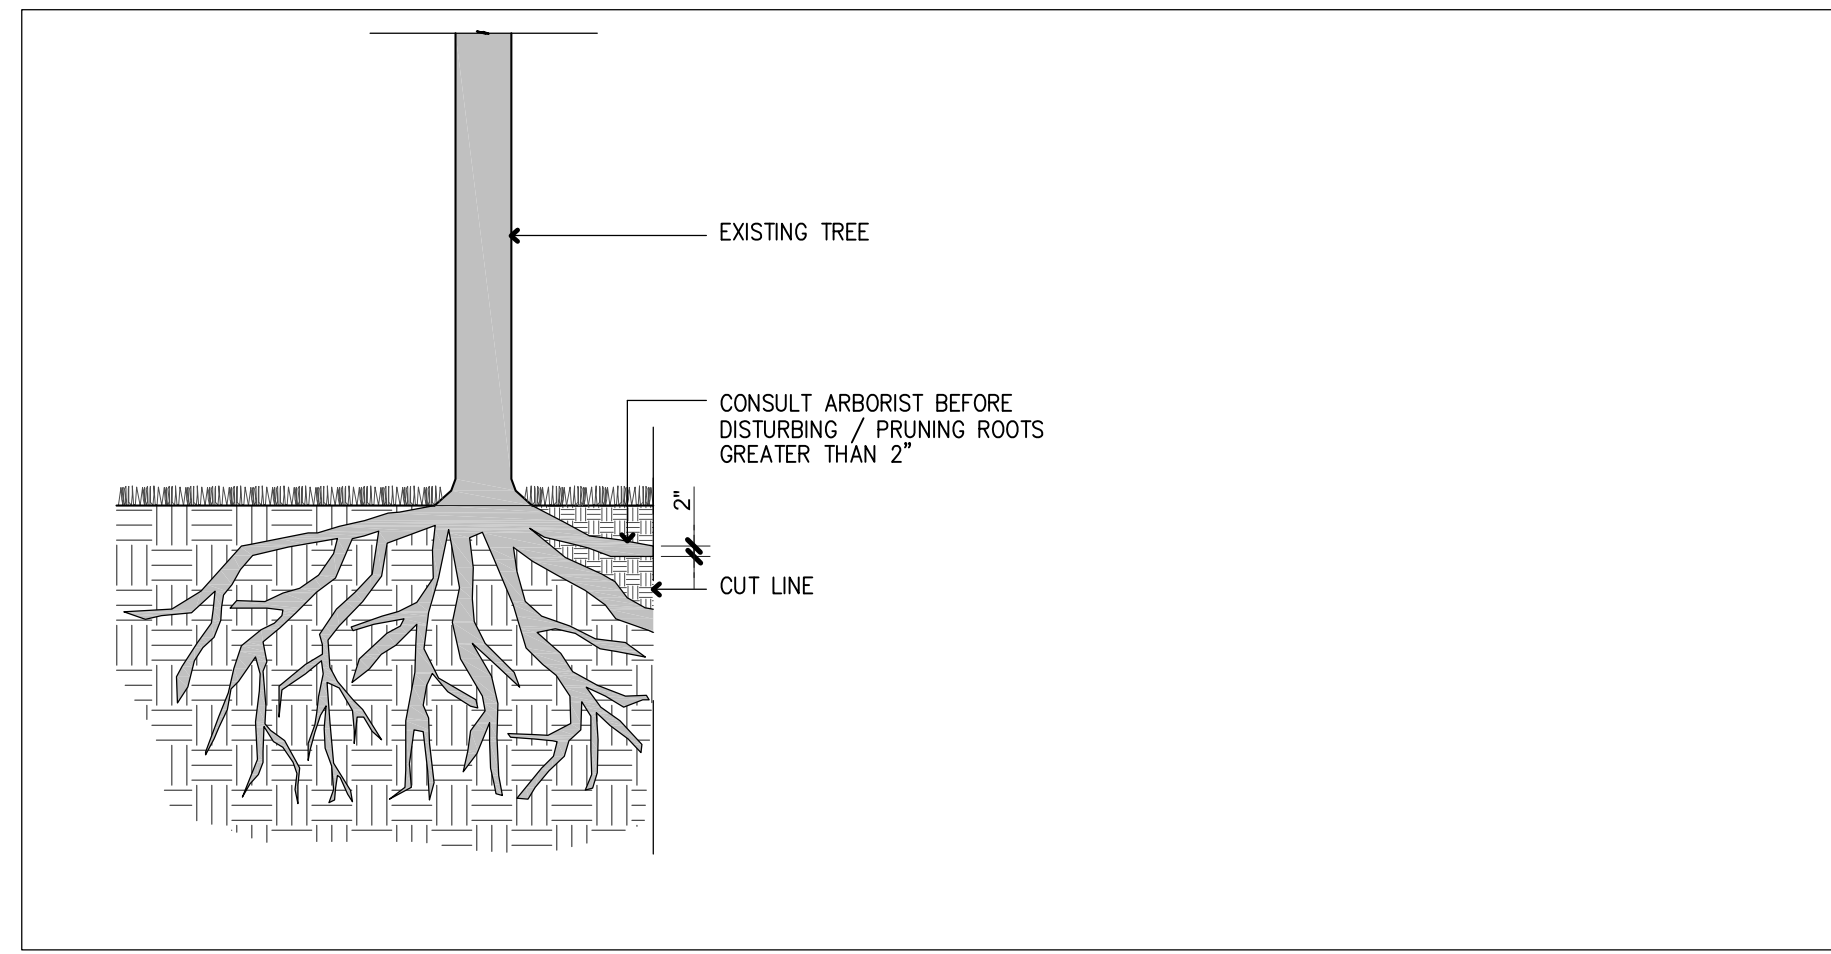


**4** ROOT PRUNING  
 L3.0 SCALE: 1" = 1'-0"

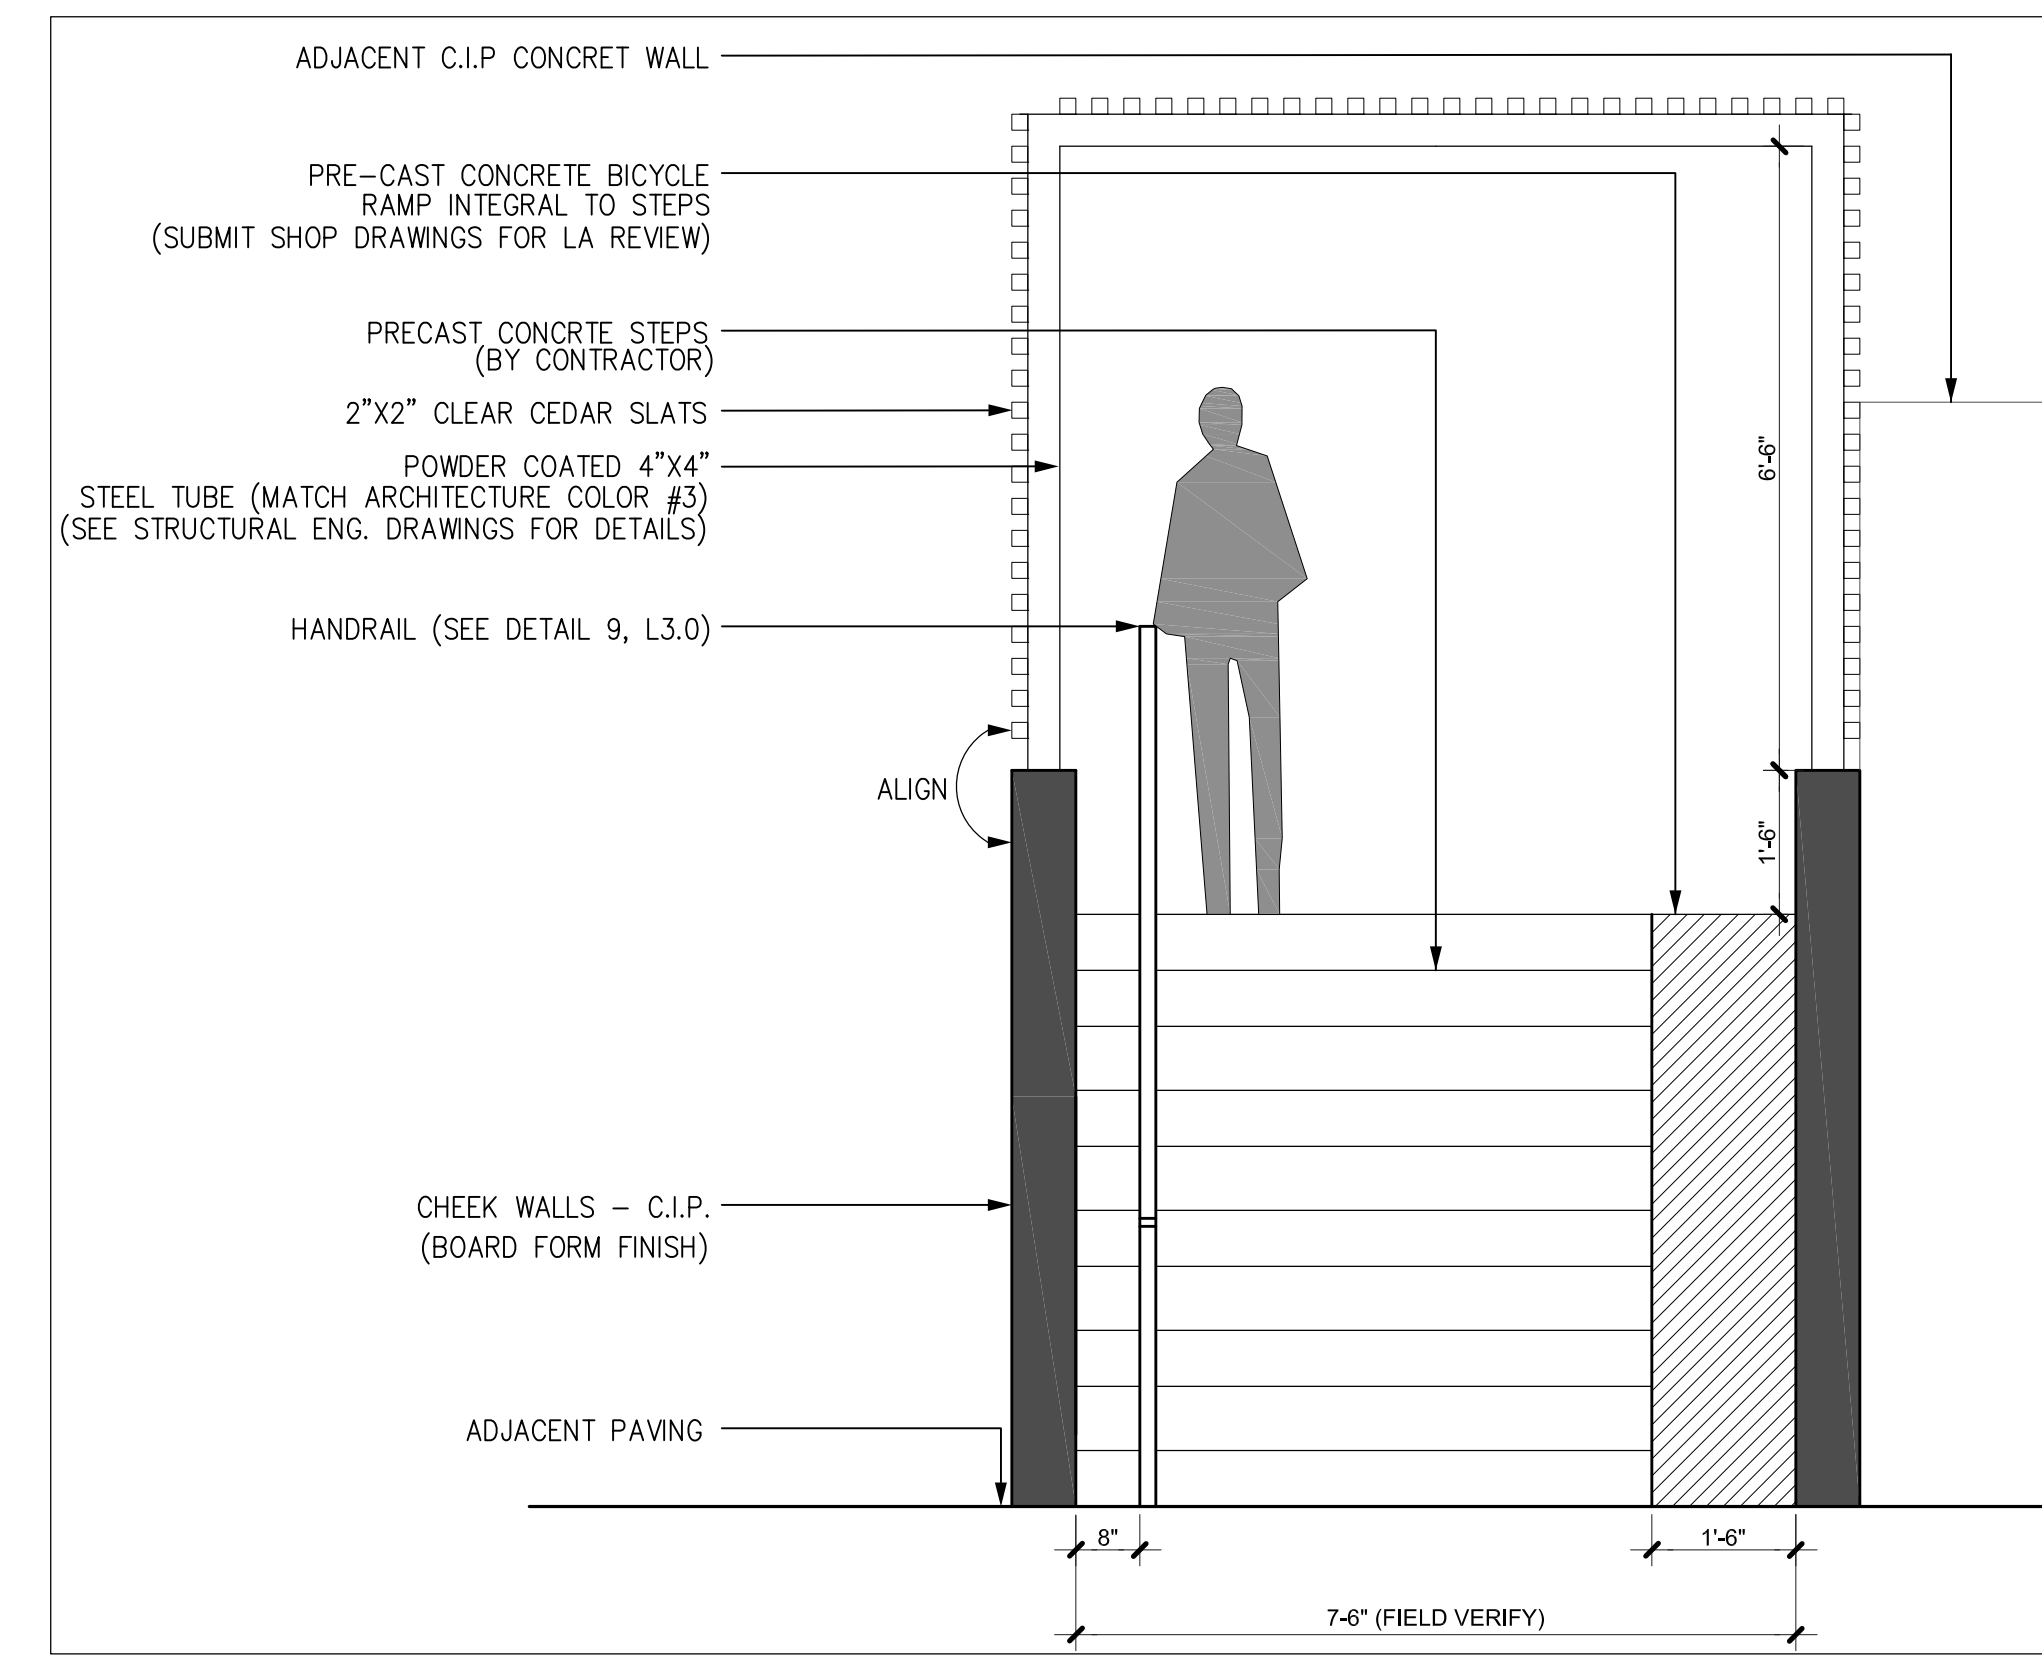


**7** EXPANSION JOINT  
 L3.0 SCALE: 1/2" = 1'-0"

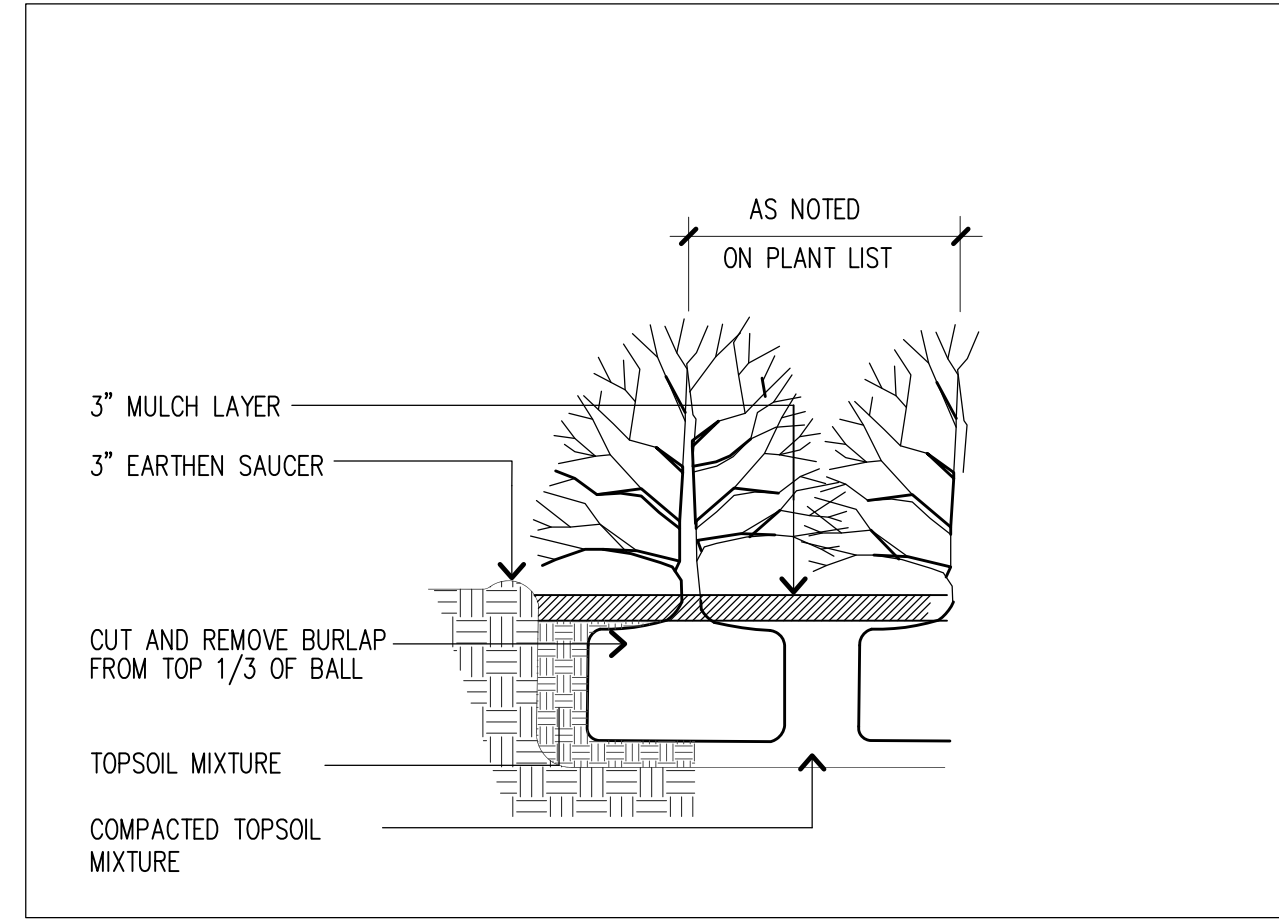


**2** SHRUB PLANTING  
 L3.0 SCALE: 1" = 1'-0"

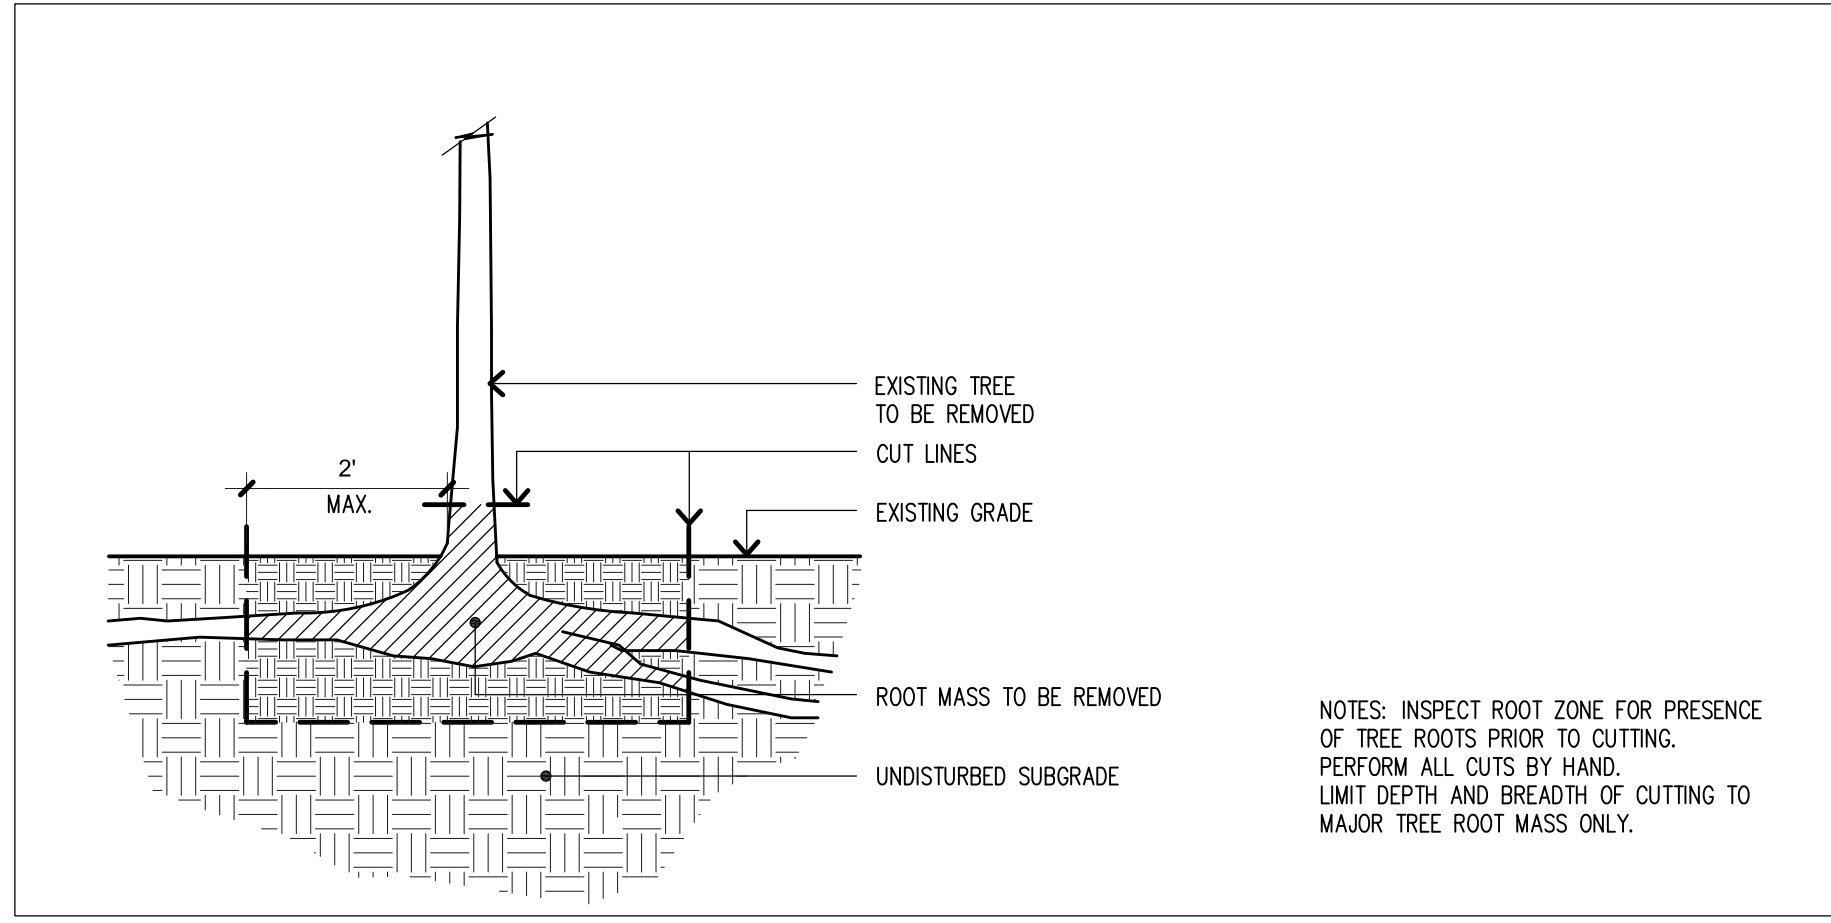


**5** TREE REMOVAL (AT PROPERTY LINE)  
 L3.0 SCALE: 1/2" = 1'-0"

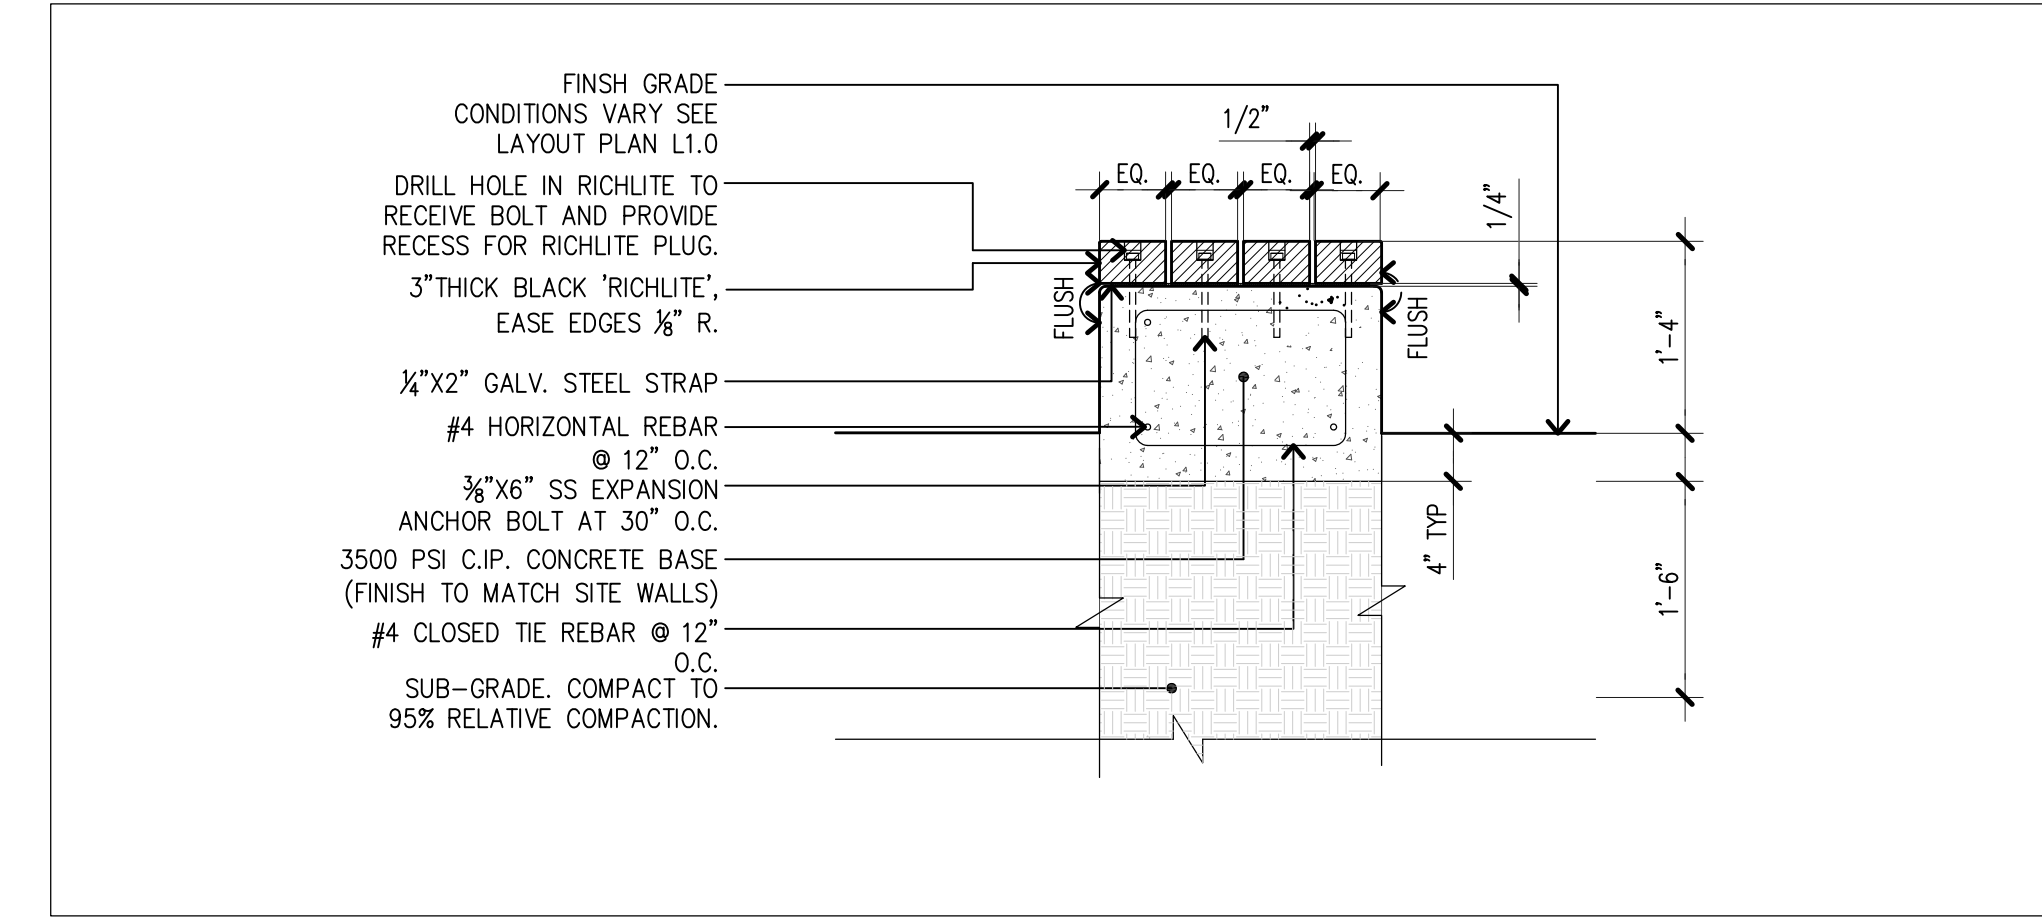


**8** EXPANSION JOINT  
 L3.0 SCALE: NOT TO SCALE

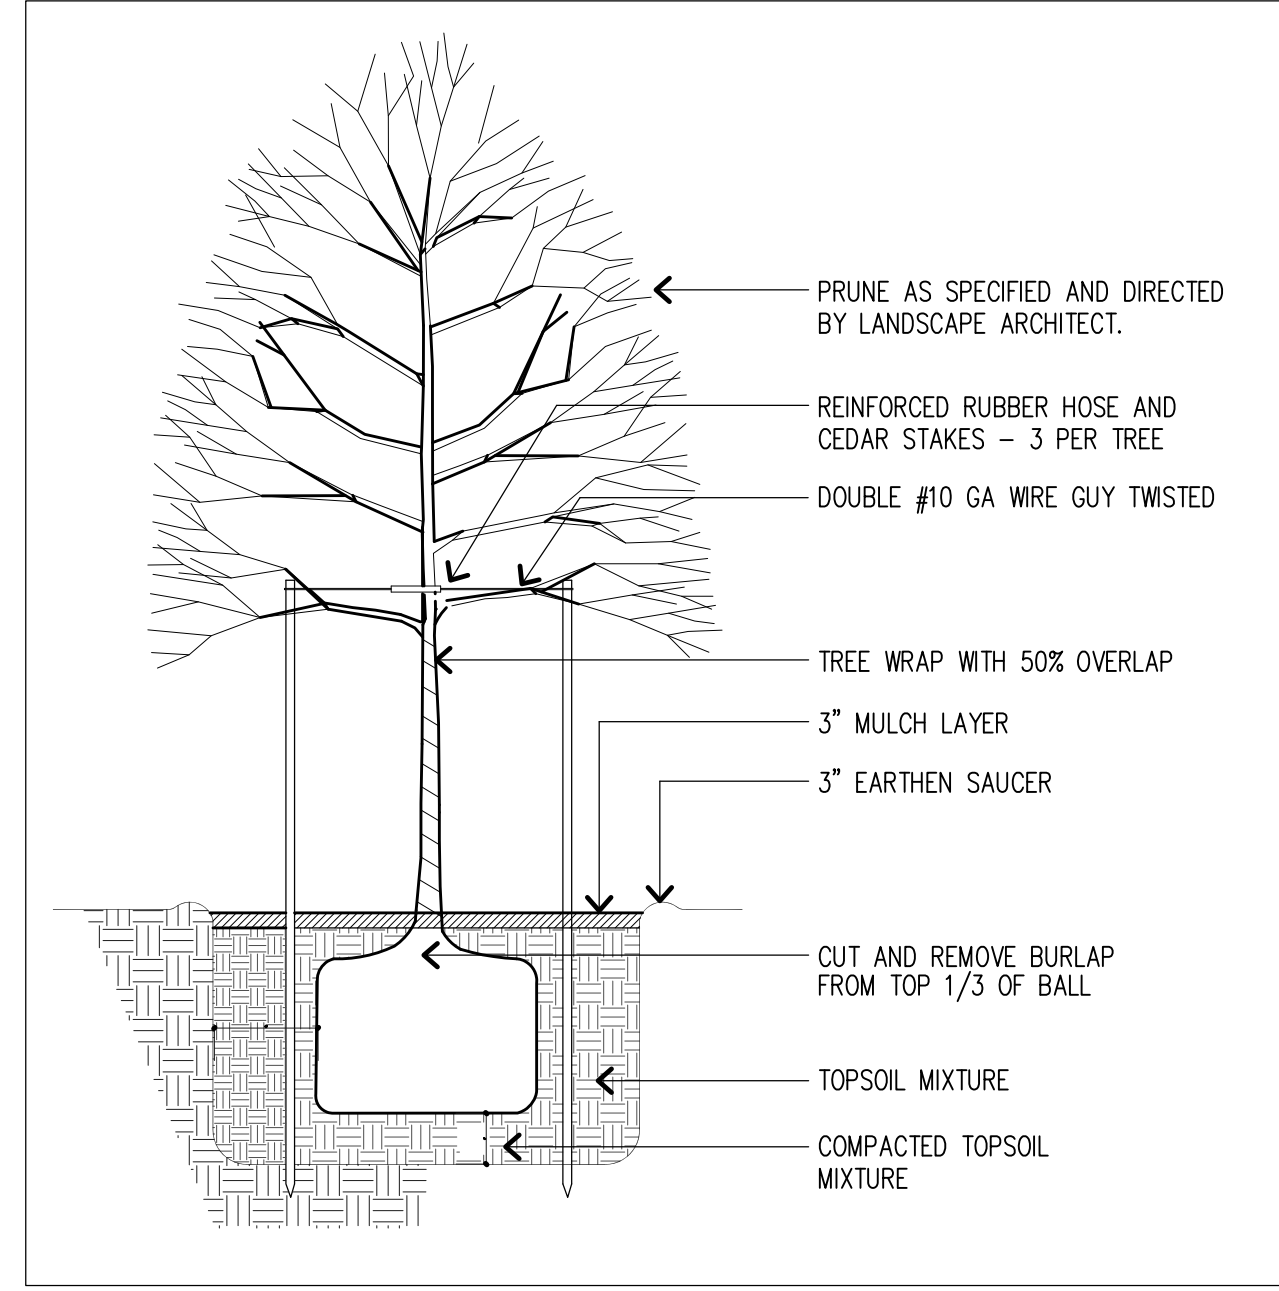

**3** TREE PLANTING  
 L3.0 SCALE: 3/4" = 1'-0"

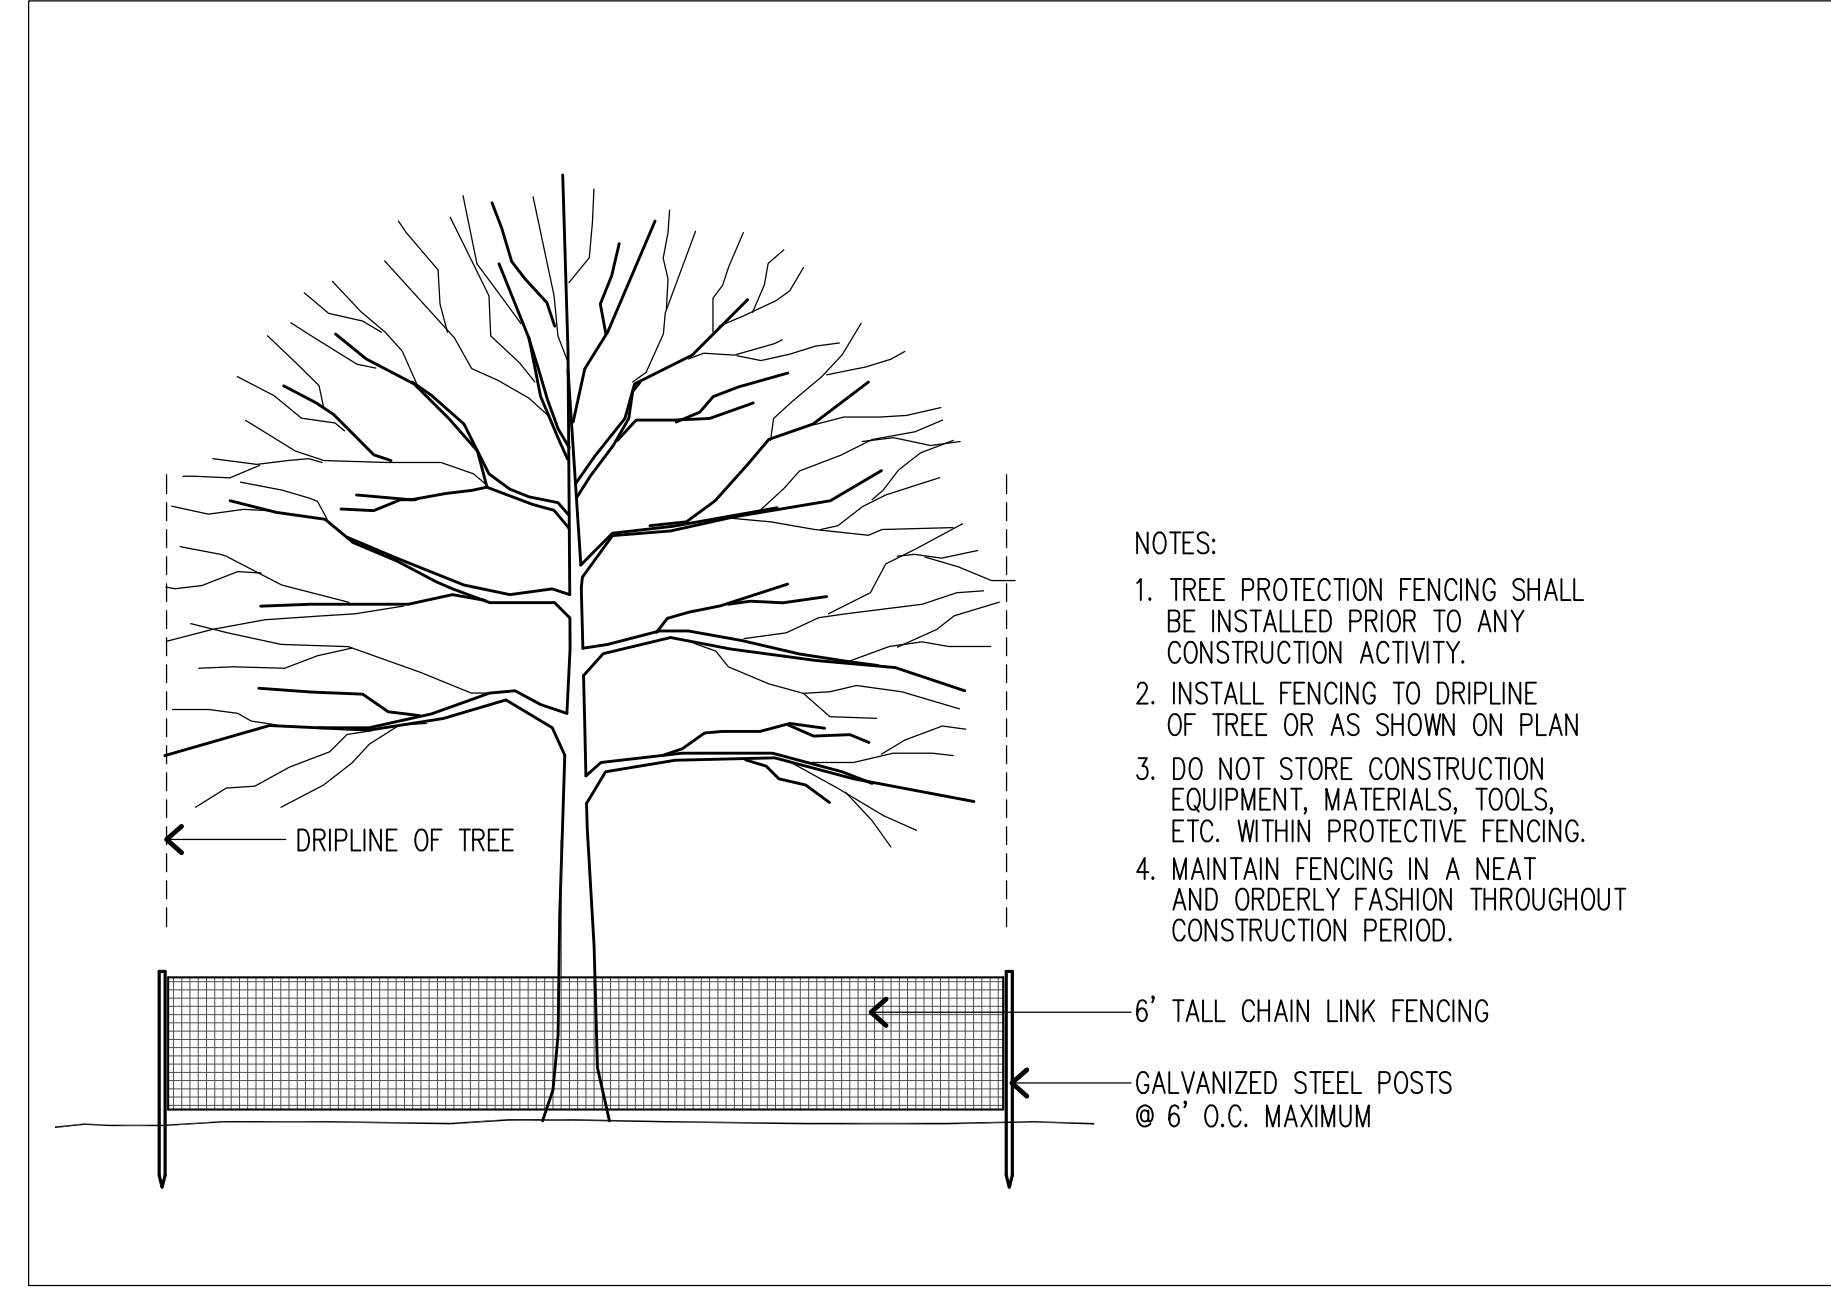

**6** TREE PROTECTION  
 L3.0 NOT TO SCALE

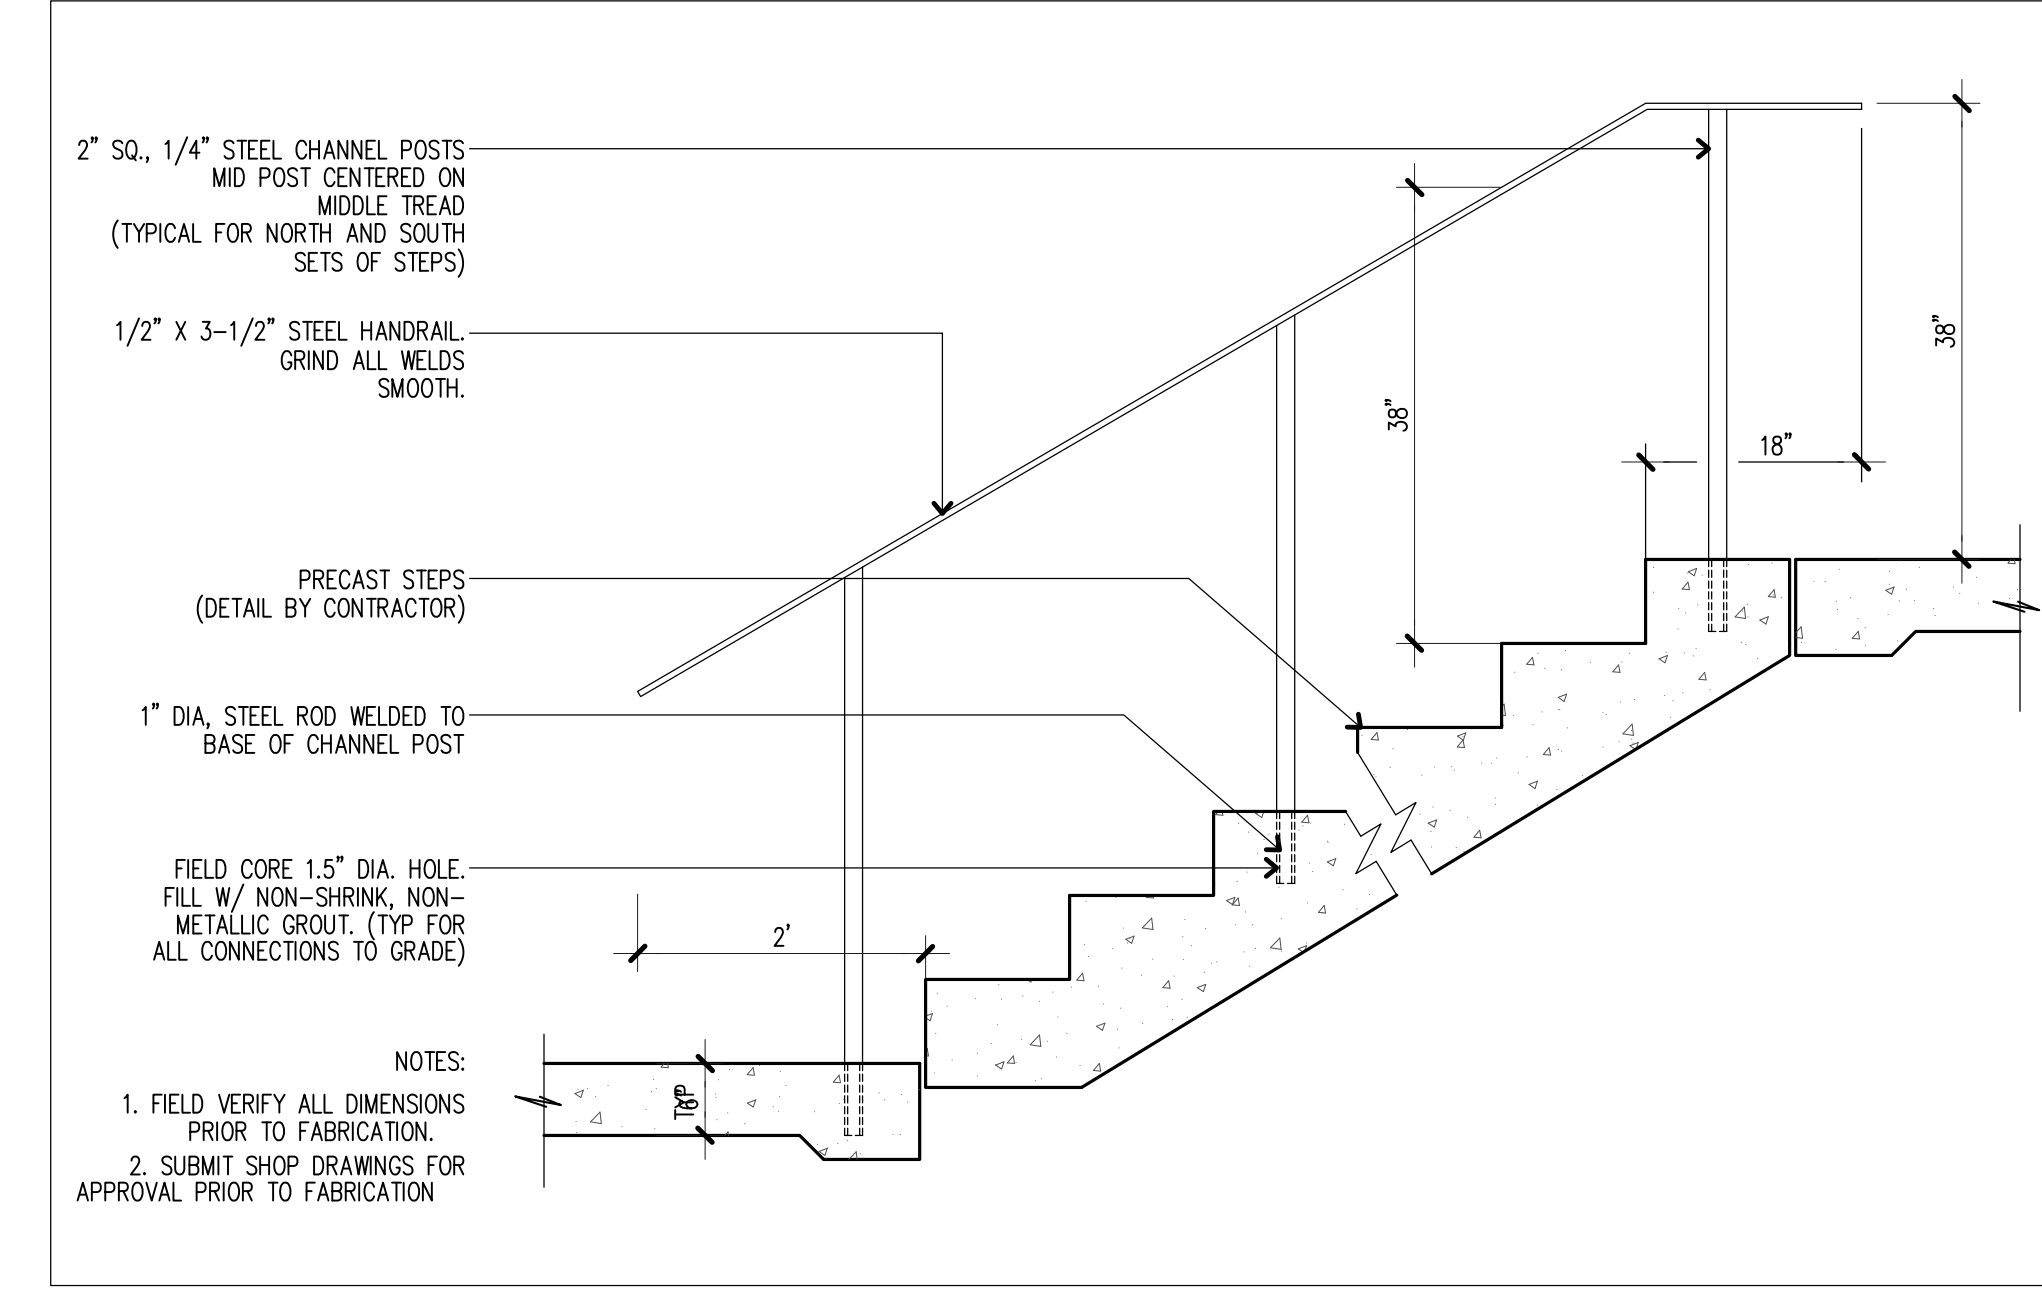

**9** EXPANSION JOINT  
 L3.0 SCALE: 3/4" = 1'-0"

100% PLANNING BOARD  
 SUBMITTAL  
 NOT FOR CONSTRUCTION

Revision	Date:
1	Comment Response 14/02/08

revisions:  
 date: December 13, 2013  
 scale: As Noted  
 drawn: SD  
 checked: SD

**L3.0**