


Existing Deck

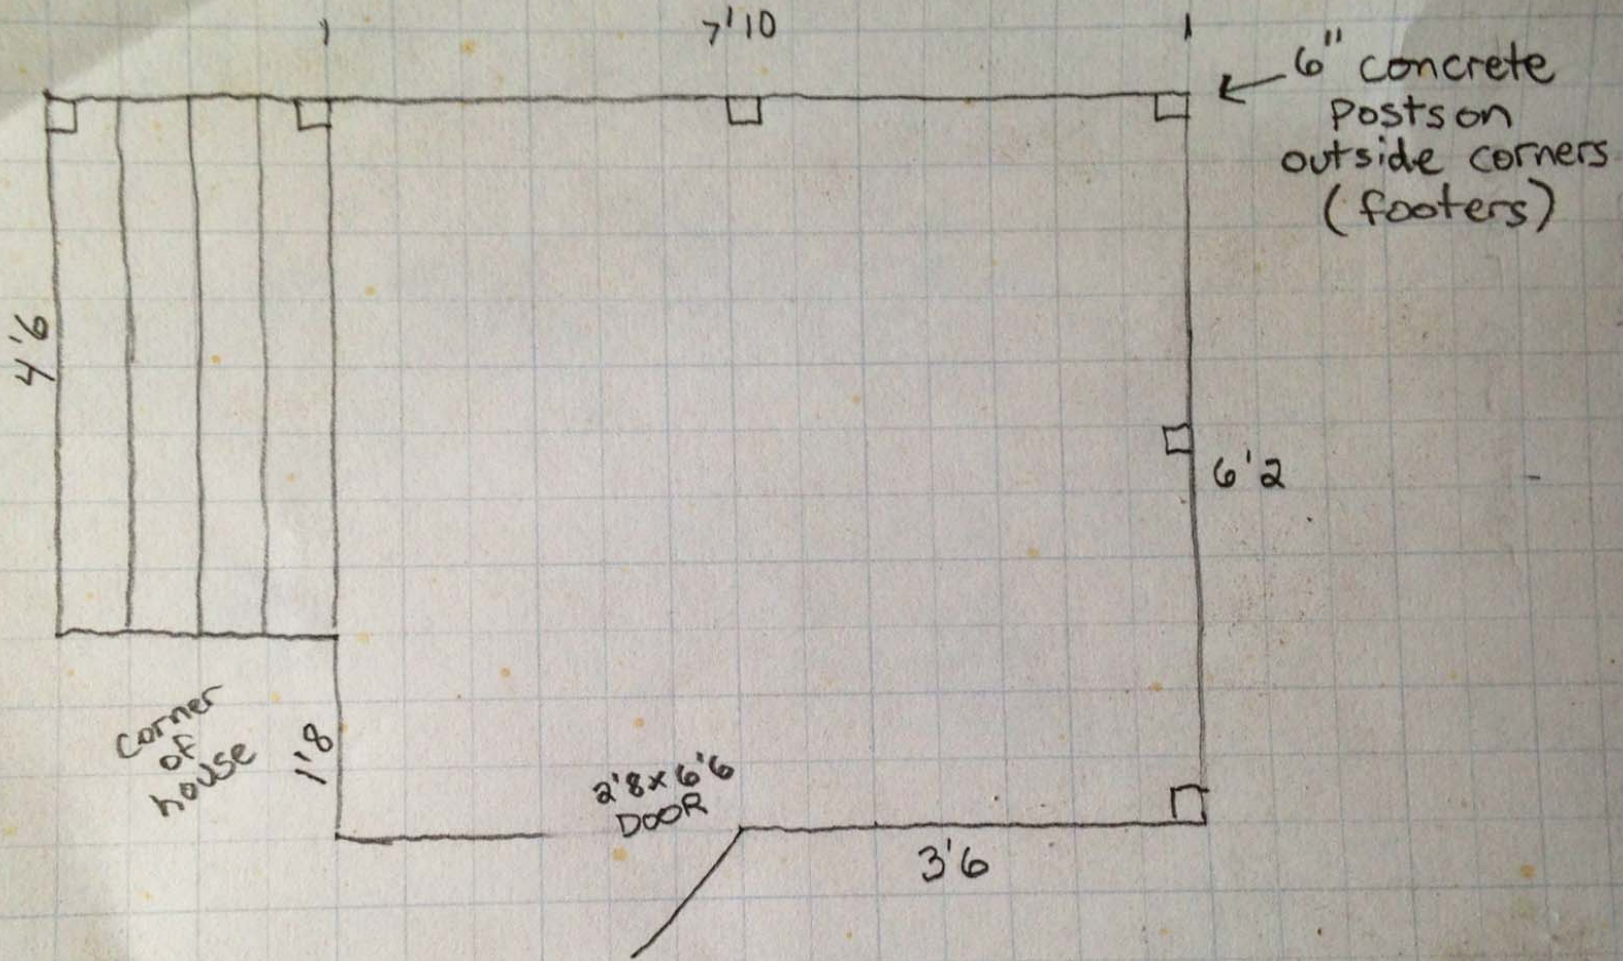

Auburn – Bangor – Belgrade – Brunswick – Fairfield
Farmington – Greenville – Portland – Skowhegan

1x4 decking
37" rails
PT framing 16" OC
PT rail posts
stairs = 8" rise 10.5" treads