


# 155 WASHINGTON - MULTI-USE BUILDING


PORTLAND, MAINE

DECEMBER 01, 2017


PROGRESS PRINT ONLY  
Not for Construction

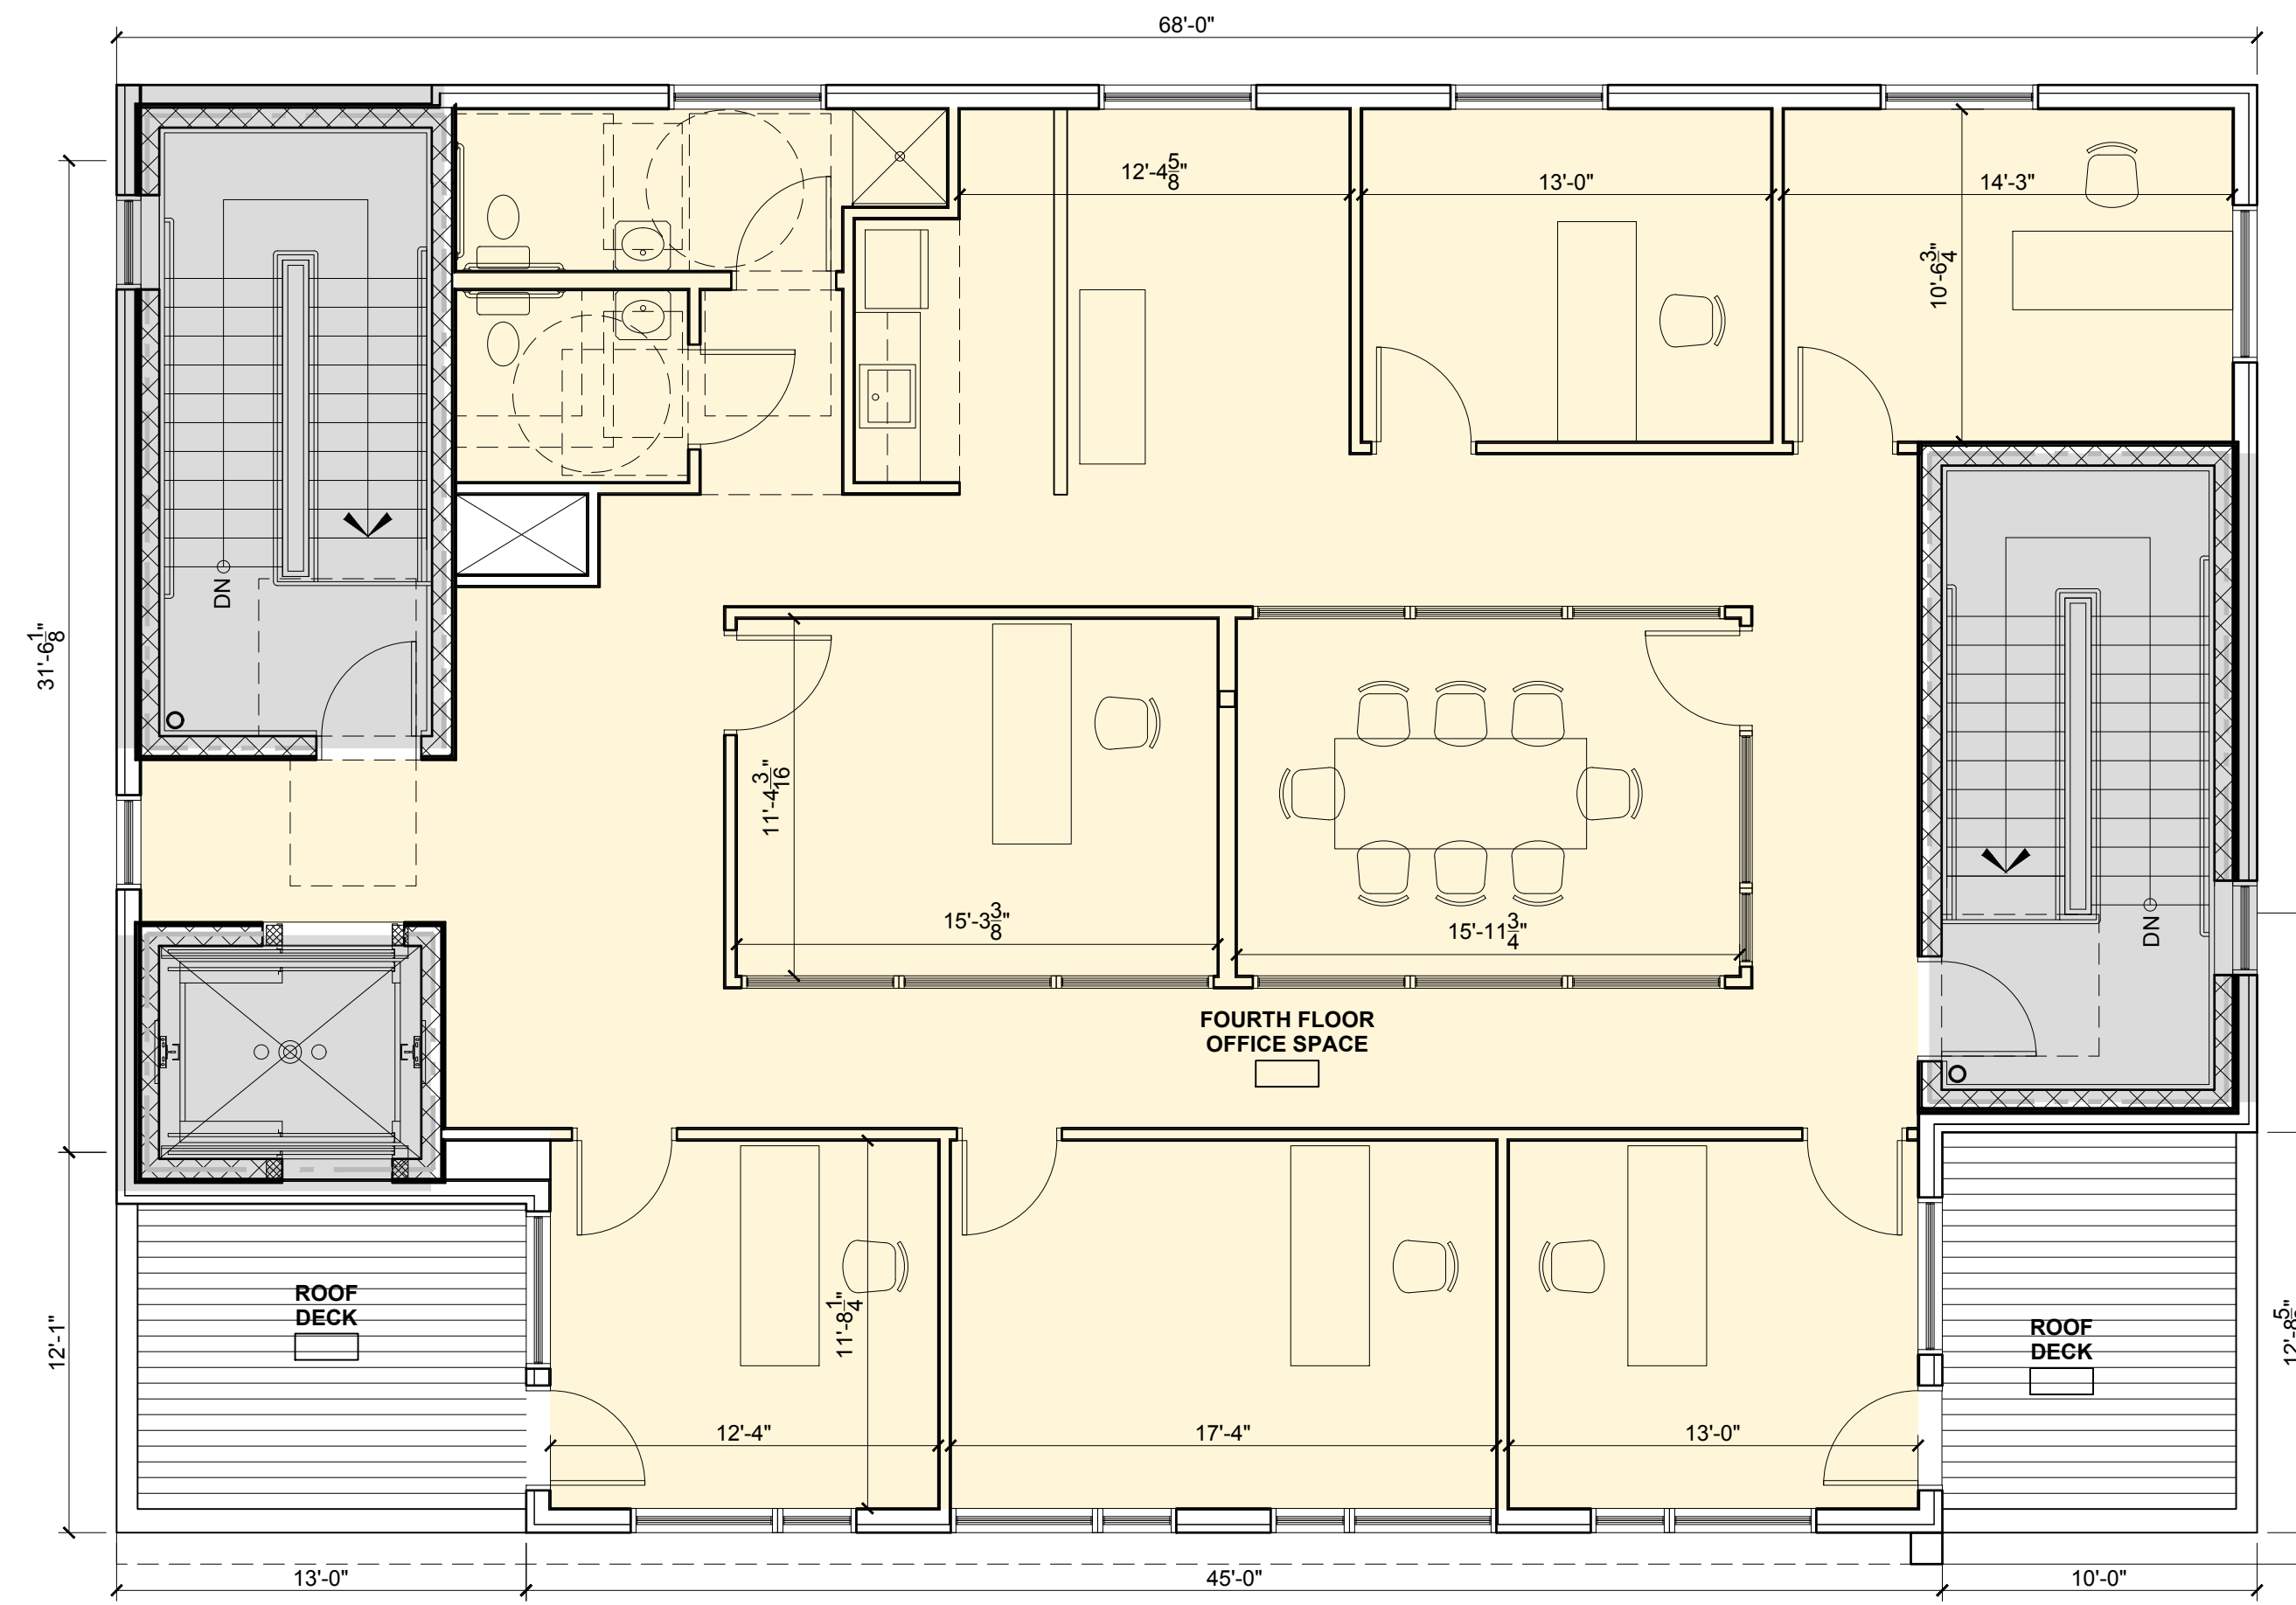


4 FOURTH FLOOR PLAN  
3/16" = 1'-0"

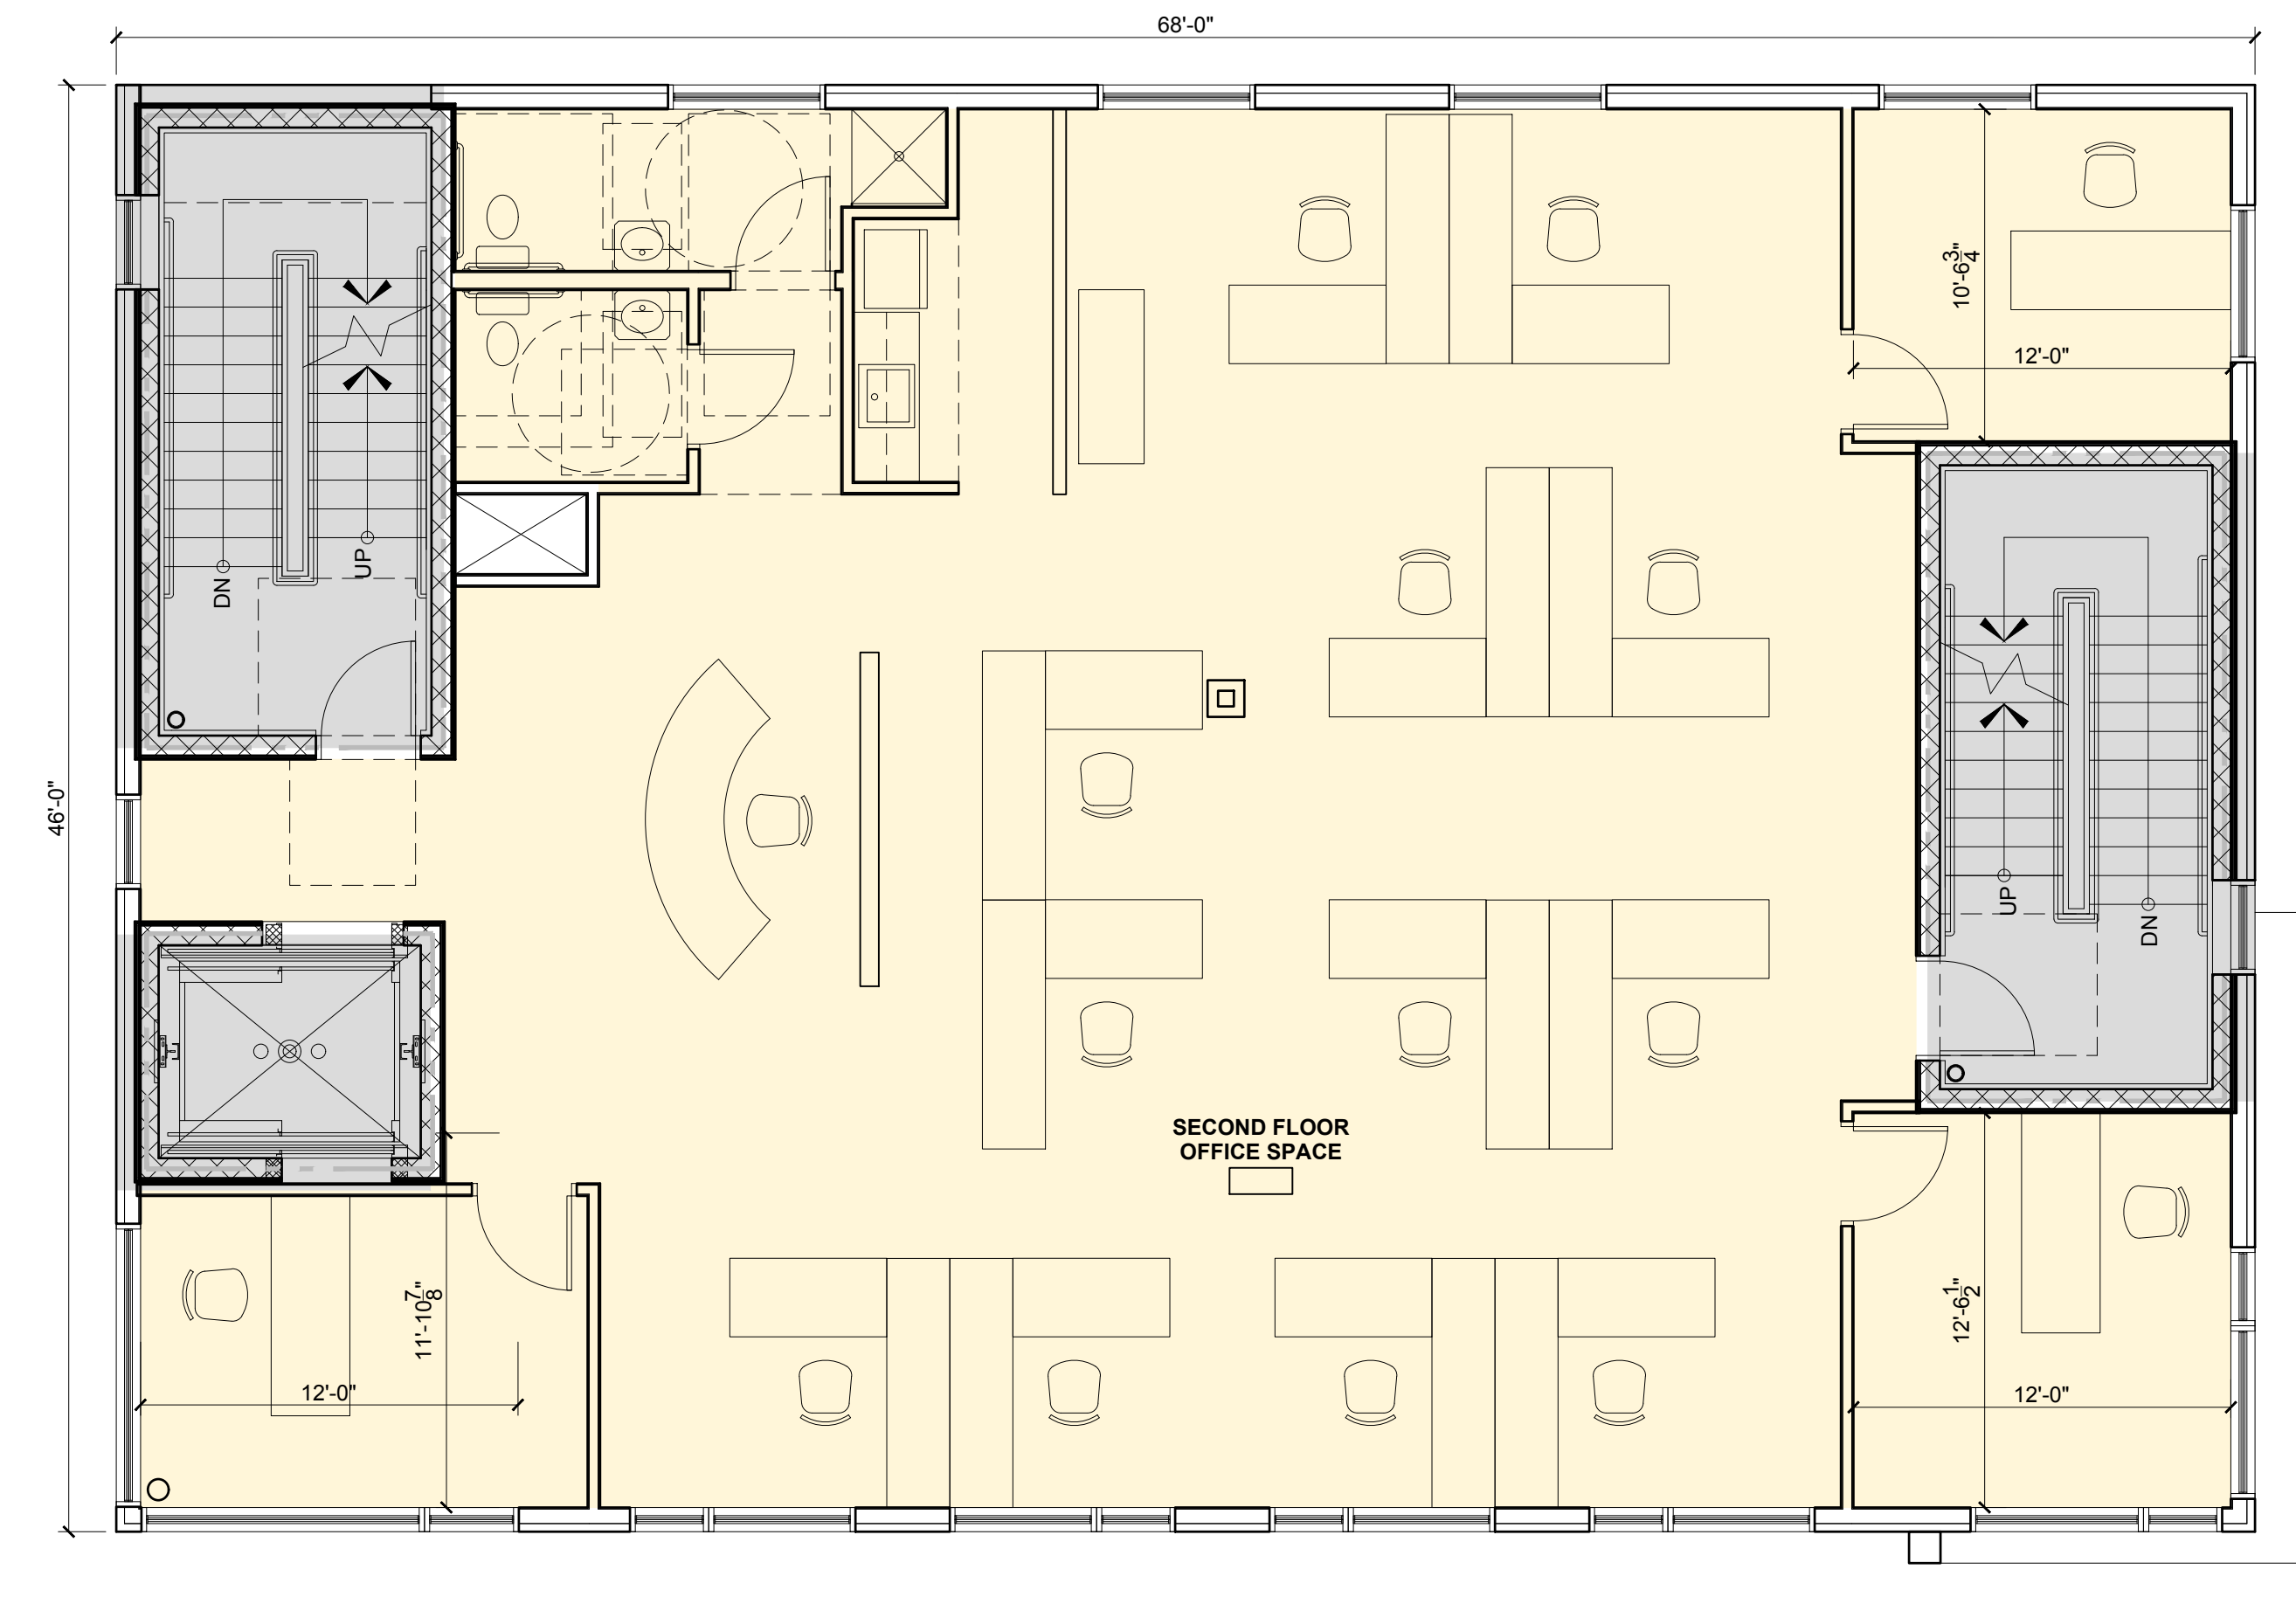

2 SECOND FLOOR PLAN  
3/16" = 1'-0"

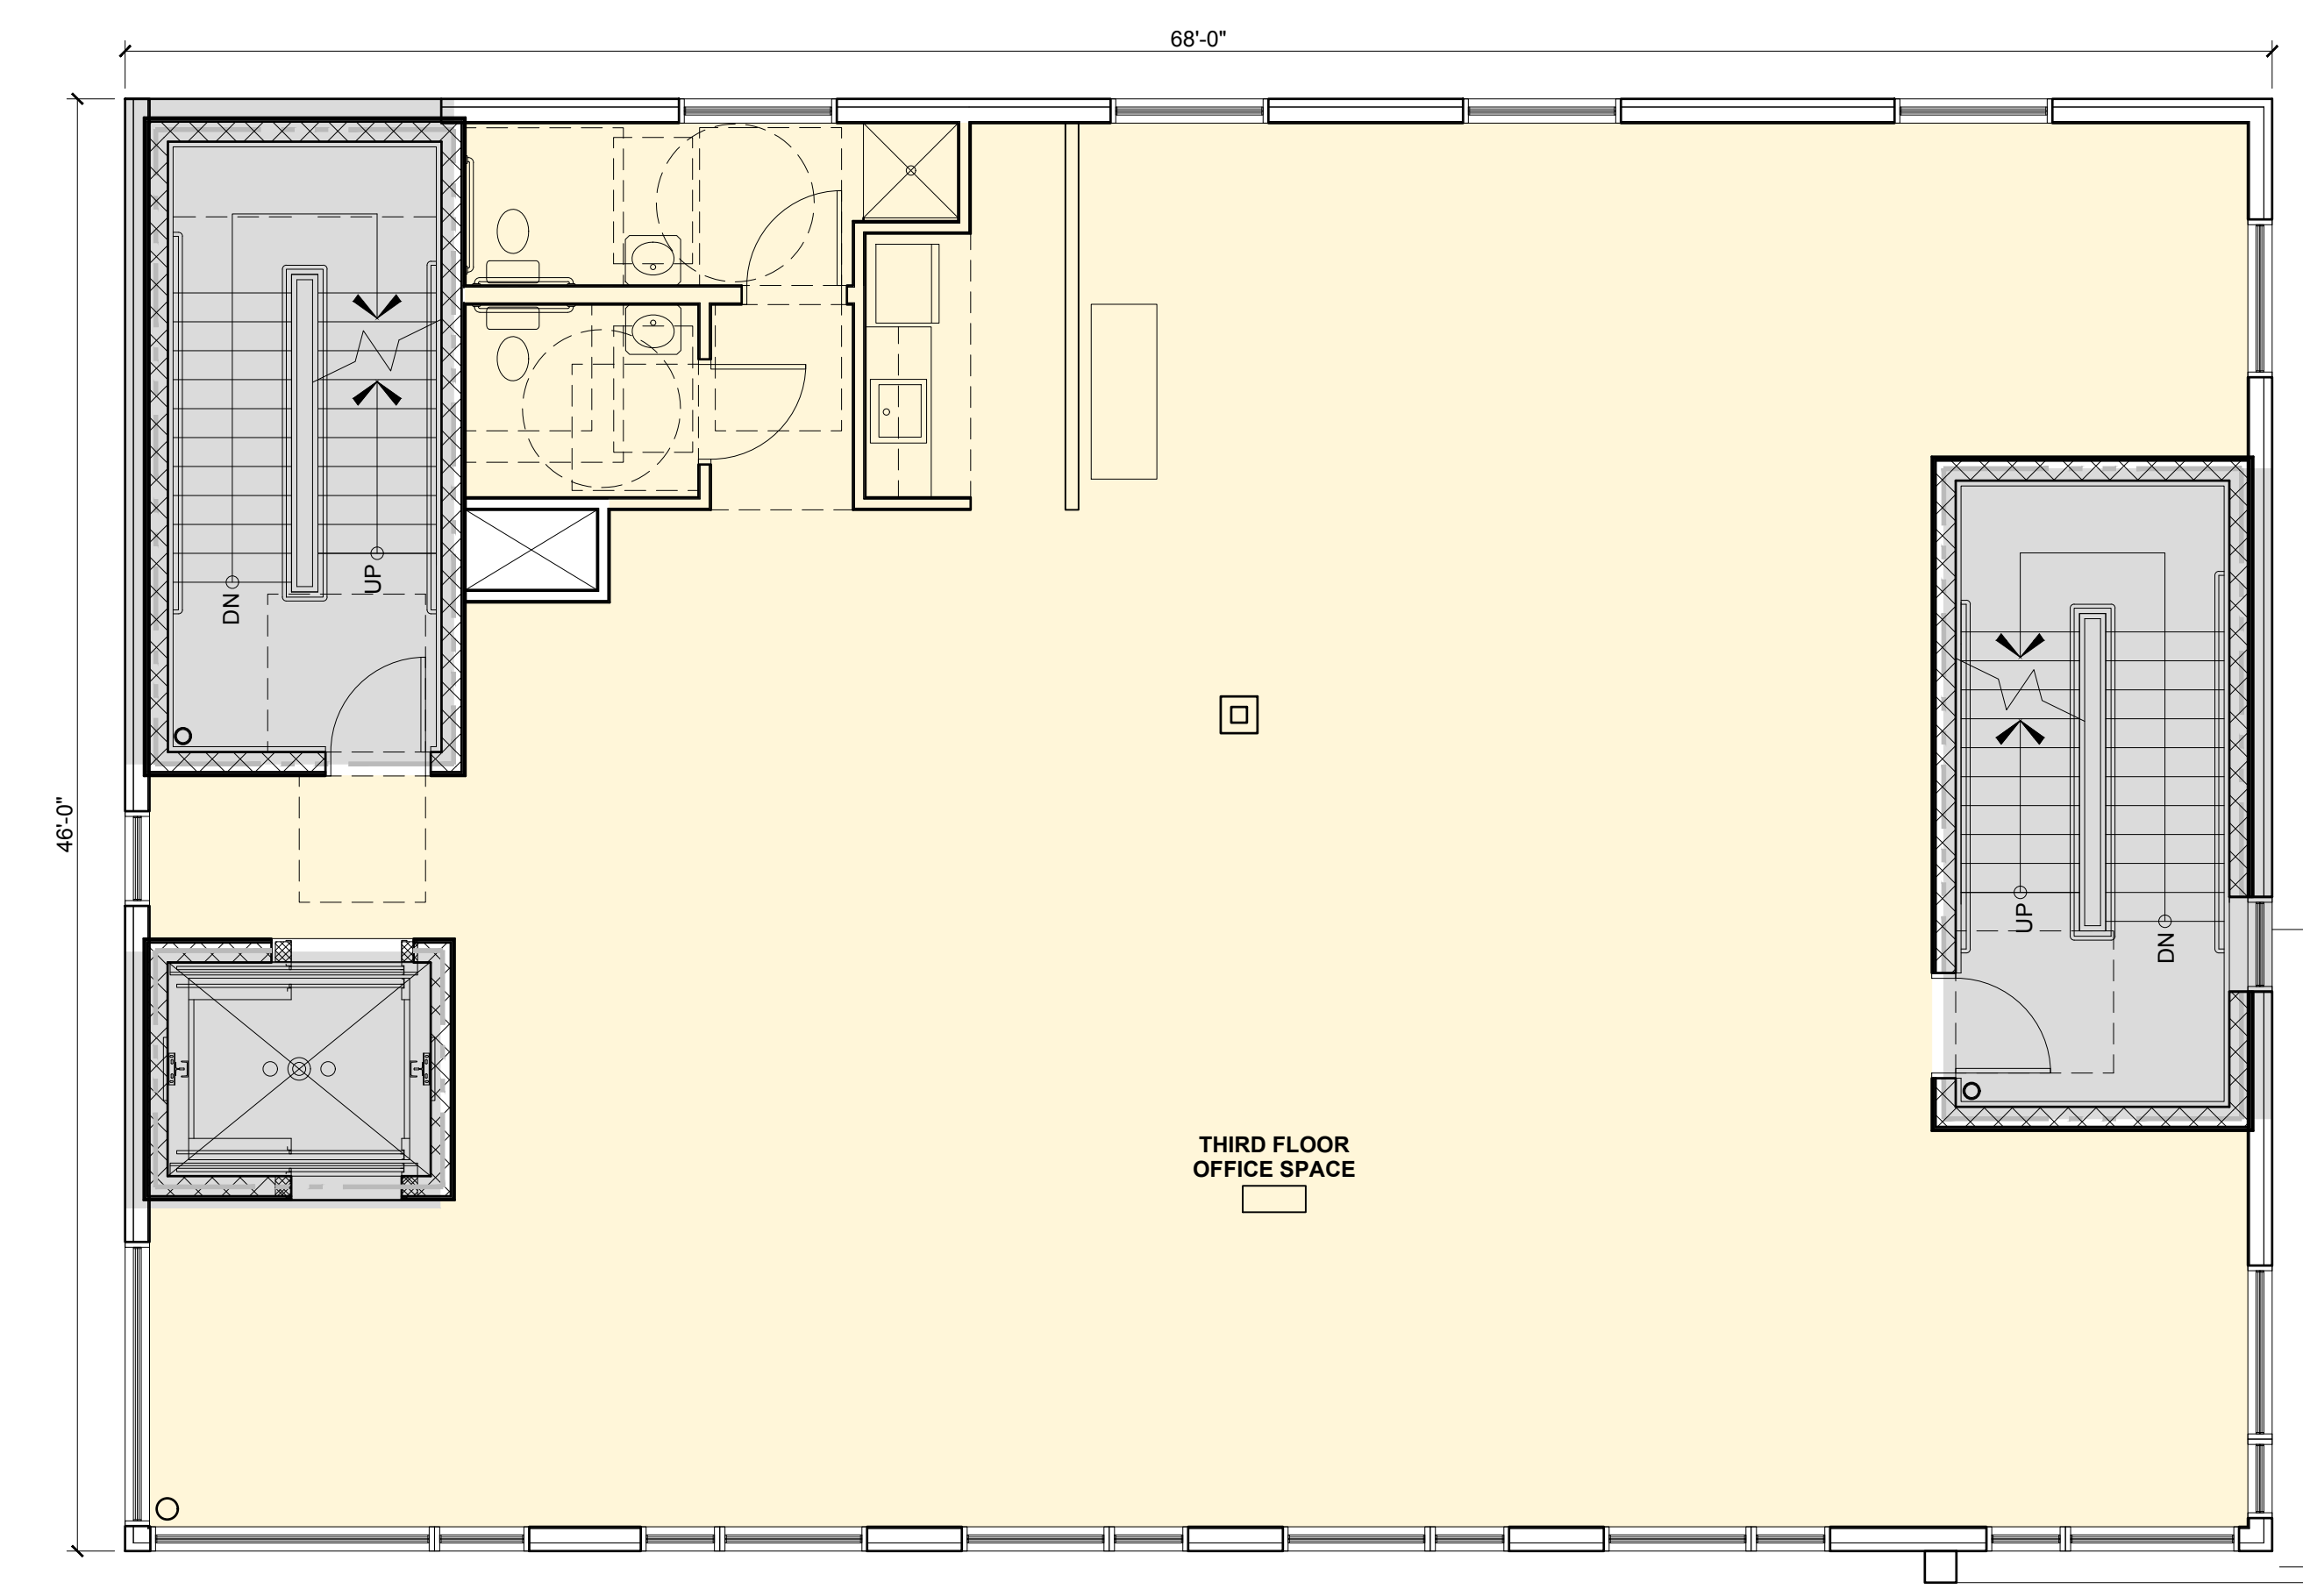

3 THIRD FLOOR PLAN  
3/16" = 1'-0"

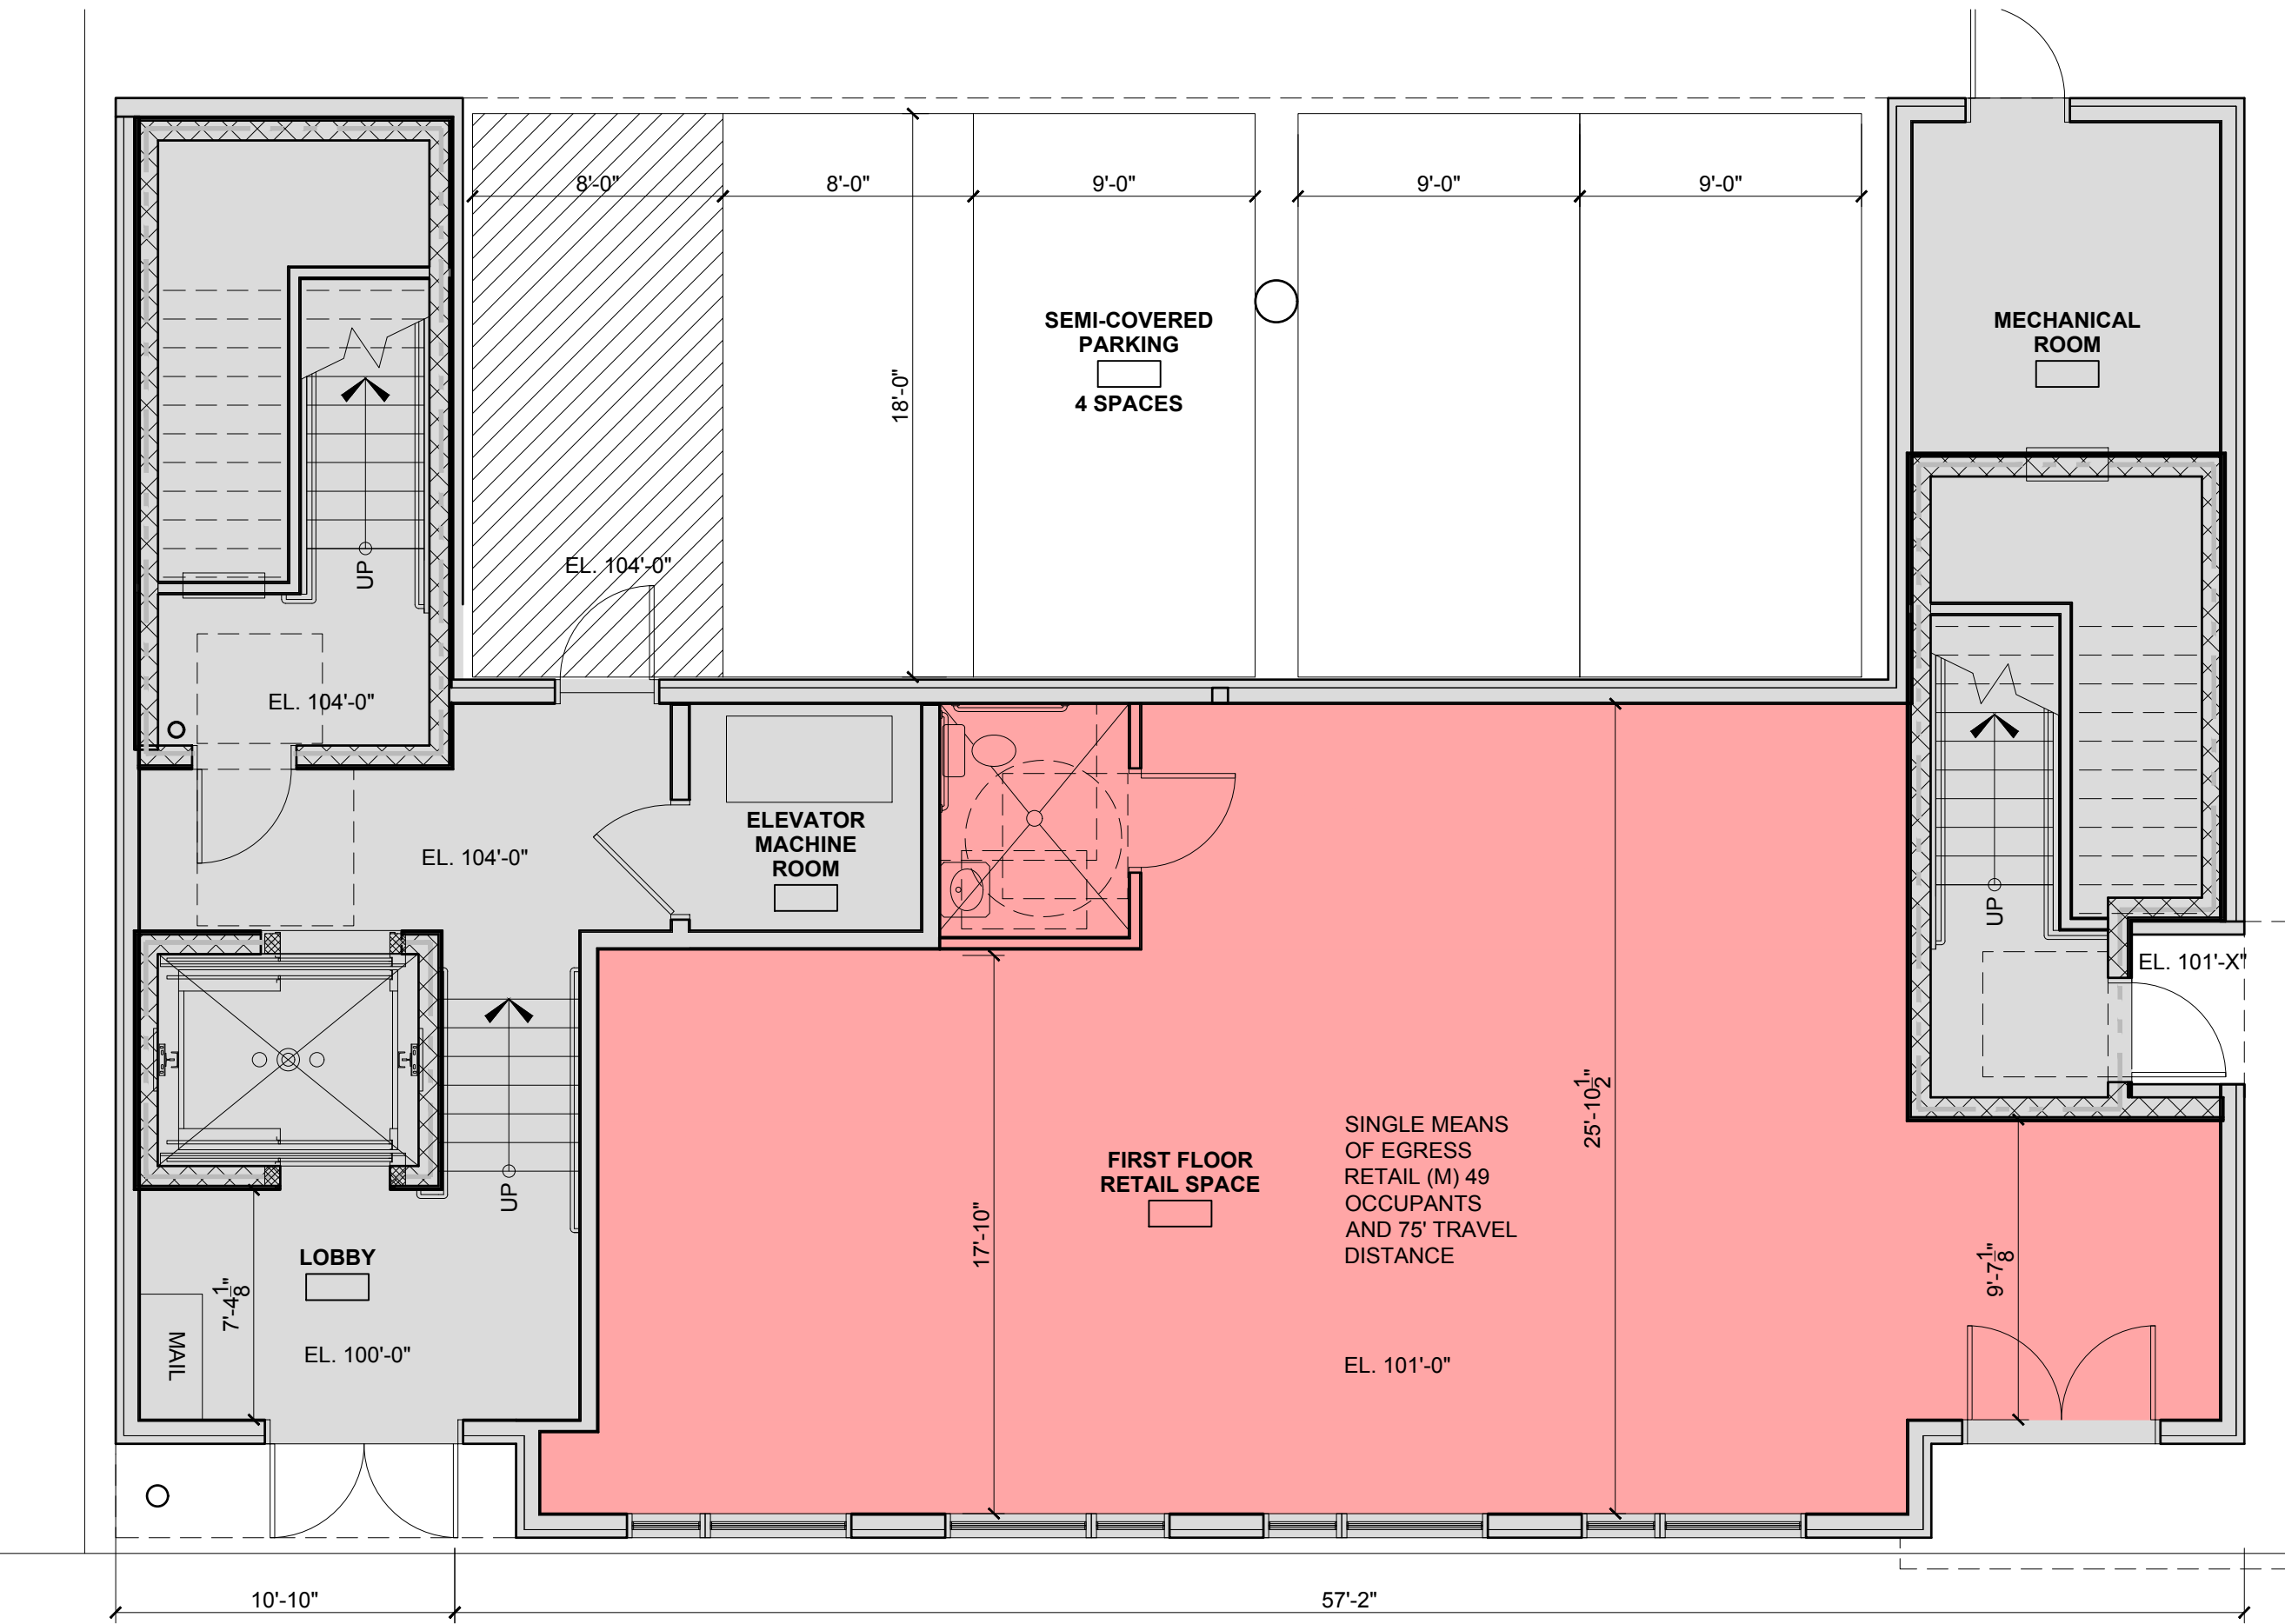

1 FIRST FLOOR PLAN  
3/16" = 1'-0"

