
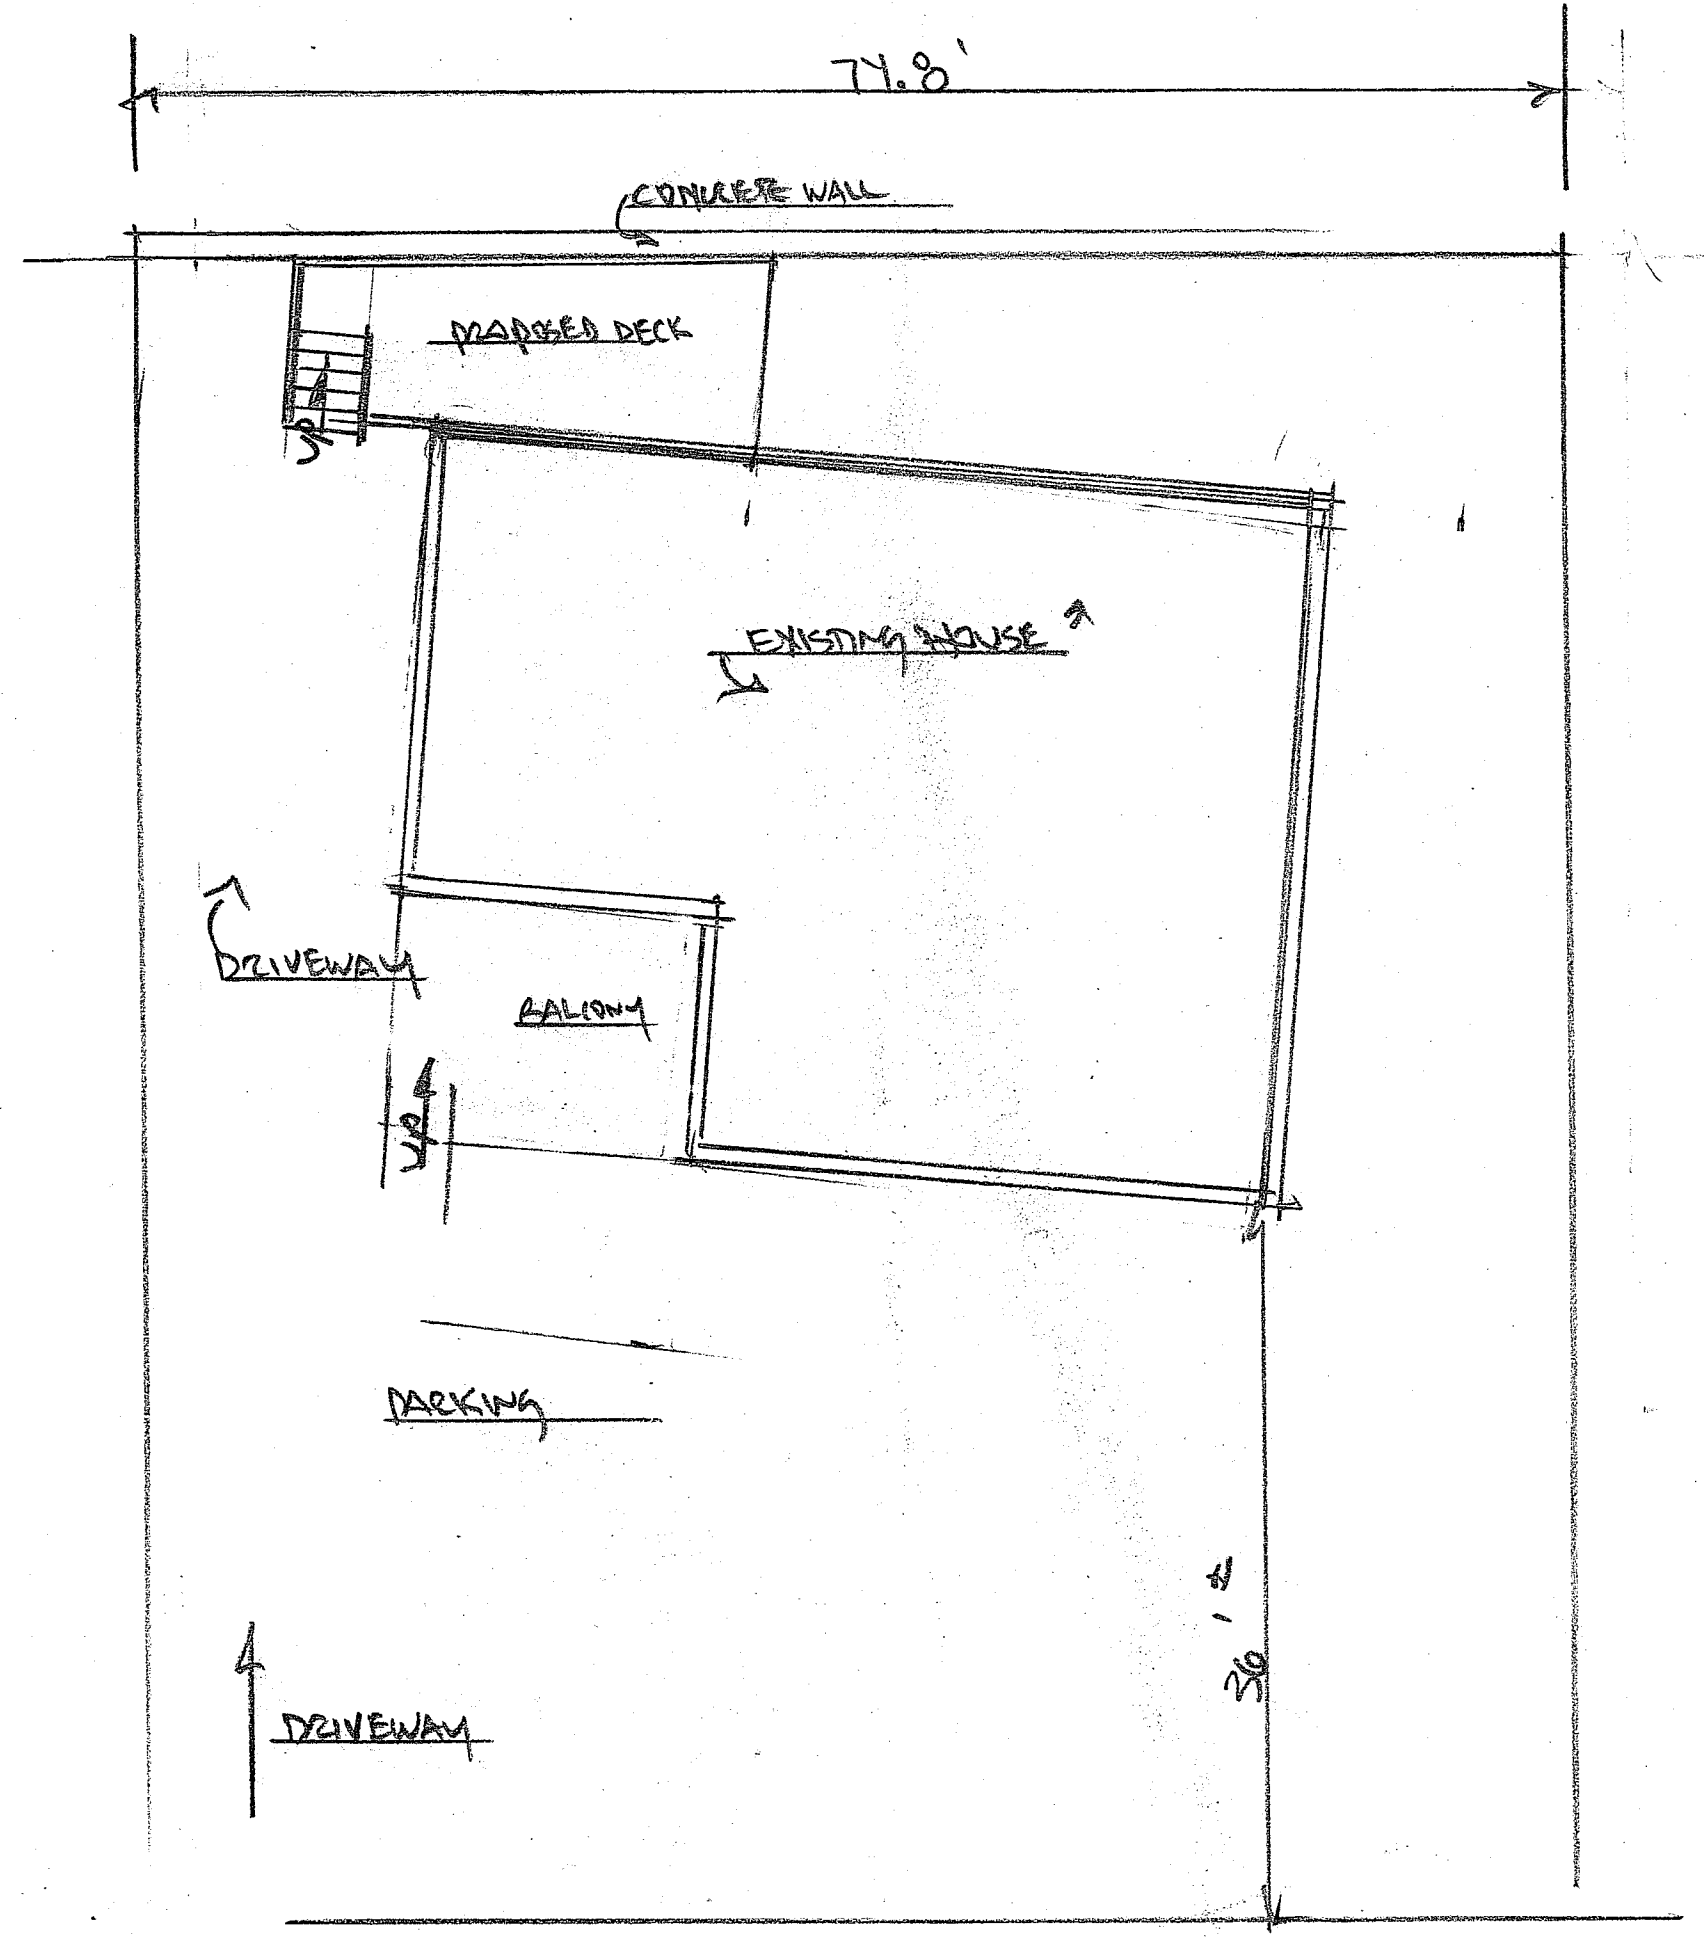
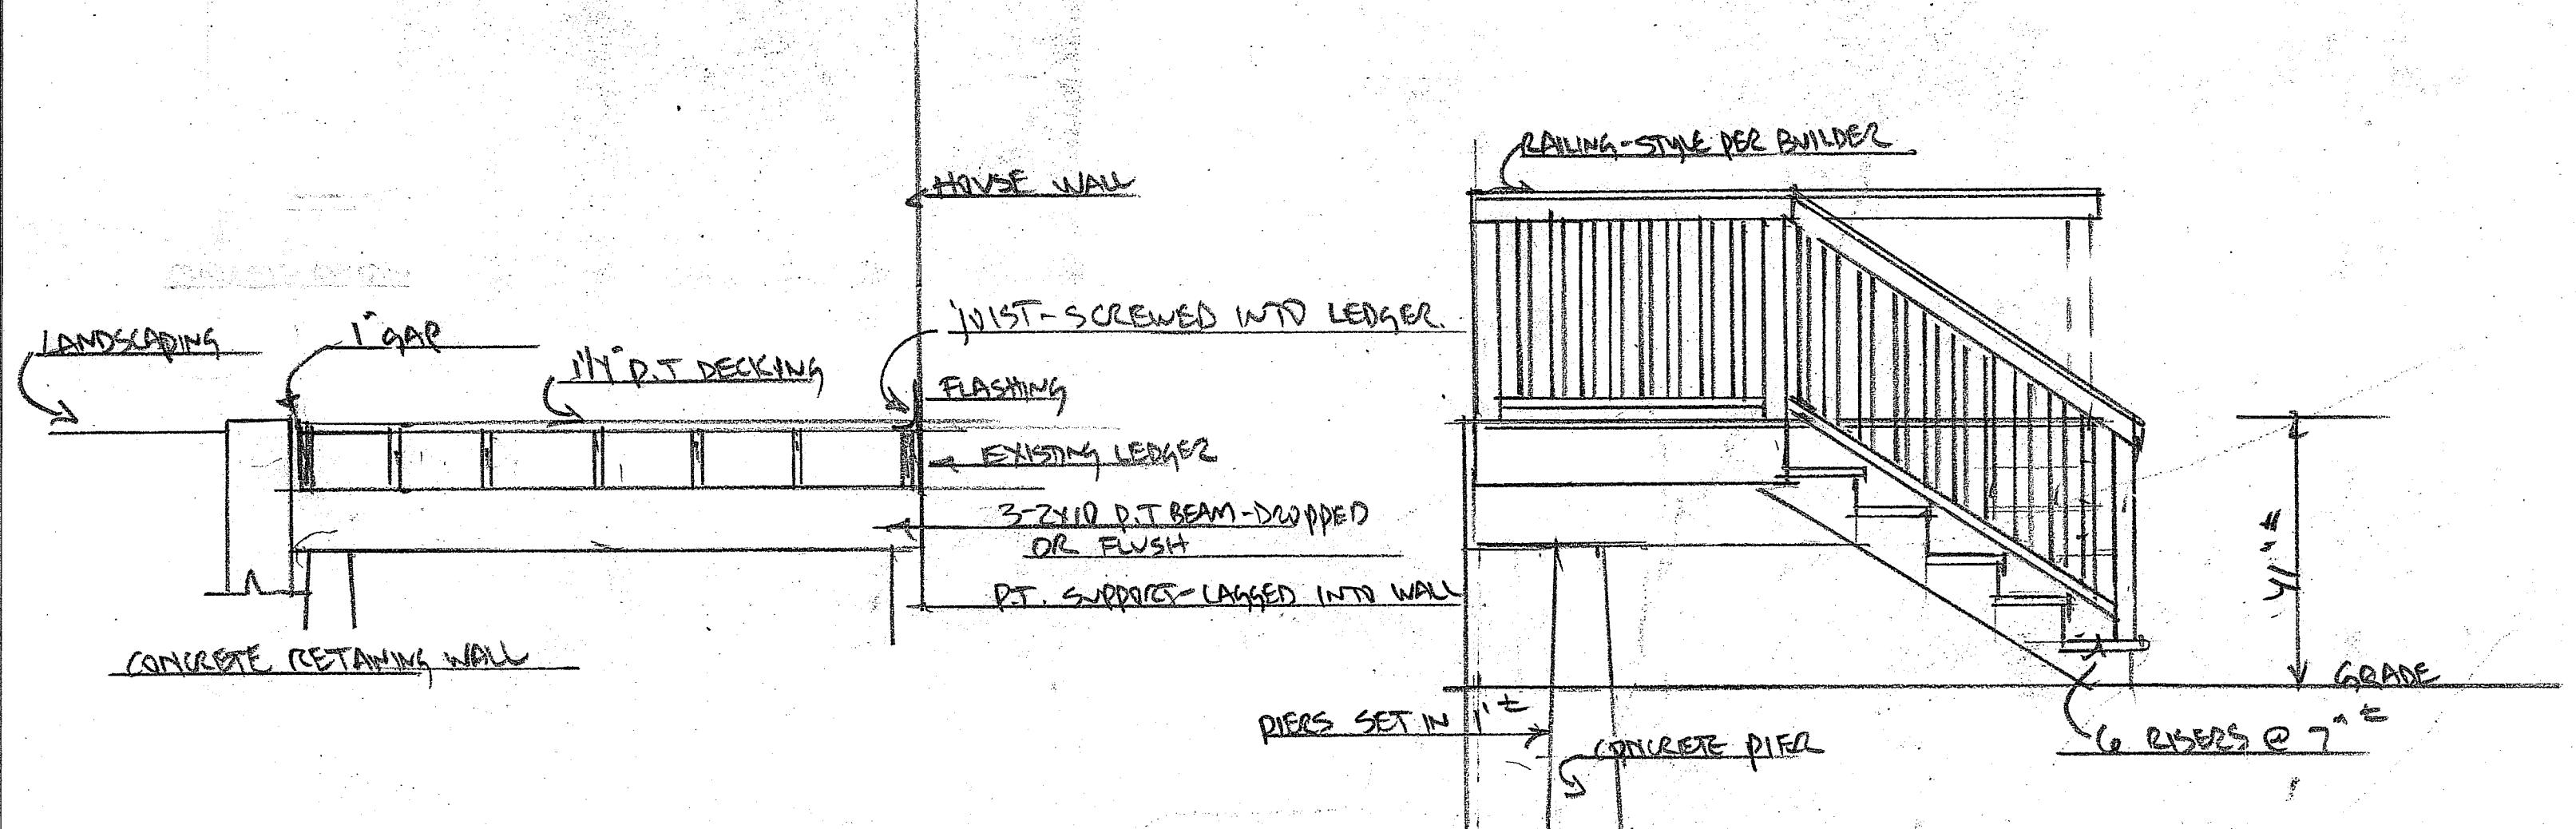


PROPOSED PLAN
 1) BUILDER TO KEEP GAP (MINIMAL) BETWEEN DECK + RETAINING WALL

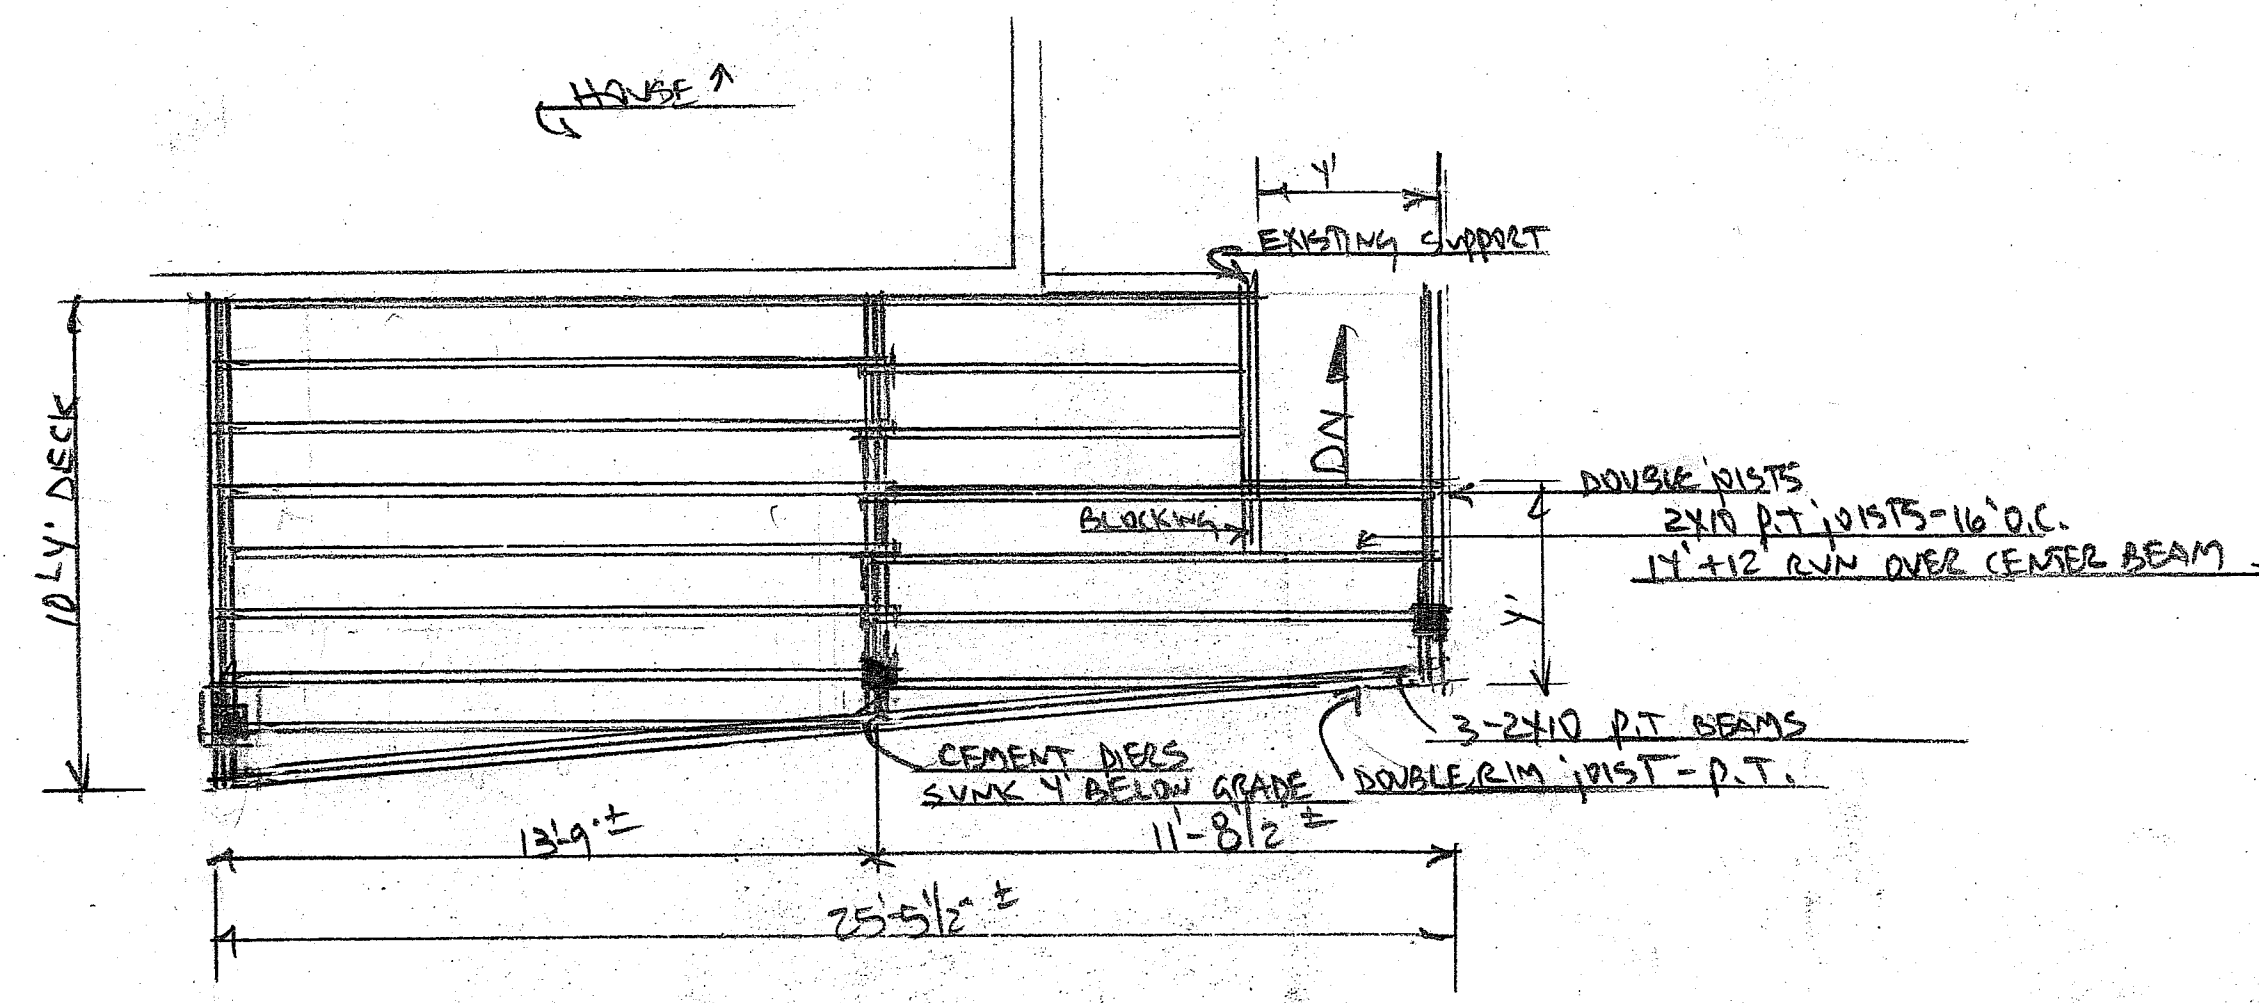

DECK PLANS @ COVE ST - PORTLAND		
SCALE: 1/4" = 1'	APPROVED BY:	DRAWN BY: W. Stanley
DATE: 7/24/15		REVISED:
BY THE FIX-IT-MAN - VINCENT Velgore		
DRAWING NUMBER		4111