



+

KIEL MOE ARCHITECT

Consultant
Address
Address
Address
Phone

Consultant
Address
Address
Address
Phone

Consultant
Address
Address
Address
Phone

Consultant
Address
Address
Address
Phone

Consultant
Address
Address
Address
Phone

No.	Description	Date


Asher Woodworth
WASHINGTON
BATHS
BUILDING
ELEVATIONS

Project Number _____ Project Number _____
Date _____ SEPT 18, 2018
Drawn By _____ Author
Checked By _____ Checker


A201

Scale 1/8" = 1'-0"


9/18/2018 6:32:00 PM

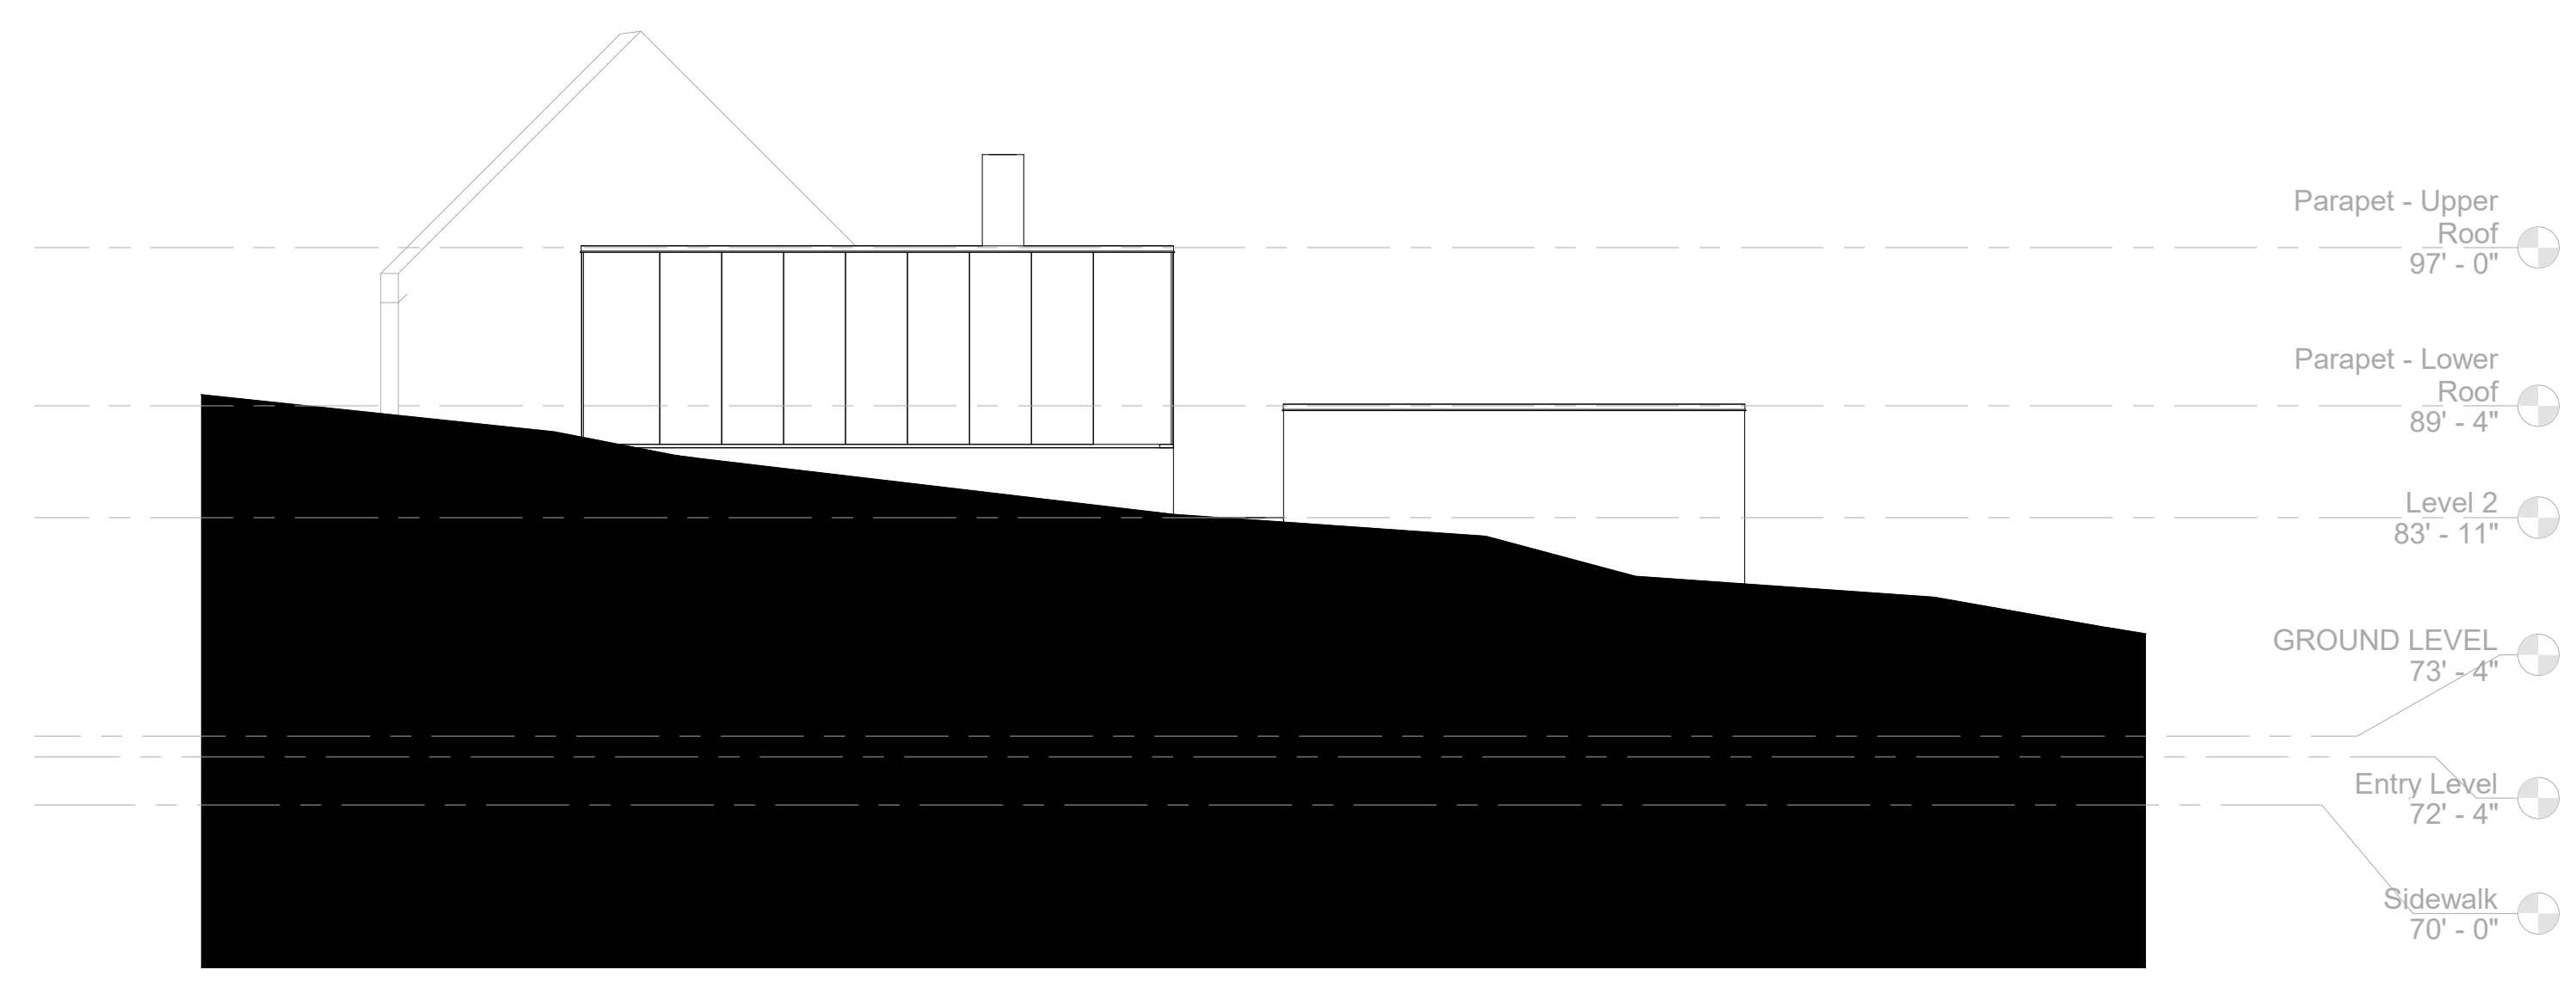


1 East
1/8" = 1'-0"

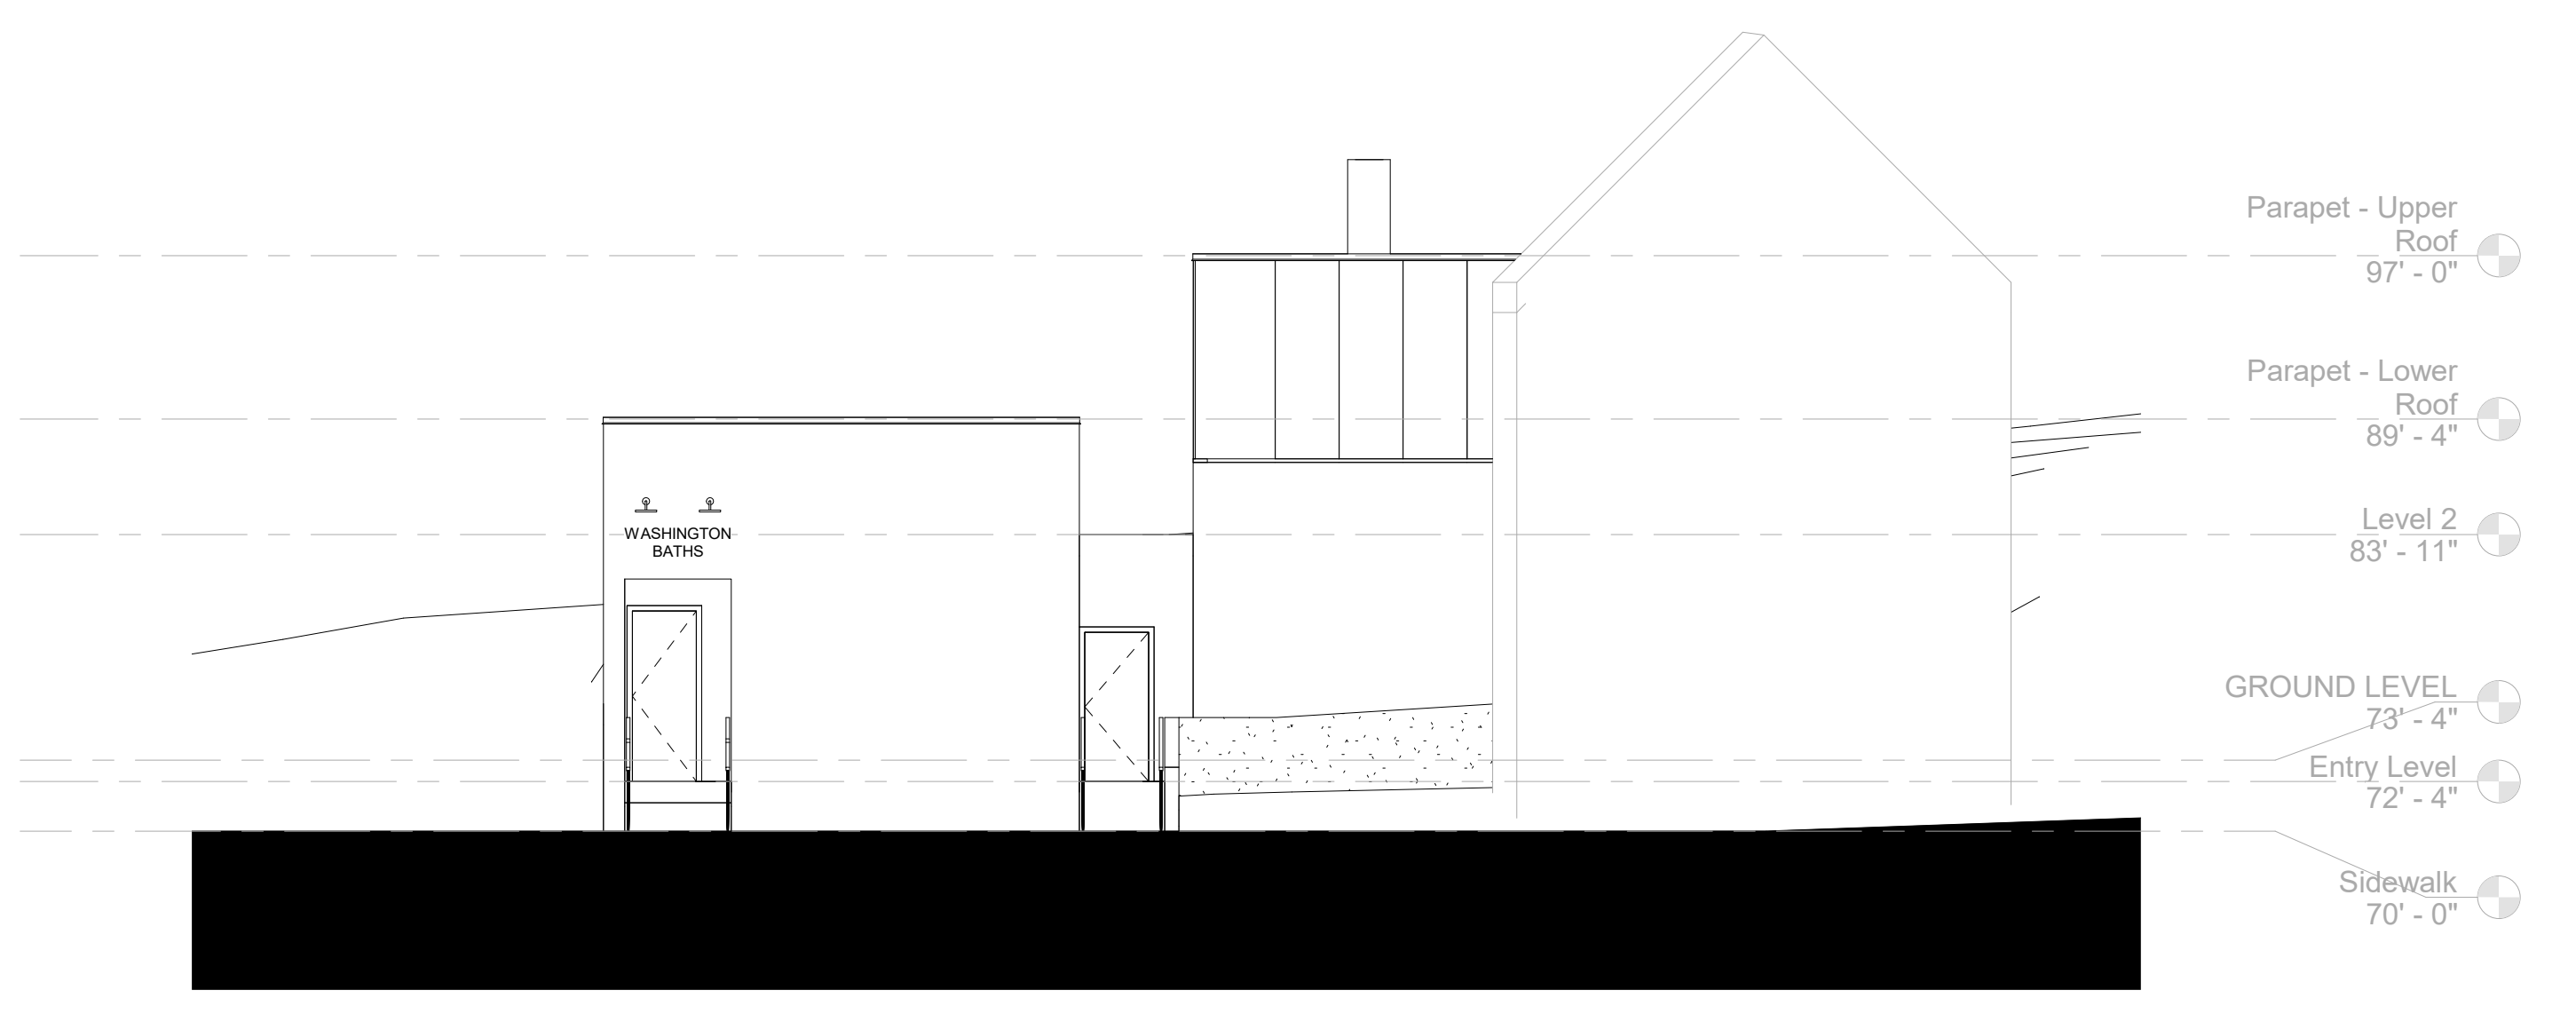

2 West
1/8" = 1'-0"

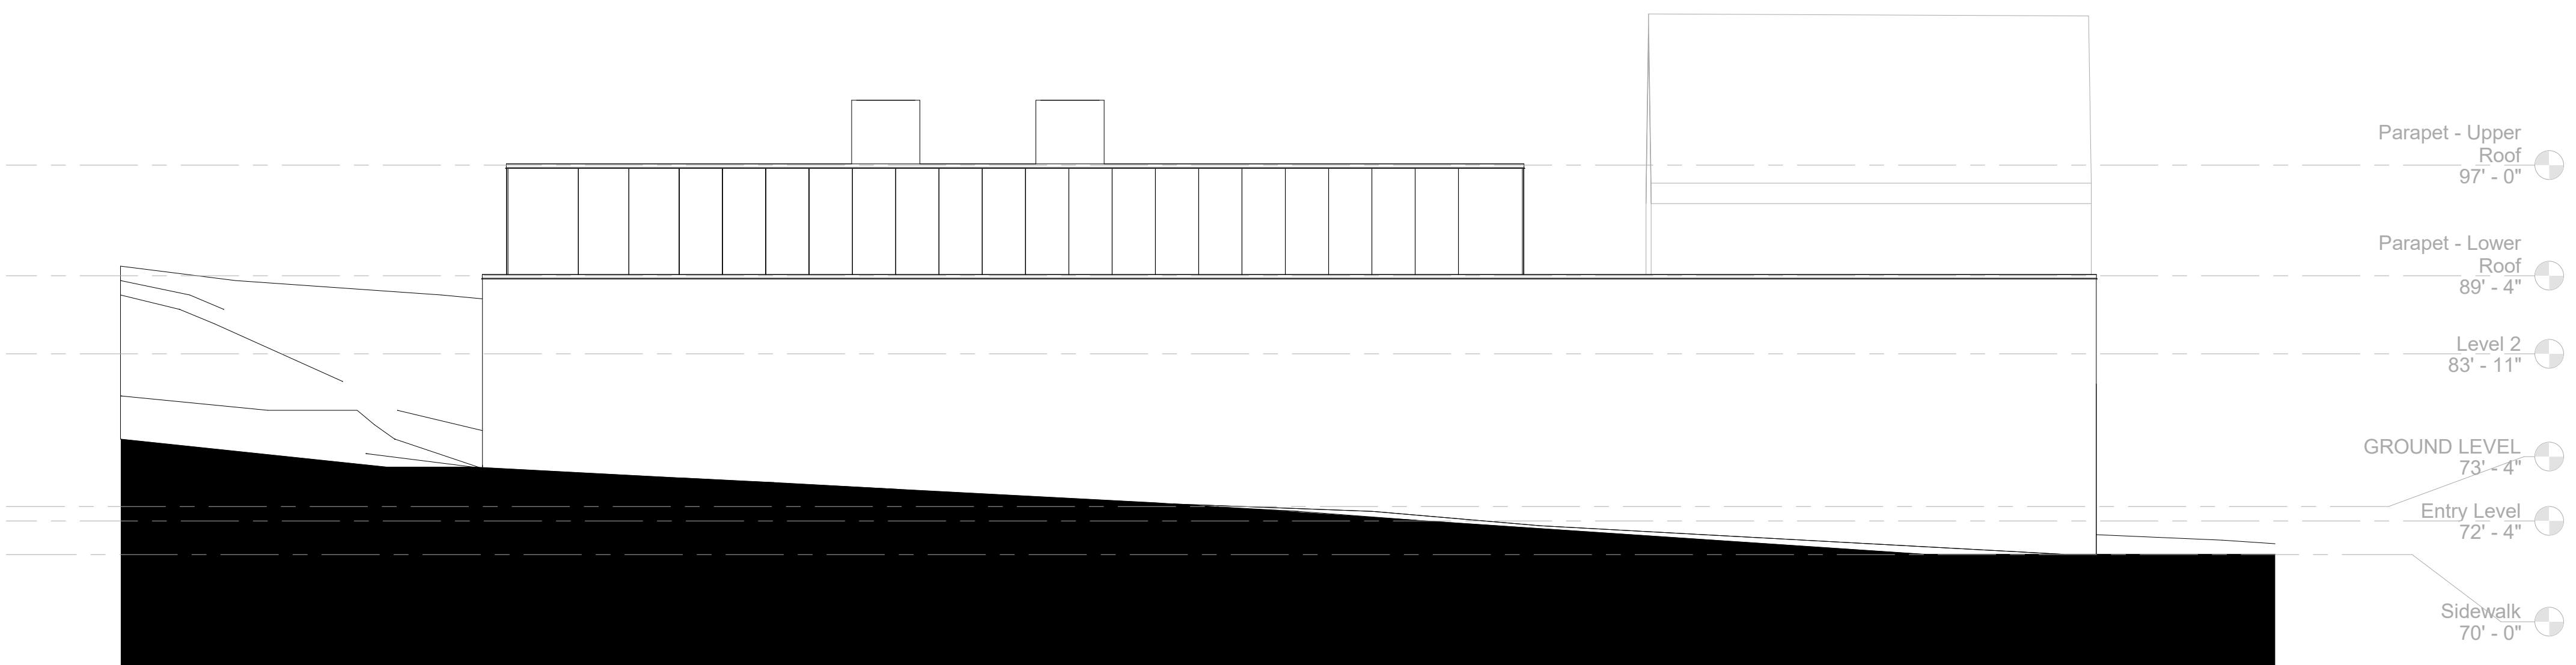

3 North
1/8" = 1'-0"

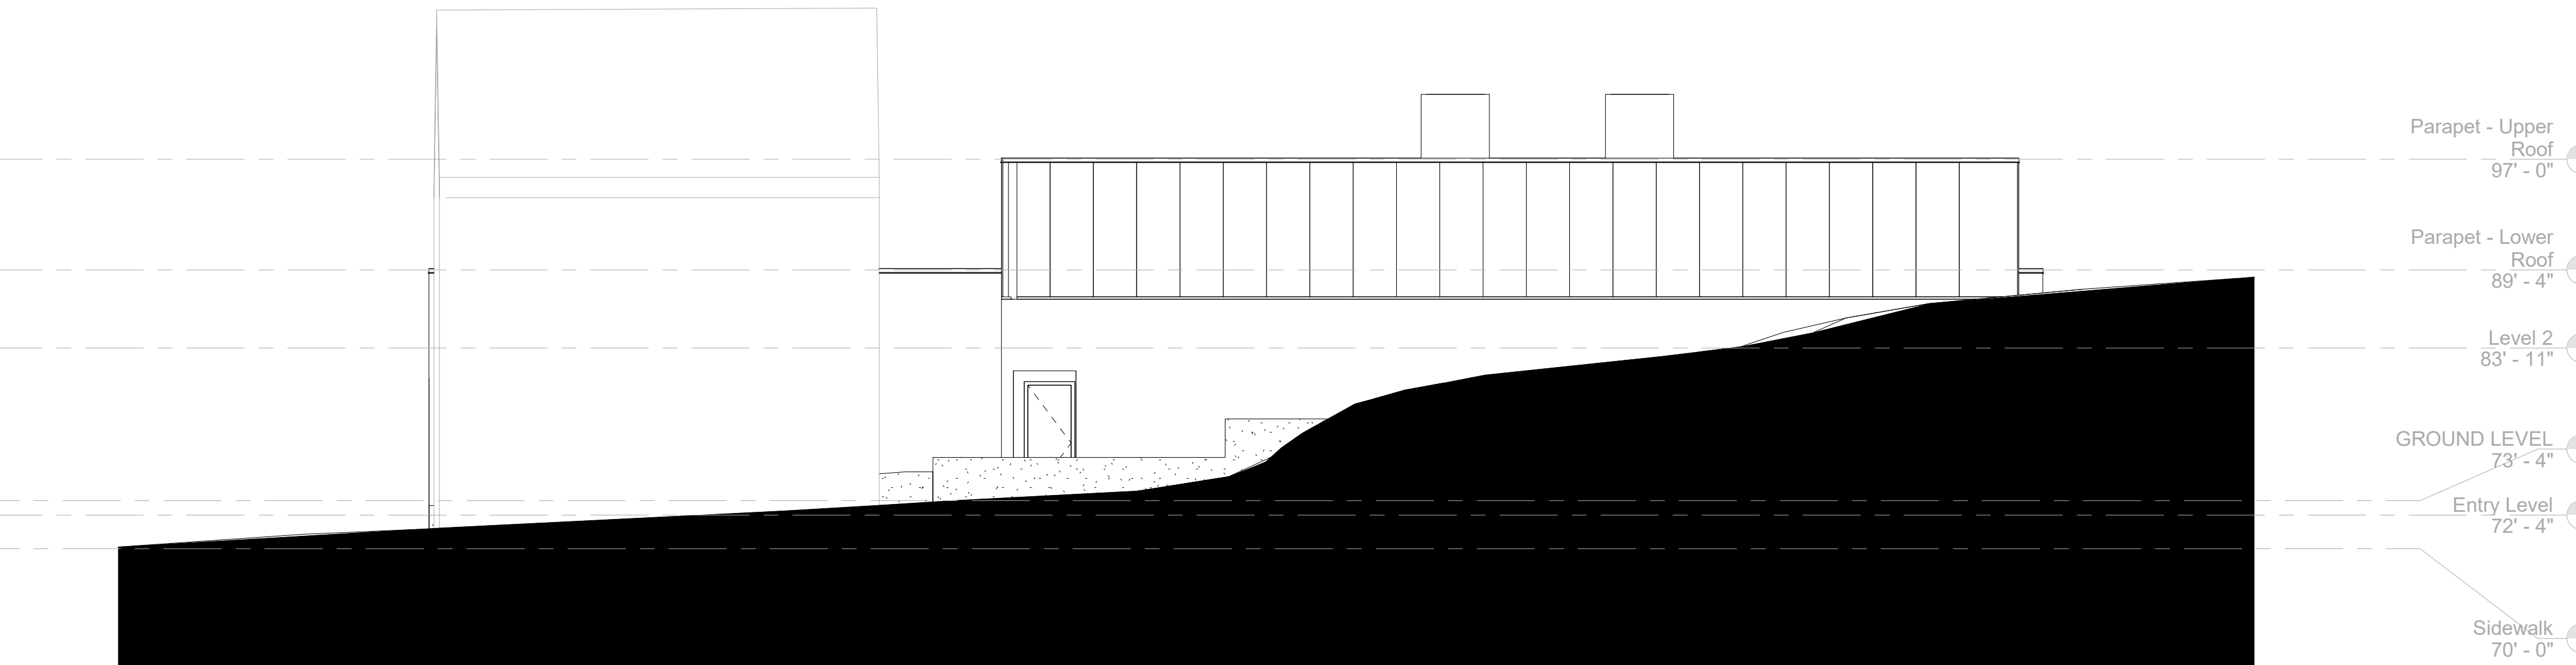

4 South
1/8" = 1'-0"