




1 GROUND COVER PLANTING
 SCALE: 1" = 1'-0"
 L3.0

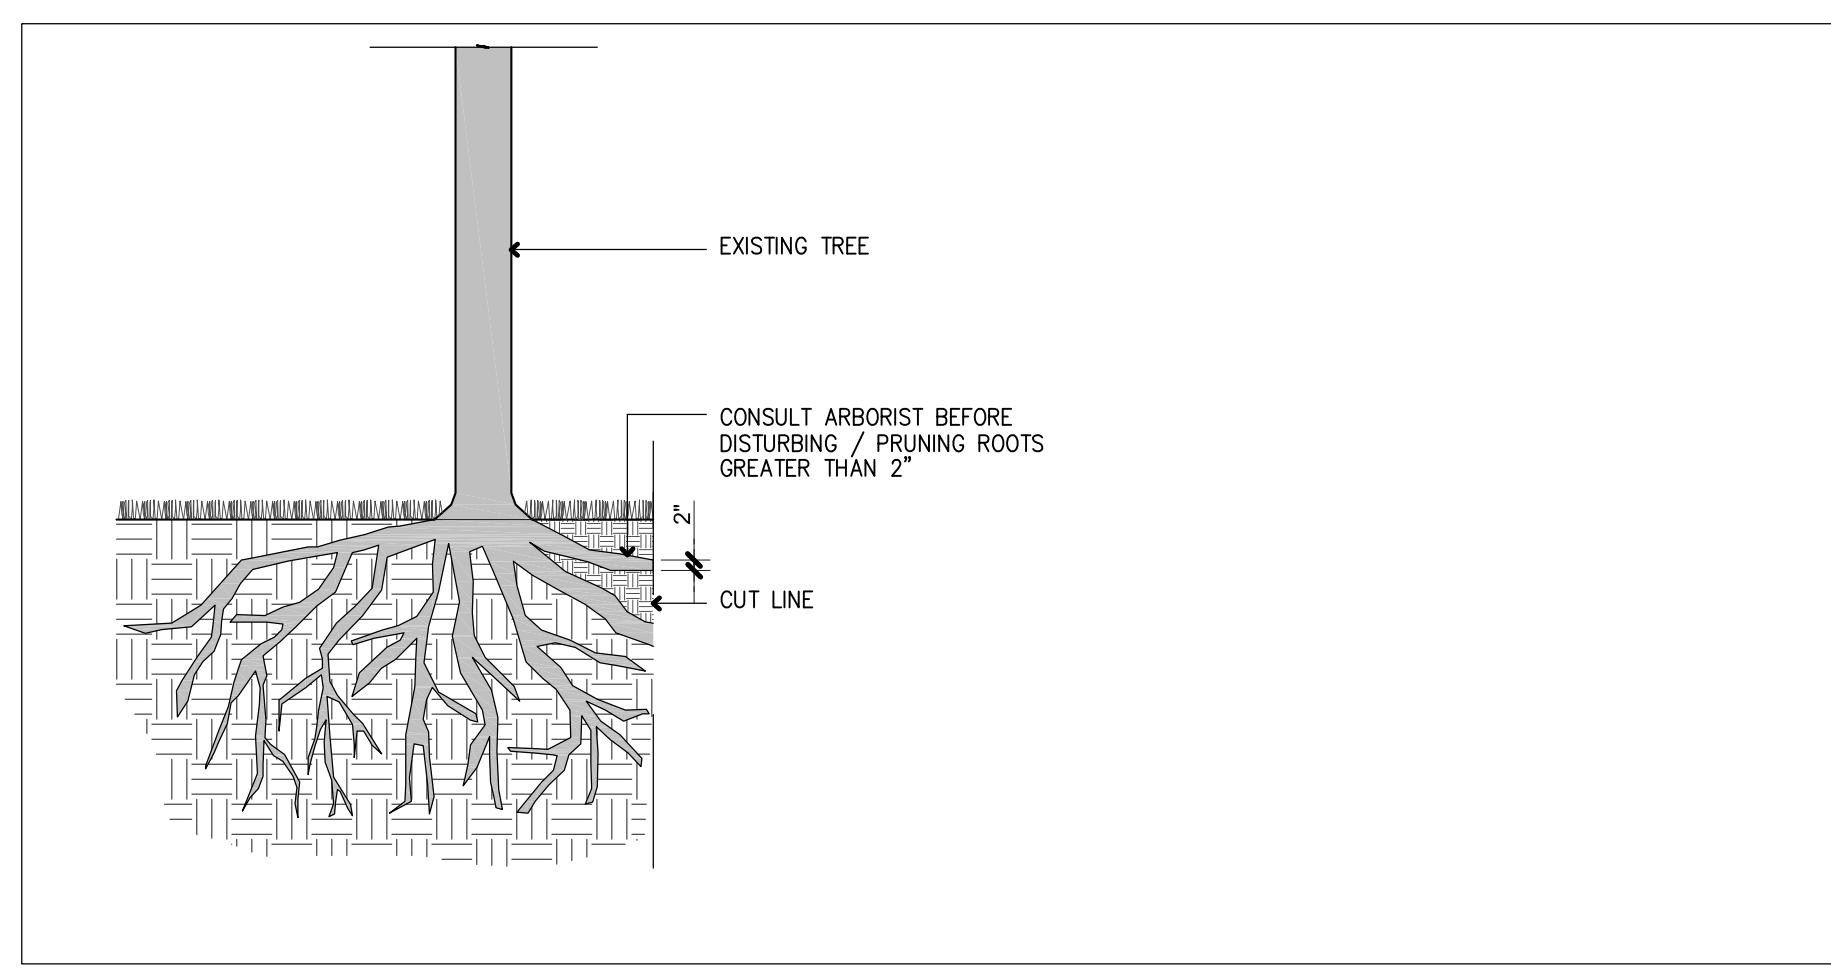


4 ROOT PRUNING
 SCALE: 1" = 1'-0"
 L3.0

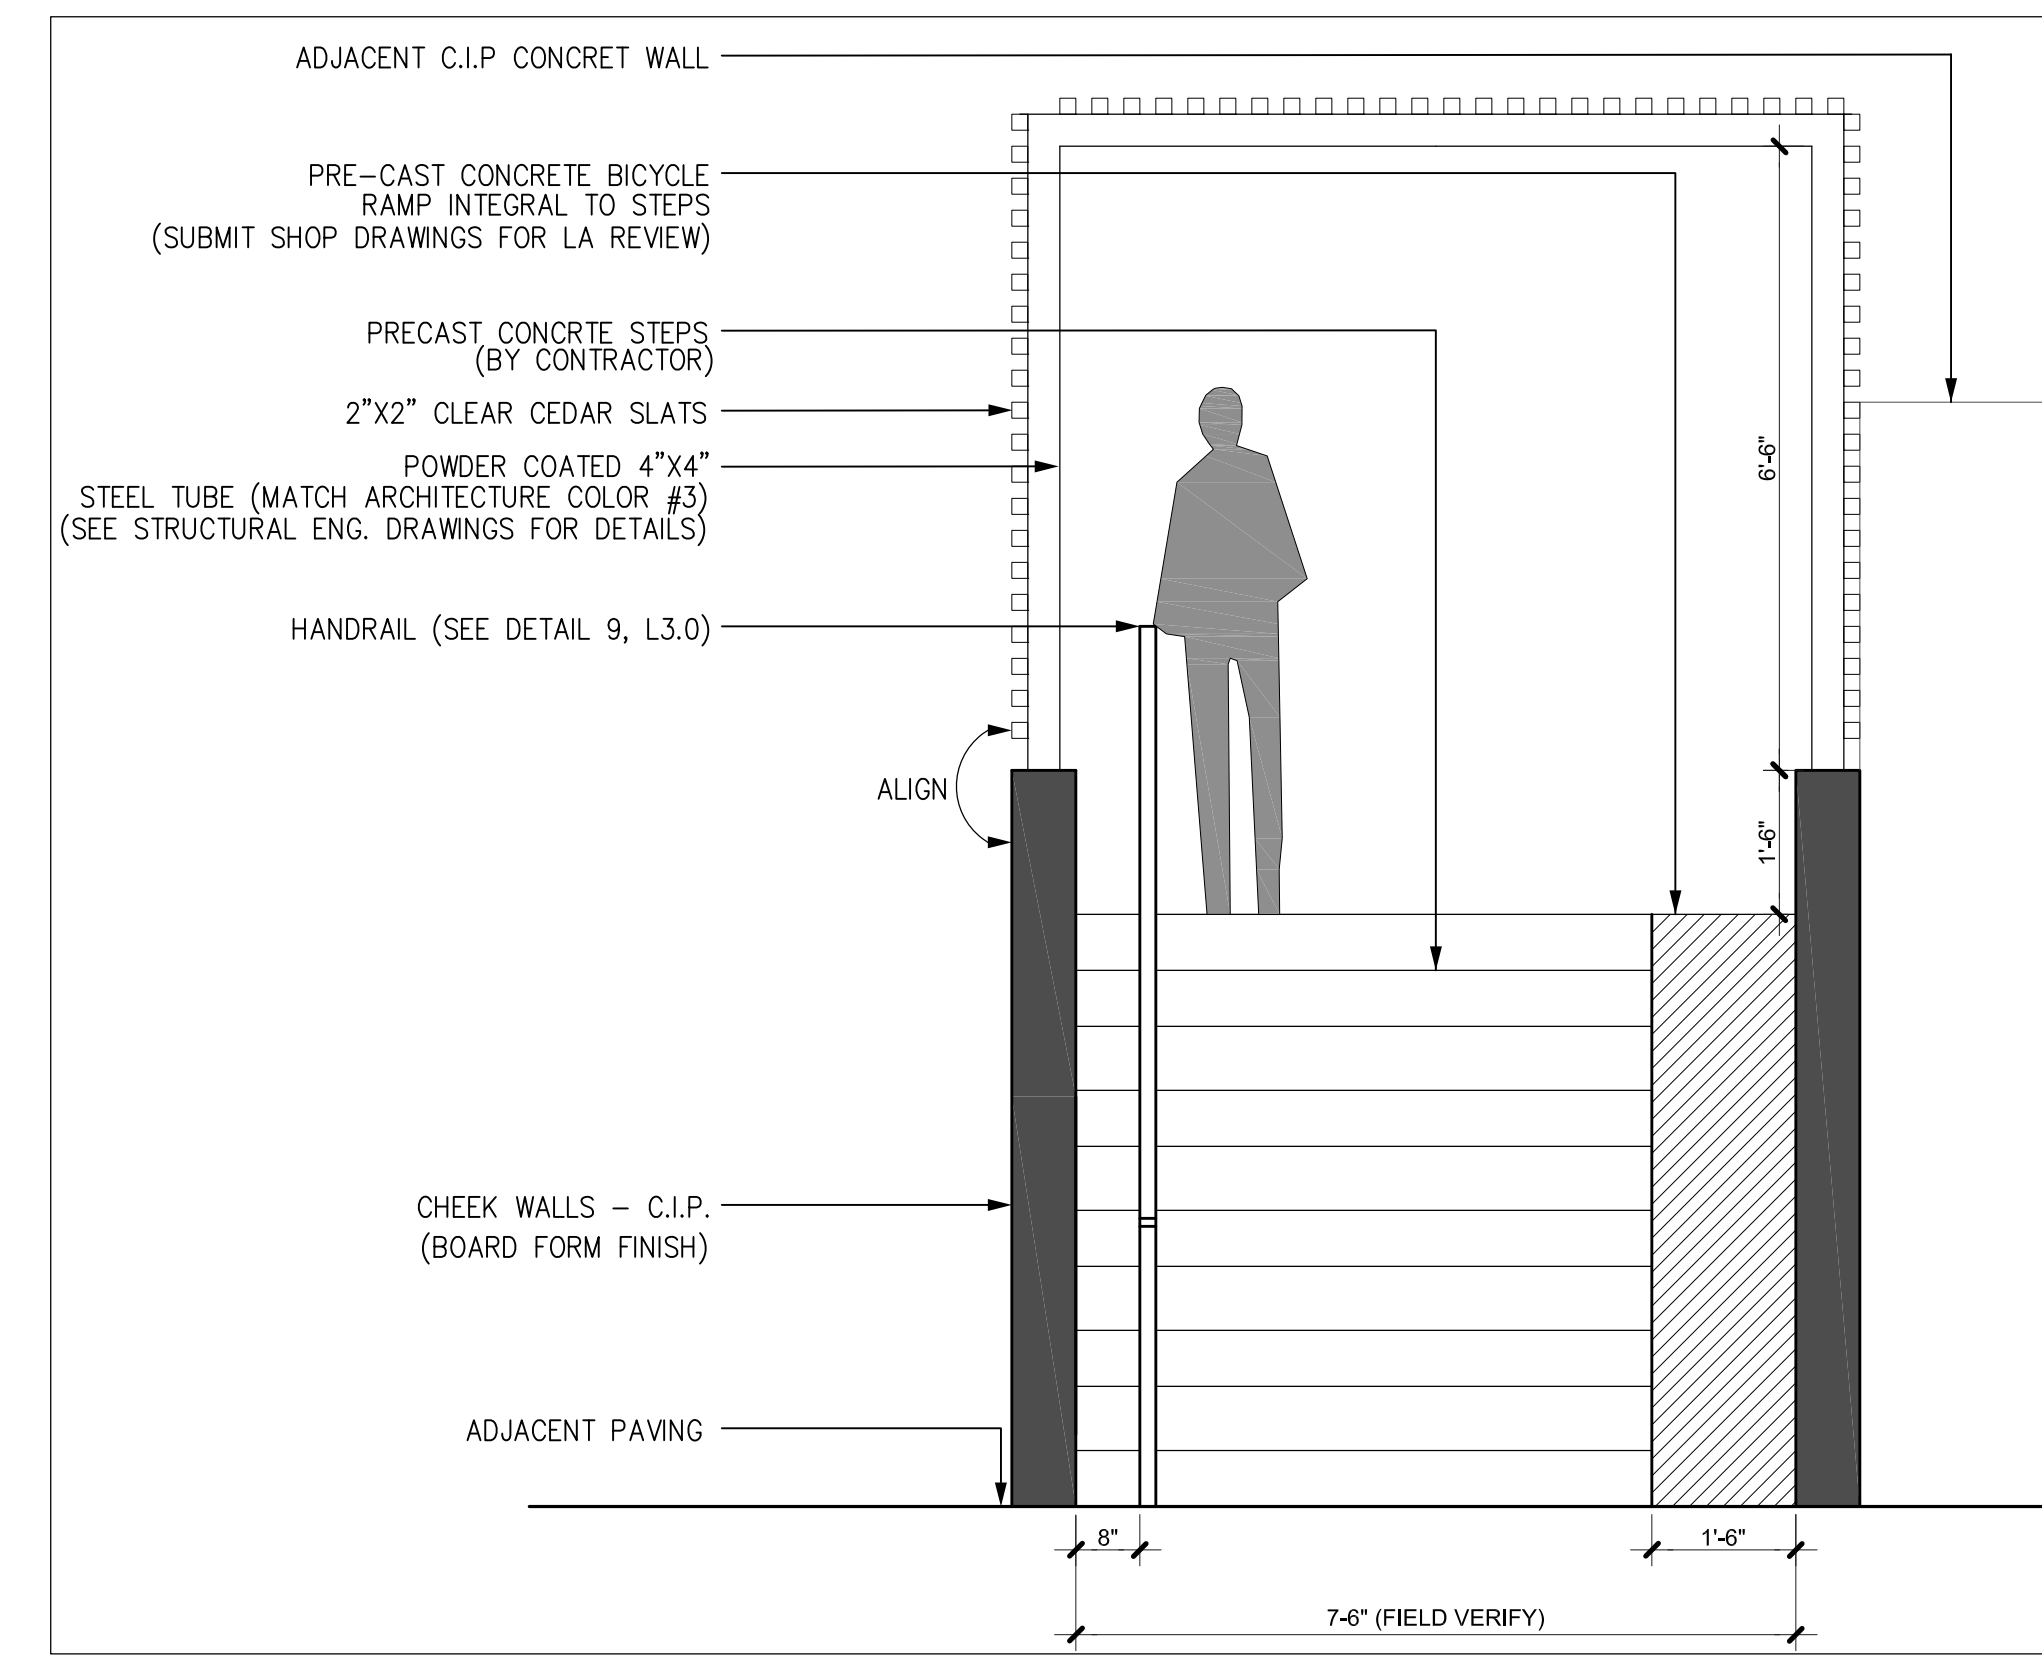


7 EXPANSION JOINT
 SCALE: 1/2" = 1'-0"
 L3.0

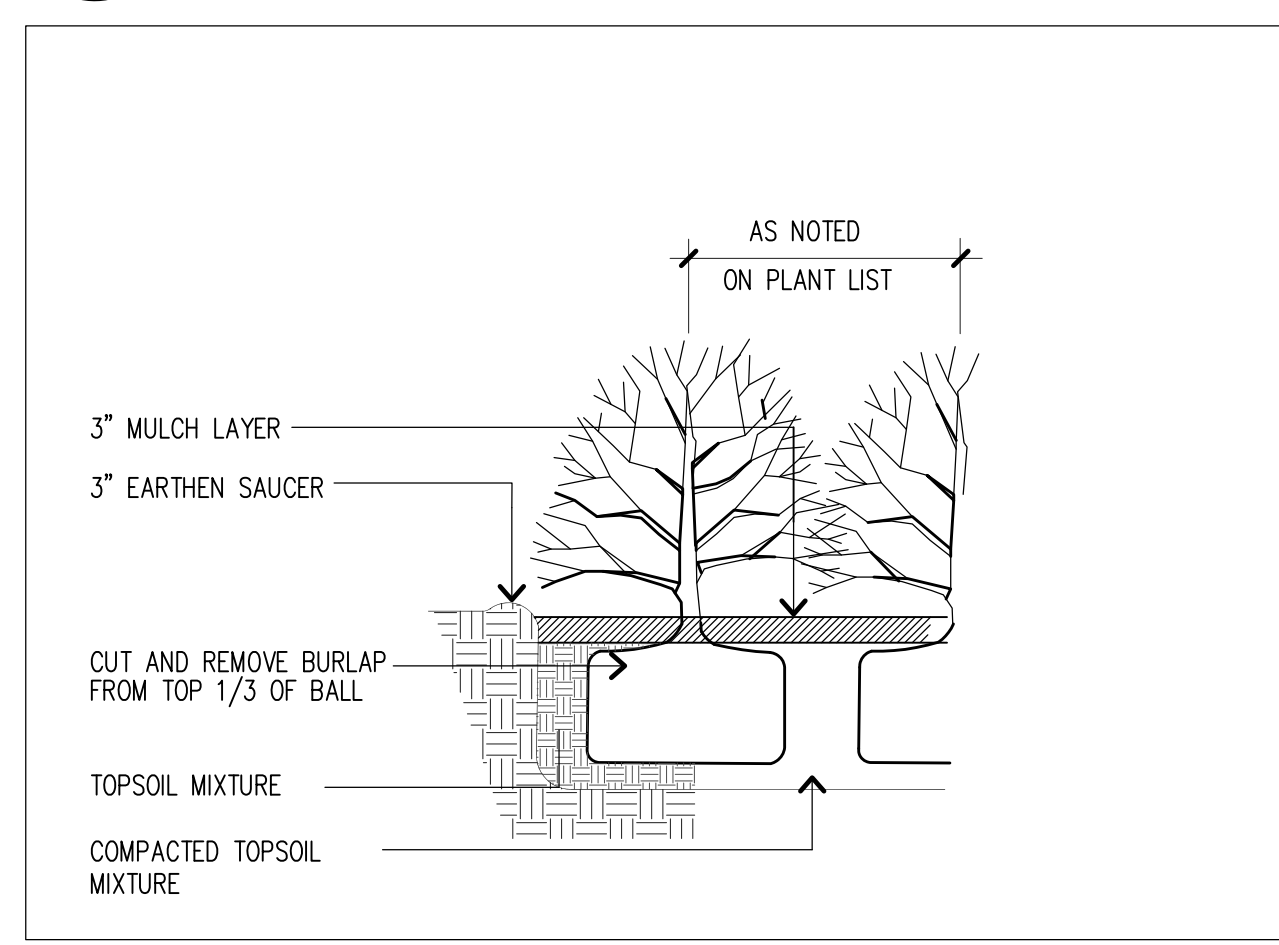


2 SHRUB PLANTING
 SCALE: 1" = 1'-0"
 L3.0

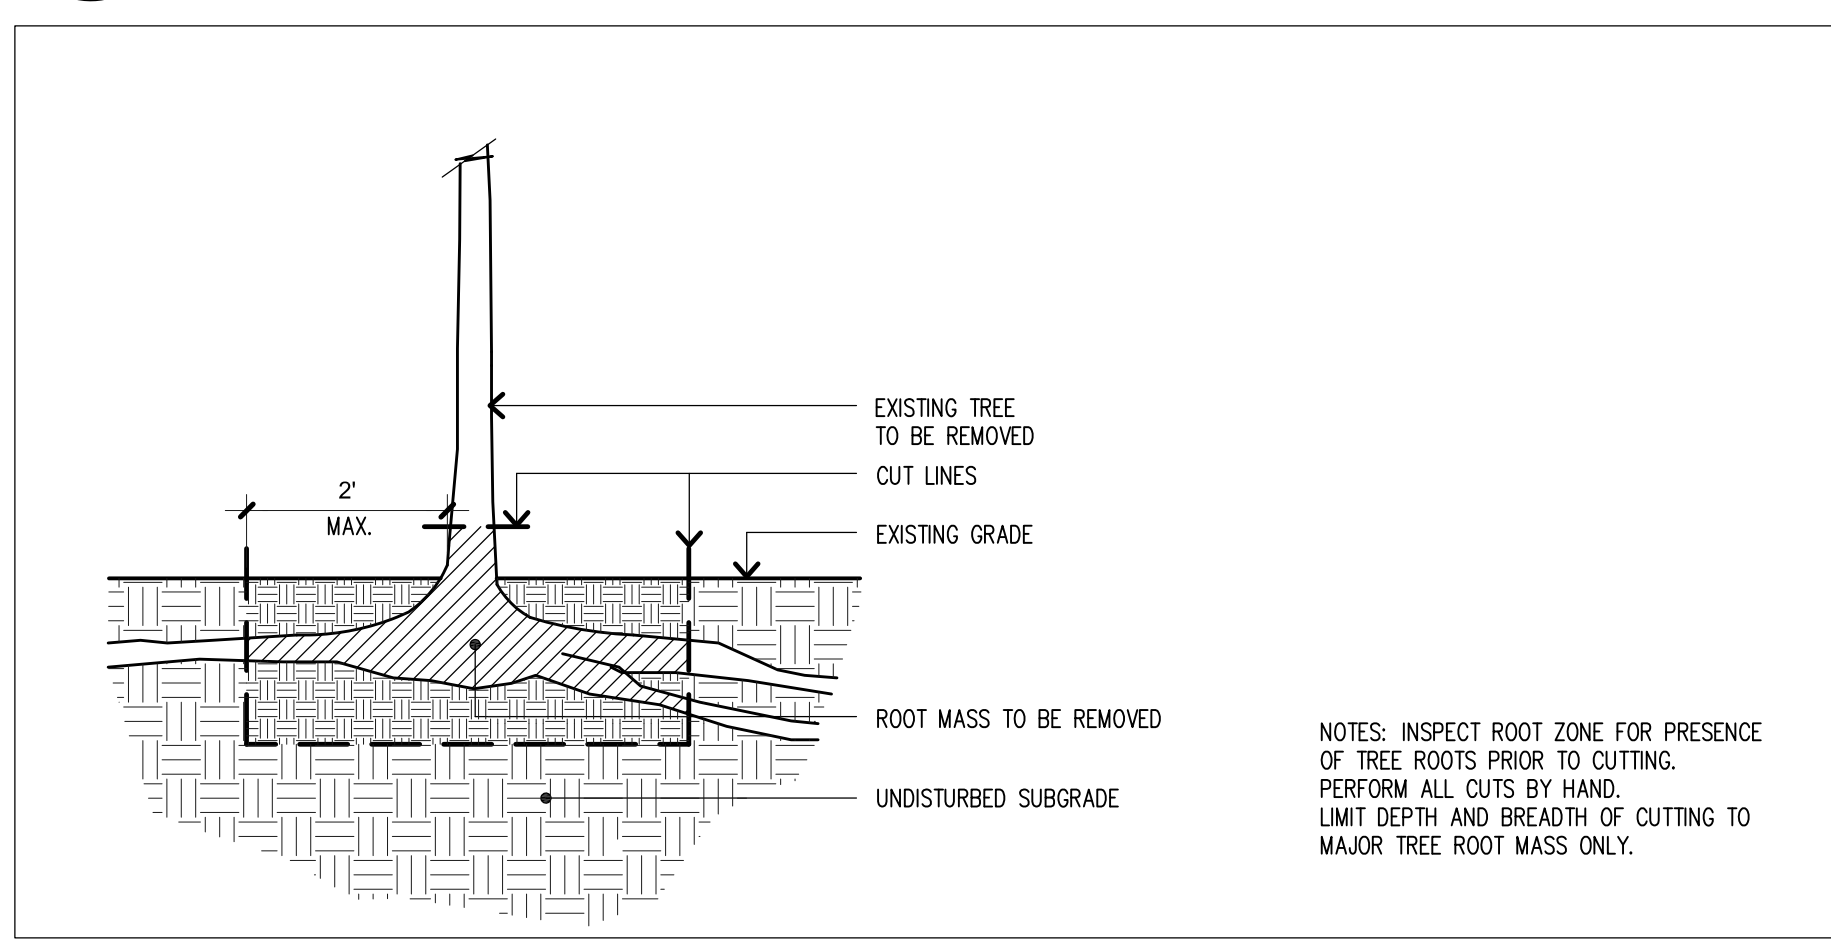


5 TREE REMOVAL (AT PROPERTY LINE)
 SCALE: 1/2" = 1'-0"
 L3.0

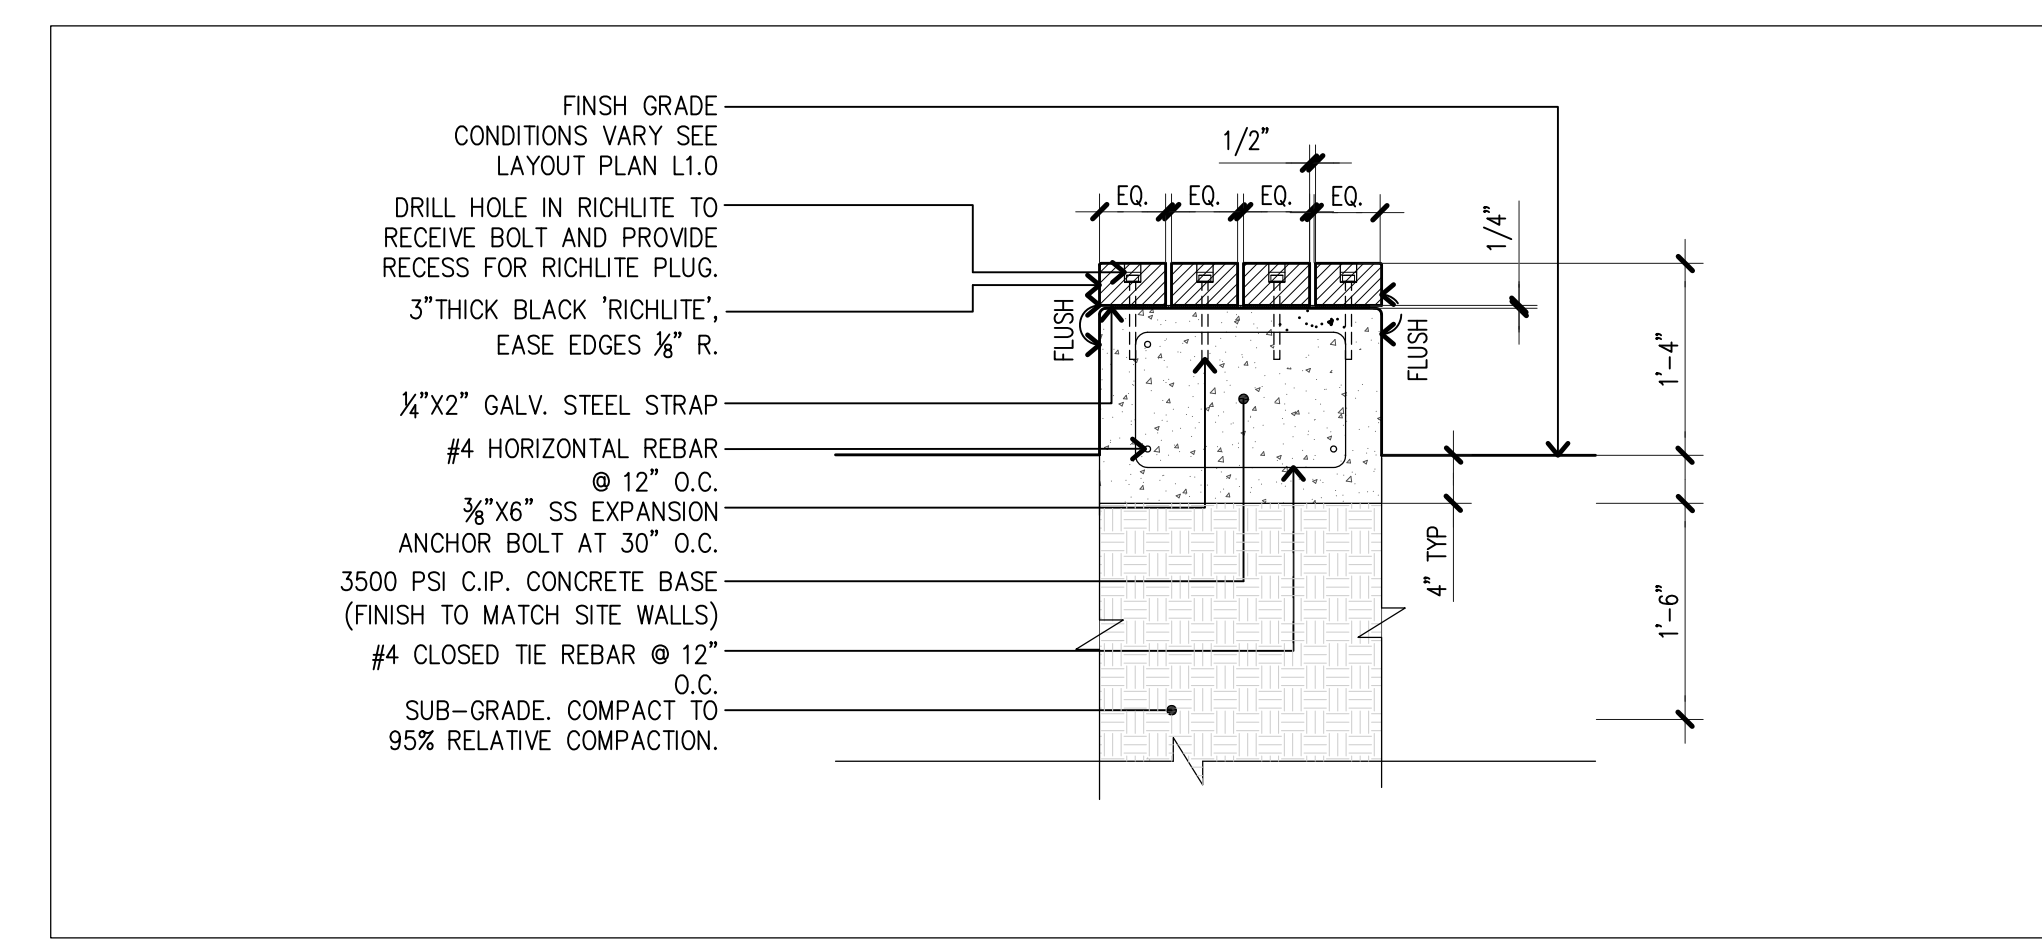


8 EXPANSION JOINT
 SCALE: NOT TO SCALE
 L3.0

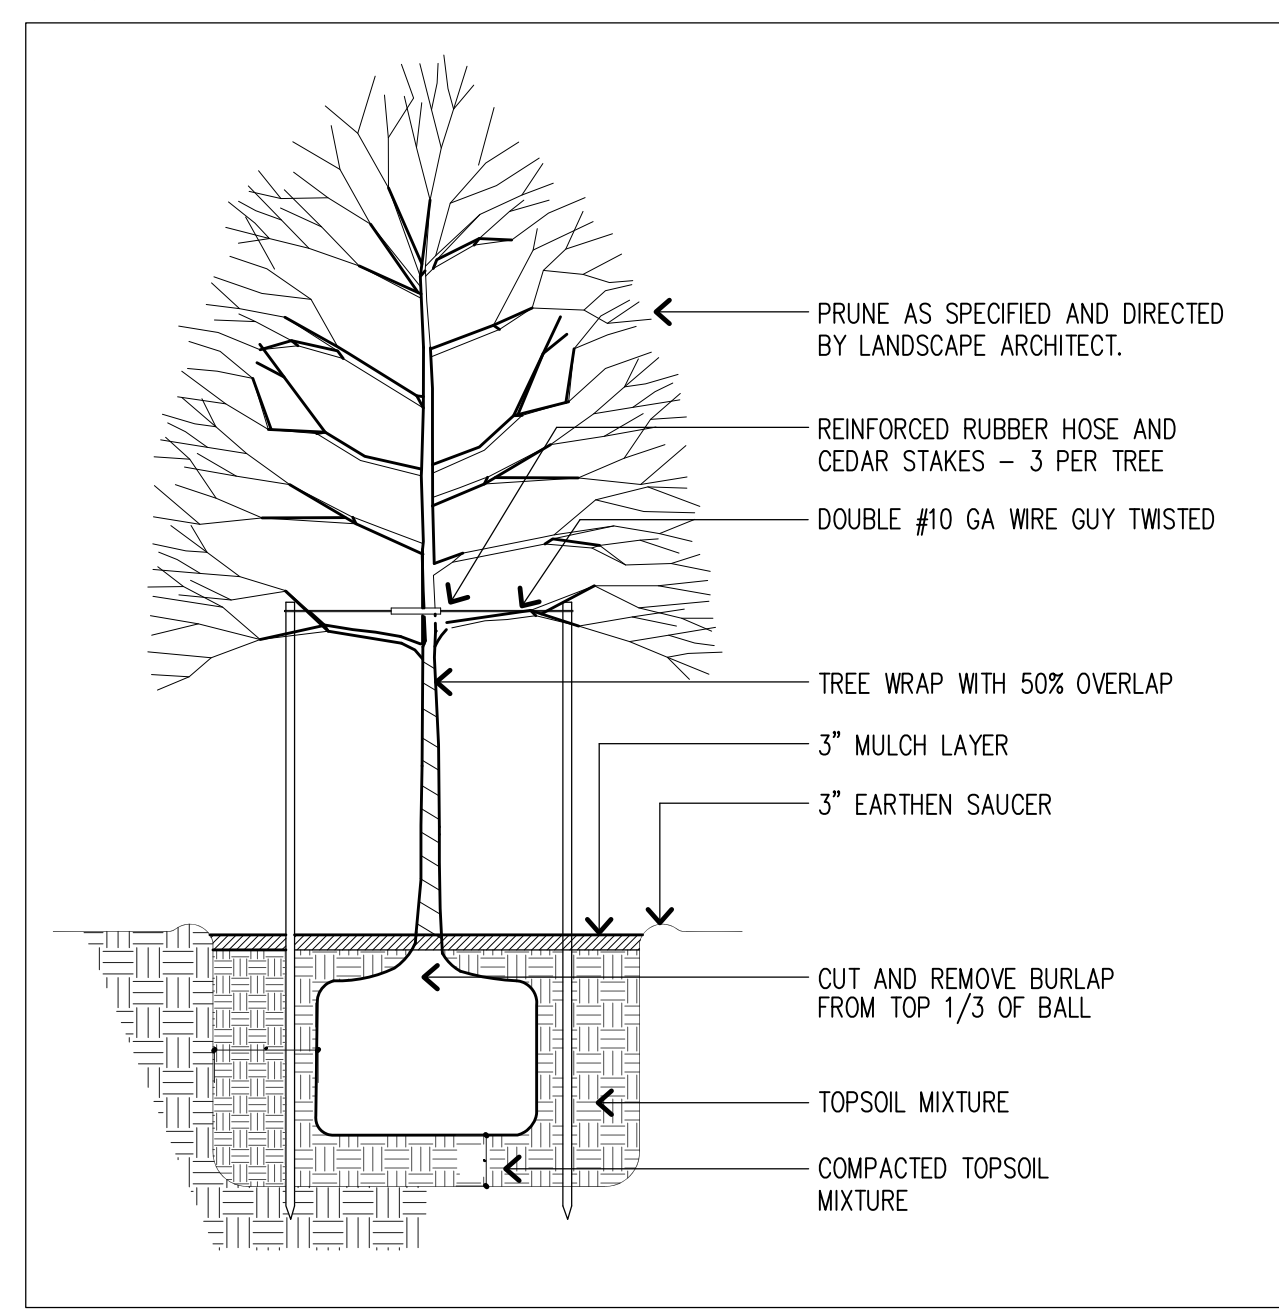

3 TREE PLANTING
 SCALE: 3/4" = 1'-0"
 L3.0

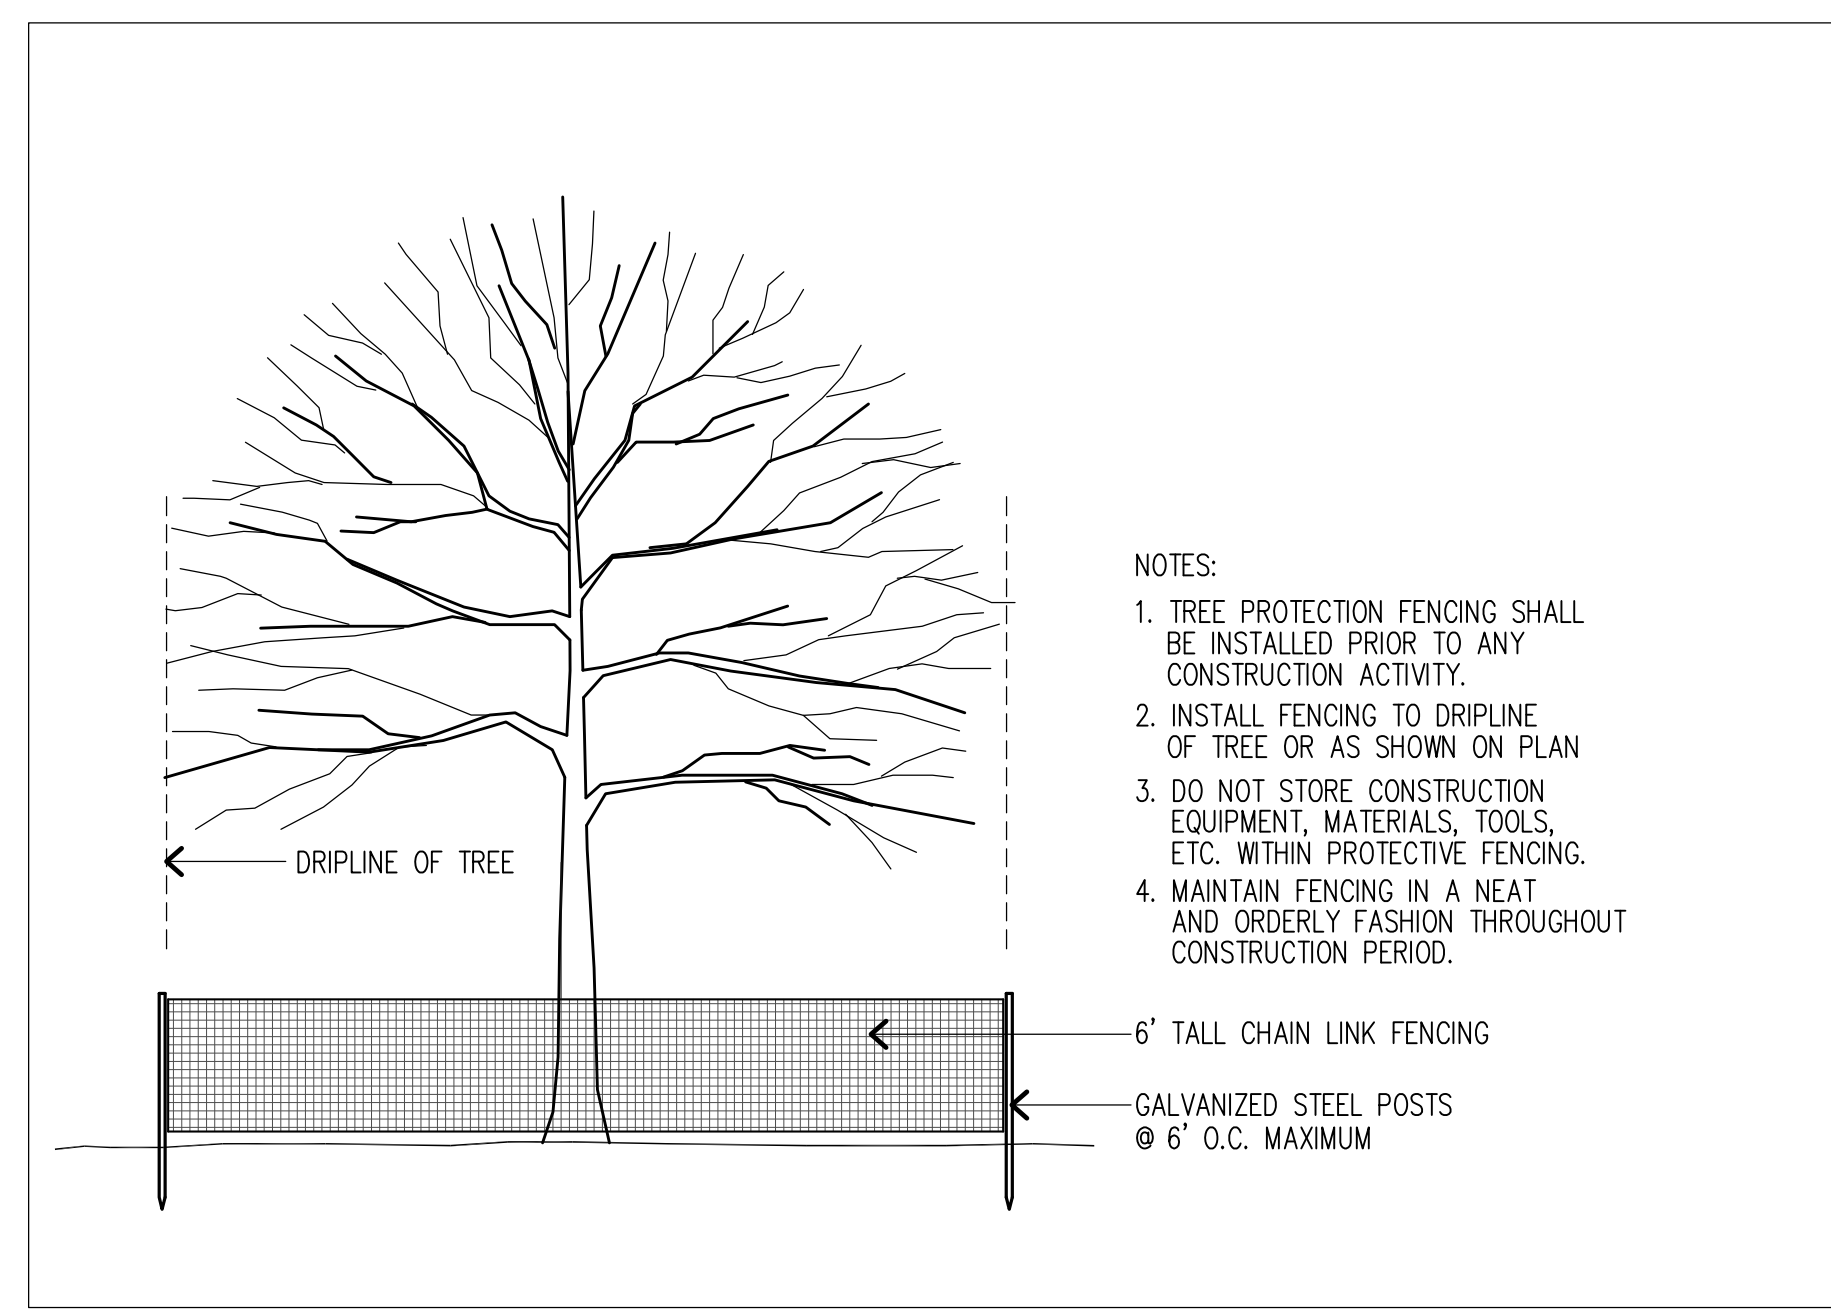

6 TREE PROTECTION
 SCALE: NOT TO SCALE
 L3.0

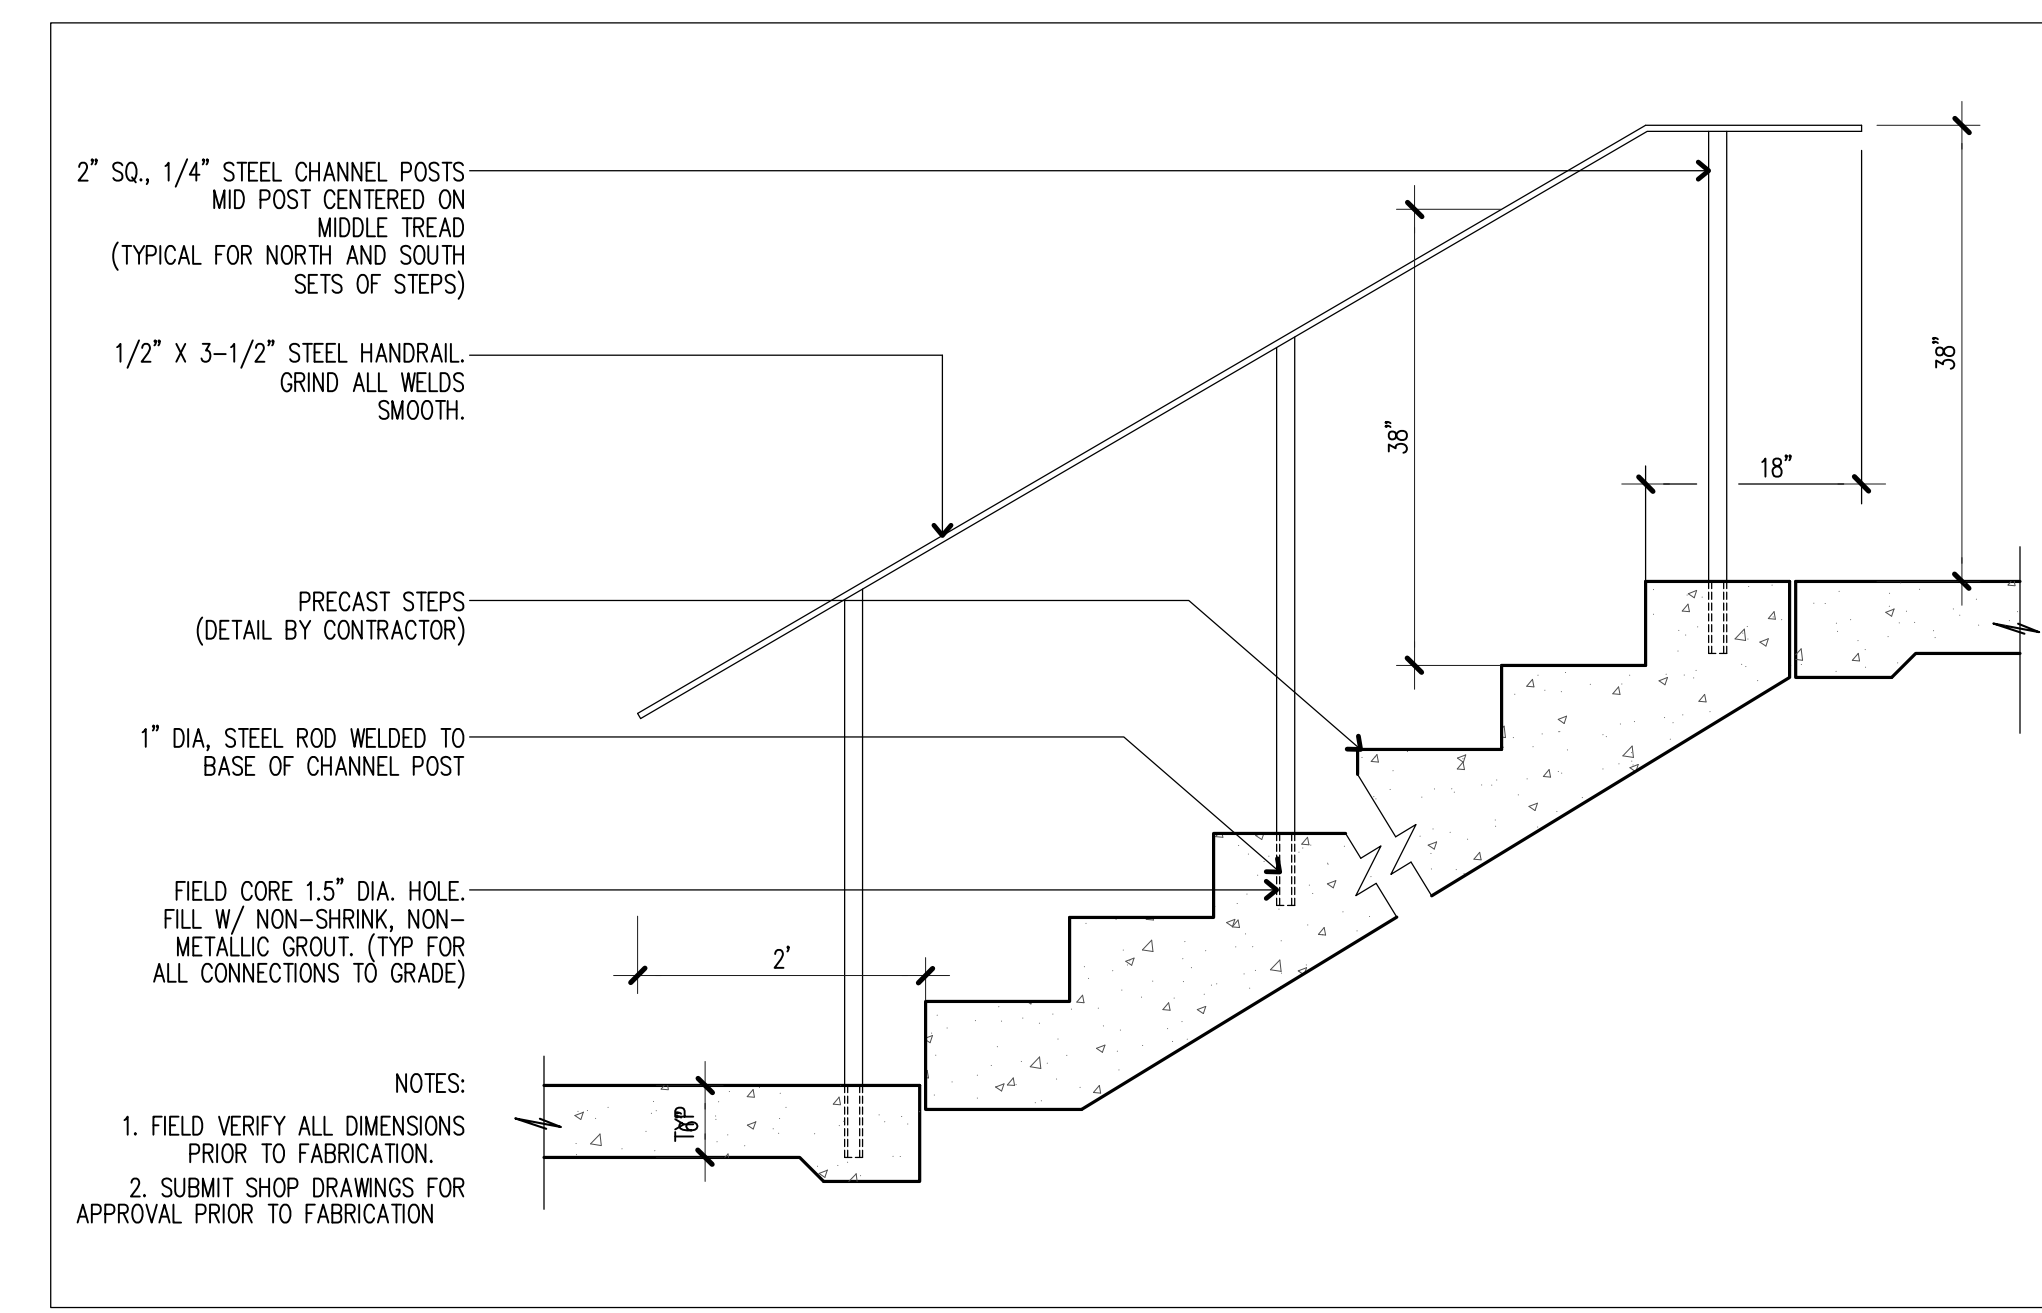

9 EXPANSION JOINT
 SCALE: 3/4" = 1'-0"
 L3.0

PERMIT SET
NOT FOR CONSTRUCTION

Revision: _____ Date: _____
 Revisions:
 date: December 13, 2013
 scale: As Noted
 drawn: SD
 checked: SD

L3.0
 PLANTING DETAILS