



PLAN VIEW - WALLS 1 & 2  
SCALE: 1" = 10'

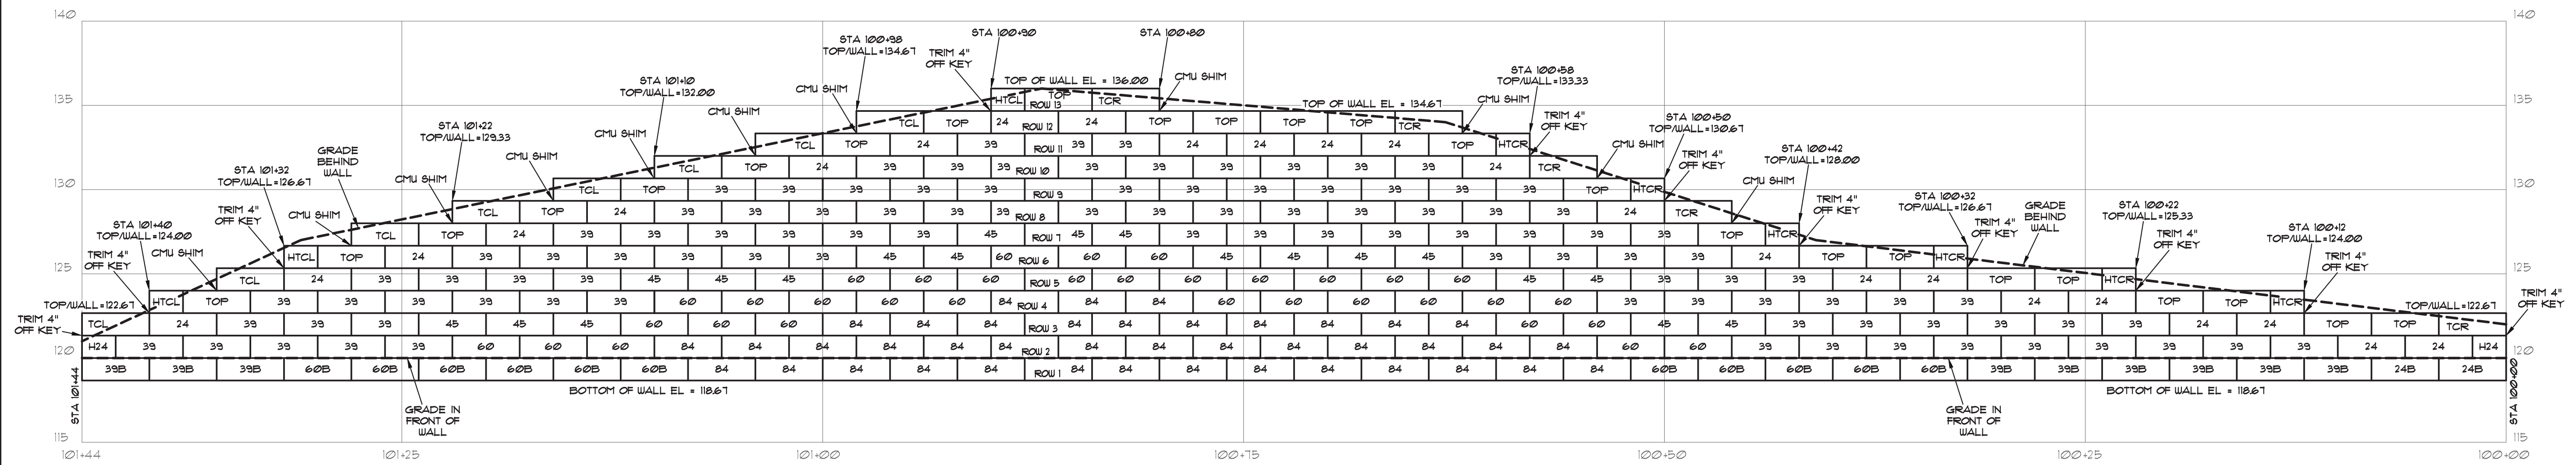

PROFILE - WALL #1  
SCALE: 1" = 5'

WALL 1 - BLOCK COUNT		
SYMBOL	BLOCK TYPE	QUANTITY
TOP	TOP	24
TCL	TOP LEFT	8
TCR	TOP RIGHT	5
HTCL	HALF TOP LEFT	3
HTCR	HALF TOP RIGHT	6
24	24" FULL BLOCK	24
H24	24" HALF BLOCK	2
39	39" FULL BLOCK	103
45	45" FULL BLOCK	19
60	60" FULL BLOCK	34
84	84" FULL BLOCK	41
24B	24" BASE BLOCK	2
39B	39" BASE BLOCK	9
60B	60" BASE BLOCK	11
TOTAL = 1,533 sq. ft.		

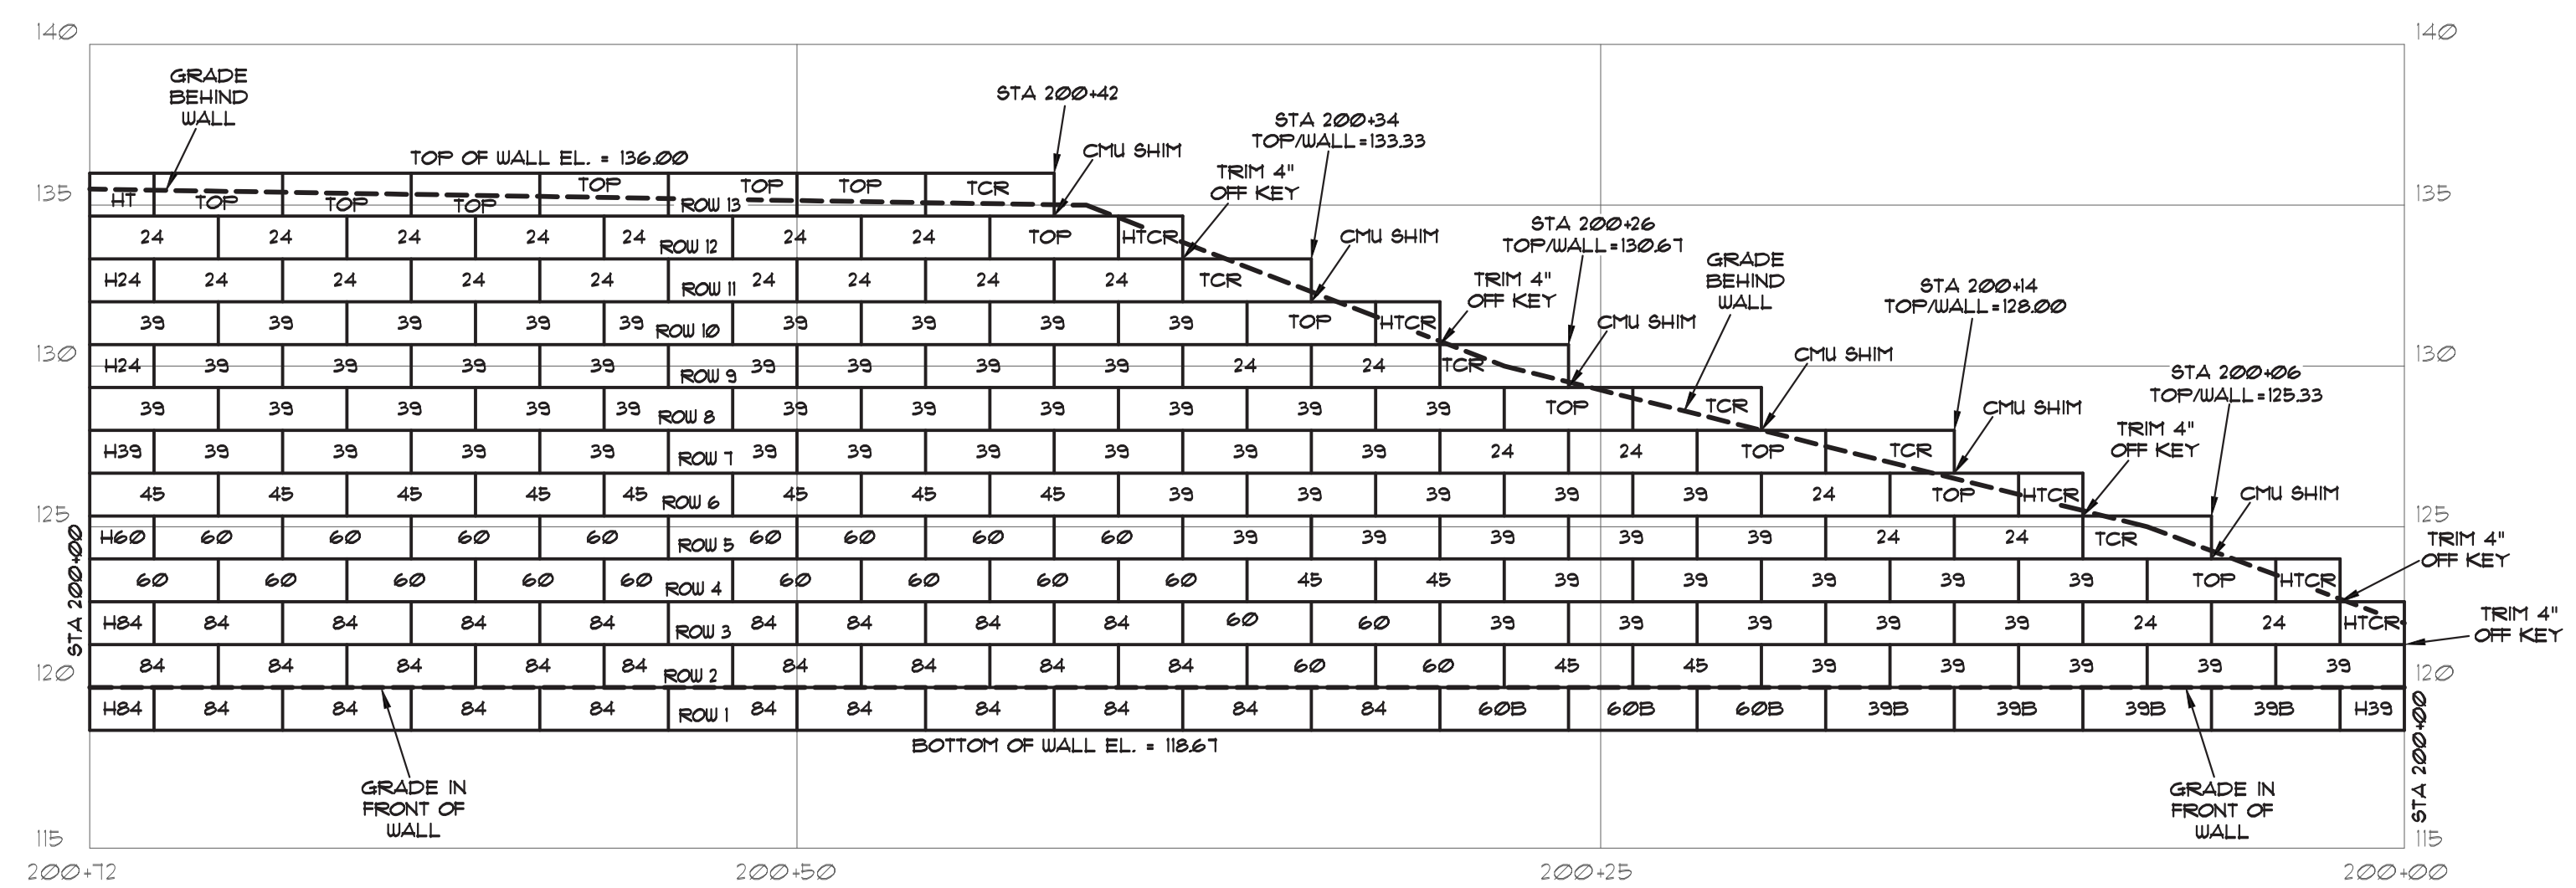

PROFILE - WALL #2  
SCALE: 1" = 5'

WALL 2 - BLOCK COUNT		
SYMBOL	BLOCK TYPE	QUANTITY
TOP	TOP	12
HT	HALF TOP	1
TCR	TOP RIGHT	6
HTCR	HALF TOP RIGHT	5
24	24" FULL BLOCK	24
H24	24" HALF BLOCK	2
39	39" FULL BLOCK	63
H39	39" HALF BLOCK	2
45	45" FULL BLOCK	12
60	60" FULL BLOCK	21
H60	60" HALF BLOCK	1
84	84" FULL BLOCK	21
H84	84" HALF BLOCK	2
39B	39" BASE BLOCK	4
60B	60" BASE BLOCK	3
TOTAL = 952 sq. ft.		

SHEET TITLE: **RECON BLOCK-WALLS 1 & 2**  
**PLAN & PROFILE**

PROJECT: **MUNJOY HEIGHTS**  
 CLIENT: **REDFERN MUNJOY, LLC**  
 P.O. BOX 8816 - FORTLAND, ME 04104

145 LISBON ST. - SUITE 601  
 LEWISTON, ME 04240  
 Tel: (207) 576-3313  
 www.summitgeogroup.com

DATE: DECEMBER 5, 2013  
 SCALE: AS NOTED  
 CHECKED BY: UMP  
 DRAIN BY: KRF

NO. 1  
 REVISION  
 CHANGES PER SUPPLIER REVIEW  
 DATE: 12-16-13

DATE

WILLIAM PETERLIN  
 REGISTERED PROFESSIONAL ENGINEER  
 STATE OF MAINE

JOB NO. - 130672  
 SHEET

**SUMMIT**  
 GEOTECHNICAL SERVICES