


1 PROPOSED SUNROOM FOUNDATION PLAN
 1/4" = 1'-0"

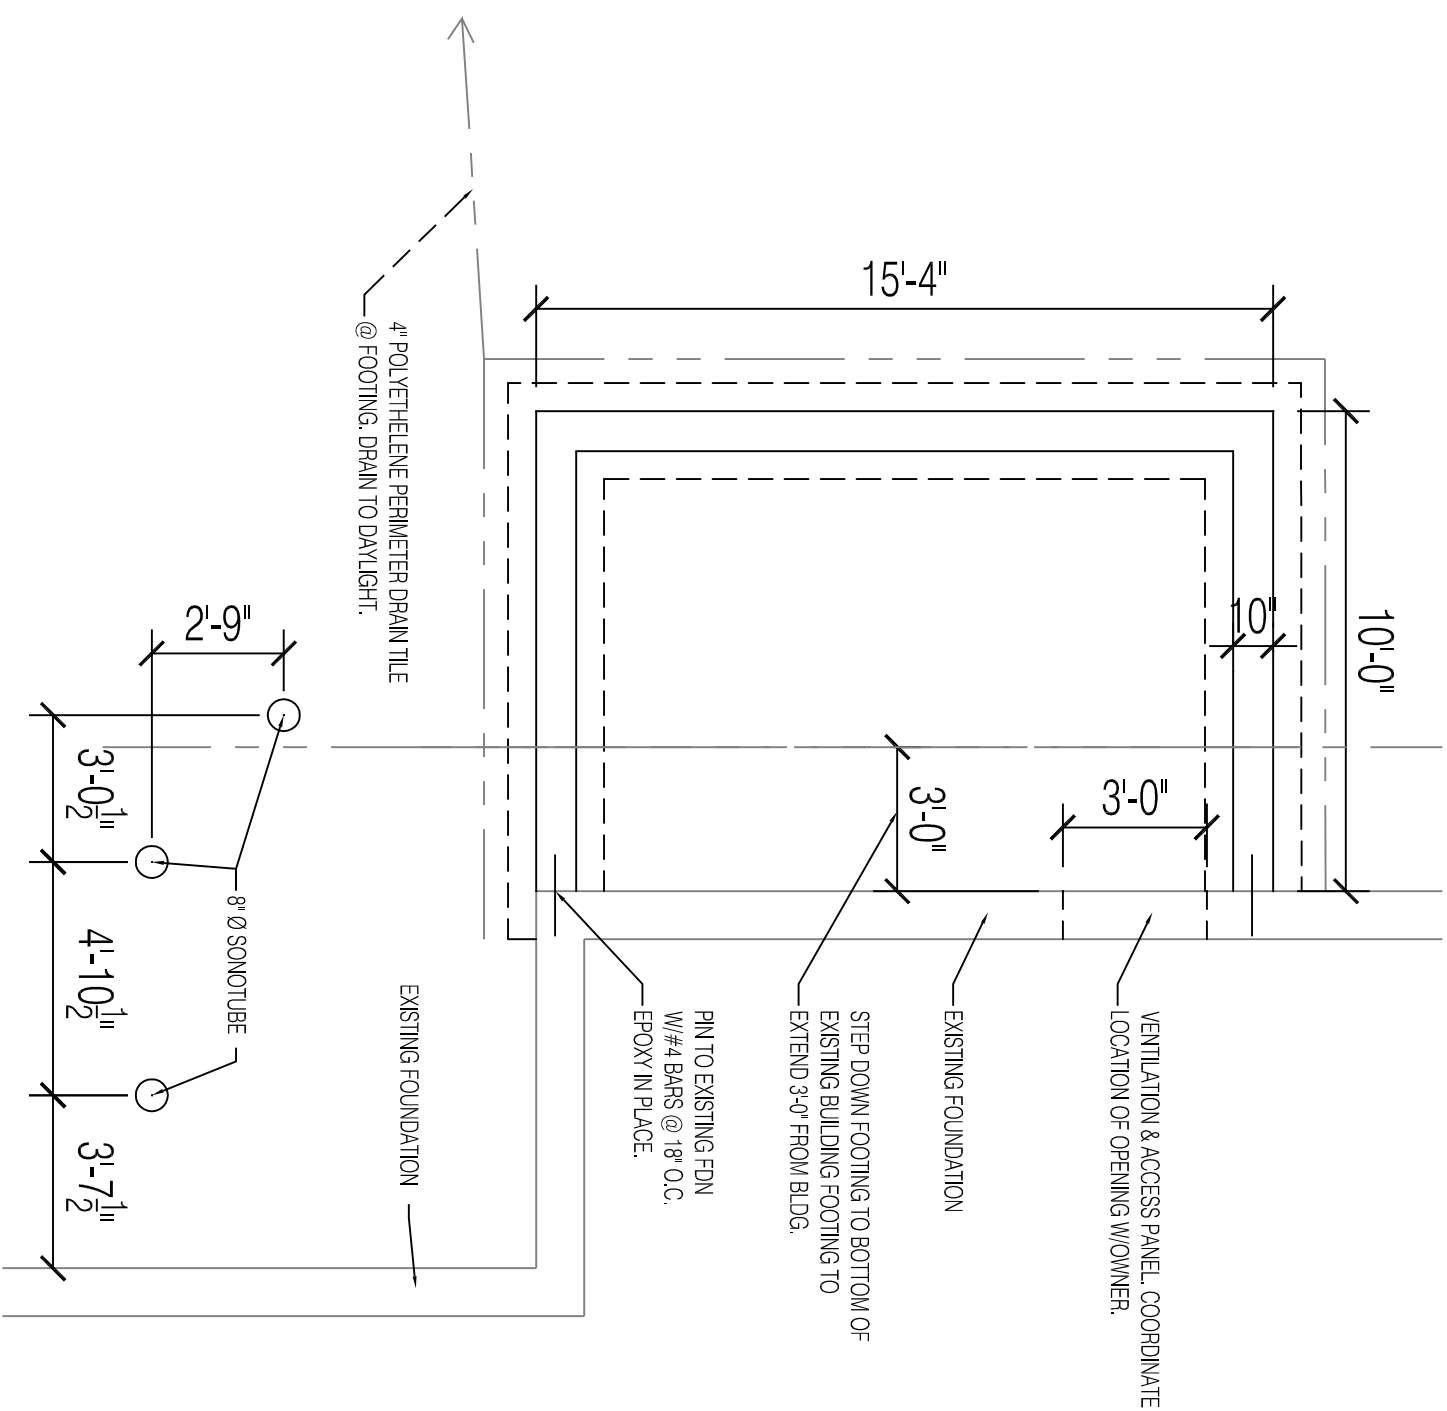

STRUCTURAL FOUNDATION NOTES:
 A. FOOTINGS (PRESUMED SOIL BEARING PRESSURE = 200 PSF TO BE VERIFIED IN FIELD).
 B. CONCRETE SLAB ON GRADE SHALL BE 300 PSI (FC) CONCRETE STRENGTH W/6/6 W/ 1.4 X W/ 1.4 WWF 3/4" CLR FROM TOP OF SLAB. JOINTS (1/4" WIDE x 3/4" DEEP) @ MAX. 15X15' (225 SF. MAX). TYP.

