



R-VALUES ASSEMBLY	REQUIRED	PROPOSED
-ROOF	49	63
-FLOOR	30	34
-CRAWL SPACE	13	13
-WALLS	20	22
-SLAB	10	N/A

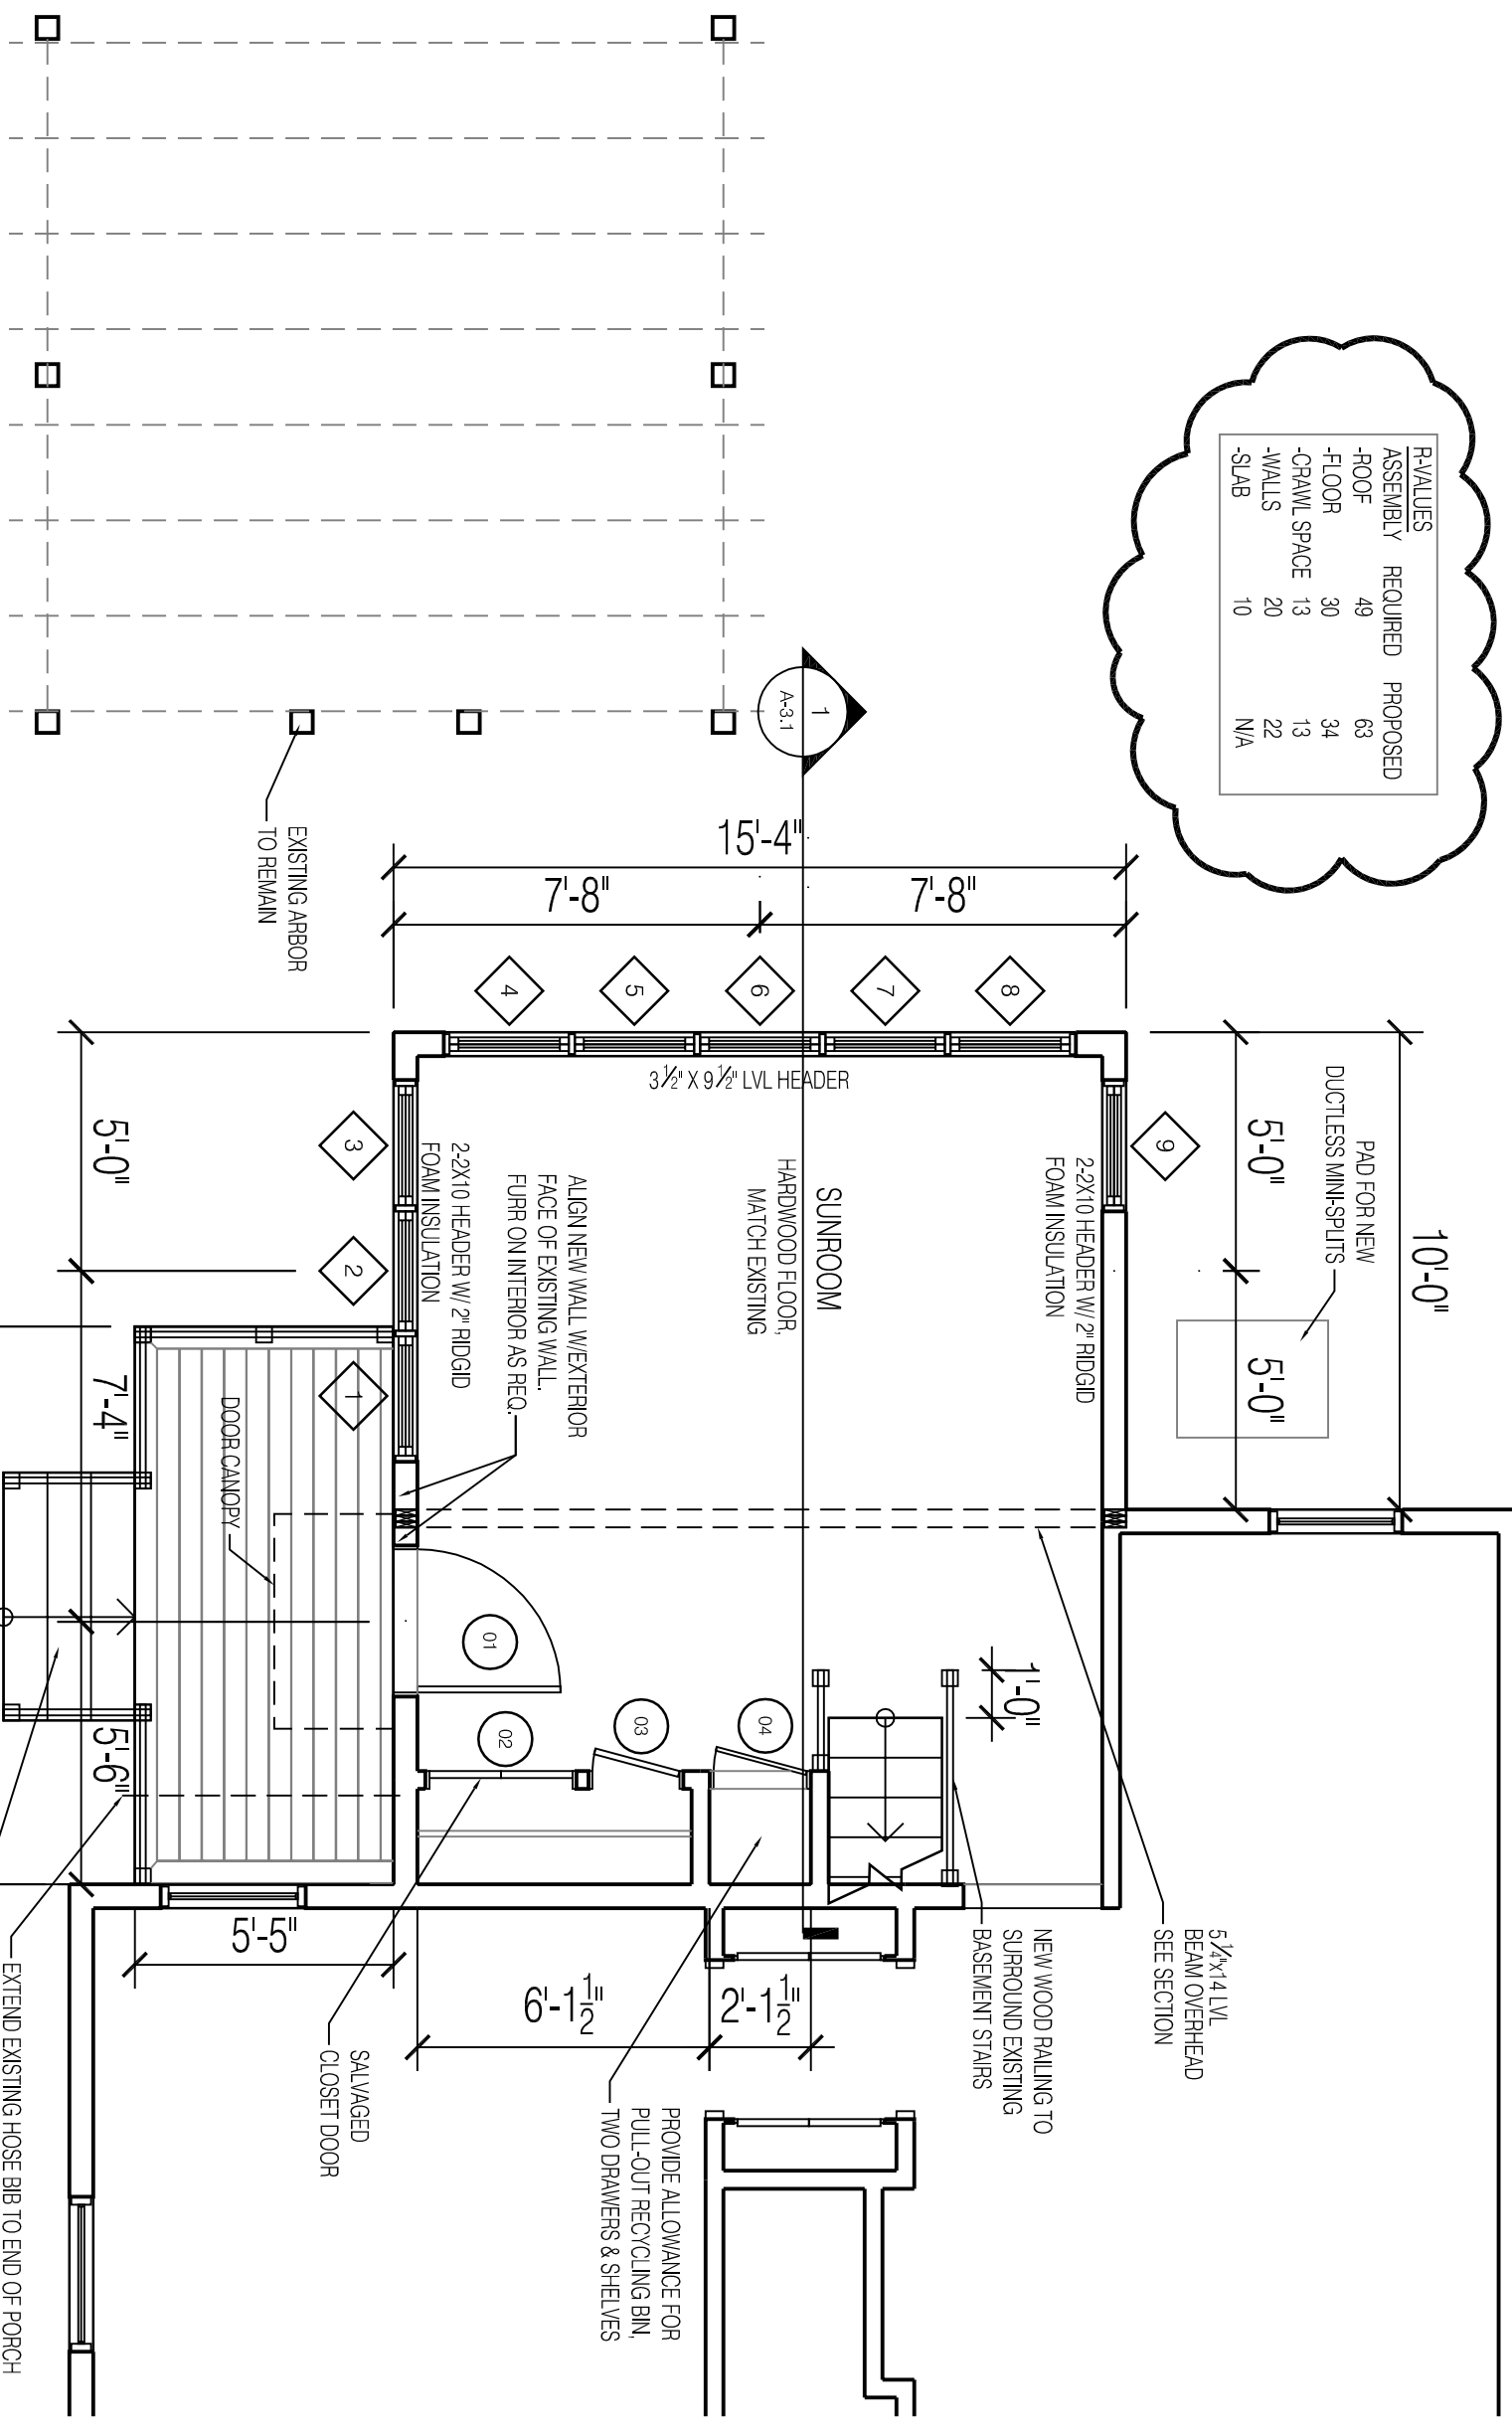

1 SUNROOM PLAN
1/4" = 1'-0"

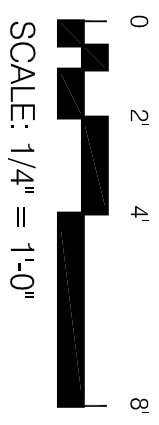

DATE:	6.12.2014
DRAWN BY:	BB