


PROSPECT

DESIGN

58 FORE ST. PORTLAND, ME
www.prospectdesign.me

T: 207 - 749 - 7400

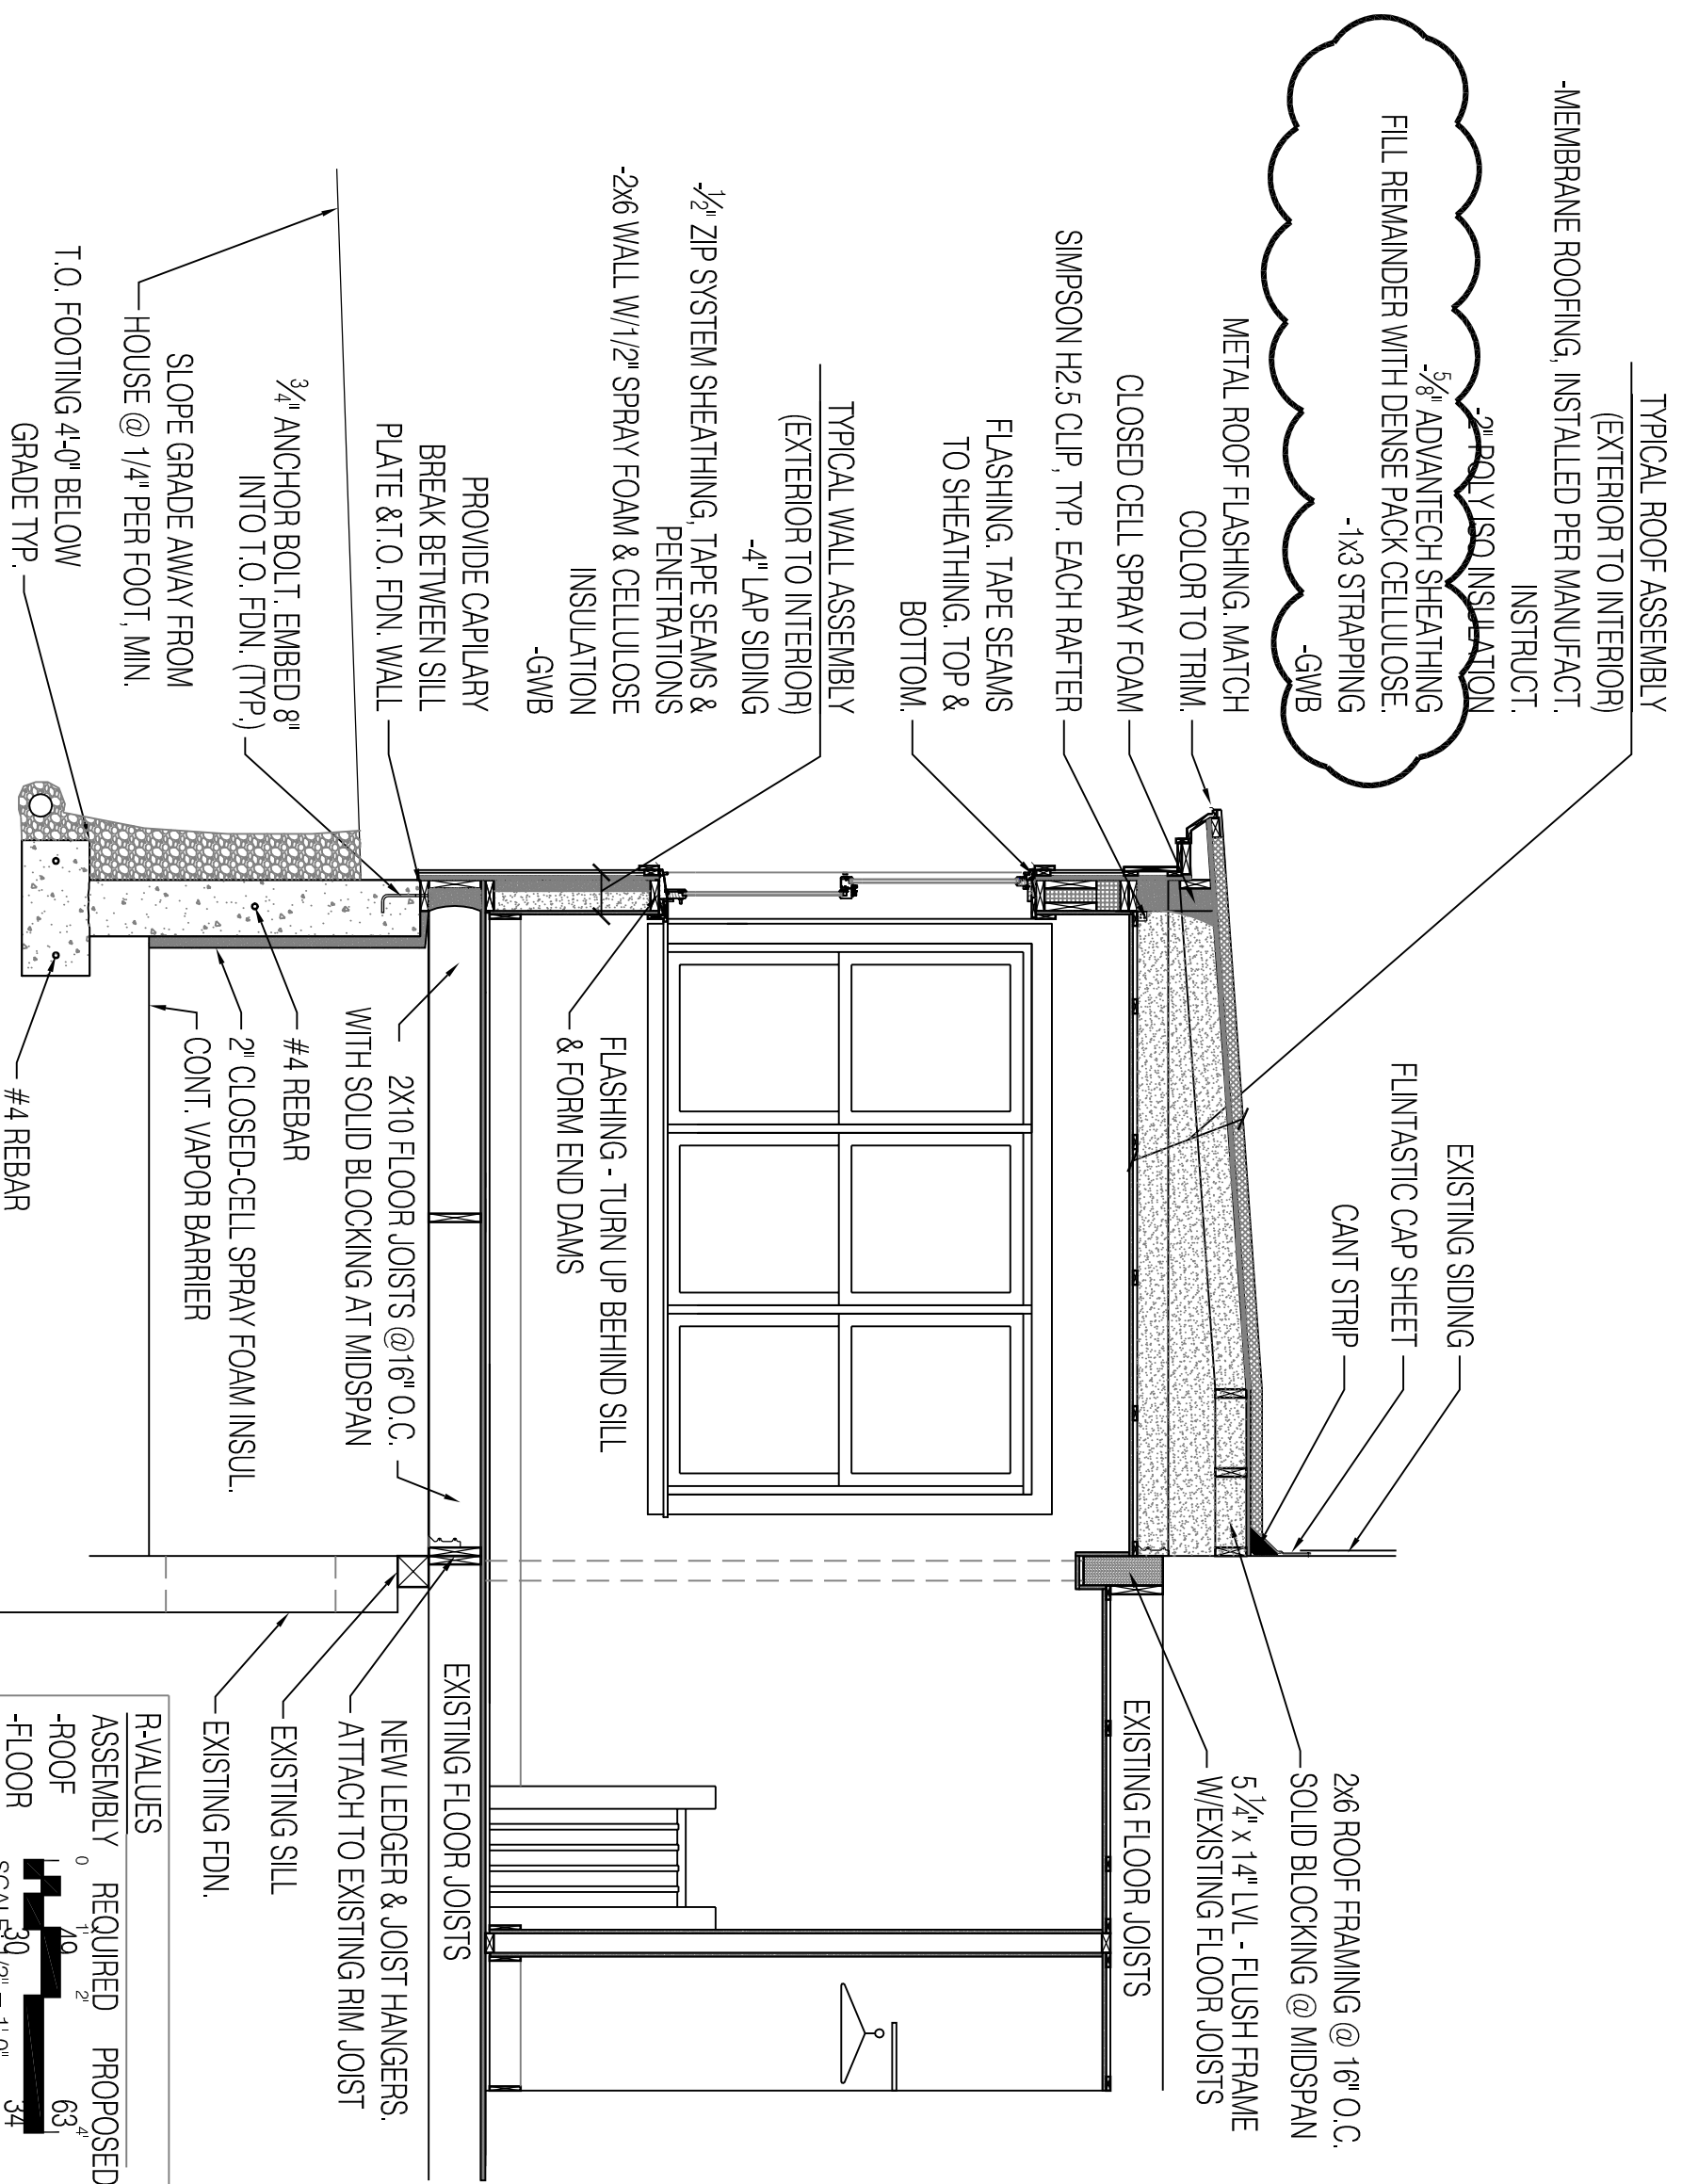

1 SUNROOM SECTION
1/4" = 1'-0"

SUNROOM SECTION
DETROY ROY

R-VALUES	ASSEMBLY	REQUIRED	PROPOSED
-ROOF	0	10	63
-FLOOR	1	13	34
-CRAWL SPACE	13	20	13
-WALLS	20	20	22
-SI AR	10	10	N/A

DATE: 6.12.2014
DRAWN BY: BB

A-3.1