


77 Walnut St.

1/4" = 1'

4 new posts to replace failed

frost wall

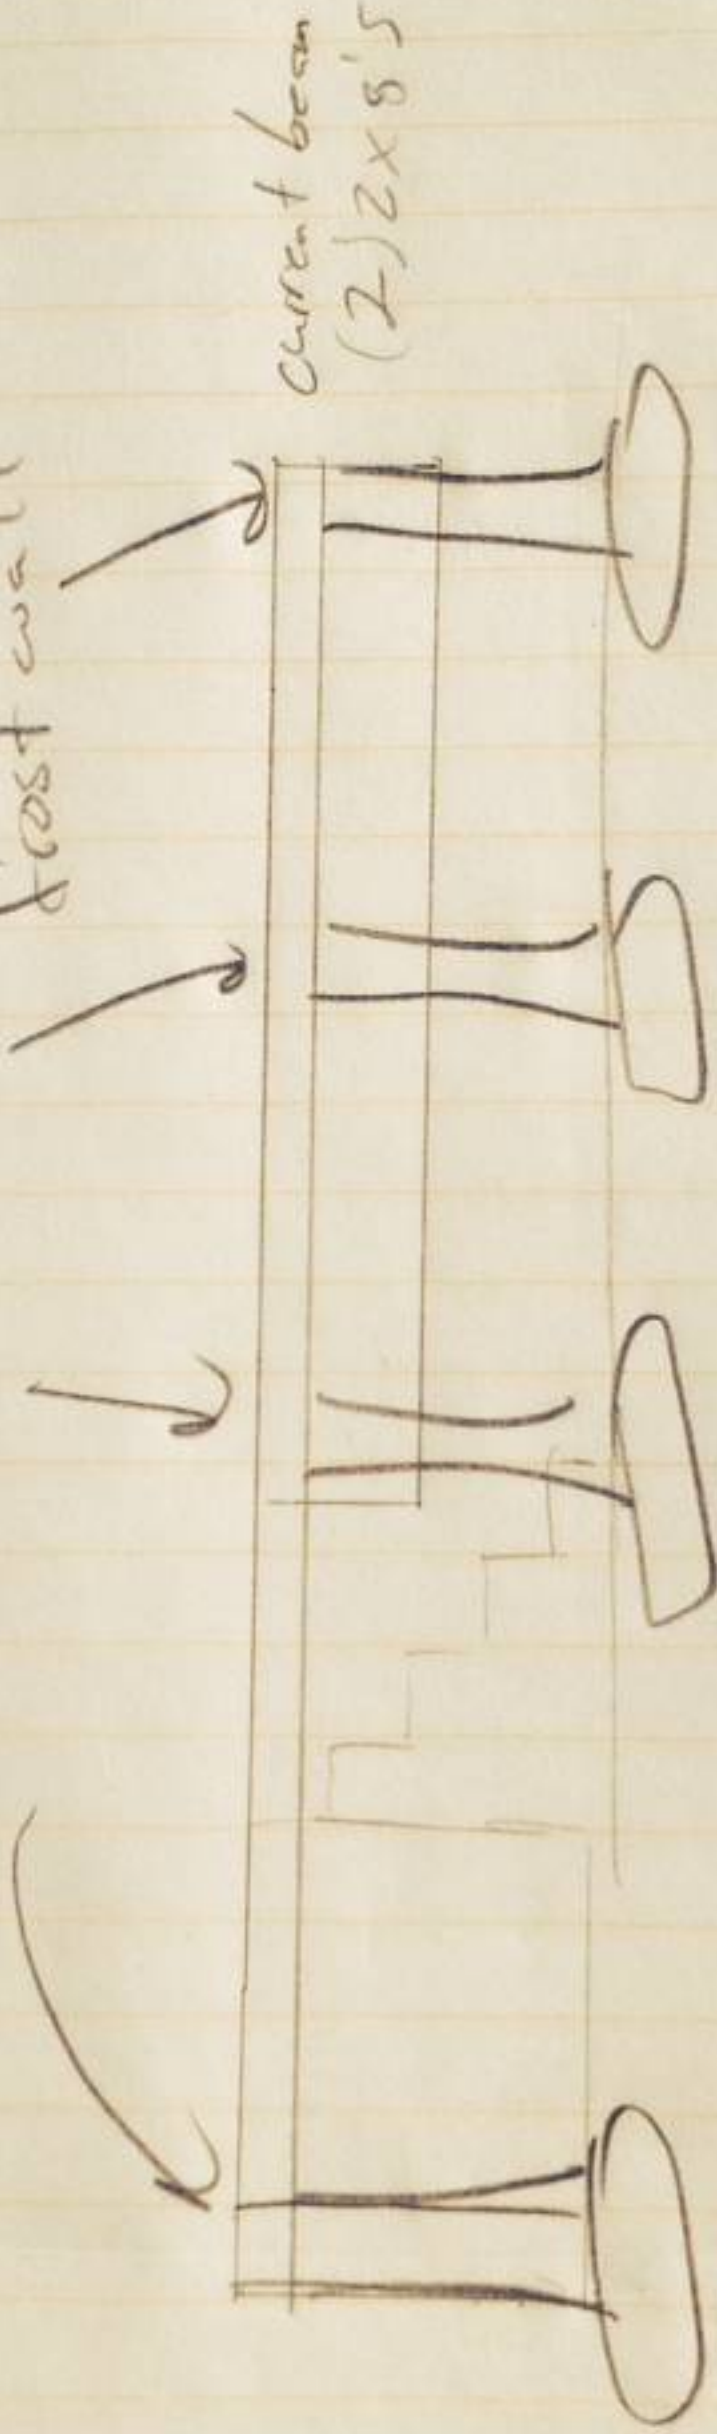

4 new footers under frost piers