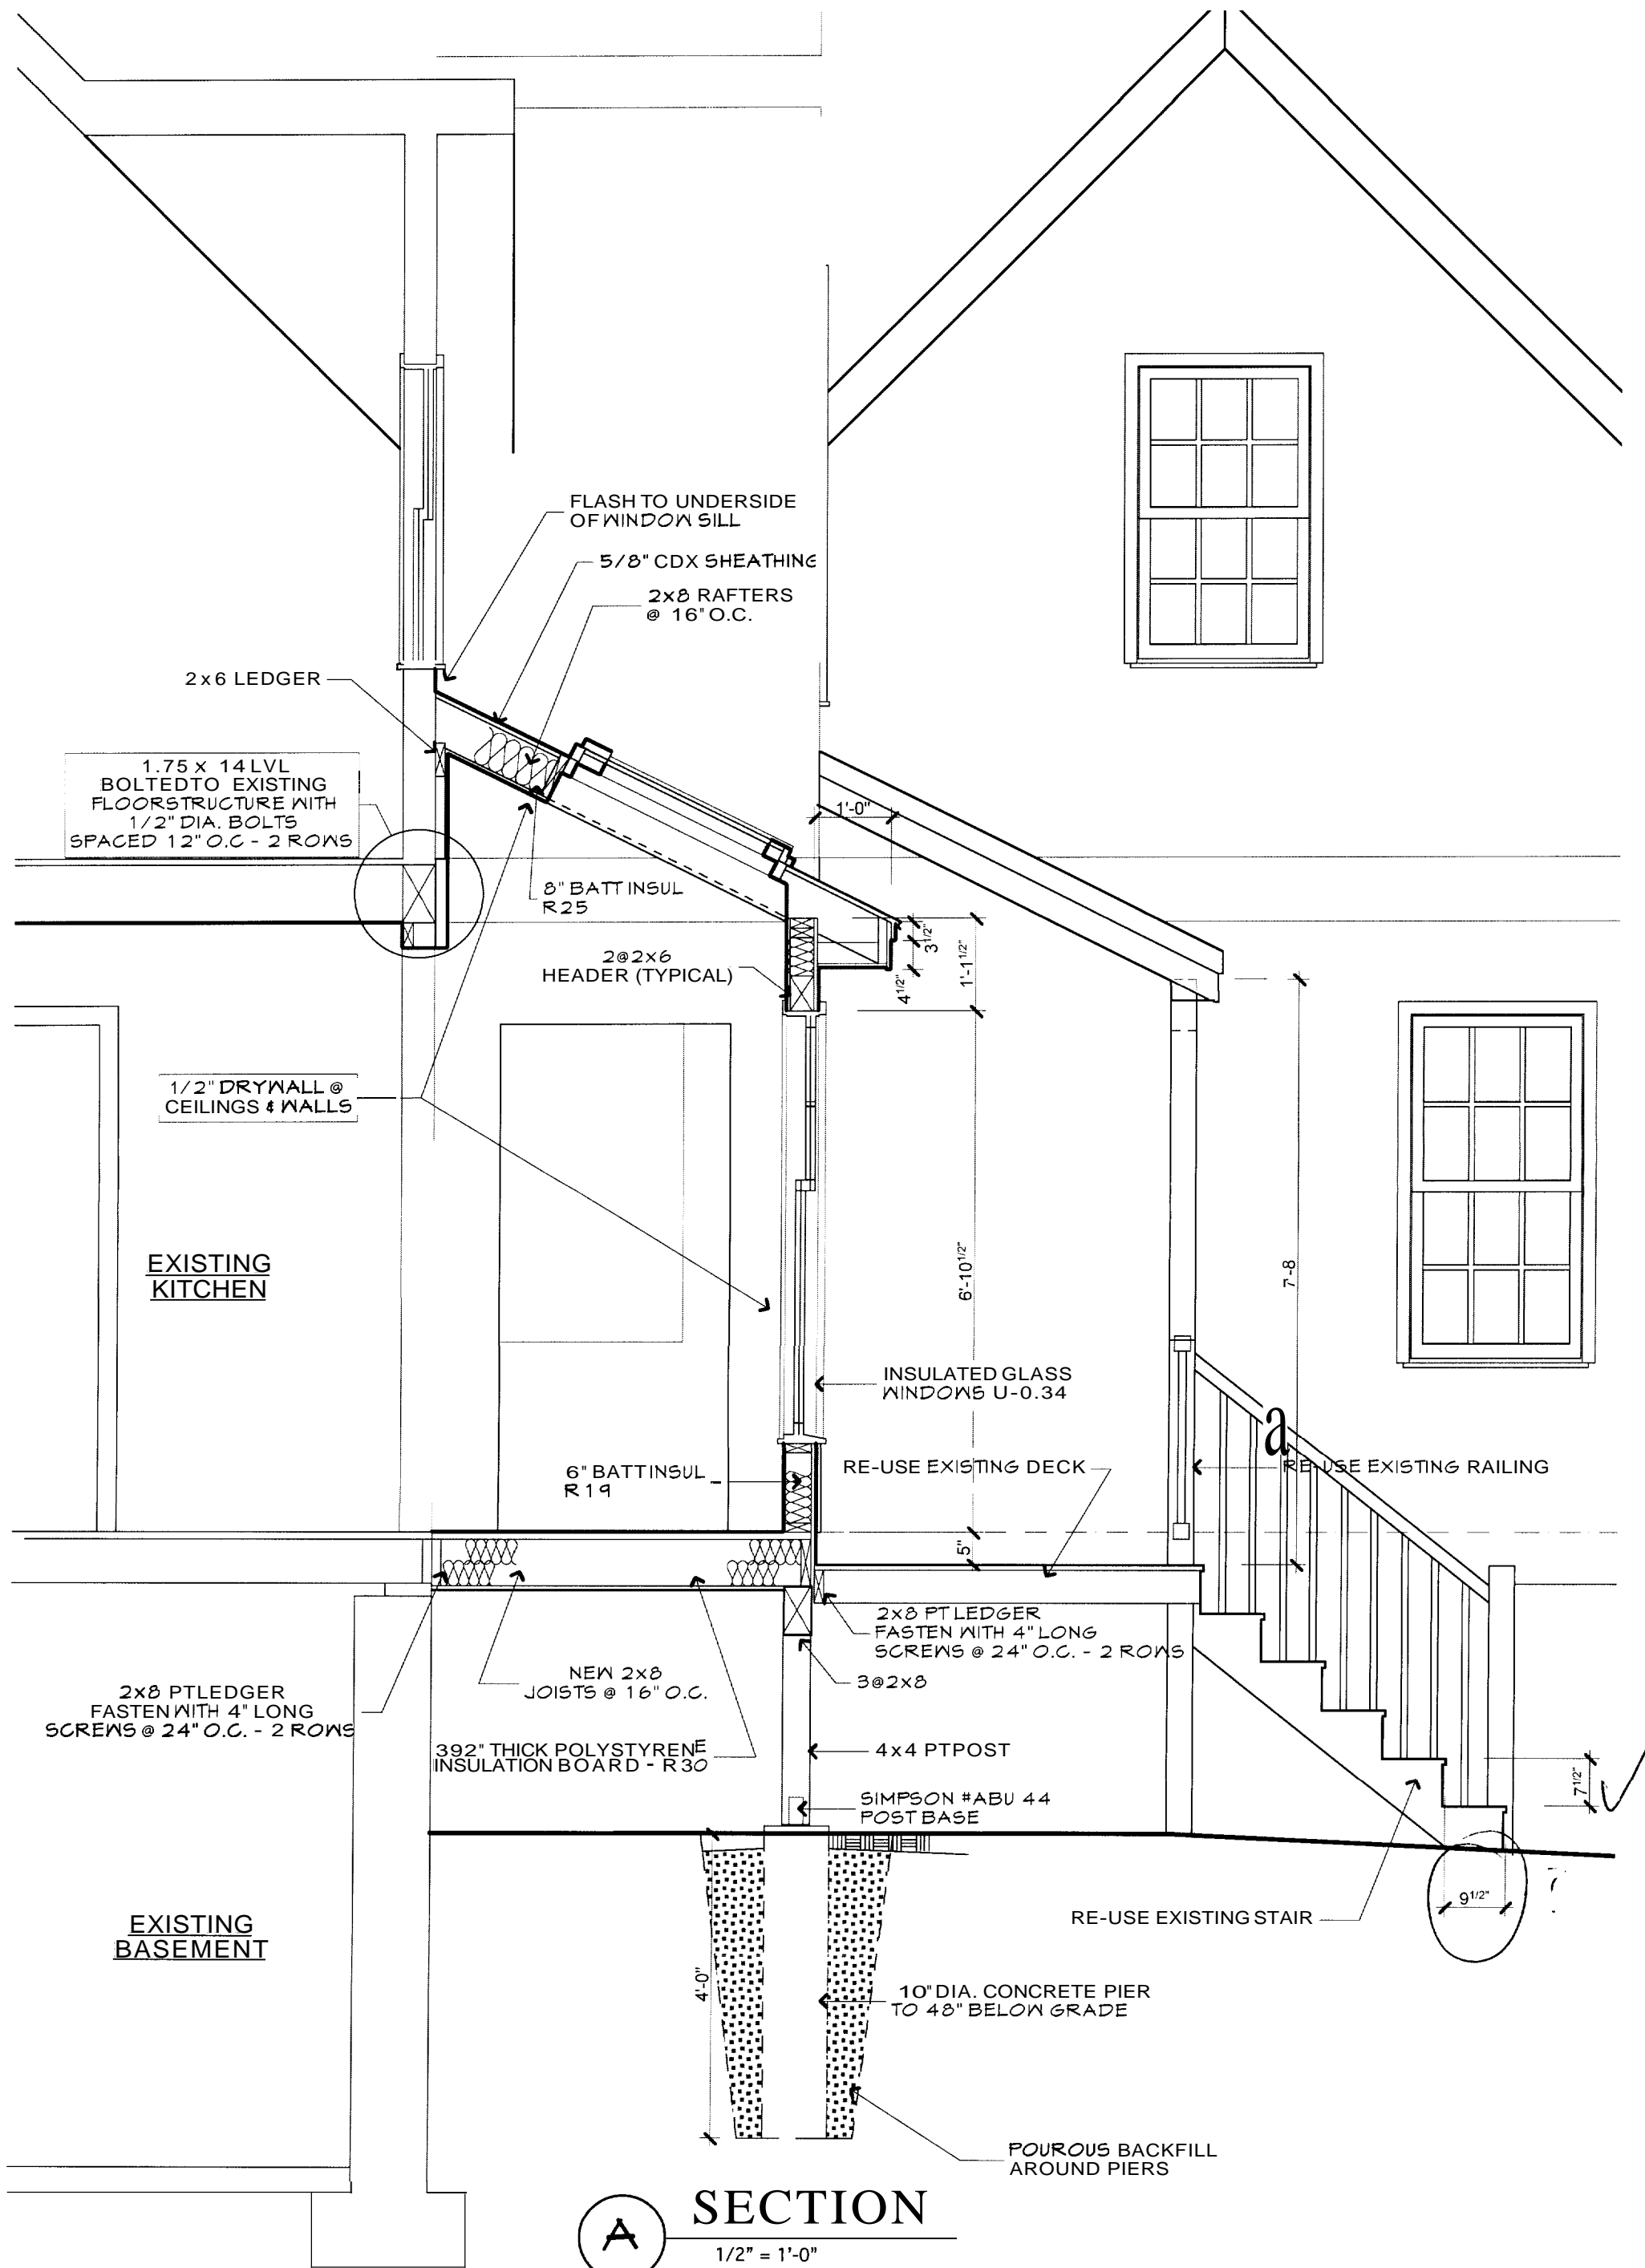
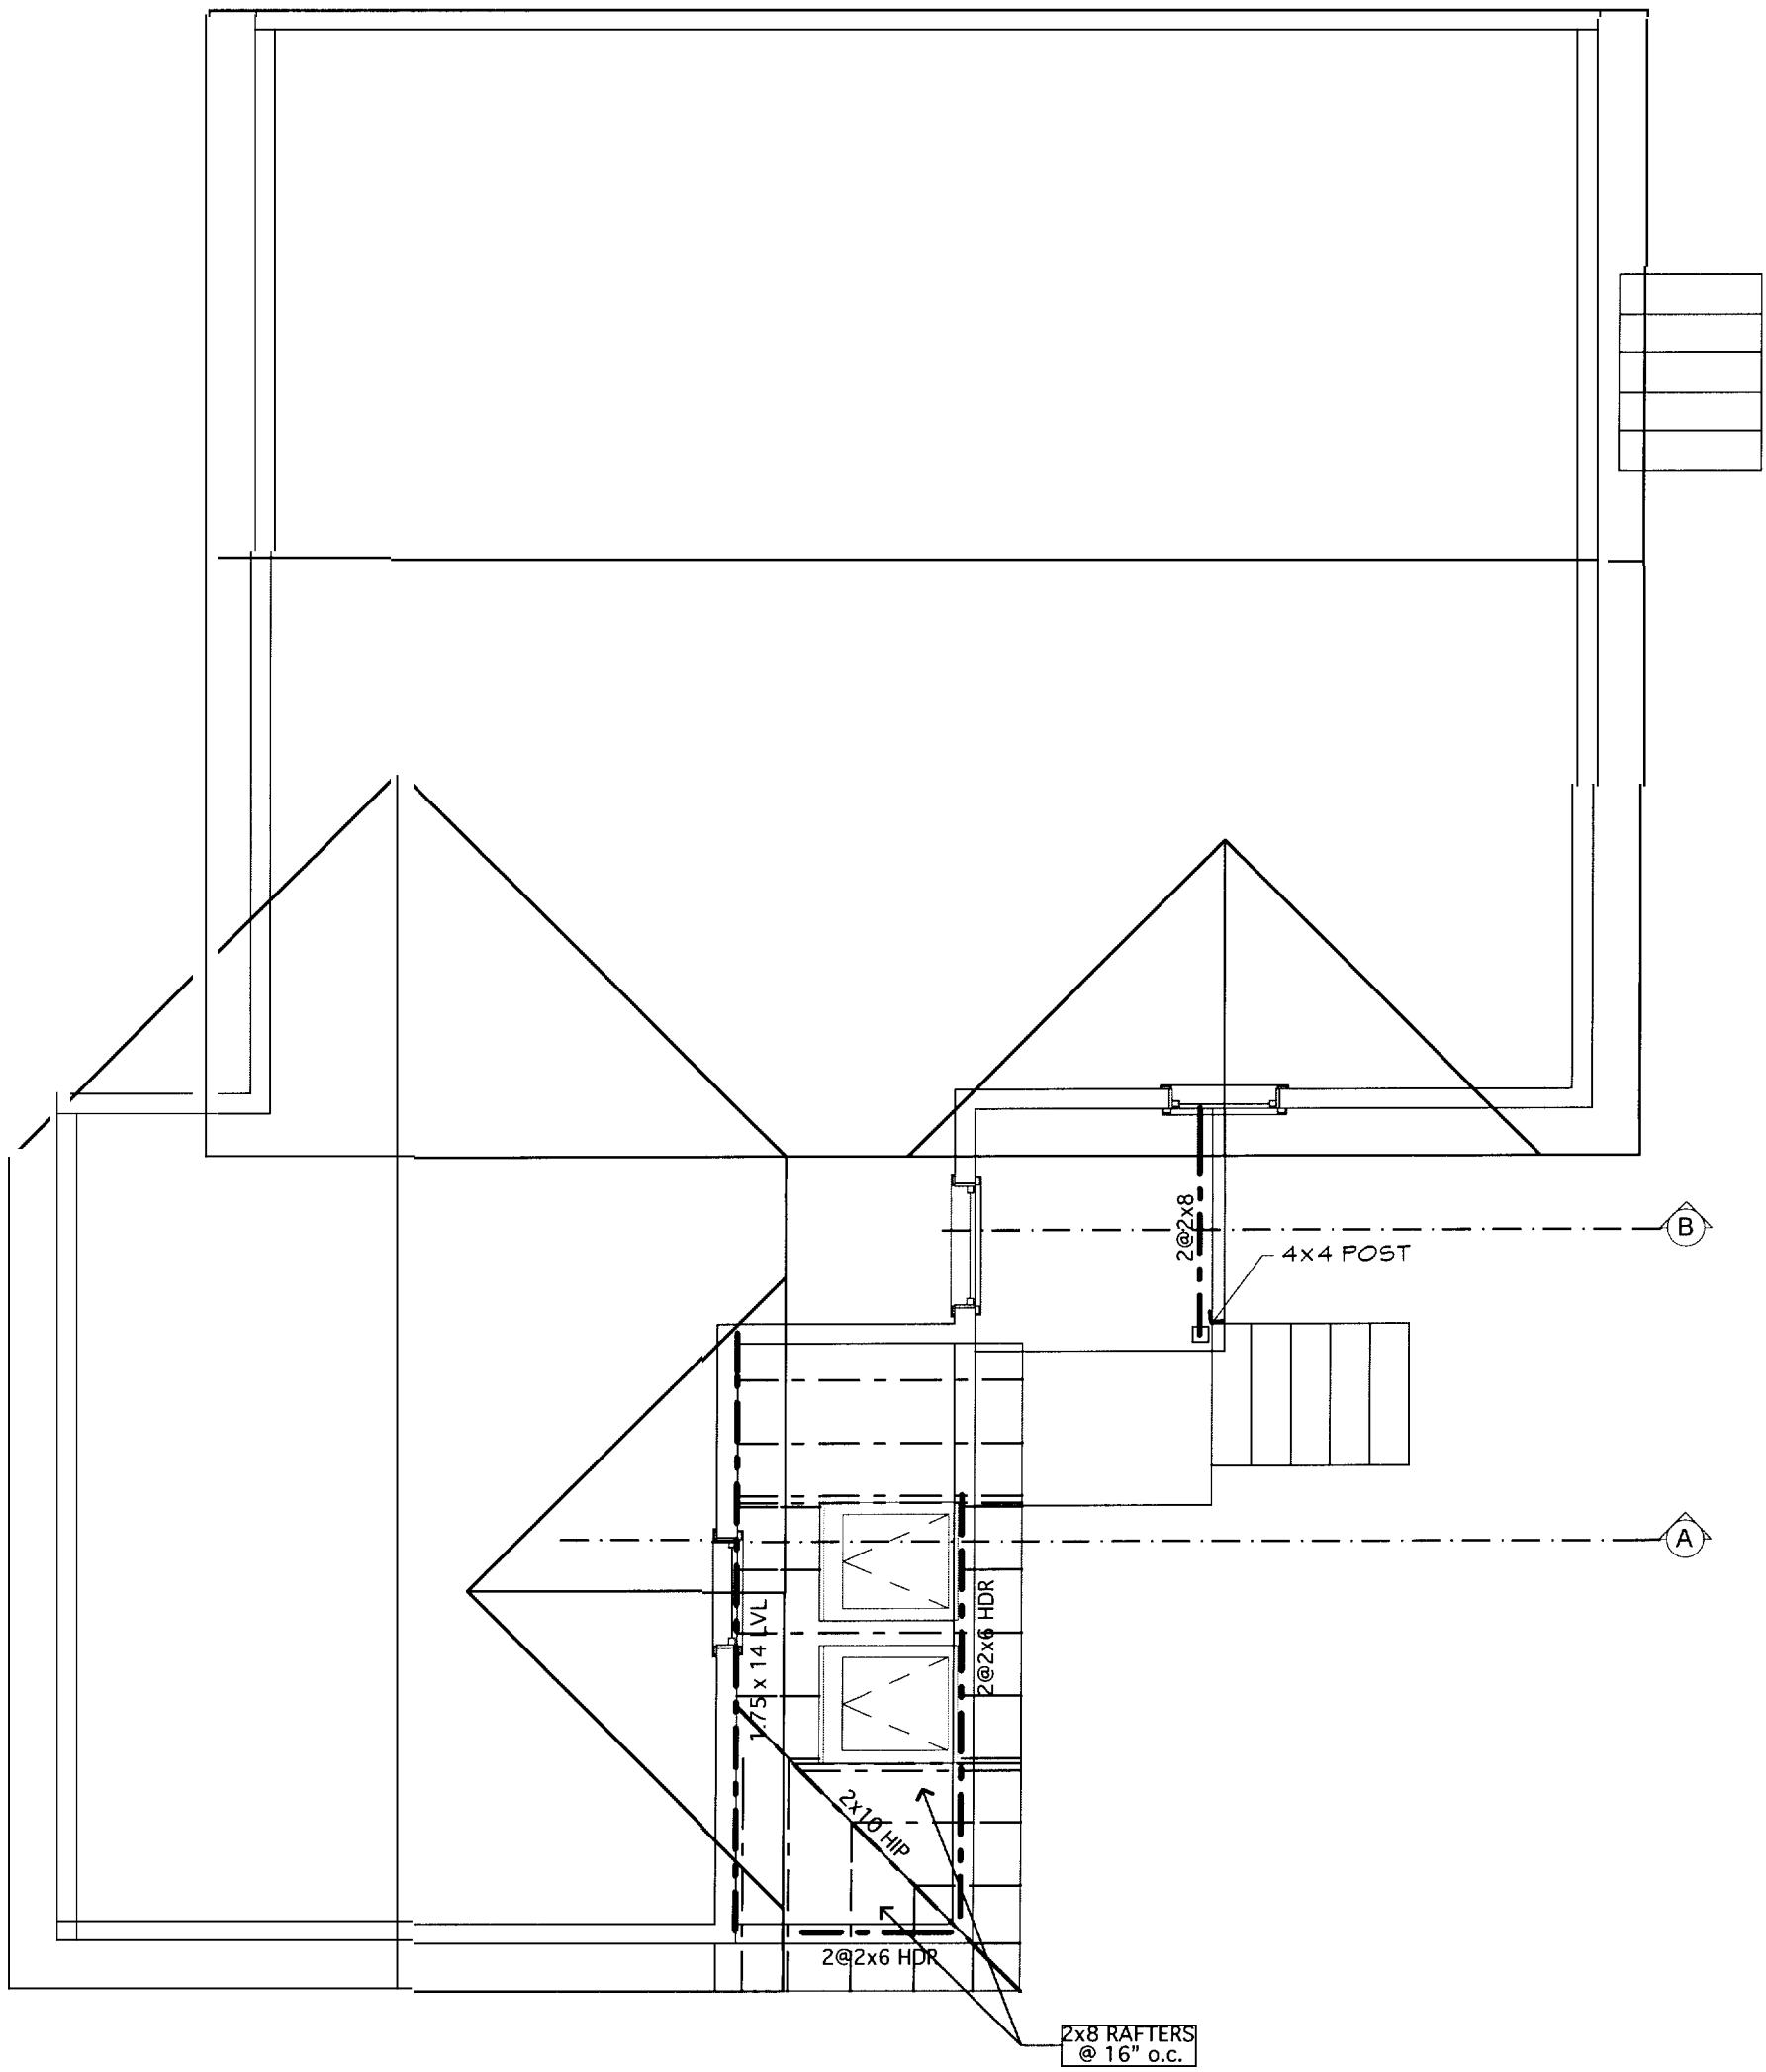
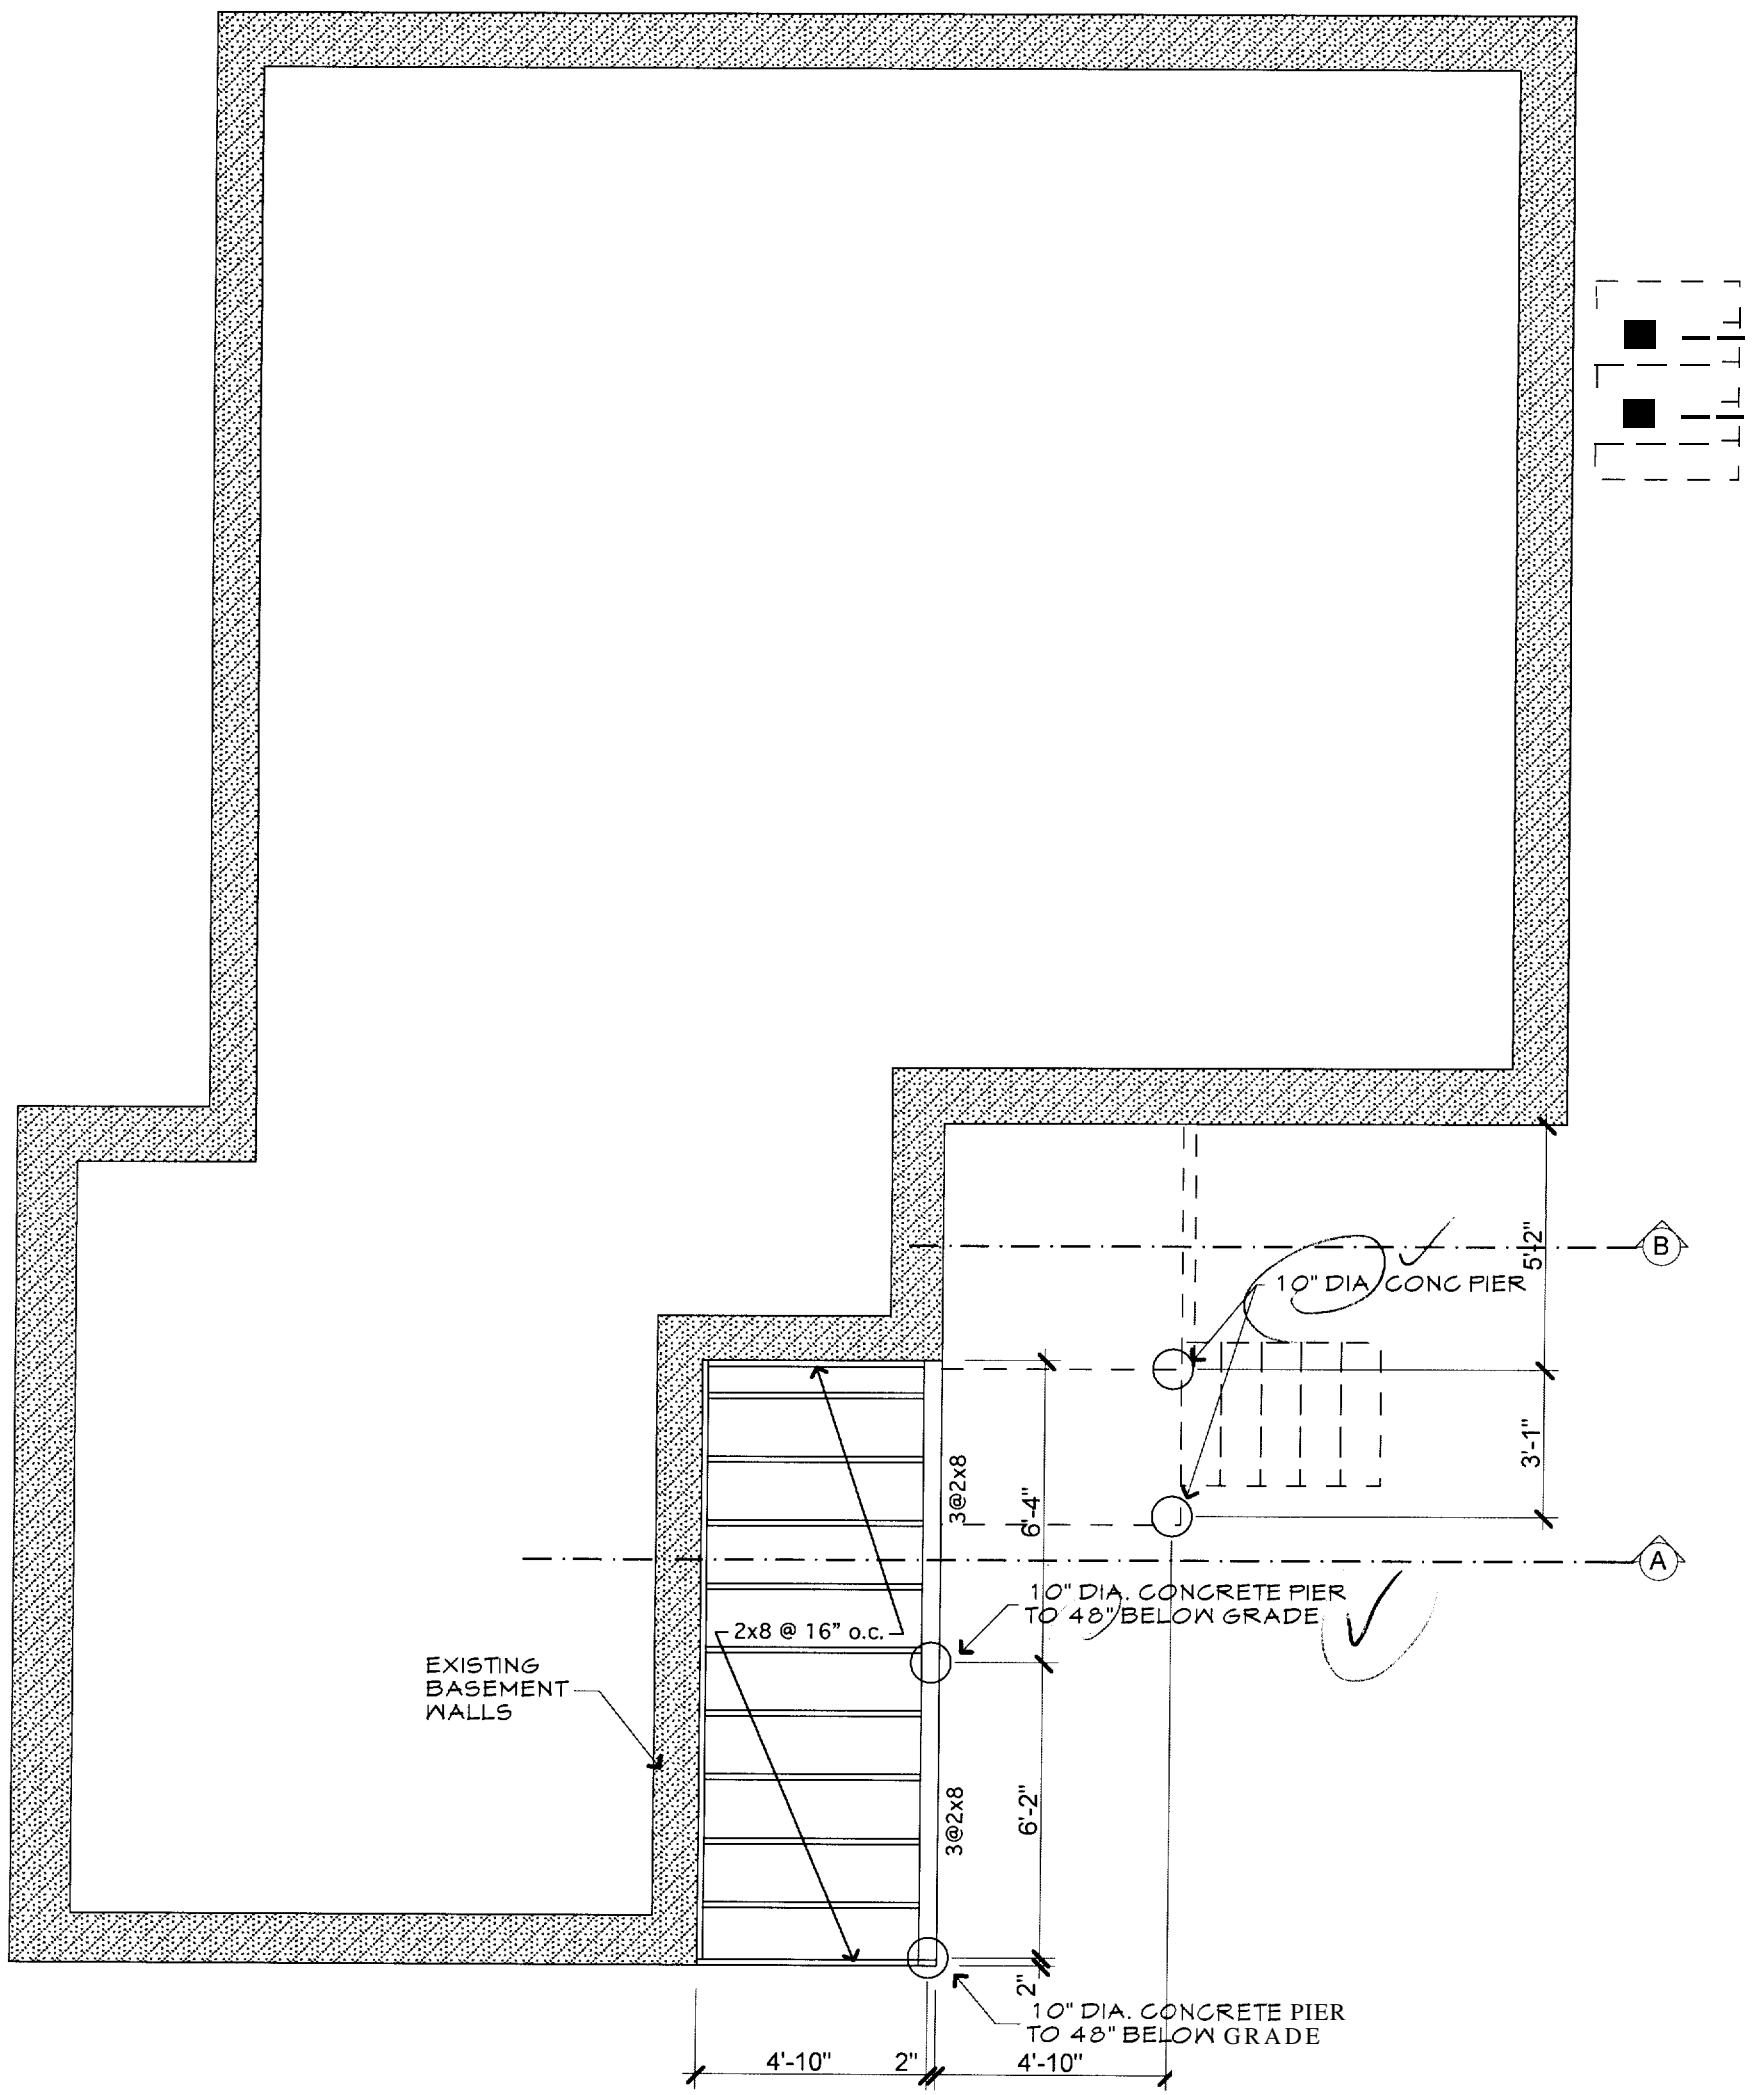

GRFLRPLAN
 1/4" = 1'-0"

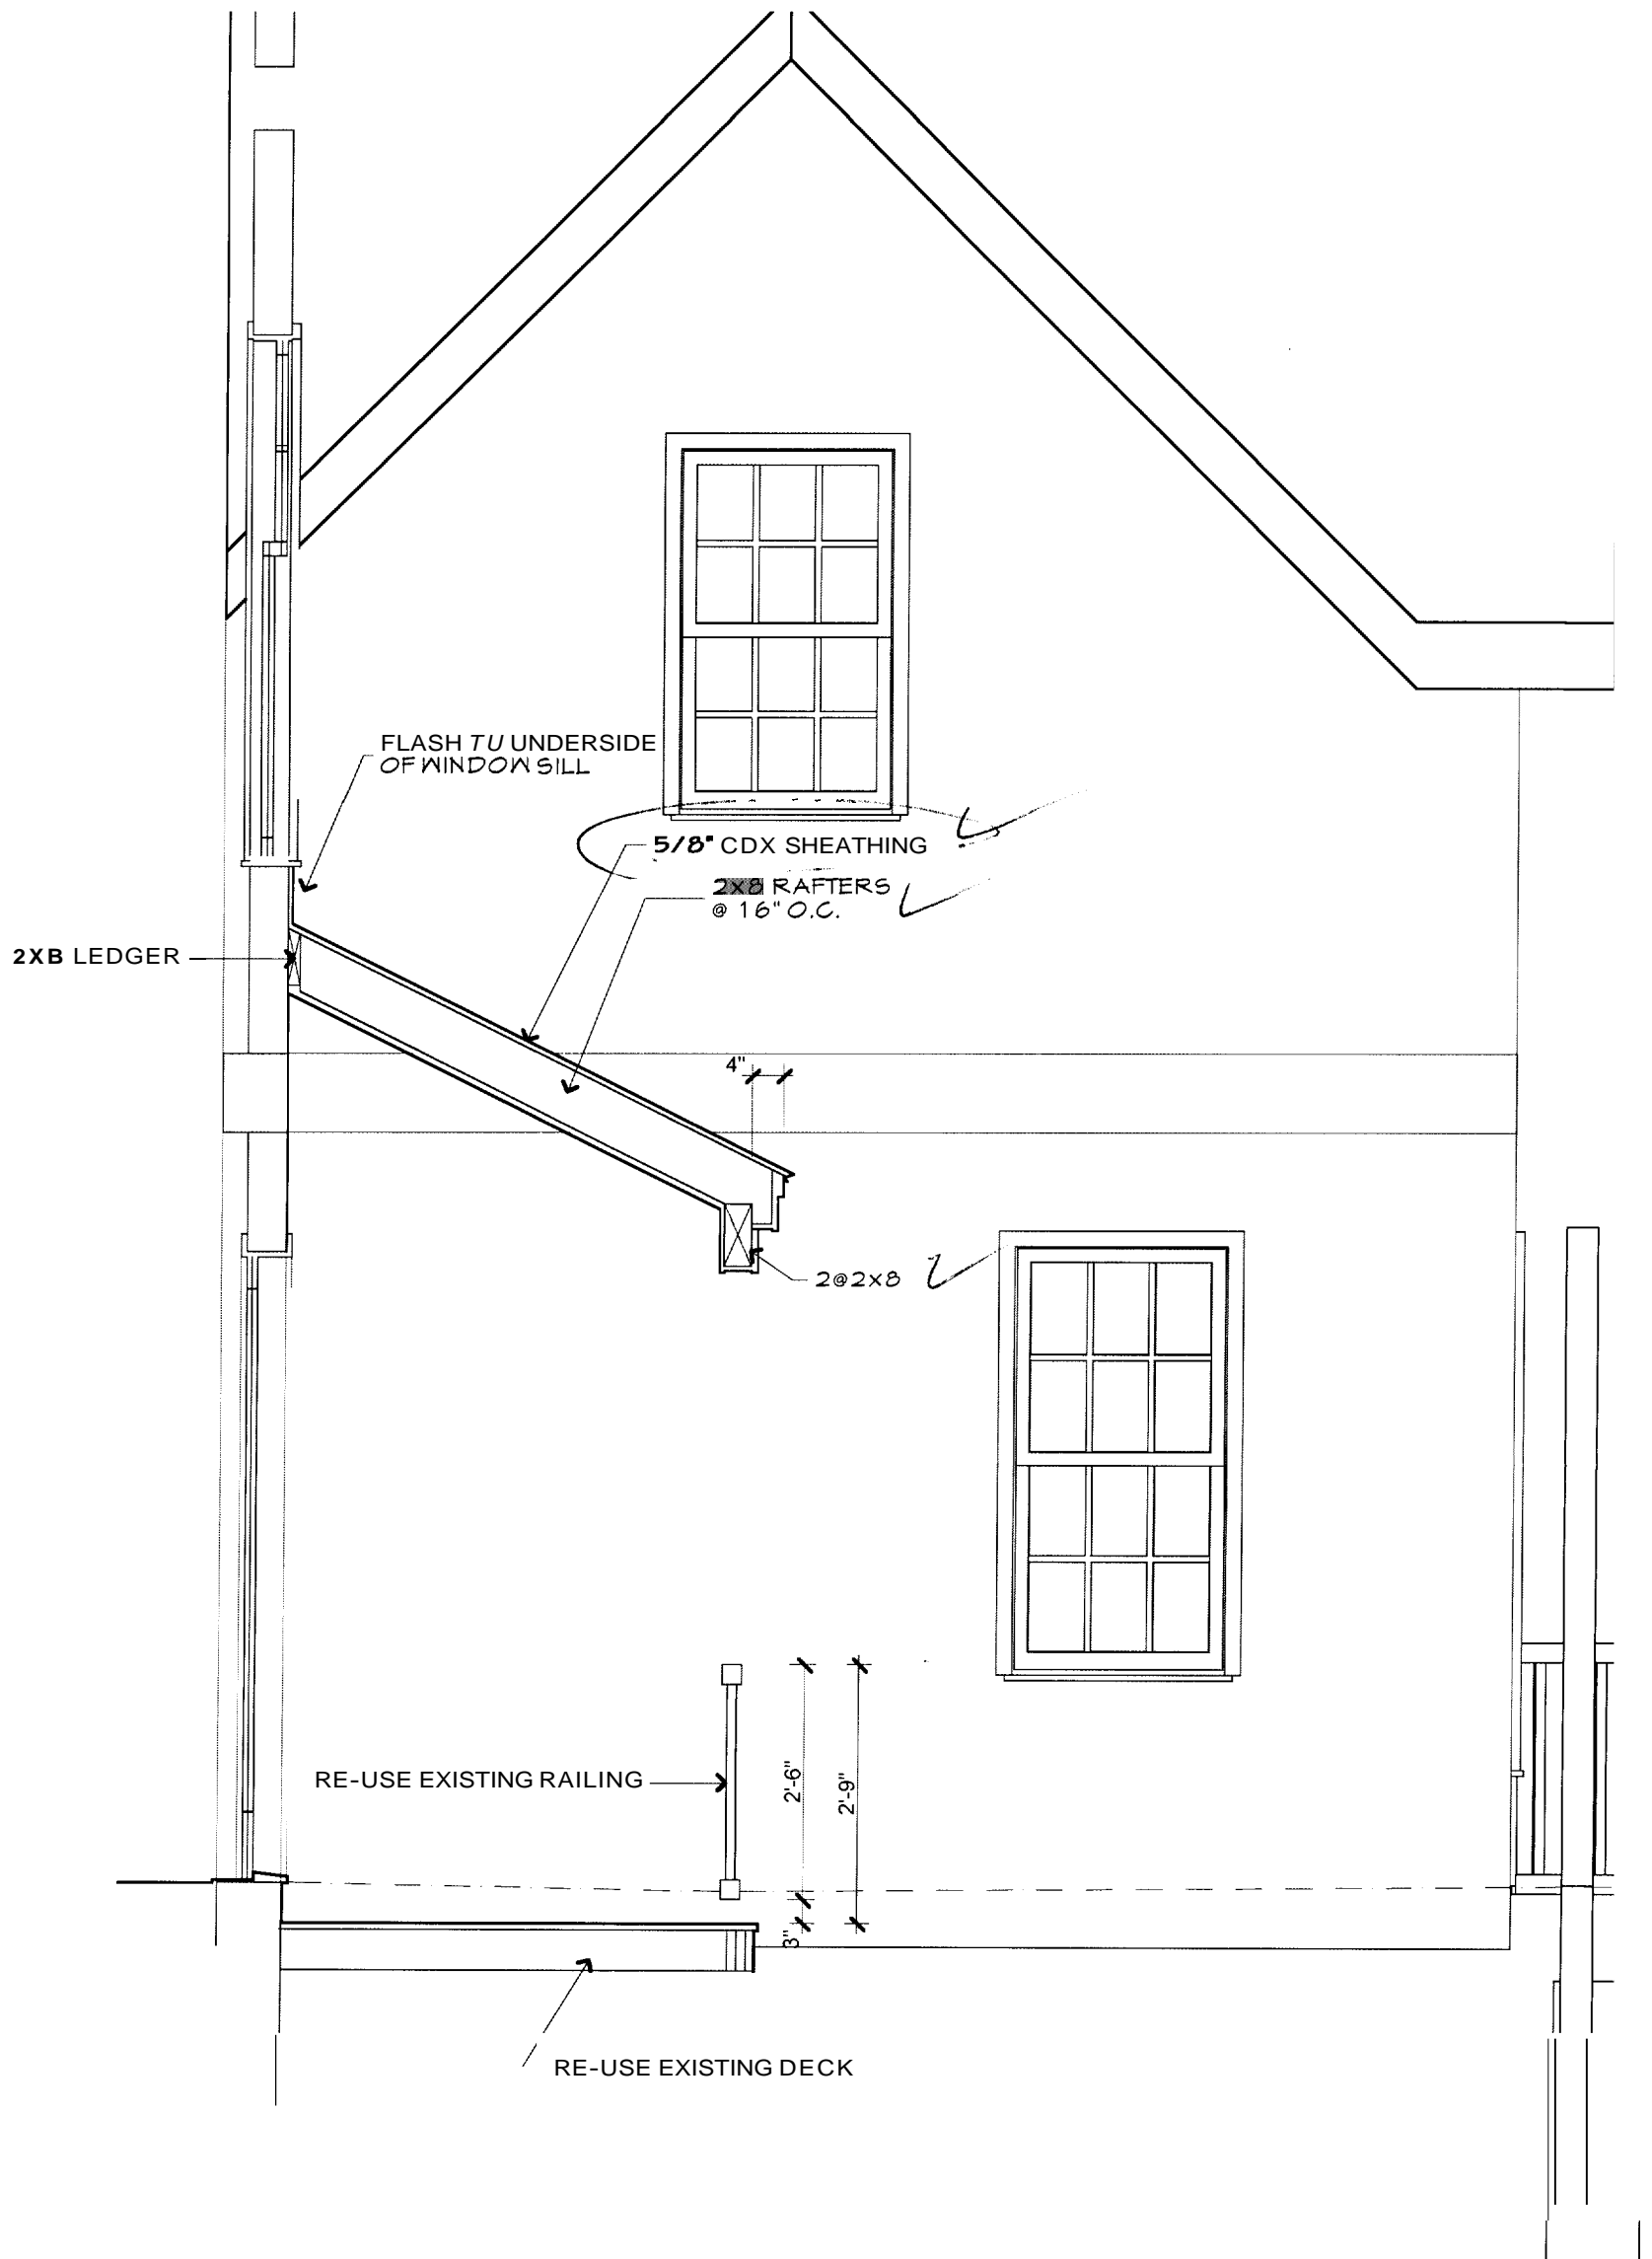




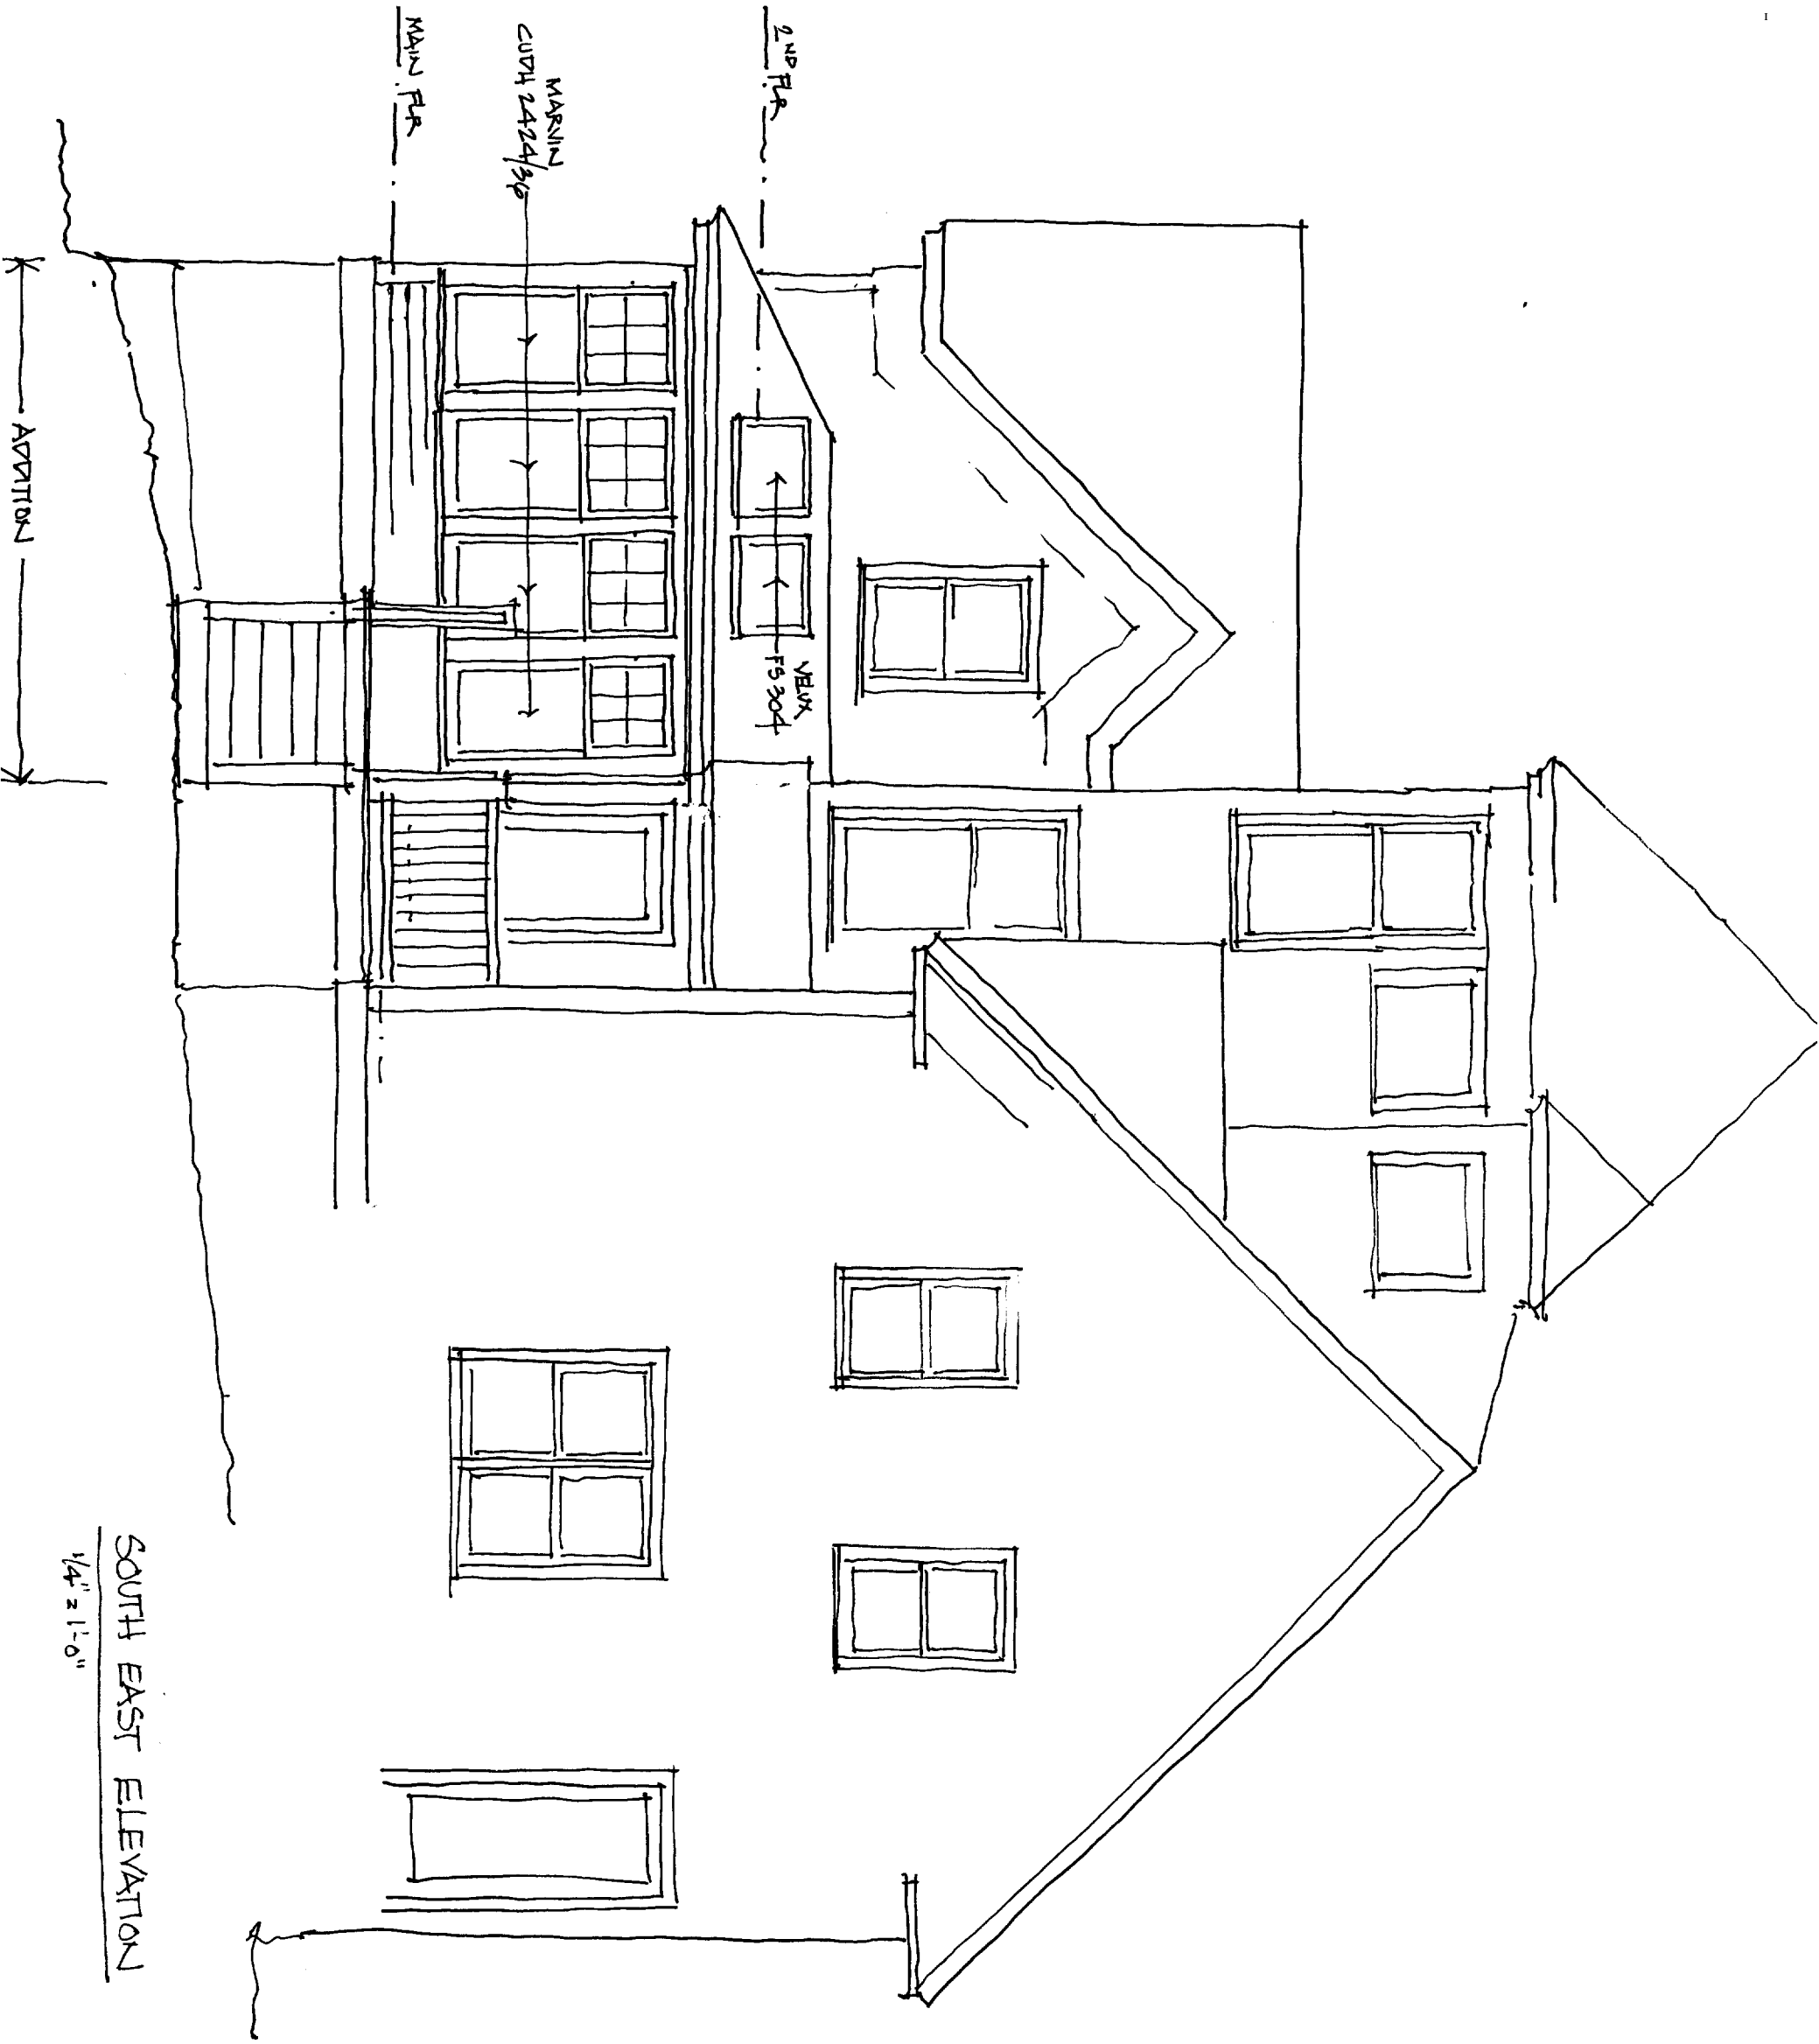

ROOF FRAMING PLAN
 1/4" = 1'-0"



○ FOUNDATION & FRAMING PLAN
 1/4" = 1'-0"



B SECTION
 1/2" = 1'-0"



SOUTH EAST ELEVATION

1/4" = 1'-0"

not have ~~front~~ land area per day.
 not have setbacks
 14-436 (b) go up 80% of lot front setback

RL lot size 3052
 front - 10' req 13.8' setback
 side - 10' req 14.75' from right - left not issue.
 rear 20' req. ✓ not an issue
 lot coverage - 50% = 1526 1169.2 #

