




SECTION R S2-2 3/4"=1'-0"

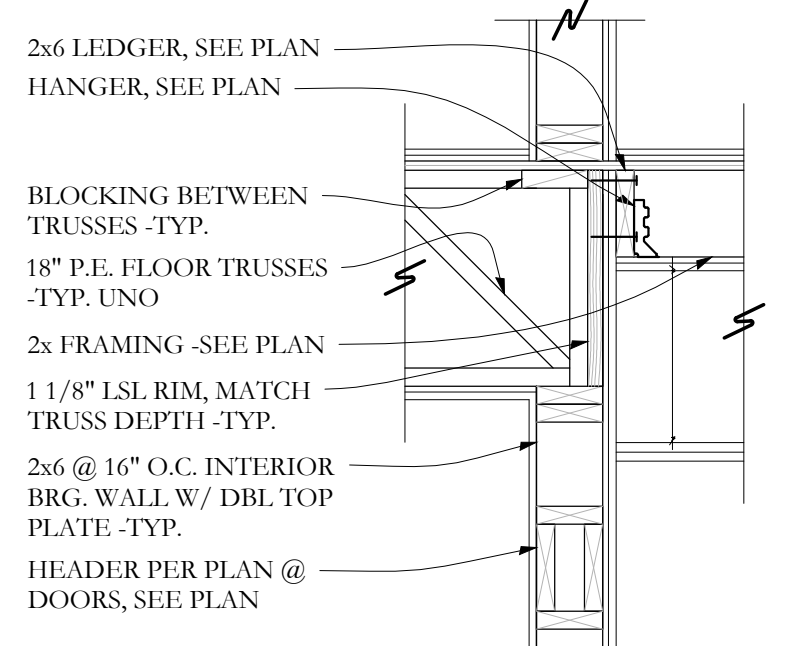


SECTION S S2-2 3/4"=1'-0"

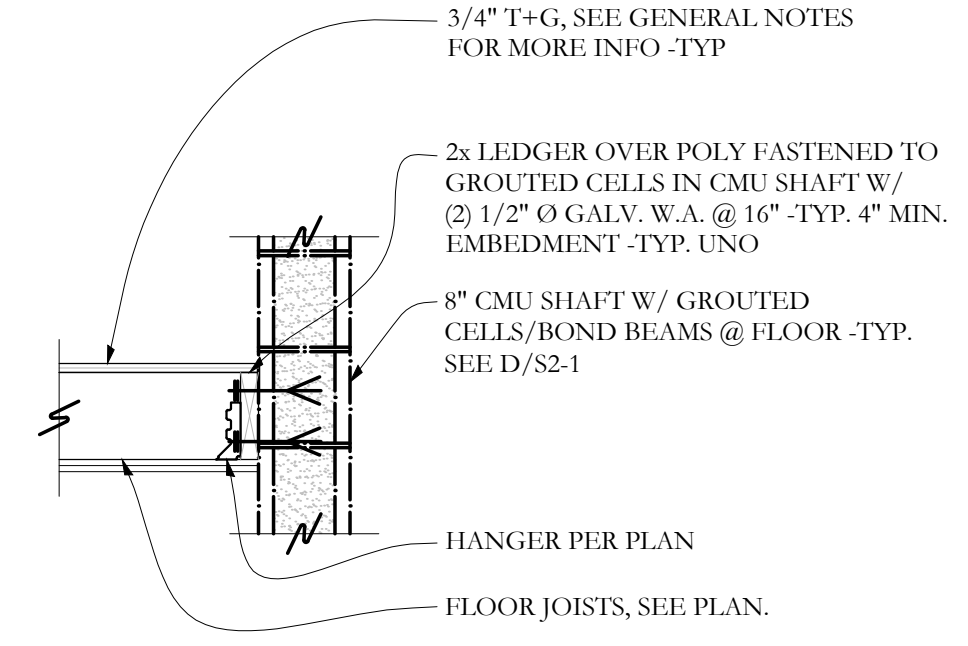


SECTION T S2-2 3/4"=1'-0"

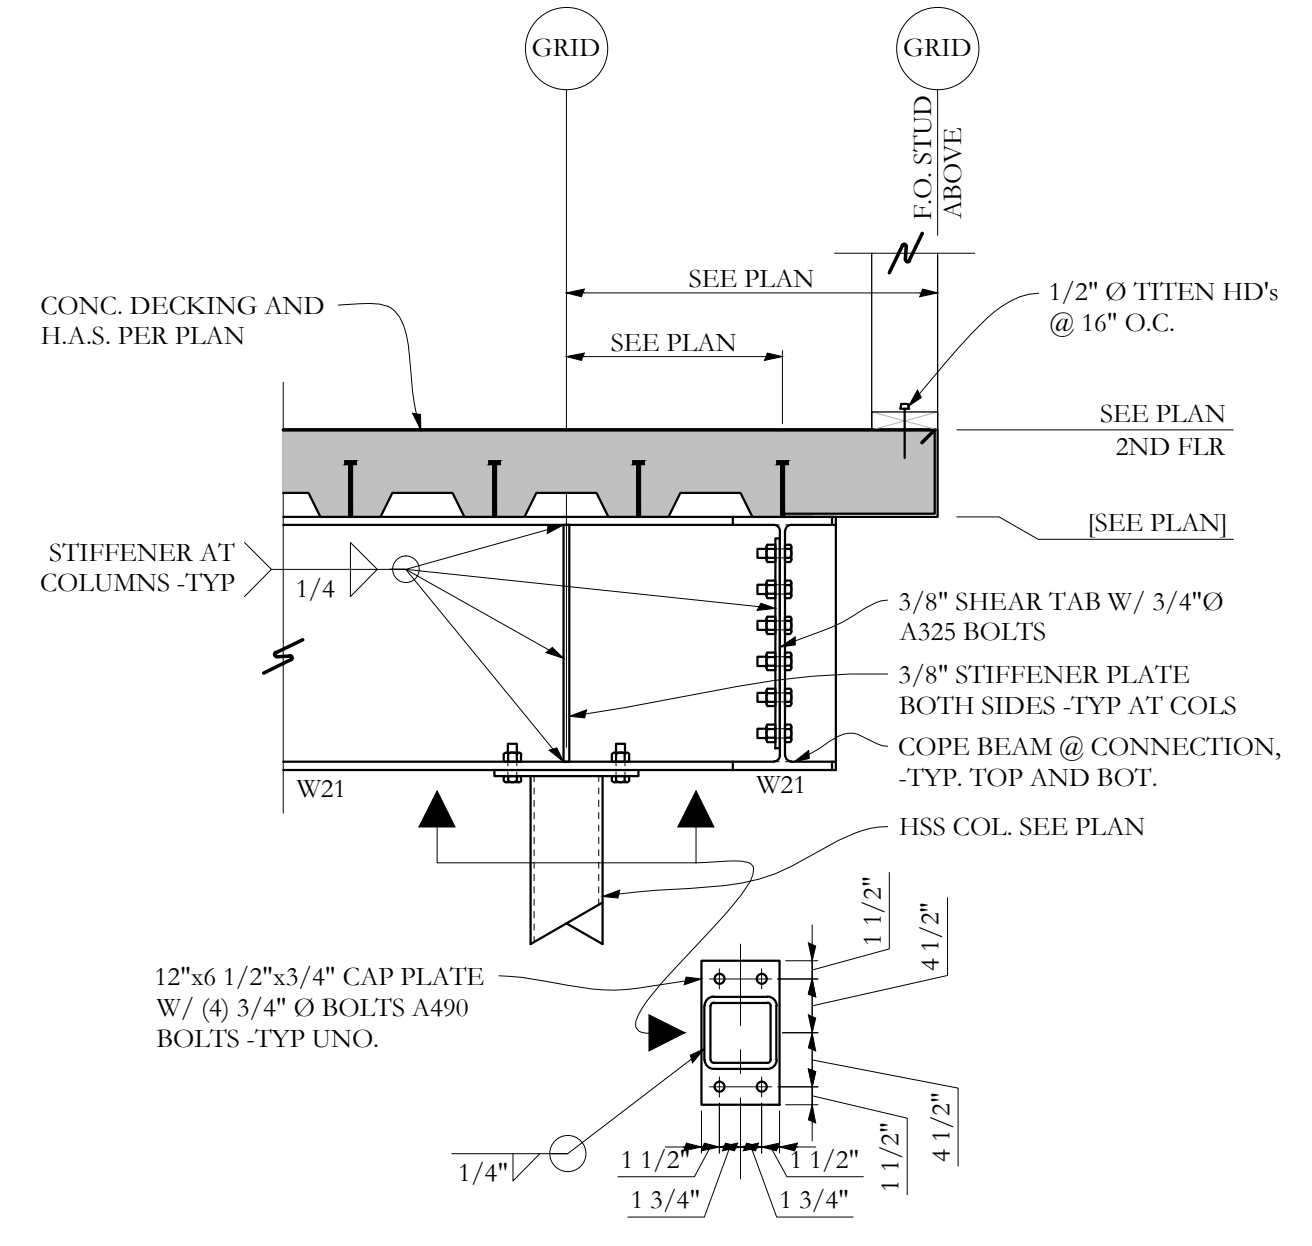


SECTION U S2-2 3/4"=1'-0"

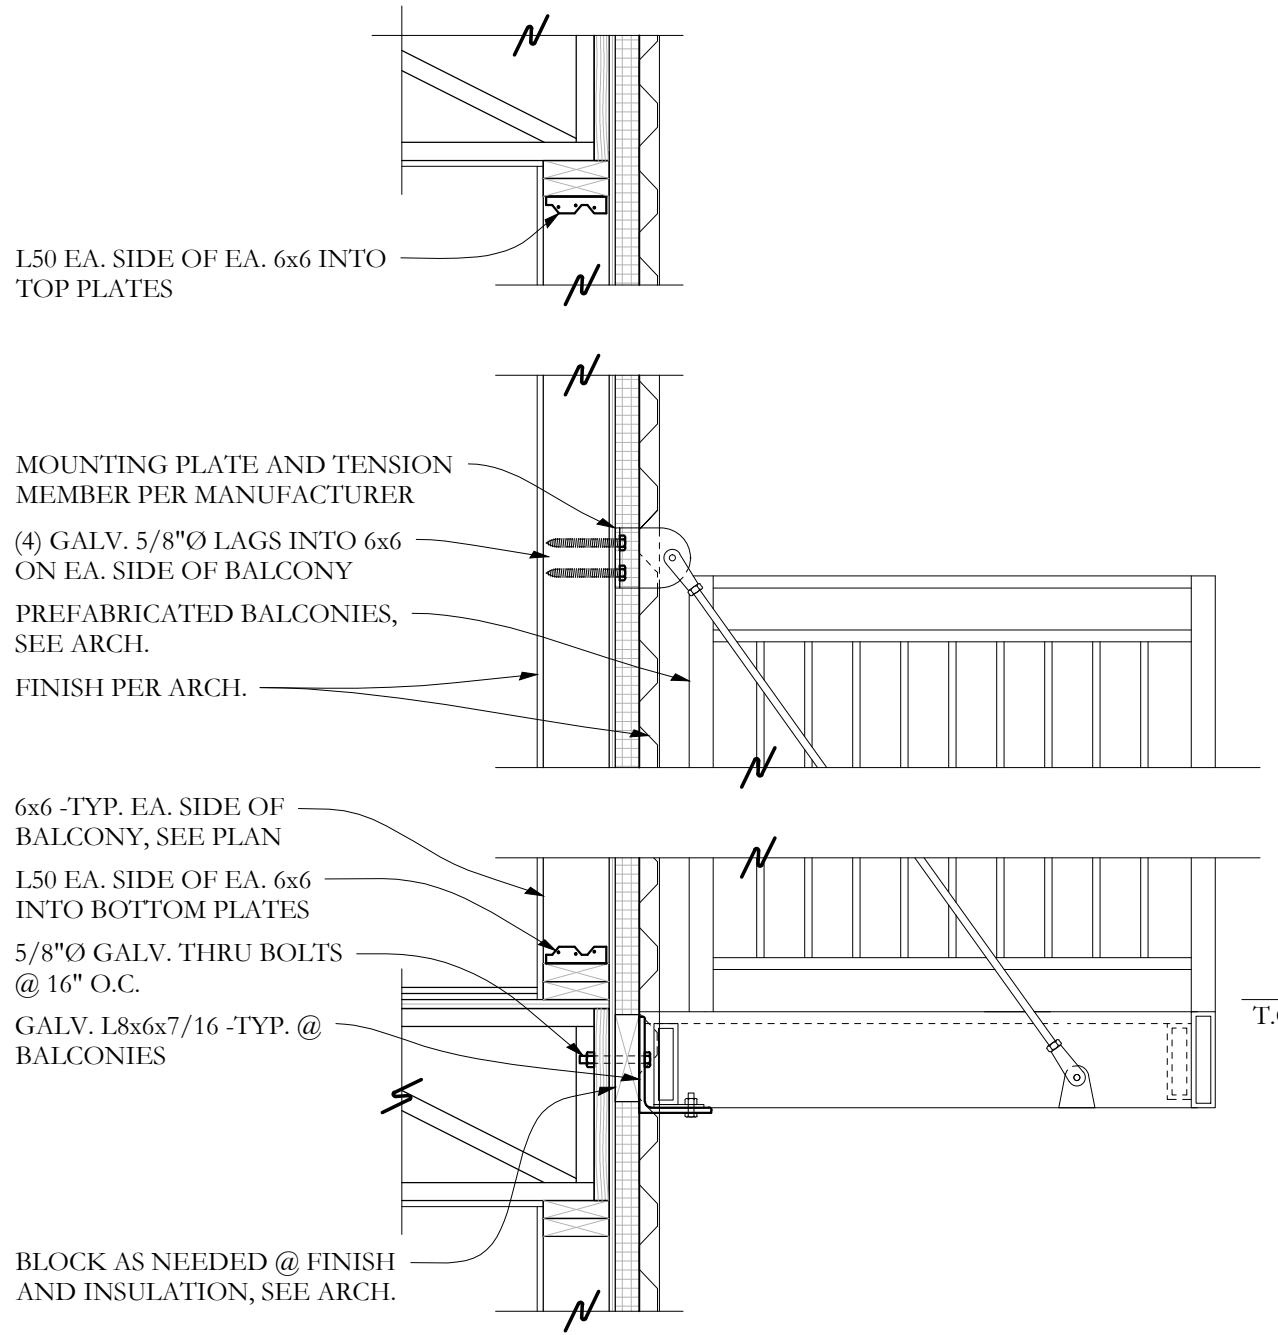


SECTION V S2-2 3/4"=1'-0" TYPICAL BALCONY CONNECTIONS

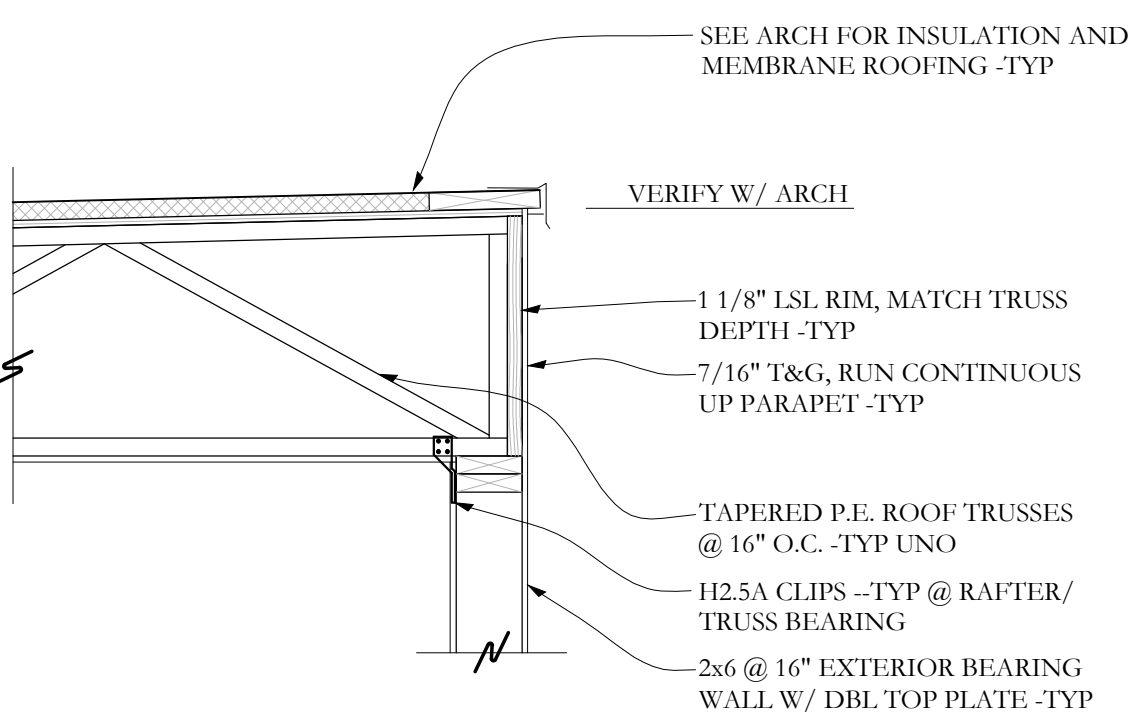


SECTION M S2-2 3/4"=1'-0"

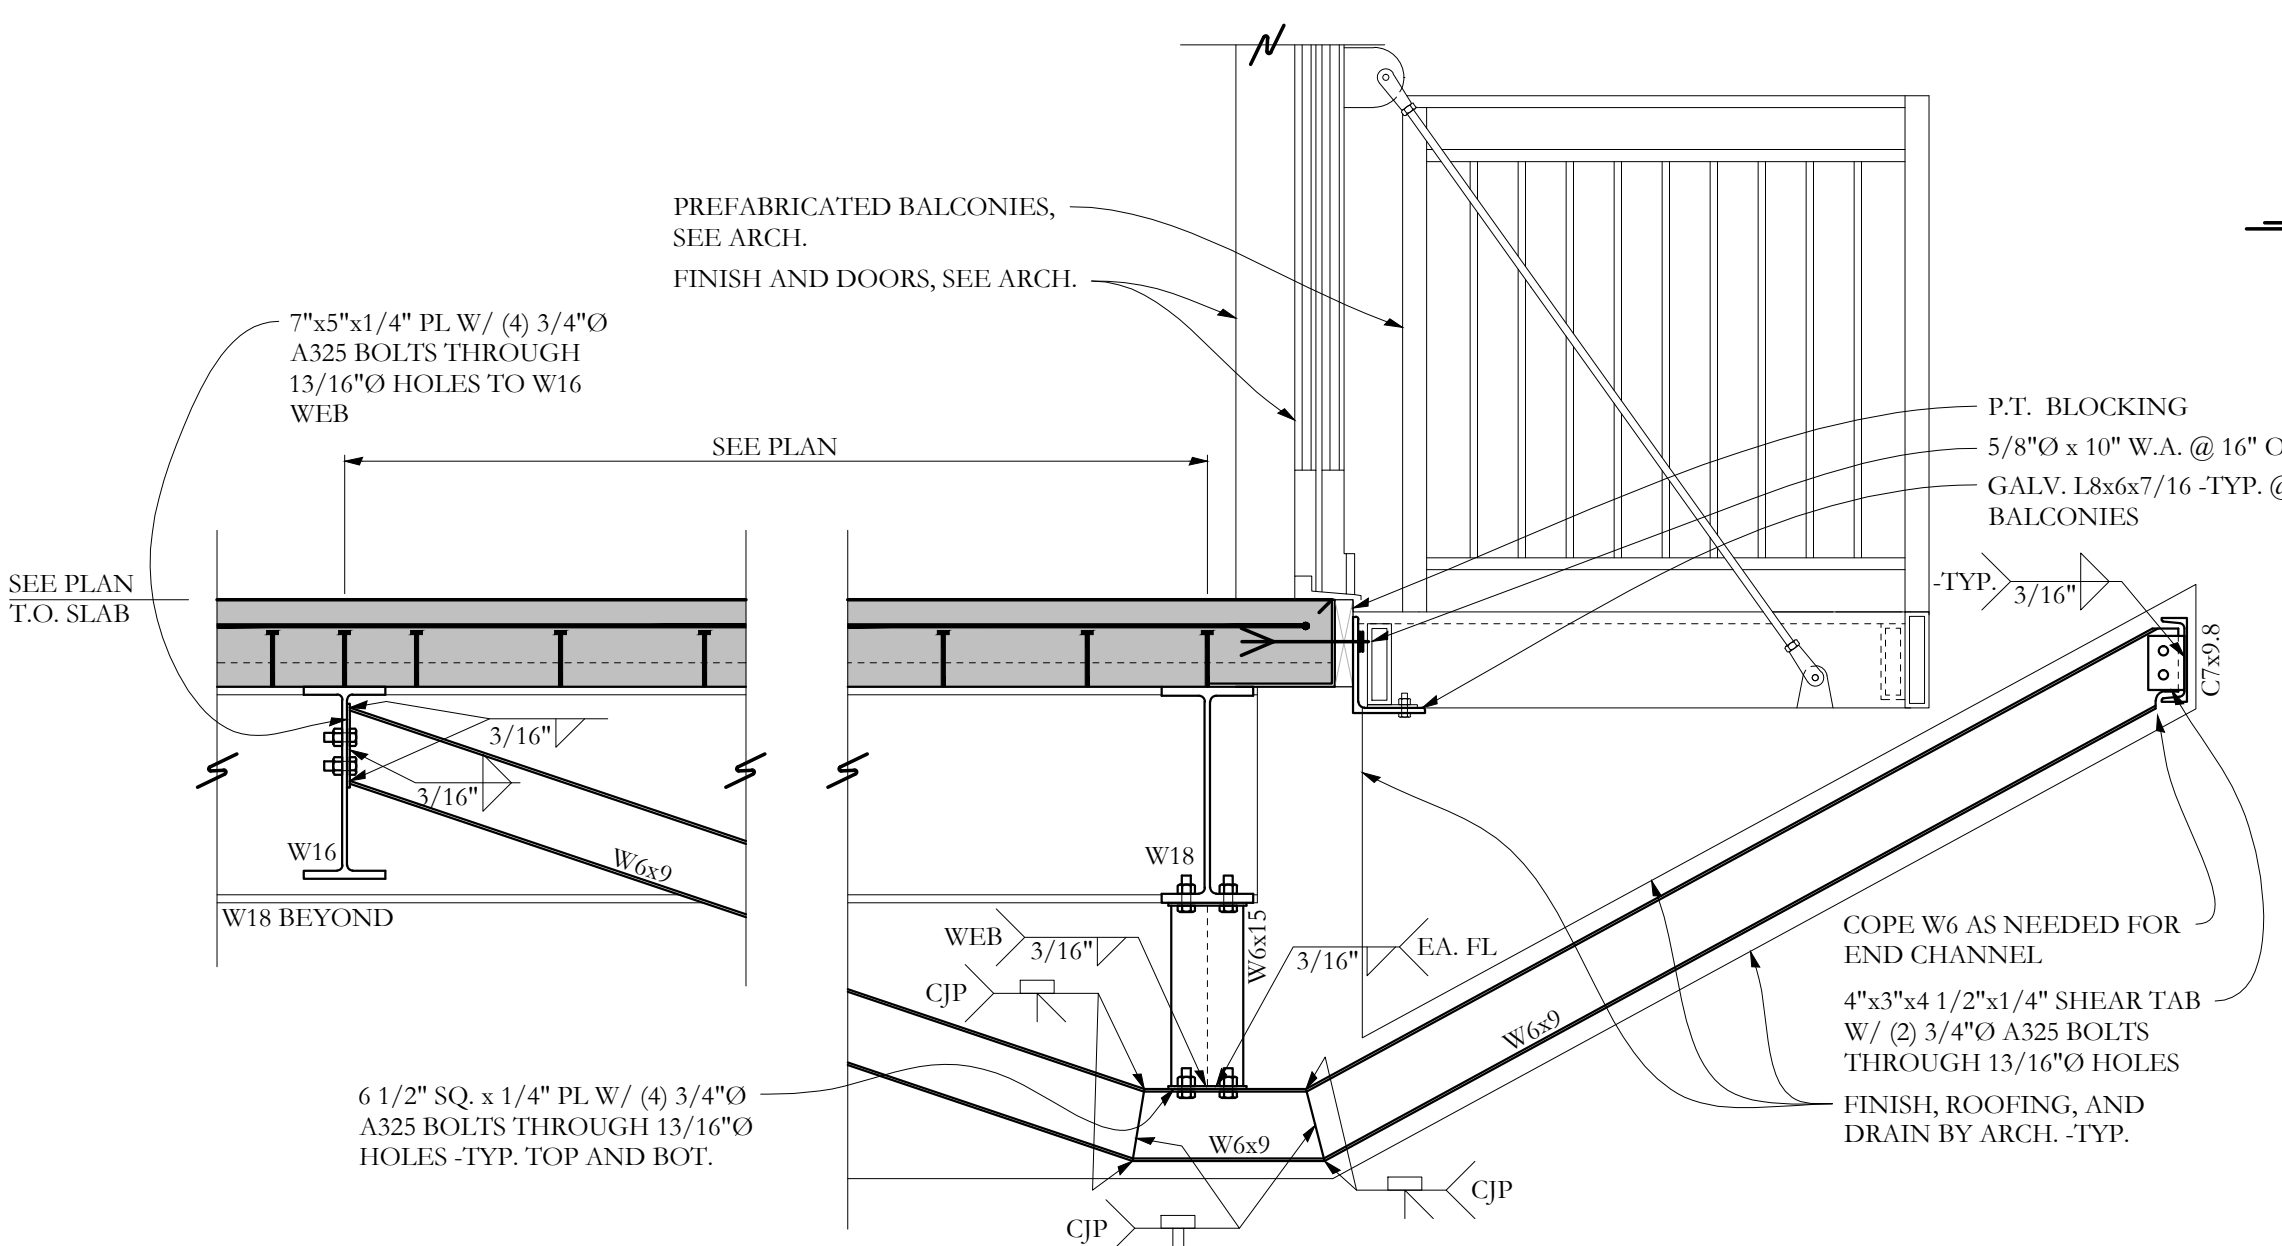


SECTION N S2-2 3/4"=1'-0"

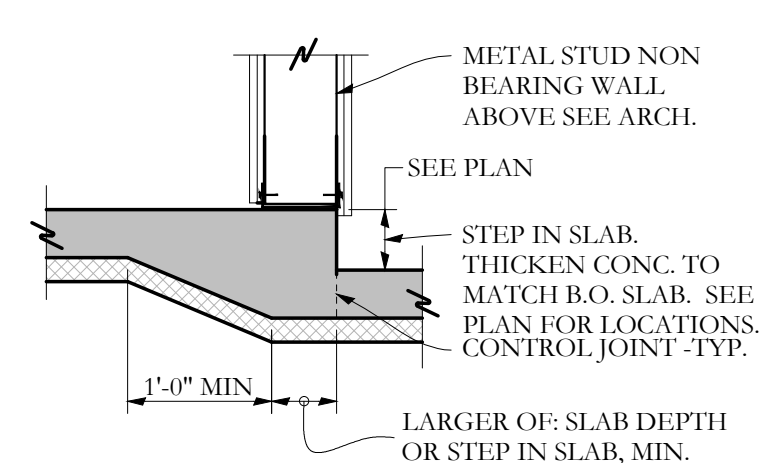


SECTION P S2-2 3/4"=1'-0" TYPICAL SLAB STEP

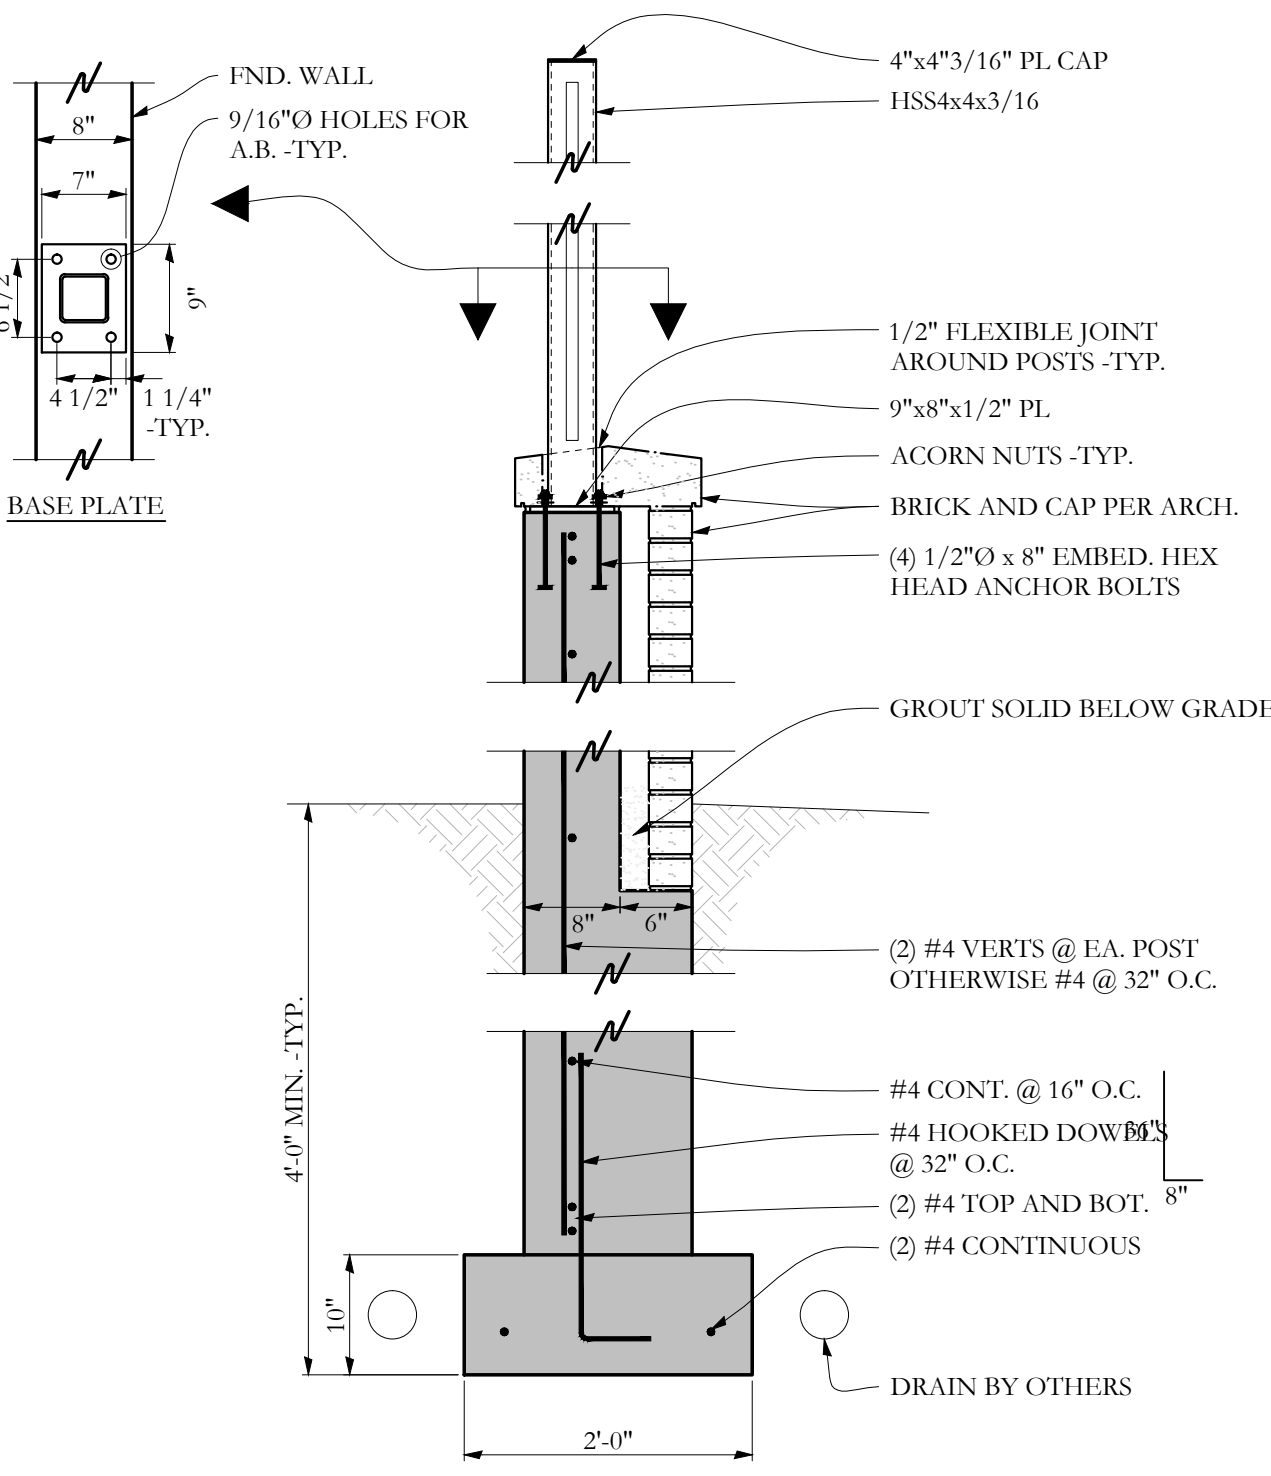


SECTION H S2-2 3/4"=1'-0"

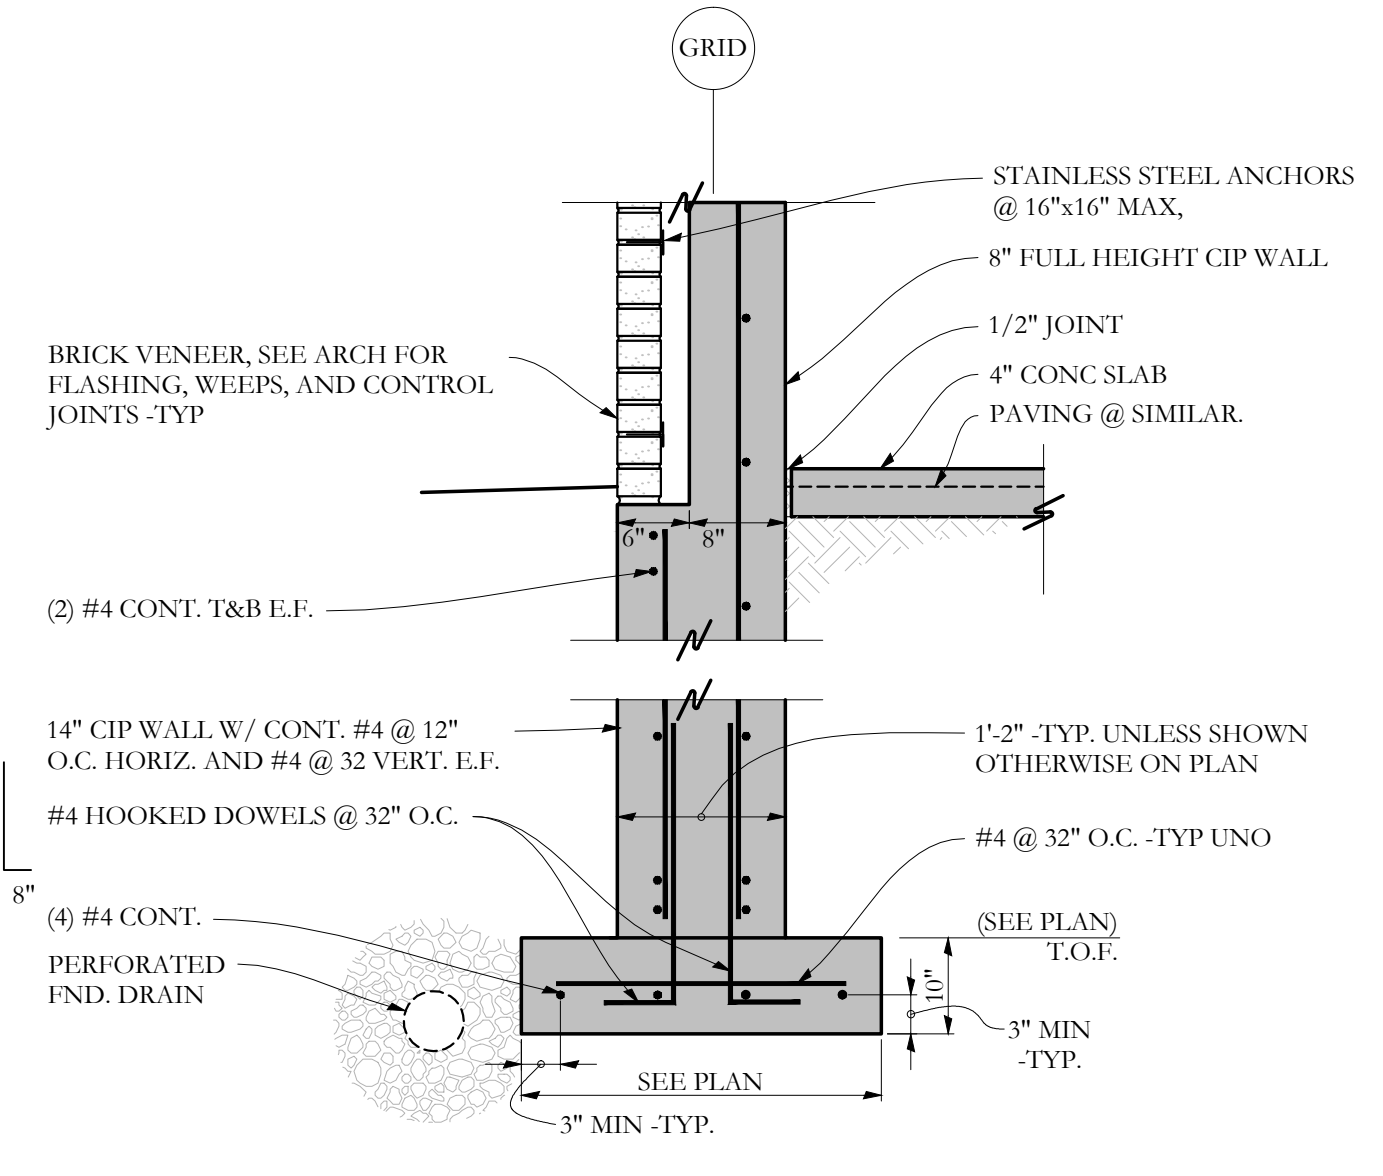

SECTION J S2-2 3/4"=1'-0"

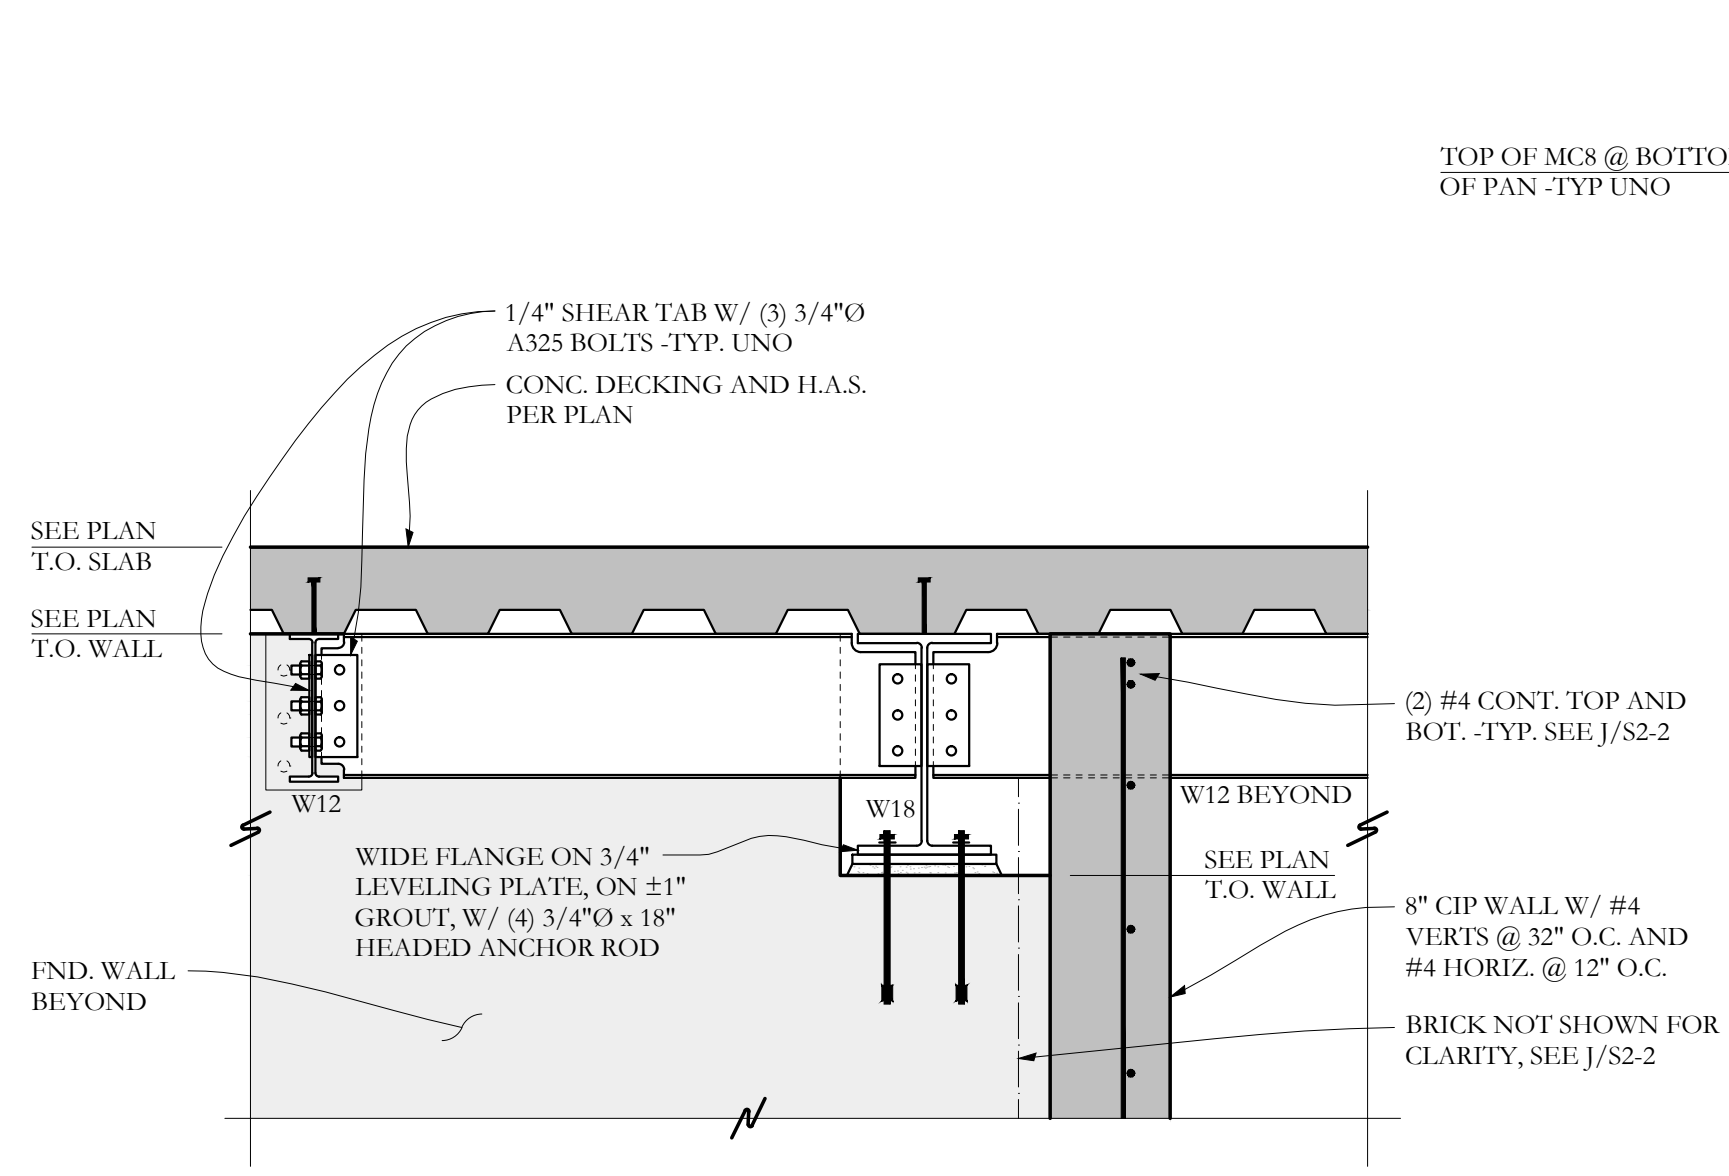

SECTION K S2-2 3/4"=1'-0"

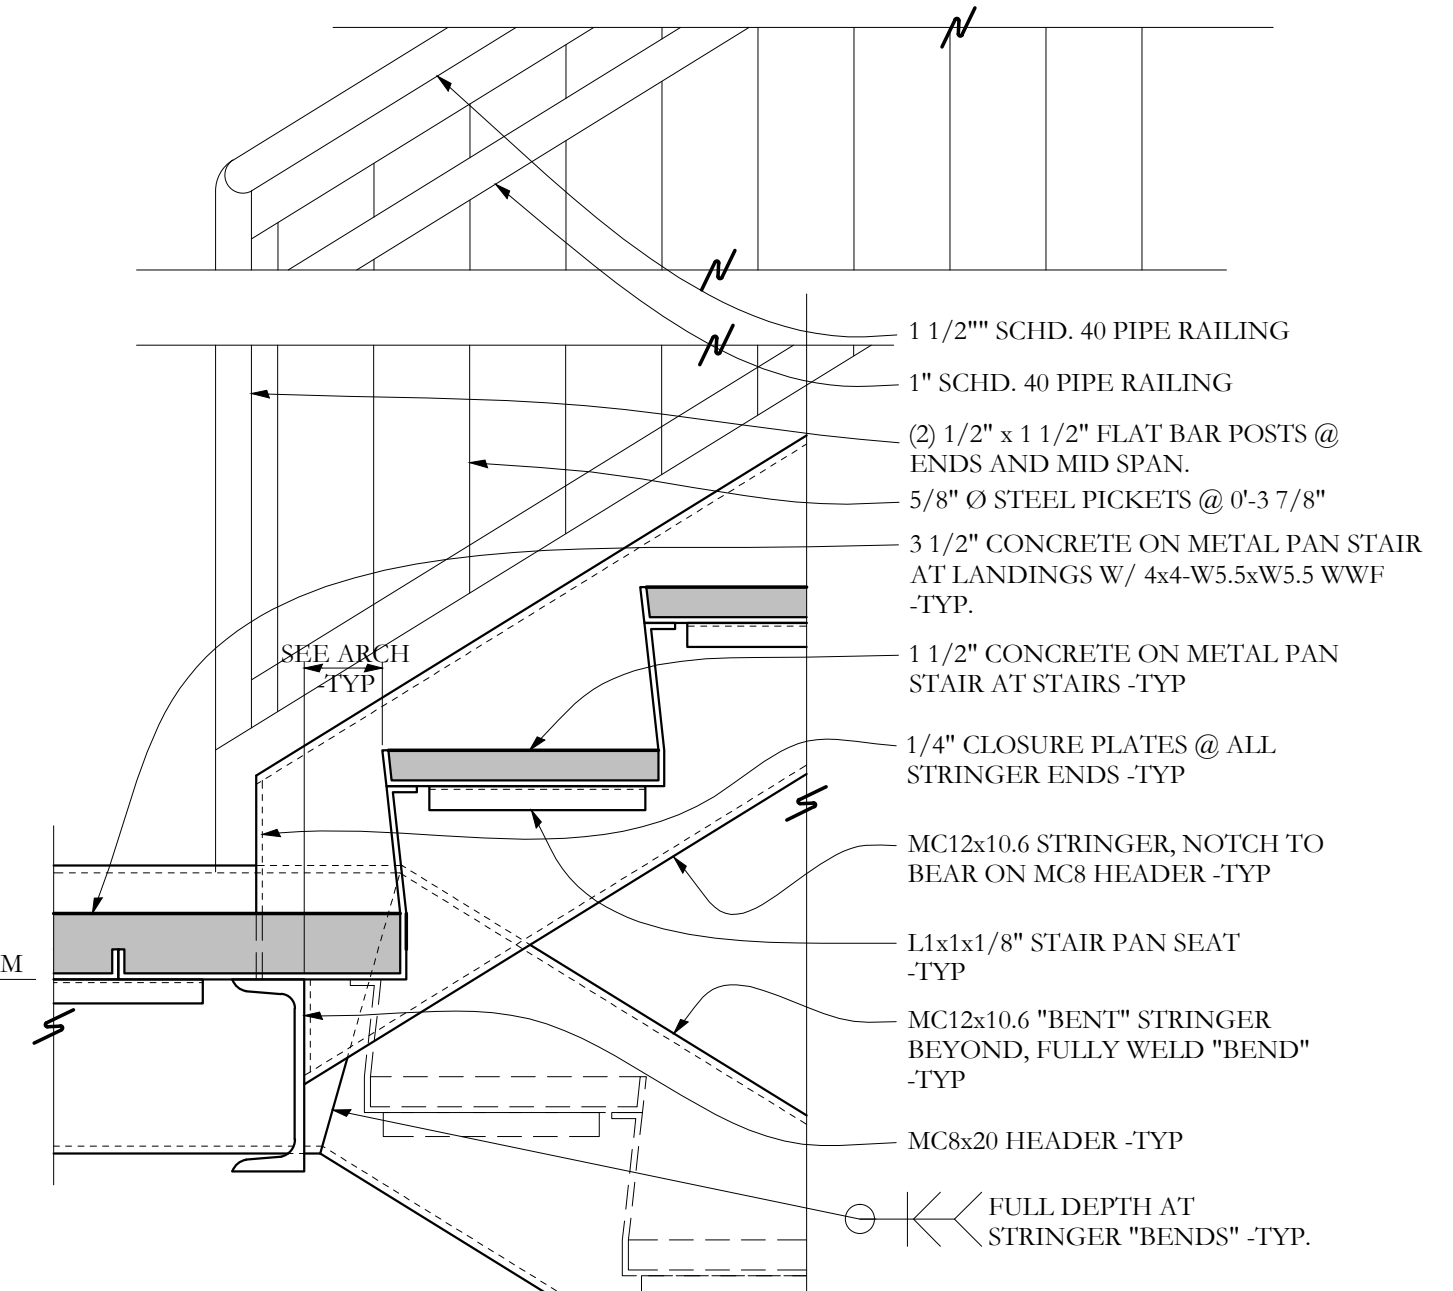

SECTION L S2-2 1 1/2"=1'-0" TYPICAL STAIR FRAMING

© 2015 RYAN SENATORE ARCHITECTURE

APARTMENTS  
89 ANDERSON STREET  
PORTLAND, MAINE

**RSA**

RYAN SENATORE ARCHITECTURE  
565 CONGRESS STREET  
PORTLAND, MAINE 04101  
207-650-6414  
senatorearchitecture.com

CONSULTANTS:  
**STRUCTURAL:**  
Structural Integrity  
77 Oak Street  
Portland, ME 04101  
207-774-4614

REVISIONS:

NO.	DATE	DESCRIPTION

DATE: 05/27/2015  
PROJECT No.  
DRAWN BY: BDH  
CHECKED BY: ACJ  
SCALE: AS NOTED  
SHEET TITLE: DETAILS

FOR PERMIT  
MAY 27, 2015

STATE OF MAINE  
AARON C. JONES  
No. 10998  
LICENSED PROFESSIONAL ENGINEER  
May 27th, 2015

**Structural Integrity**  
Consulting Engineers, Inc.  
77 Oak Street  
Portland, ME, 04101  
p. 207-774-4614  
f. 866-793-7835  
www.structuralintegrity.com  
SI # 14-0210

BUILD WITH CONFIDENCE  
© 2015 Structural Integrity Consulting Engineers, Inc.

S2-2