

© 2015 RYAN SENATORE ARCHITECTURE

APARTMENTS
89 ANDERSON STREET
PORTLAND, MAINE



RYAN SENATORE ARCHITECTURE
565 CONGRESS STREET
PORTLAND, MAINE 04101
207-650-6414
senatorearchitecture.com

CONSULTANTS:
STRUCTURAL:
Structural Integrity
77 Oak Street
Portland, ME 04101
207-774-4614

REVISIONS:

DATE: JULY 3, 2015

PROJECT No. 1415


DRAWN BY: RRT / RJS

CHECKED BY: RJS


SCALE: AS NOTED

SHEET TITLE:
INTERIOR ELEVATIONS AT GARAGE


A4-0

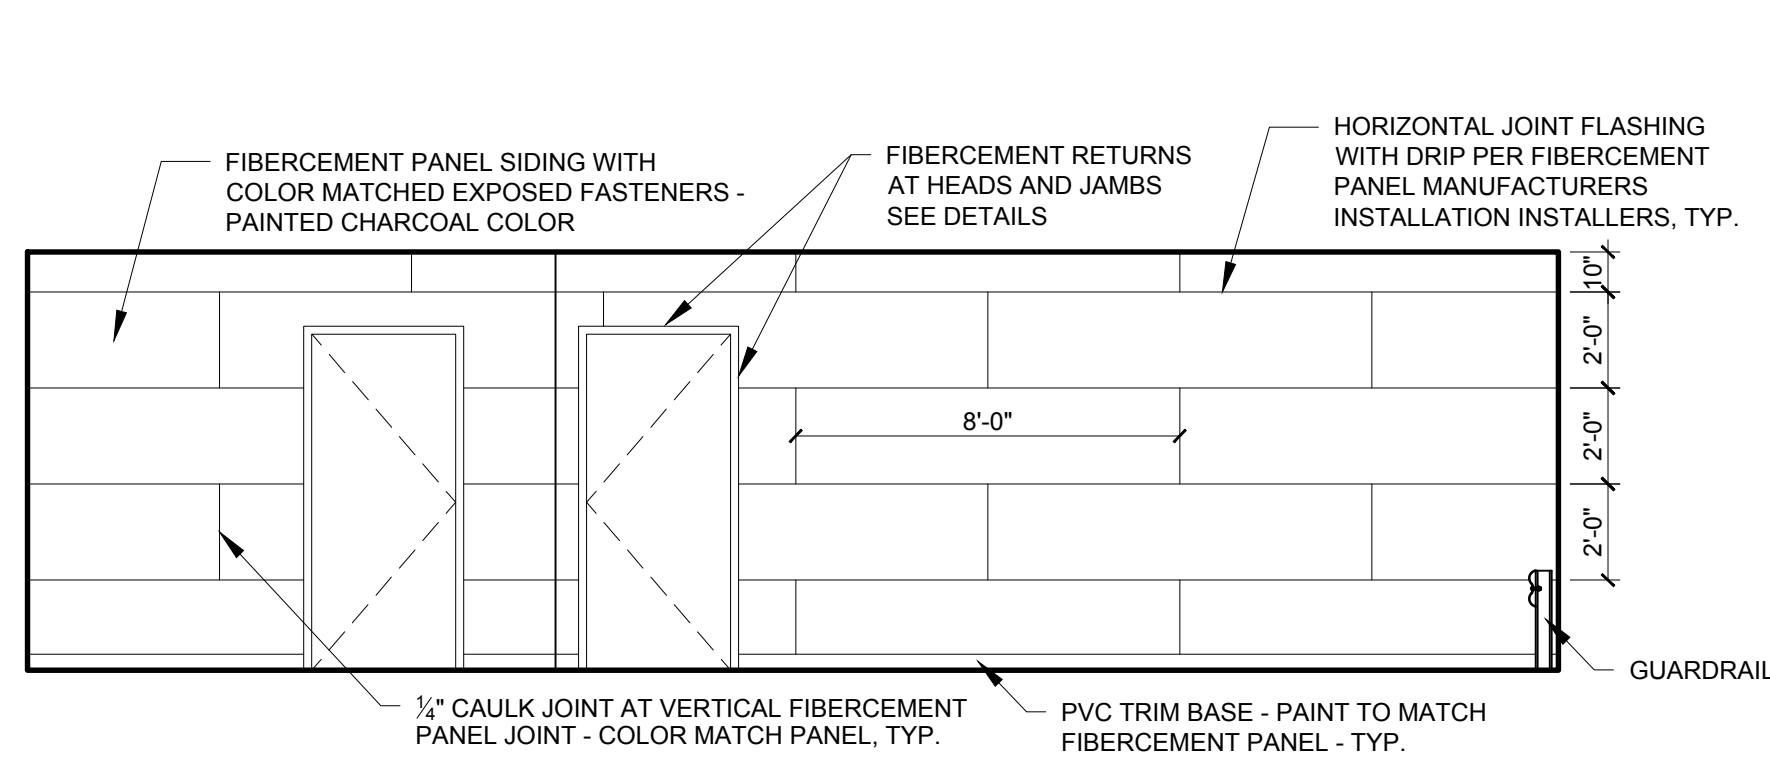


1 GARAGE INTERIOR ELEVATIONS
1/4" = 1'-0"

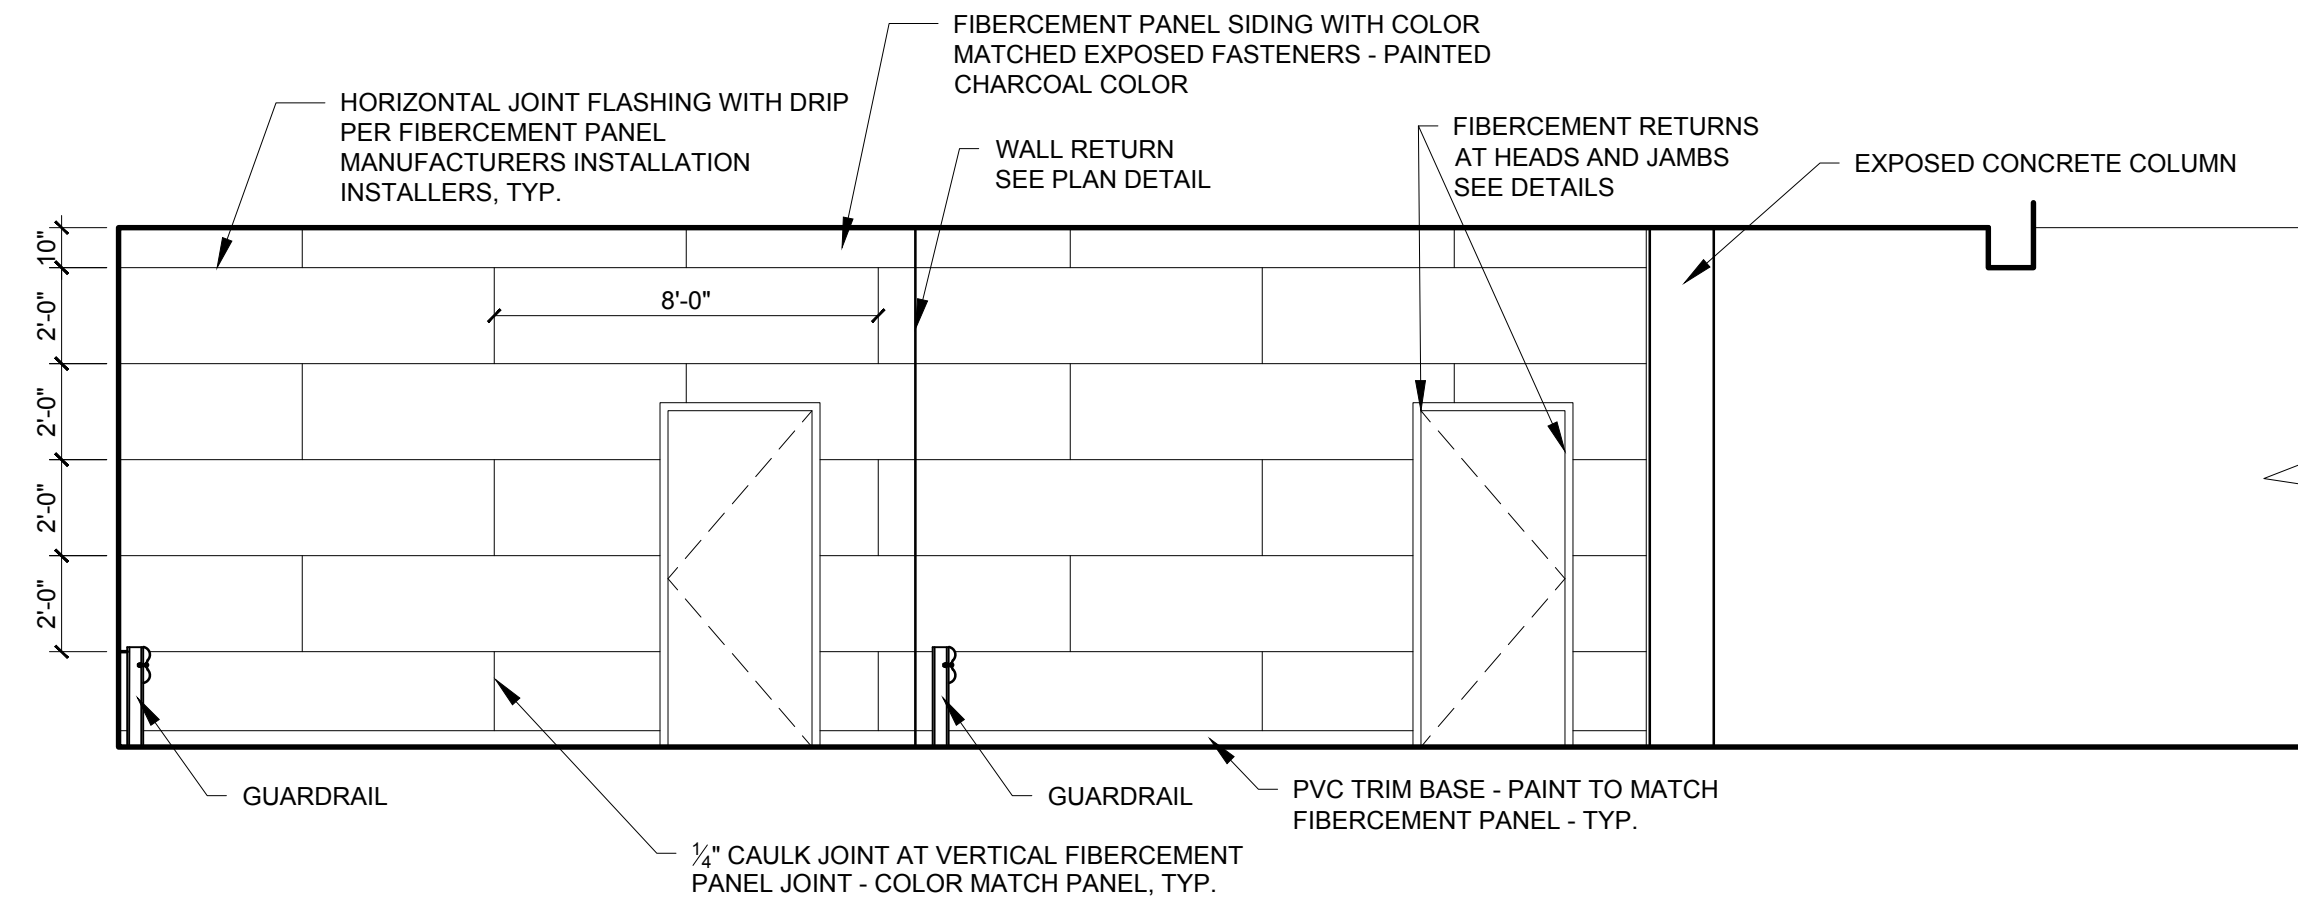


4 GARAGE INTERIOR ELEVATIONS
1/4" = 1'-0"

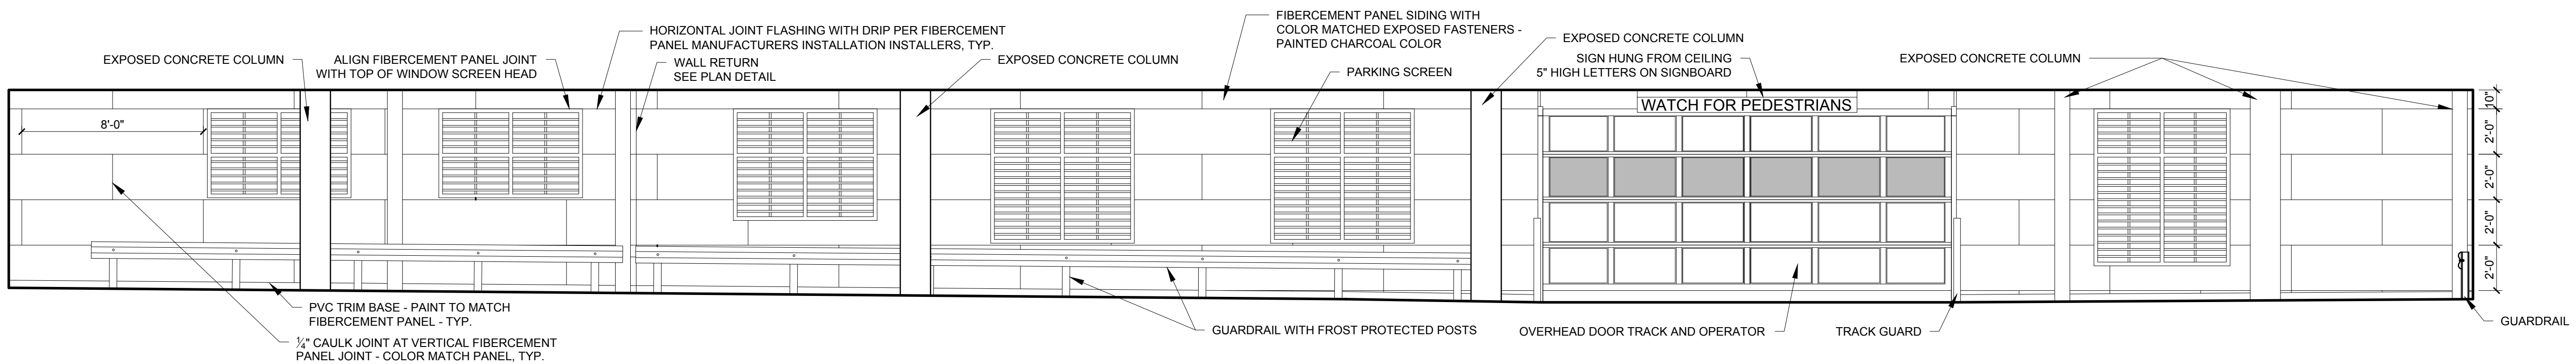

2 GARAGE INTERIOR ELEVATIONS
1/4" = 1'-0"

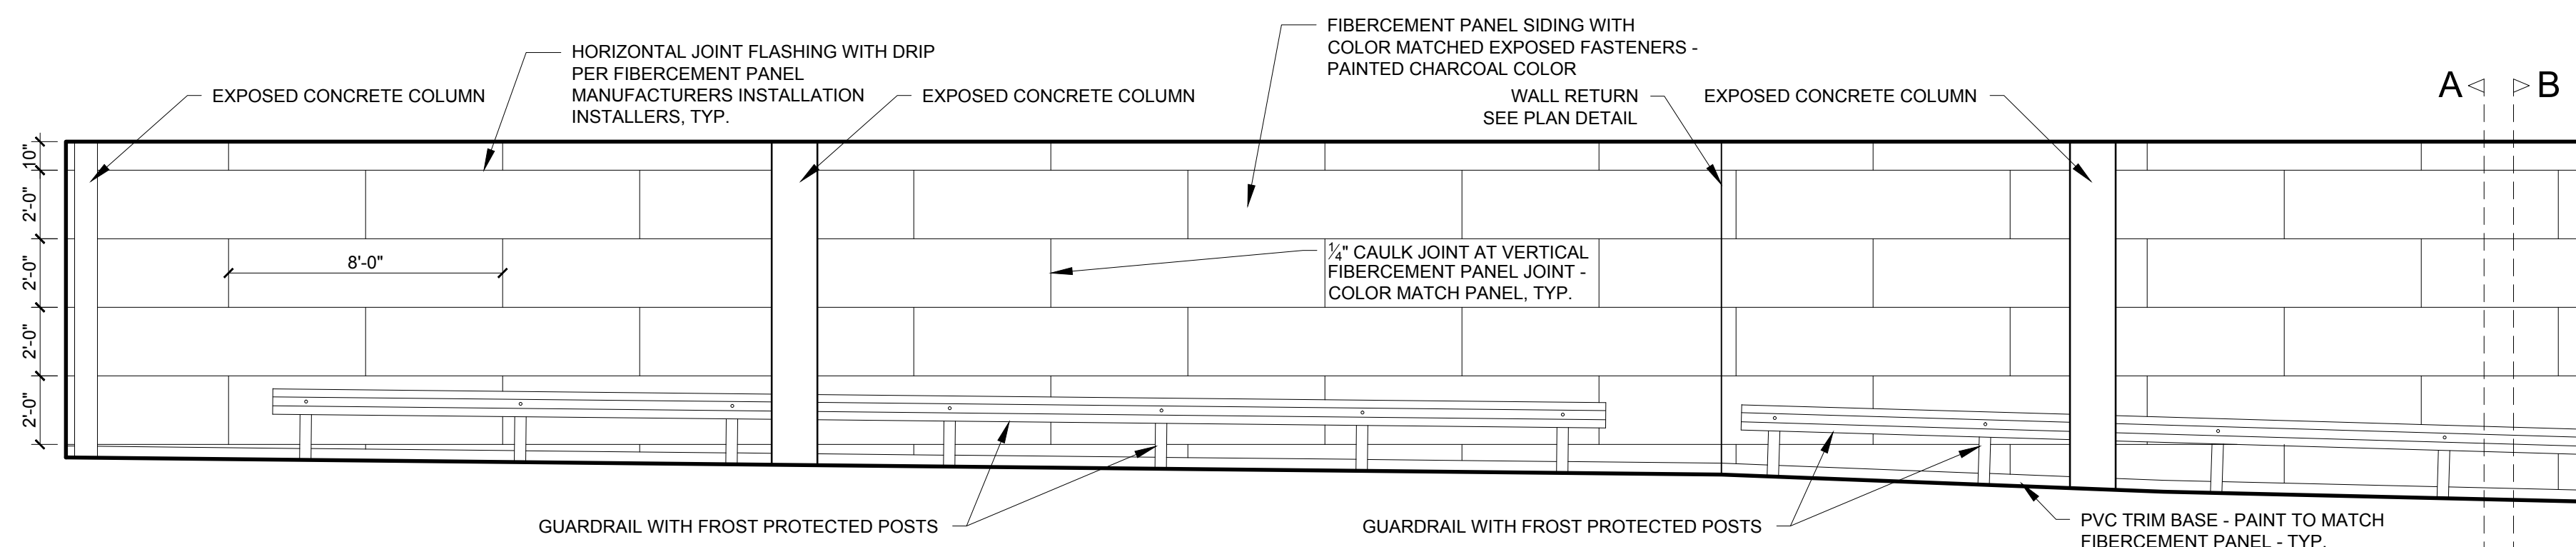

3 GARAGE INTERIOR ELEVATIONS (A)
1/4" = 1'-0"

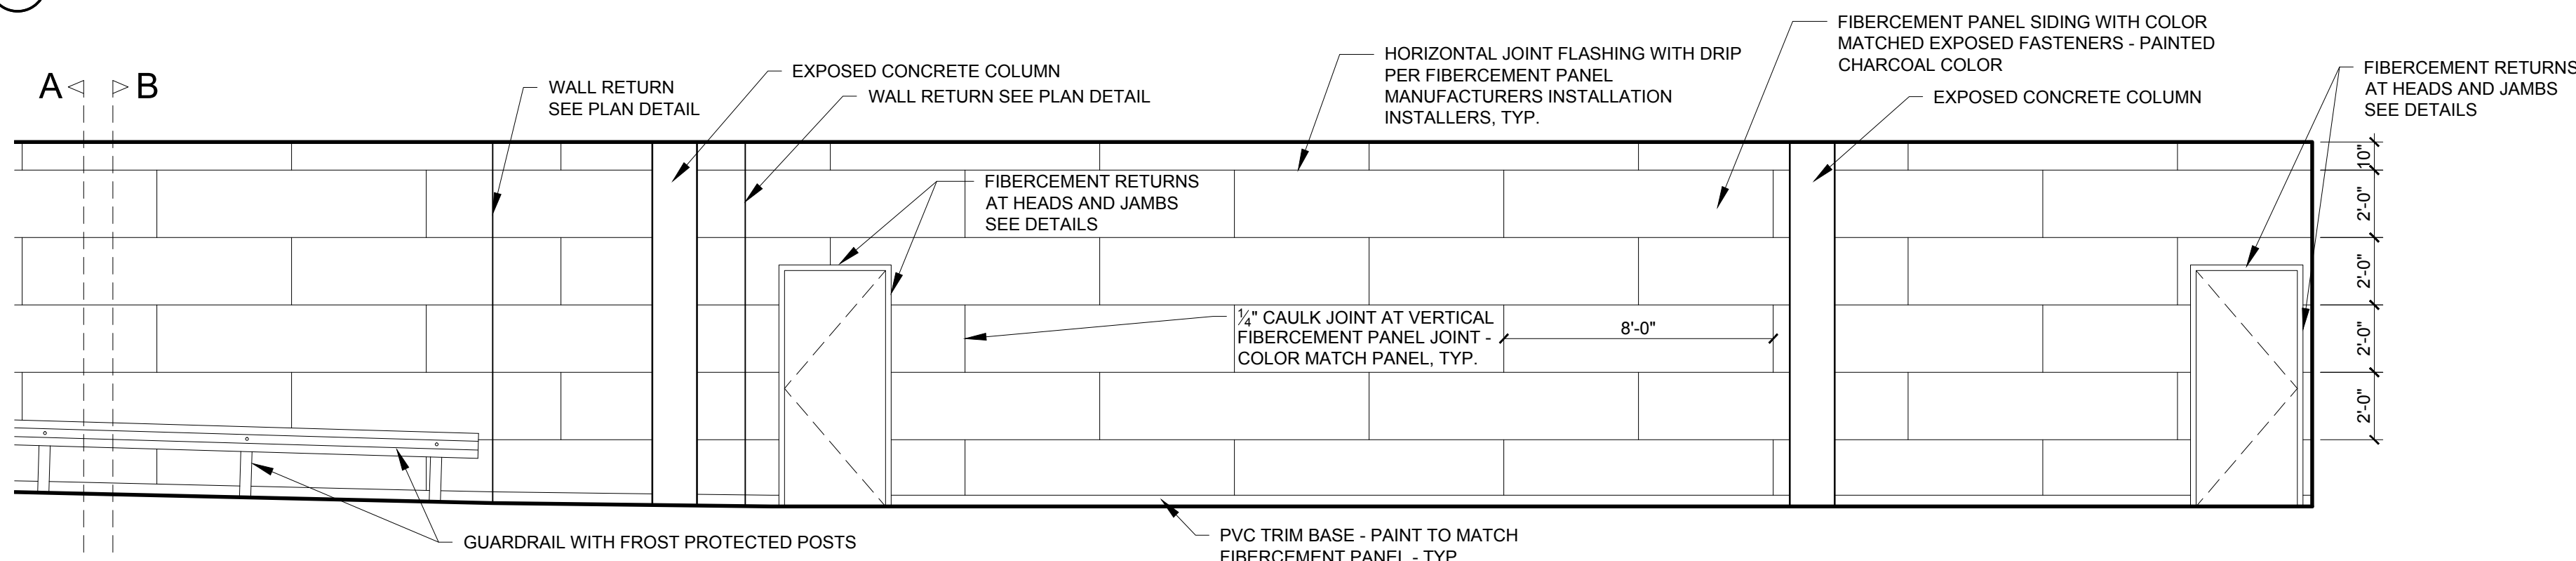

3 GARAGE INTERIOR ELEVATIONS (B)
1/4" = 1'-0"