

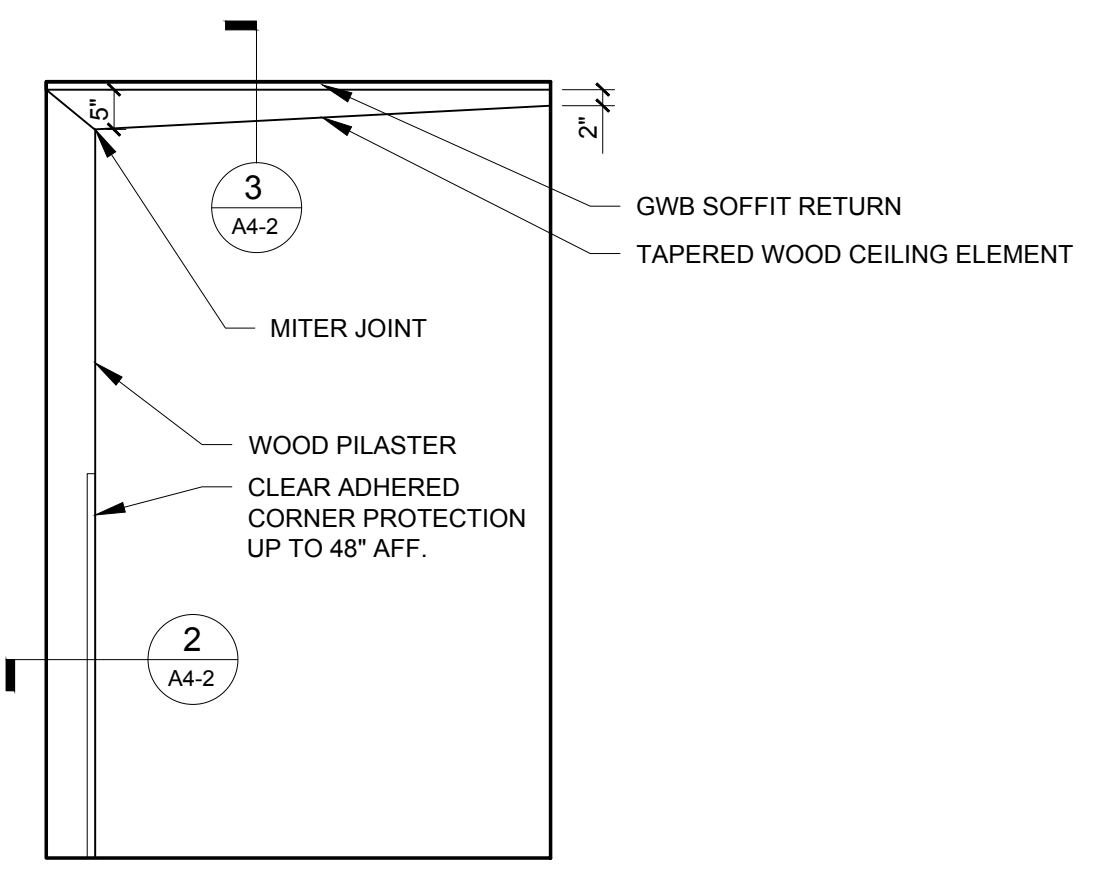



SIMILAR FOR FOURTH FLOOR

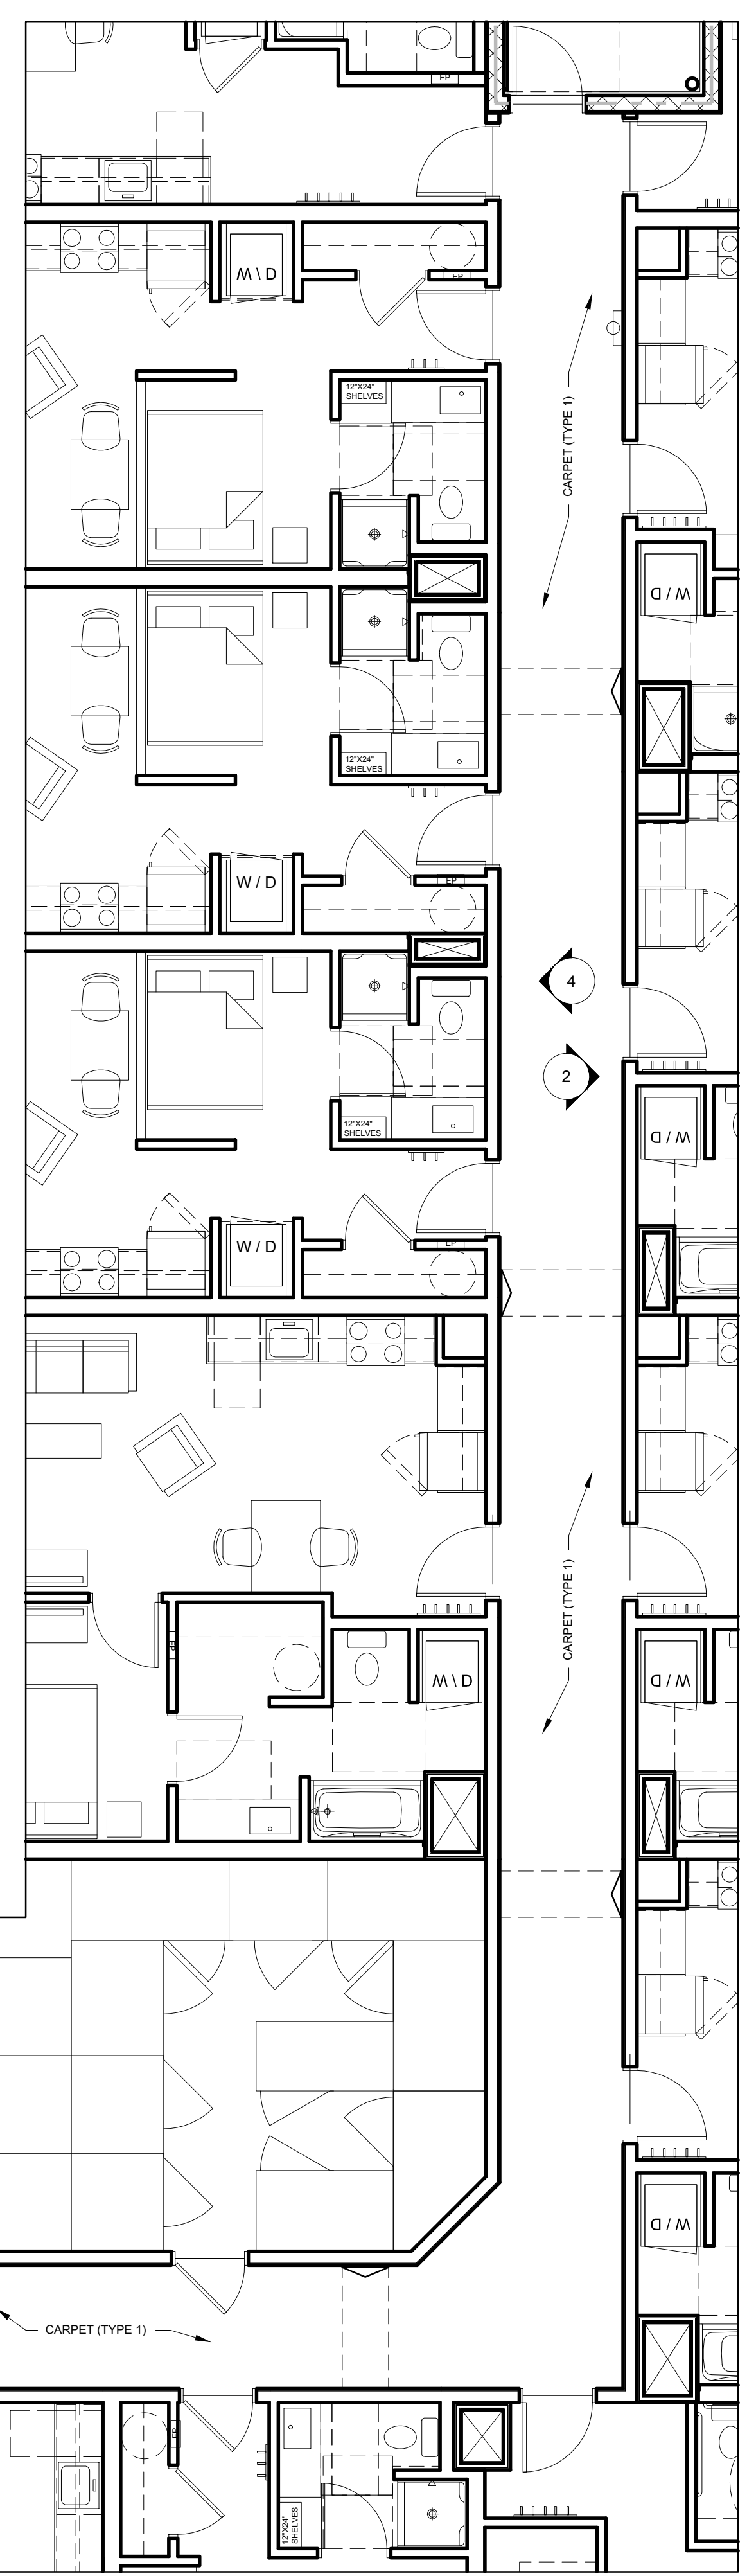


4 CORRIDOR - INTERIOR ELEVATIONS
1/12" = 1'-0"

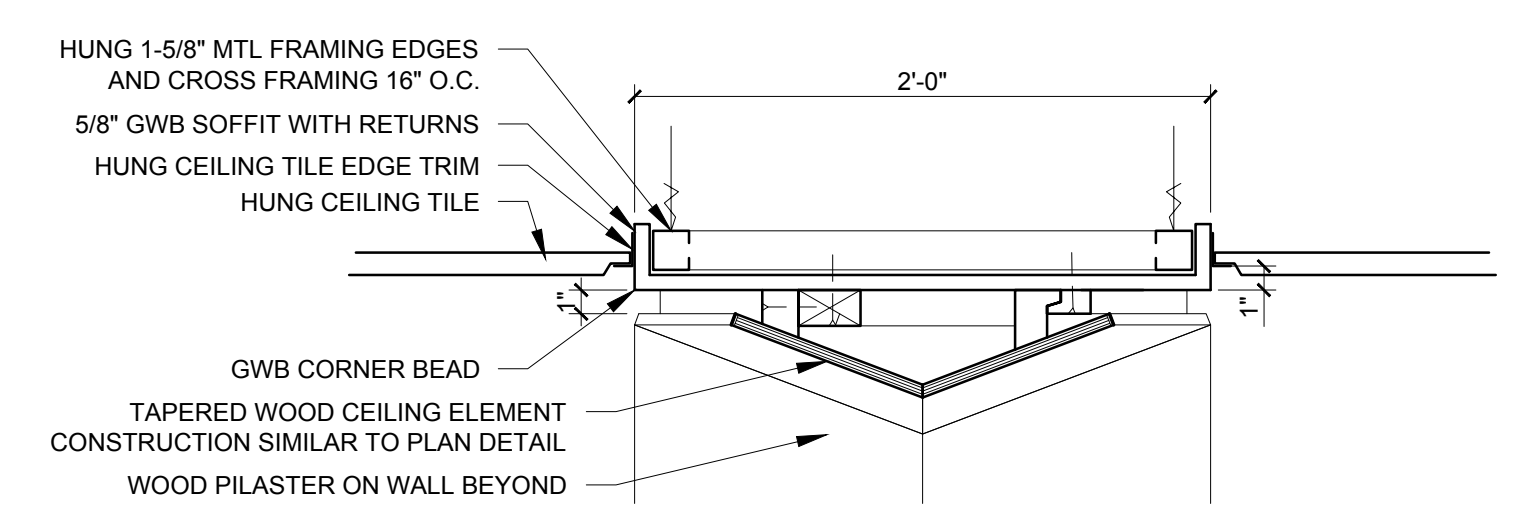


3 WOOD CEILING ELEMENT SECTION DETAIL
1/12" = 1'-0"

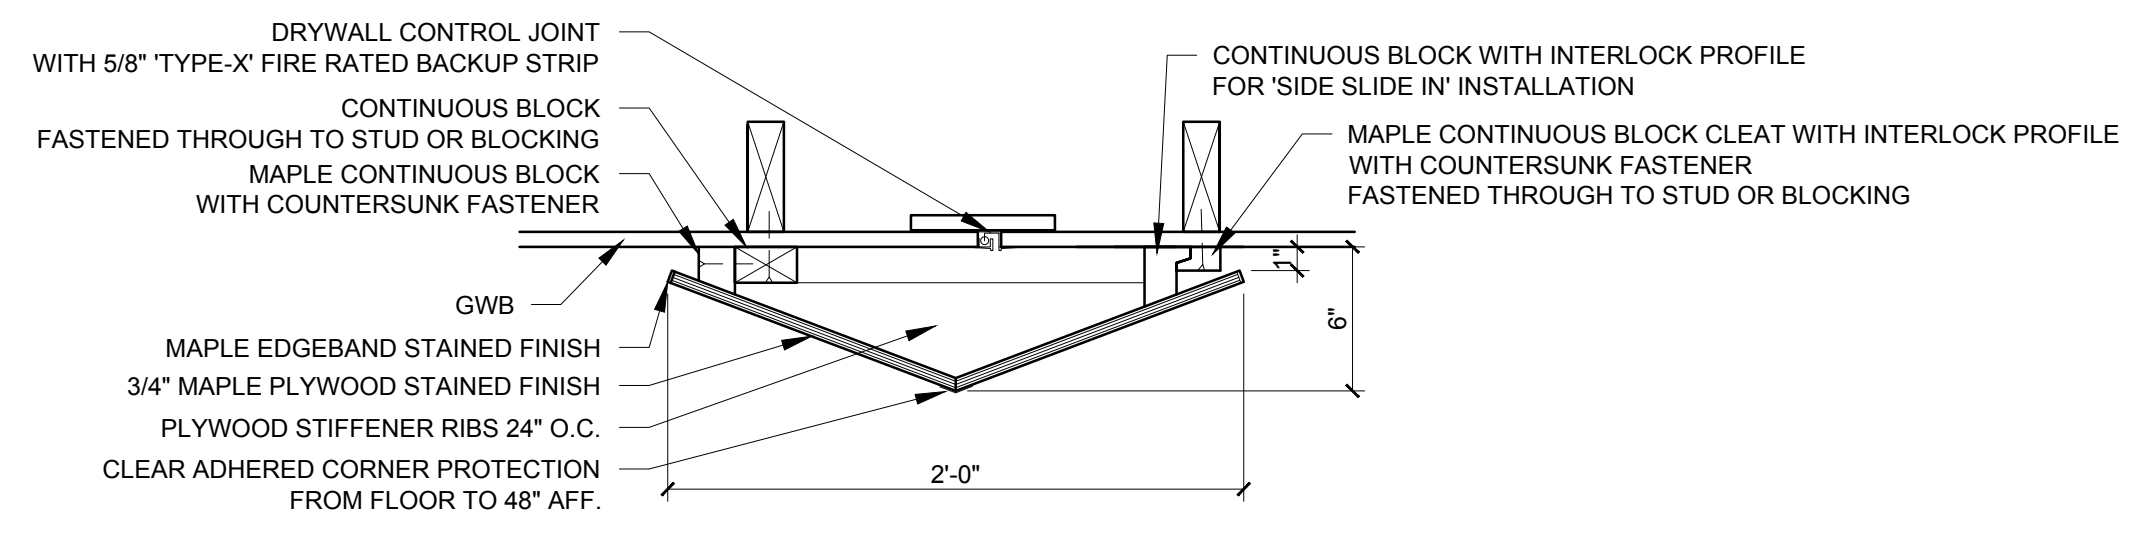

2 WOOD PILASTER PLAN DETAIL
1/12" = 1'-0"

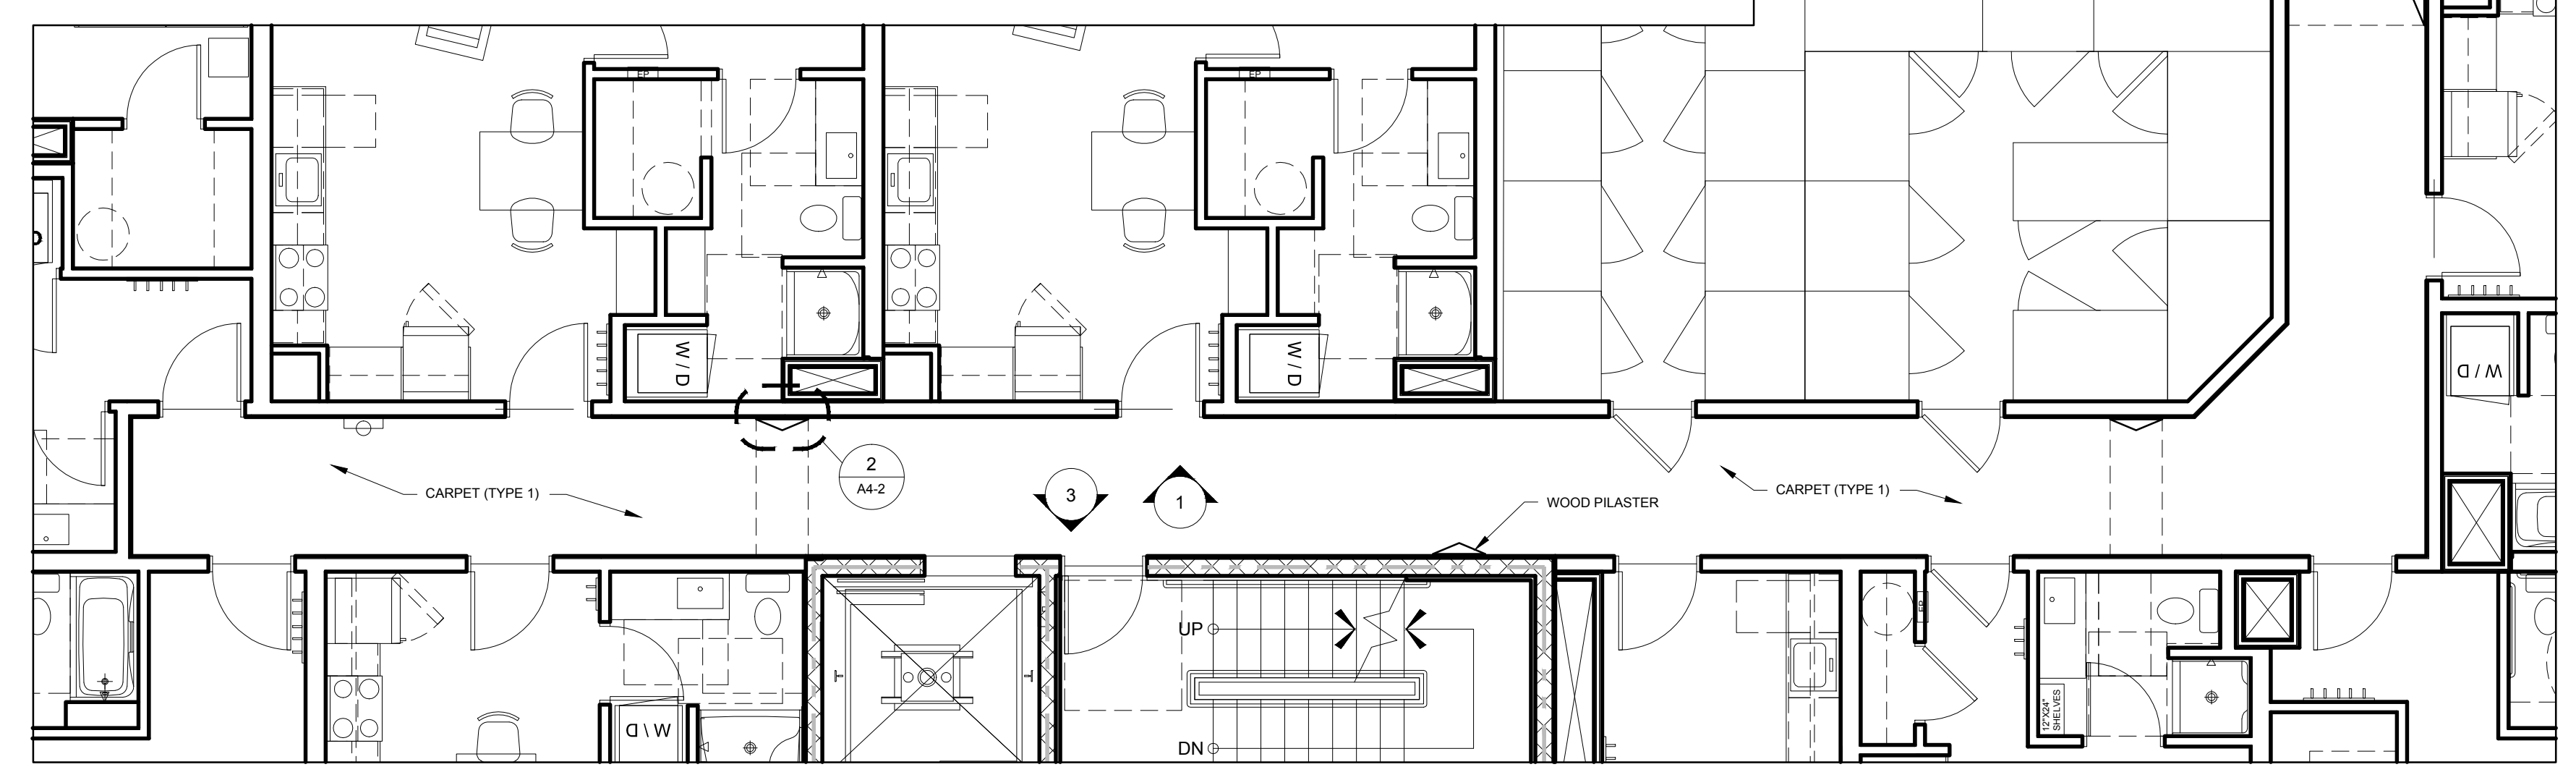

1 TYPICAL CORRIDOR PLAN
3/16" = 1'-0"

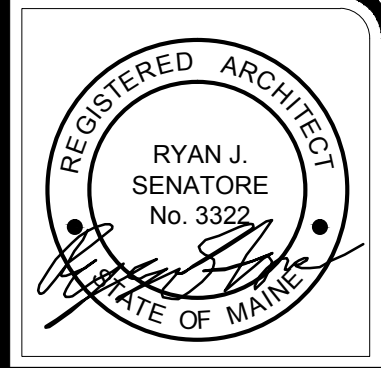

© 2015 RYAN SENATORE ARCHITECTURE

APARTMENTS
89 ANDERSON STREET
PORTLAND, MAINE



RYAN SENATORE ARCHITECTURE
565 CONGRESS STREET
PORTLAND, MAINE 04101
207-650-6414
senatorearchitecture.com

CONSULTANTS:
STRUCTURAL:
Structural Integrity
77 Oak Street
Portland, ME 04101
207-774-4614

REVISIONS:

DATE: JULY 3, 2015
PROJECT No. 1415
DRAWN BY: RRT / RJS
CHECKED BY: RJS
SCALE: AS NOTED

SHEET TITLE:
TYPICAL CORRIDOR PLAN

A4-2