






PLAN DETAIL AT EXTERIOR DOOR JAMB

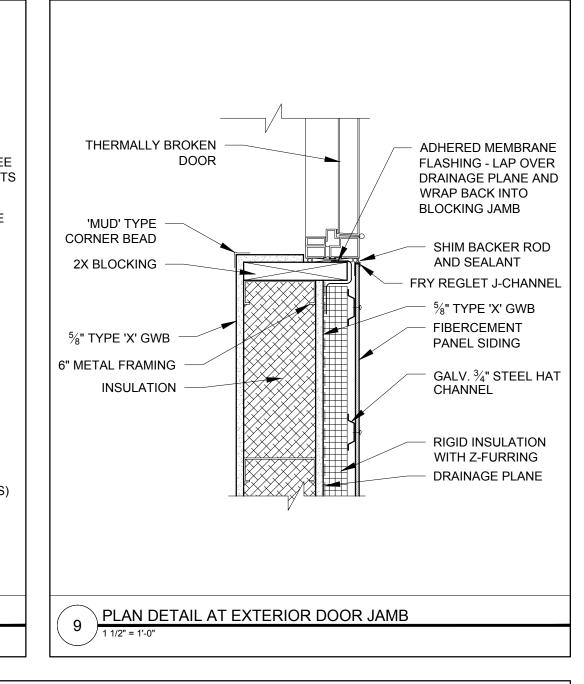


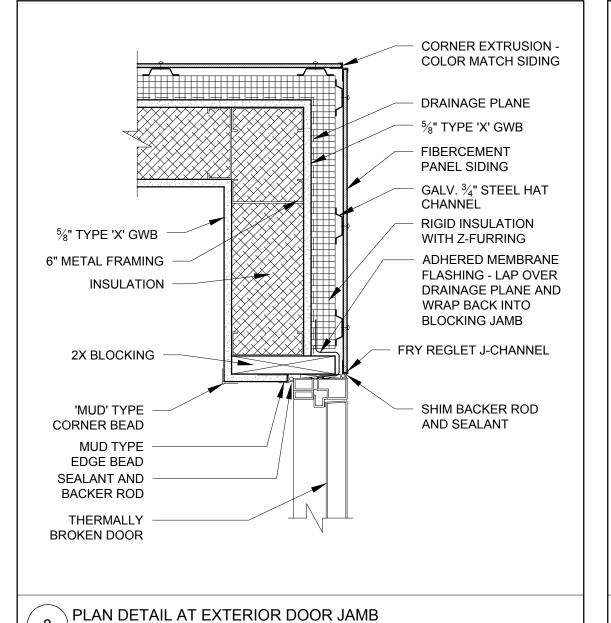


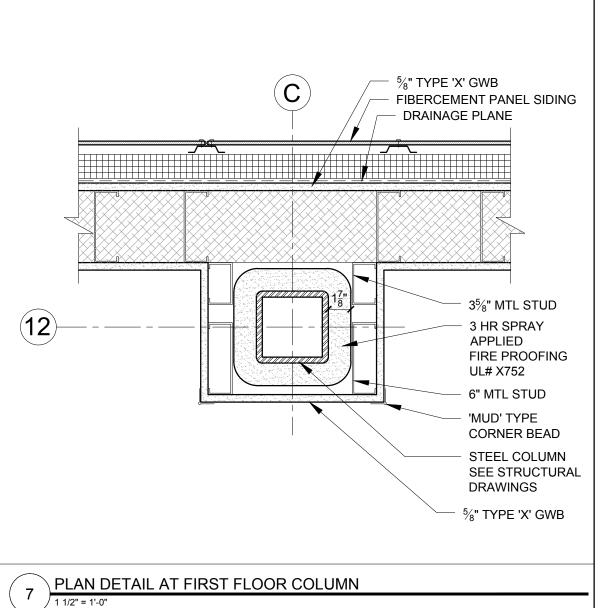


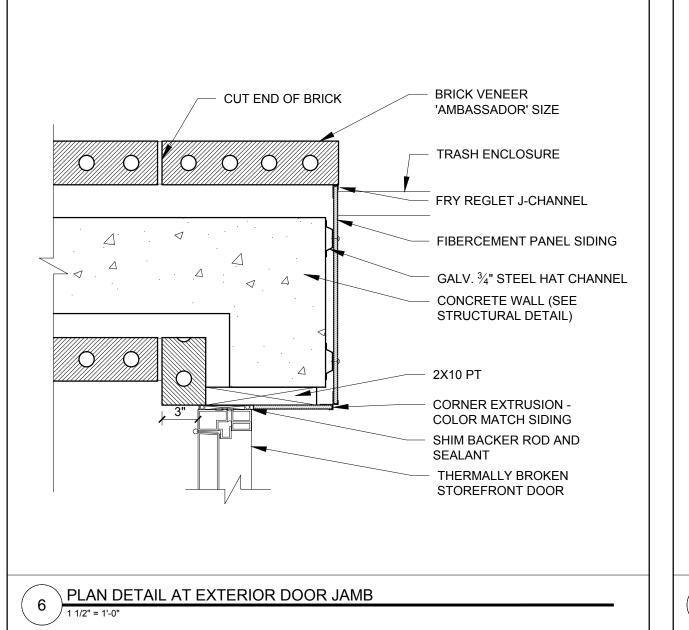


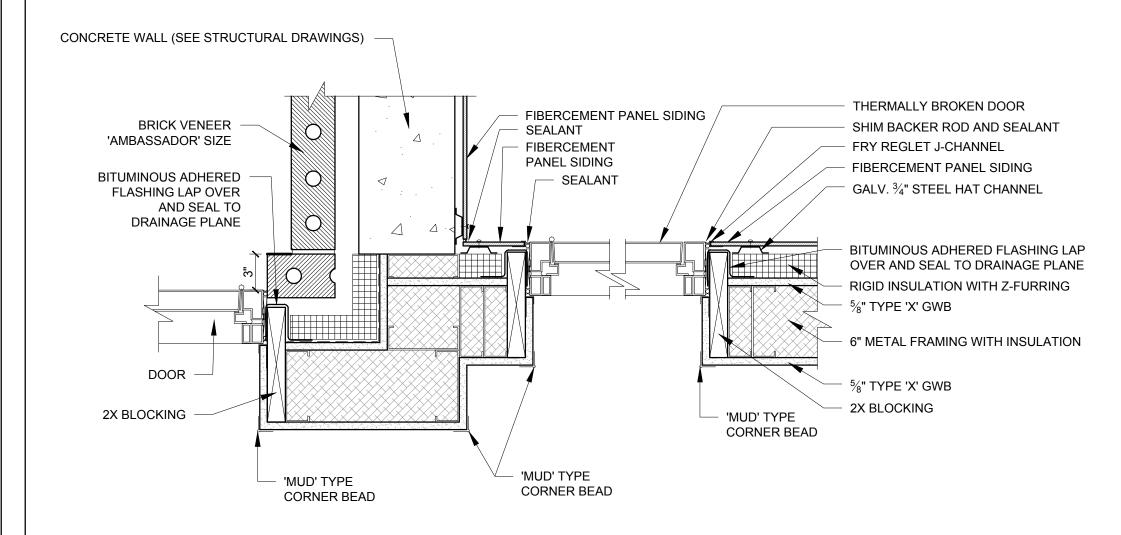

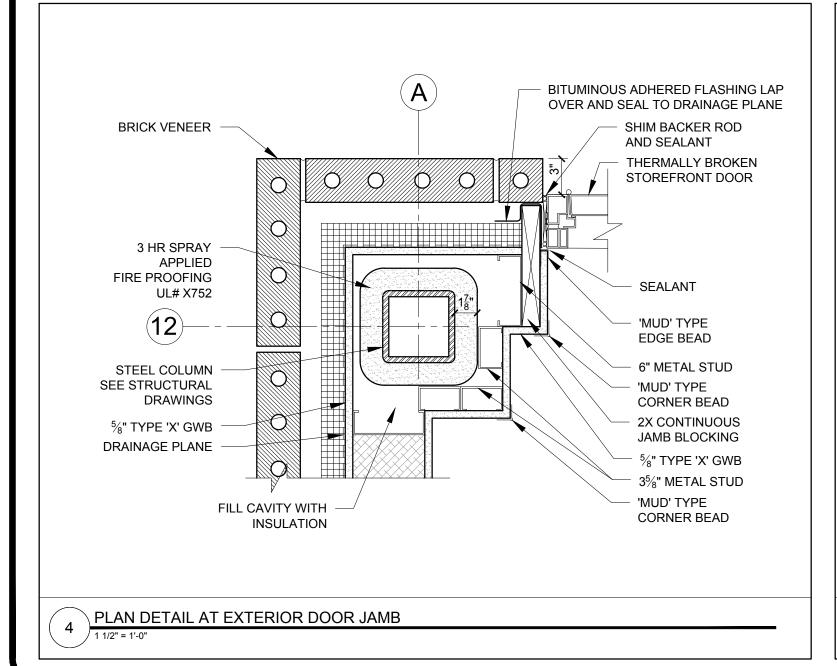

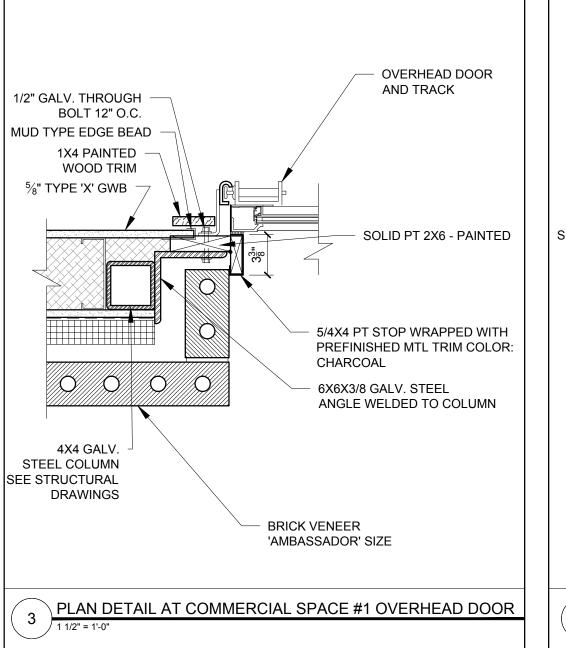

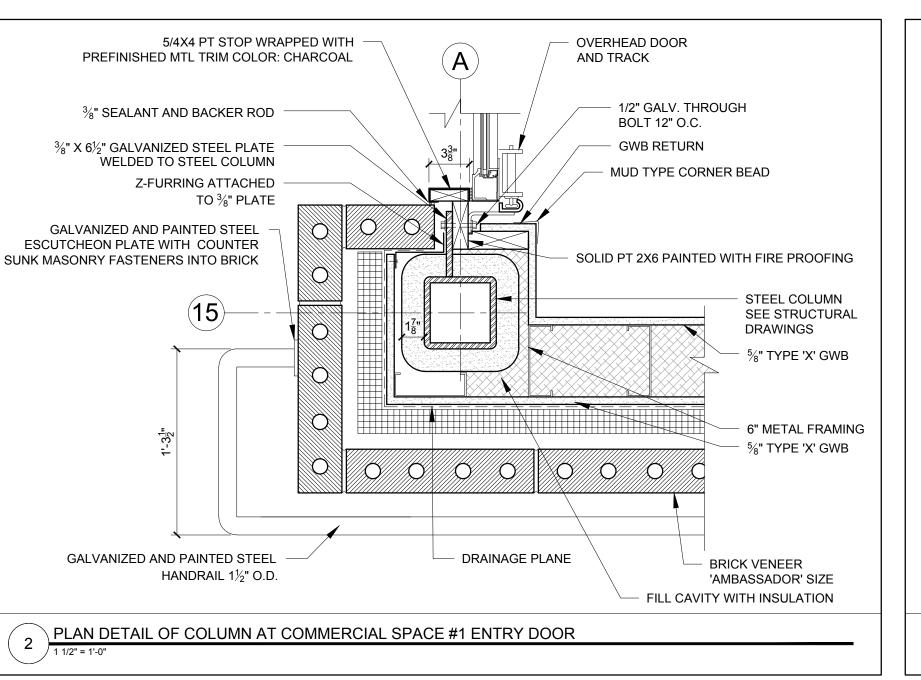

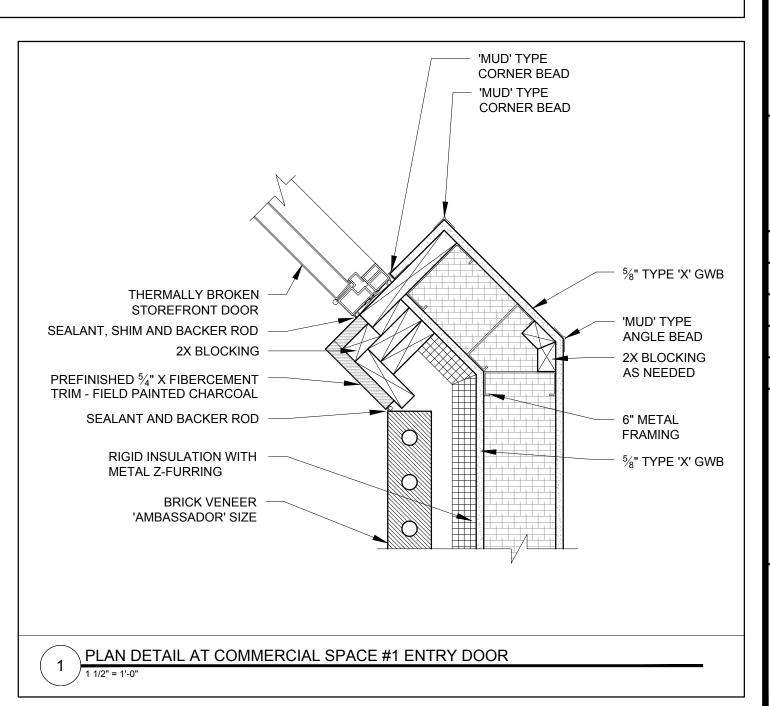

RYAN J. SENATORE No. 3322 © 2015 RYAN SENATOR

ARCHITECTURE

RE \begin{align\*}
\text{\tin}\text{\tinit}\\ \text{\texi}\\ \text{\text{\text{\text{\text{\text{\text{\text{\text{\text{\ti}\}\tittt{\text{\text{\texi}\text{\text{\text{\text{\texi}\text{\text{\text{\texi}\text{\texi}\text{\texi}\text{\texi}\text{\texi}\text{\texi}\text{\texi}\text{\texi}\text{\texi}\text{\texi}\t

0  $\infty$ 

RYAN SENATORE **ARCHITECTURE** 565 CONGRESS STREET PORTLAND, MAINE 04101 207-650-6414 senatorearchitecture.con

CONSULTANTS: STRUCTURAL: **Structural Integrity** 77 Oak Street Portland, ME 04101

207-774-4614

REVISIONS:

JULY 3, 201 PROJECT No. RRT / RJ DRAWN BY: CHECKED BY: SCALE: AS NOTED

SHEET TITLE: DETAILS

A5-16