




1 KITCHEN TYPE 4  
1/2" = 1'-0"

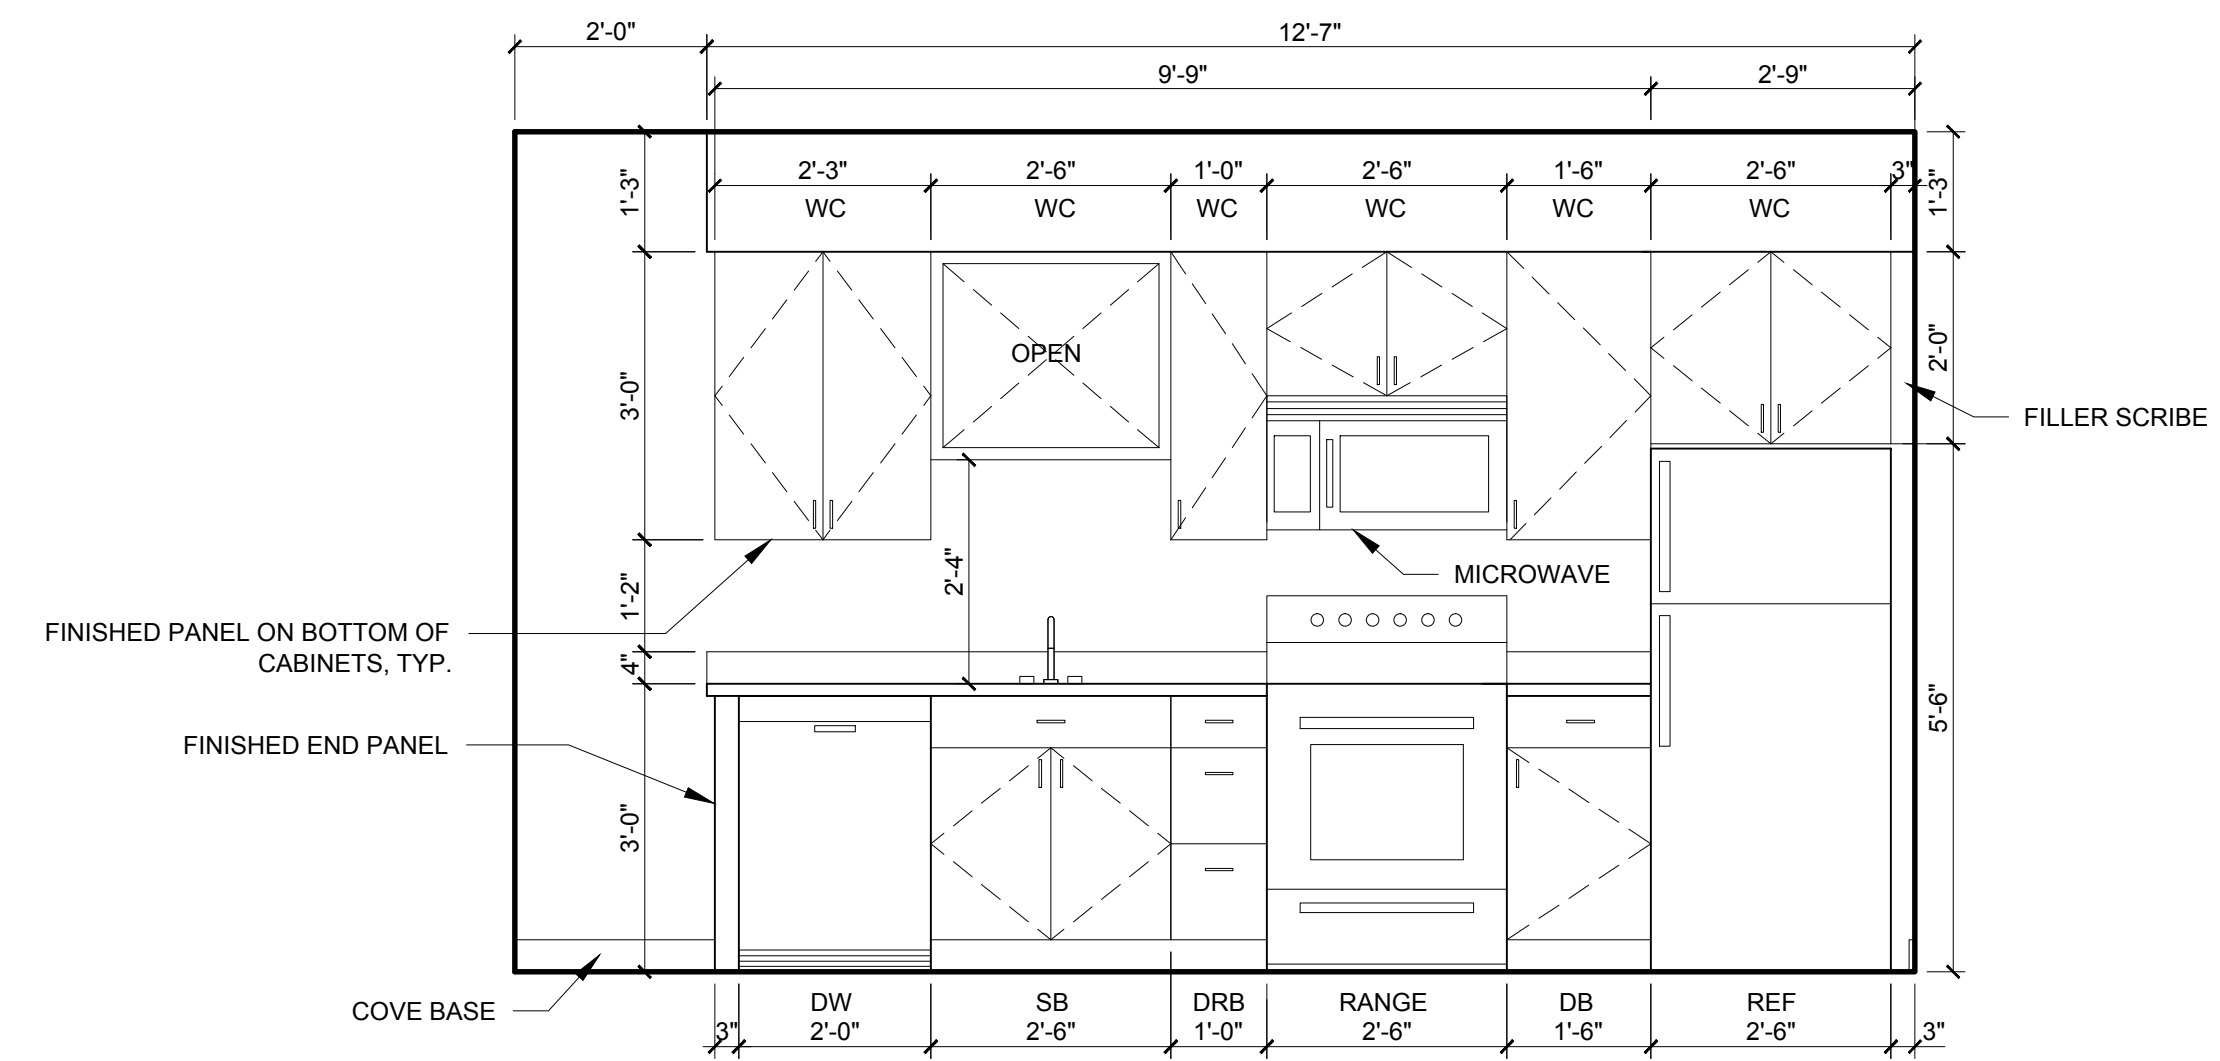


2 KITCHEN TYPE 4  
1/2" = 1'-0"

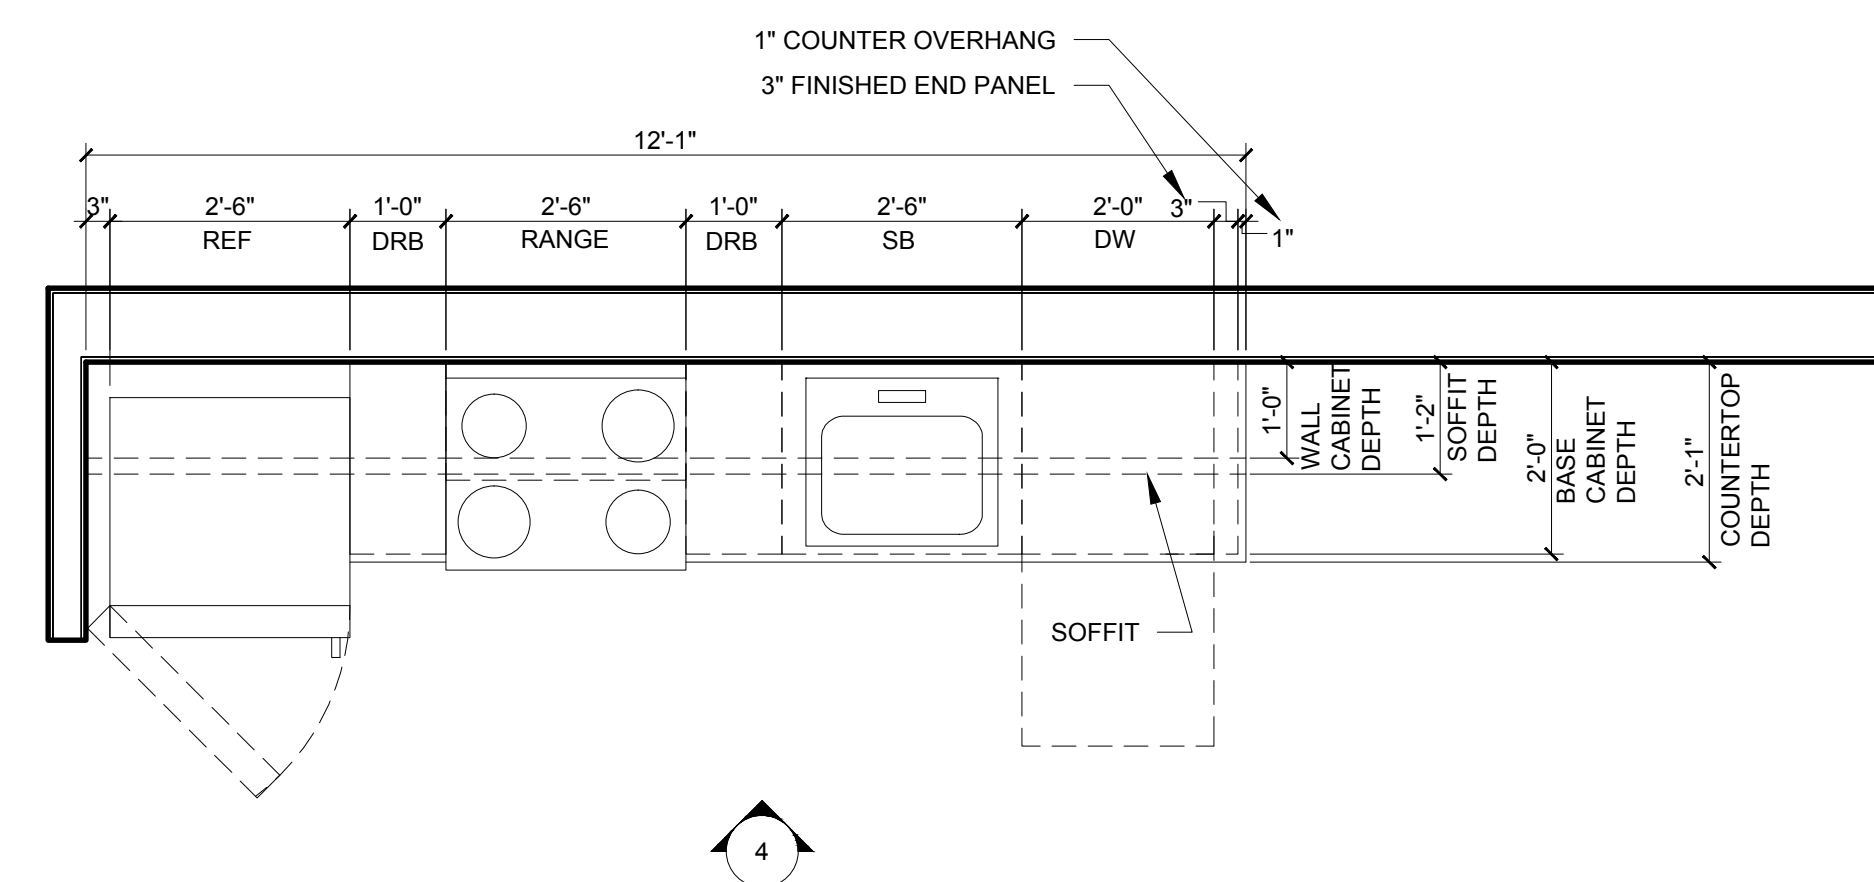

3 KITCHEN TYPE 5  
1/2" = 1'-0"

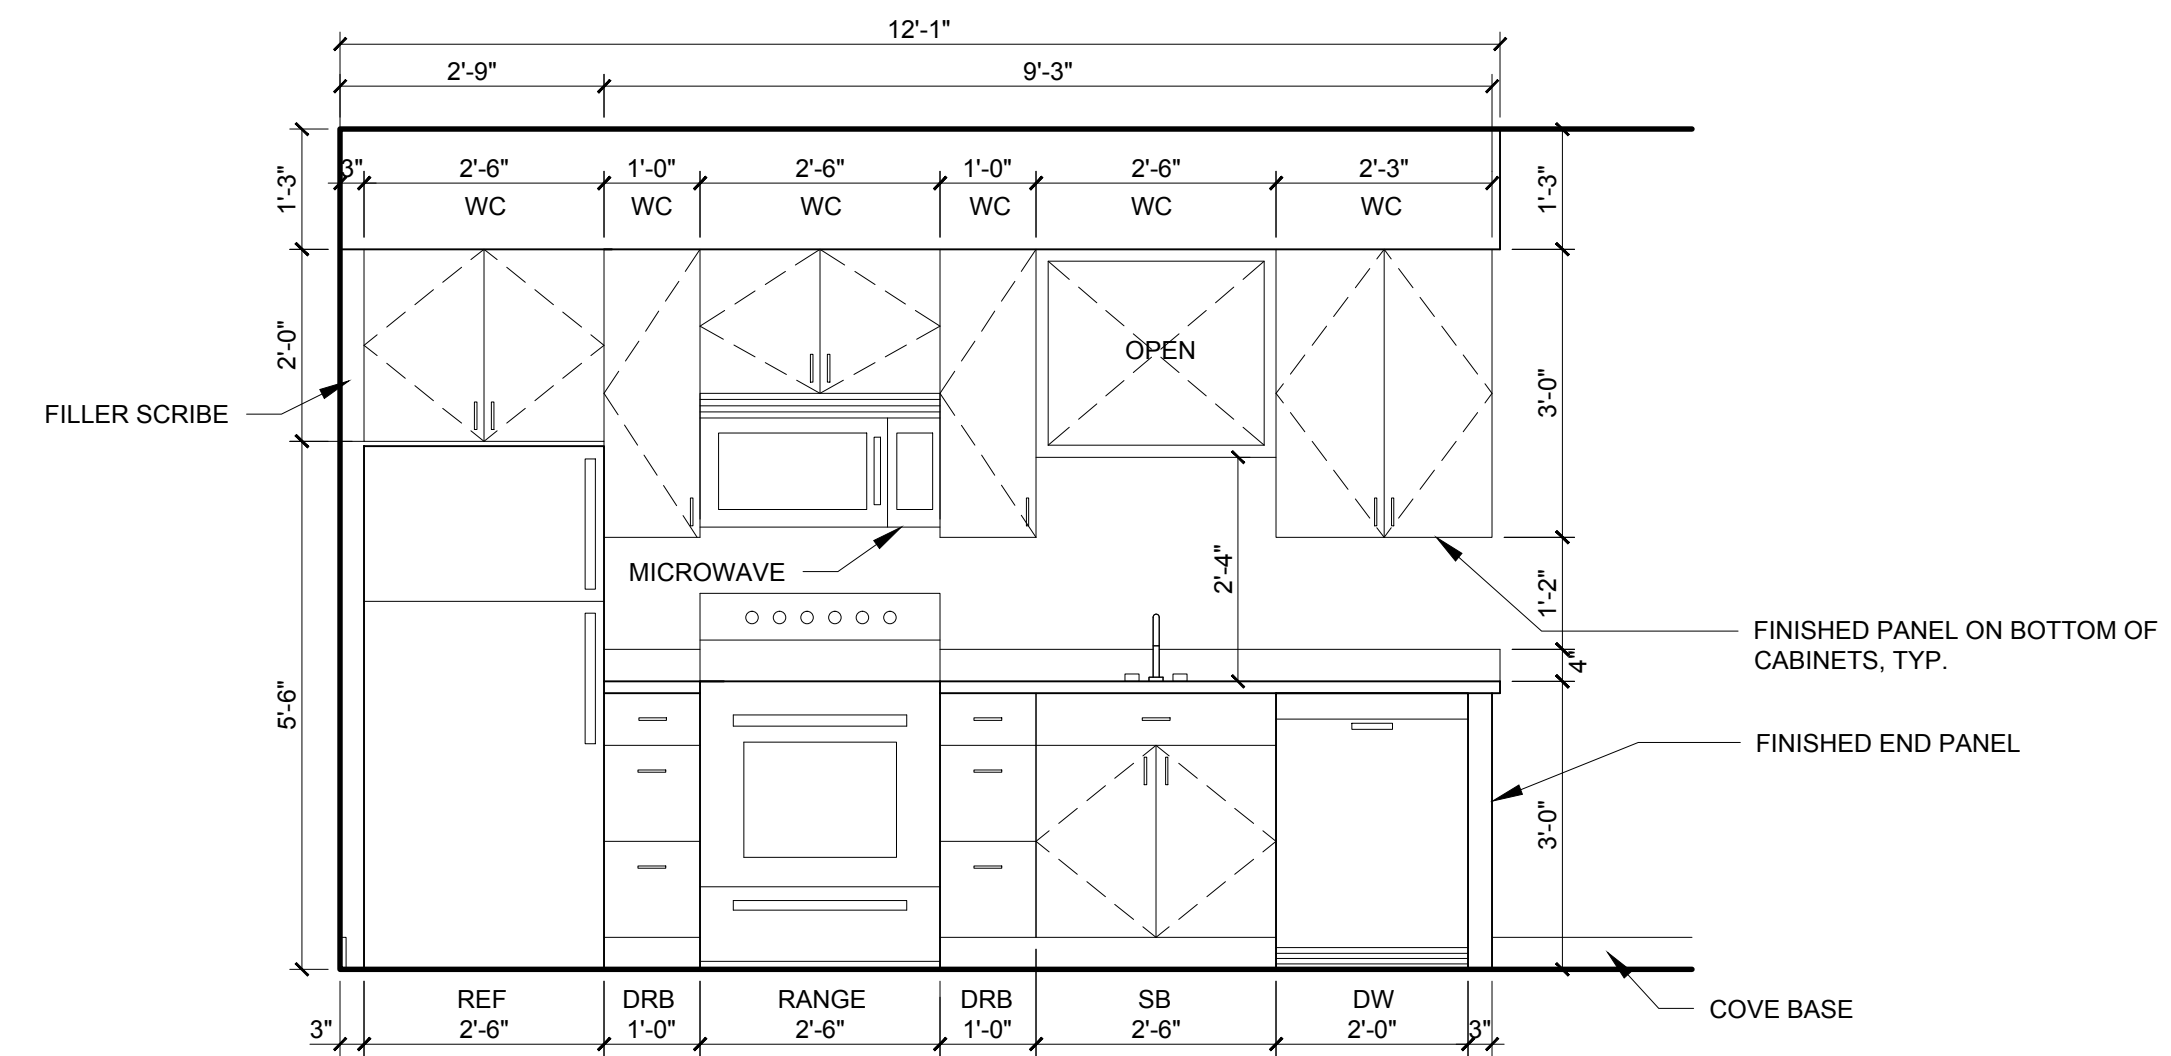

4 KITCHEN TYPE 5  
1/2" = 1'-0"

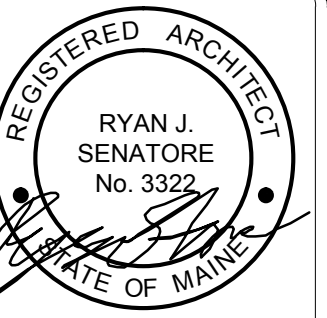

© 2015 RYAN SENATORE ARCHITECTURE

APARTMENTS  
89 ANDERSON STREET  
PORTLAND, MAINE



RYAN SENATORE  
ARCHITECTURE  
565 CONGRESS STREET  
SUITE 304  
PORTLAND, MAINE 04101  
207-655-6414  
senatorearchitecture.com

CONSULTANTS:  
STRUCTURAL:  
Structural Integrity  
77 Oak Street  
Portland, ME 04101  
207-774-4614

REVISIONS:

DATE: JULY 3, 2015

PROJECT No. 1415

DRAWN BY: RRT / RJS

CHECKED BY: RJS

SCALE: AS NOTED

SHEET TITLE:  
TYPICAL  
KITCHEN TYPES

A5-25