


B.H. Milliken
ELECTRICAL CONTRACTORS
175 ANDERSON STREET
PORTLAND, MAINE 04101
207.879.1877

89 ANDERSON STREET
89 ANDERSON STREET
PORTLAND, MAINE

TITLE:
1ST FLOOR
SCALE: 3/16" = 1'
DATE: 07.03.15
SHEET:
E101

LIGHTING SCHEDULE

TYPE	Description	MFG
A	Unit Downlight	TBD
B	Stairwell Light	TBD
C	Unit Closet Down Light	TBD
D	Closet Light	TBD
E	Bathroom Light	TBD
F	Unit Bathroom Downlight	TBD
G	Upper Parking Wall Light	TBD
H	Unit Downlight	TBD
J	Shower Light	TBD
K	Unit Patio Light	TBD
L	Lobby Down Light	TBD
M	Exterior Sconce	TBD
N	Exterior Down Light	TBD
P	Parking Wall Light	TBD
R	2x2 Fluorescent	TBD
S	1x4 Fluorescent	TBD
T	Parking Garage Light	TBD
V	Hallway Sconce	TBD
W	Exterior Wall Light	TBD
X	LED Vaportight Light	TBD

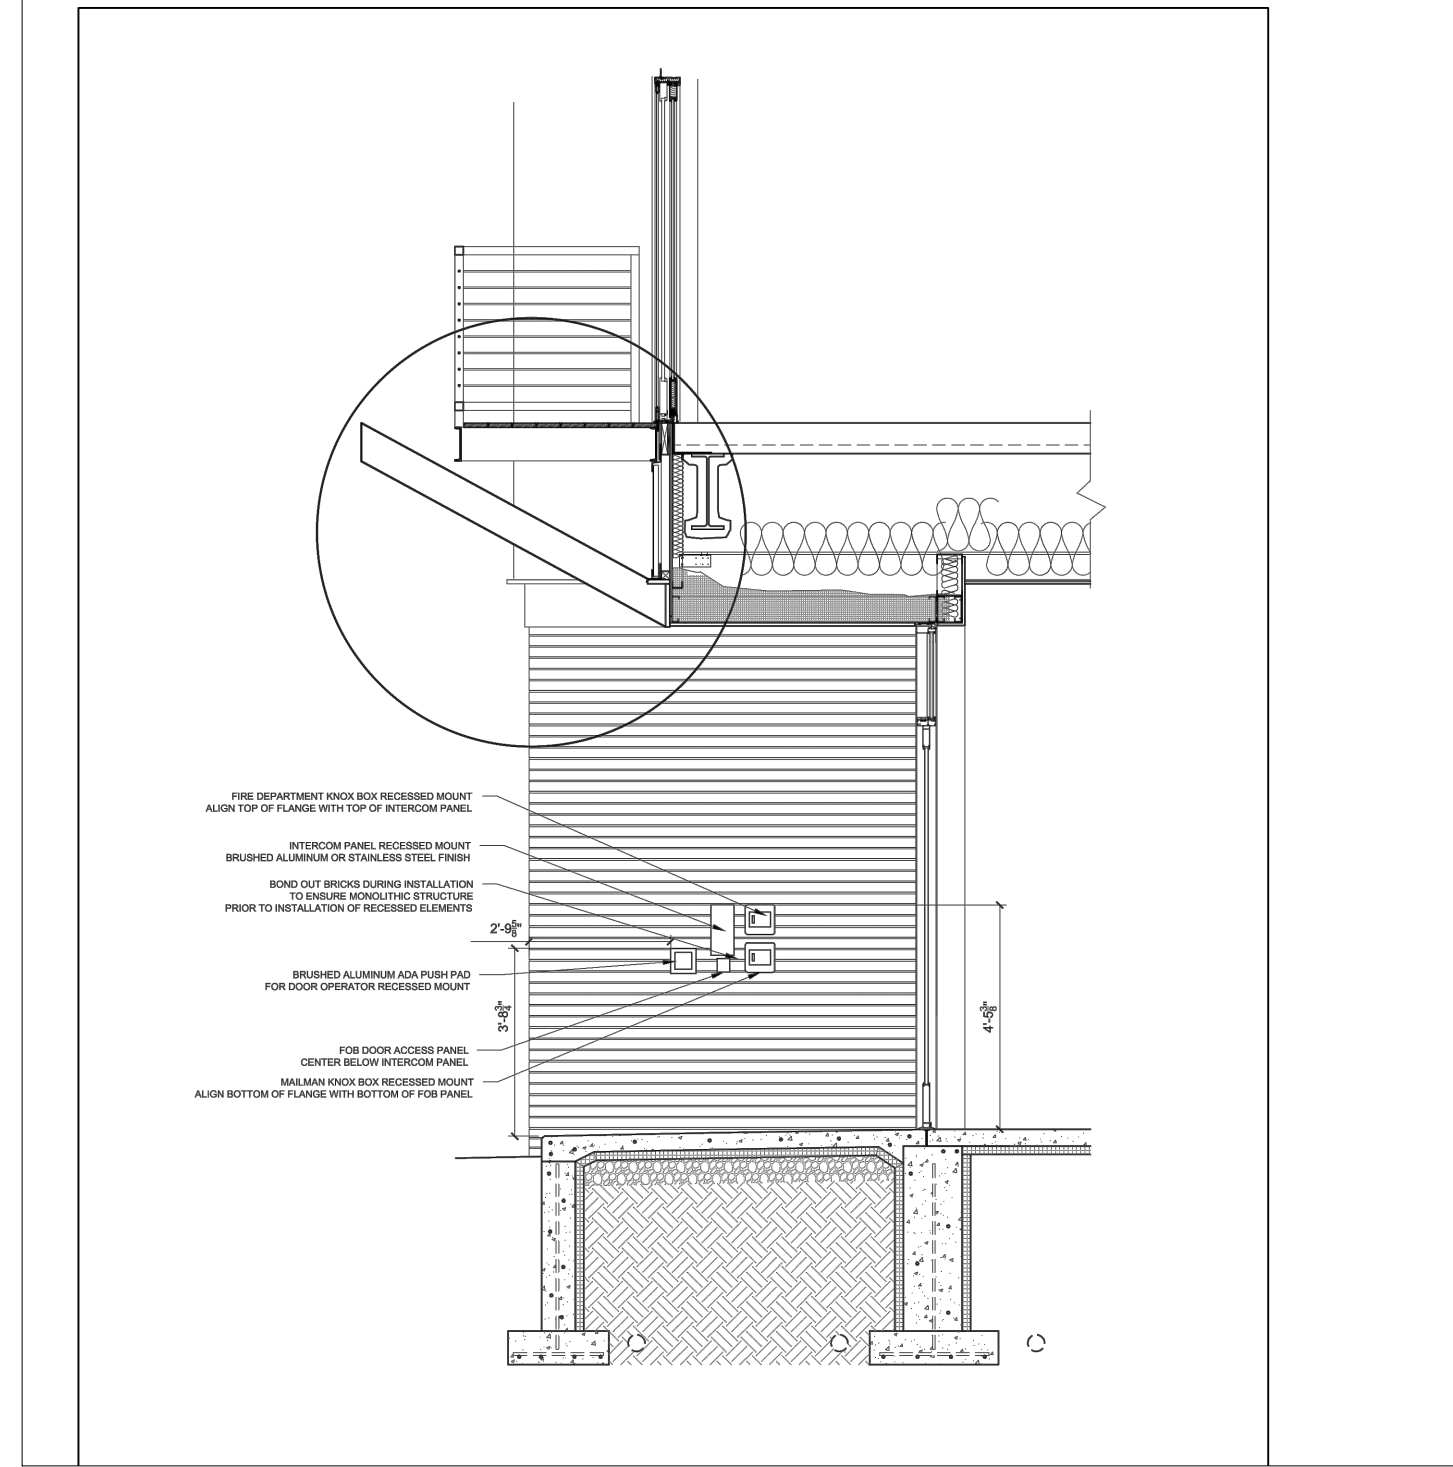

Entryway Elevation