

© 2015 RYAN SENATORE ARCHITECTURE

APARTMENTS  
89 ANDERSON STREET  
PORTLAND, MAINE



RYAN SENATORE ARCHITECTURE  
565 CONGRESS STREET  
PORTLAND, MAINE 04101  
207-650-6414  
senatorearchitecture.com

CONSULTANTS:  
Structural Integrity  
77 Oak Street  
Portland, ME 04101  
207-774-4614

REVISIONS:

DATE: 07/03/2015

PROJECT No.

DRAWN BY: BDH


CHECKED BY: ACJ

SCALE: AS NOTED

SHEET TITLE:

DETAILS

S2-1

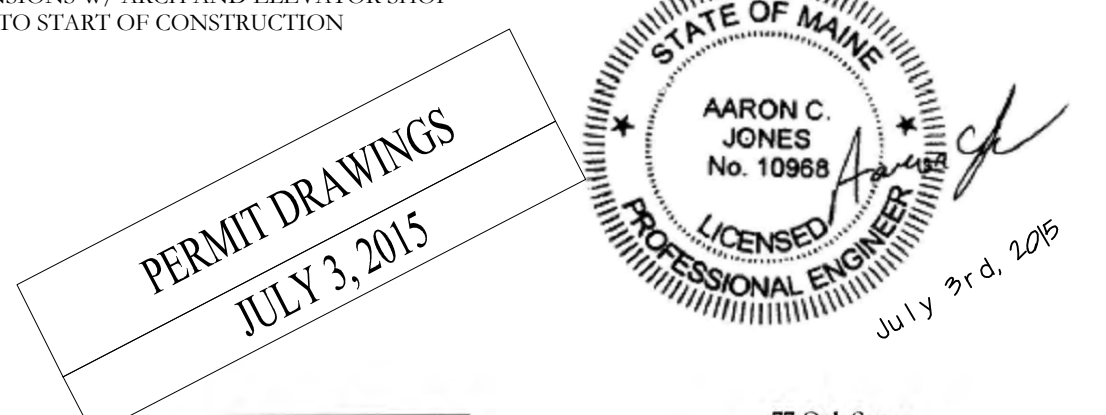

Structural Integrity  
Consulting Engineers, Inc. BUILD WITH CONFIDENCE  
77 Oak Street  
Portland, ME, 04101  
p. 207-774-4614  
f. 866-793-7835  
www.structuralintegrity.com  
SI # 14-0210