




SECTION R S2-2 3/4"=1'-0"

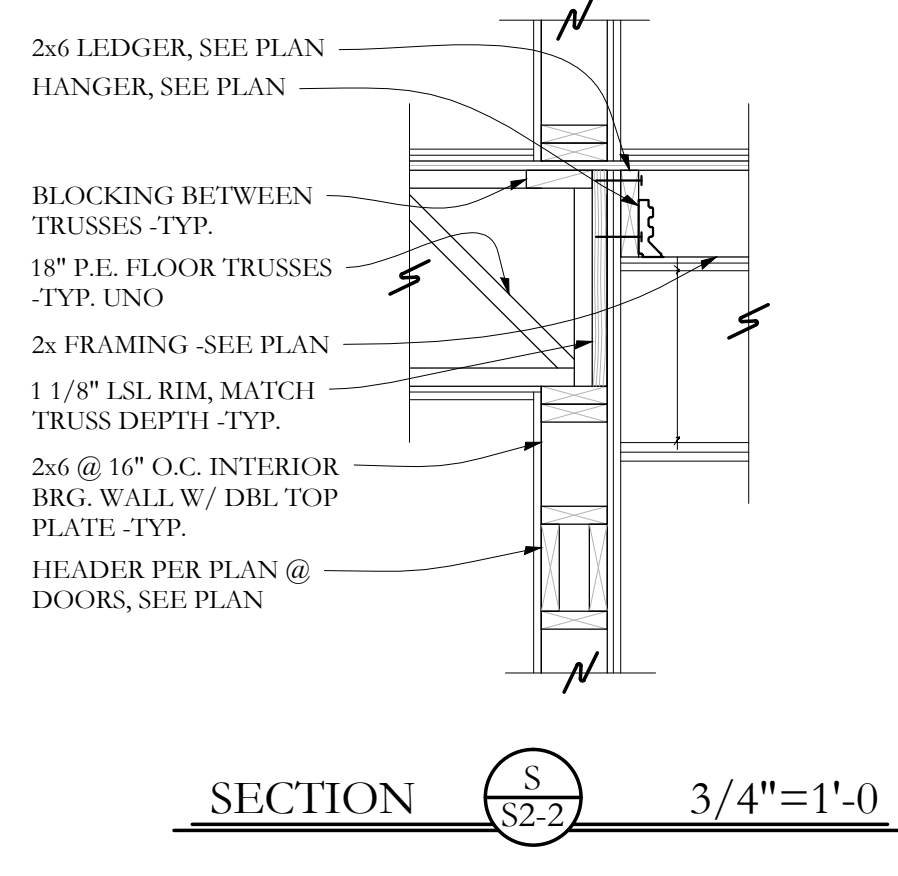


SECTION S S2-2 3/4"=1'-0"

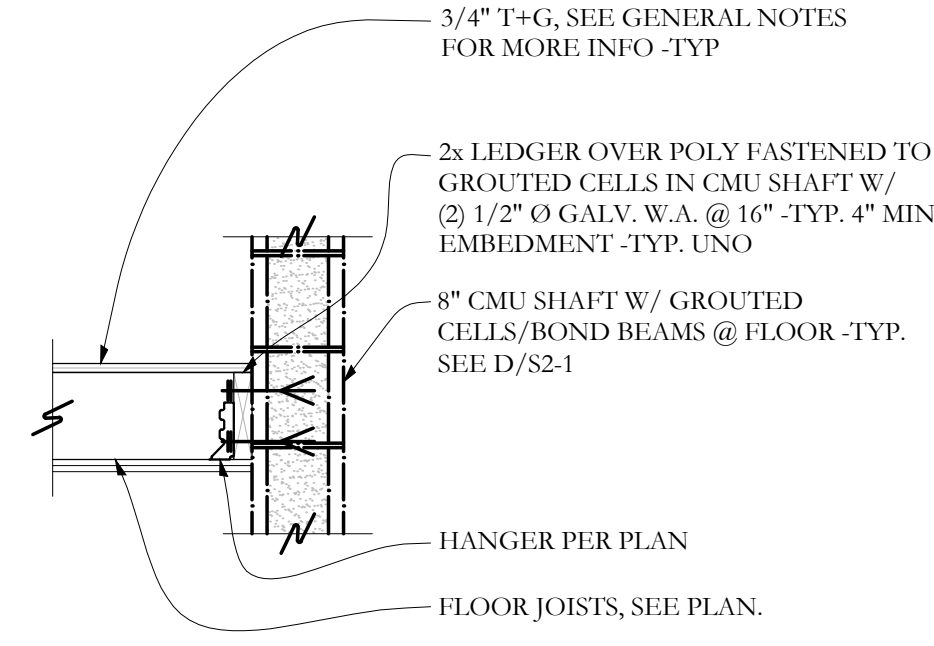


SECTION T S2-2 3/4"=1'-0"

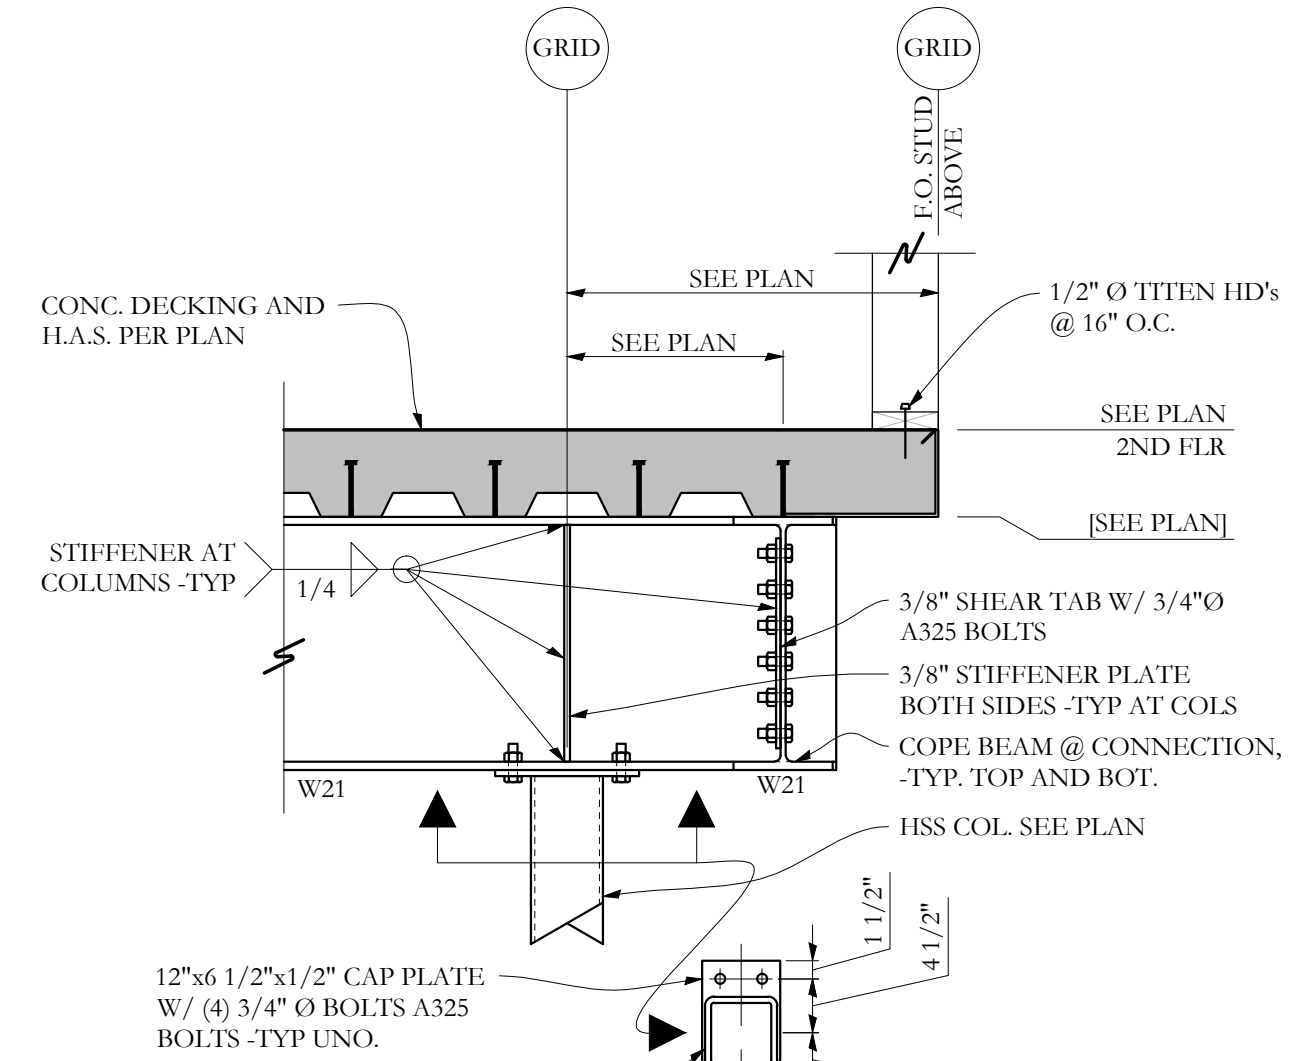


SECTION U S2-2 3/4"=1'-0"

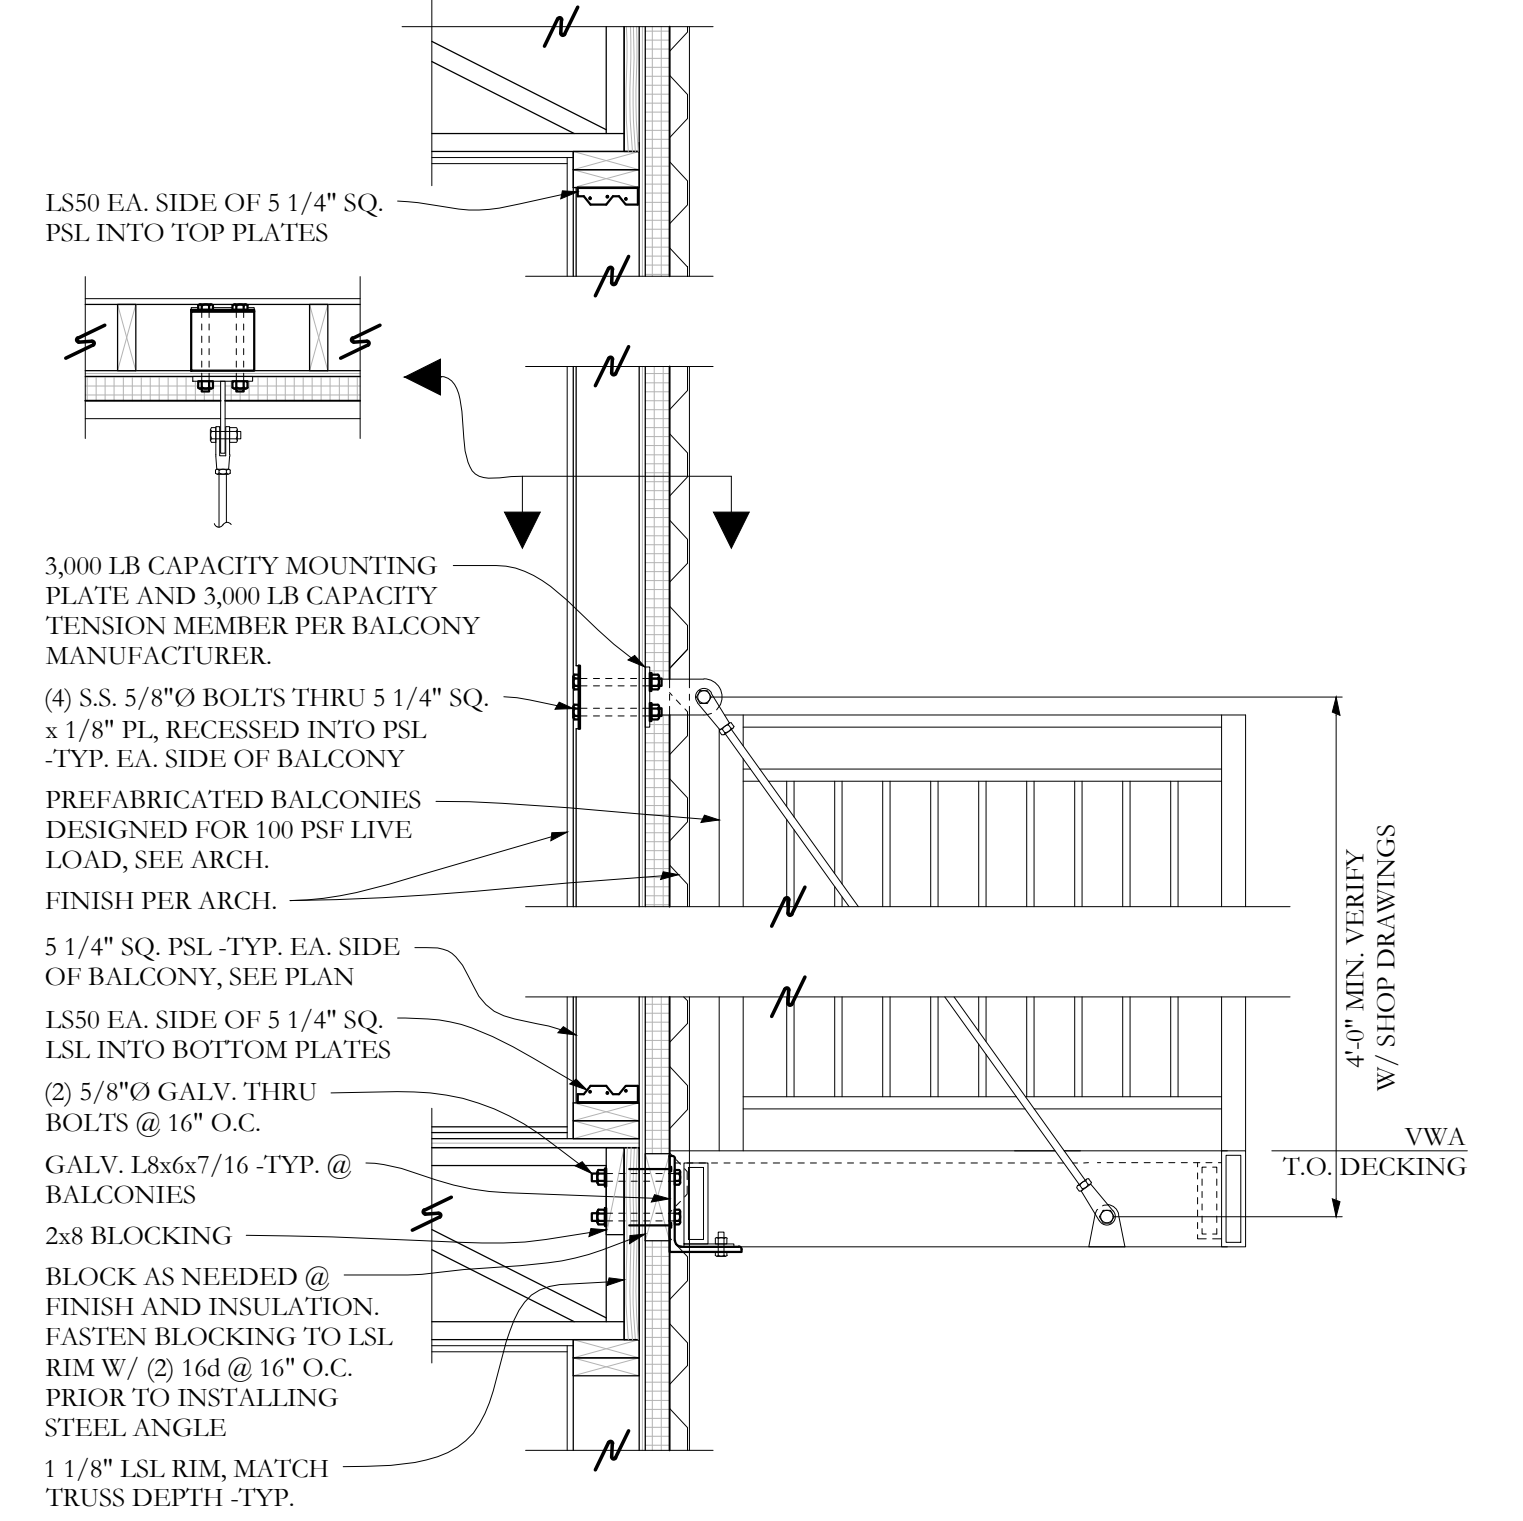


SECTION V S2-2 3/4"=1'-0"
TYPICAL BALCONY CONNECTIONS

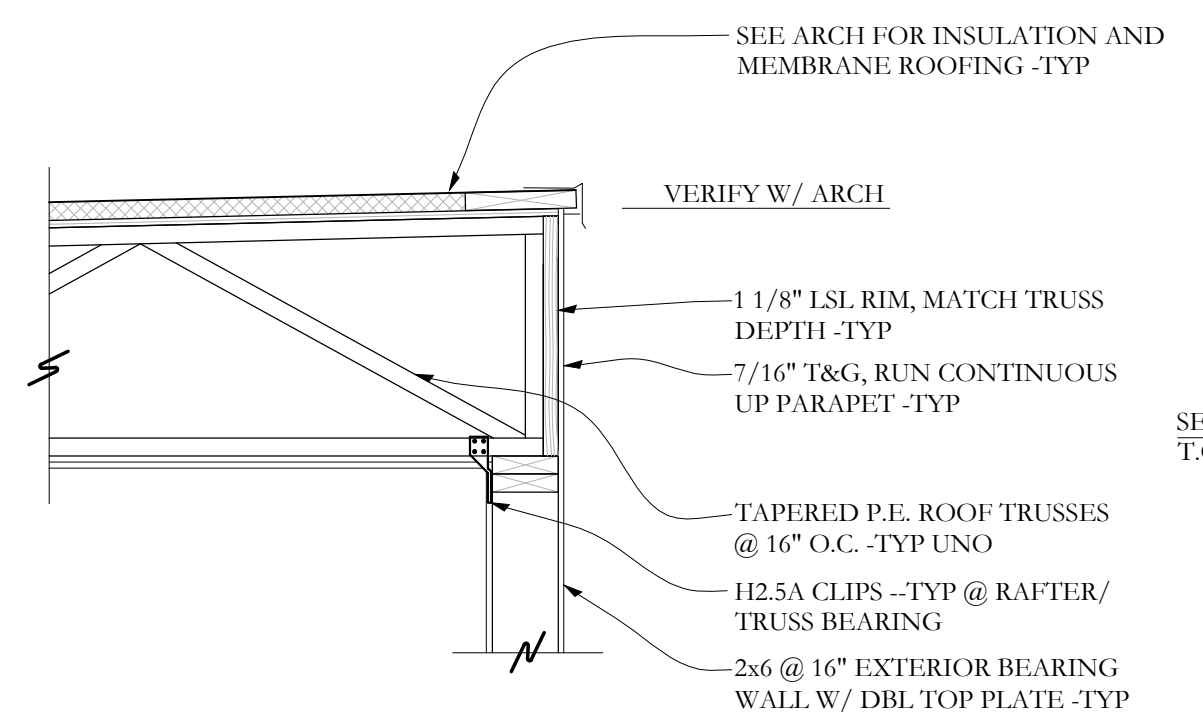


SECTION M S2-2 3/4"=1'-0"

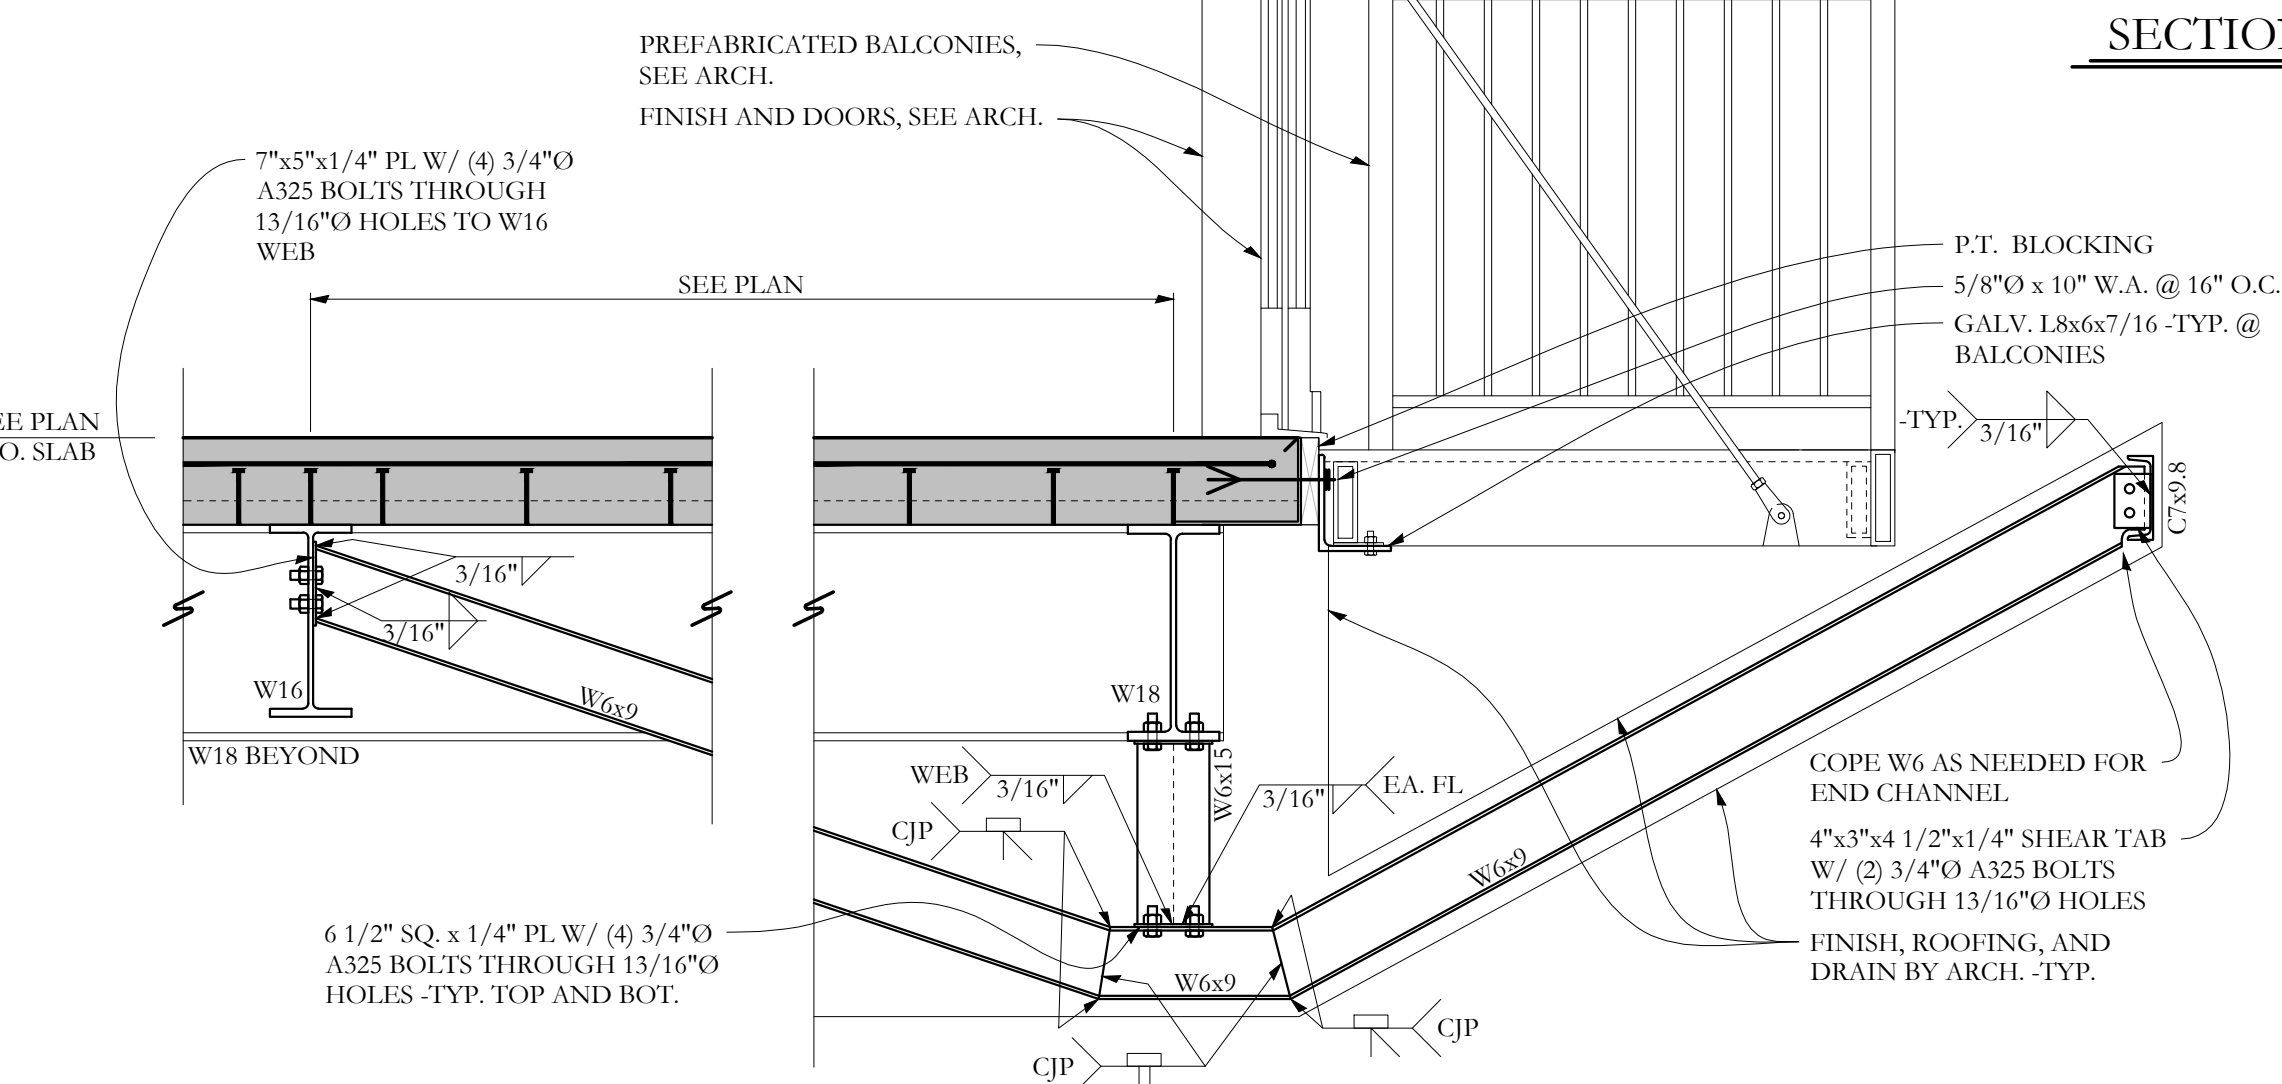


SECTION N S2-2 3/4"=1'-0"

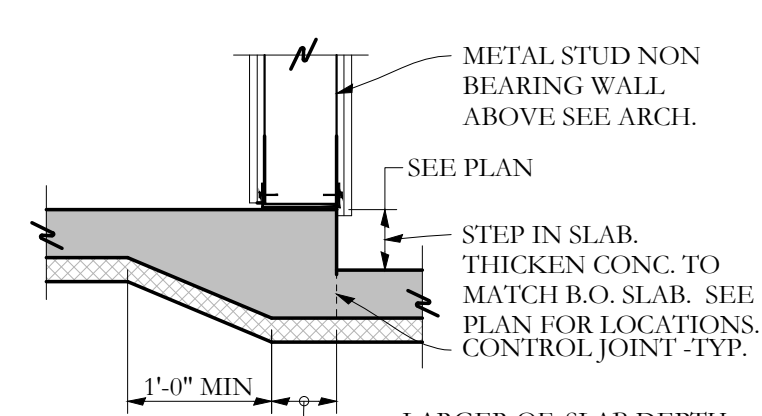


SECTION P S2-2 3/4"=1'-0"
TYPICAL SLAB STEP

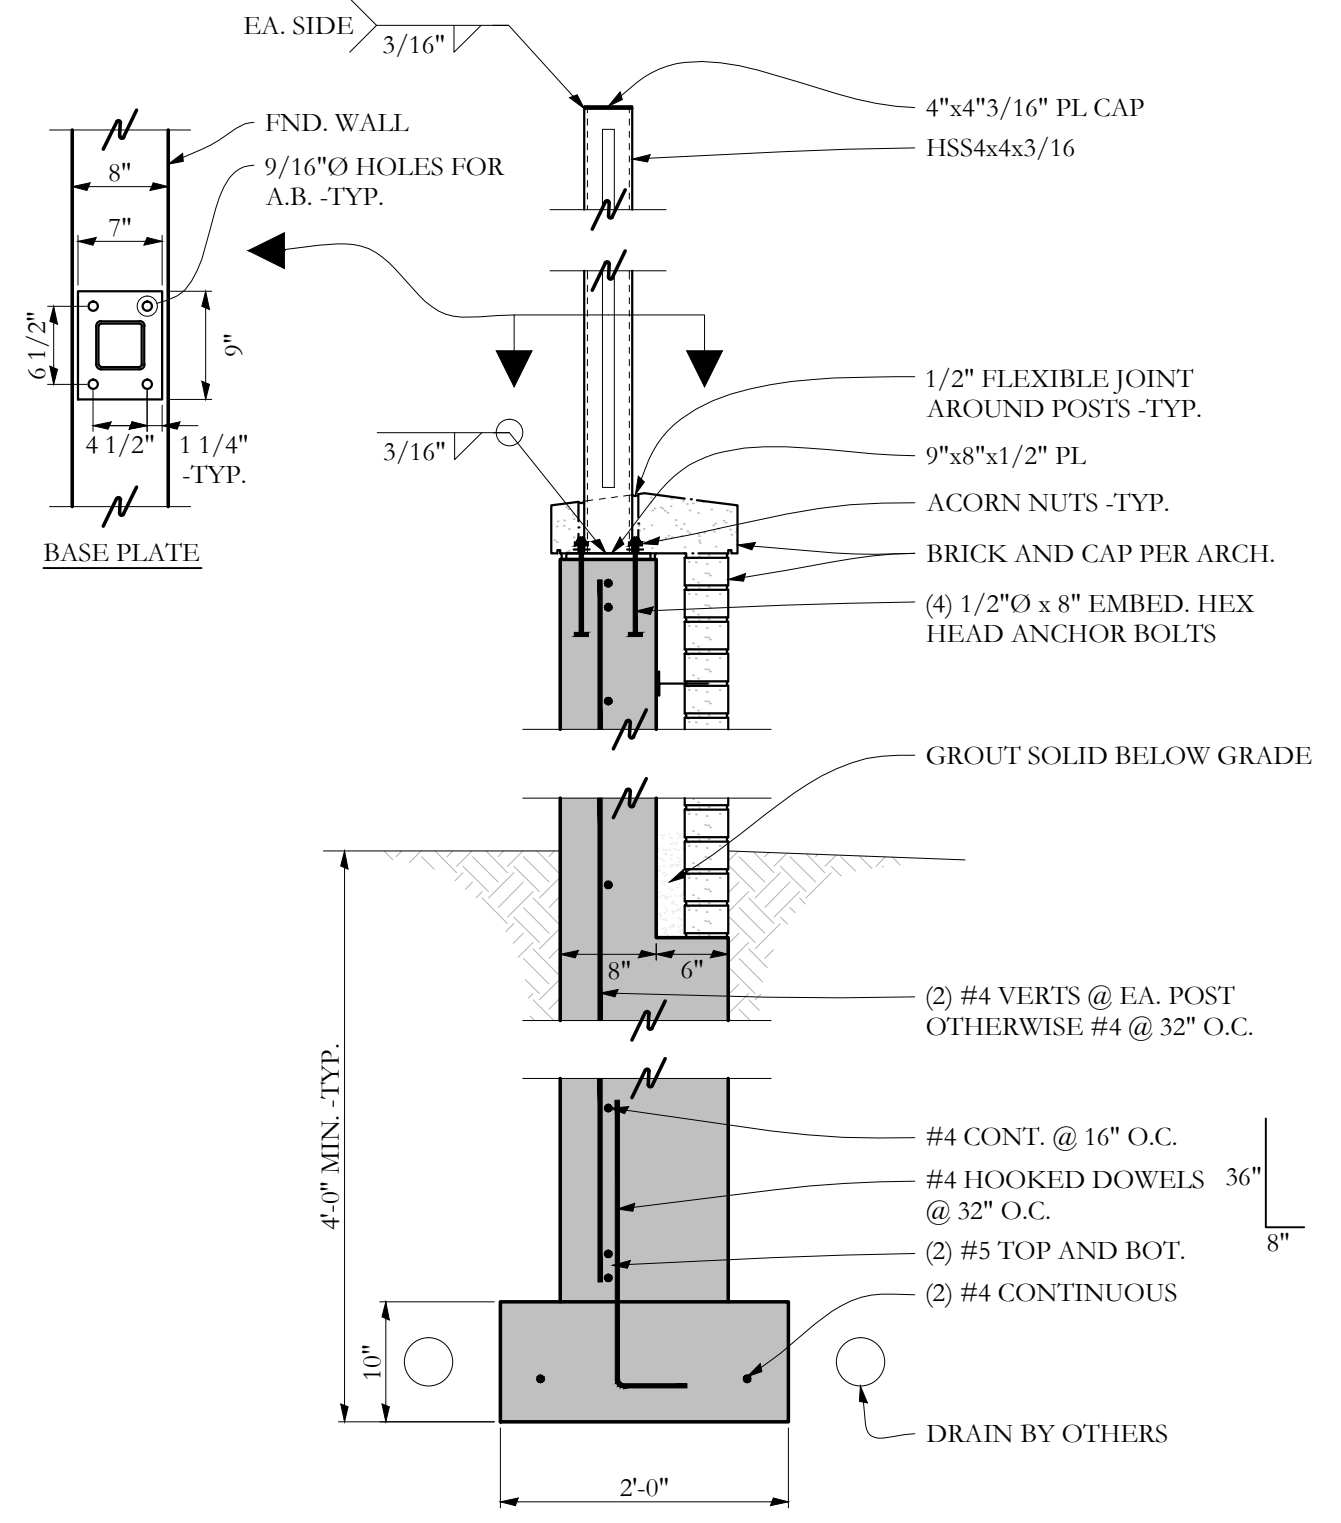


SECTION H S2-2 3/4"=1'-0"

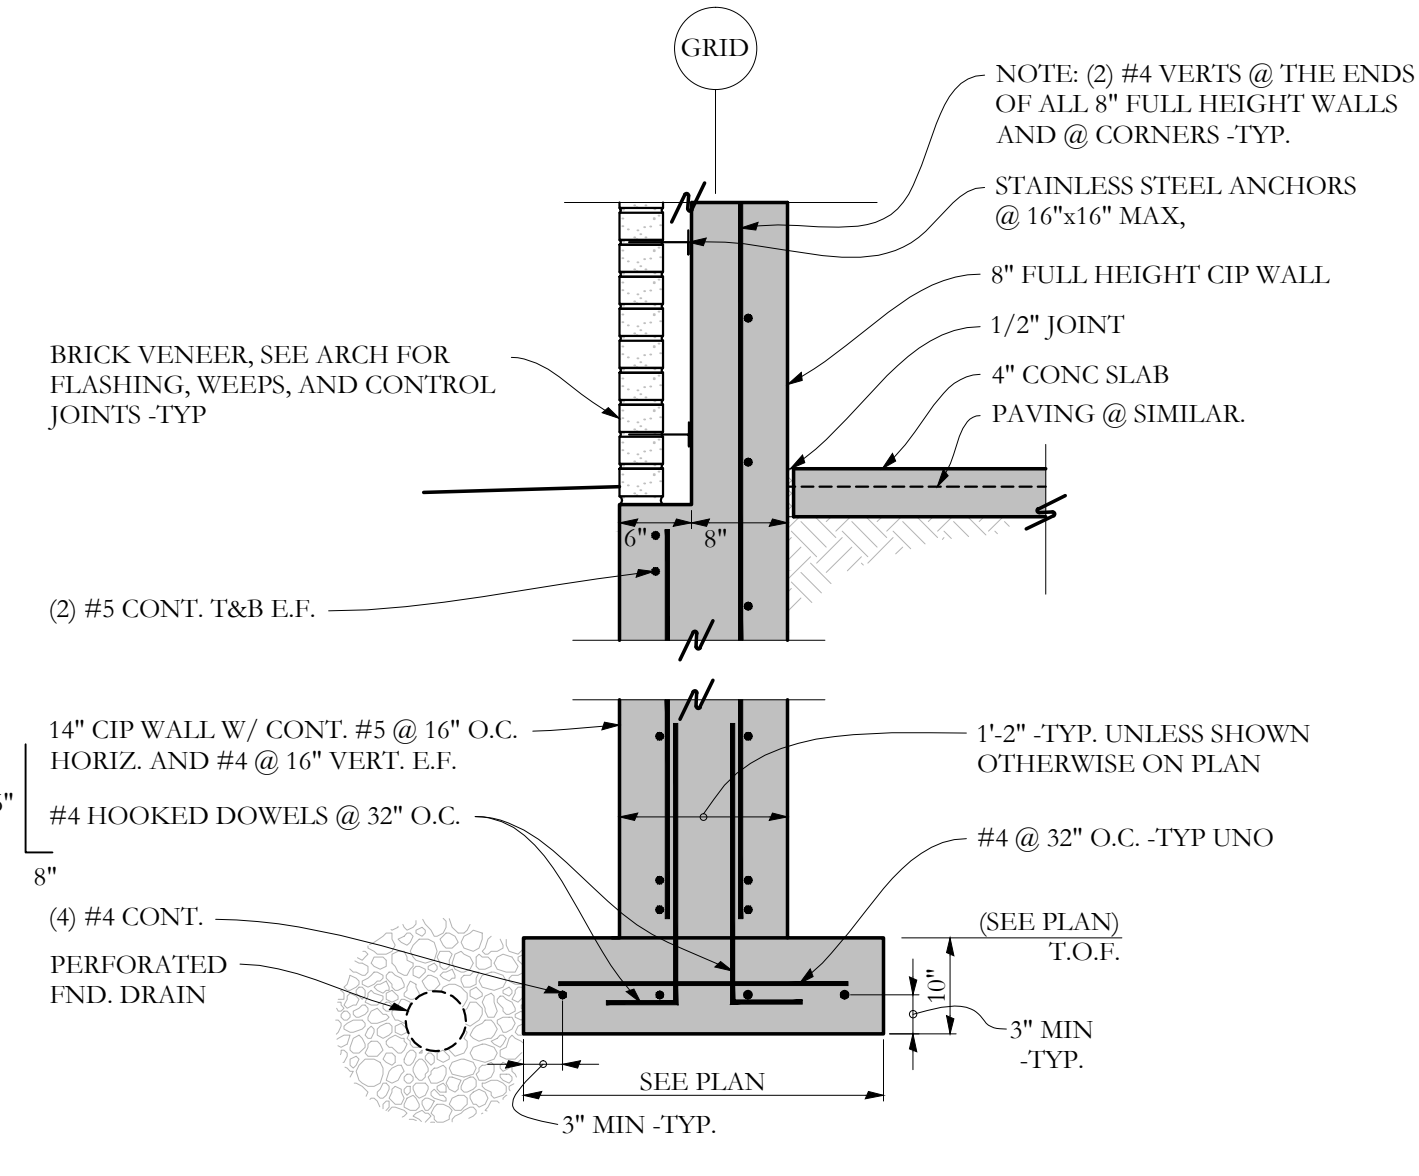

SECTION J S2-2 3/4"=1'-0"

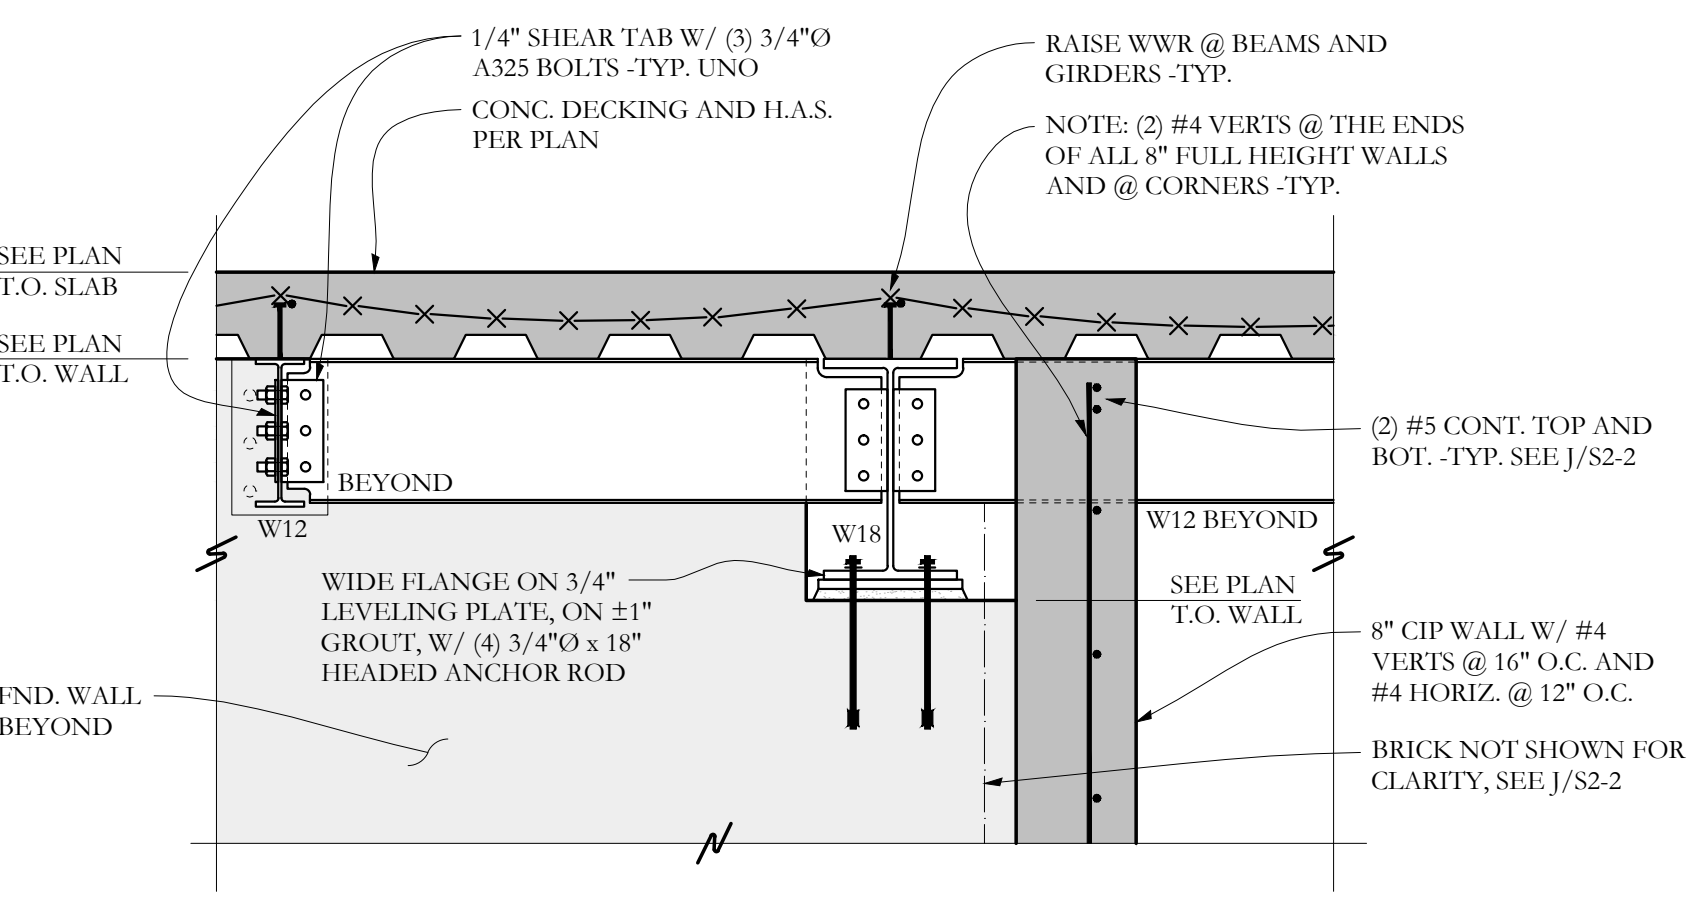


SECTION K S2-2 3/4"=1'-0"

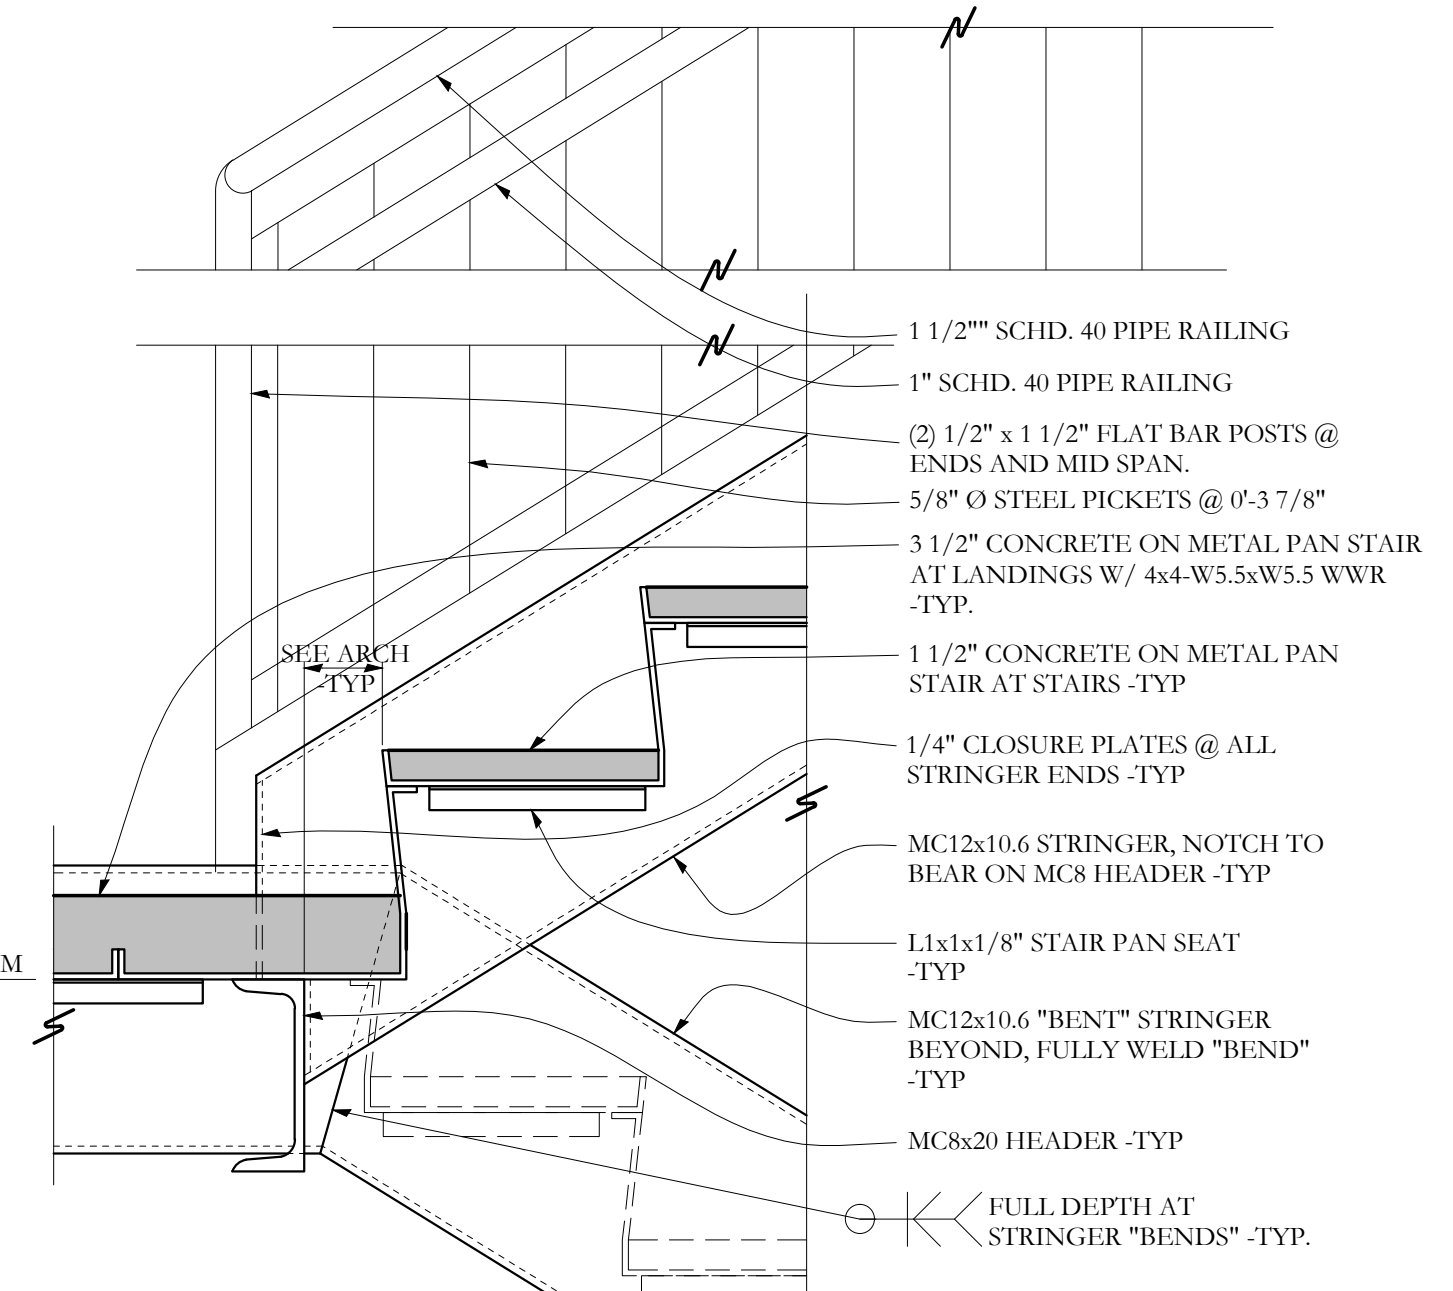

SECTION L S2-2 1 1/2"=1'-0"
TYPICAL STAIR FRAMING

PERMIT DRAWINGS
JULY 3, 2015

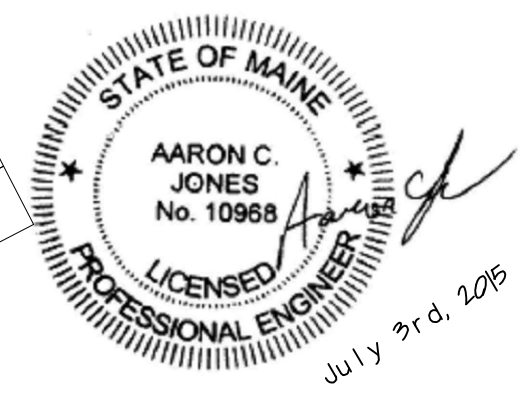

Structural Integrity
Consulting Engineers, Inc.
77 Oak Street
Portland, ME, 04101
p. 207-774-4614
f. 866-793-7835
www.structuralintegrity.com
SI # 14-0210

© 2015 RYAN SENATORE ARCHITECTURE

APARTMENTS
89 ANDERSON STREET
PORTLAND, MAINE



RYAN SENATORE ARCHITECTURE
565 CONGRESS STREET
PORTLAND, MAINE 04101
207-650-6414
senatorearchitecture.com

CONSULTANTS:
STRUCTURAL:
Structural Integrity
77 Oak Street
Portland, ME 04101
207-774-4614

REVISIONS:

DATE: 07/03/2015
PROJECT No.
DRAWN BY: BDH
CHECKED BY: ACJ
SCALE: AS NOTED
SHEET TITLE:

DETAILS

S2-2