



© 2016 RYAN SENATORE ARCHITECTURE

RESTAURANT  
91 ANDERSON STREET  
PORTLAND, MAINE



RYAN SENATORE  
ARCHITECTURE  
565 CONGRESS STREET  
PORTLAND, MAINE 04101  
207-650-6414  
senatorearchitecture.com

CONSULTANTS:  
STRUCTURAL:  
Structural Integrity  
77 Oak Street  
Portland, ME 04101  
207-774-4614

REVISIONS:

DATE: JUNE 21, 2016

PROJECT No.

DRAWN BY: RRT / RJS


CHECKED BY: RJS

SCALE: AS NOTED

SHEET TITLE:

R1-2

GRAPHIC DEPICTION		DESCRIPTION											
		<ul style="list-style-type: none"> <li>- REINFORCED CONCRETE COMPOSITE SLAB ON GALVANIZED STEEL CORRUGATED DECK (SEE STRUCTURAL DRAWINGS)</li> <li>- STEEL BEAMS (SEE STRUCTURAL DRAWINGS) WITH 3 HR SPRAYED ON FIREPROOFING</li> <li>- 12" SOUND BATT INSULATION</li> <li>- GALVANIZED STEEL HANGER WIRE ATTACHED TO STEEL DECK</li> <li>- STEEL FRAMING MEMBERS, MAIN RUNNERS 15/16 WIDE FACE 48" O.C.</li> <li>- CROSS CHANNELS 24" O.C.</li> <li>- LAYER OF 5/8" GWB ATTACHED PERPENDICULAR TO CHANNELS, JOINTS STAGGERED</li> </ul>											
		<table border="1"> <thead> <tr> <th>TYPE</th> <th>FIRE RATING</th> <th>UL NUMBER</th> <th>STC RATING</th> <th>IIC RATING</th> </tr> </thead> <tbody> <tr> <td>F8</td> <td>3 HR</td> <td>D902</td> <td>N/A</td> <td>N/A</td> </tr> </tbody> </table>				TYPE	FIRE RATING	UL NUMBER	STC RATING	IIC RATING	F8	3 HR	D902
TYPE	FIRE RATING	UL NUMBER	STC RATING	IIC RATING									
F8	3 HR	D902	N/A	N/A									

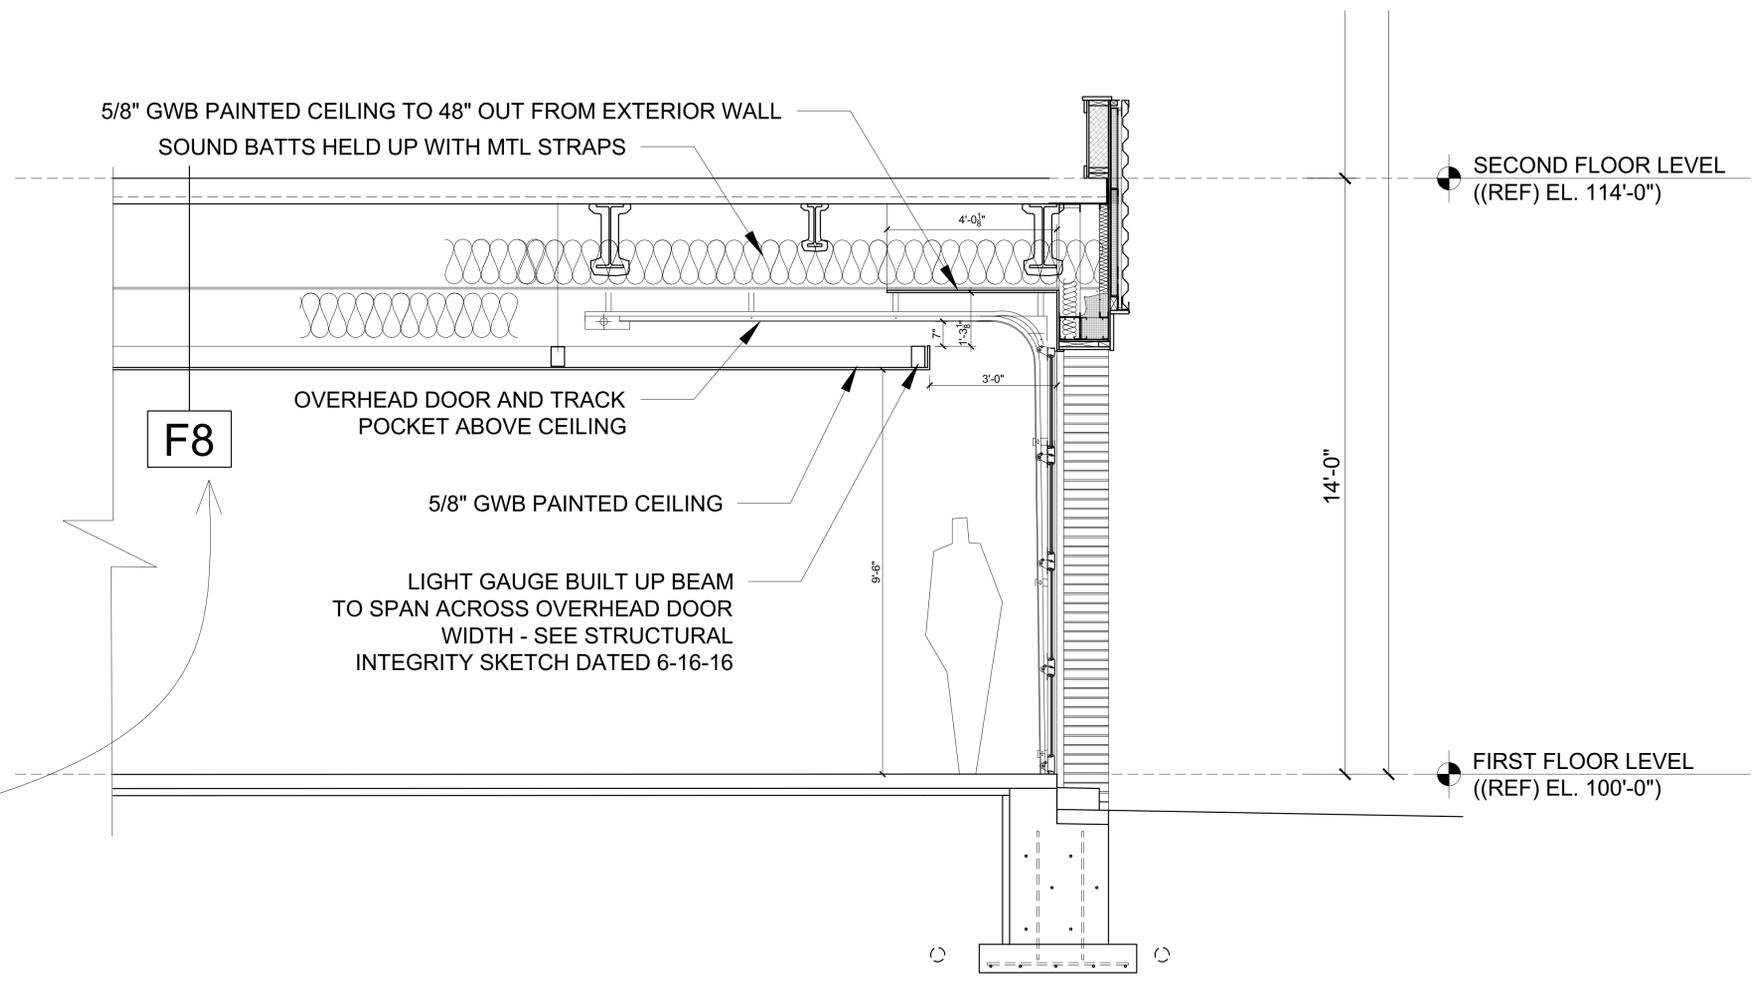

1 CEILING SECTION AT OVERHEAD DOORS  
1/2" = 1'-0"