


QTY: 3 double sided blade signs

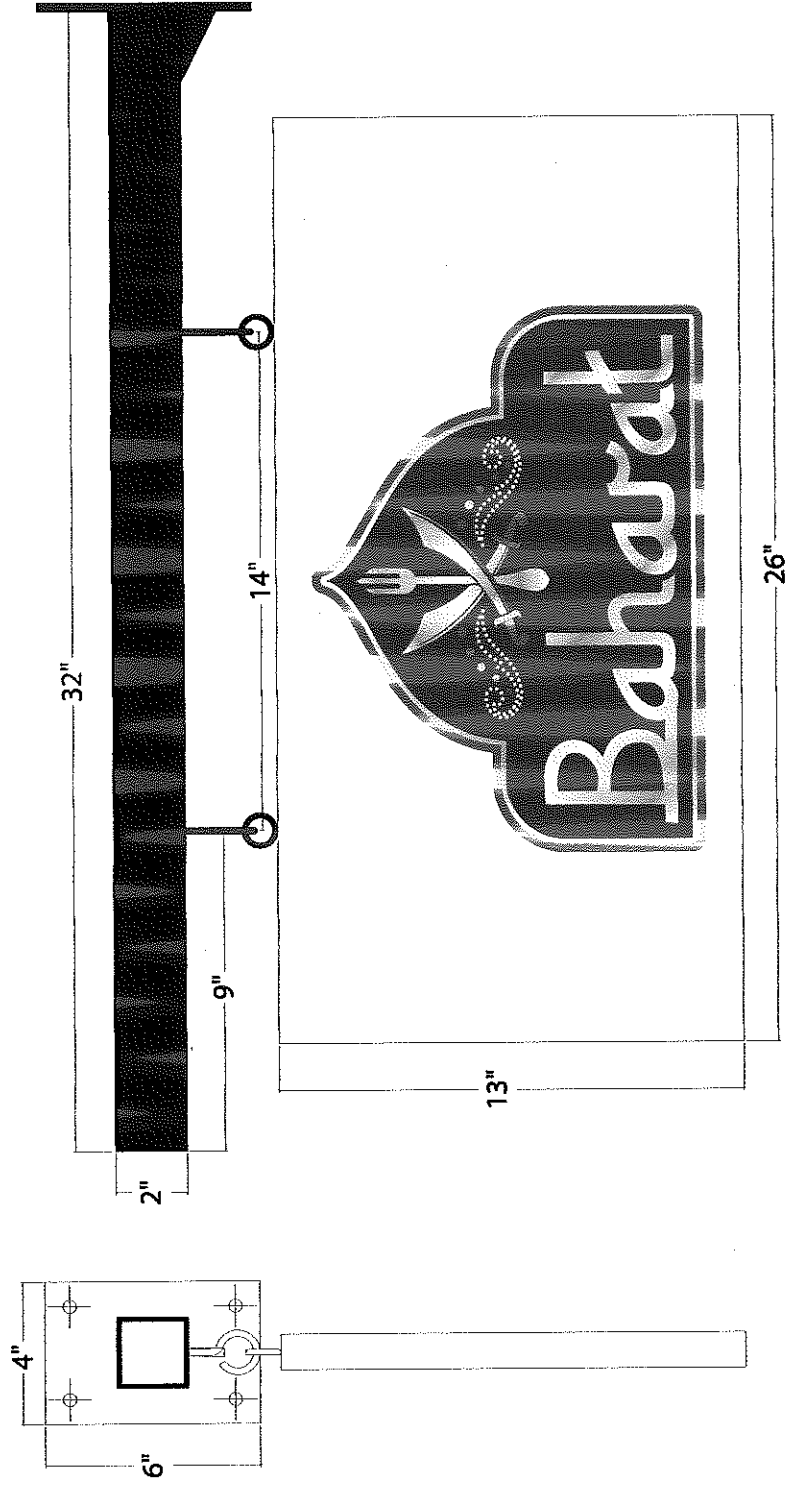

<b>NON-ADA JOB SPECIFICATION</b>	
Job Name: 89 Anderson Street	
Job #: 21441	
Customer Name: Allied Cook Construction	
Scope: ADA/Building lettering	
Sales Rep: JP	Drawn By: MLH
Revision #: 3	
Sign Type: Blade Sign	
Date: 10.17.2016	
File Location: 89 Anderson Street/21441	
<b>SIGN PANEL</b>	
Face: 1" PVC	
Edges: Straight	
Corners: Square	
1st Surf: Full Coverage Control Tac Print	
2nd Surf: NA	
Insert: NA	
Vinyl Color: Control Tac Print	
2nd Layer: NA	
1st Surf: NA	
2nd Surf: NA	
Sides: Double	
<b>GRAPHIC CONTENT</b>	
Process: Full Coverage Control Tac Print	
Height: Per Logo	
Style: Per Logo	
Color: Per Logo	
<b>MOUNTING</b>	
Hardware: NWF Arm, Eye Bolts	
Holes: NA	Location: NA
Mount. Location: TBD	
Tape: NA	
Wall Surface: TBD	
Glass Backer mat: NA	Color: NA
<b>FRAME</b>	
Type: NA	
Size: NA	
Color: NA	

Approved by:

Date: