


**B.H. Milliken**  
ELECTRICAL CONTRACTORS  
175 ANDERSON STREET  
PORTLAND, MAINE 04101  
207.879.1877

89 ANDERSON STREET  
89 ANDERSON STREET  
PORTLAND, MAINE

TITLE:  
**1ST FLOOR**  
SCALE: 3/16" = 1'  
DATE: 07.03.15  
SHEET:  
**E101**

**LIGHTING SCHEDULE**

| TYPE | Description              | MFG |
|------|--------------------------|-----|
| A    | Unit Downlight           | TBD |
| B    | Stairwell Light          | TBD |
| C    | Unit Closet Down Light   | TBD |
| D    | Closet Light             | TBD |
| E    | Bathroom Light           | TBD |
| F    | Unit Bathroom Downlight  | TBD |
| G    | Upper Parking Wall Light | TBD |
| H    | Unit Downlight           | TBD |
| J    | Shower Light             | TBD |
| K    | Unit Patio Light         | TBD |
| L    | Lobby Down Light         | TBD |
| M    | Exterior Sconce          | TBD |
| N    | Exterior Down Light      | TBD |
| P    | Parking Wall Light       | TBD |
| R    | 2x2 Fluorescent          | TBD |
| S    | 1x4 Fluorescent          | TBD |
| T    | Parking Garage Light     | TBD |
| V    | Hallway Sconce           | TBD |
| W    | Exterior Wall Light      | TBD |
| X    | LED Vaportight Light     | TBD |

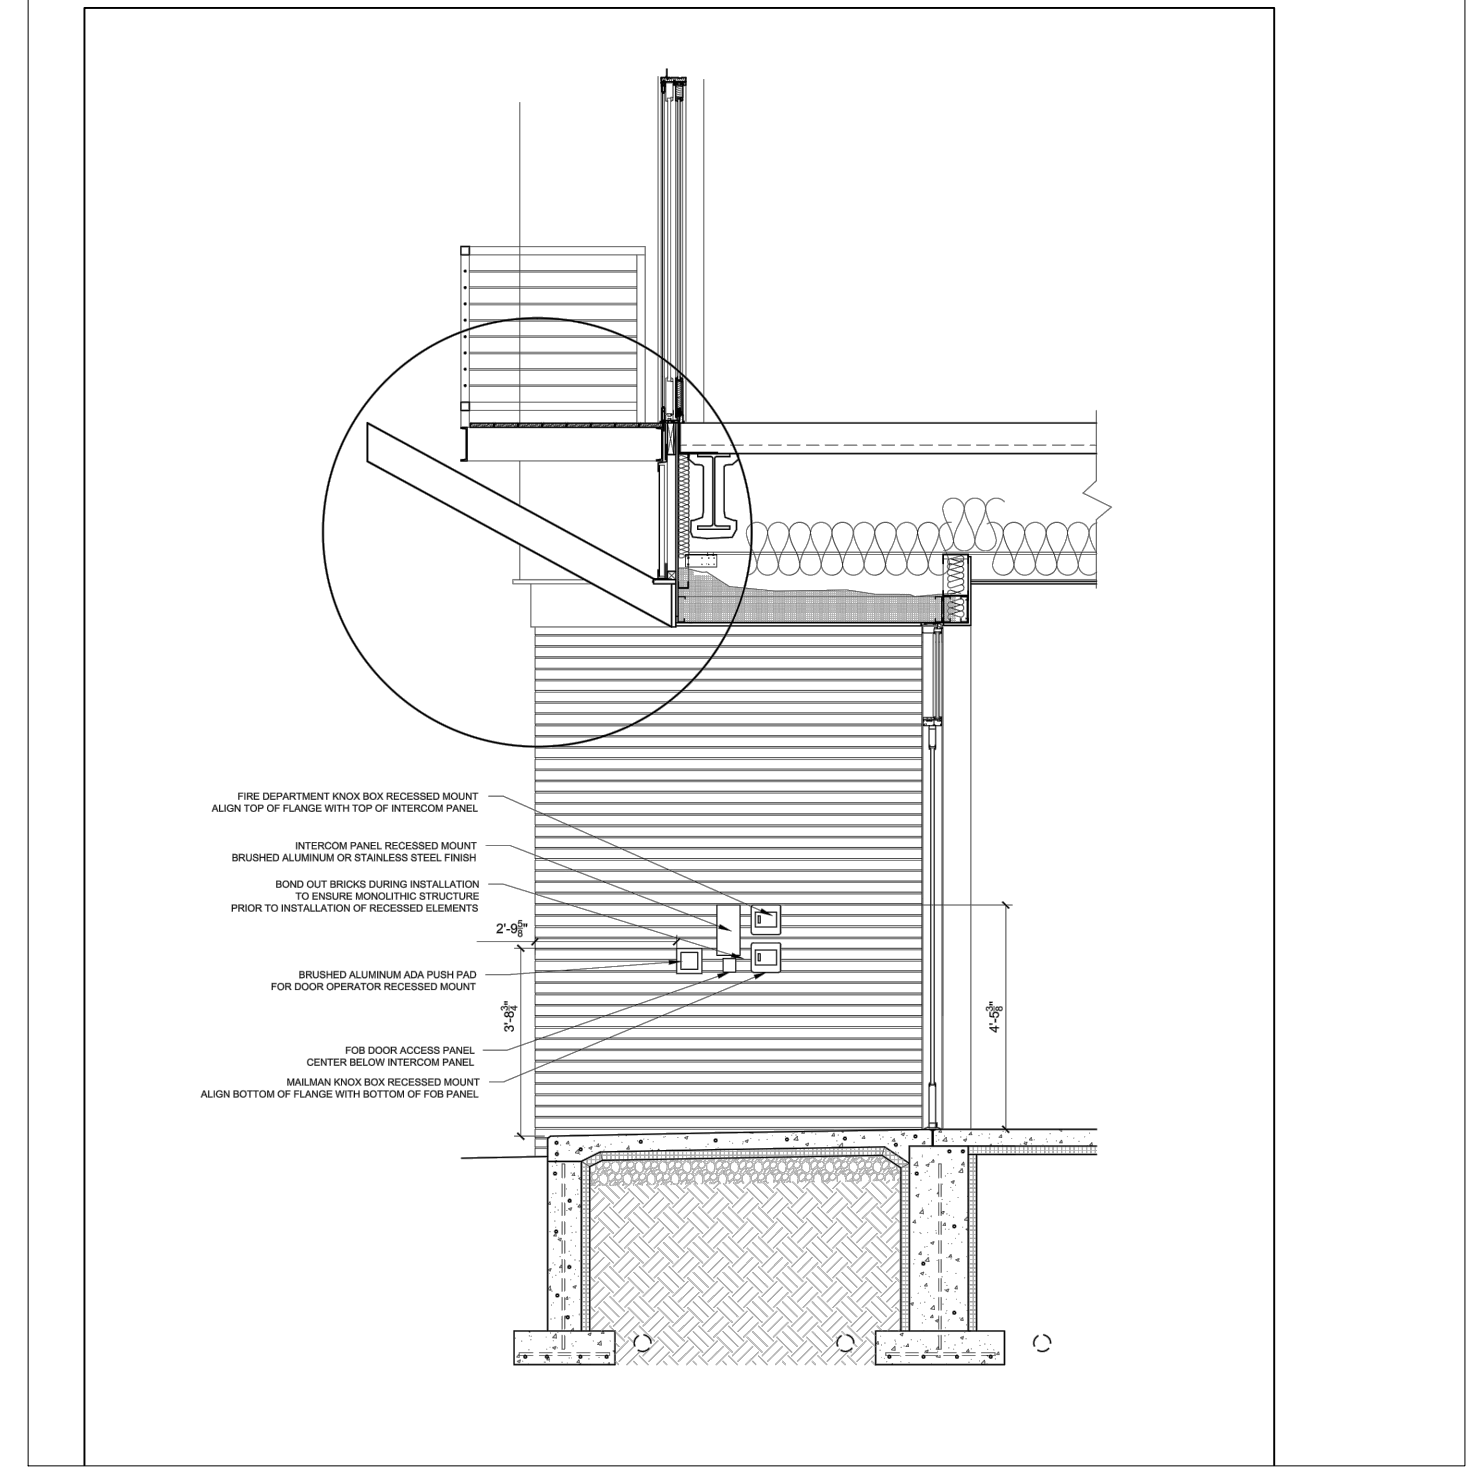

Entryway Elevation