



4 FOUNDATION PLAN  
1/4" = 1'-0"

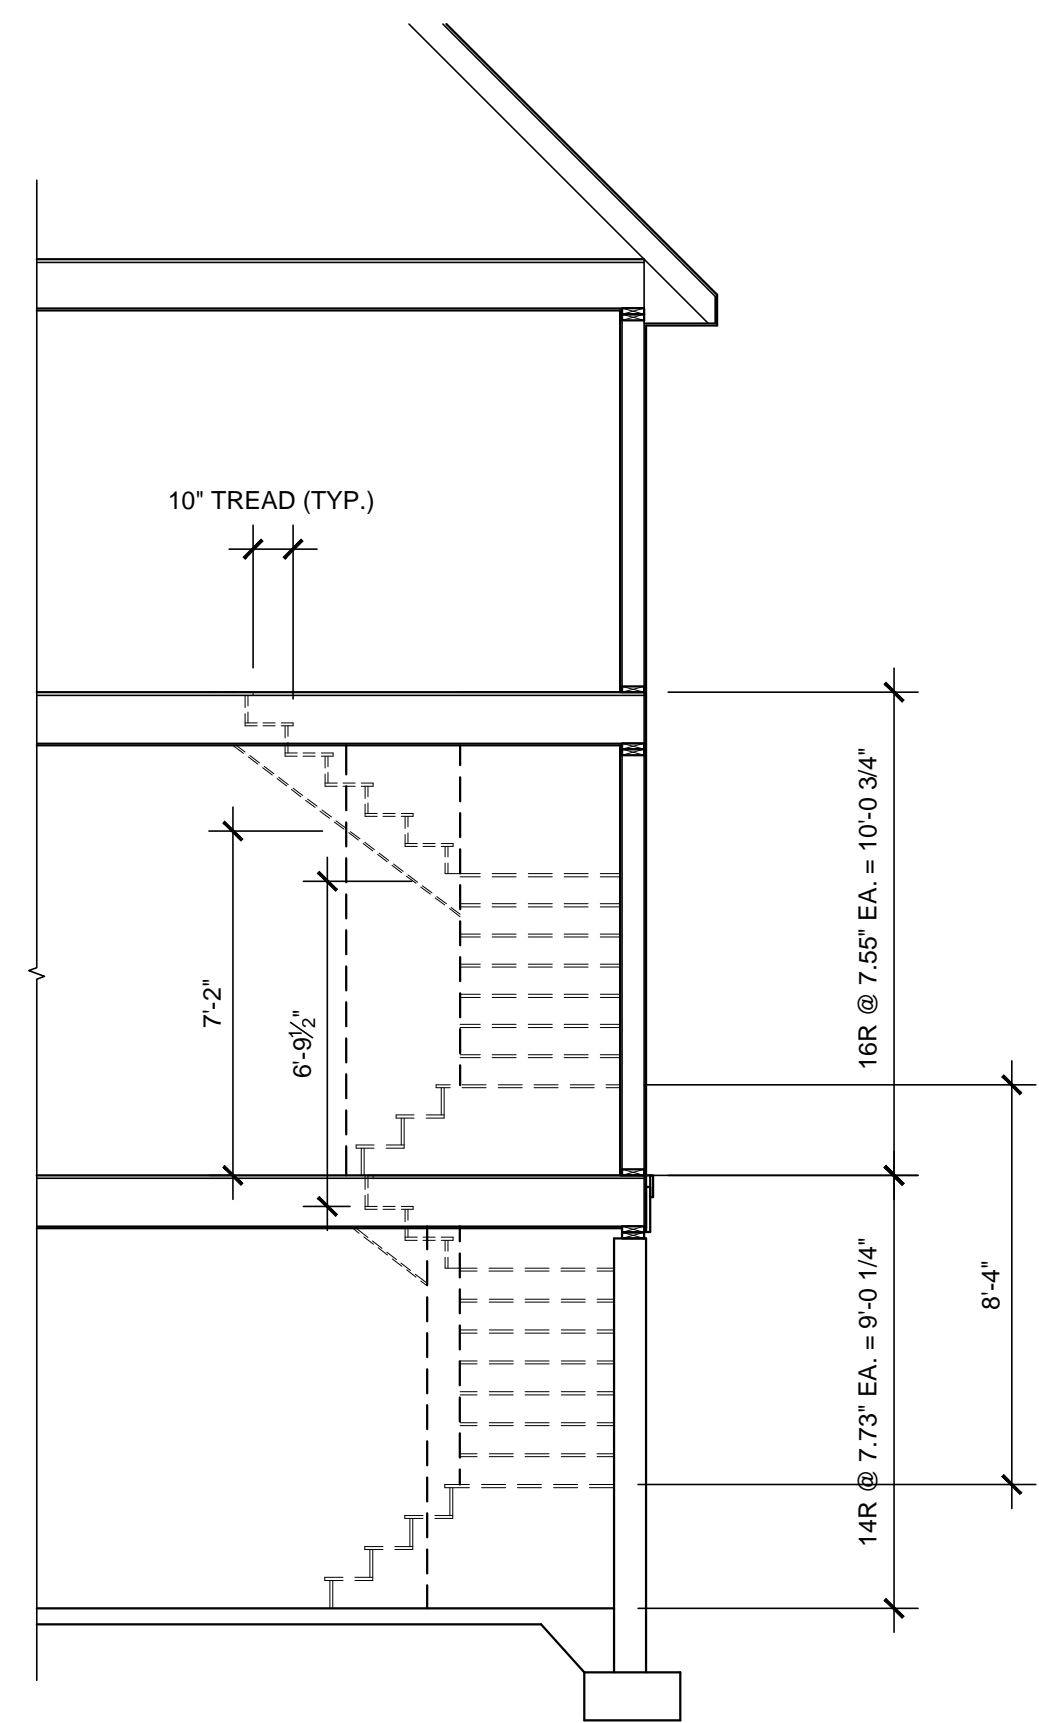


4 STAIR SECTION  
1/4" = 1'-0"


NOTE - PROVIDE SPRINKLER SYSTEM  
COMPLYING WITH NFPA 13D

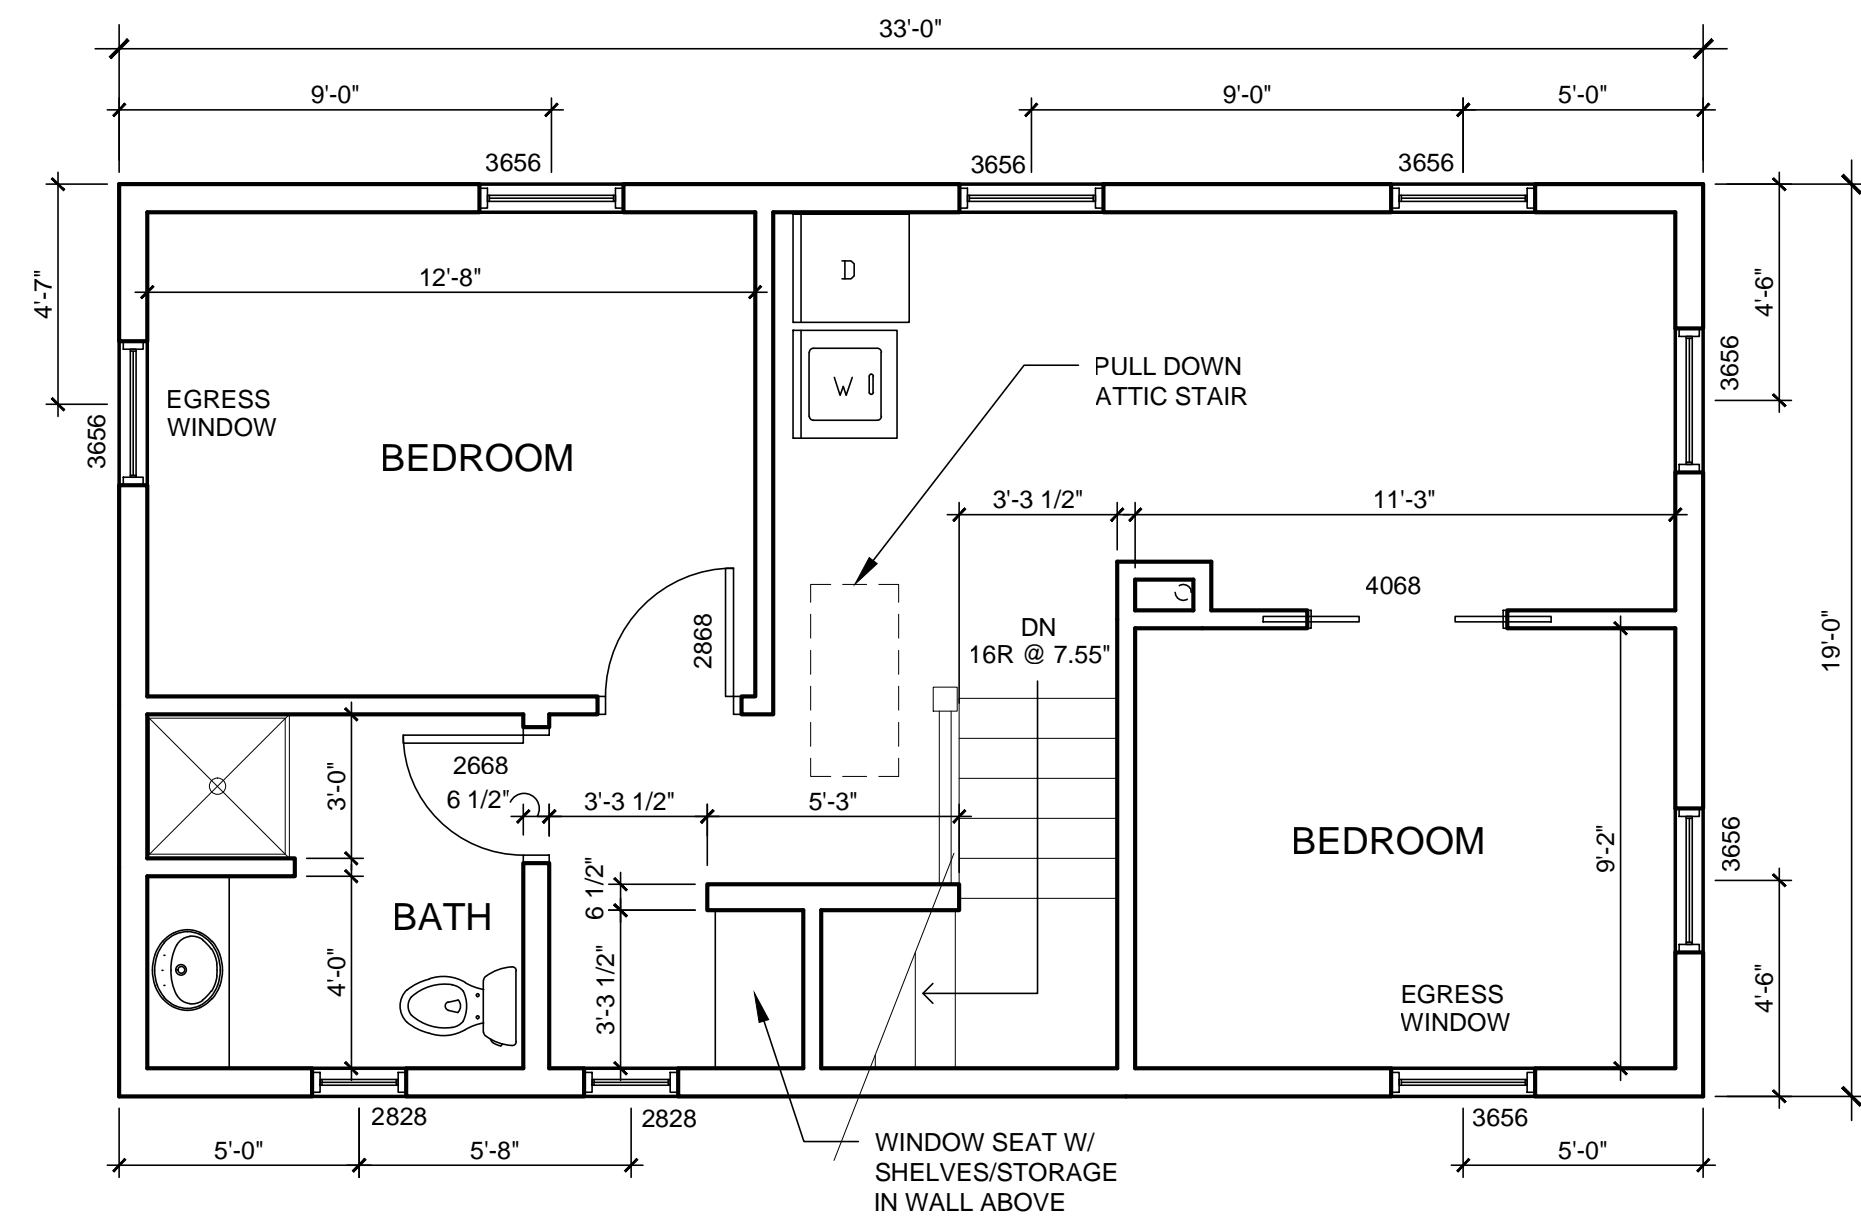

3 SECOND FLOOR  
1/4" = 1'-0"

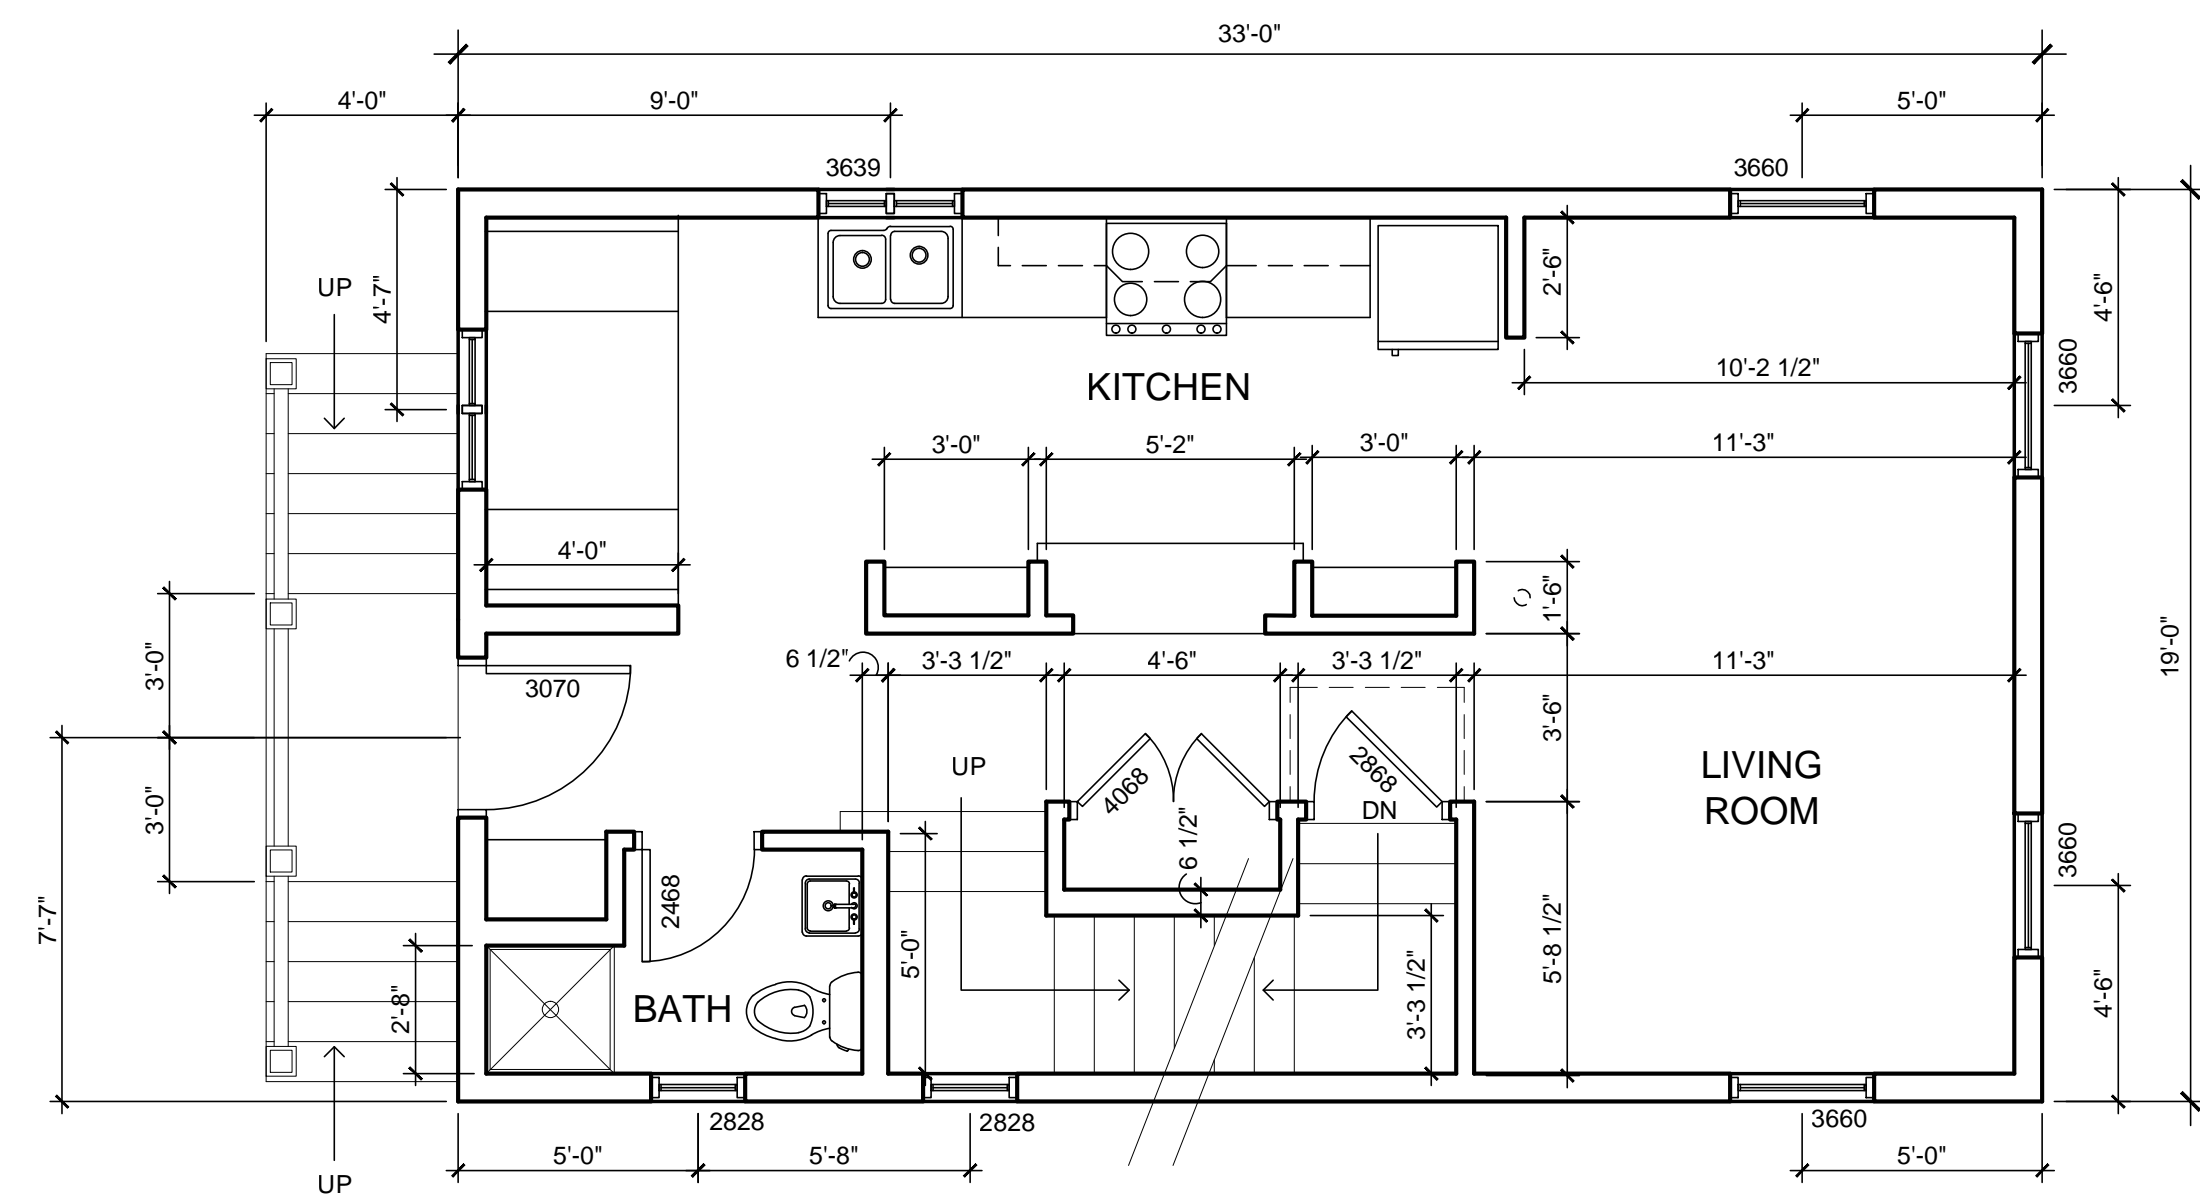

2 FIRST FLOOR  
1/4" = 1'-0"

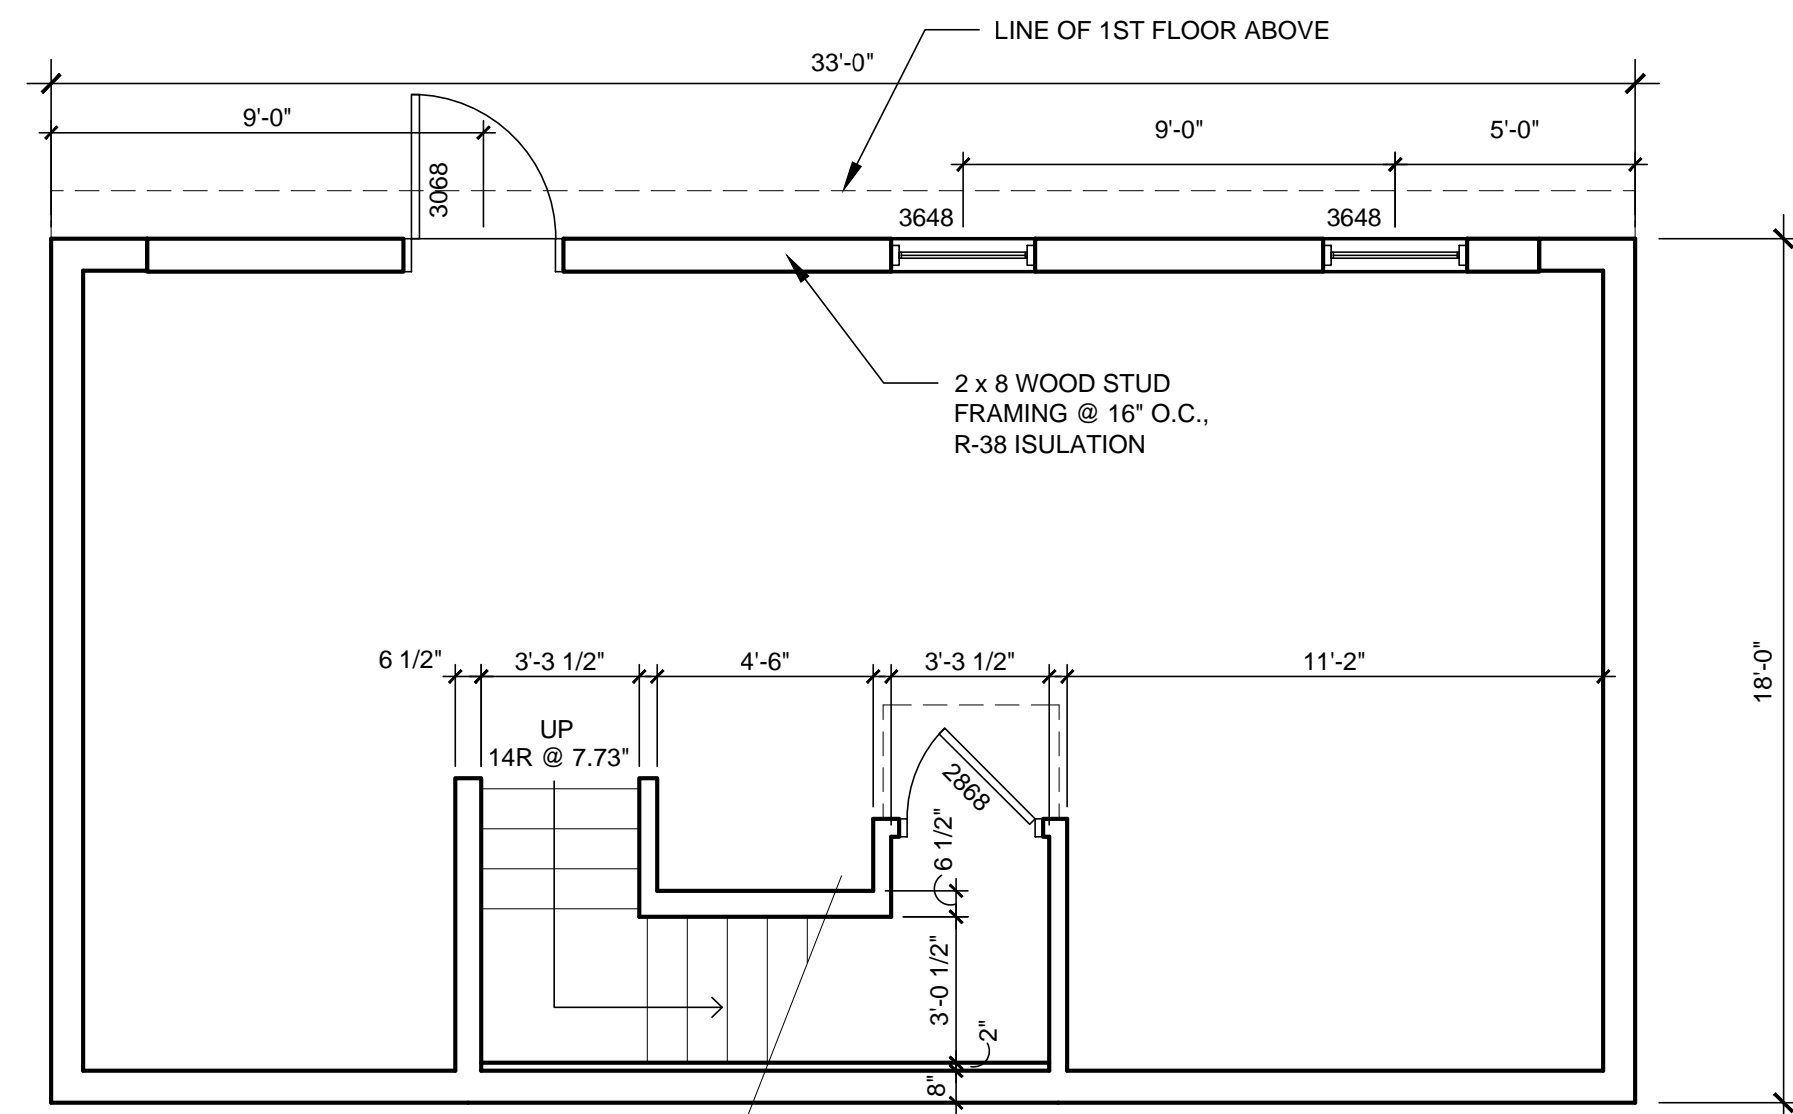

1 BASEMENT  
1/4" = 1'-0"