



4 FOUNDATION PLAN
1/4" = 1'-0"

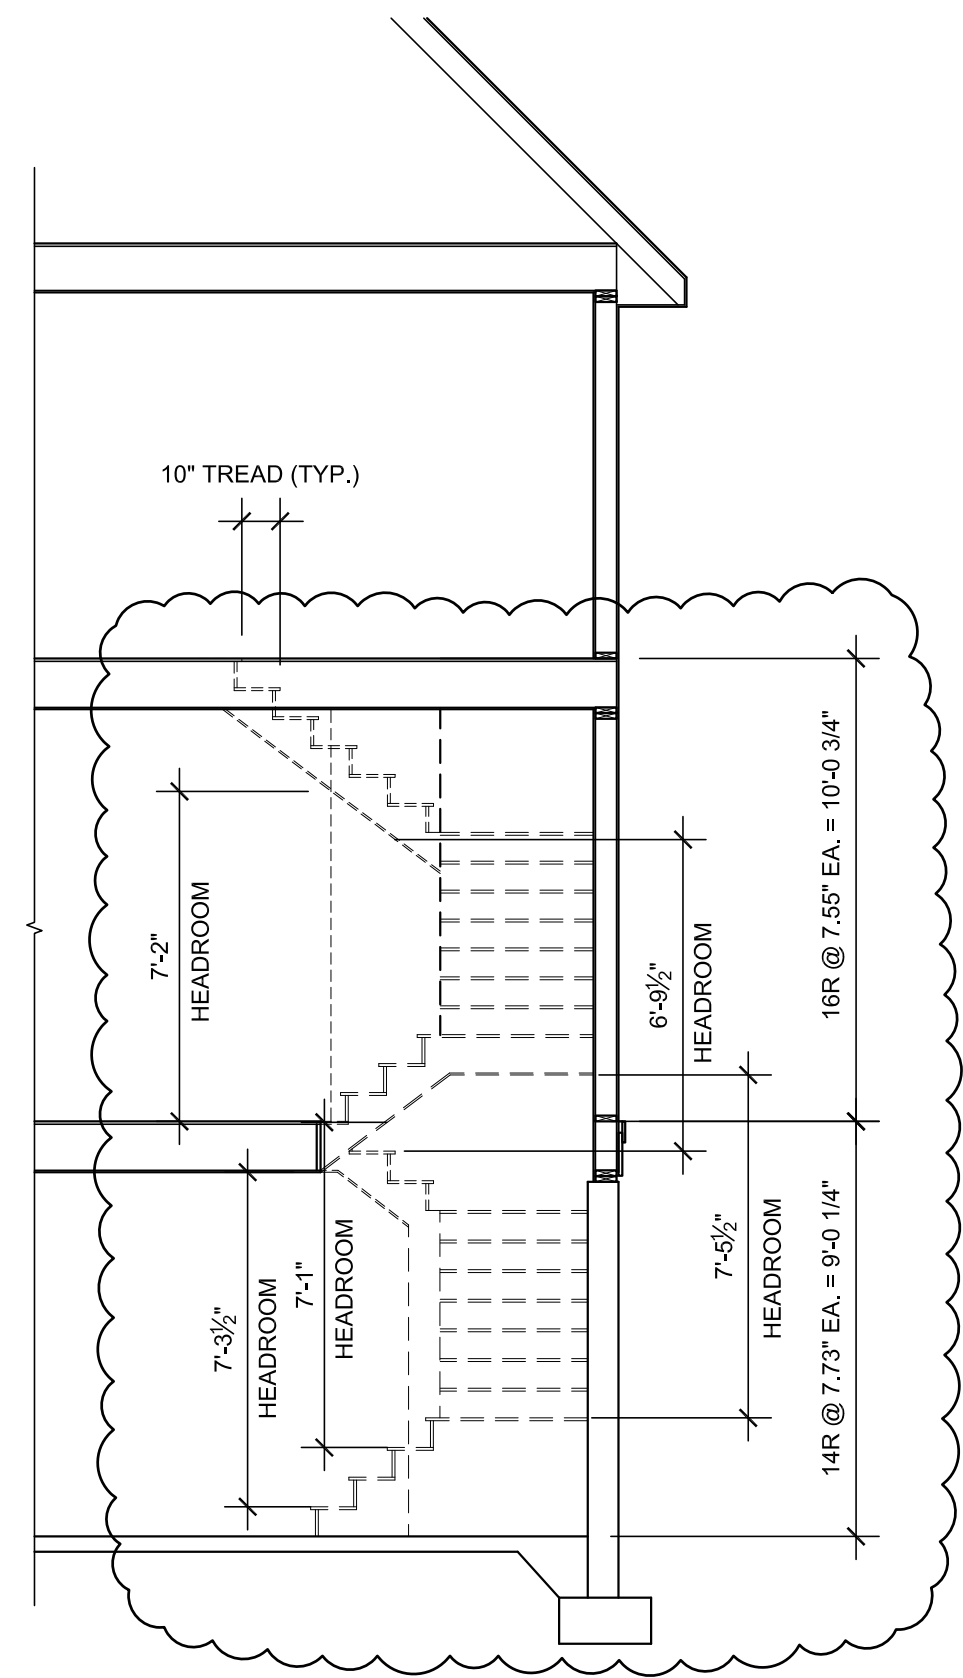


4 STAIR SECTION
1/4" = 1'-0"


NOTE - PROVIDE SPRINKLER SYSTEM
COMPLYING WITH NFPA 13D

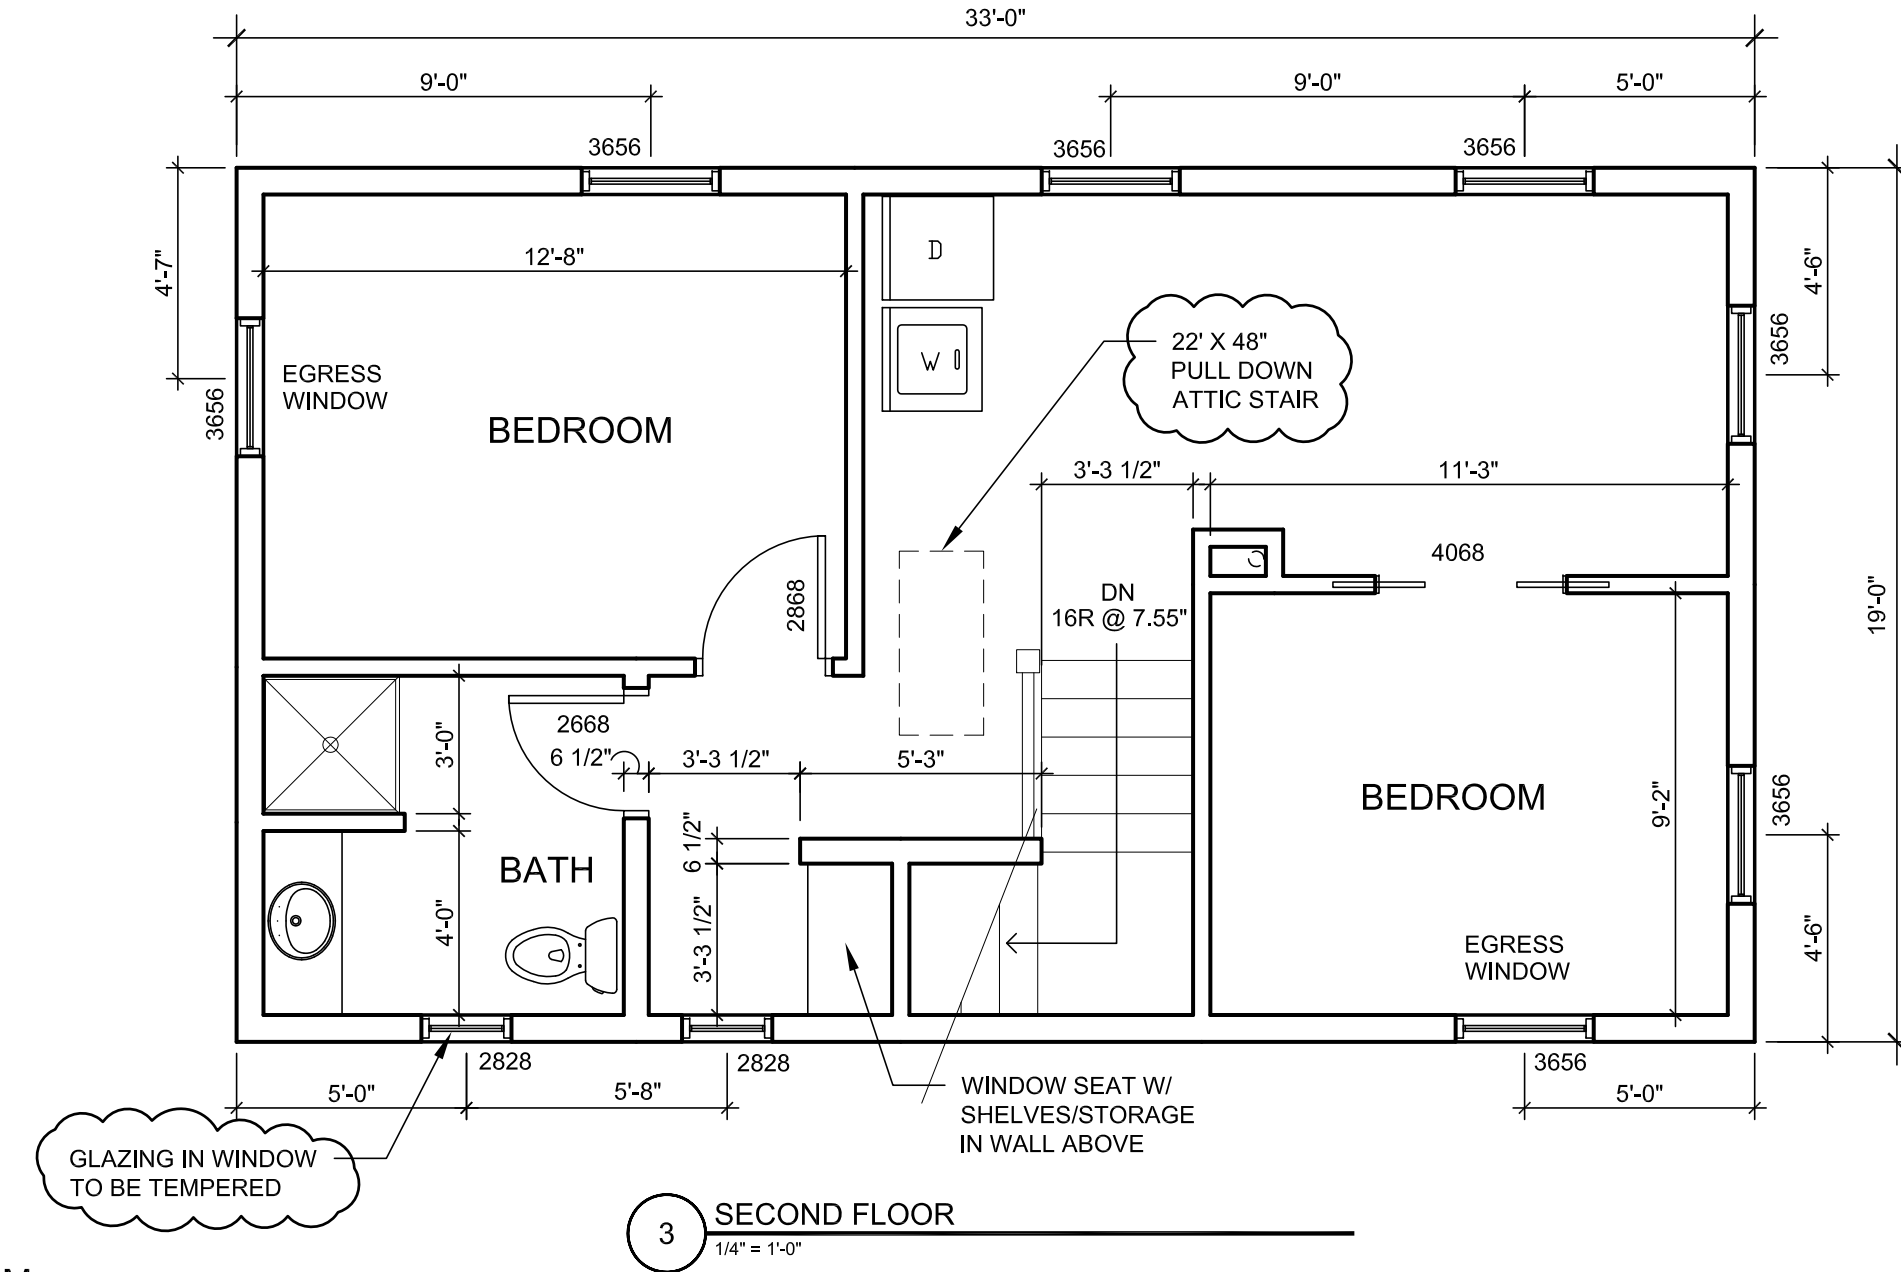

3 SECOND FLOOR
1/4" = 1'-0"

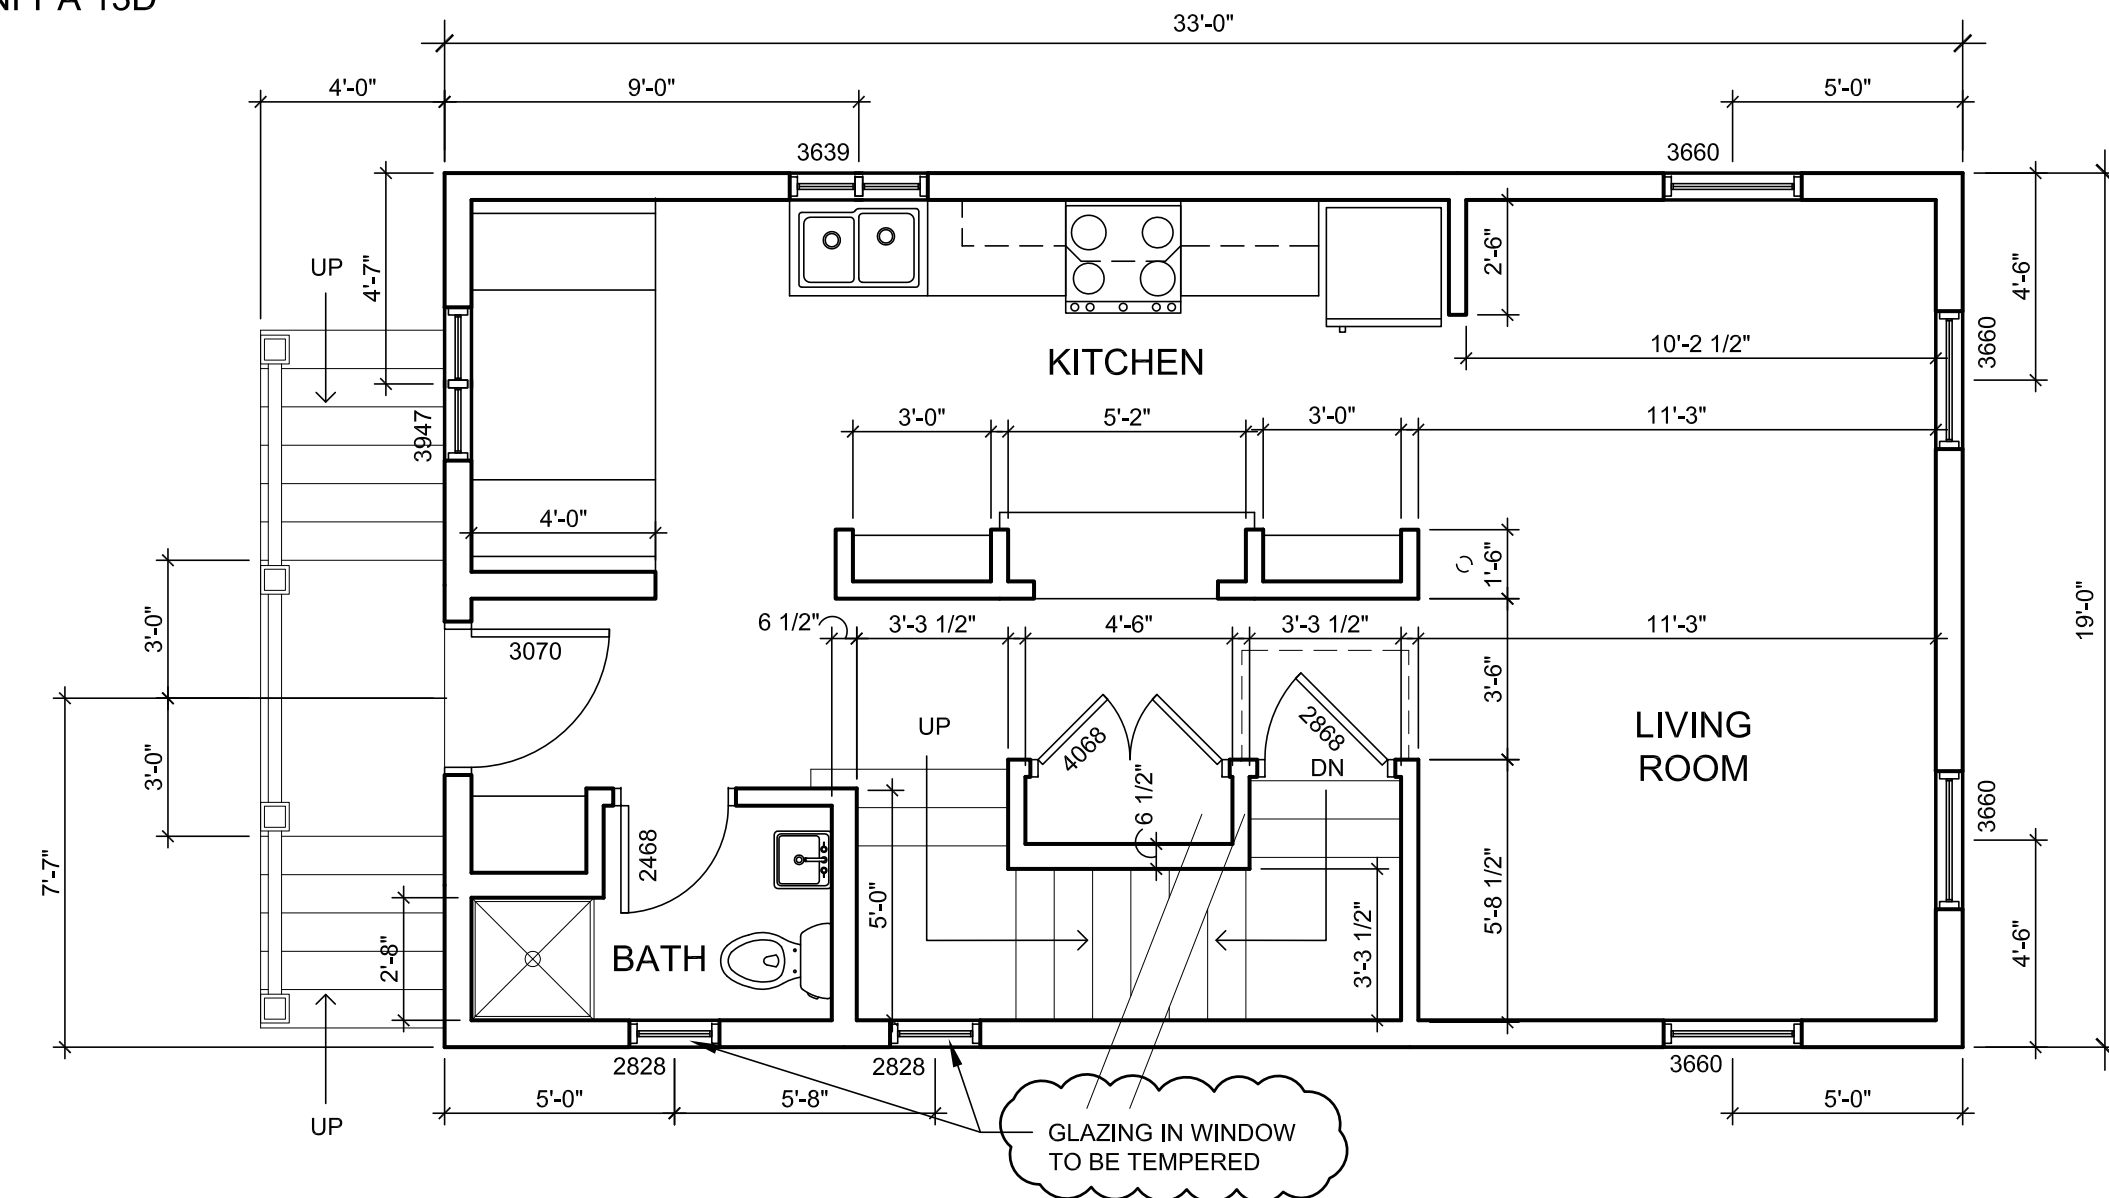

2 FIRST FLOOR
1/4" = 1'-0"

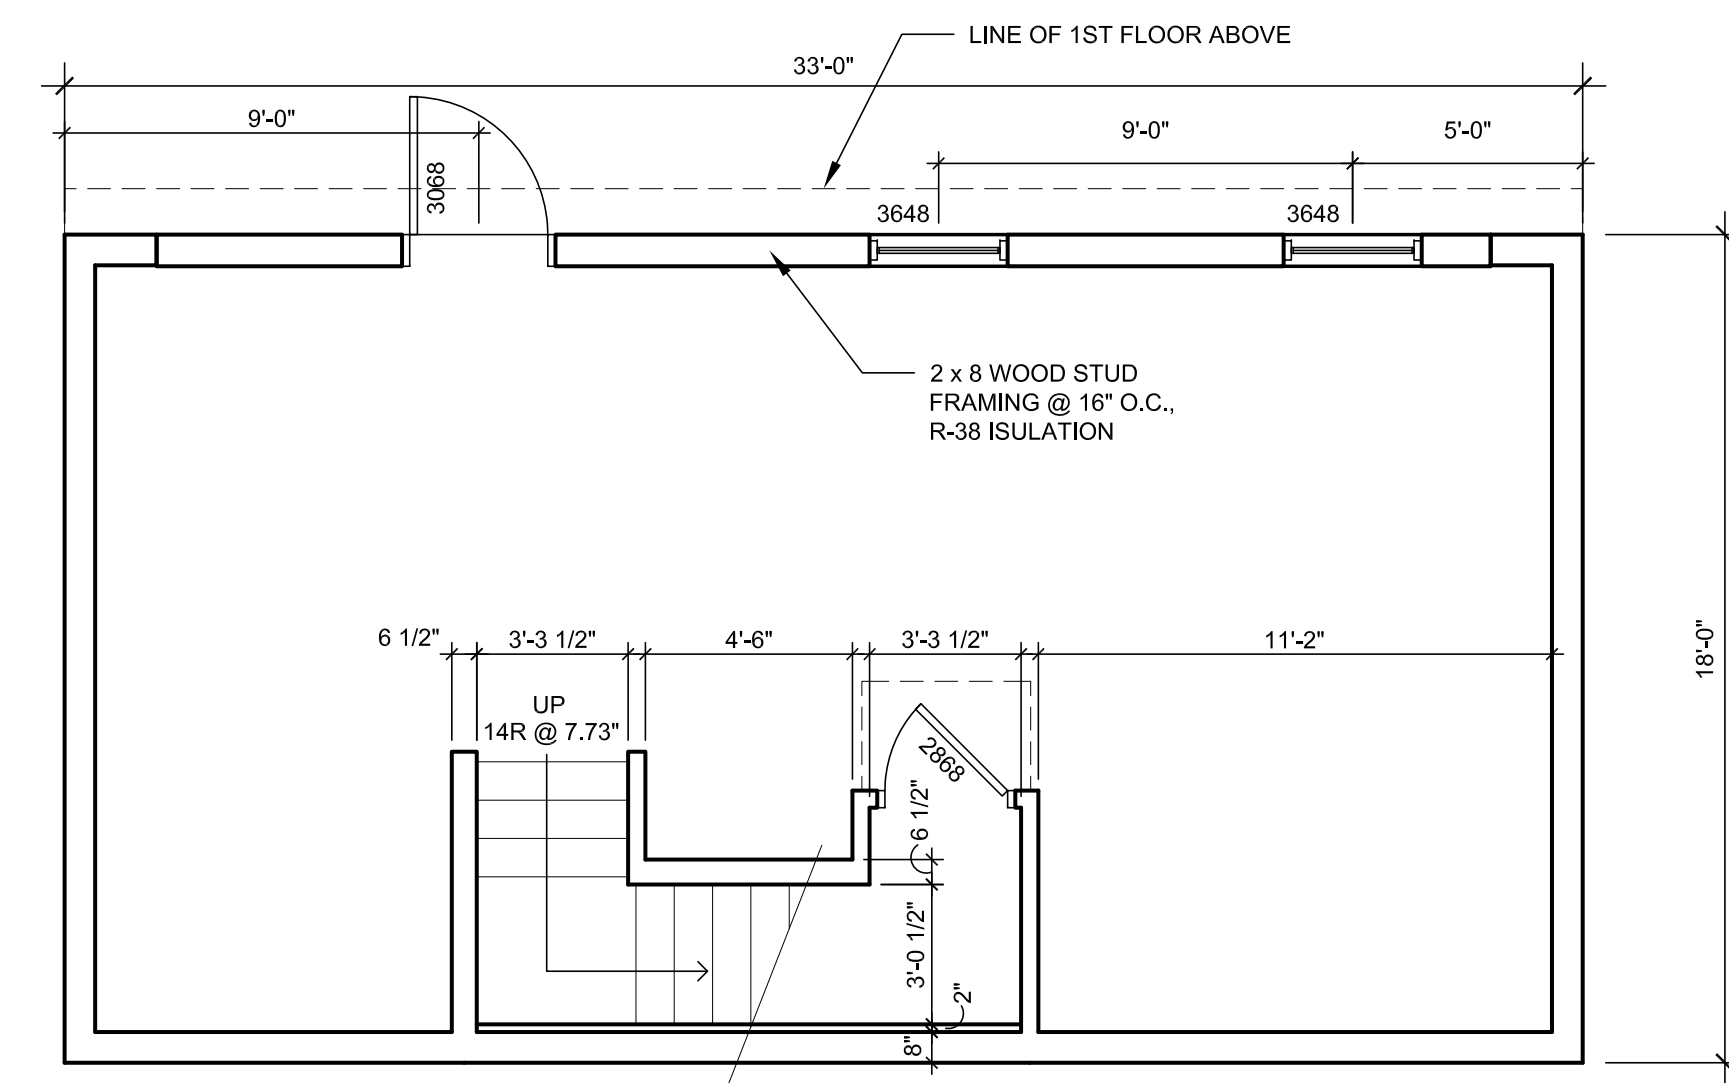

1 BASEMENT
1/4" = 1'-0"