


• x x x •
= CHAIN LINK FENCE

WINTHROP ST.

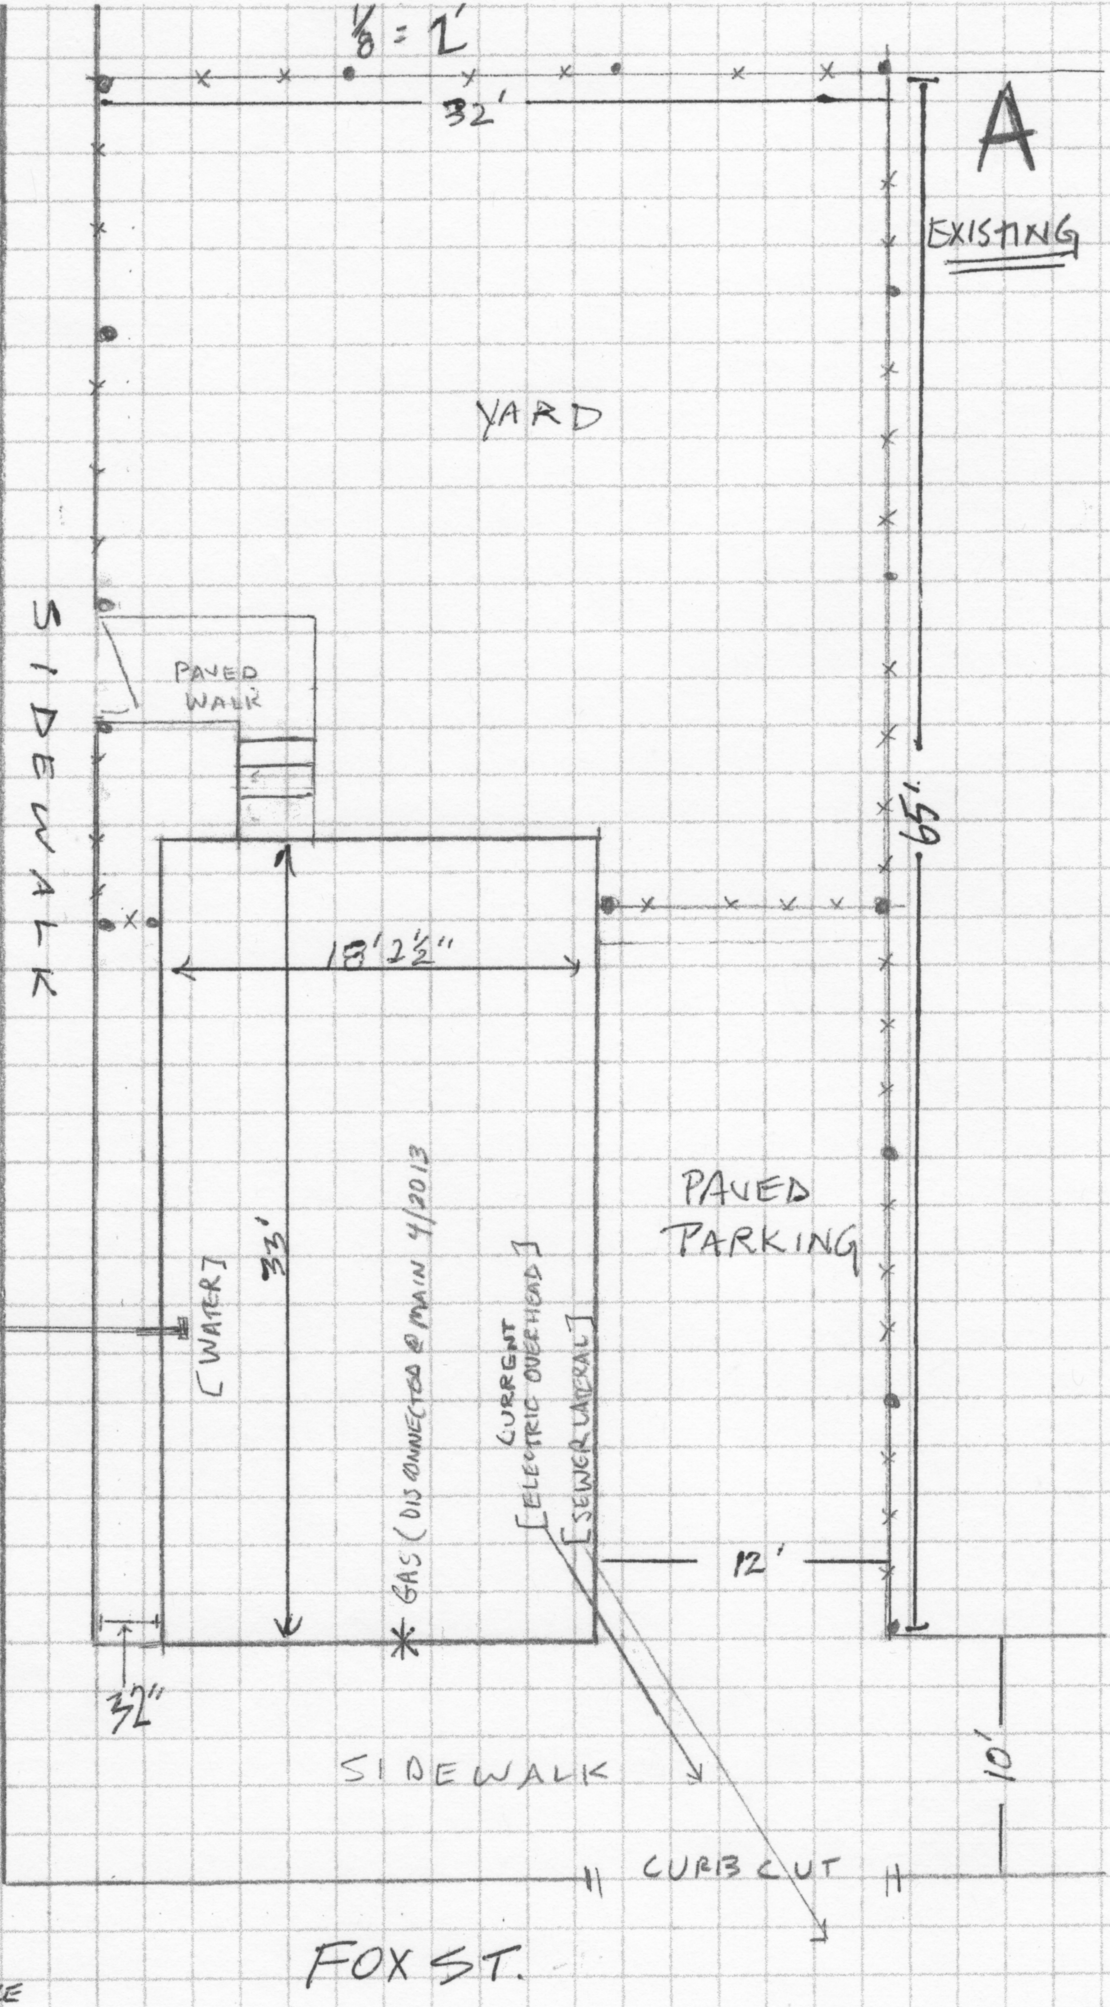

FOX ST.

A

EXISTING

32'

65'

18' 2 1/2"

33'

12'

10'

PAVED WALK

PAVED PARKING

SIDEWALK

SIDEWALK

CURB CUT

* GAS (DISCONNECTED @ MAIN 4/2013)

[WATER]

[CURRENT ELECTRIC OVERHEAD]

[SEWER LATERAL]

1/8" = 1'