



West Elevation : 1/4 in = 1 ft




South Elevation : 1/4 in = 1 ft

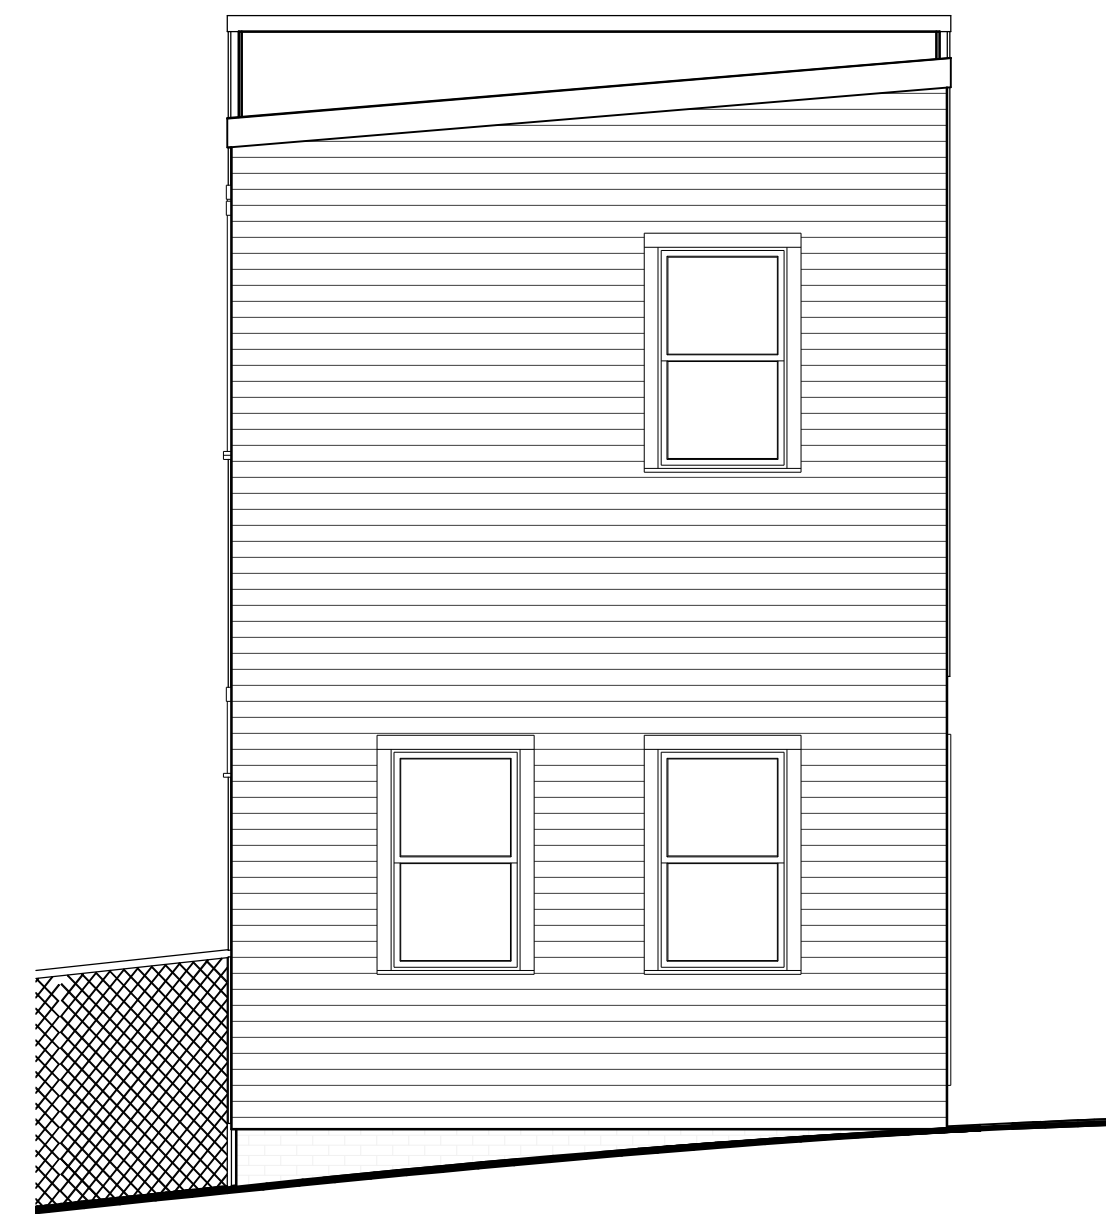


East Elevation : 1/4 in = 1 ft

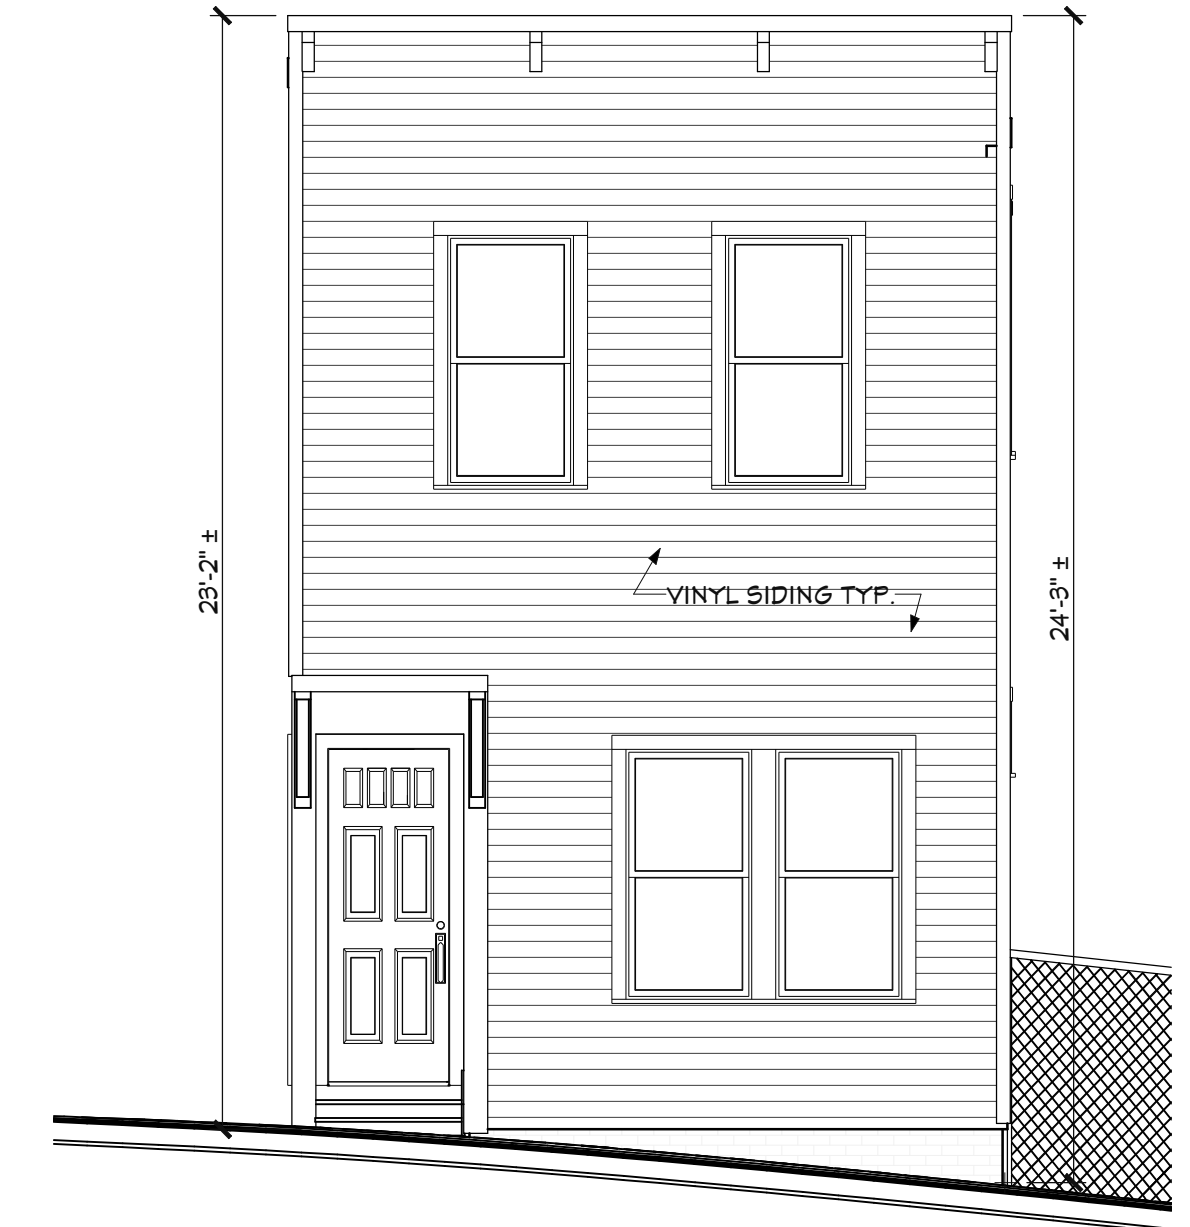

North Elevation : 1/4 in = 1 ft

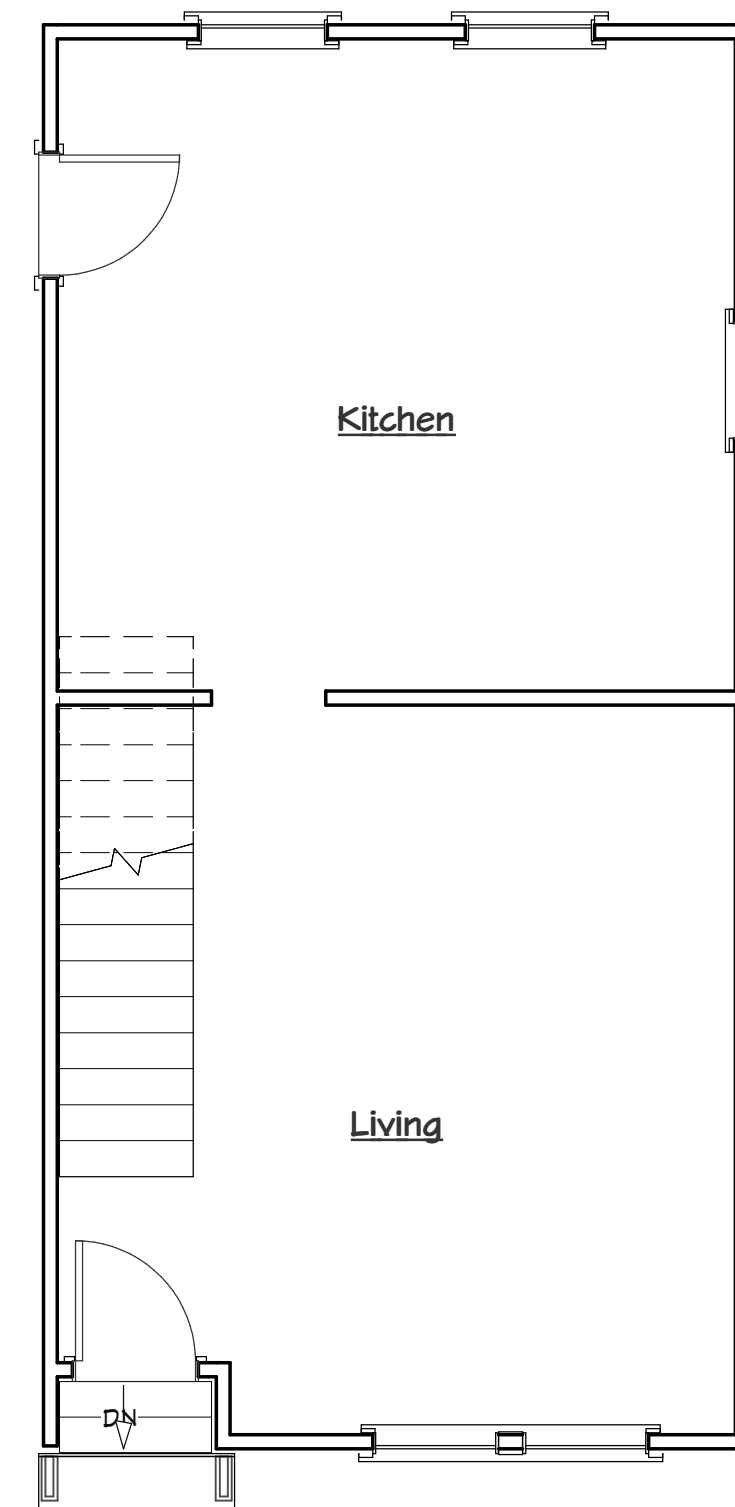

(E) First Floor Plan : 1/4 in = 1 ft

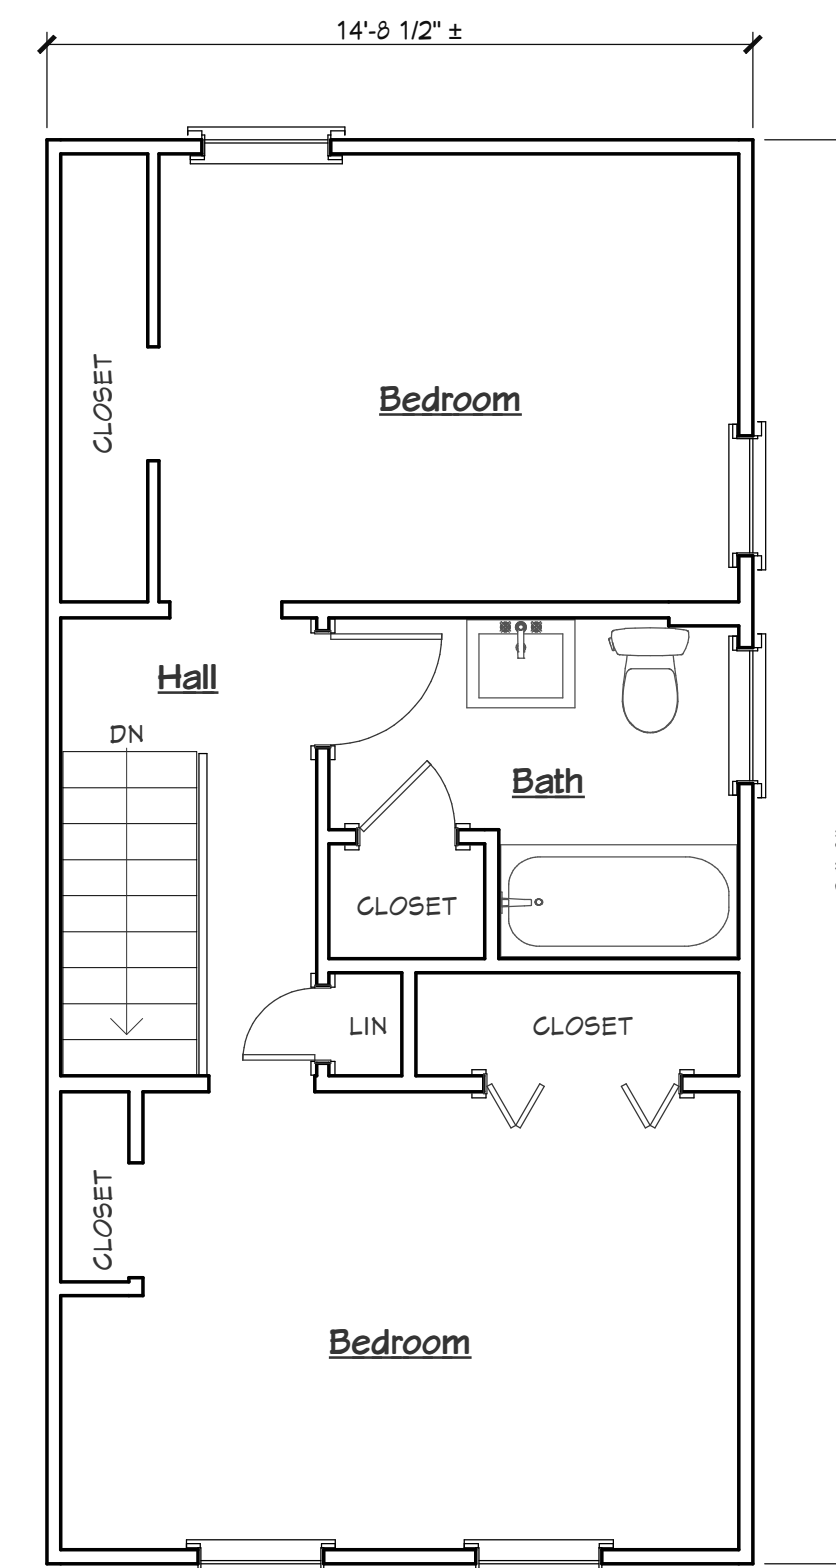


(E) Second Floor Plan : 1/4 in = 1 ft



Project Information:
 ZONE: R-6
 C-B-L: 012 K021 001
 CODE: MUBEC - 2009 IRC, 2009 IECC
 USE: SINGLE FAMILY RESIDENTIAL
 WOOD FRAME CONSTRUCTION (TYPE V)
 EXISTING HOUSE: 870 SQUARE FEET (435 PER FLOOR) PLUS BASEMENT
 PROPOSED ADDITION 243 SQUARE FEET PLUS 136 SQUARE FEET OF DECK
 NO MODIFICATION OF EXISTING FOOTPRINT PROPOSED.

Sheet index	
Label	Title
A.01	Existing Plans & Elevations
A.02	Proposed Plans & Details
A.03	Elevations & Sections

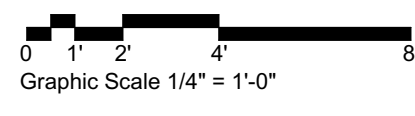


Kevin Moquin Architect
 Portland, ME
 Info@km-a.me
 (207)-615-6421
 Revisions:

Gartland Addition
 18 Fox St.
 Portland, ME



Existing Plans & Elevations

6/29/2017
A.01
 PERMIT SET
 1 of 3

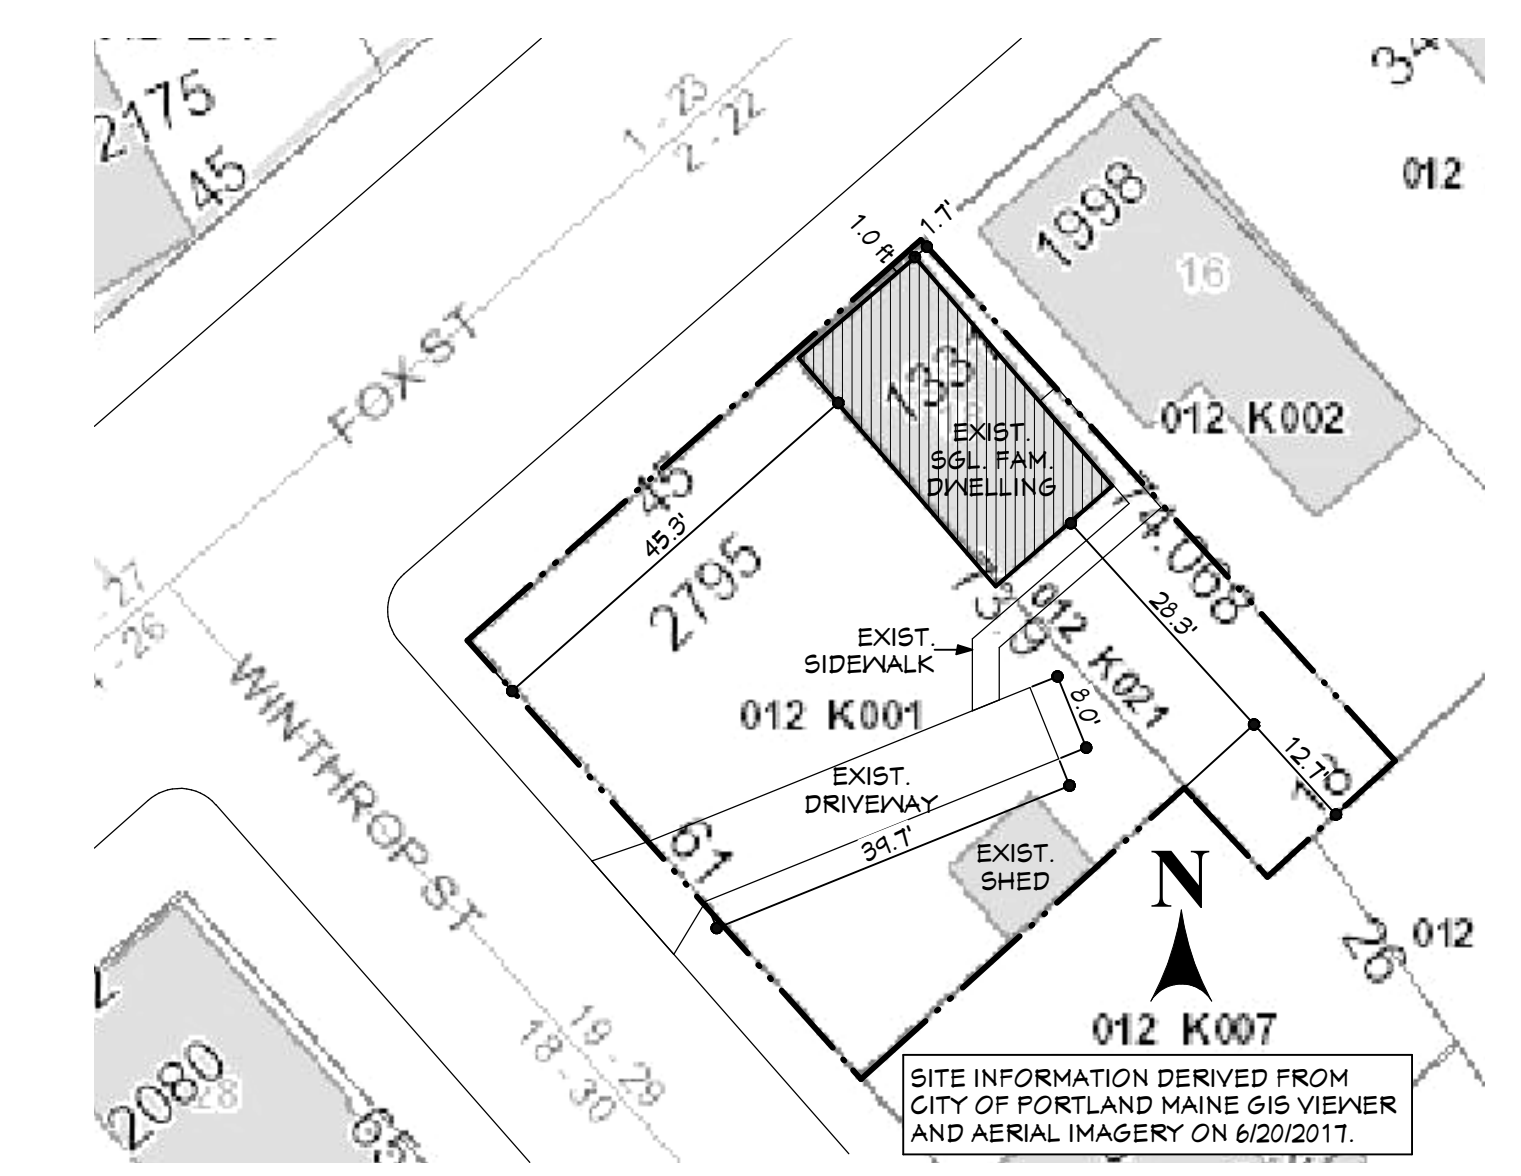

Site Plan : 1 in = 20 ft