



East Elevation : 1/4 in = 1 ft

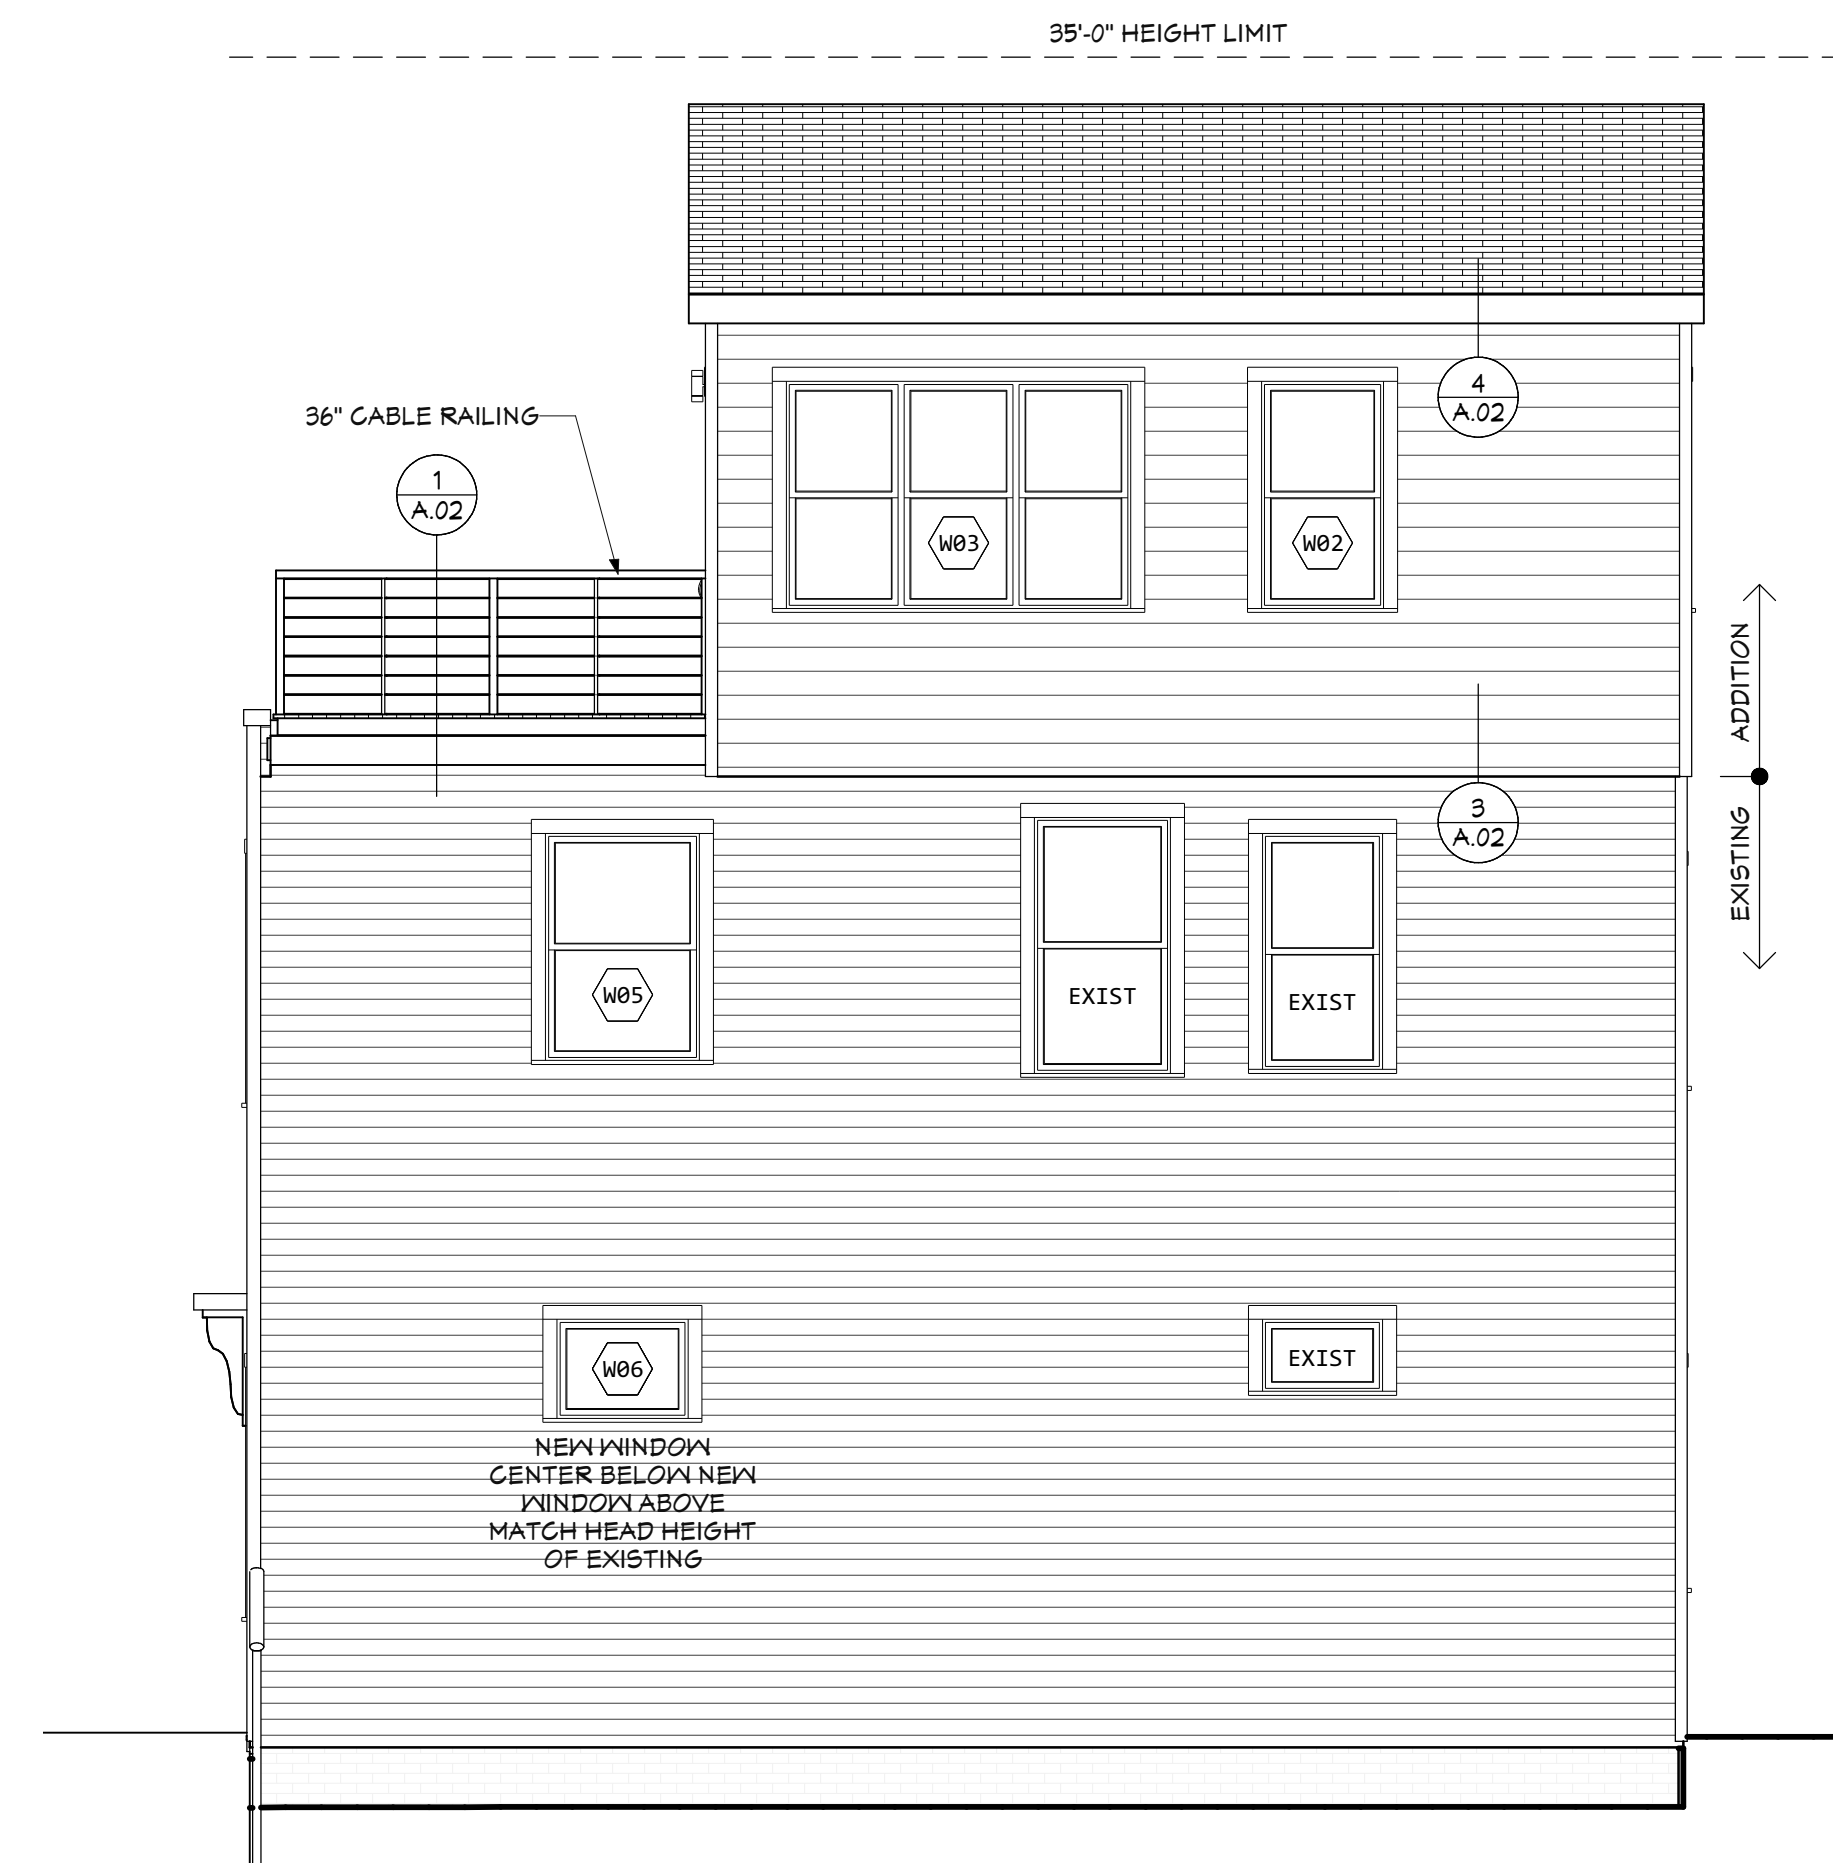


South Elevation : 1/4 in = 1 ft




West Elevation : 1/4 in = 1 ft

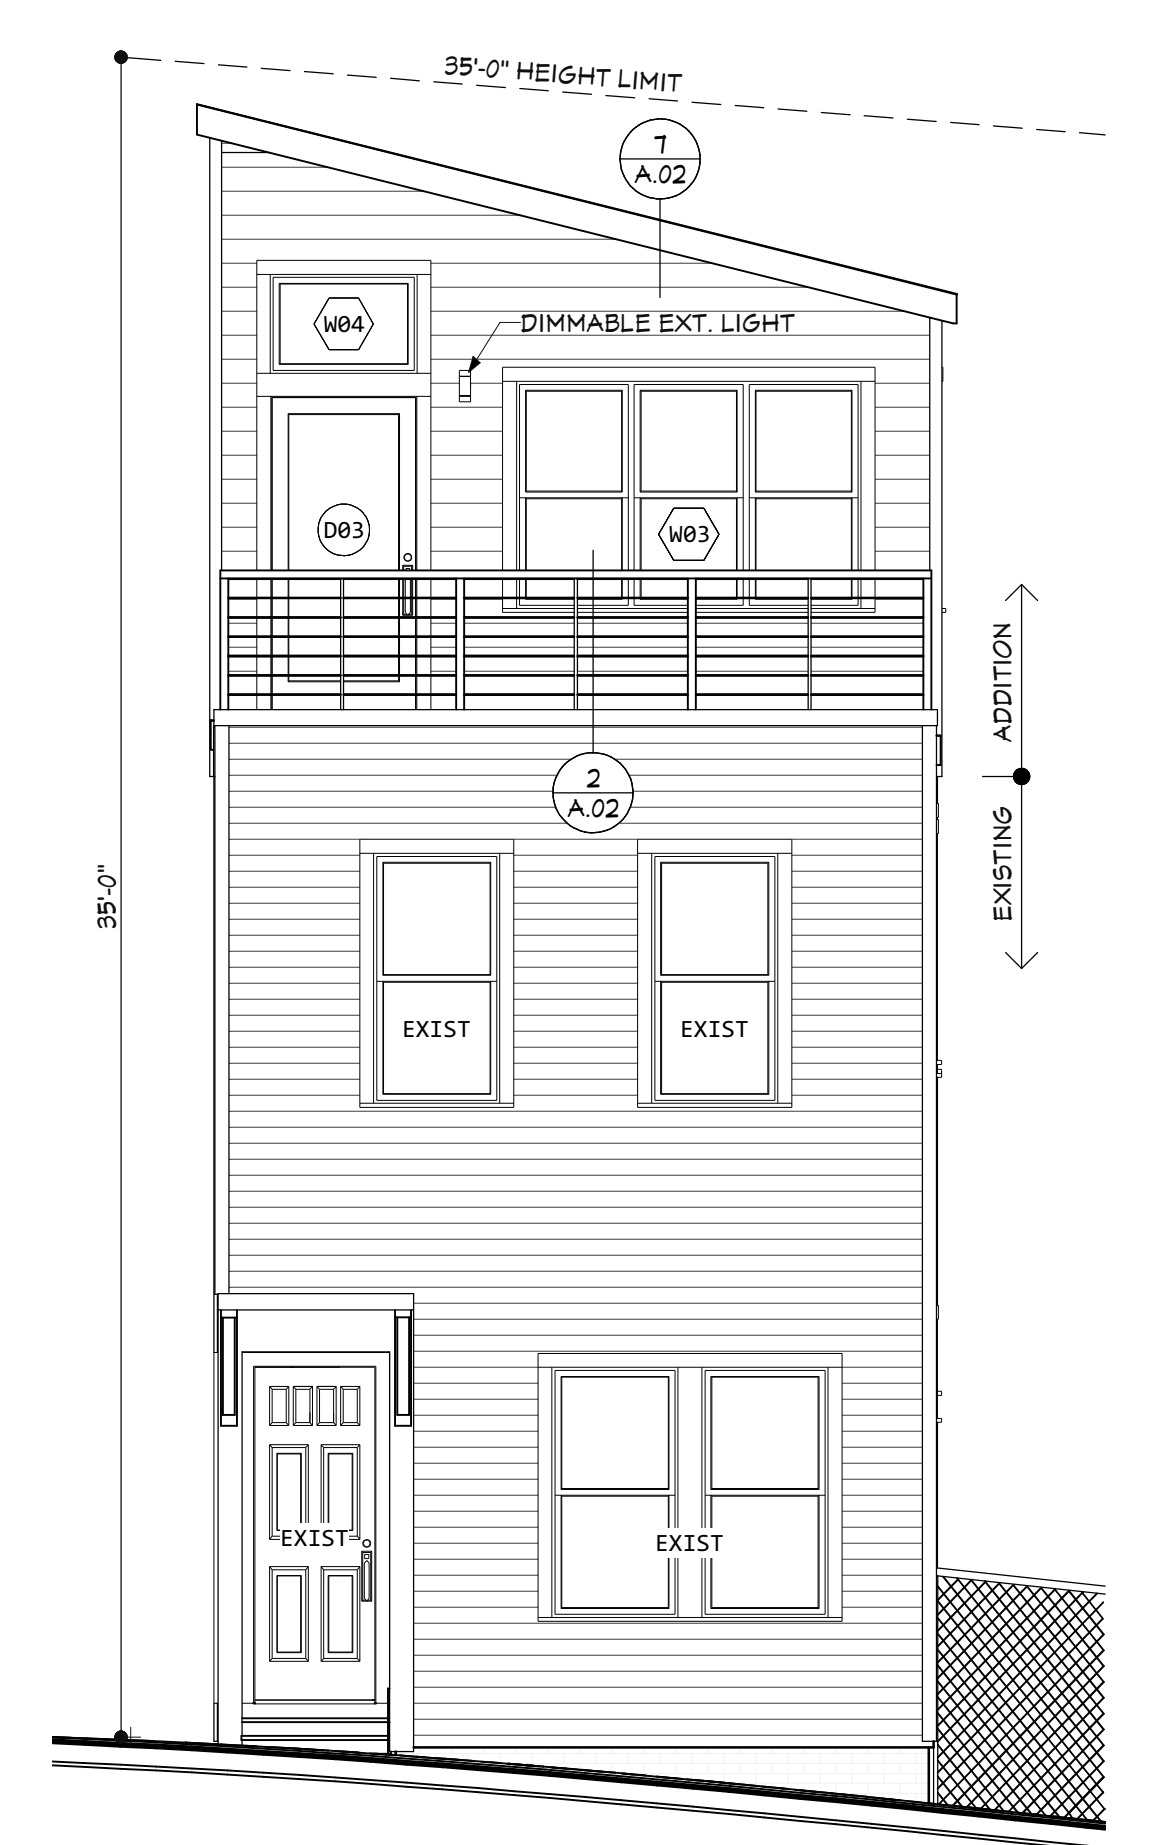

North Elevation : 1/4 in = 1 ft

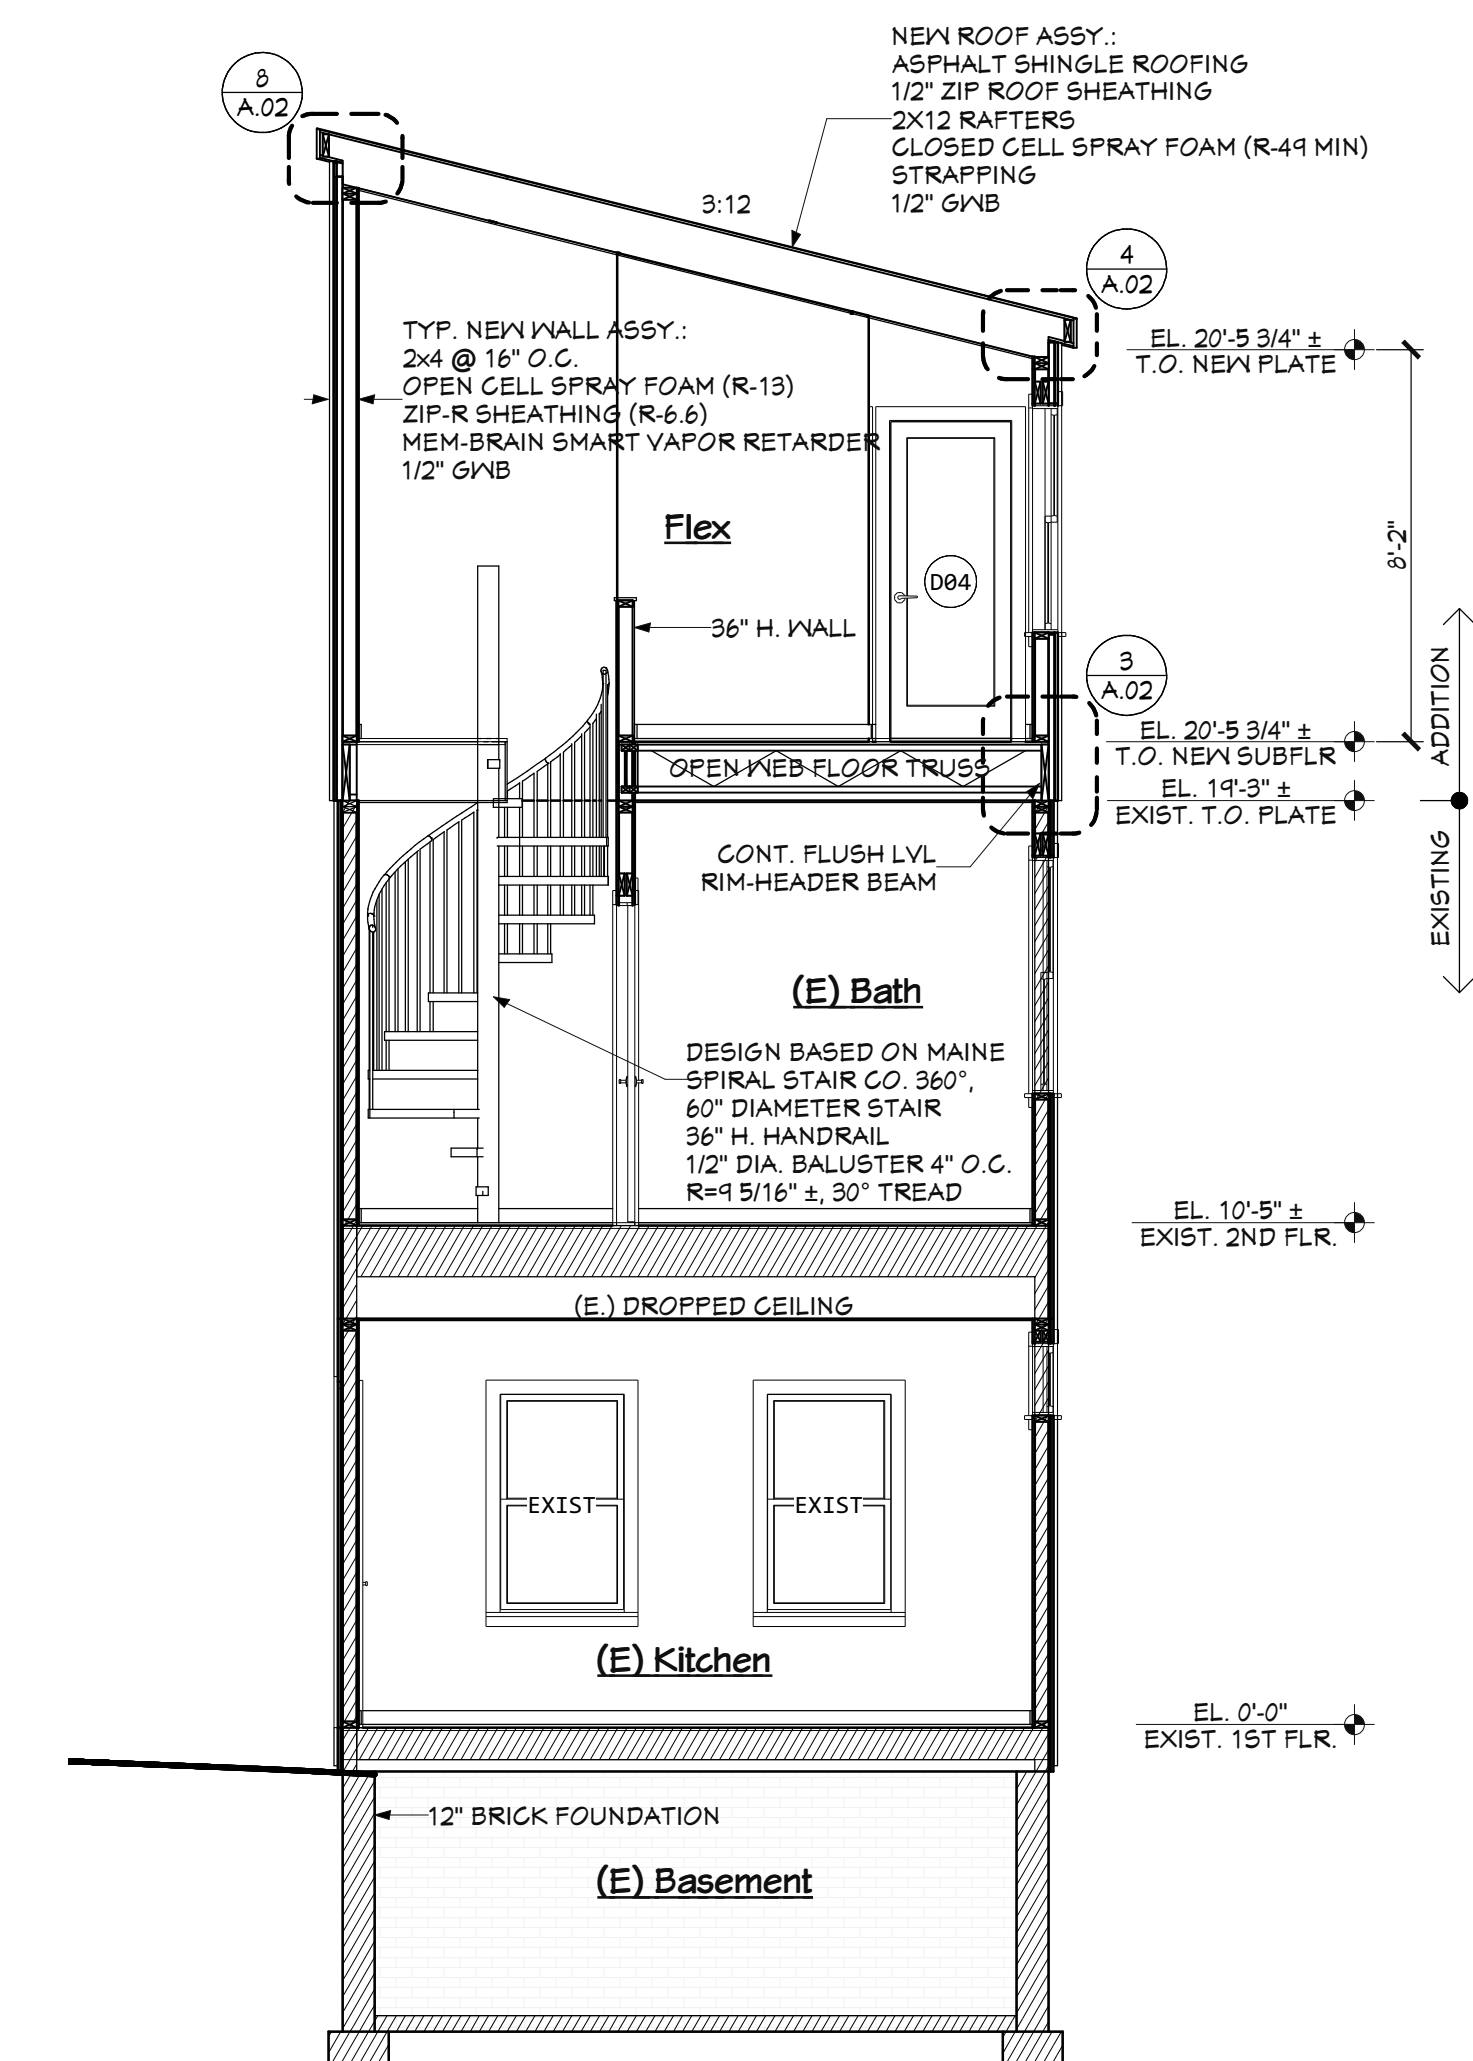


Cross Section : 1/4 in = 1 ft

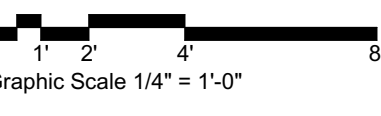

Kevin Moquin Architect  
 Portland, ME  
 Info@km-a.me  
 (207)-615-6421  
 Revisions:

**Gartland Addition**  
 18 Fox St.  
 Portland, ME

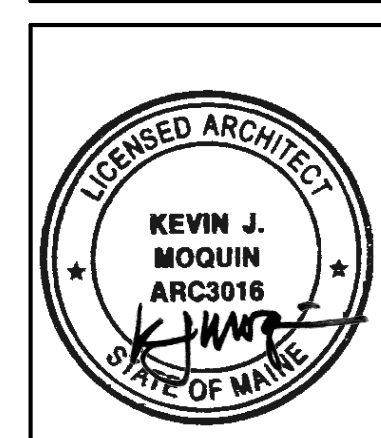

Elevations & Sections

6/29/2017  
**A.03**  
 PERMIT SET  
 3 of 3