


DOORS		WINDOWS	
A	3'0" X 6'8" qty 1	A	2'6" X 4'8" DH qty 4
B	2'4" X 6'6" qty 1	B	1'10" X 2'6" DH qty 1
C	2'5" X 5'10" qty 1	C	2'11" X 2'1" Awn qty 1
PROPOSED DOOR ①			
2'3" X 7'4" BIFOLD			

NEW RIDGE BEAM

NEW 2" X 4" ALIGNED W/
EXISTING KNEEWALL
- CLEATED TOGETHER
@ TOP AND BOTTOM PLATES

NEW SUPPORT BEAMS @ CEILING
3" X 9"

NEW POSTS
EXPOSED @
CHIMNEY
4" X 5"

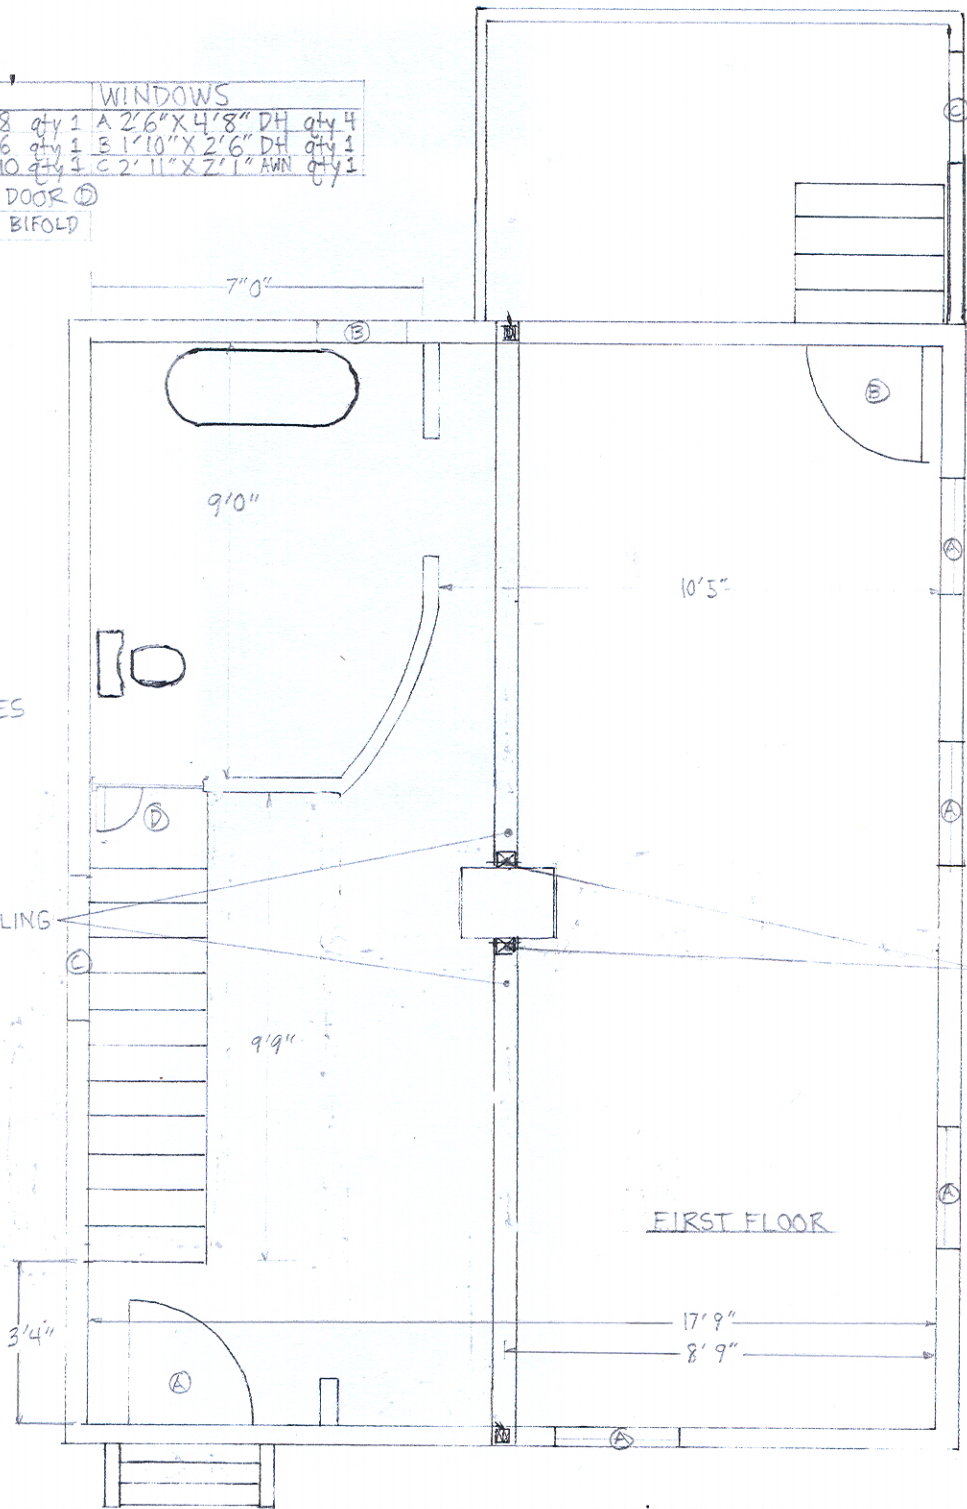

FIRST FLOOR

sidewalk

D2