

DOUBLED 2"X10" RIDGE BEAM

HEADER SUPPORTING
RIDGE BEAM


- 2 2"X8" 1/2" ply

EXISTING 2"X5" RAFTER

WINDOW HEADER TO REPLACE
EXISTING

- 2 2"X8" 1/2" ply

2"X4" FRAMING FOR
WINDOW

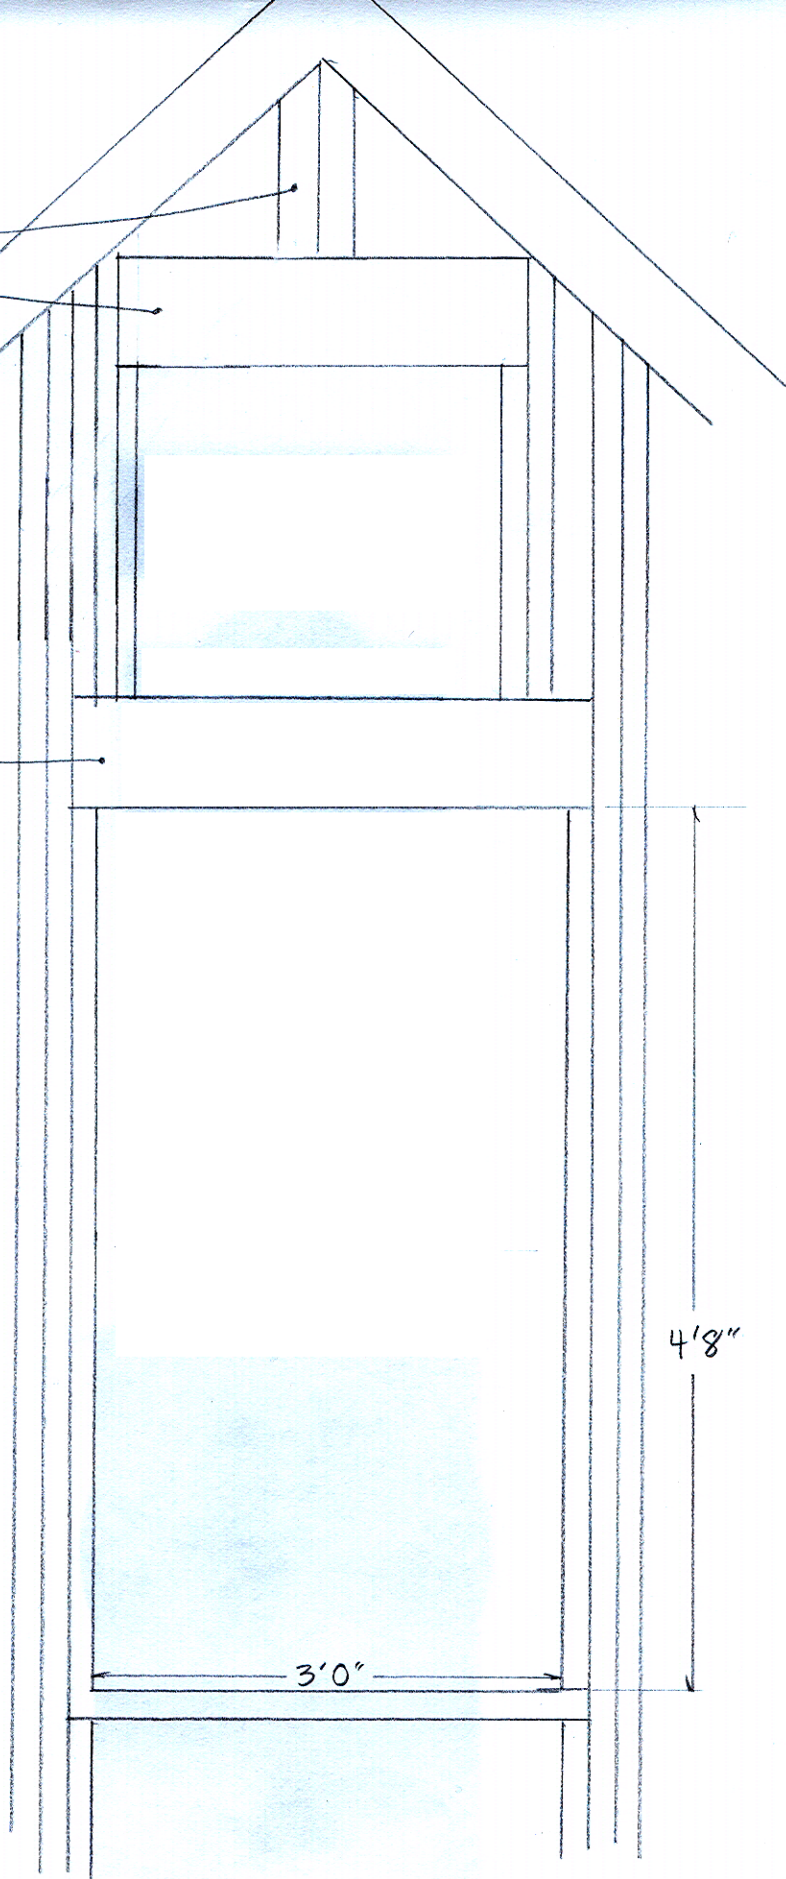

4'8"

3'0"

FRAMING DETAIL 2 nd FLOOR WINDOWS 30 EVERETT STREET	HEATHER ABT	RICHARD GARRIGUS	SCALE 1"=1'0"	F
	OWNER	BUILDER	RLG SEPT. 1, 2011	