

1 BLDG SECTION @ APT 1 STAIR


SCALE: 1/4" = 1'-0"

2 BLDG SECTION @ COMMON STAIR

SCALE: 1/4" = 1'-0"


3 BLDG SECTION @ APT. ONE KITCHEN

SCALE: 1/4" = 1'-0"

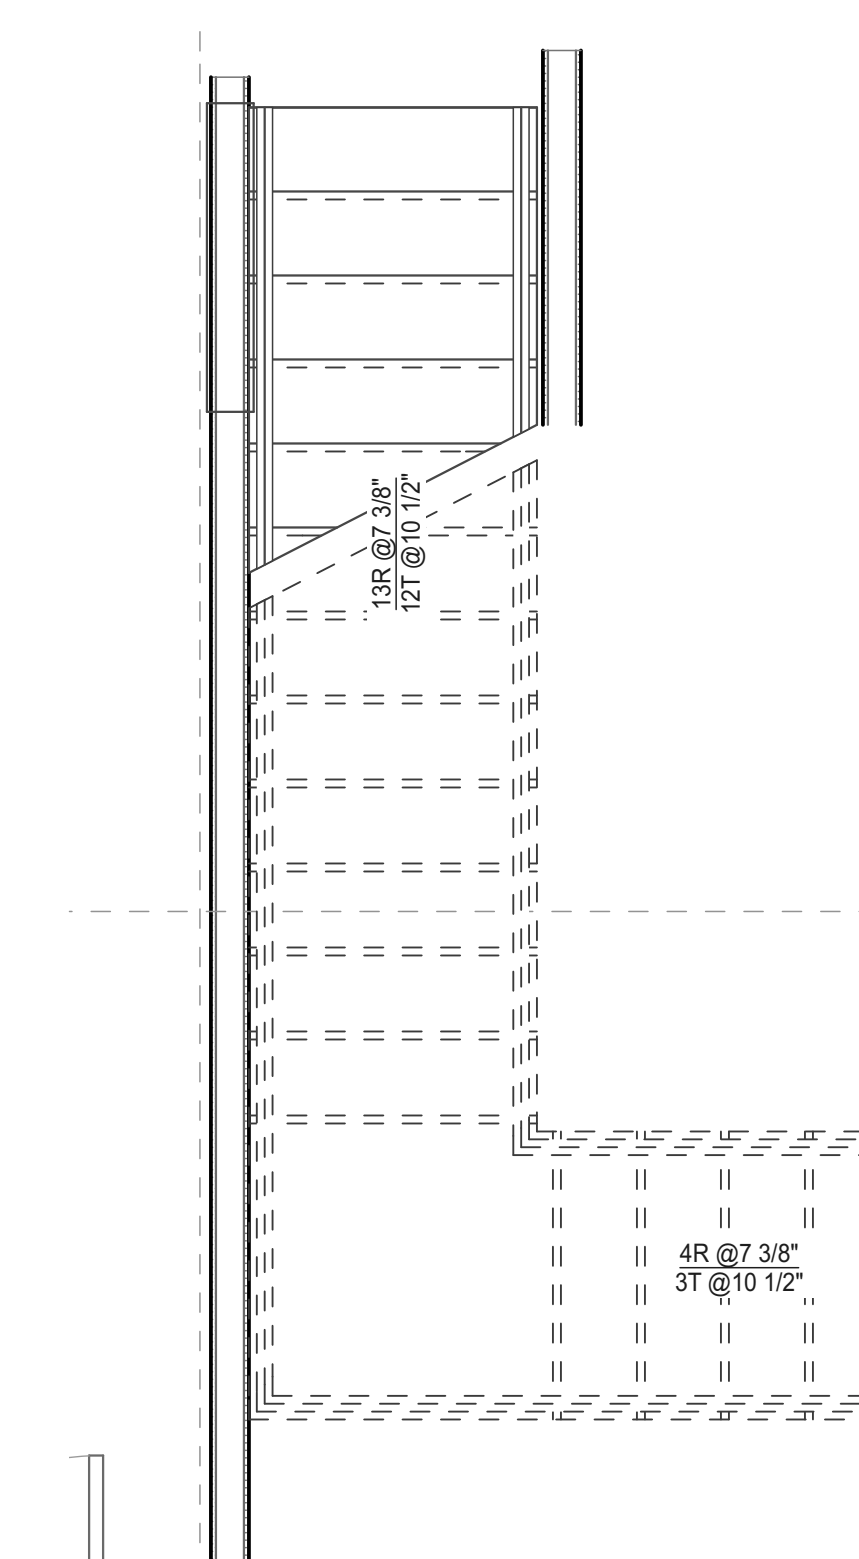


6 COMMON STAIR 1ST TO 2ND

SCALE: 1/2" = 1'-0"

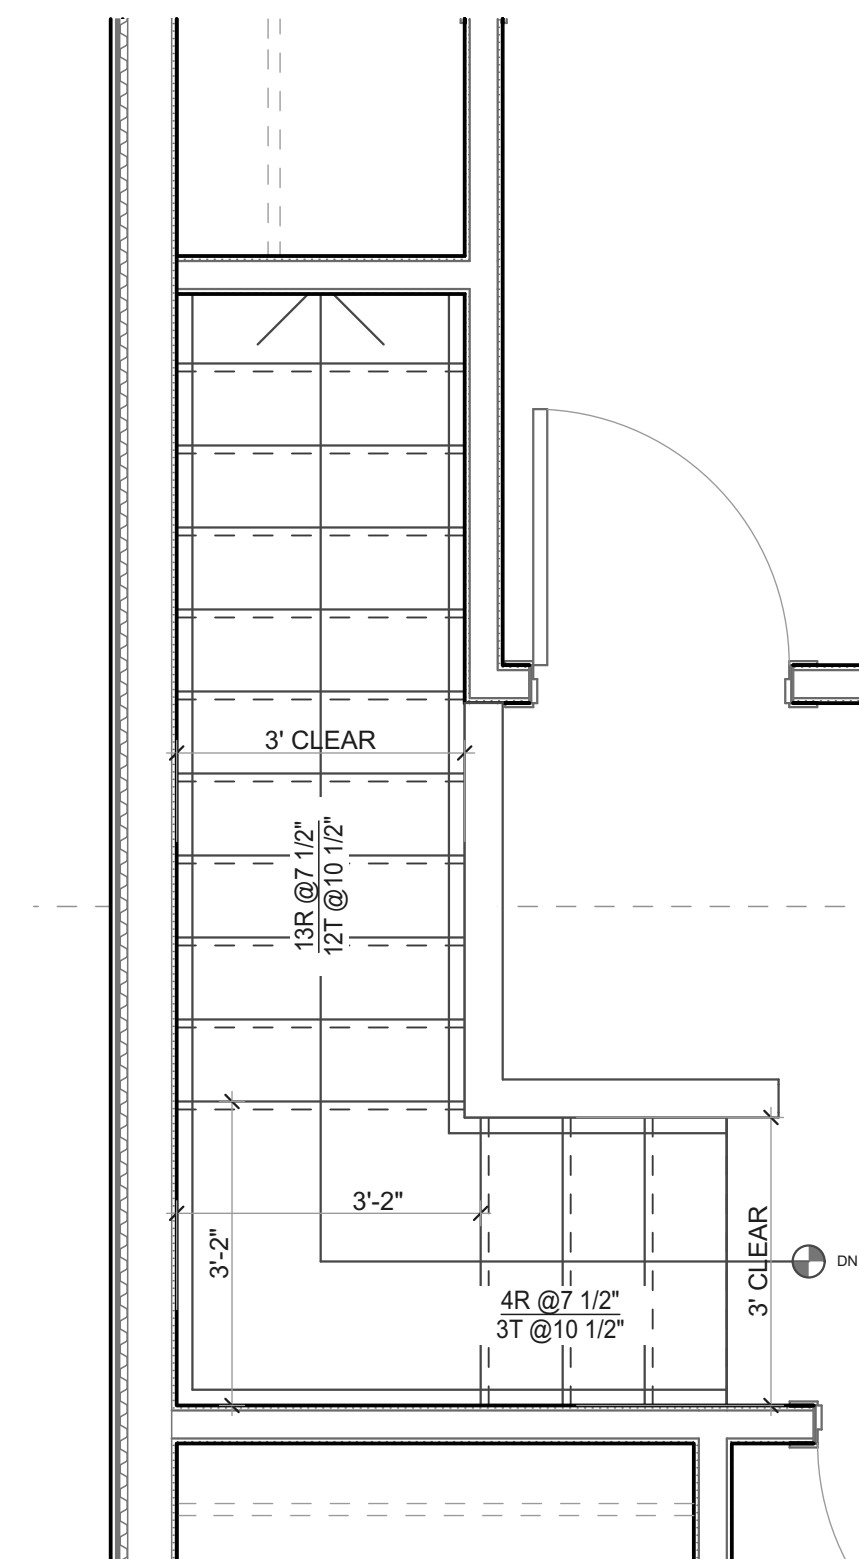


7 APT 1 STAIR 2ND TO 3RD

SCALE: 1/2" = 1'-0"

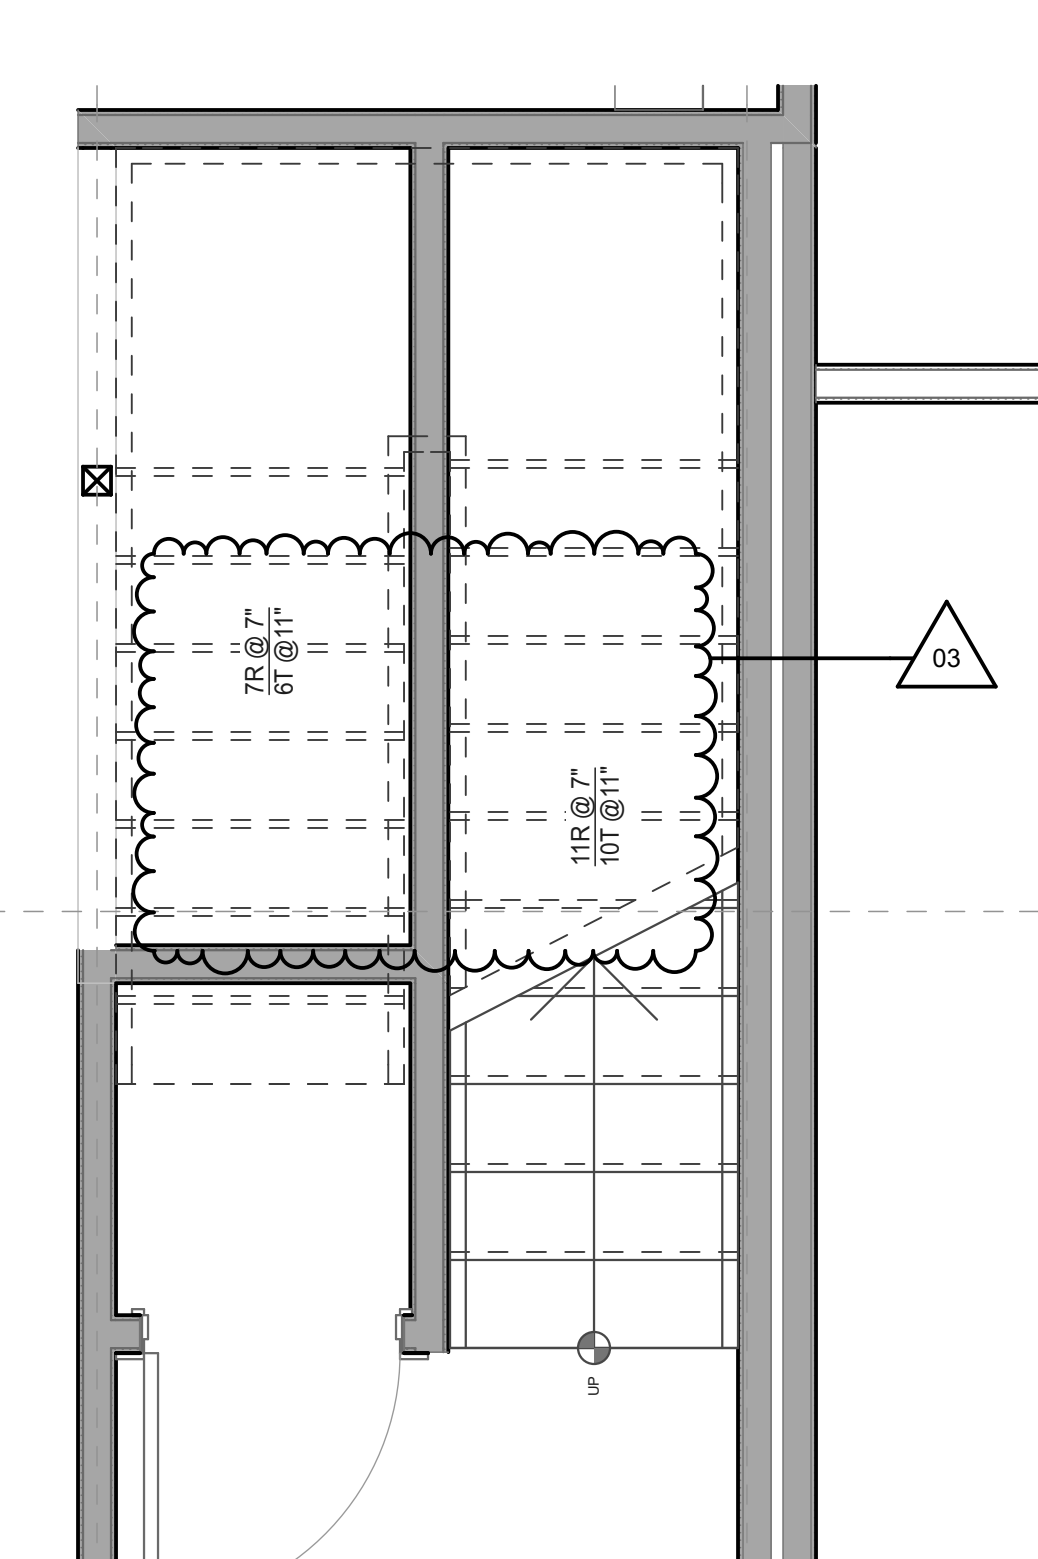

4 COMMON STAIR 1ST TO 2ND

SCALE: 1/2" = 1'-0"

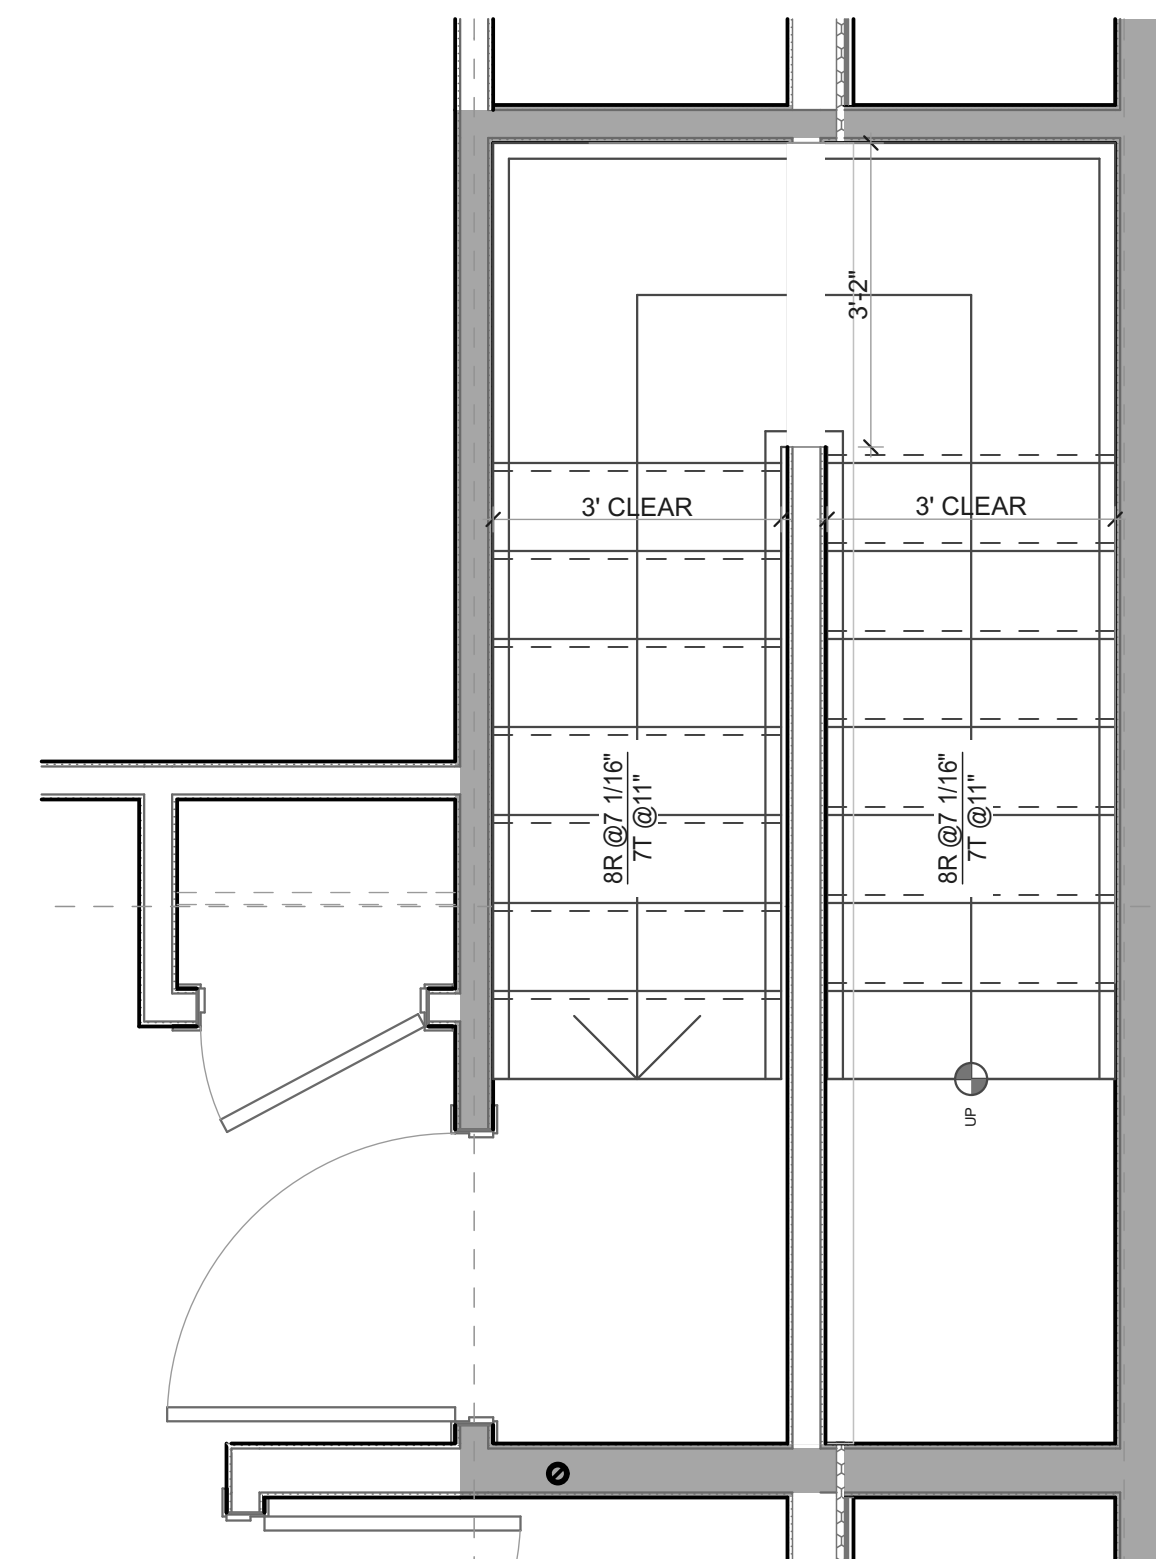

5 COMMON STAIR 2ND TO 3RD

SCALE: 1/2" = 1'-0"

FIRE BLOCKING AND DRAFT STOPPING

PROVIDE FIRE BLOCKING AND DRAFT STOPPING IN WALL AND CEILING ASSEMBLIES TO DIVIDE ASSEMBLIES BETWEEN FLOORS, ATTIC, AND ROOF.

FIRE BLOCKING SHALL BE PROVIDED IN CONCEALED SPACES OF WALLS AND PARTITIONS INCLUDING SOFFITS AND STAIRWAYS, VERTICALLY AT CEILING AND FLAT LEVELS; AND HORIZONTALLY AT INTERVALS NOT EXCEEDING 10'.

FIRE BLOCKING SHALL BE PROVIDED IN CONCEALED SPACES BETWEEN CONCEALED VERTICAL STUD WALL SPACES AND CONCEALED HORIZONTAL SPACES SUCH AS OCCUR AT SOFFITS, DROP CEILINGS, COVE CEILINGS, AND SIMILAR LOCATIONS.

PENETRATIONS INTO OR THROUGH FIRE WALLS, FIRE BARRIERS, SMOKE BARRIERS AND FIRE PARTITIONS SHALL BE PROTECTED WITH APPROVED FIRESTOP SYSTEM PER IBC SECTION 714.

JP SHERIDAN LLC APARTMENT
PORTLAND, ME
88 WALNUT STREET

WHIPPLE CALLENDER ARCHITECTS

ANN E CALLENDER
REGISTERED ARCHITECT
STATE OF MAINE
NO. 1861

PO BOX 1276
PORTLAND, ME 04104
P 207.775.3699
F 207.775.3631
www.whipplecallender.com

DATE	DESCRIPTION
8-3-17	PERMITTING SET
9-11-17	CONSTRUCTION SET
9-21-17	REVISION TO GARAGE CANOPY LOCATION
10-15-17	REVISION FOR RUMBLE STRIPS, FT. & MISC INT.
10-18-17	REVISION TO PLAN: FIRE SEPARATION DETAILS

DATE: 12/22/17
CHECKED BY: AEC
DRAWN BY: AEC / NC
JOB: 16-EHP
SHEET TITLE: BUILDING SECTIONS

12-18-17 ISSUED
11-10-17 ISSUED
9-21-17 REVISIONS
9-11-17 FOR CONSTRUCTION

A3.2

THIS DRAWING IS AN INSTRUMENT OF SERVICE AND SHALL REMAIN THE PROPERTY OF WHIPPLE CALLENDER ARCHITECTS. IT SHALL NOT BE USED FOR ANY OTHER PURPOSE THAN THAT FOR WHICH IT IS SPECIFICALLY FURNISHED.