




1
A5.2 **PORCH EAVE DETAIL @ APT 1**
SCALE: 1 1/2" = 1'-0"

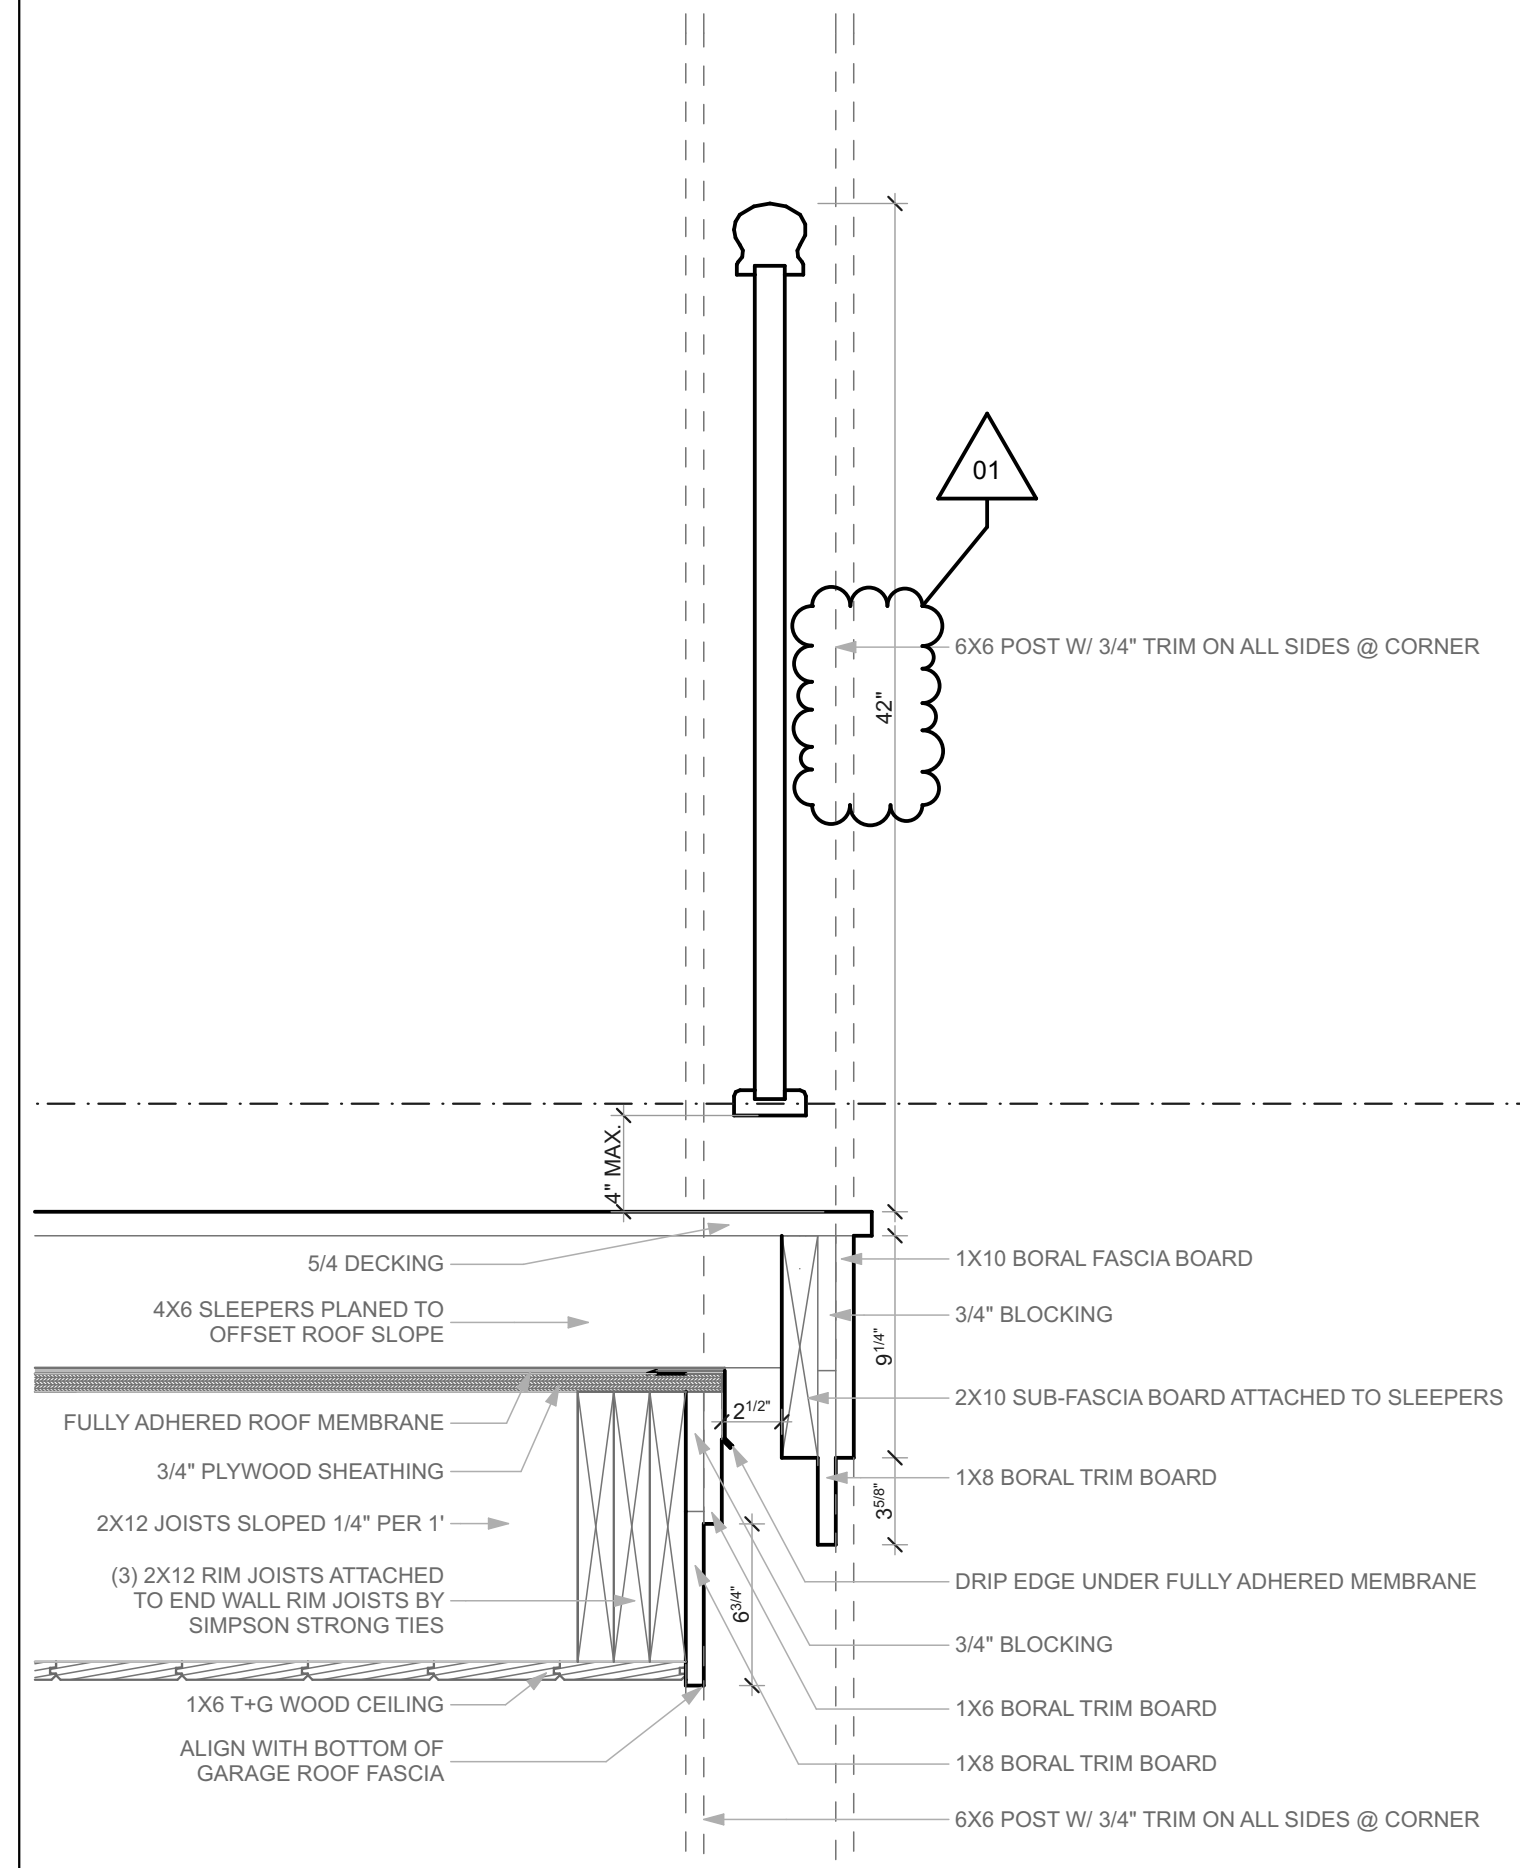








3
A5.2 **PORCH DETAIL @ APT 1**
SCALE: 1 1/2" = 1'-0"

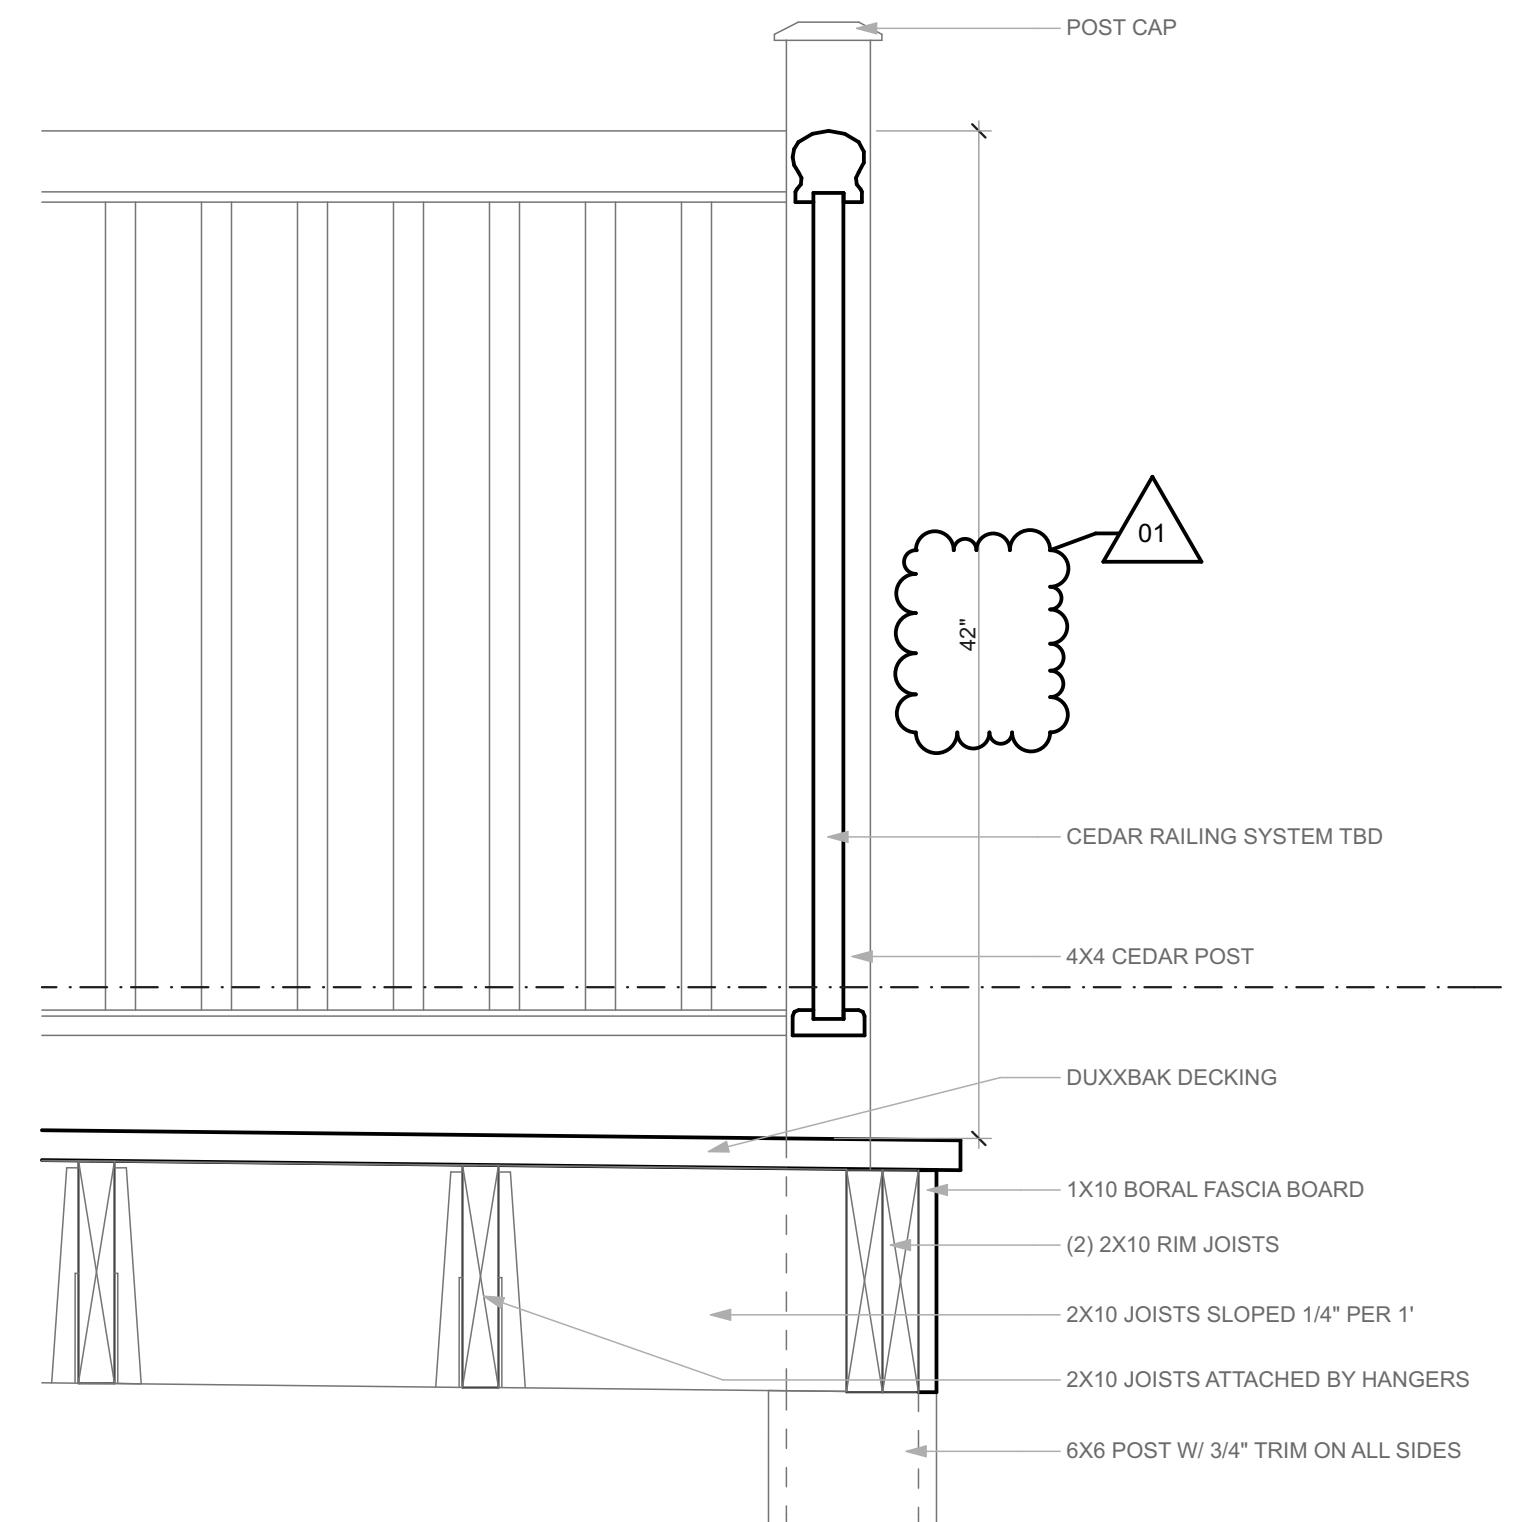

2
A5.2 **SIDE PORCH DETAIL @ APT 3**
SCALE: 1 1/2" = 1'-0"

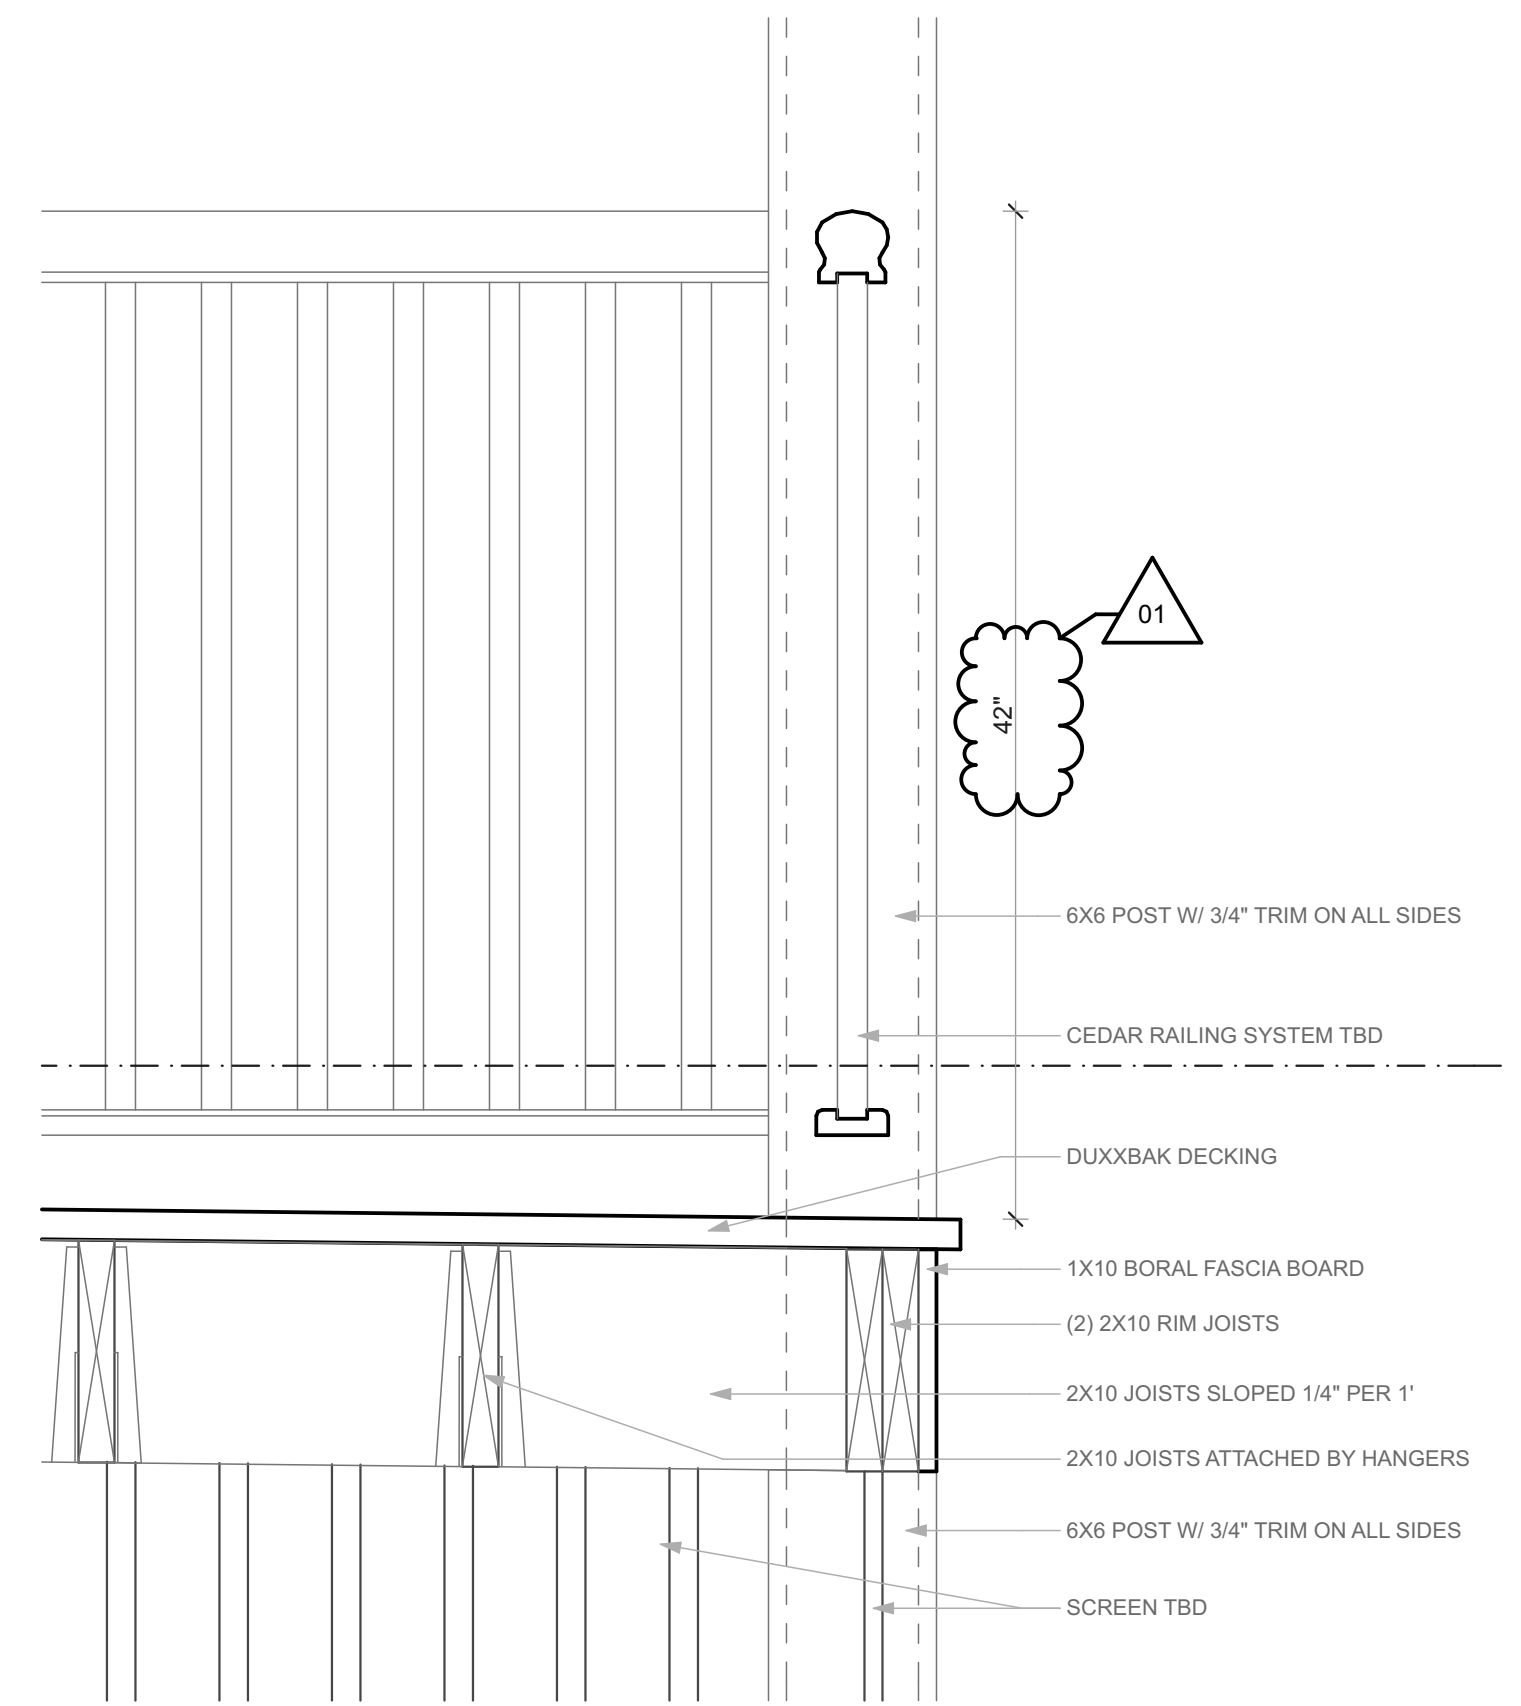


4
A5.2 **SIDE PORCH DETAIL @ APT 2**
SCALE: 1 1/2" = 1'-0"

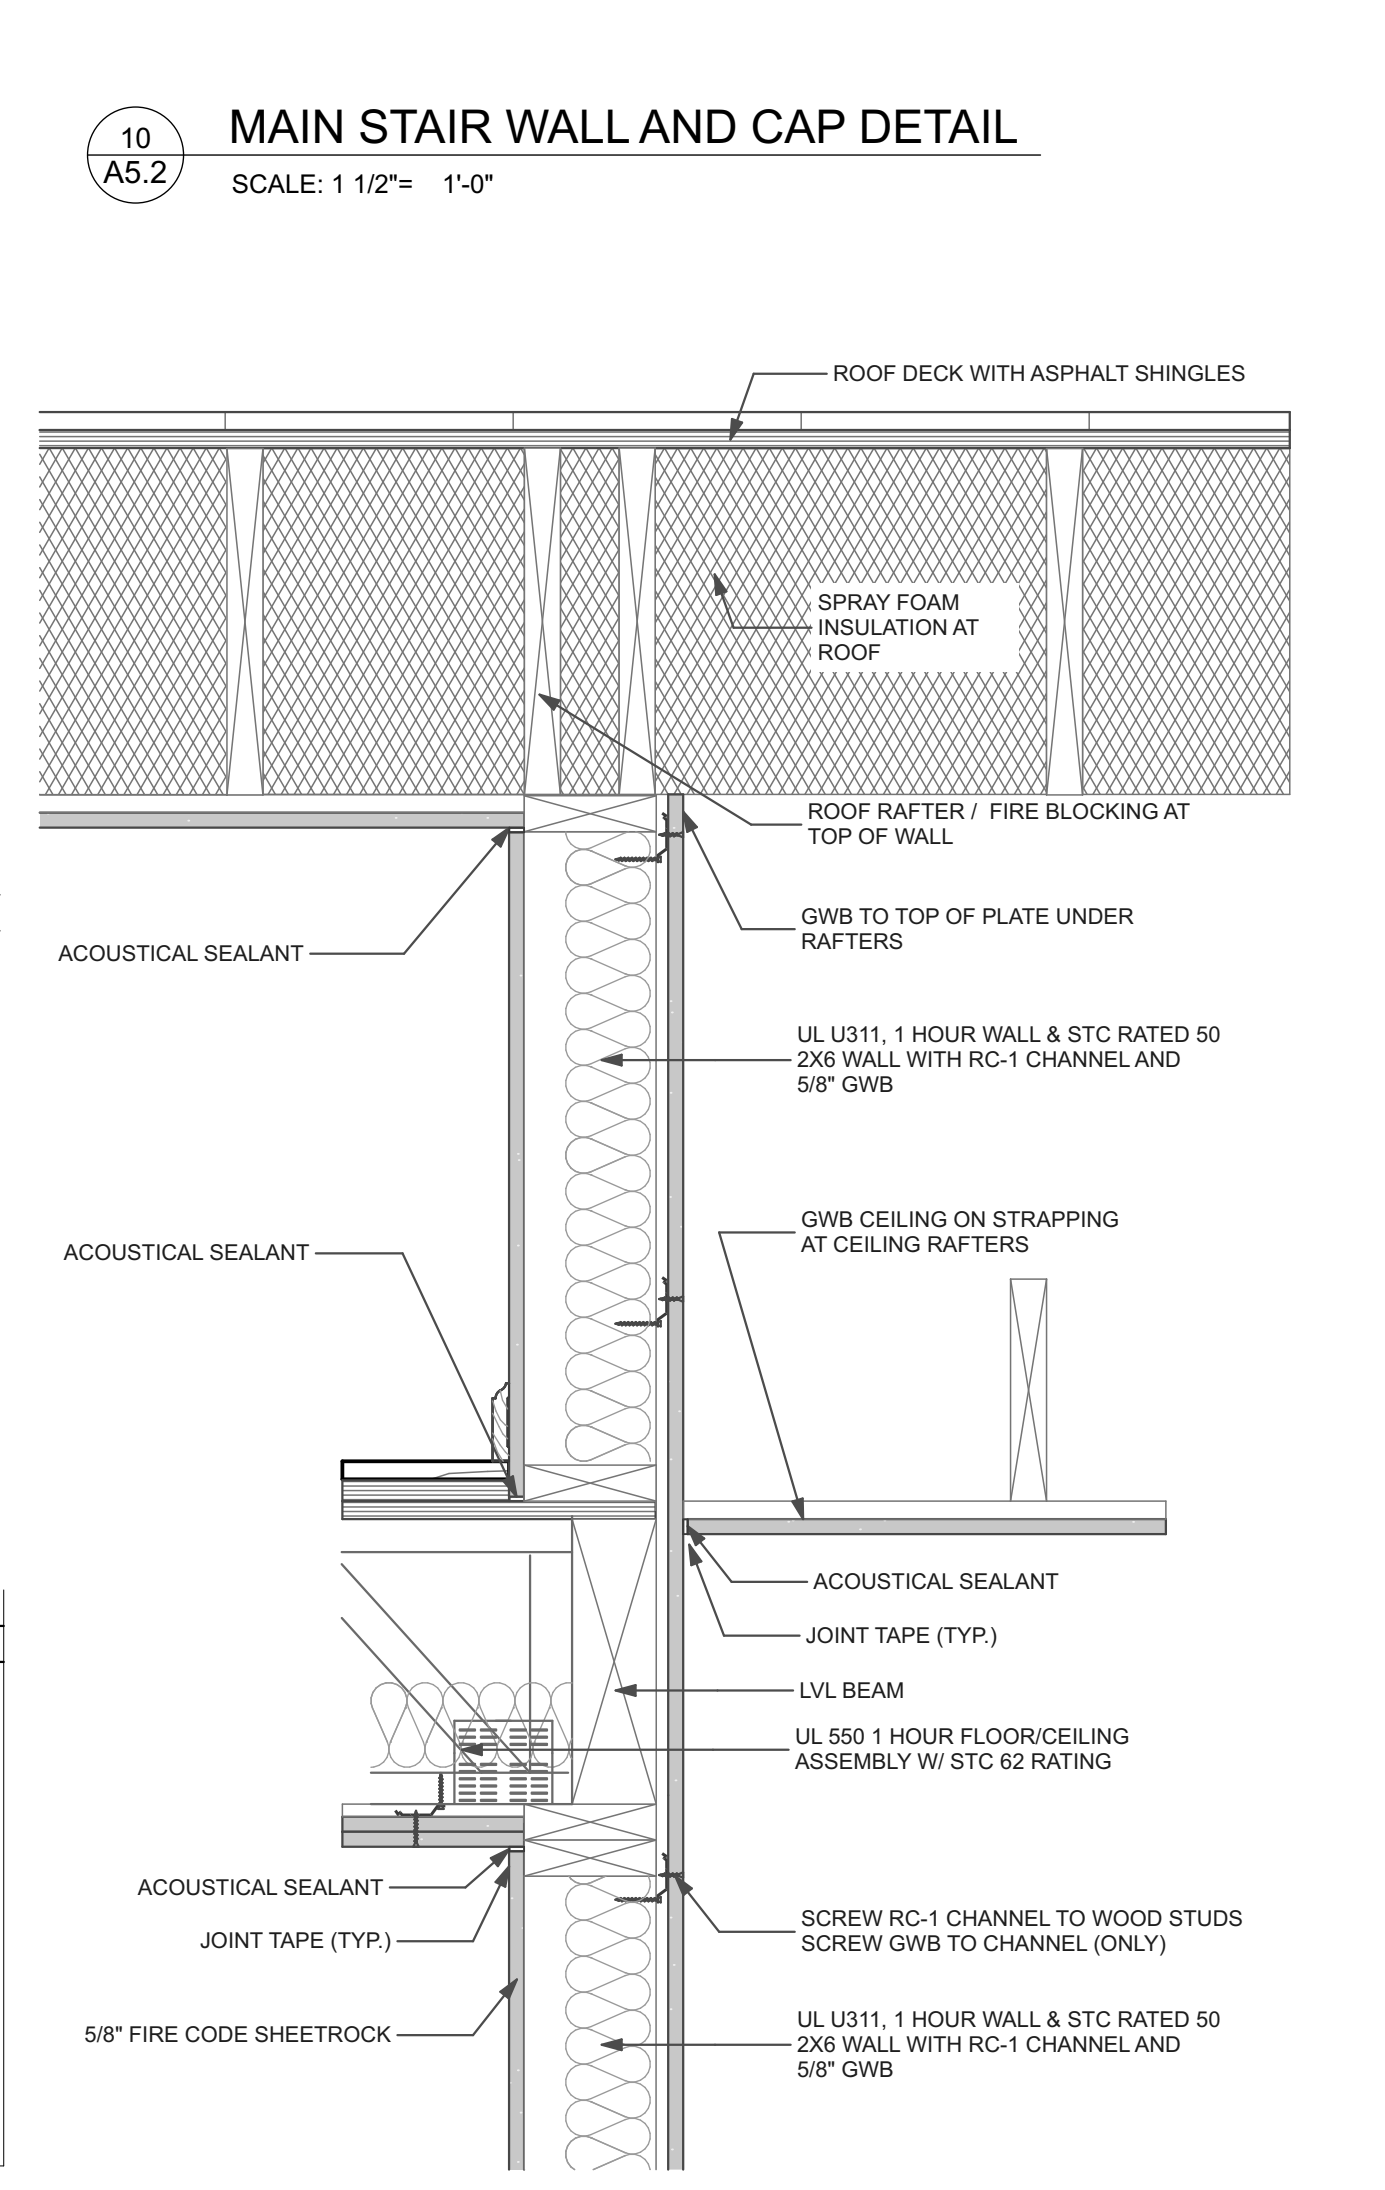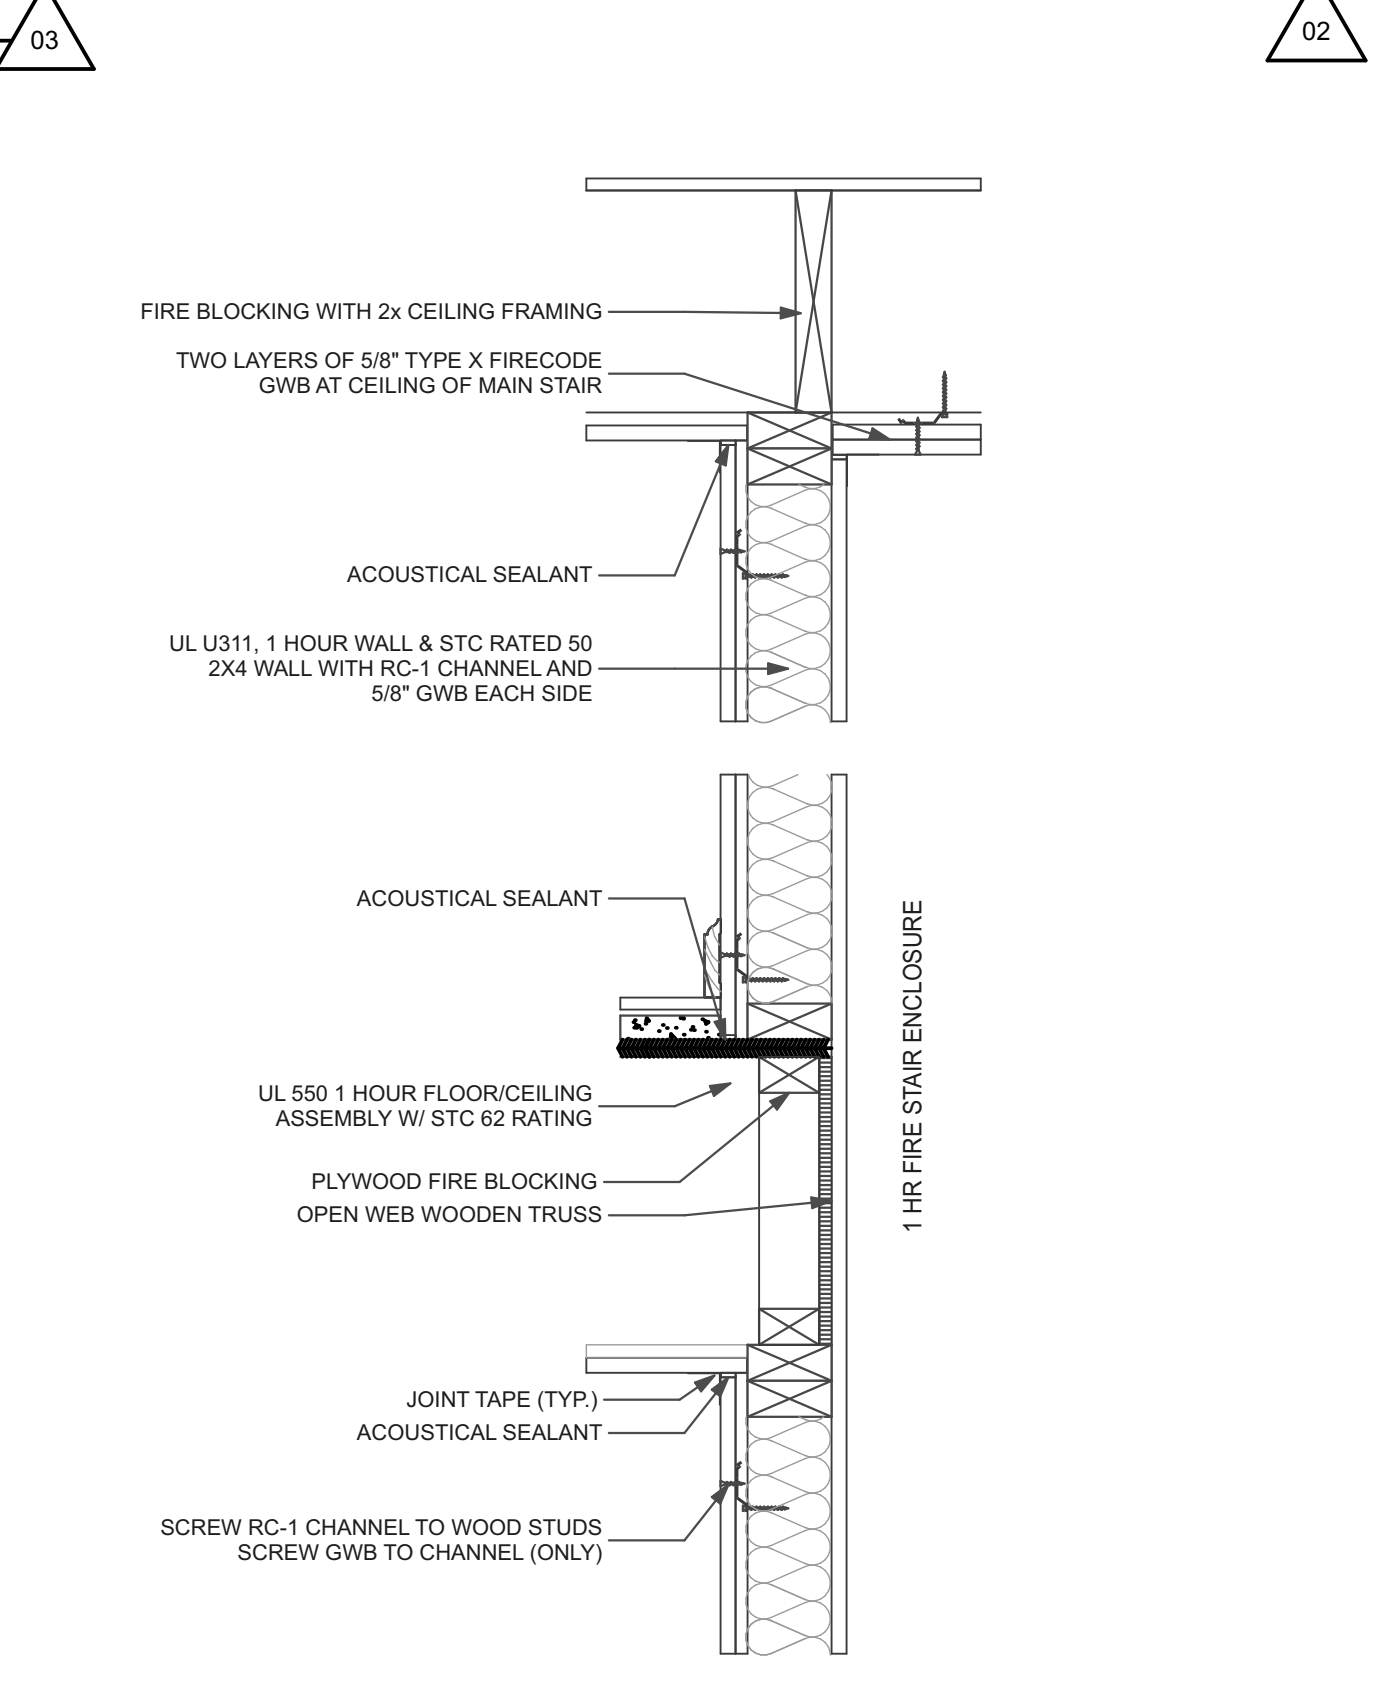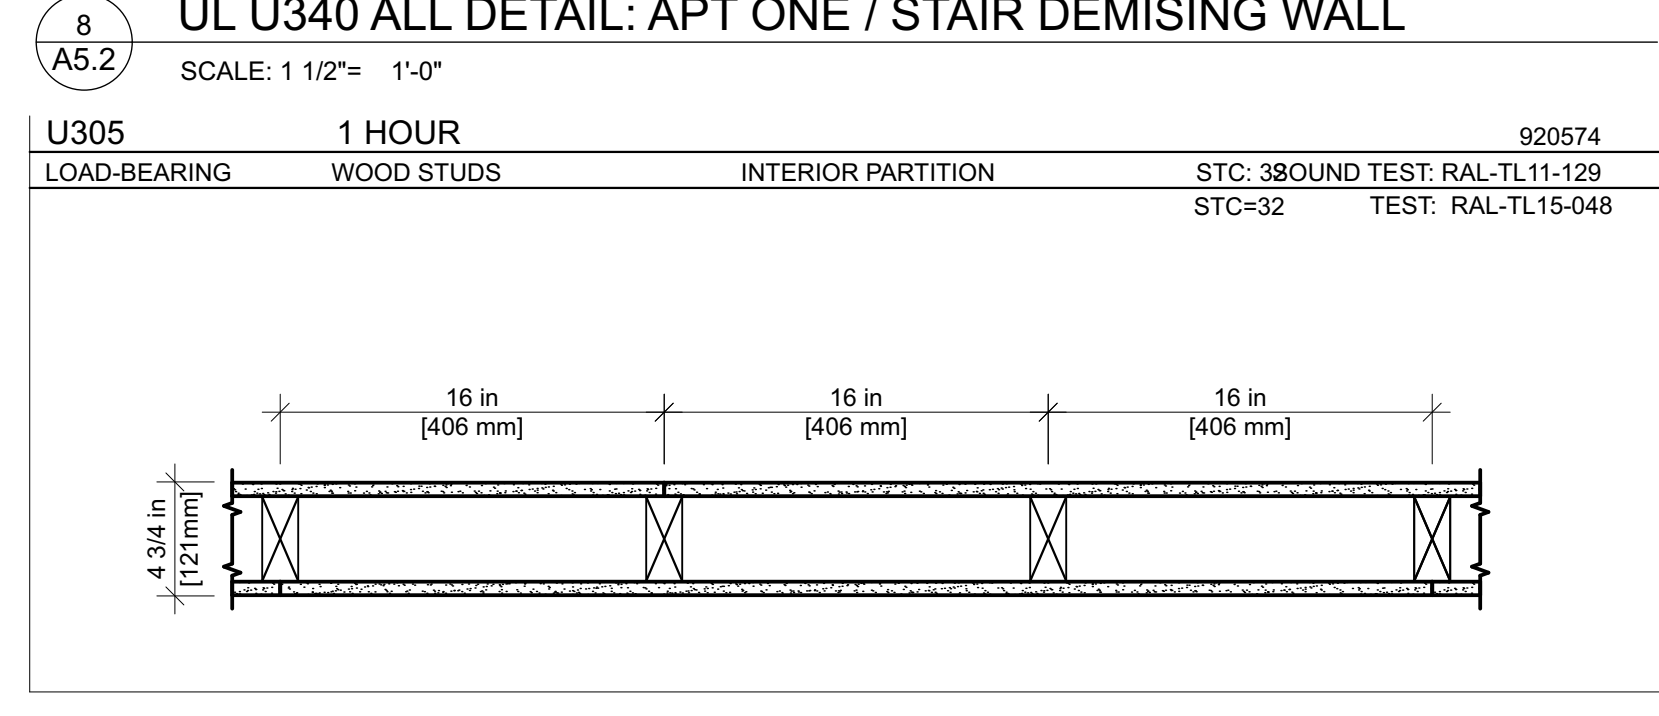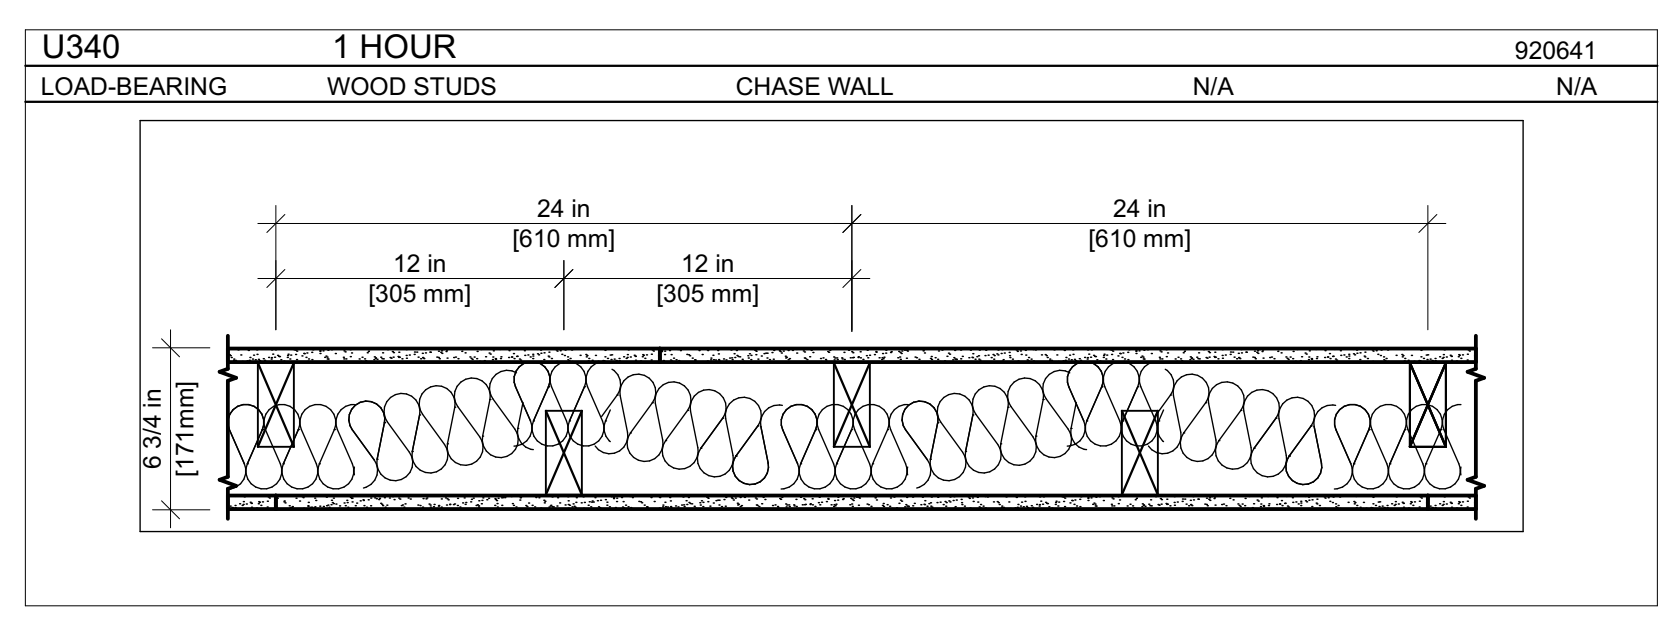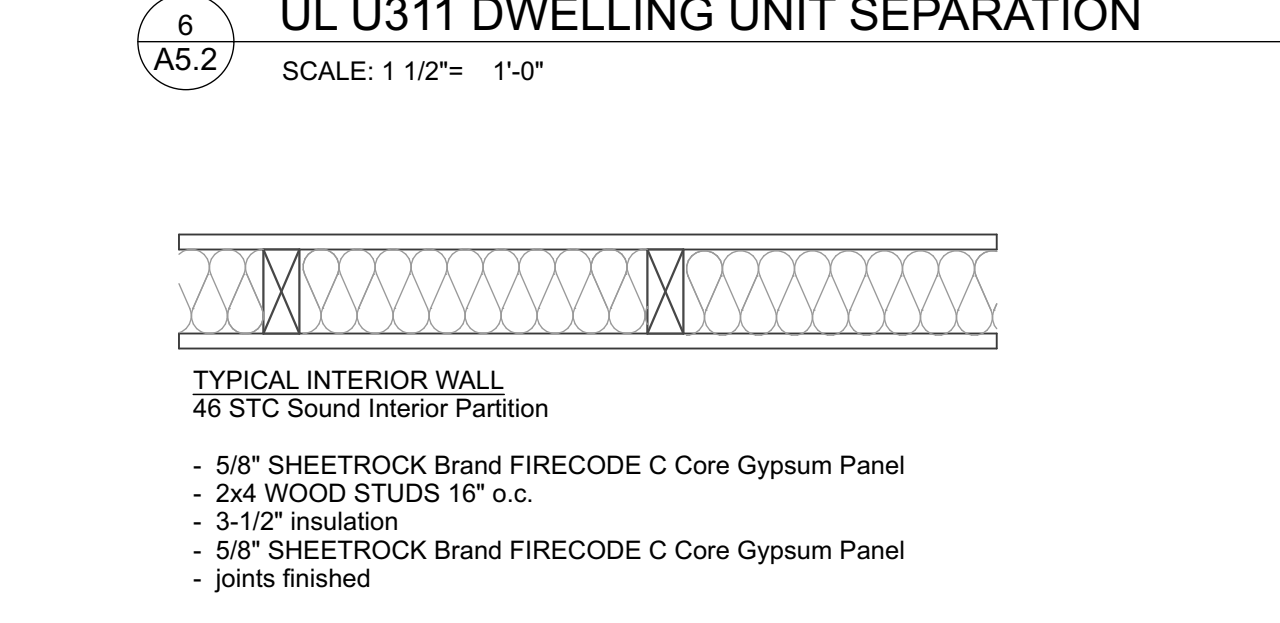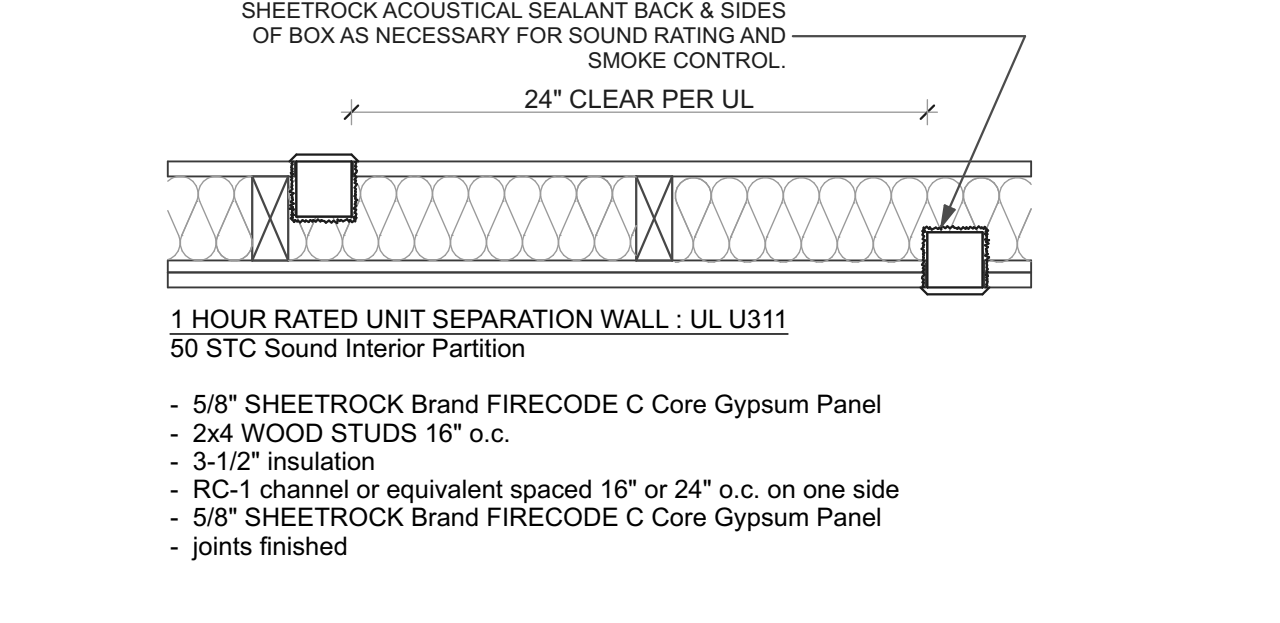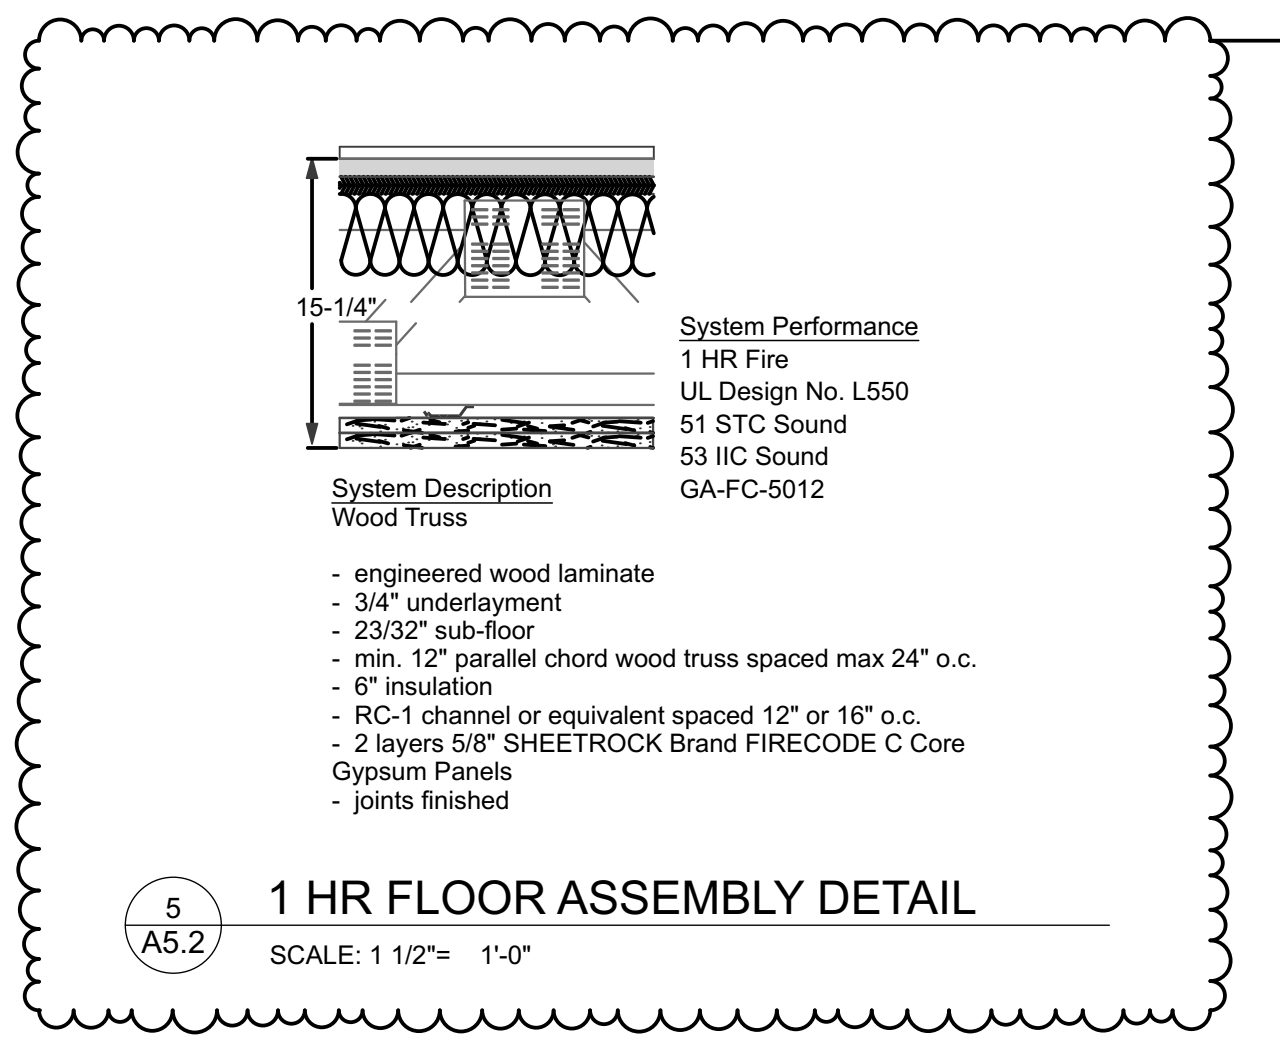

11
A5.2 **DWELLING UNIT SEPARATION DETAIL**
SCALE: 1 1/2" = 1'-0"

JP SHERIDAN LLC APARTMENT
PORTLAND, ME
88 WALNUT STREET

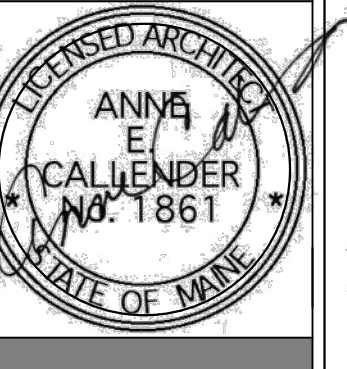

WHIPPLE CALLENDER ARCHITECTS

PO BOX 1276
PORTLAND, ME 04104
P 207.775.3696
F 207.775.3631
www.whipplecallender.com

DATE	DESCRIPTION
8-3-17	PERMITTING SET
9-11-17	CONSTRUCTION SET
9-21-17	REVISION TO GARAGE CANOPY LOCATION
10-15-17	REVISION FOR RIM JOIST HT. & MISC INT.
10-15-17	REVISION TO PLAN: FIRE SEPARATION DETAILS

DATE: 12/22/17
CHECKED BY: AEC
DRAWN BY: AEC / NC
JOB: 16-EHP
SHEET TITLE: PORCH DETAILS FLOOR AND WALL ASSEMBLY DETAILS

12-18-17 ISSUED
11-10-17 ISSUED
9-21-17 REVISIONS
9-11-17 FOR CONSTRUCTION

A5.2