


Rehabilitation of the Main Block and Ell at
131 Washington Avenue
 Jonathan Edwards
 Portland, Maine


Date: 2 October 2015
 Scale: As Shown
 Revisions:

Title:
 Building
 Sections


Sheet No: **A-3**

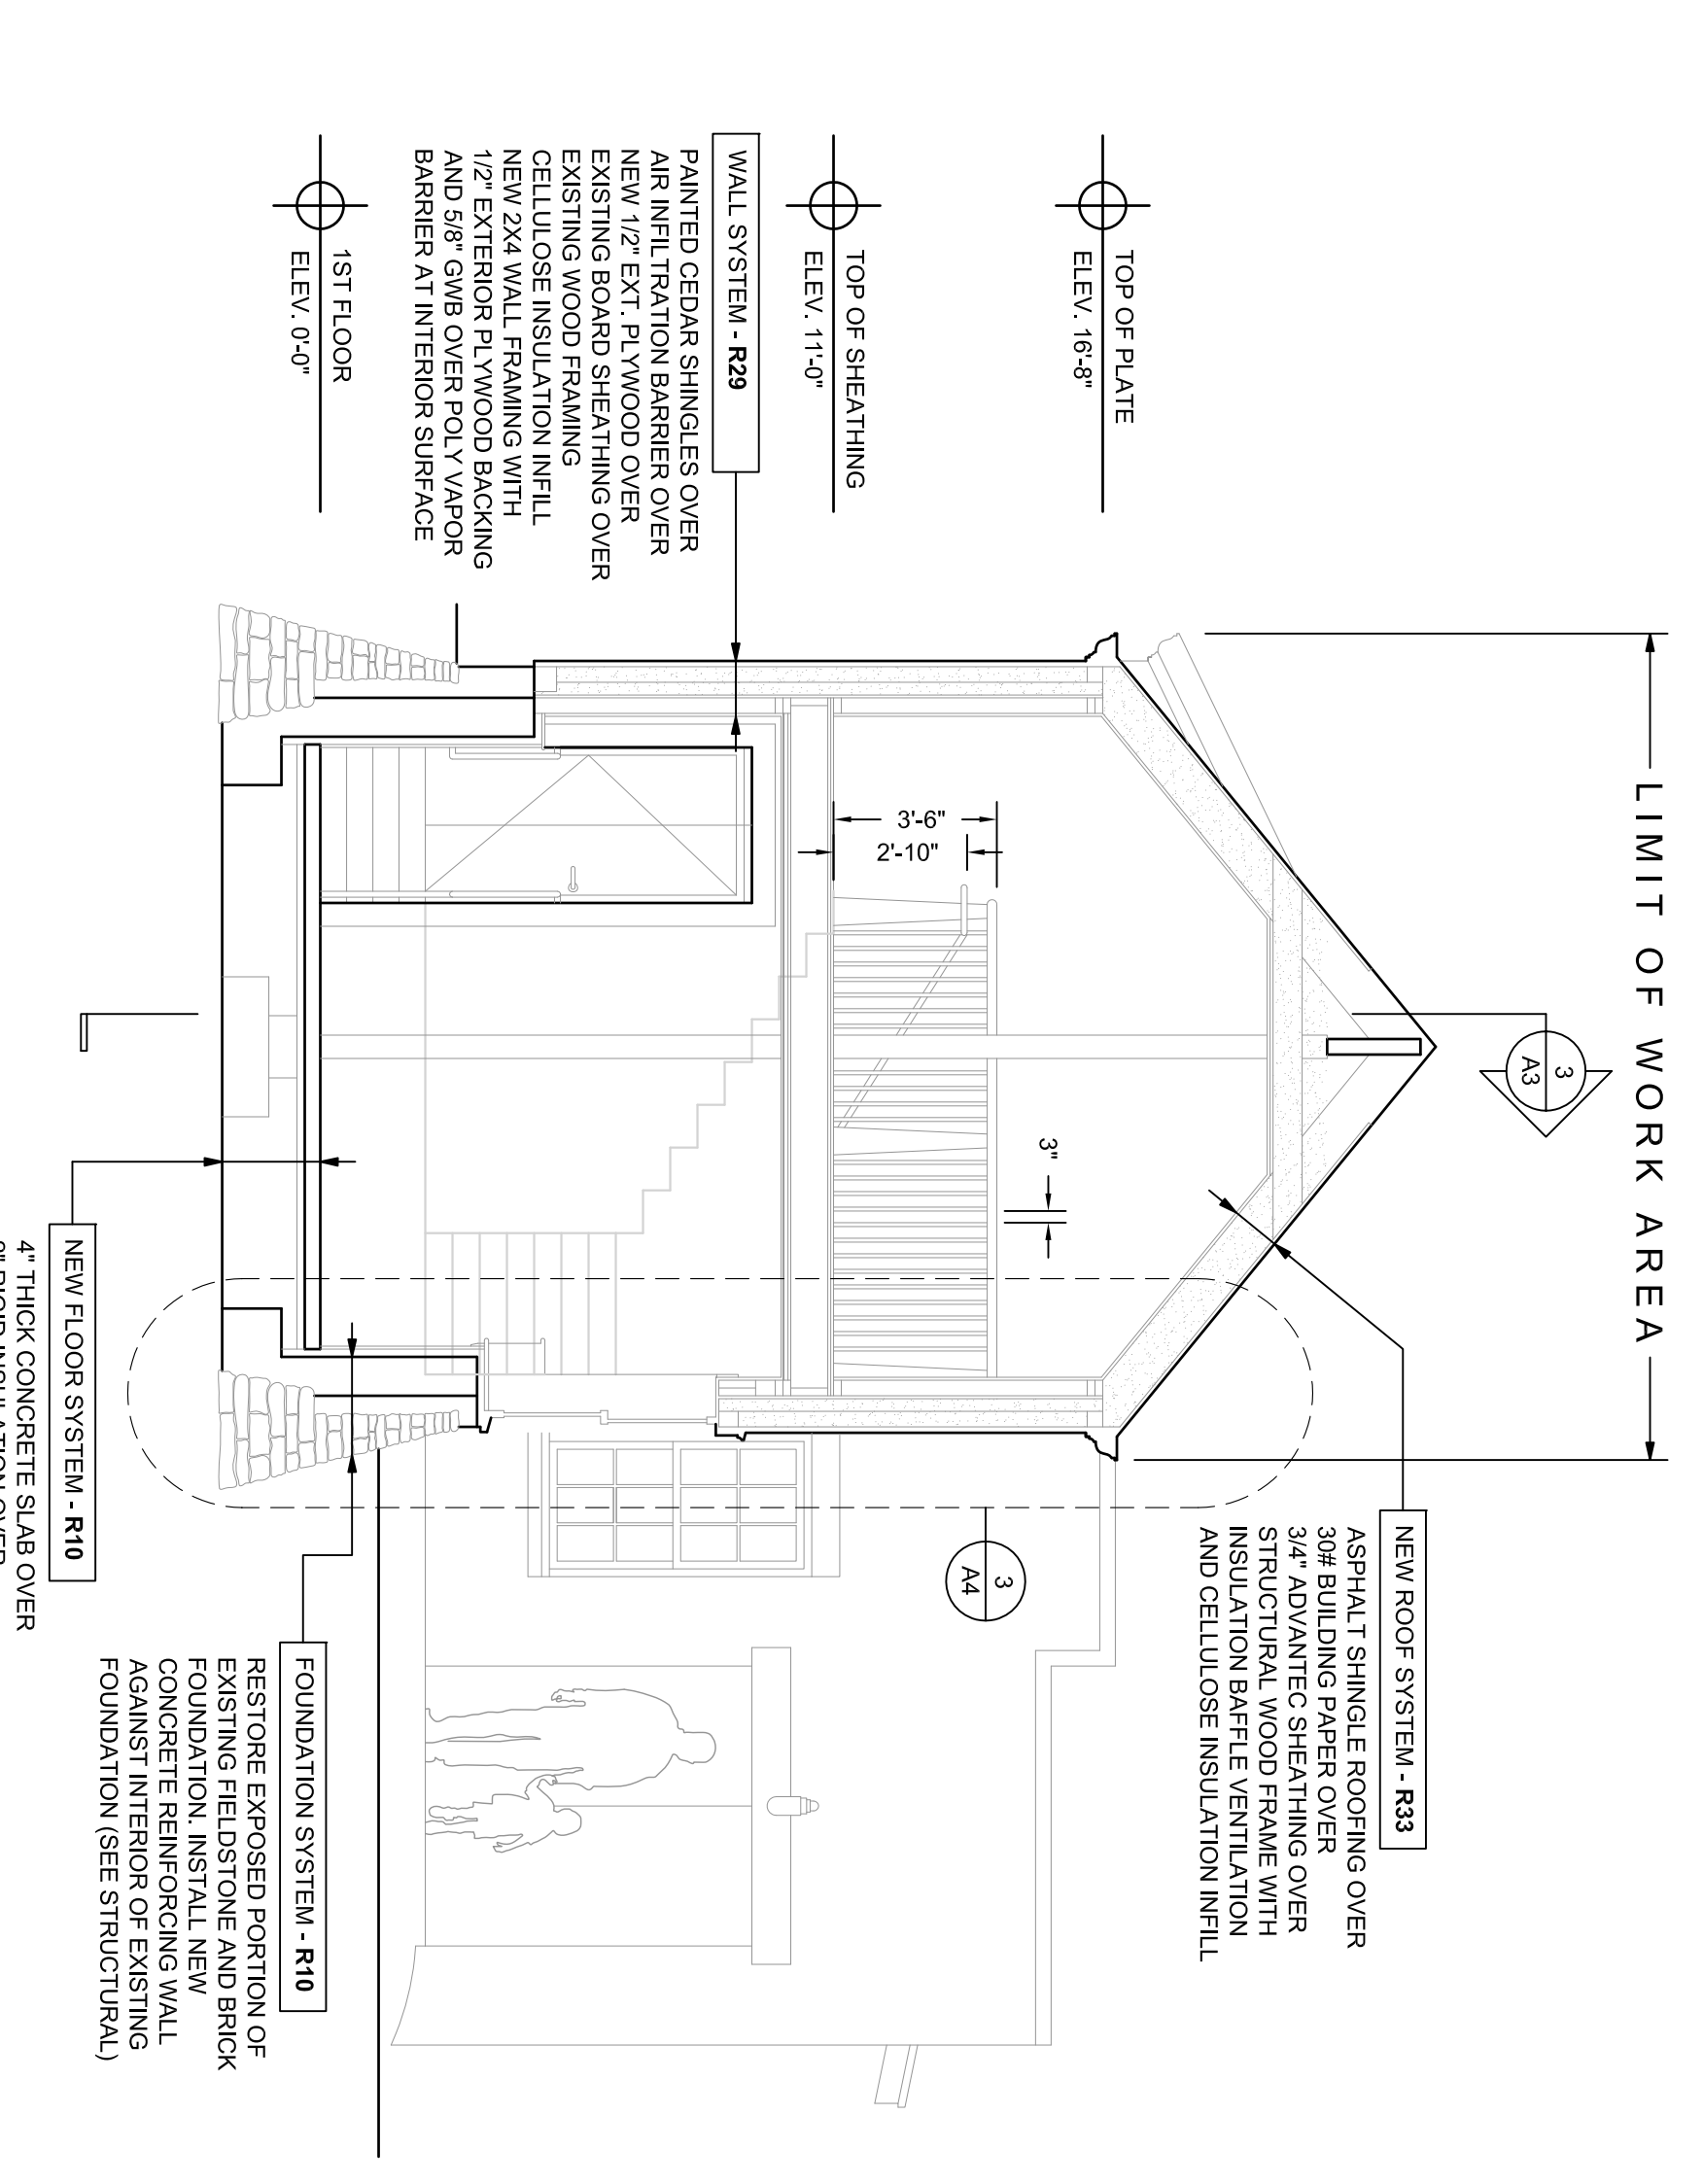


1 SECTION THROUGH MAIN BLOCK LOOKING EAST
 1/4" = 1'-0"

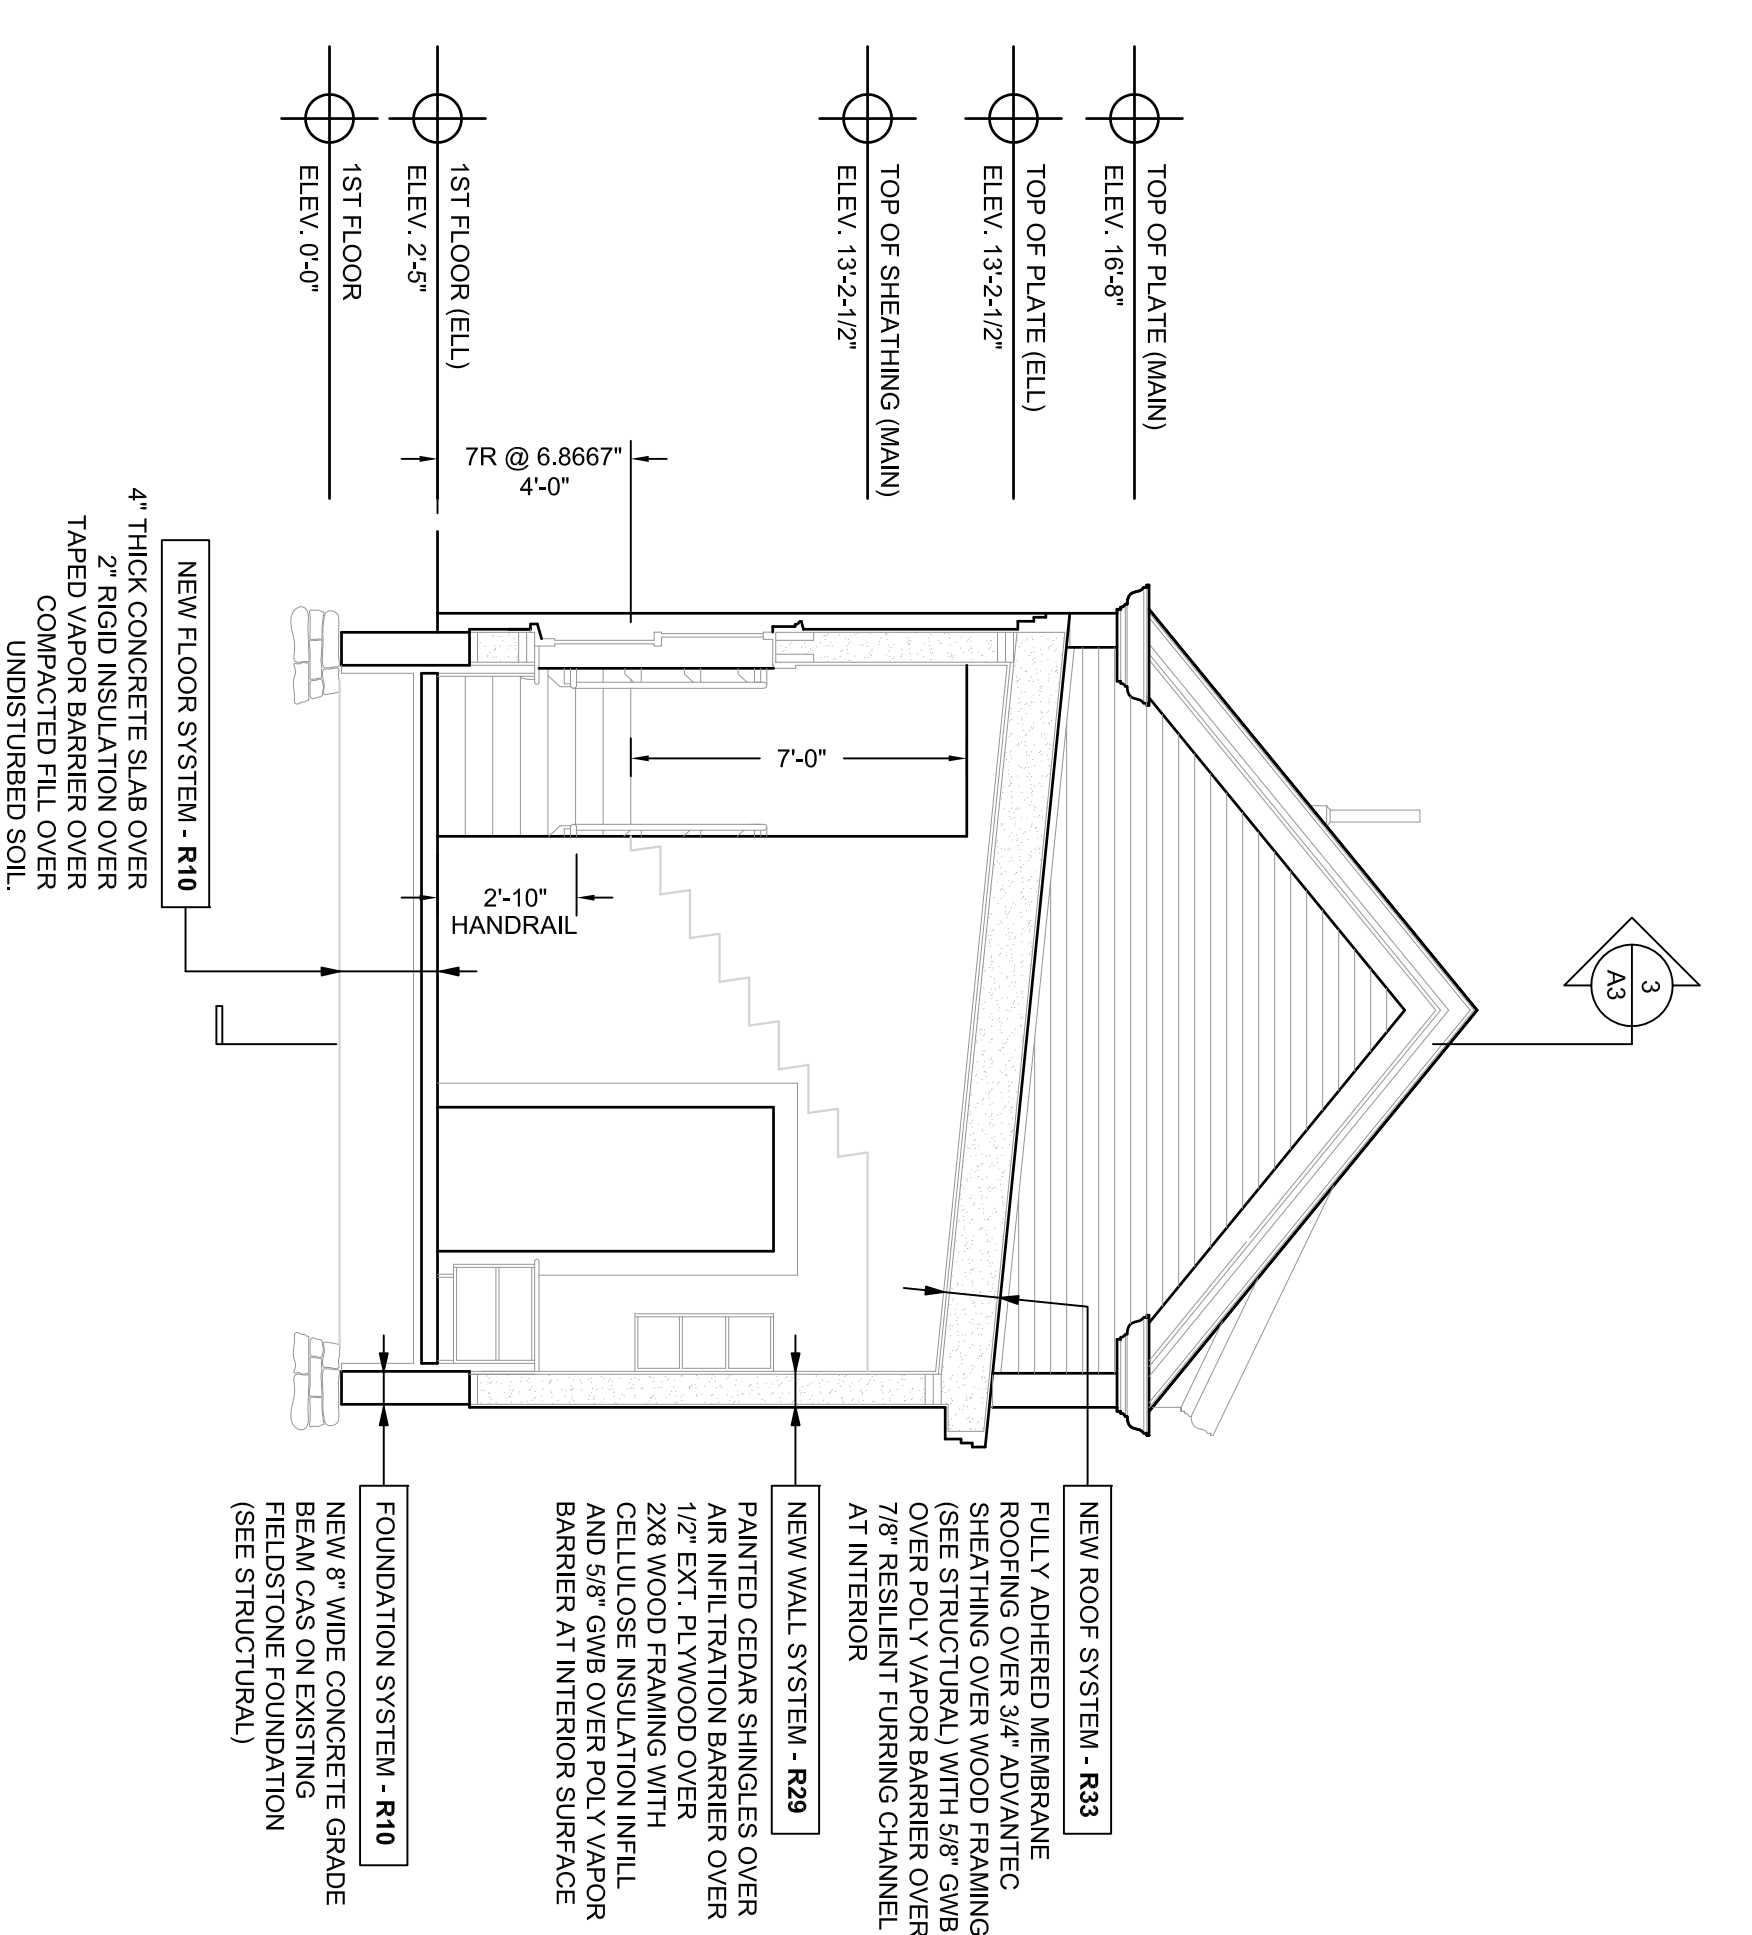

2 SECTION THROUGH SHOP LOOKING WEST
 1/4" = 1'-0"

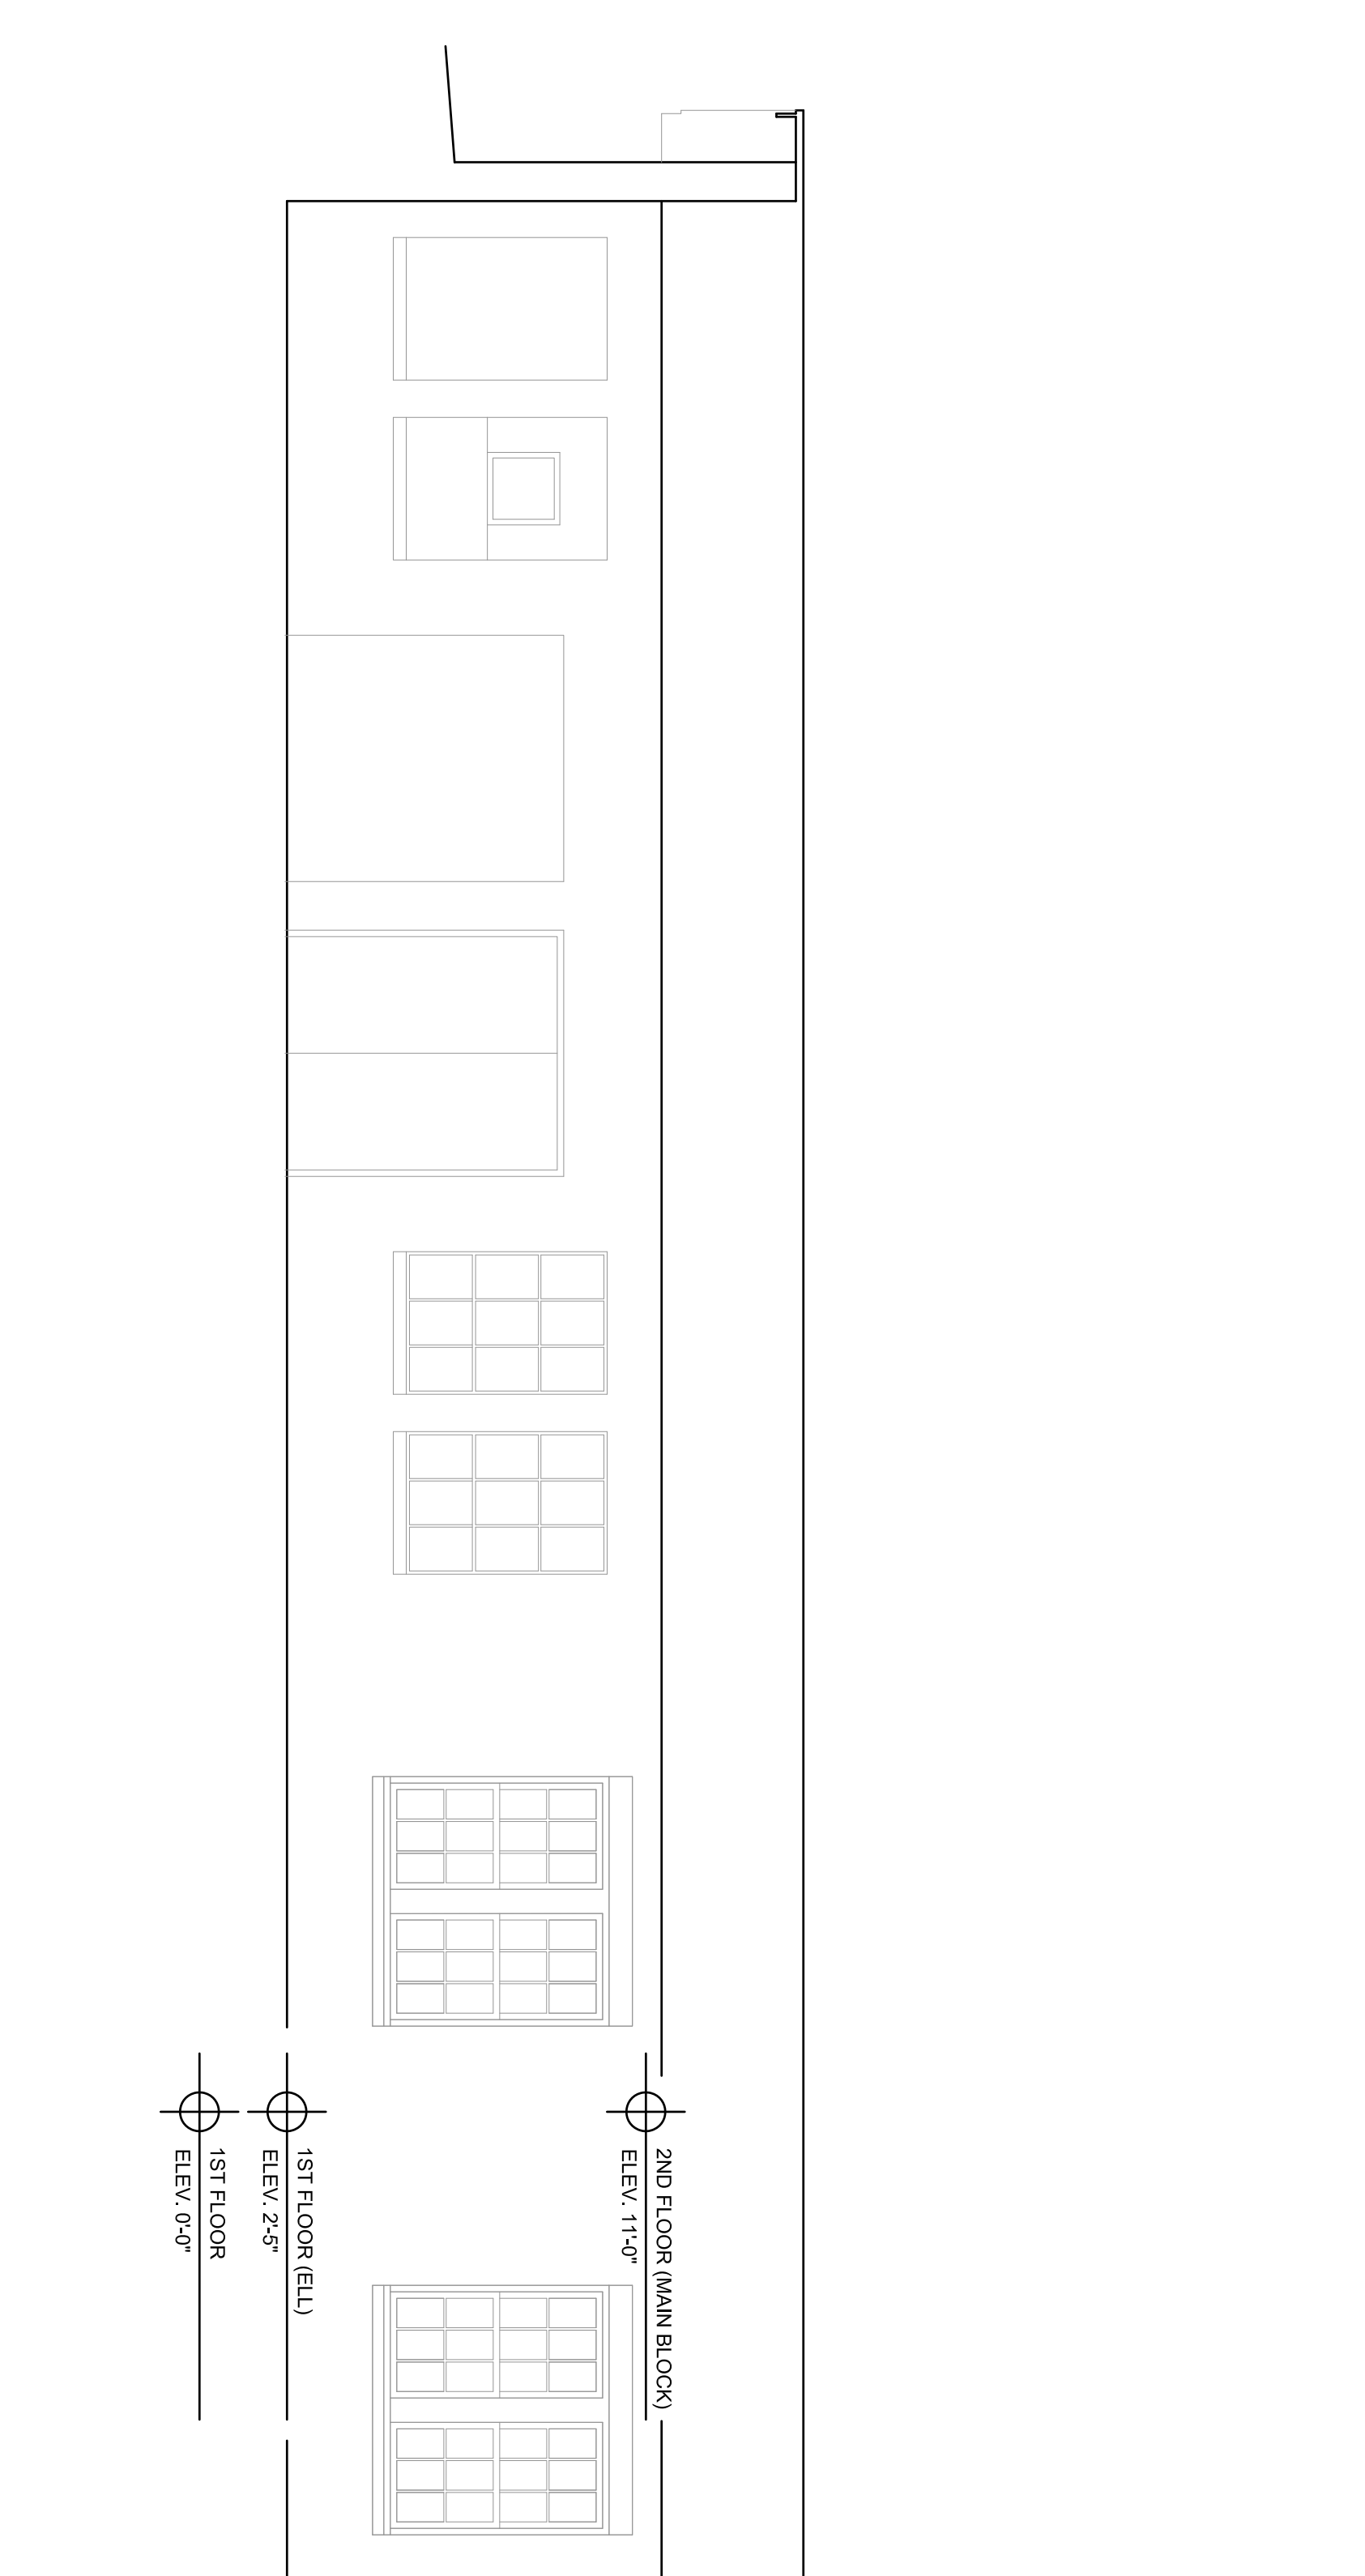

3 LONGITUDINAL SECTION LOOKING SOUTH
 1/4" = 1'-0"

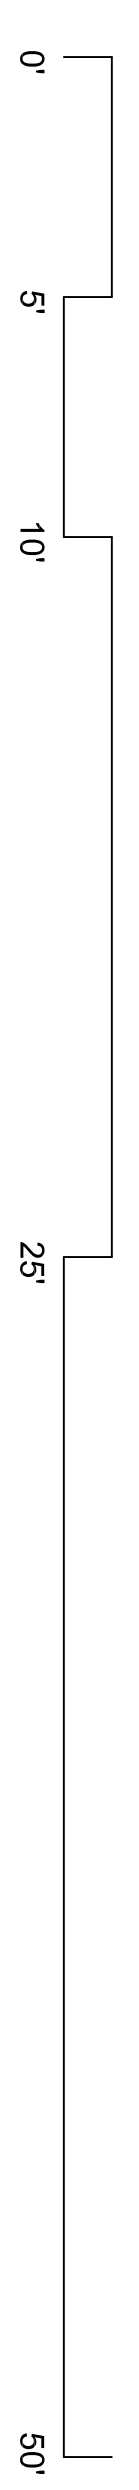

PERMIT SET