








WINDOW TYPES

1/4" = 1'-0"

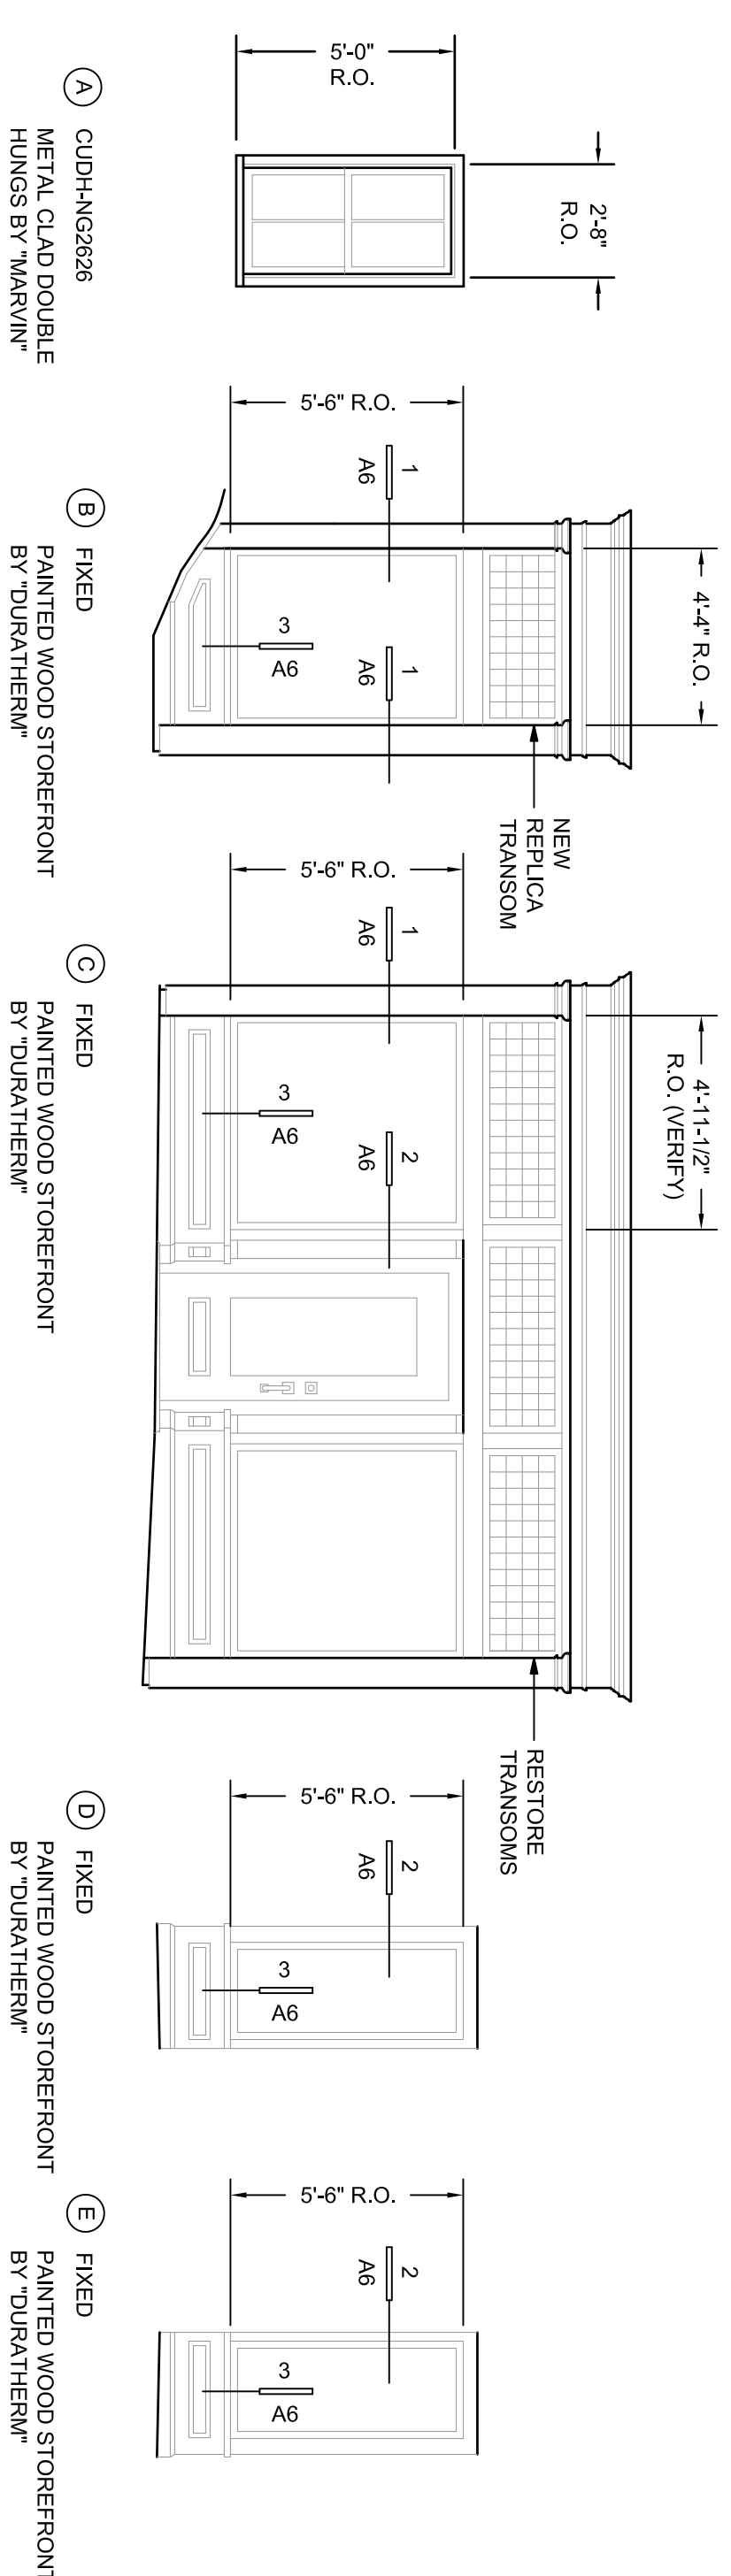


DOOR TYPES

1/4" = 1'-0"

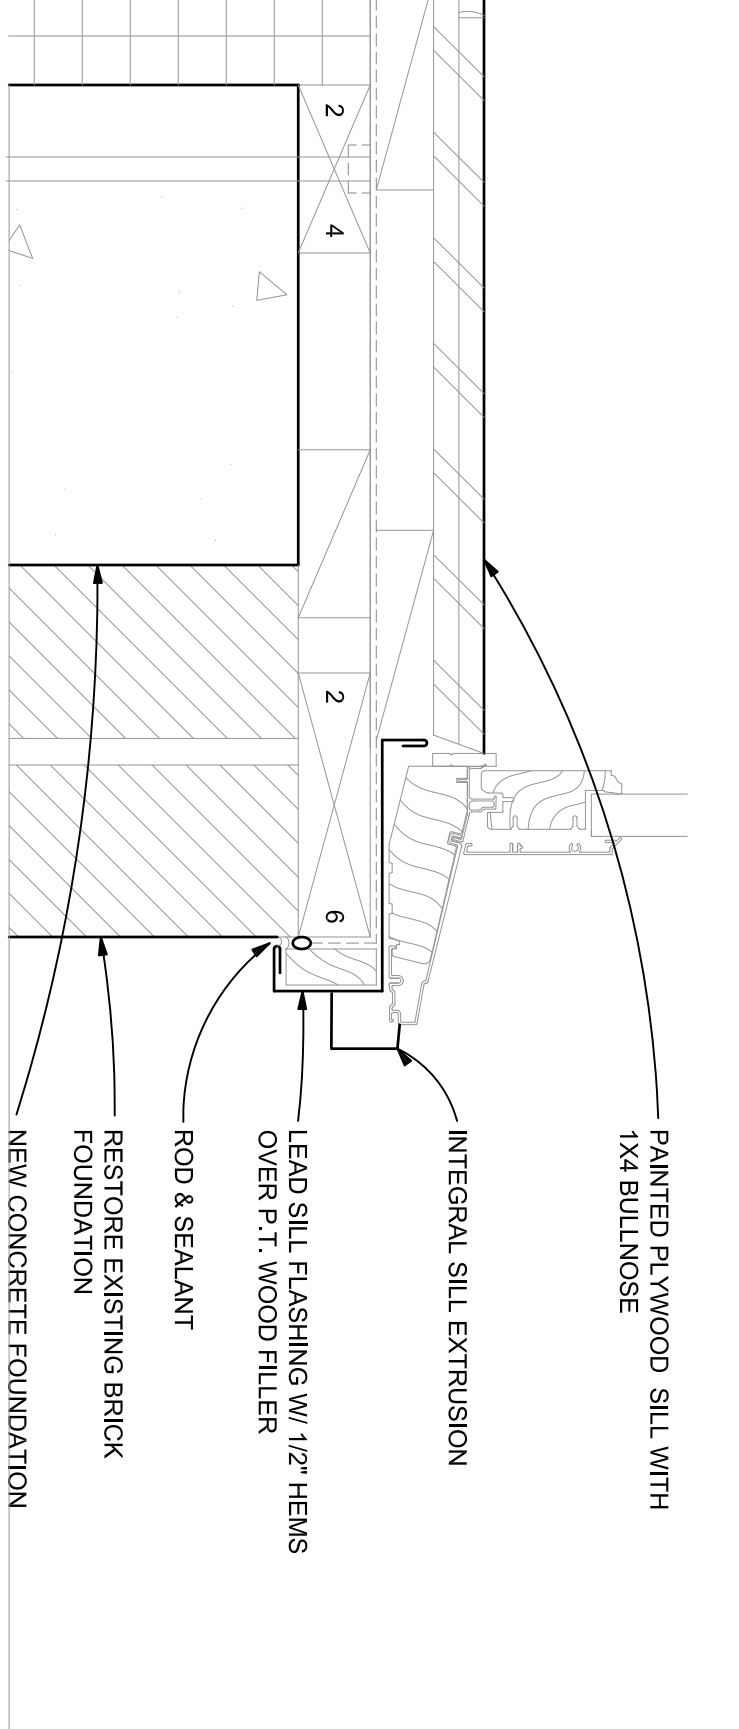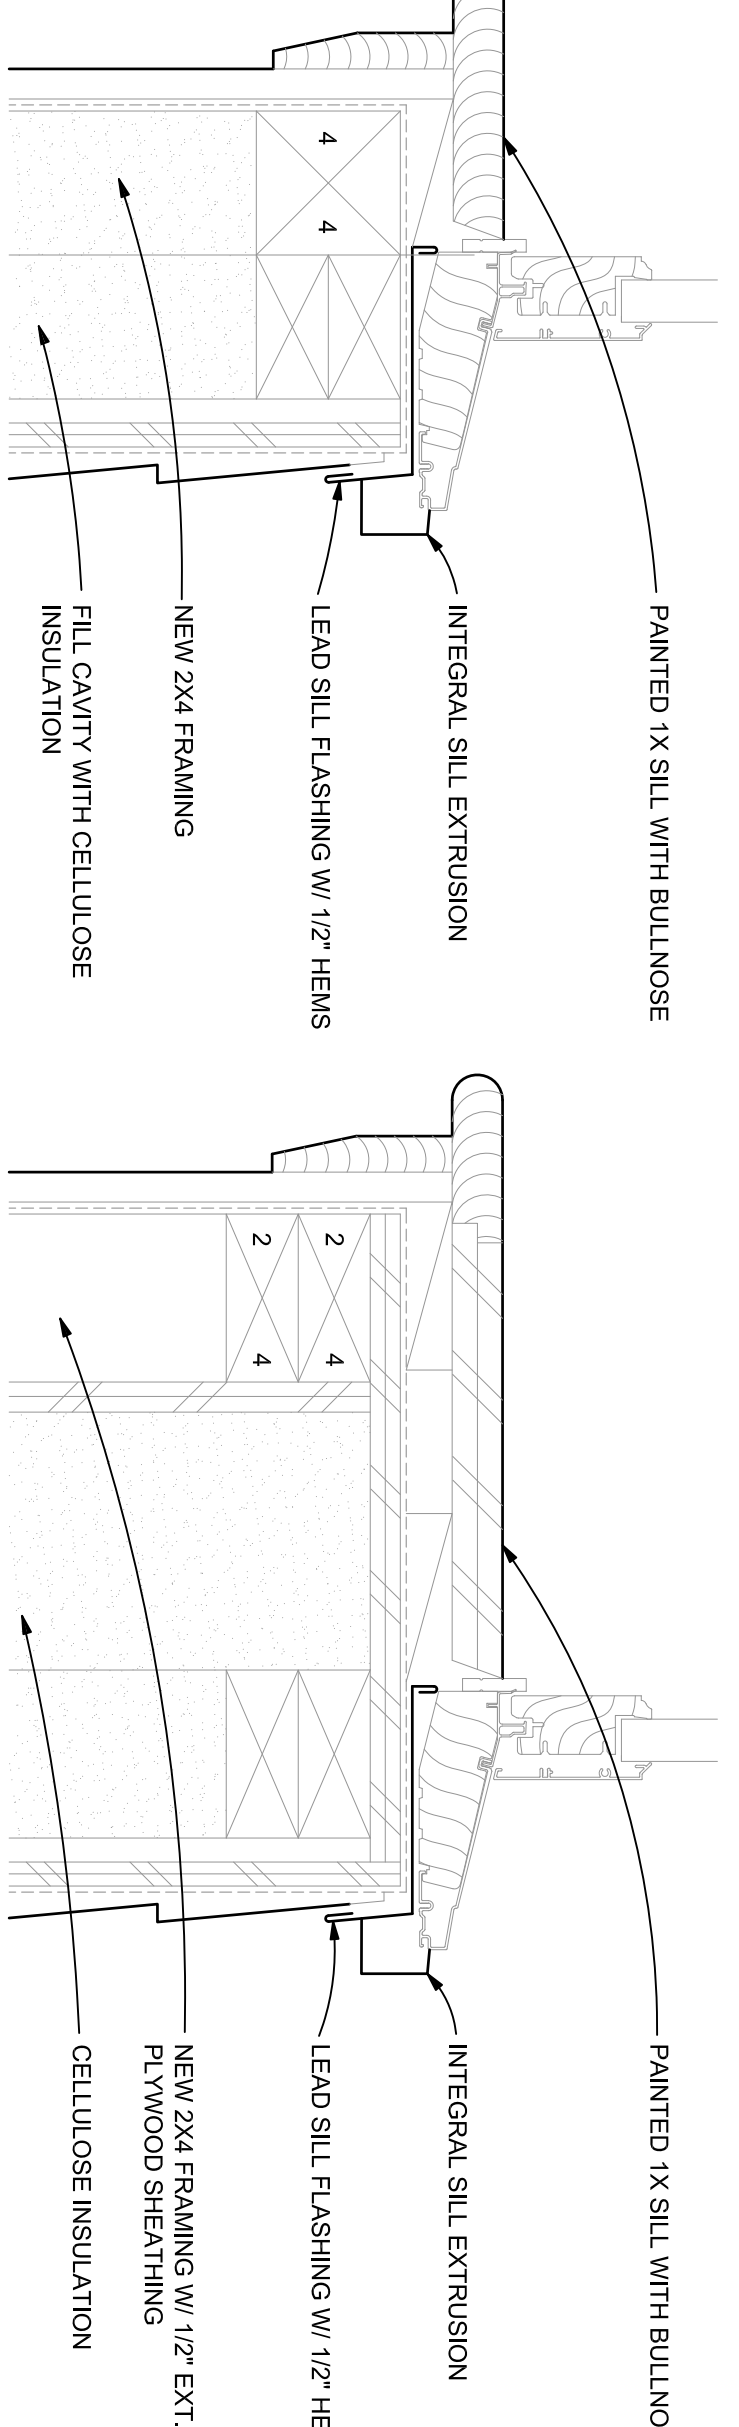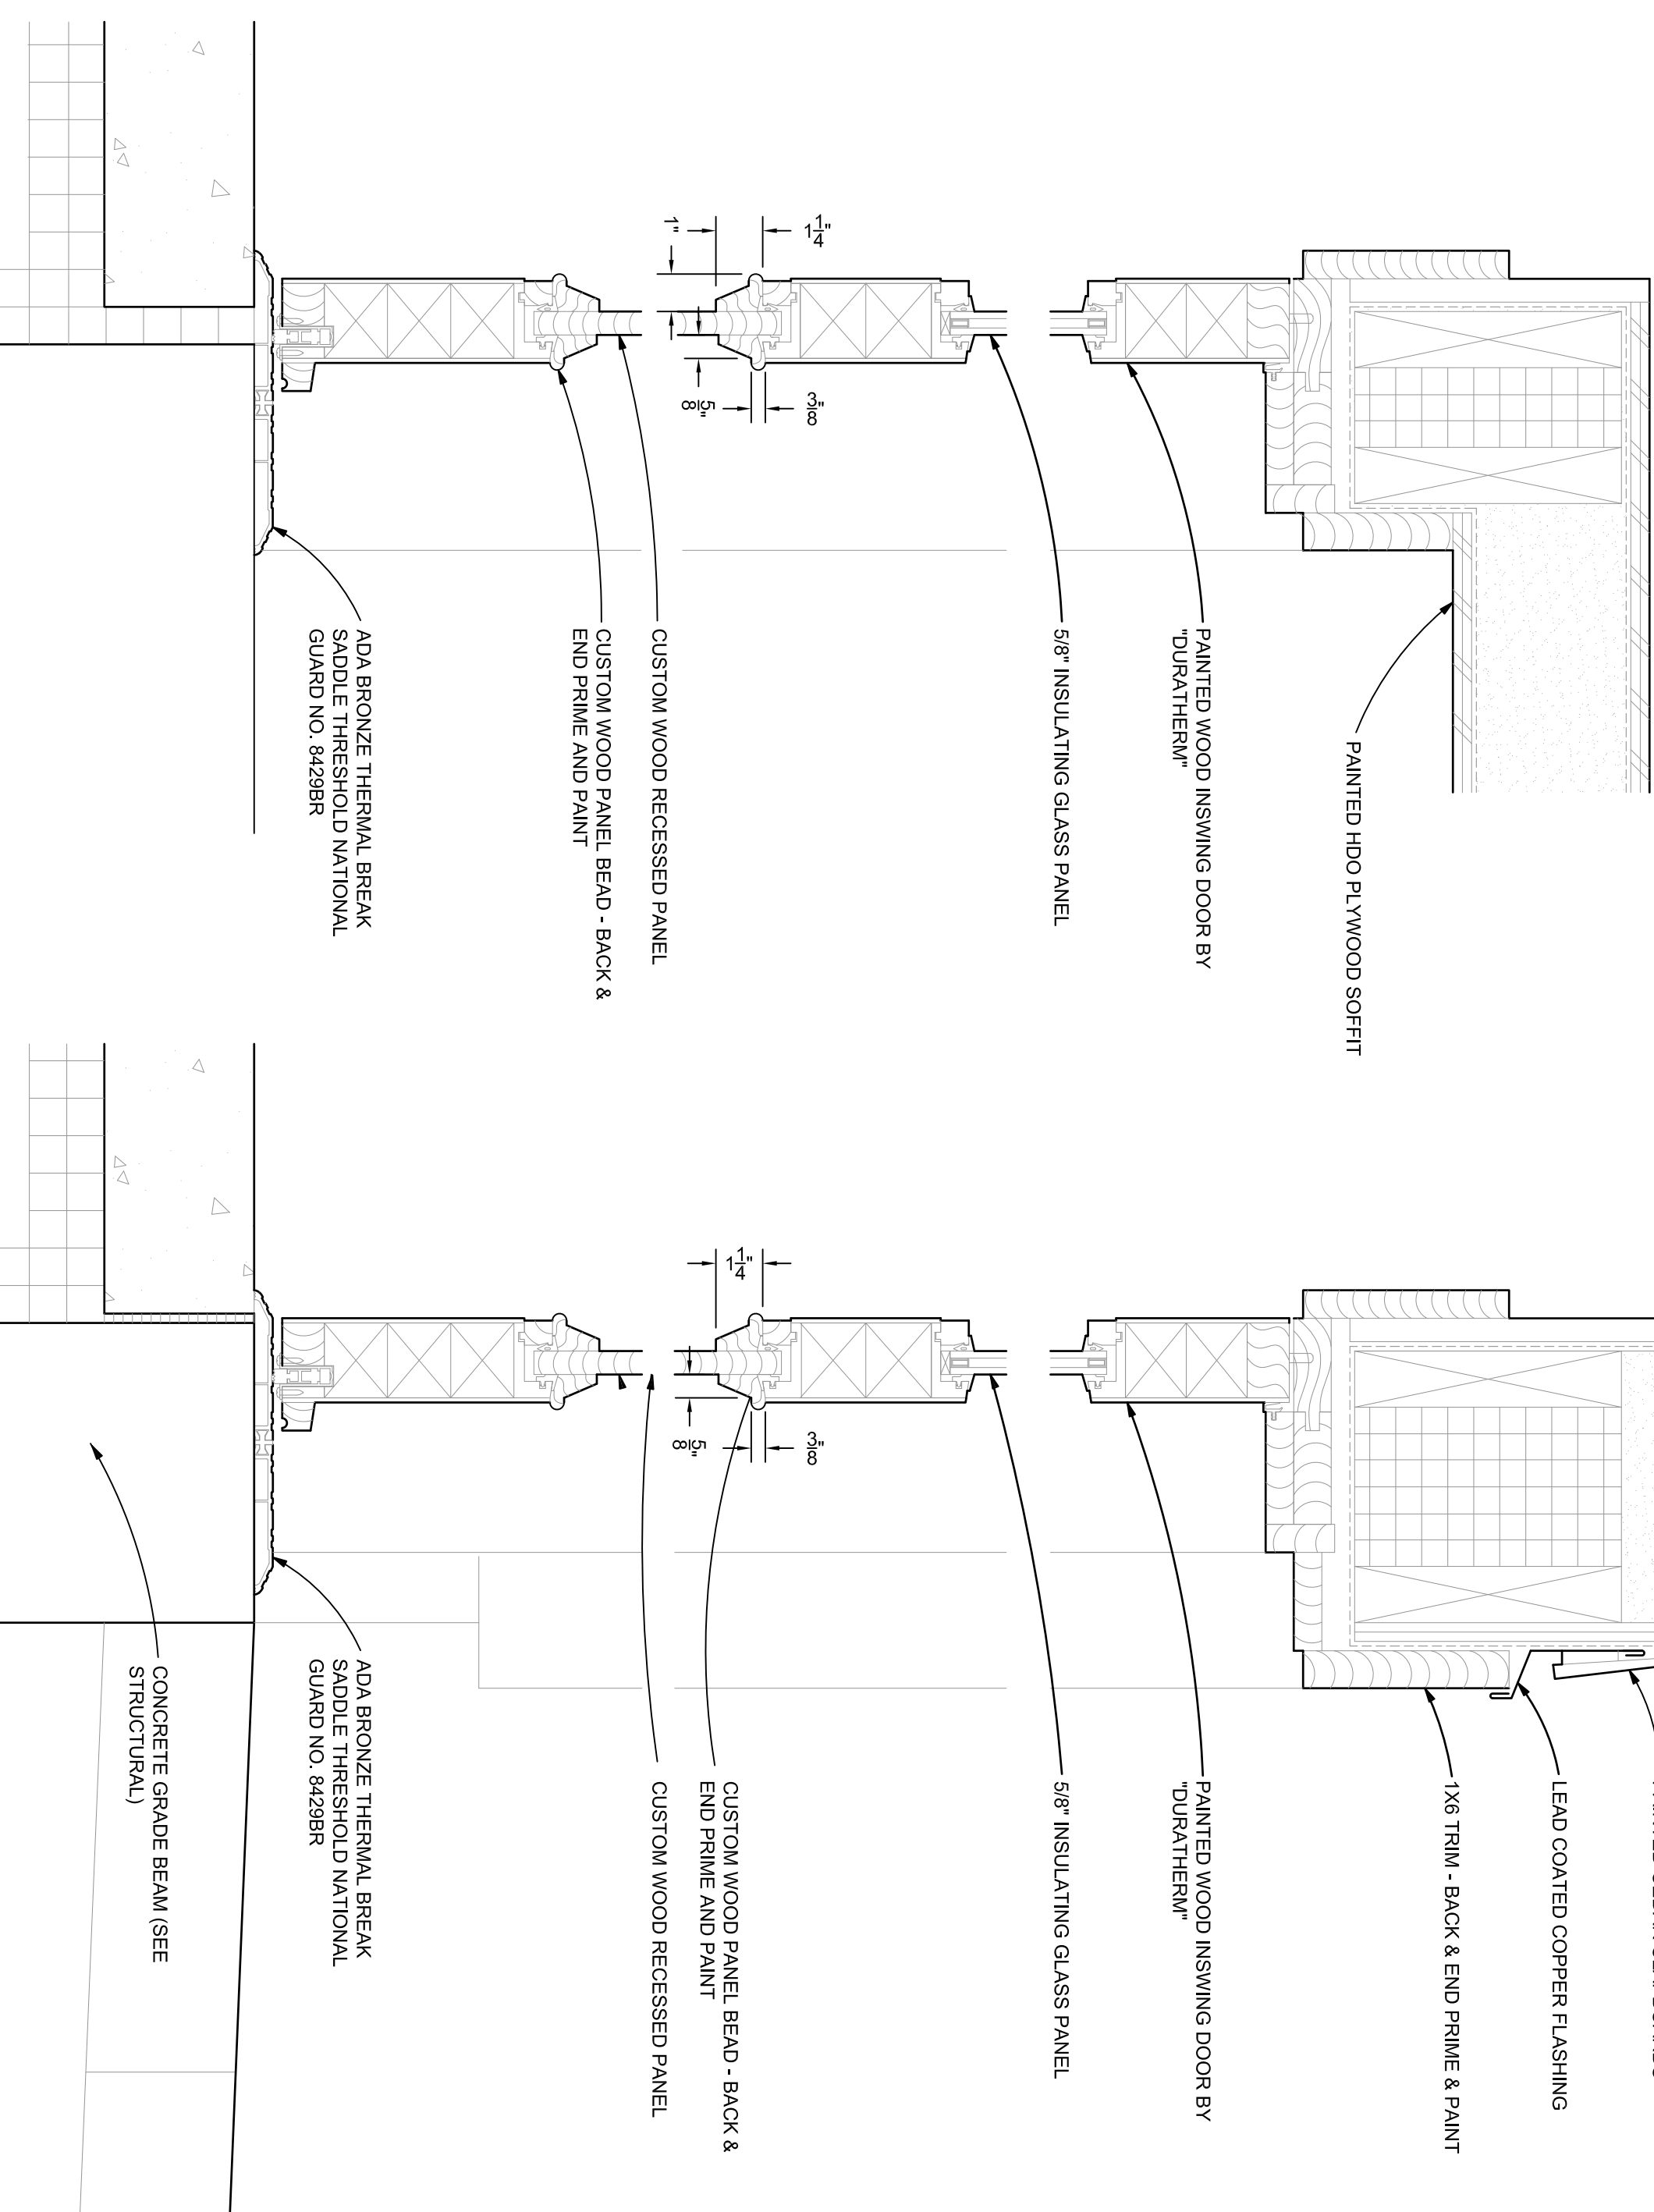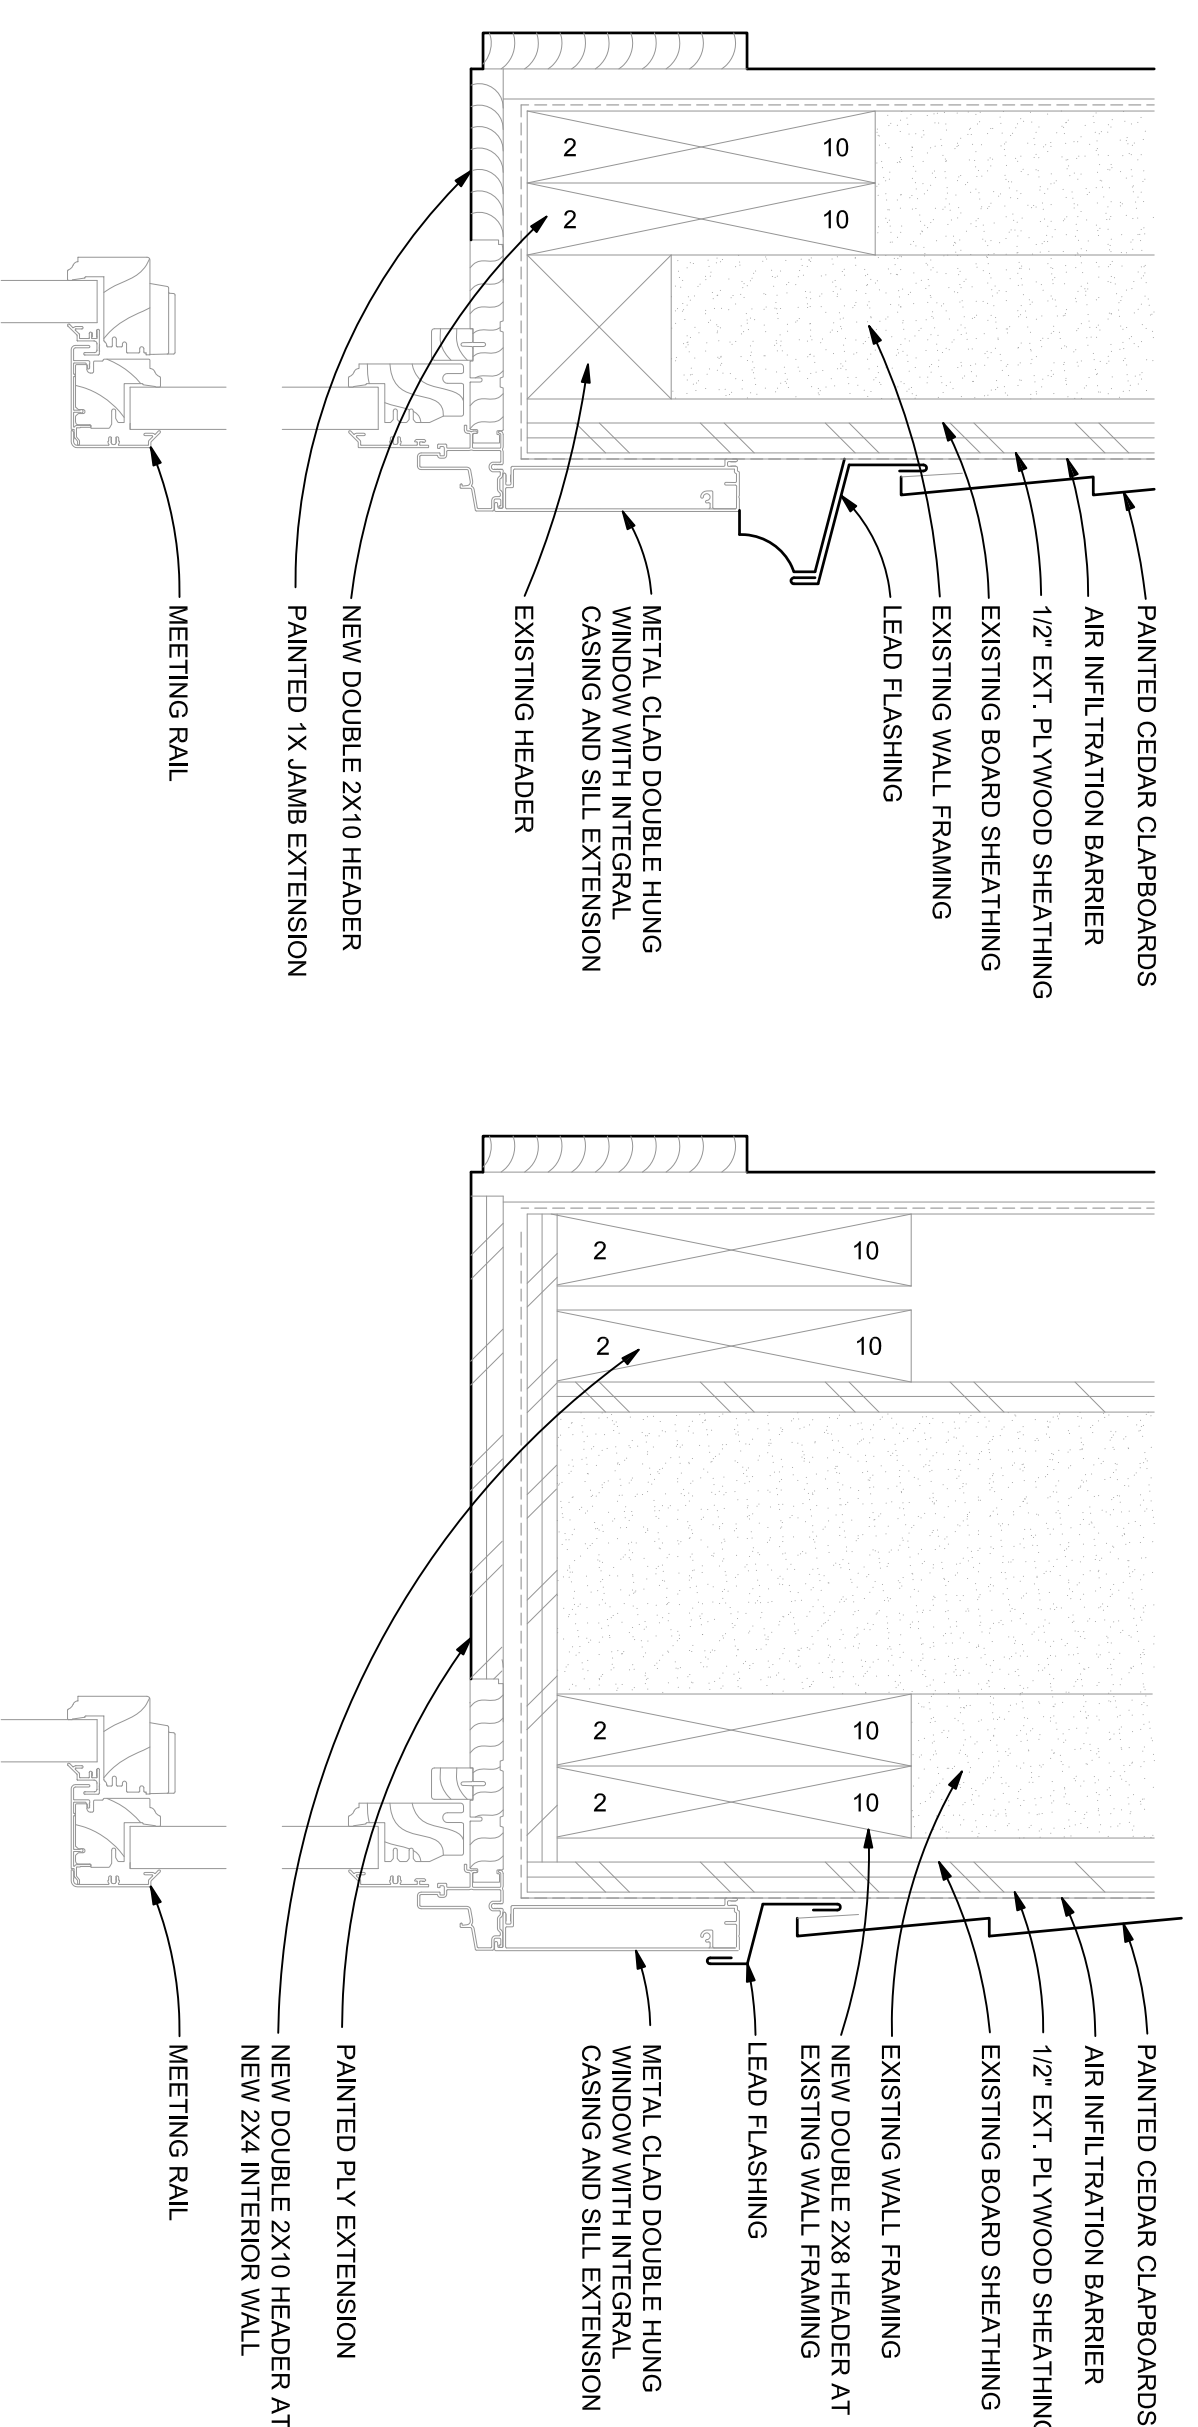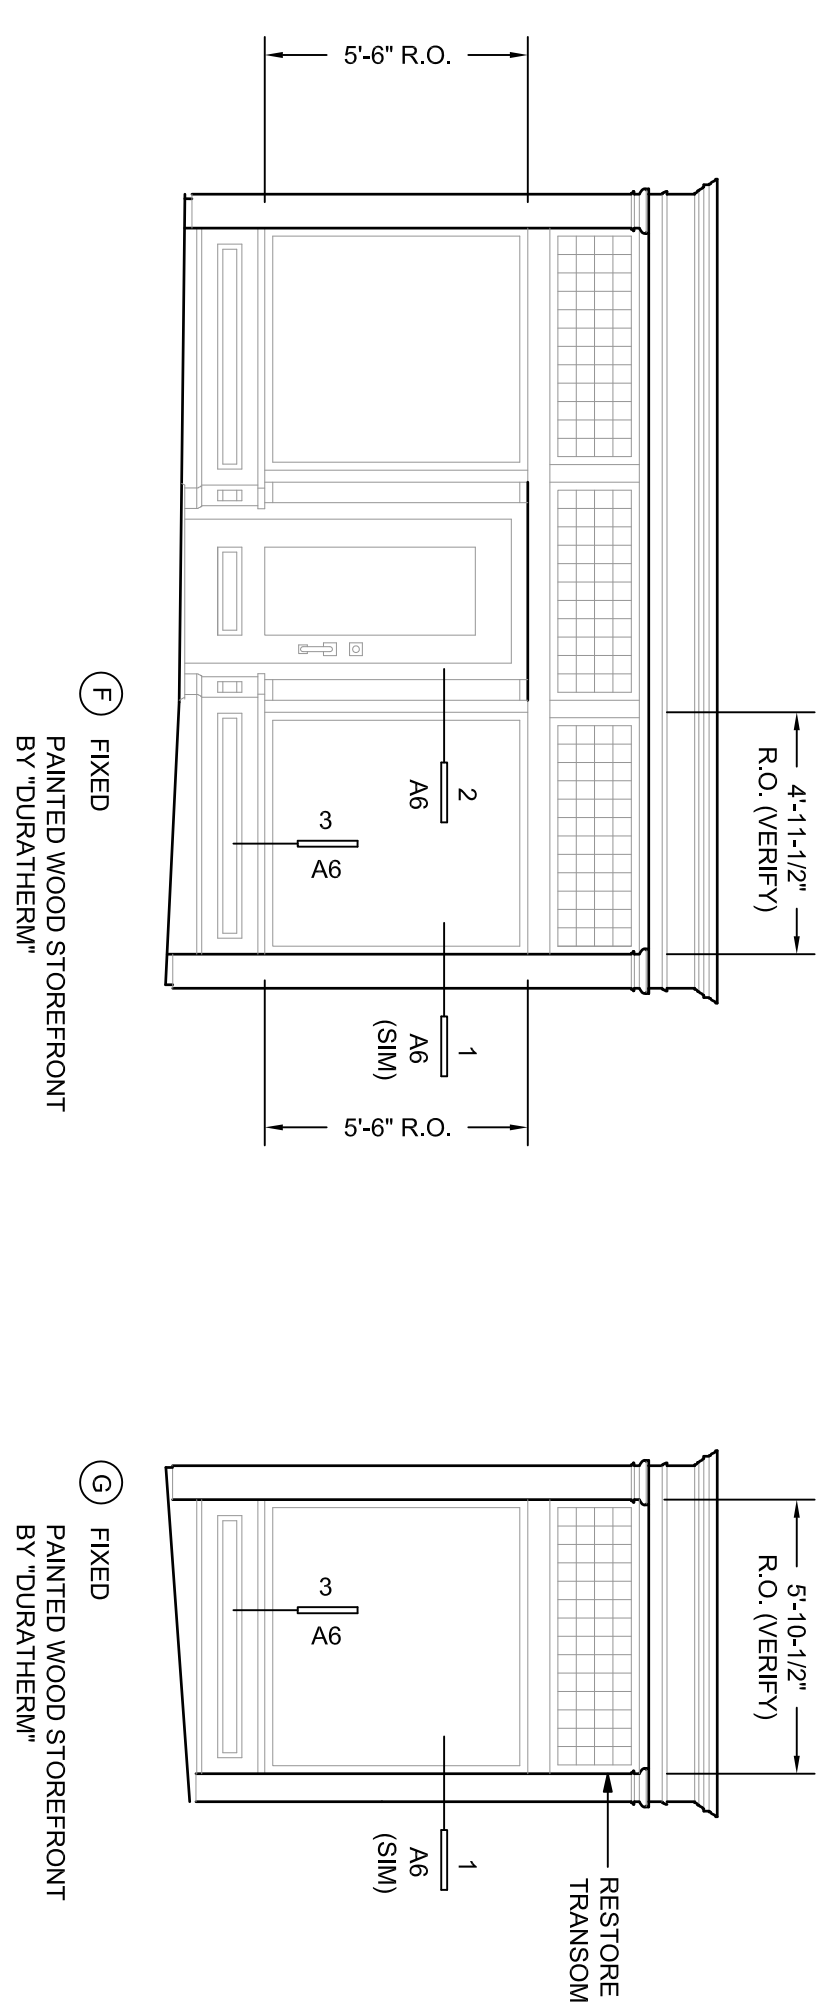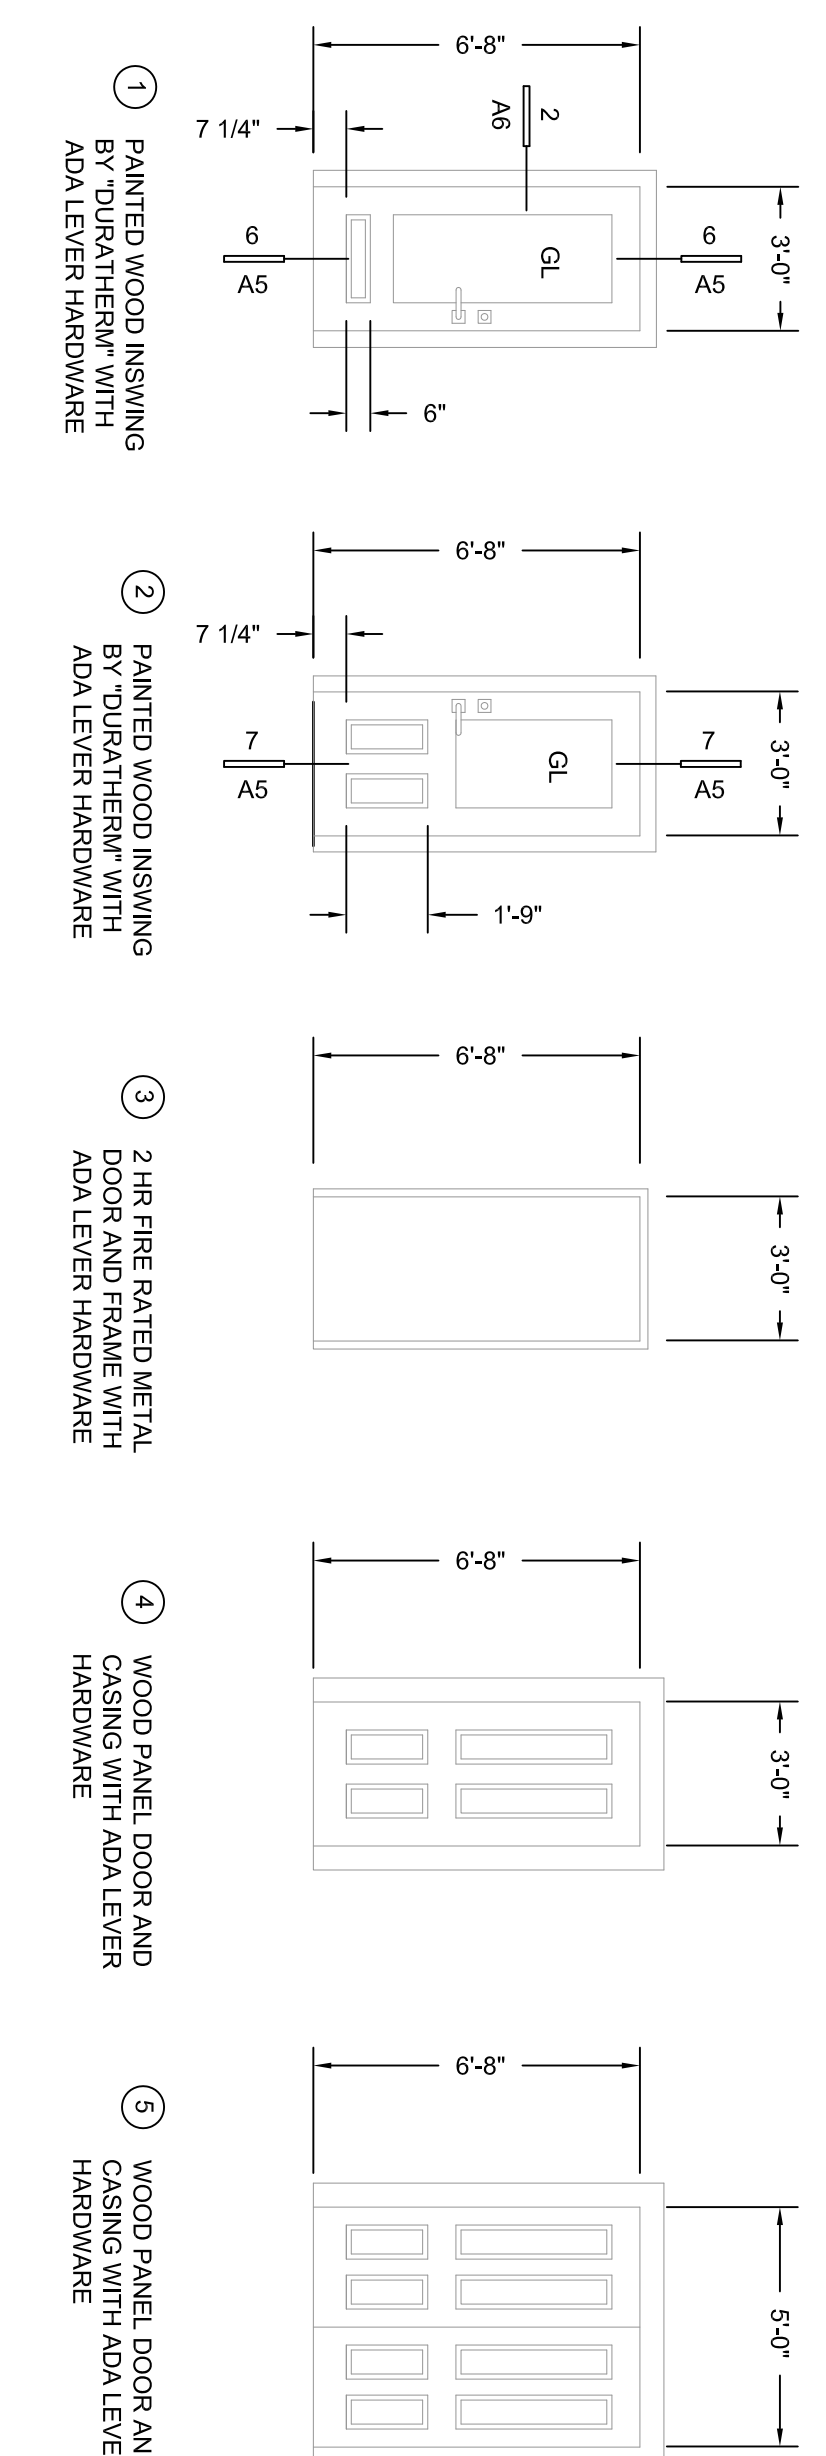

Rehabilitation of the Main Block and Ell at
131 Washington Avenue
 Jonathan Edwards
 Portland, Maine

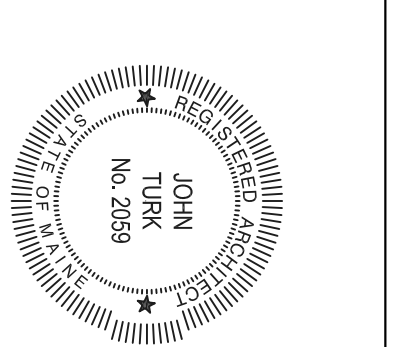

th-architects, llc
 28 DUNKERK STREET
 PORTLAND, MAINE 04101
 TEL. 207.761.9662
 FAX. 207.761.9666

Date: 2 October 2015
 Scale: As Shown
 Revisions:

Title:
 Doors and
 Windows

Sheet No.:
A-5

PERMIT SET