



S 4
SECTION OF MAIN BLOCK LOOKING EAST
SCALE: 1/2" = 1'-0" ON 24" X 36" SHEET

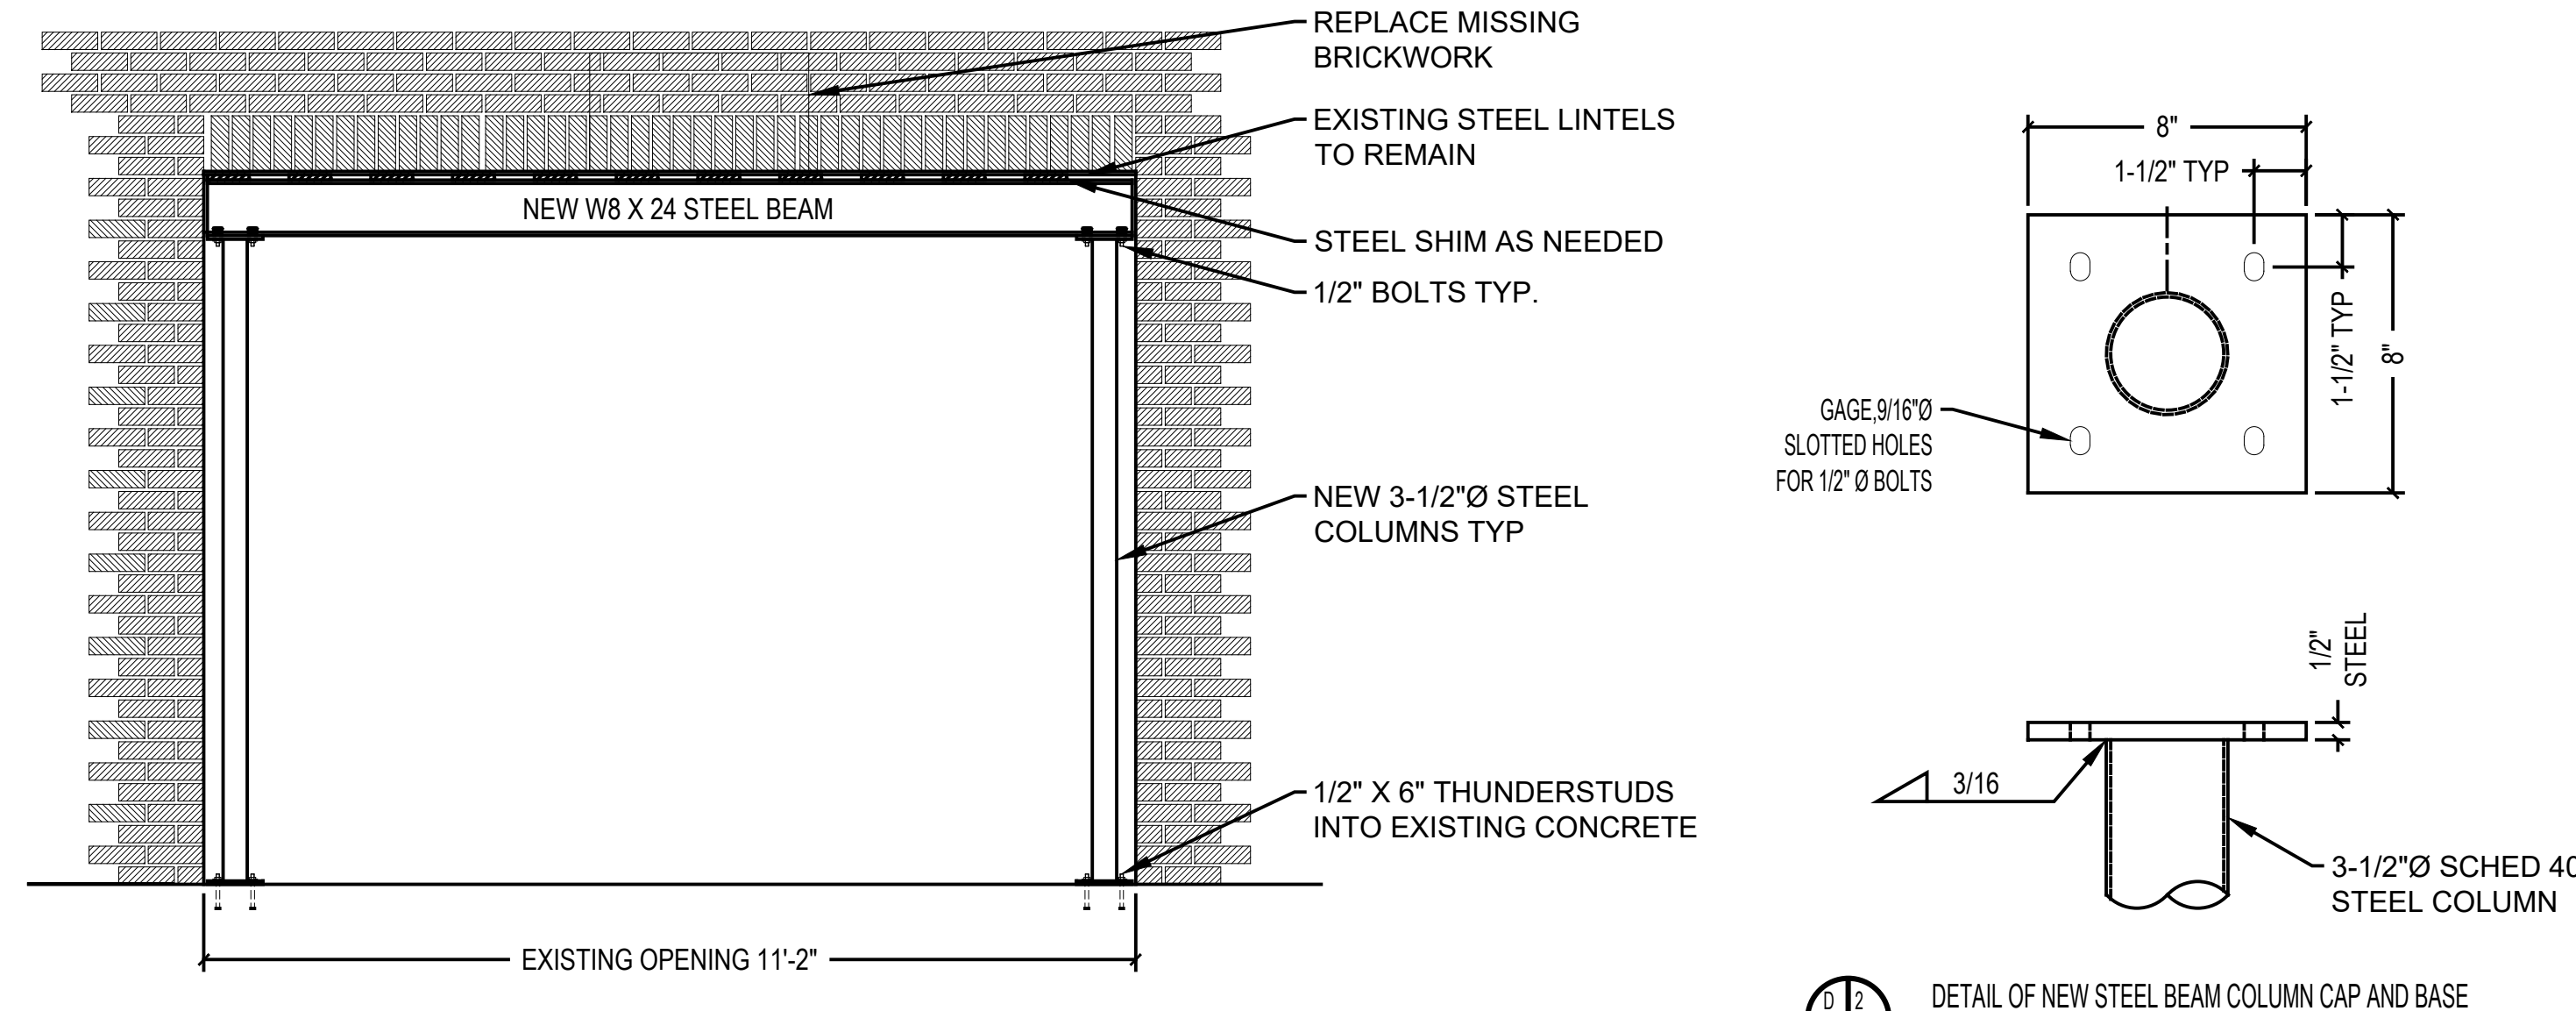

D 1
DETAIL OF NEW STEEL BEAM AT OPENING BETWEEN STUDIO AND ELL
SCALE: 1/2" = 1'-0" ON 24" X 36" SHEET

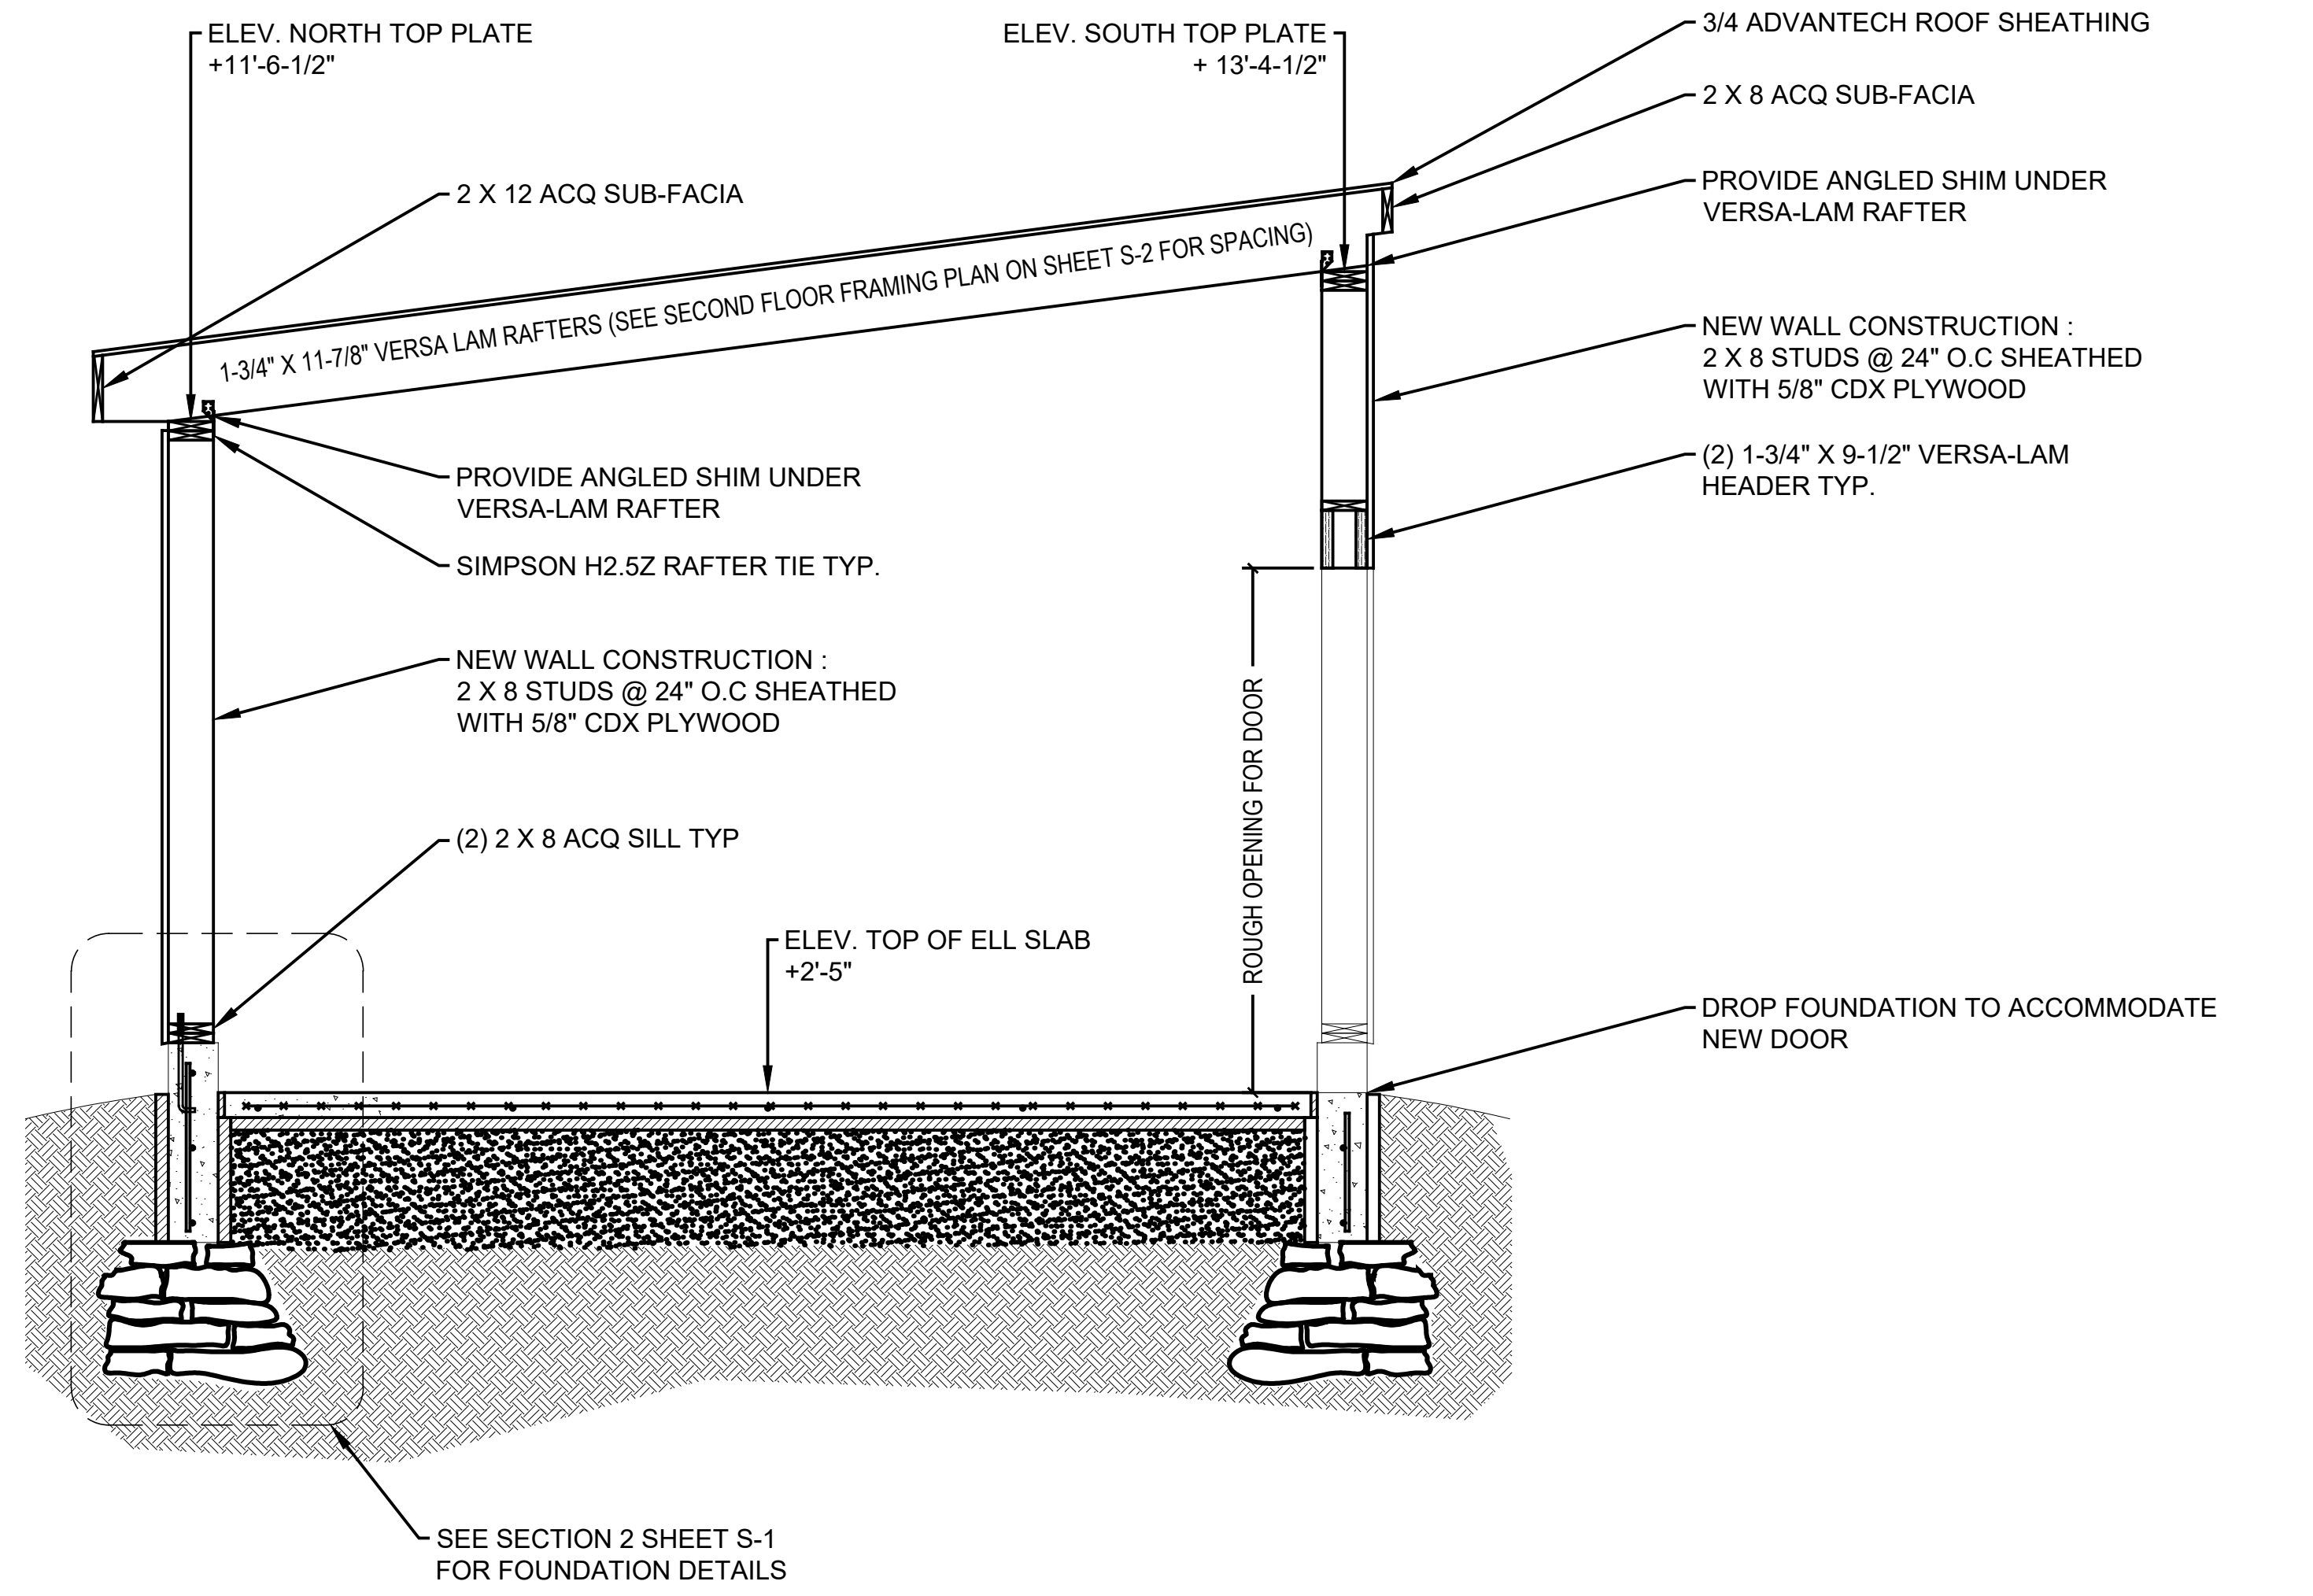

S 5
SECTION OF NEW CONSTRUCTION AT ELL LOOKING WEST
SCALE: 1/2" = 1'-0" ON 24" X 36" SHEET

PERMIT SET