



© 2016 RYAN SENATORE ARCHITECTURE

123 WASHINGTON
123 WASHINGTON AVENUE
PORTLAND, MAINE



RYAN SENATORE ARCHITECTURE
966 CONGRESS STREET
PORTLAND, MAINE 04101
207-656-6414
senatorearchitecture.com

CONSULTANTS:

REVISIONS:

DATE: DECEMBER 05, 2016

PROJECT No. 1638

DRAWN BY: JPF


CHECKED BY: RJS

SCALE: AS NOTED


SHEET TITLE:

SECTIONS


A3-0

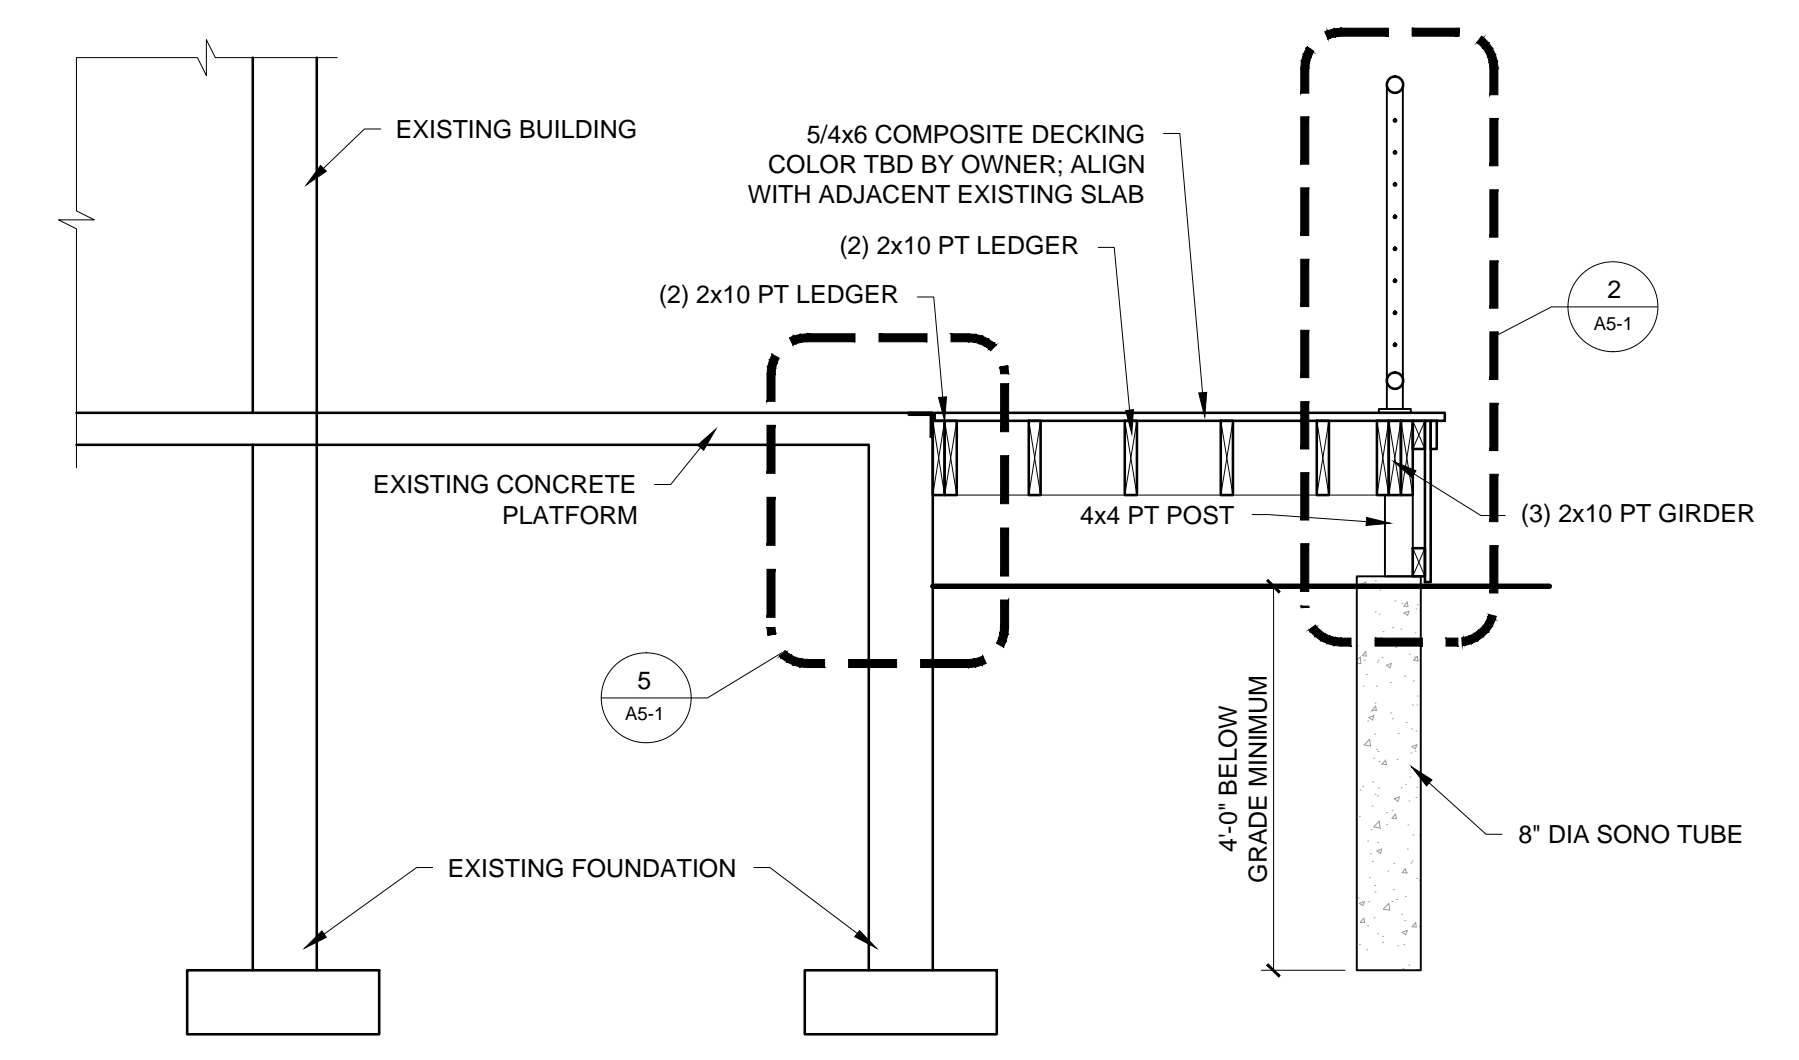


4 NEW LANDING SECTION DETAIL
1/2" = 1'-0"

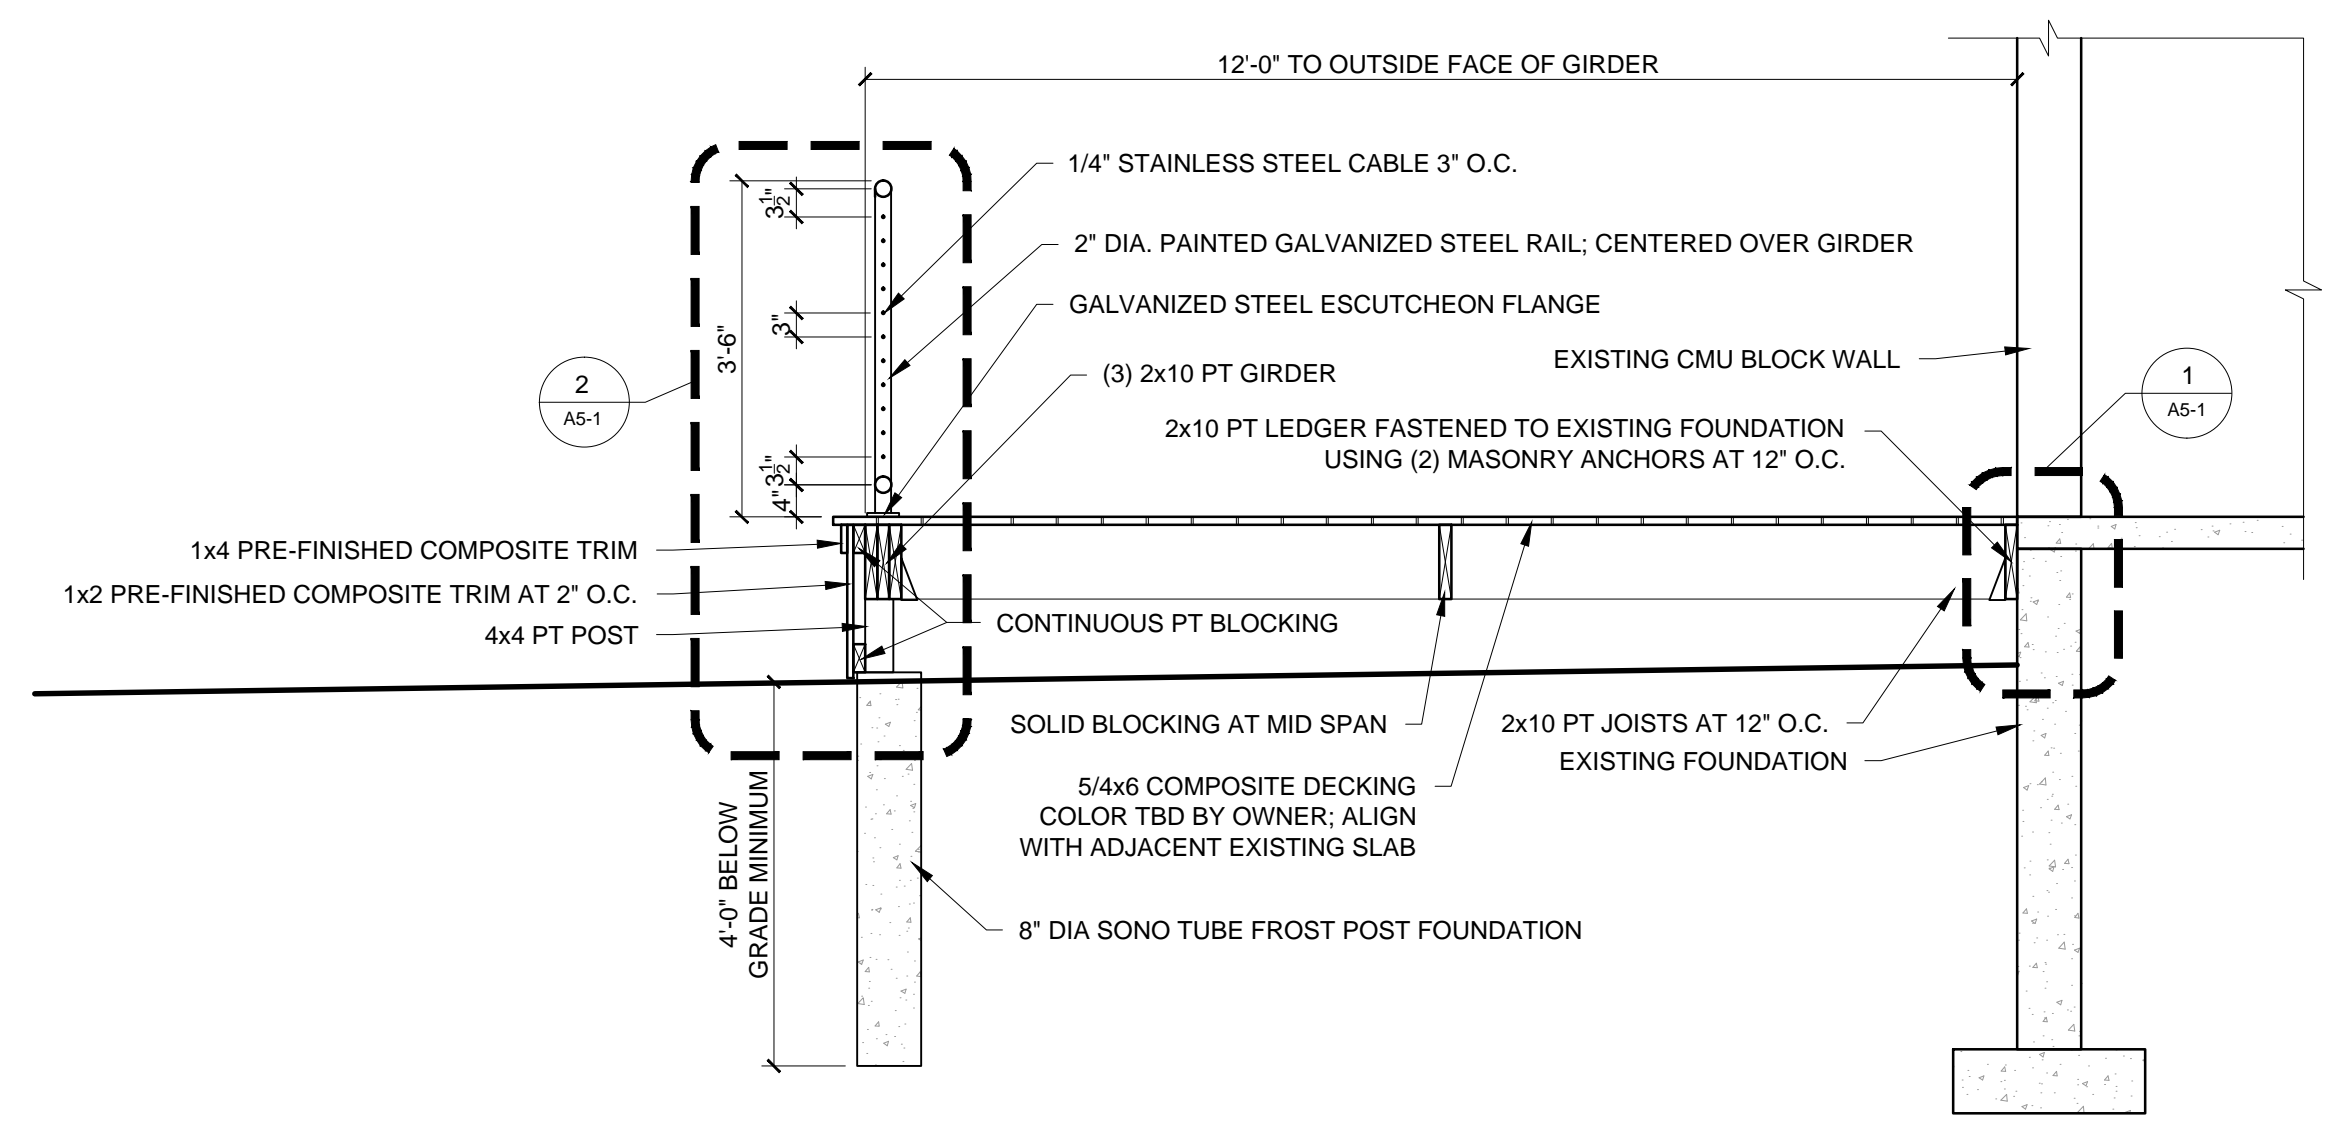

2 NEW PATIO SECTION DETAIL
1/2" = 1'-0"

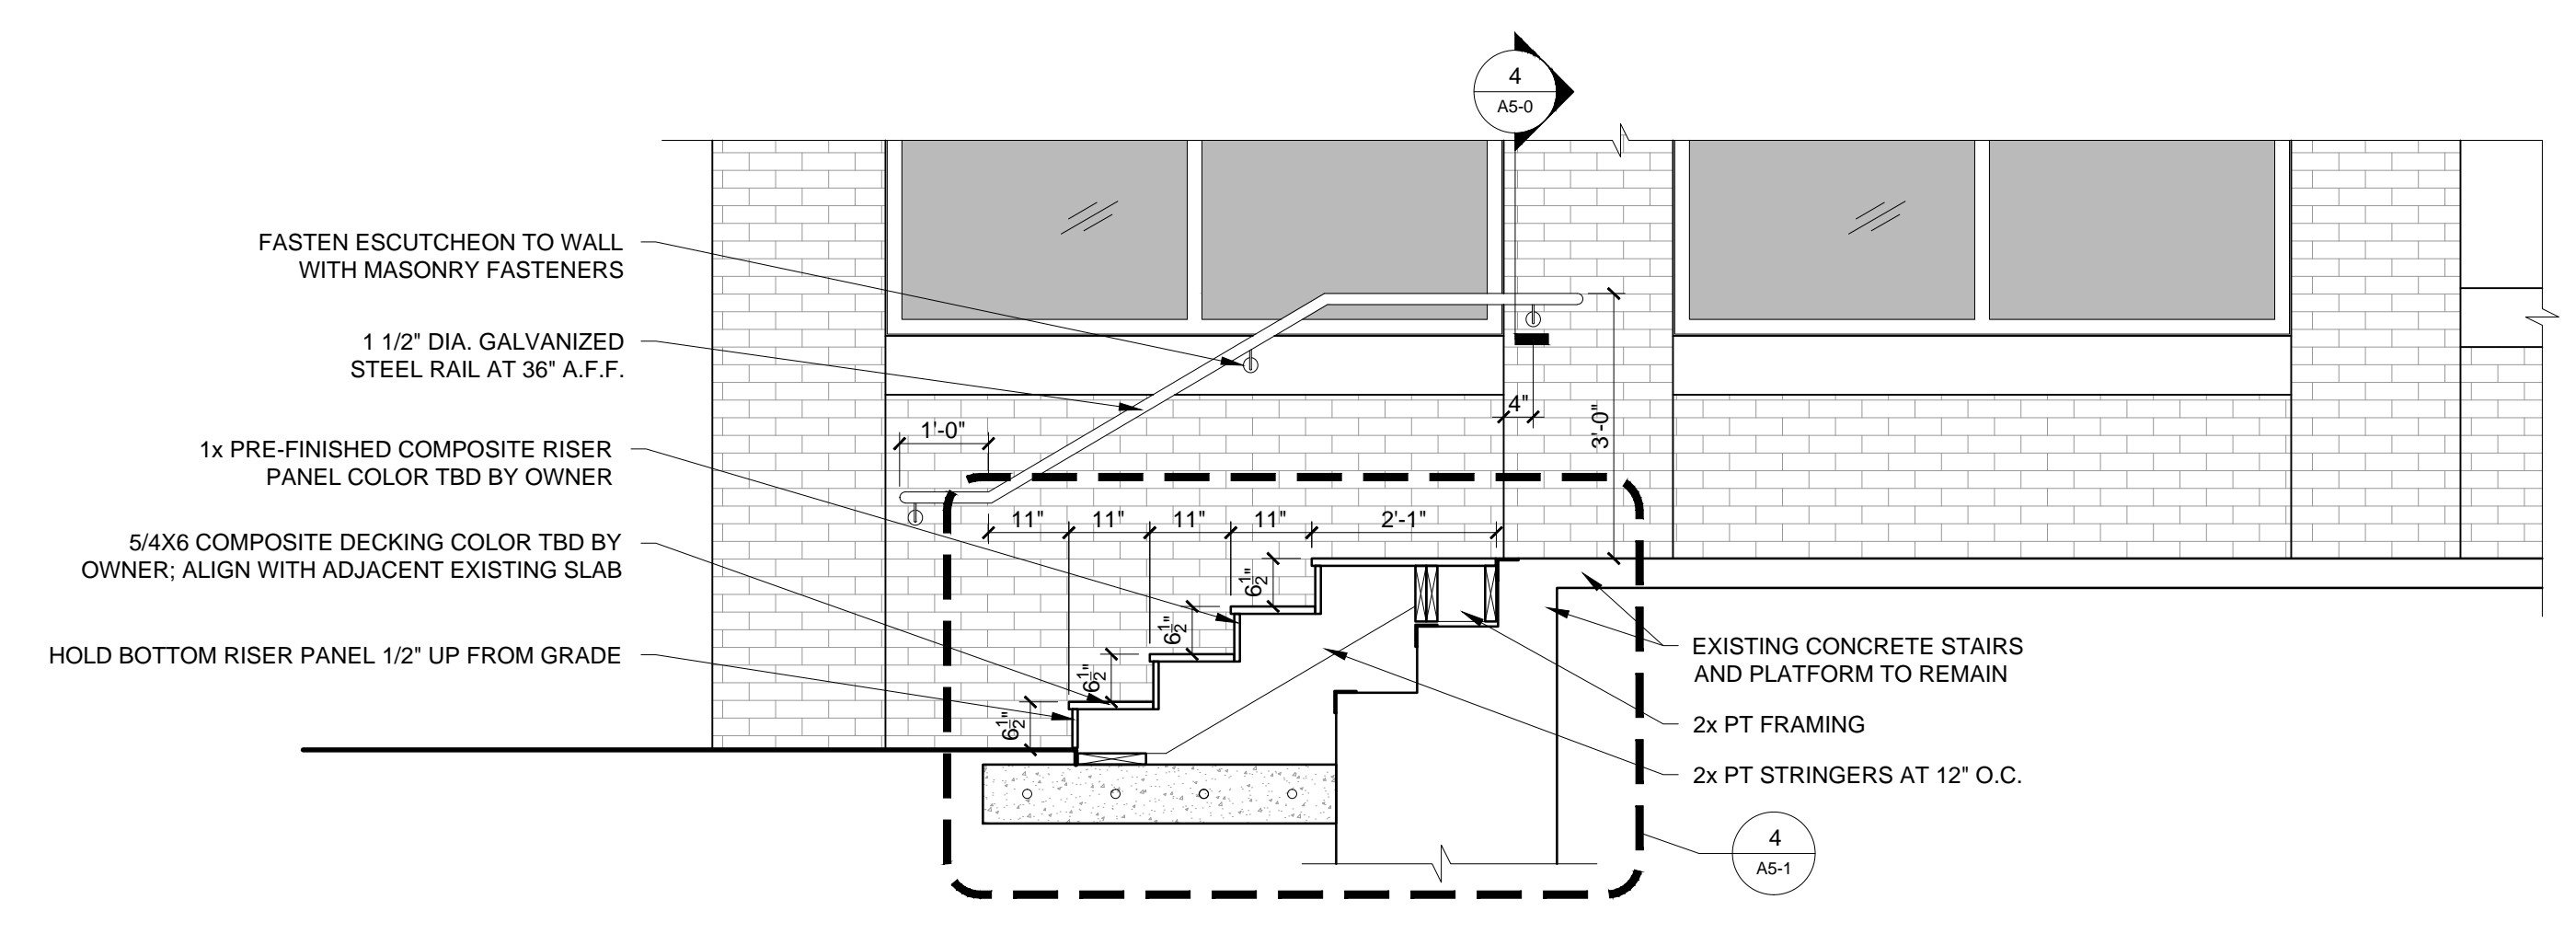

3 NEW STAIR SECTION DETAIL
1/2" = 1'-0"

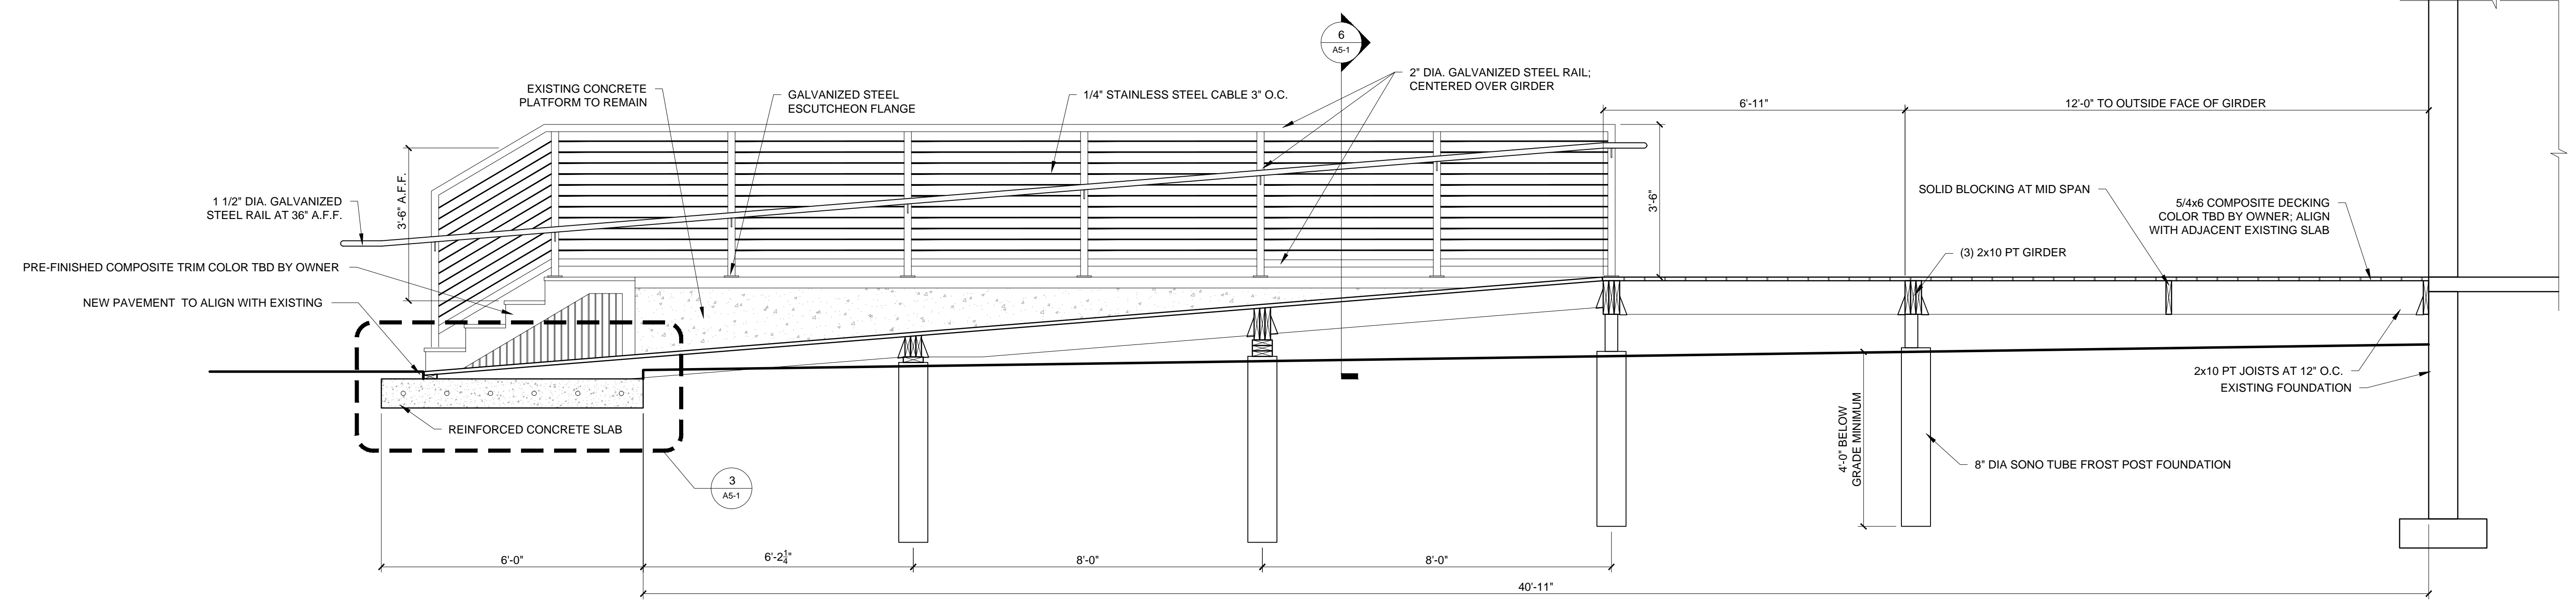

1 NEW ADA RAMP SECTION DETAIL
1/2" = 1'-0"