

© 2016 RYAN SENATORE ARCHITECTURE

123 WASHINGTON  
123 WASHINGTON AVENUE  
PORTLAND, MAINE



RYAN SENATORE  
ARCHITECTURE  
565 CONGRESS STREET  
PORTLAND, MAINE 04101  
207-650-6414  
senatorearchitecture.com

CONSULTANTS:

REVISIONS:

DATE: DECEMBER 05, 2016

PROJECT No. 1638

DRAWN BY: JPF


CHECKED BY: RJS

SCALE: AS NOTED


SHEET TITLE:

DETAILS


A5-1

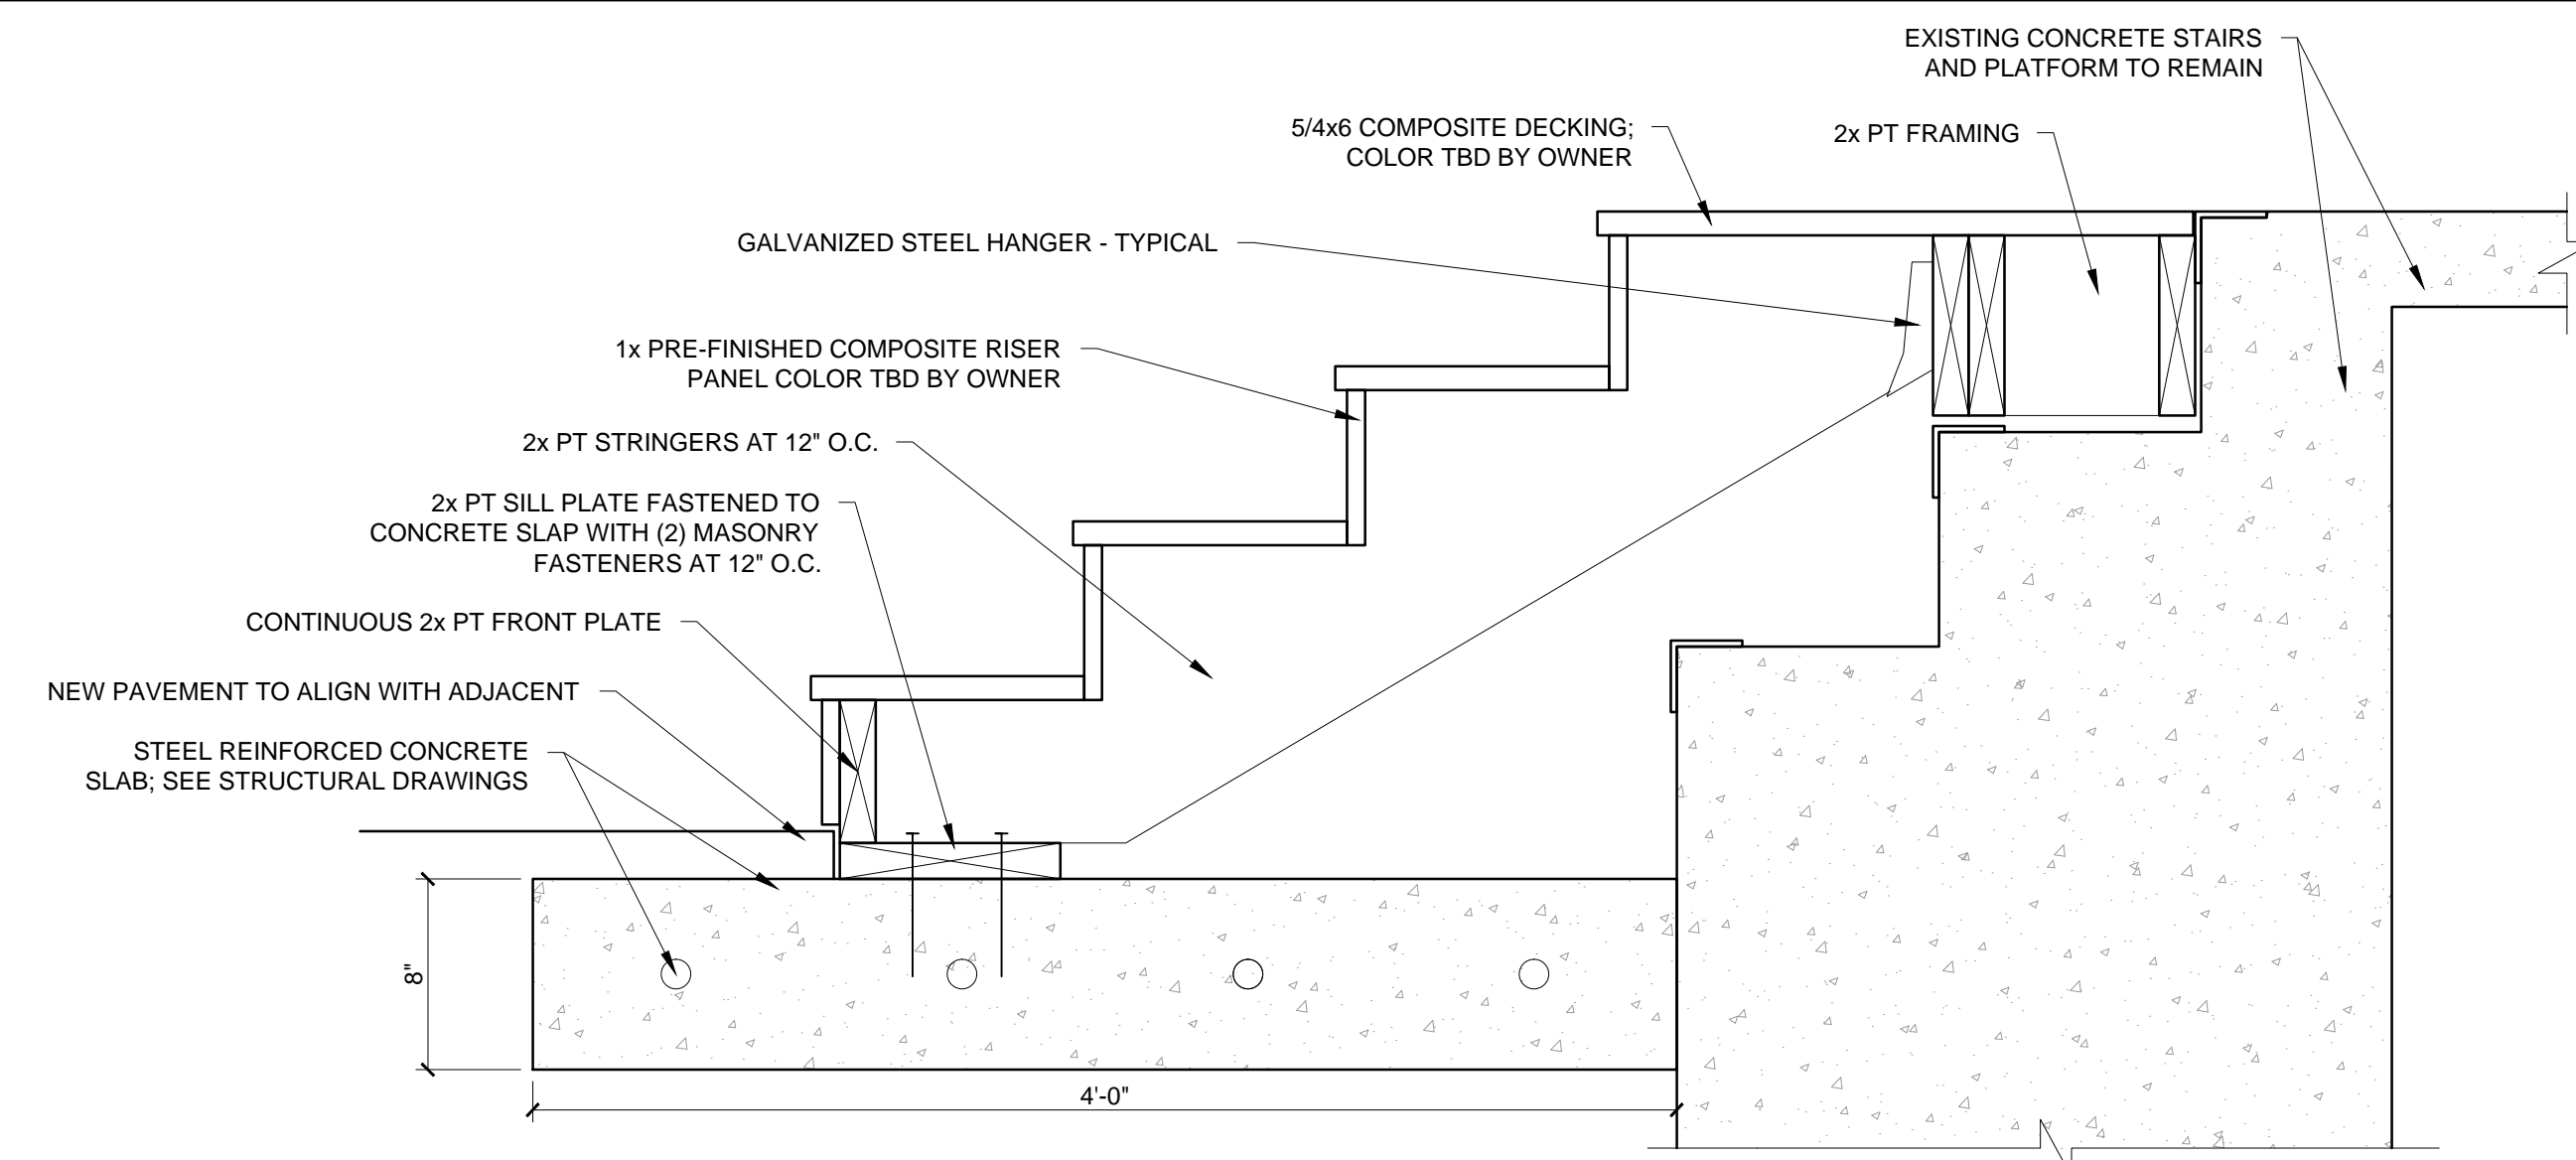


4 NEW FRAMED STAIR SECTION DETAIL  
1/12" = 1'-0"

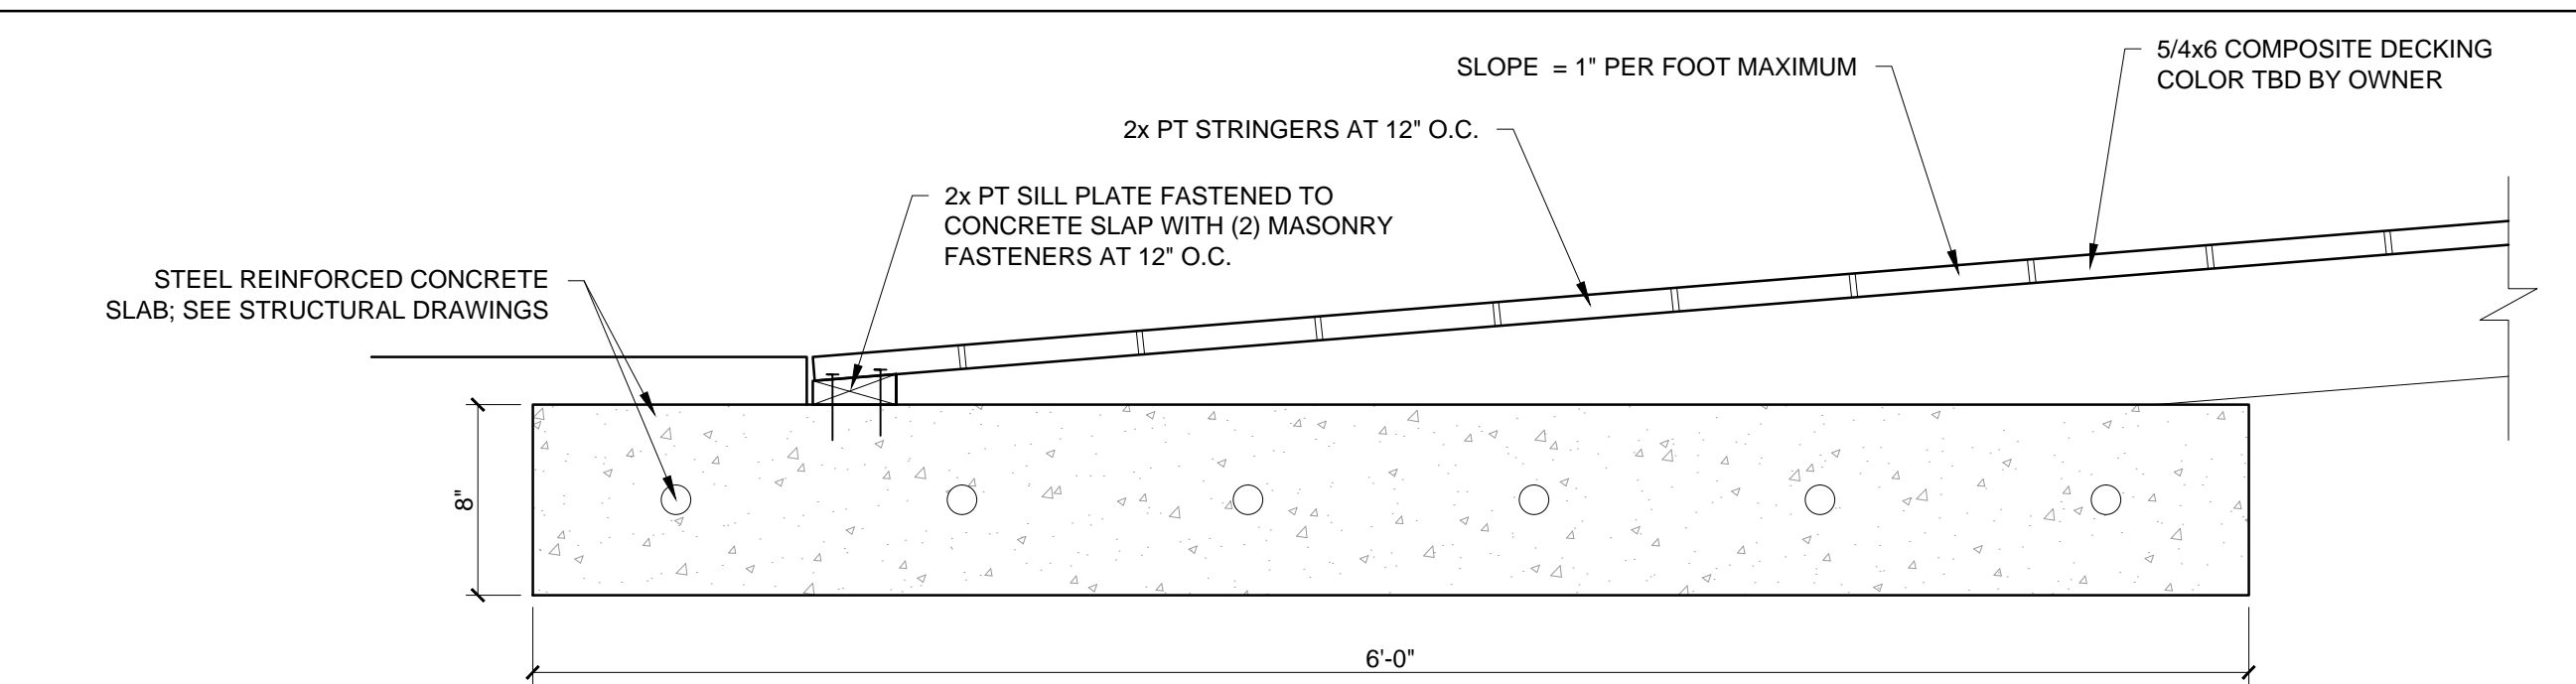


3 NEW ADA RAMP SECTION DETAIL  
1/12" = 1'-0"

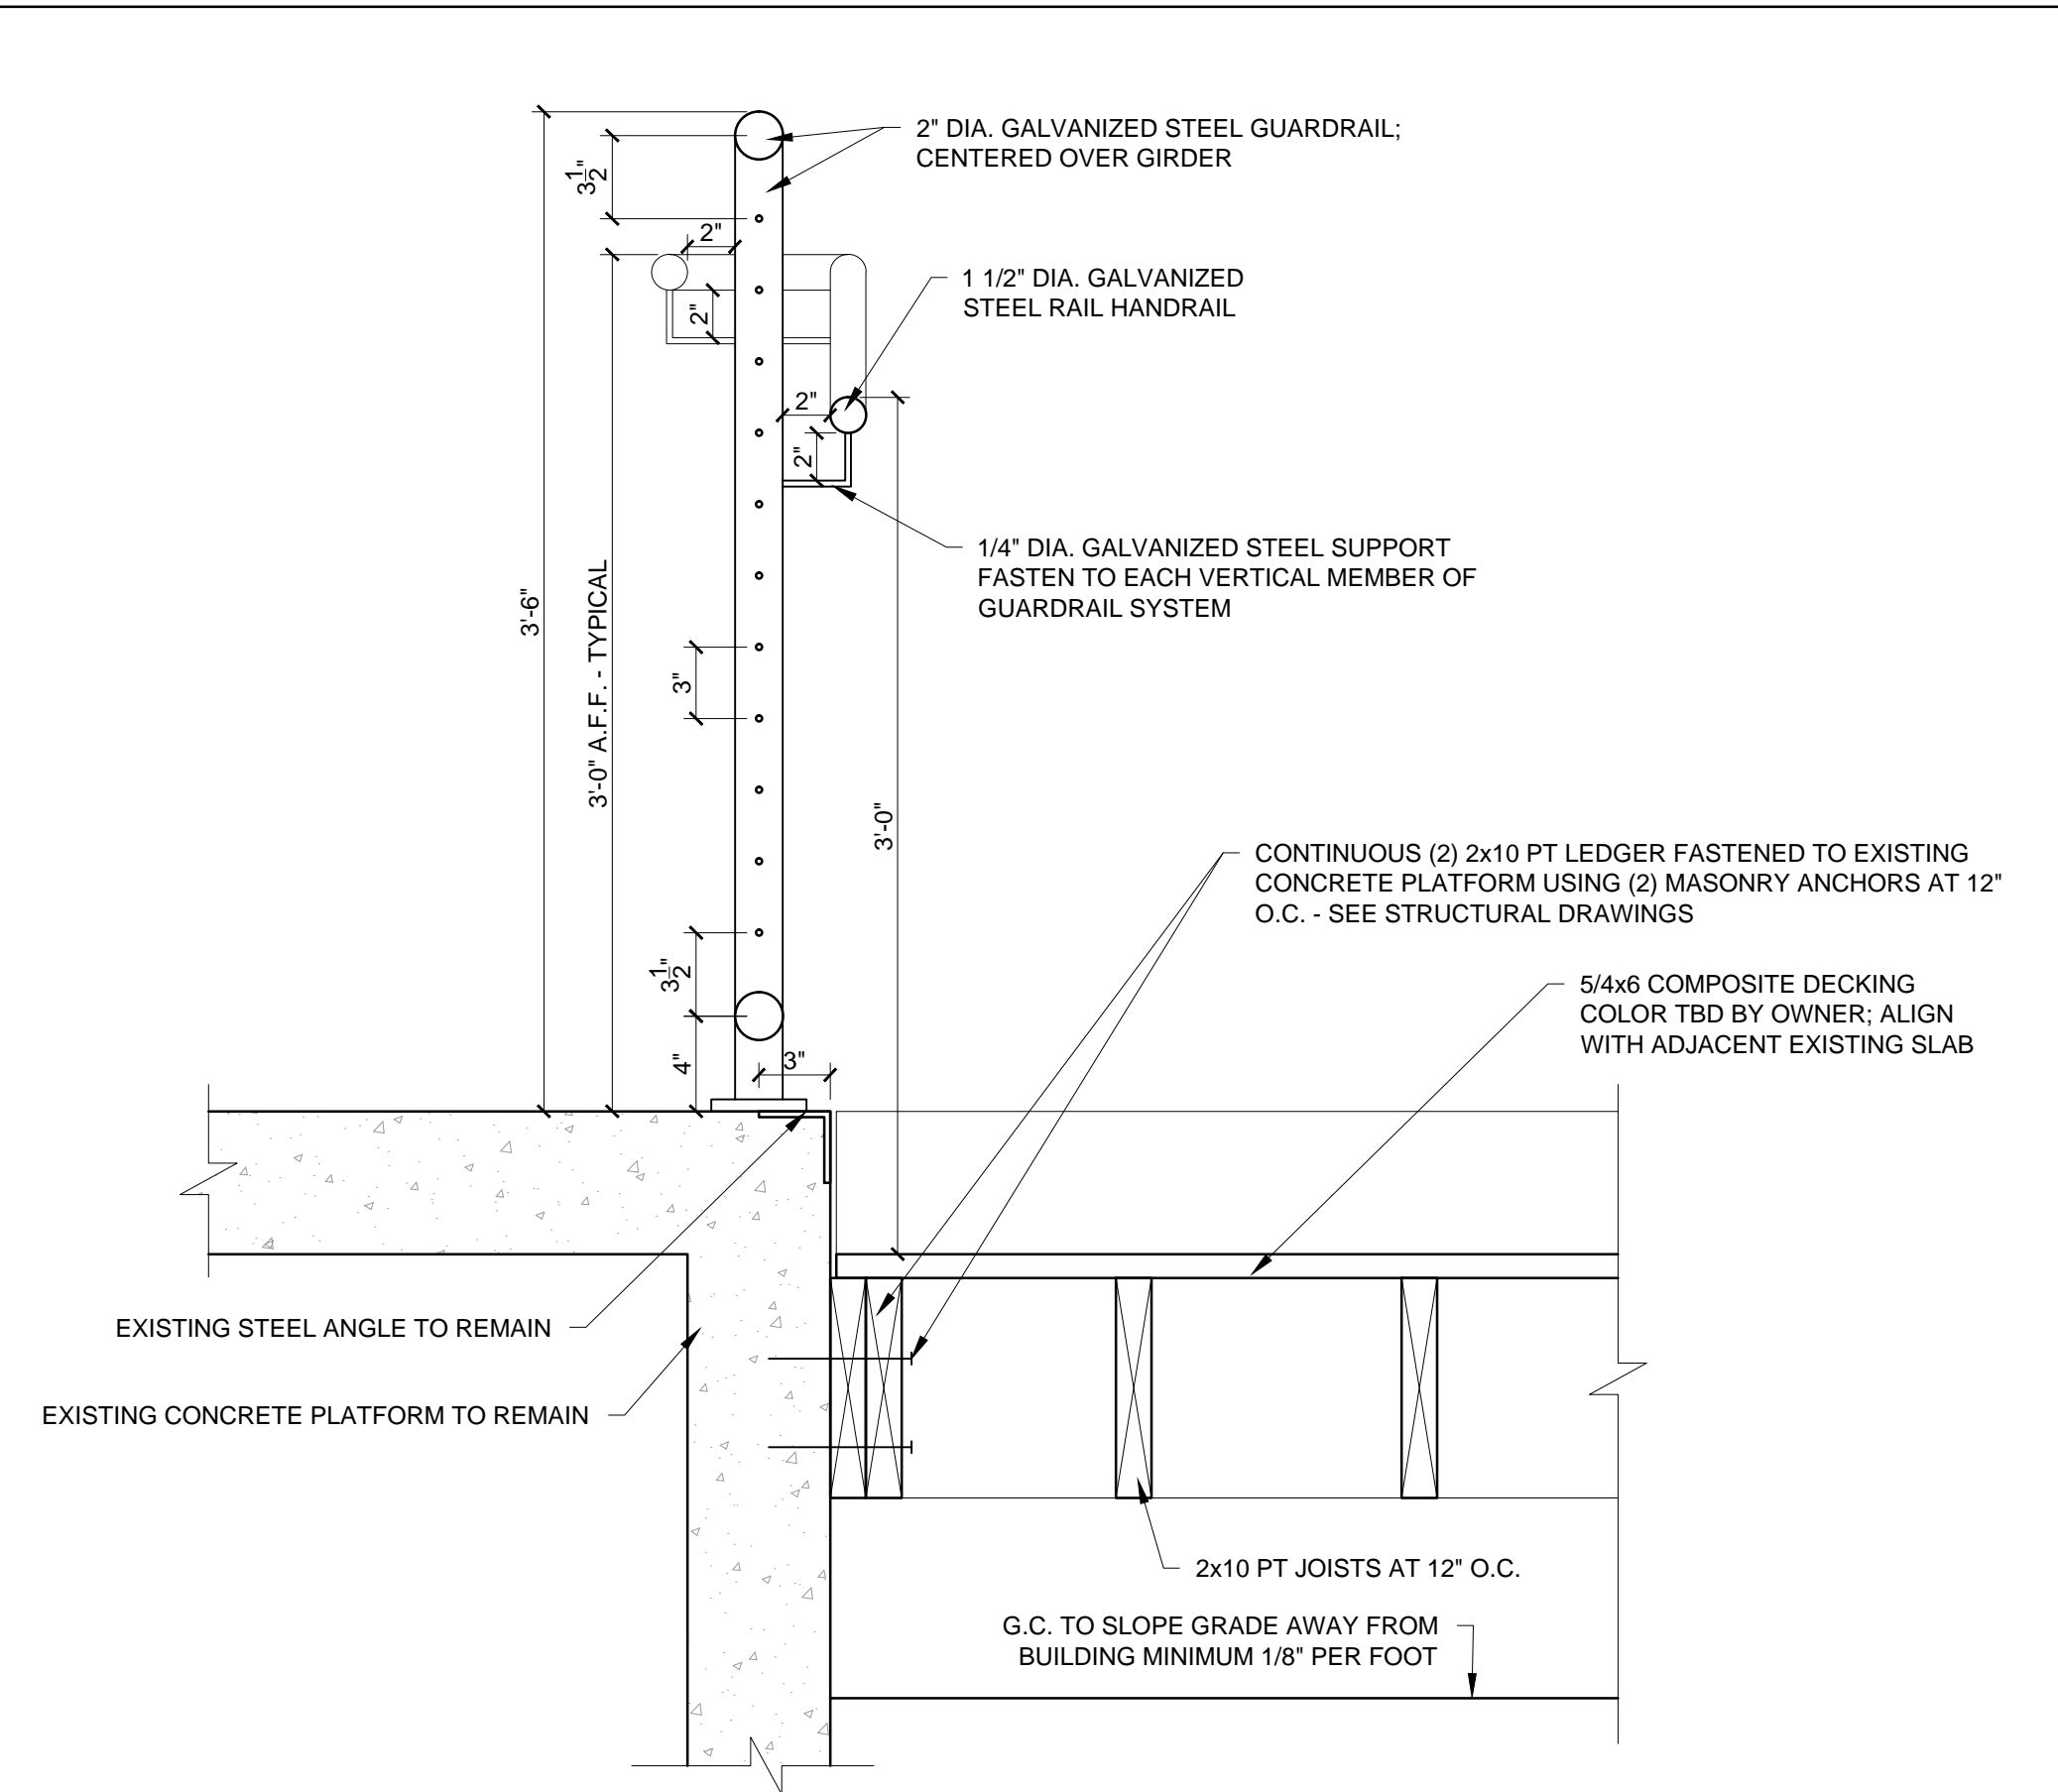


6 NEW DECK SECTION DETAIL @ EXISTING CONCRETE PLATFORM LOCATION  
1/12" = 1'-0"

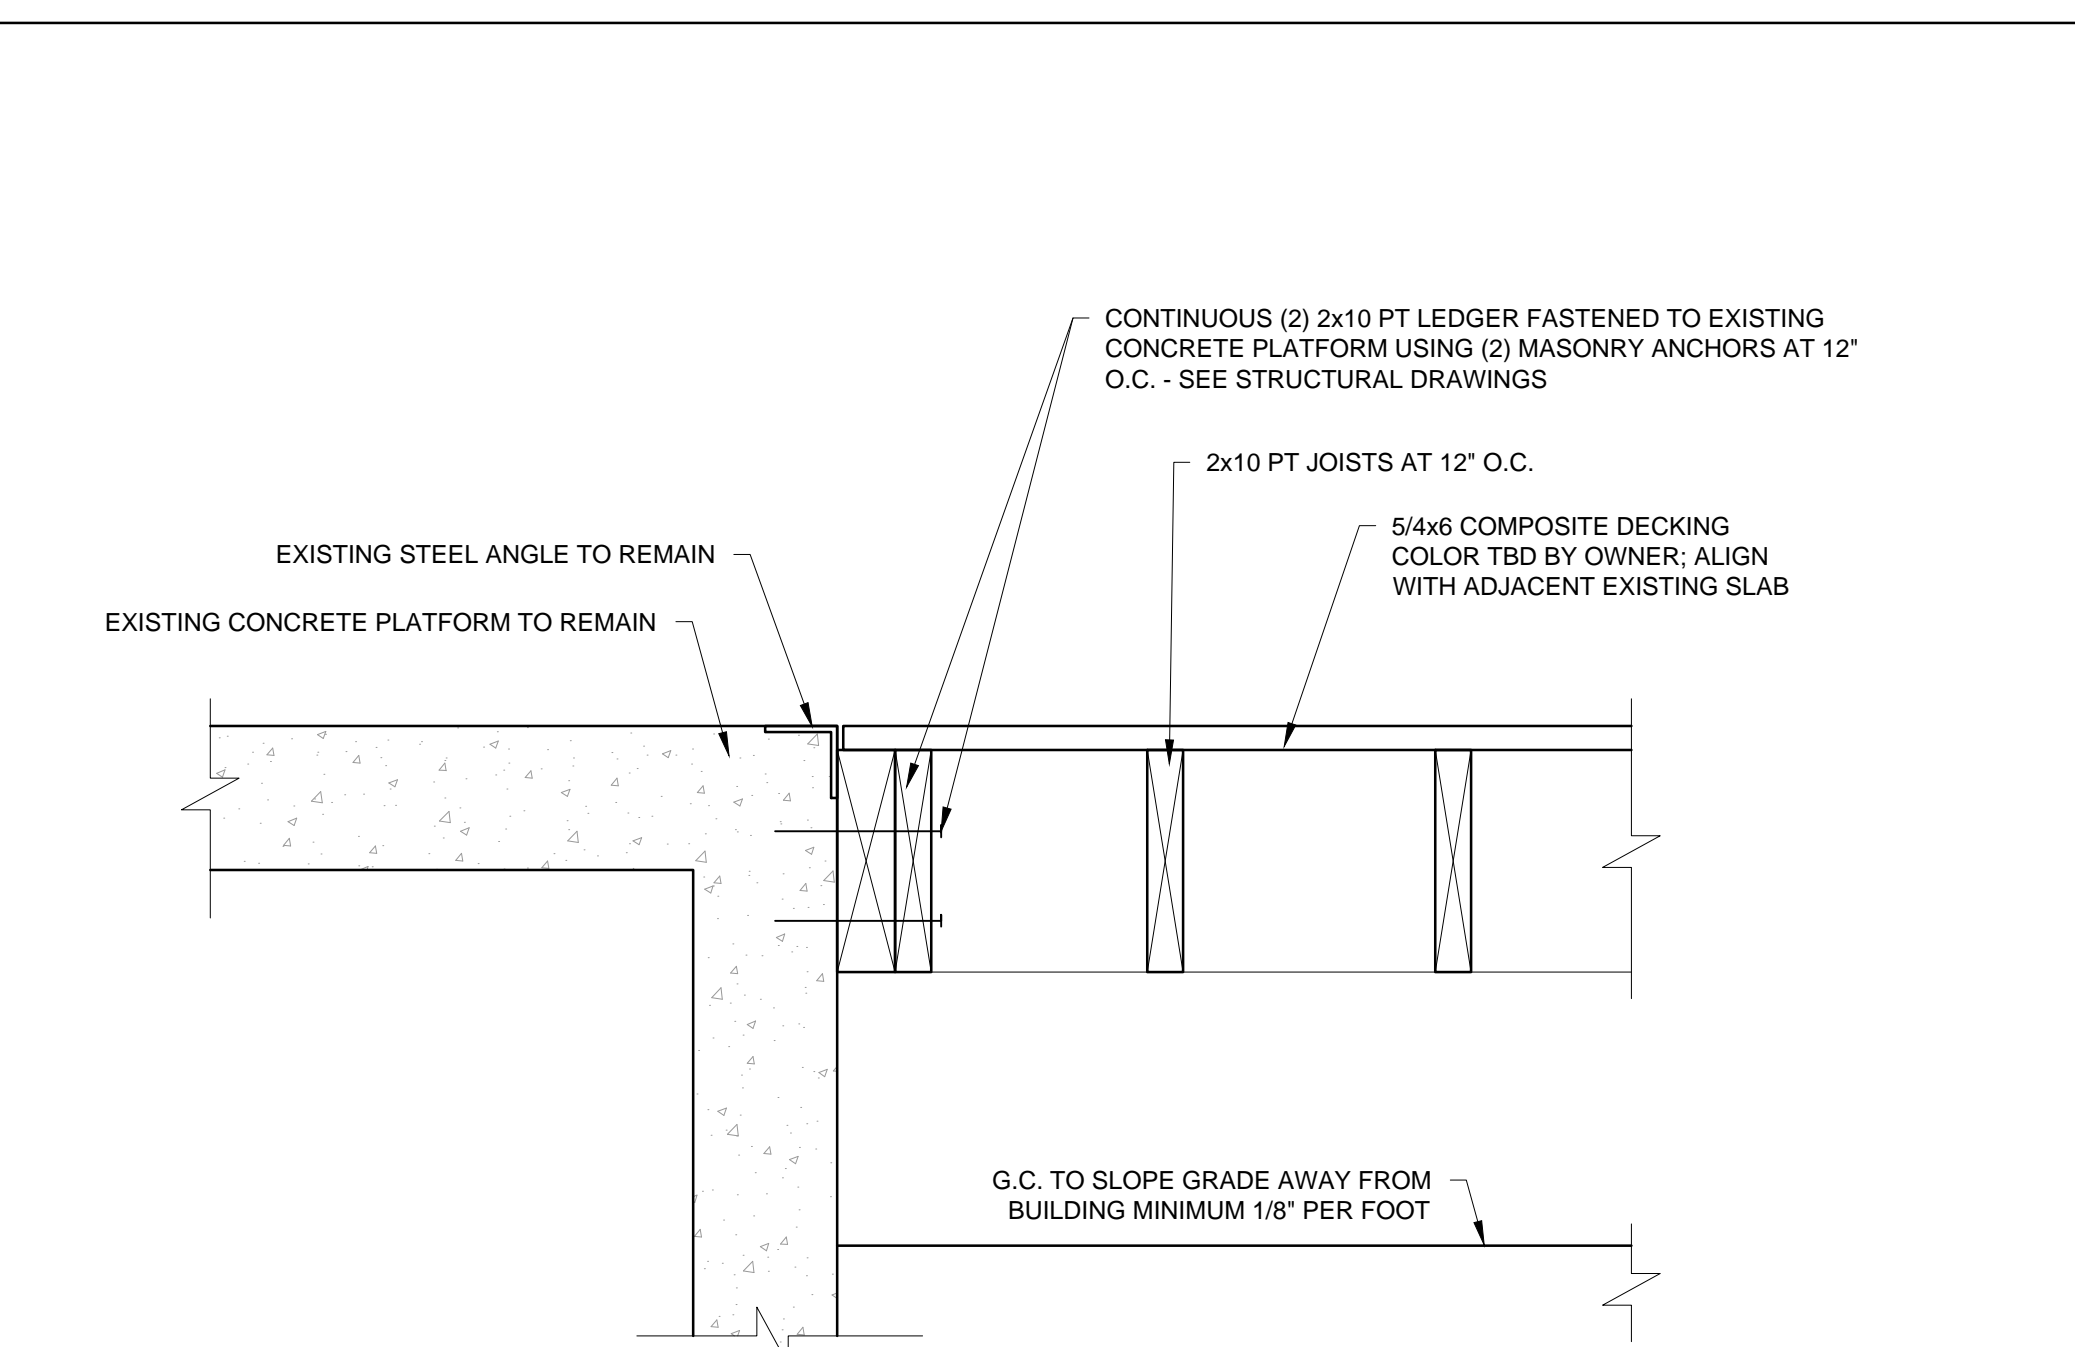

5 NEW DECK SECTION DETAIL @ EXISTING CONCRETE PLATFORM LOCATION  
1/12" = 1'-0"

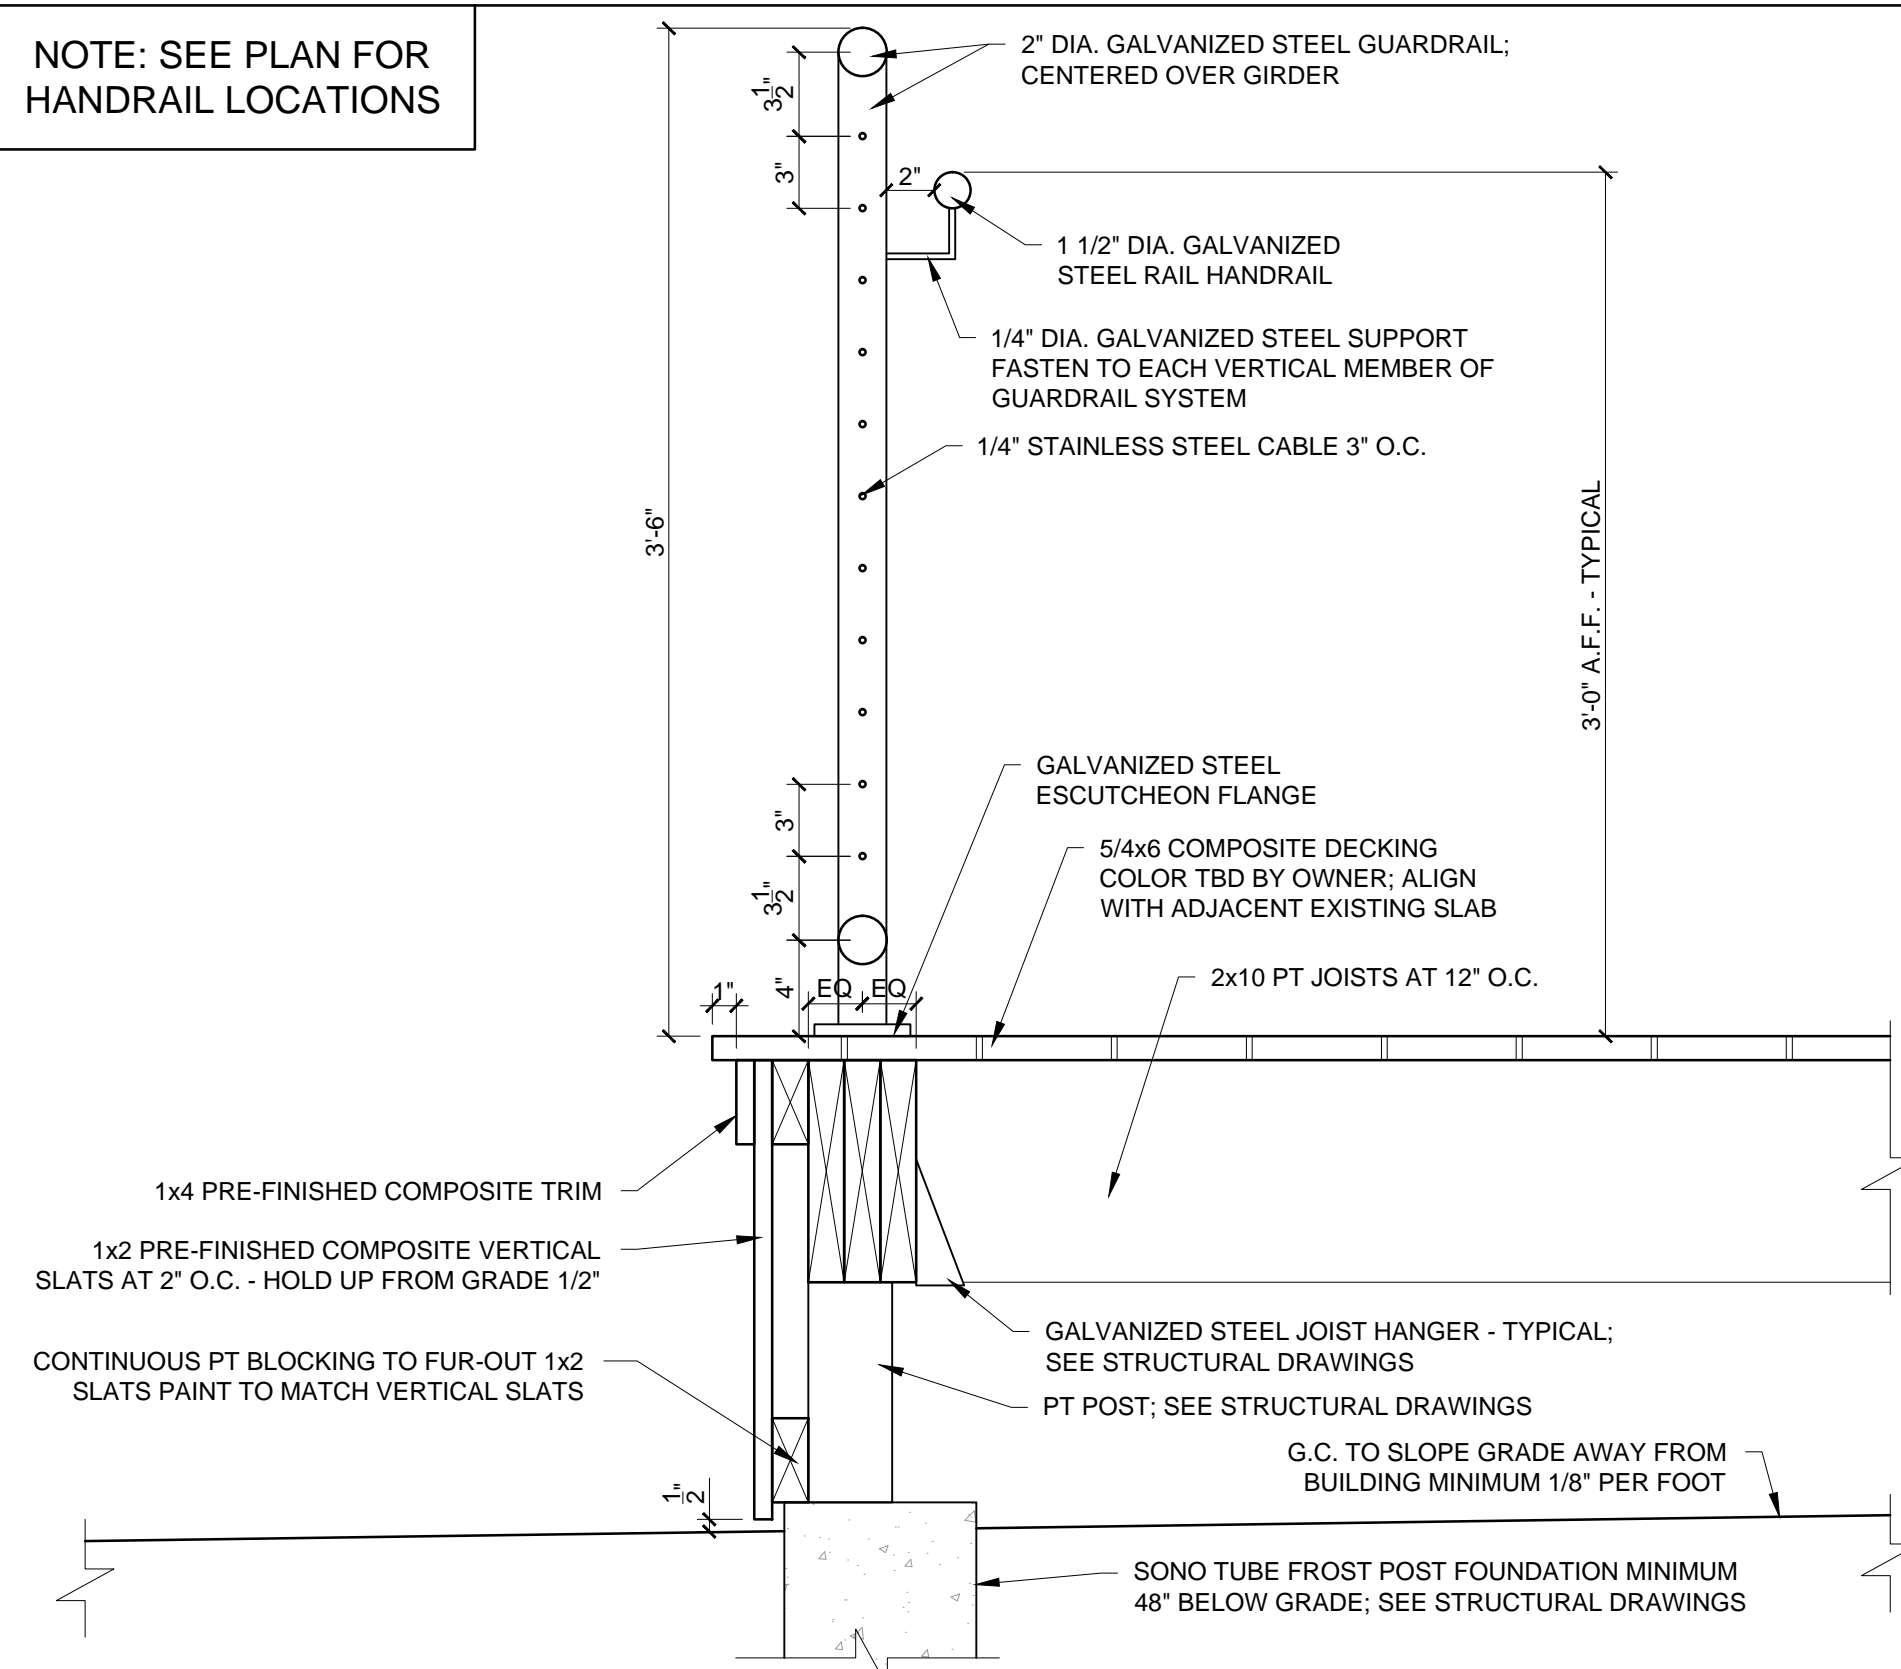

2 TYPICAL DECK AND GUARDRAIL SECTION DETAIL  
1/12" = 1'-0"

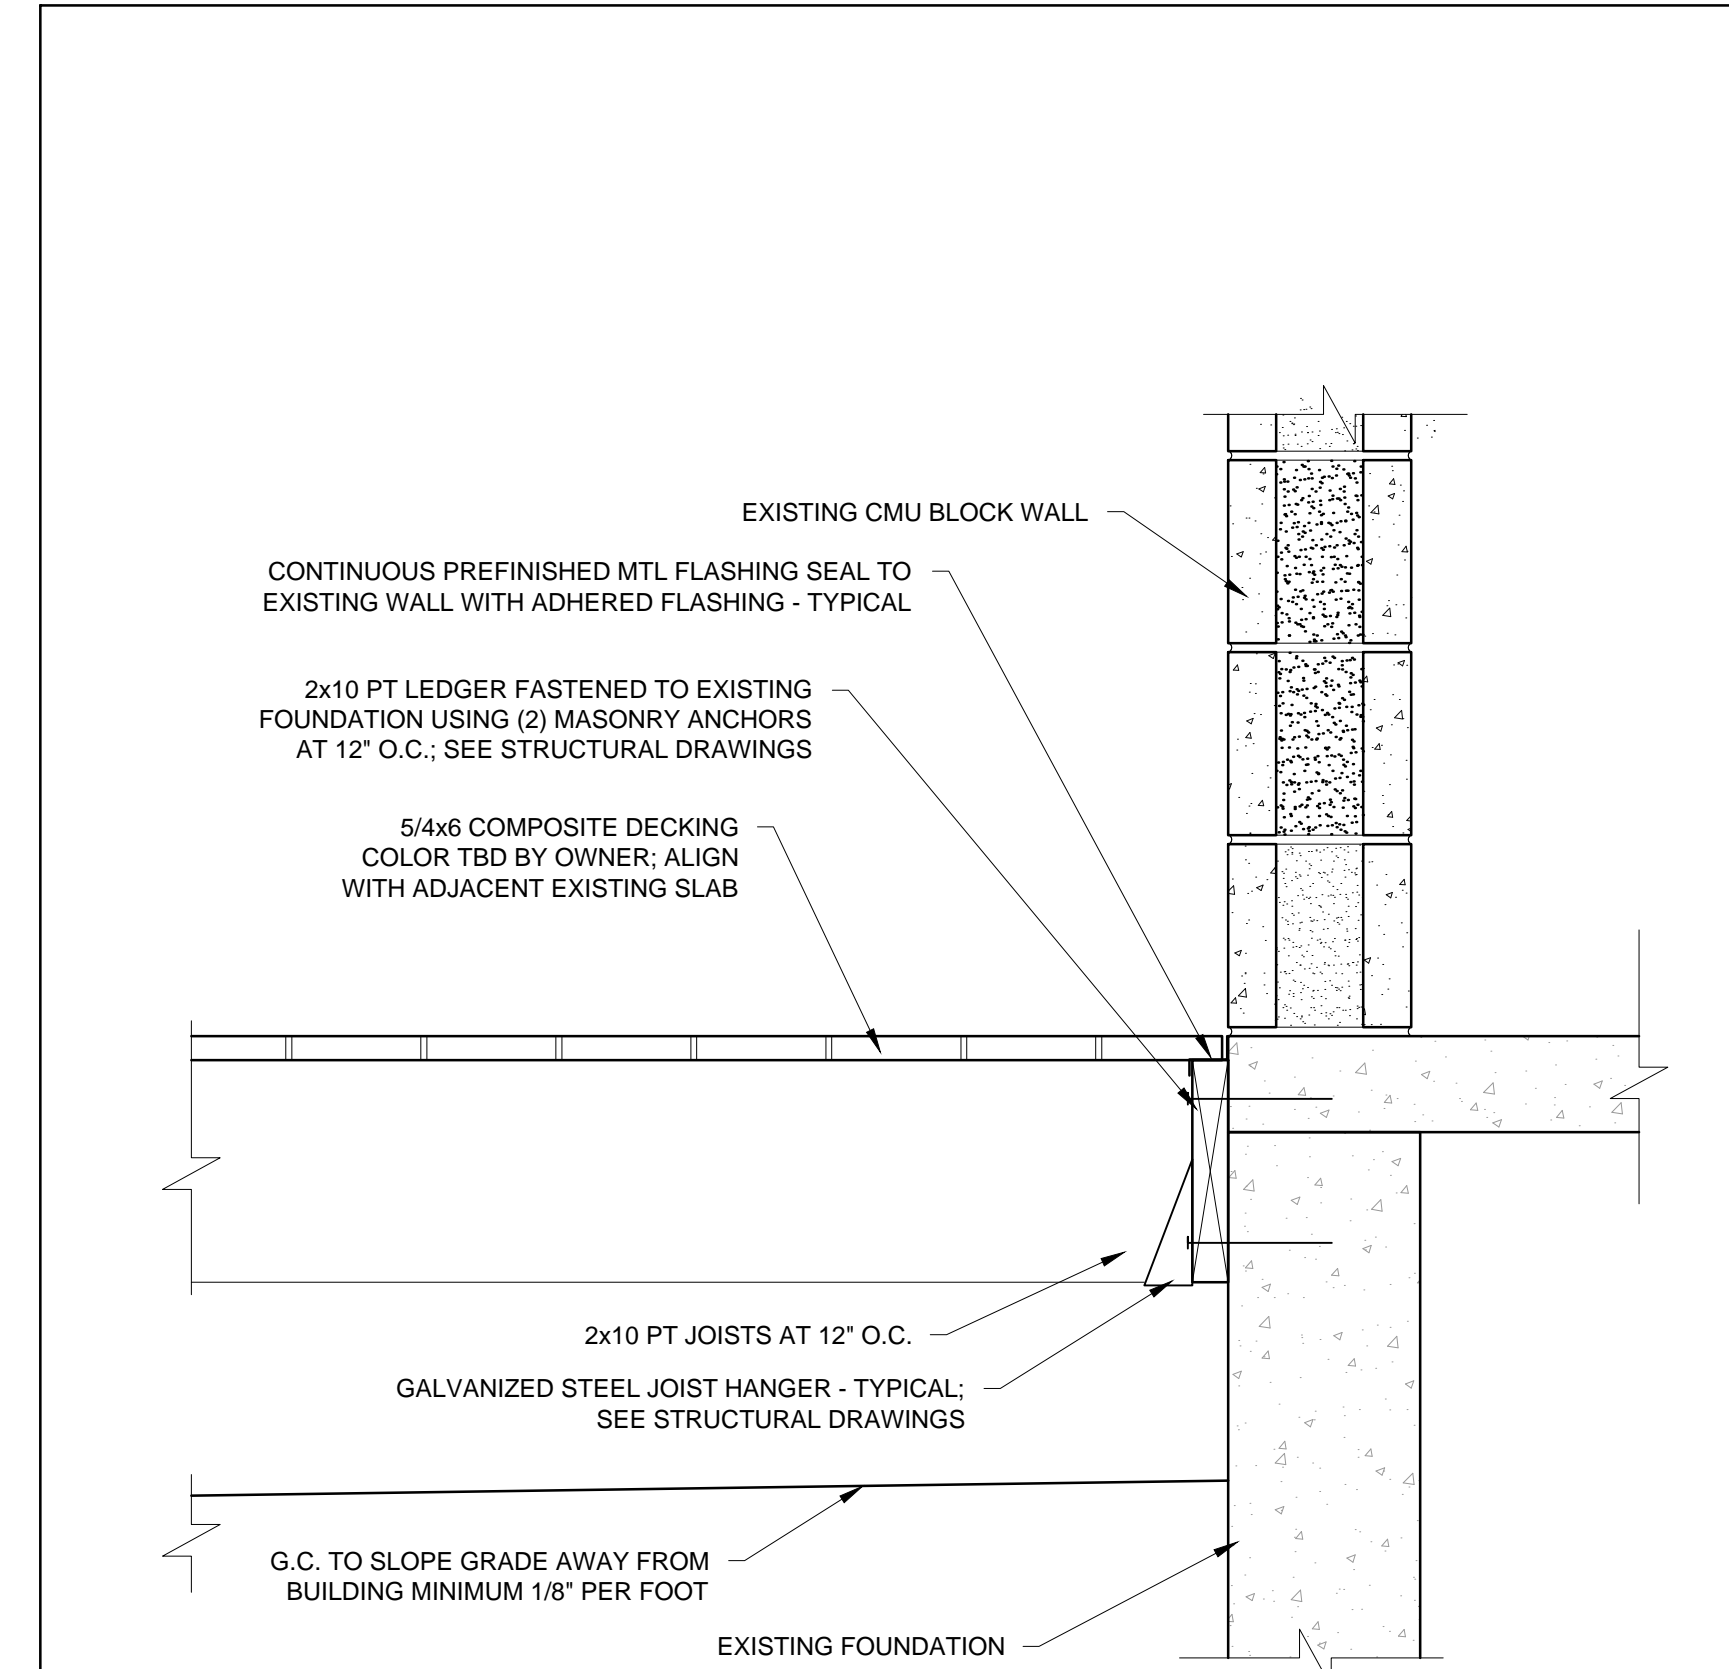

1 NEW DECK SECTION DETAIL @ EXISTING WALL LOCATION  
1/12" = 1'-0"

NOTE: SEE PLAN FOR HANDRAIL LOCATIONS