




5 TYPICAL - STAIR TREAD AND RISER
3" = 1'-0"

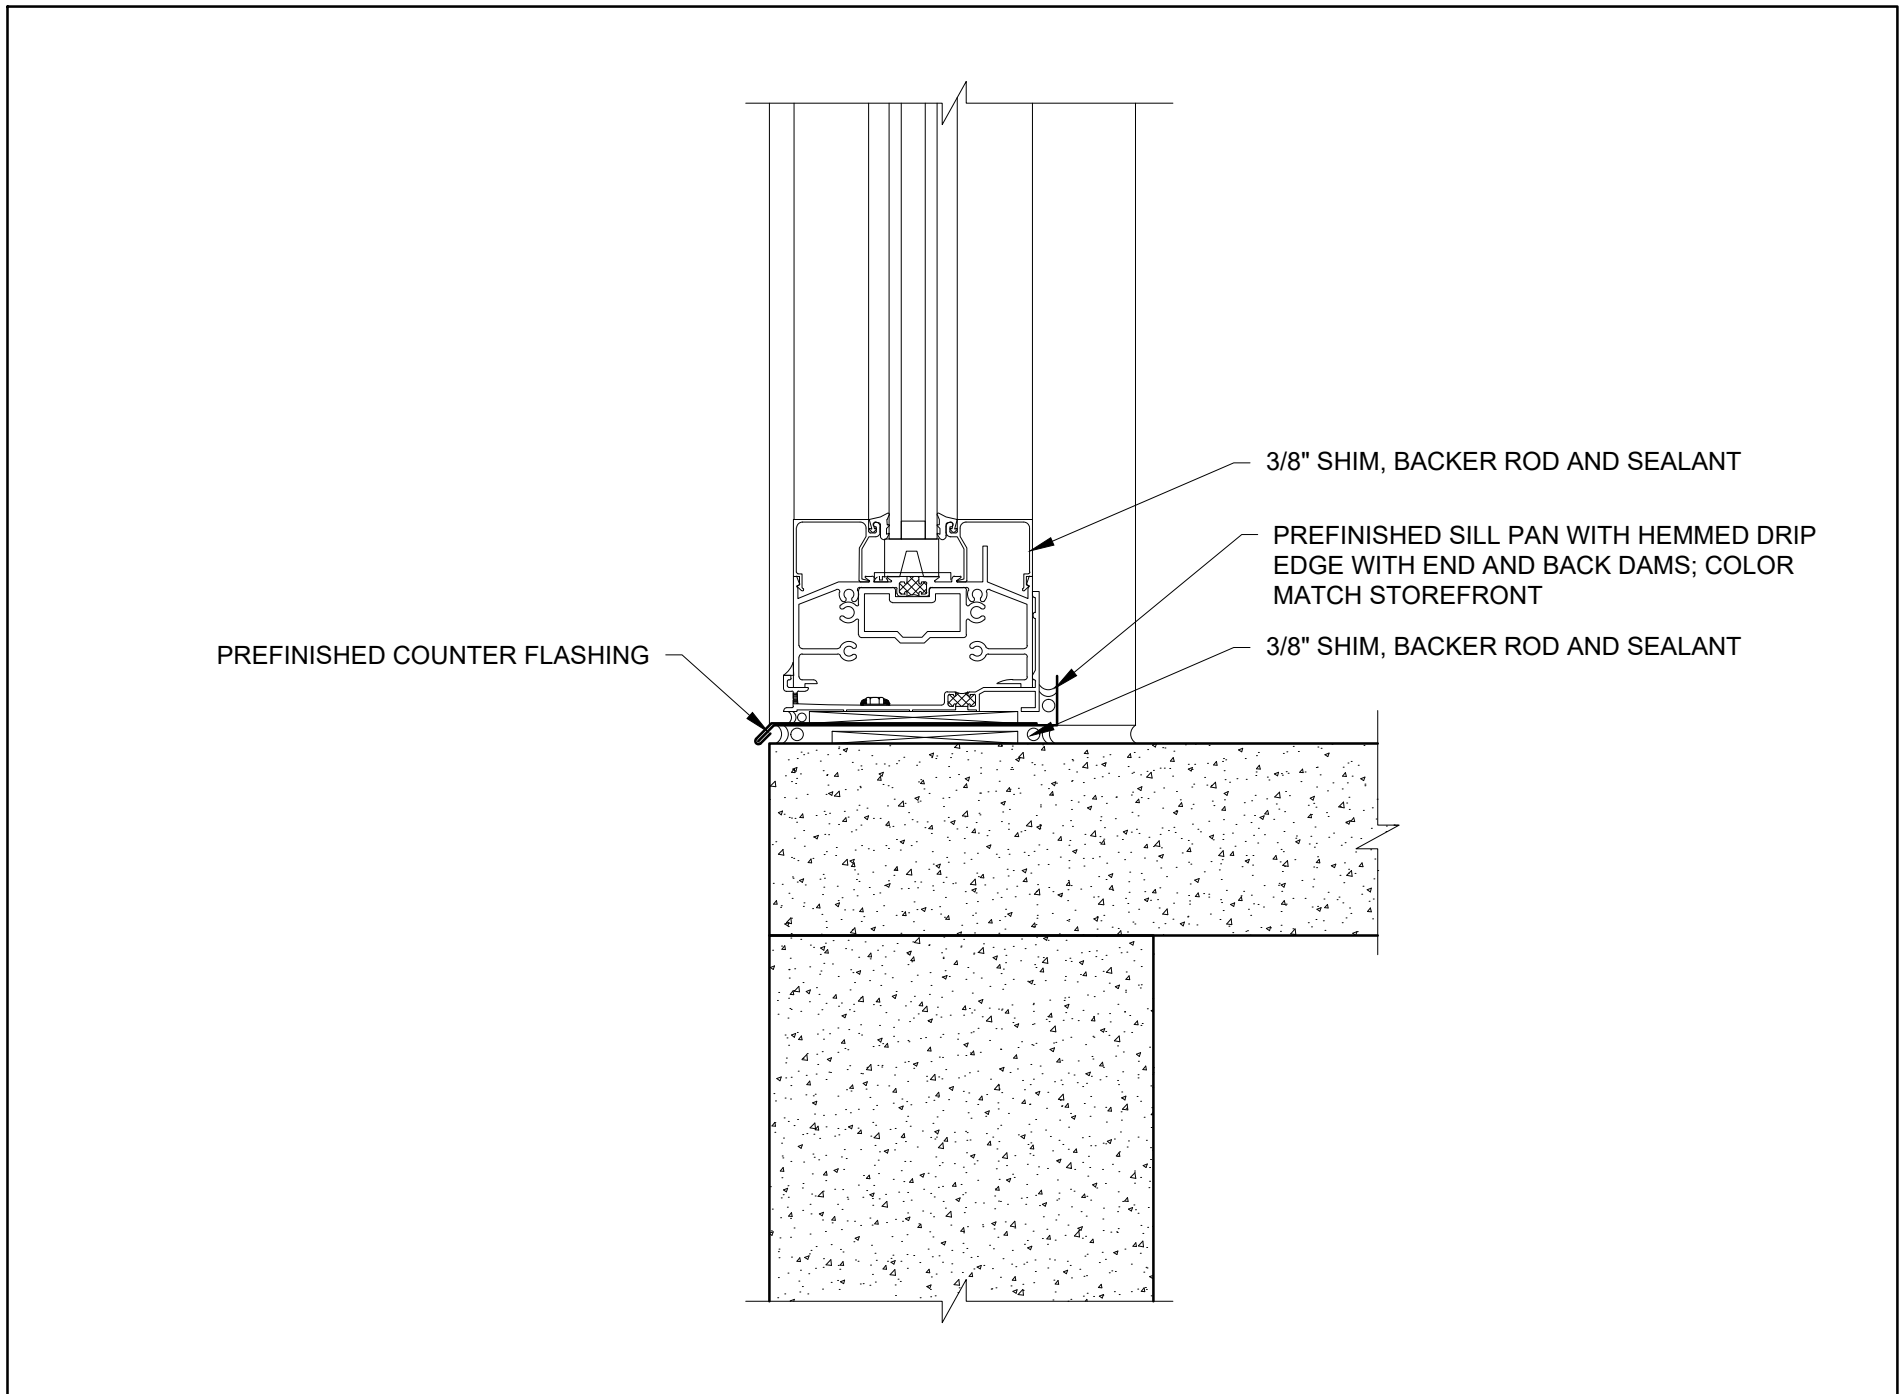


2 FULL HEIGHT STOREFRONT SILL SECTION DETAIL
3" = 1'-0"

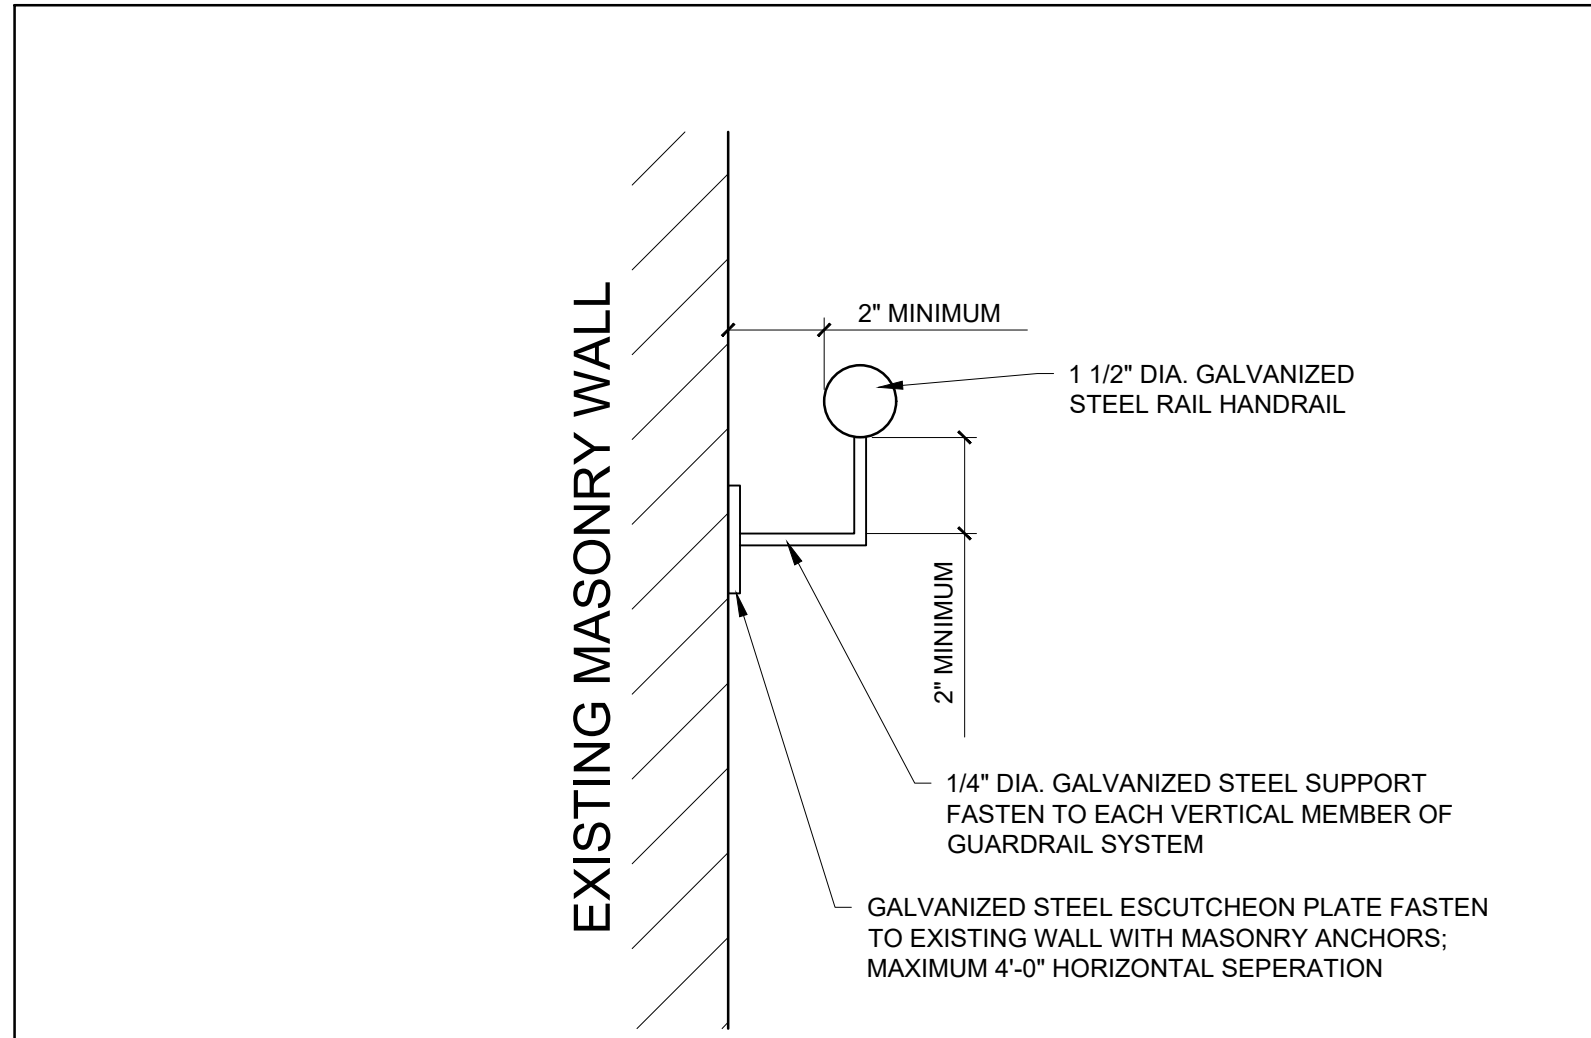


4 TYPICAL - HANDRAIL SECTION DETAIL @ EXISTING WALL
3" = 1'-0"

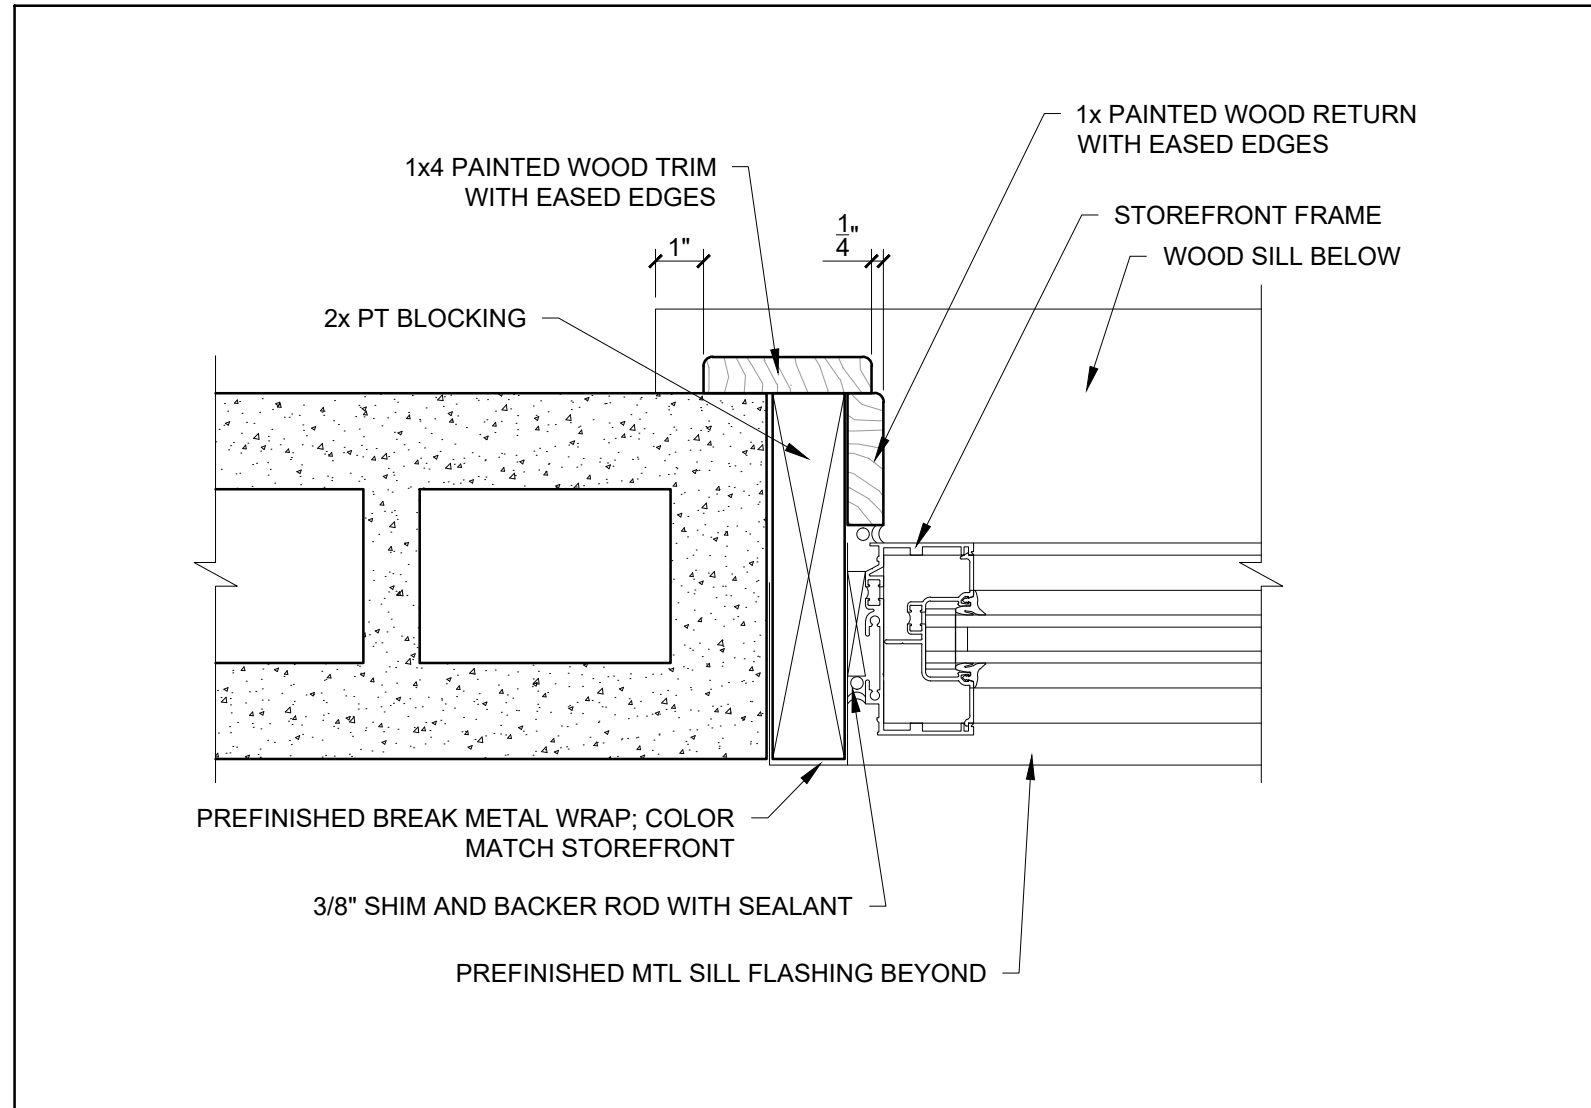

3 TYPICAL STOREFRONT JAMB PLAN DETAIL
3" = 1'-0"

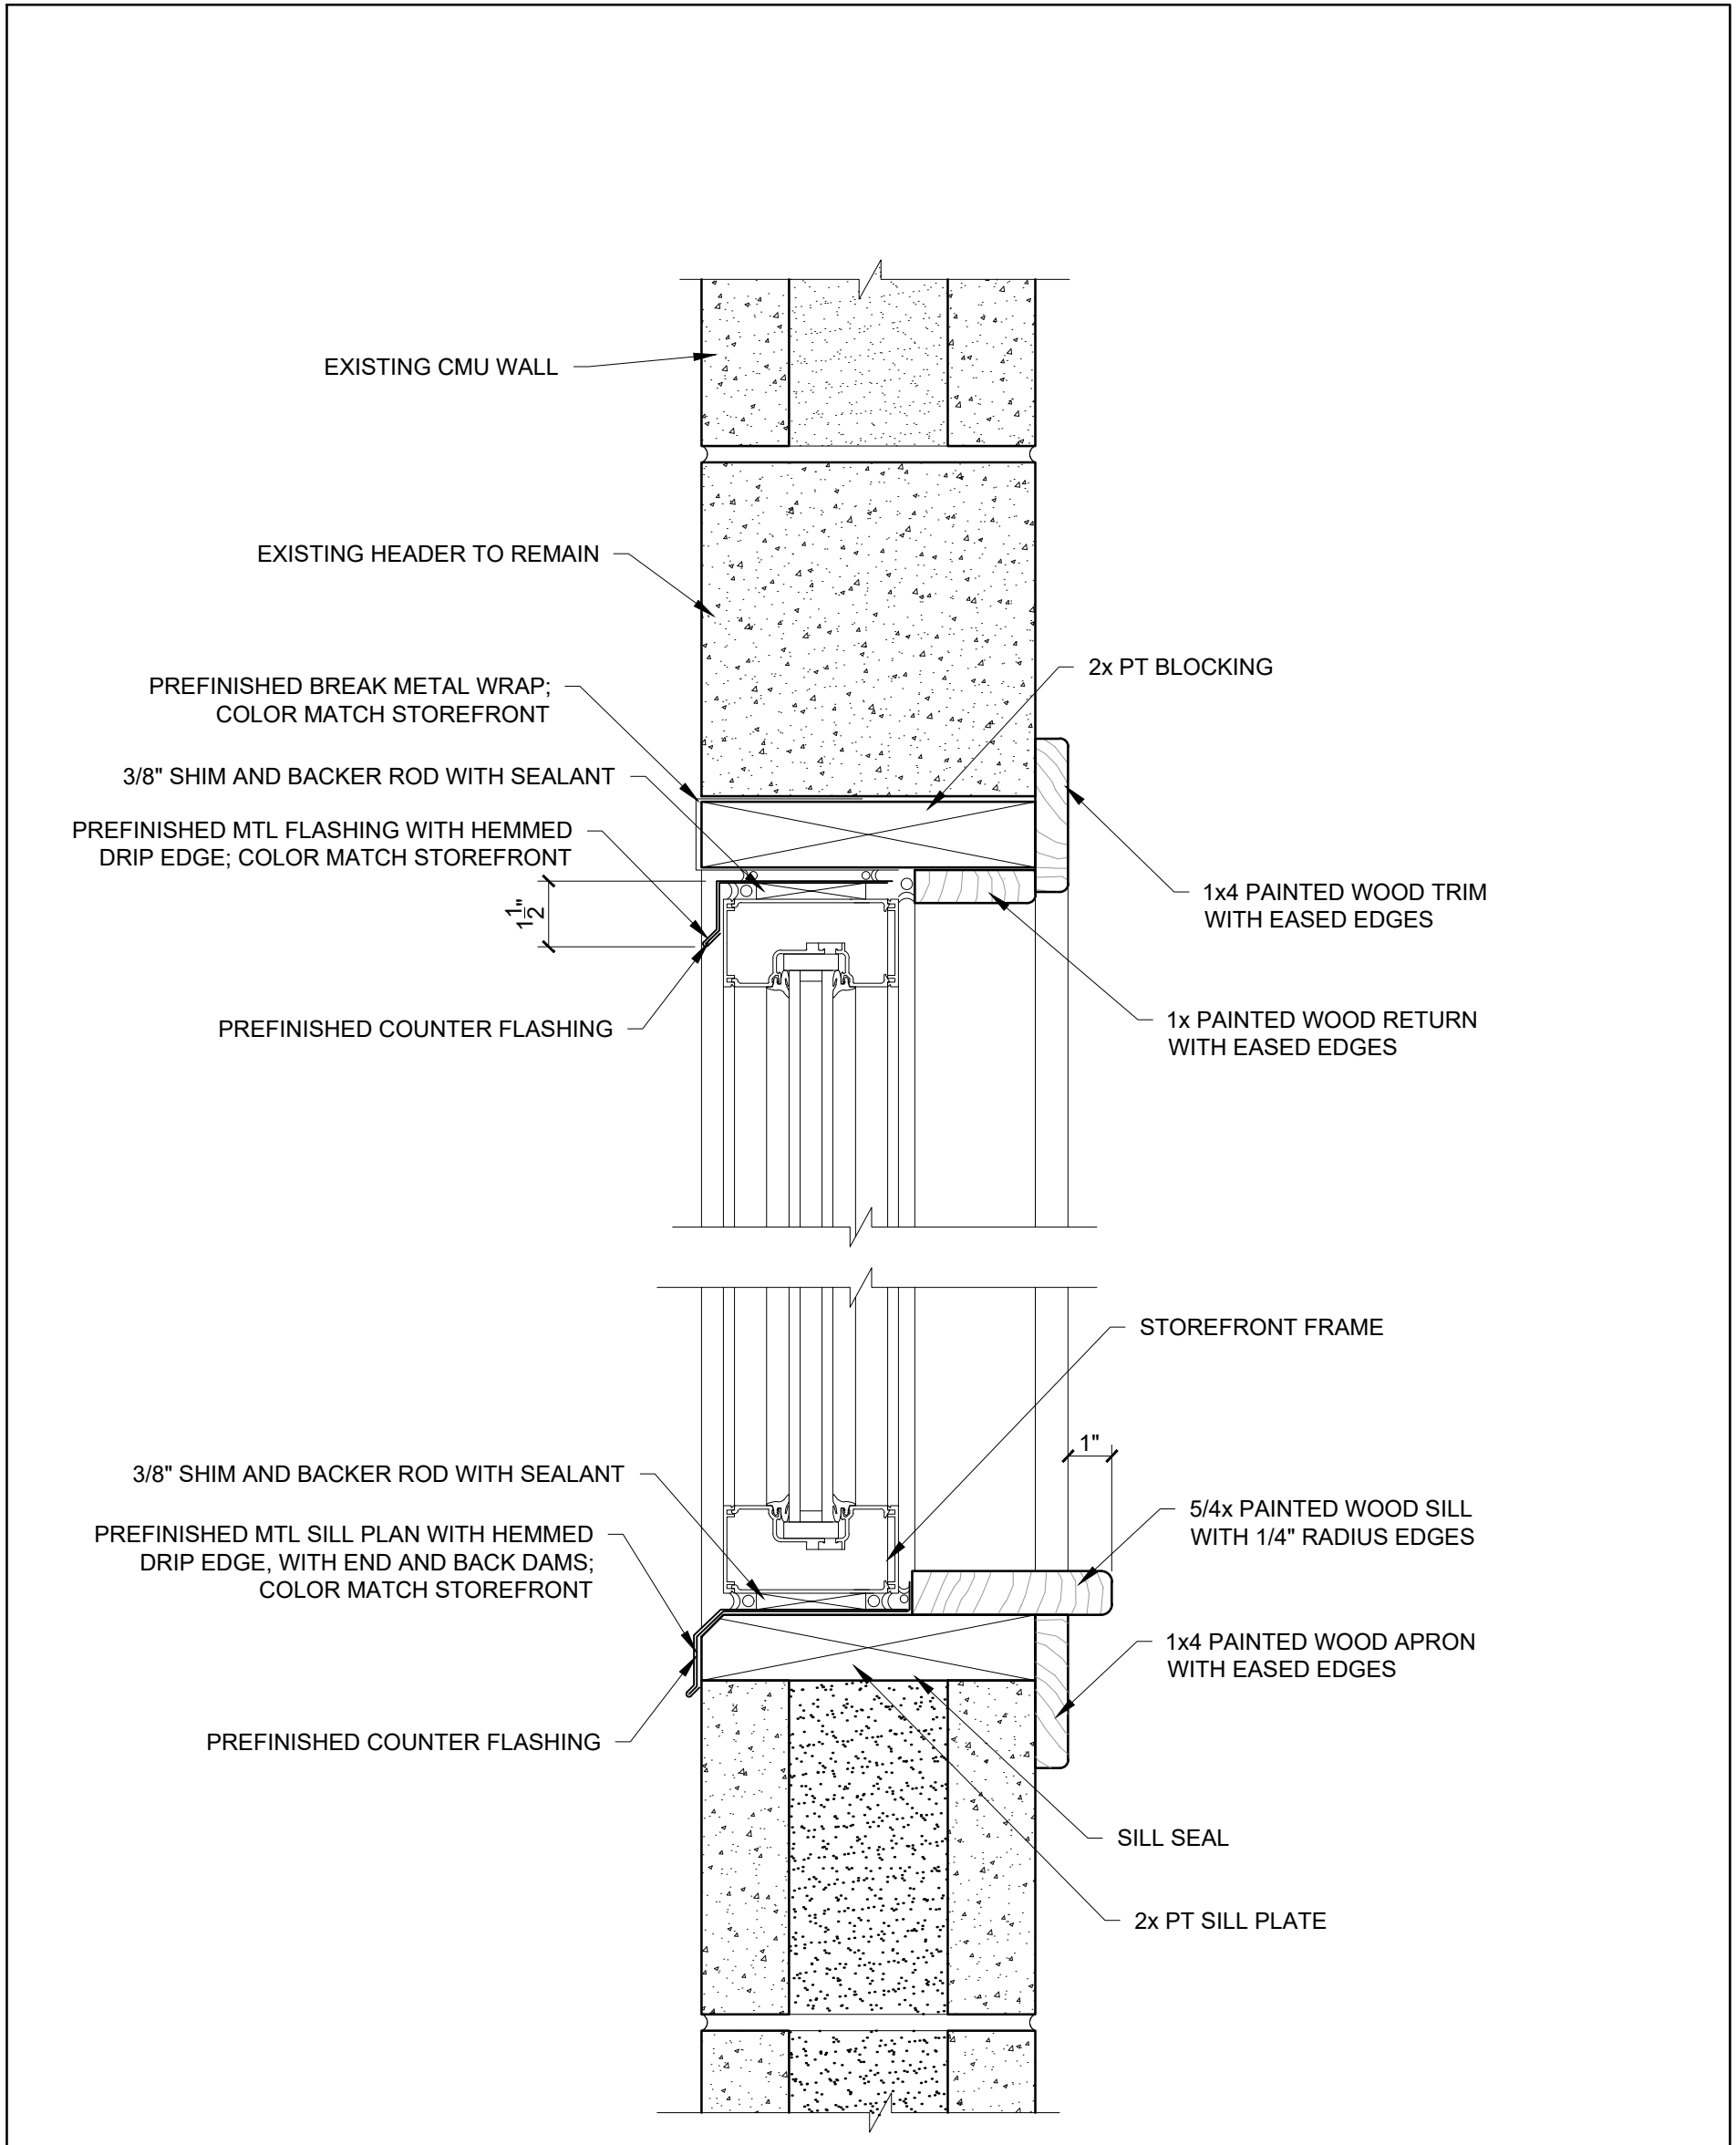

1 TYPICAL STOREFRONT HEAD AND SILL SECTION DETAIL
3" = 1'-0"

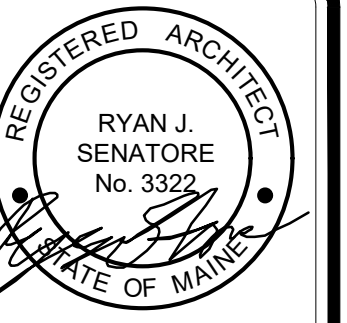

© 2016 RYAN SENATORE ARCHITECTURE

123 WASHINGTON
123 WASHINGTON AVENUE
PORTLAND, MAINE



RYAN SENATORE
ARCHITECTURE
565 CONGRESS STREET
PORTLAND, MAINE 04101
207-650-6414
senatorearchitecture.com

CONSULTANTS:

REVISIONS:
REVISION #1 - 03/08/17

DATE: JANUARY 13, 2017

PROJECT No. 1638

DRAWN BY: JPF

CHECKED BY: RJS

SCALE: AS NOTED

SHEET TITLE:
DETAILS

A5-0